



LEGEND:


CONSTRUCTION NOTES:

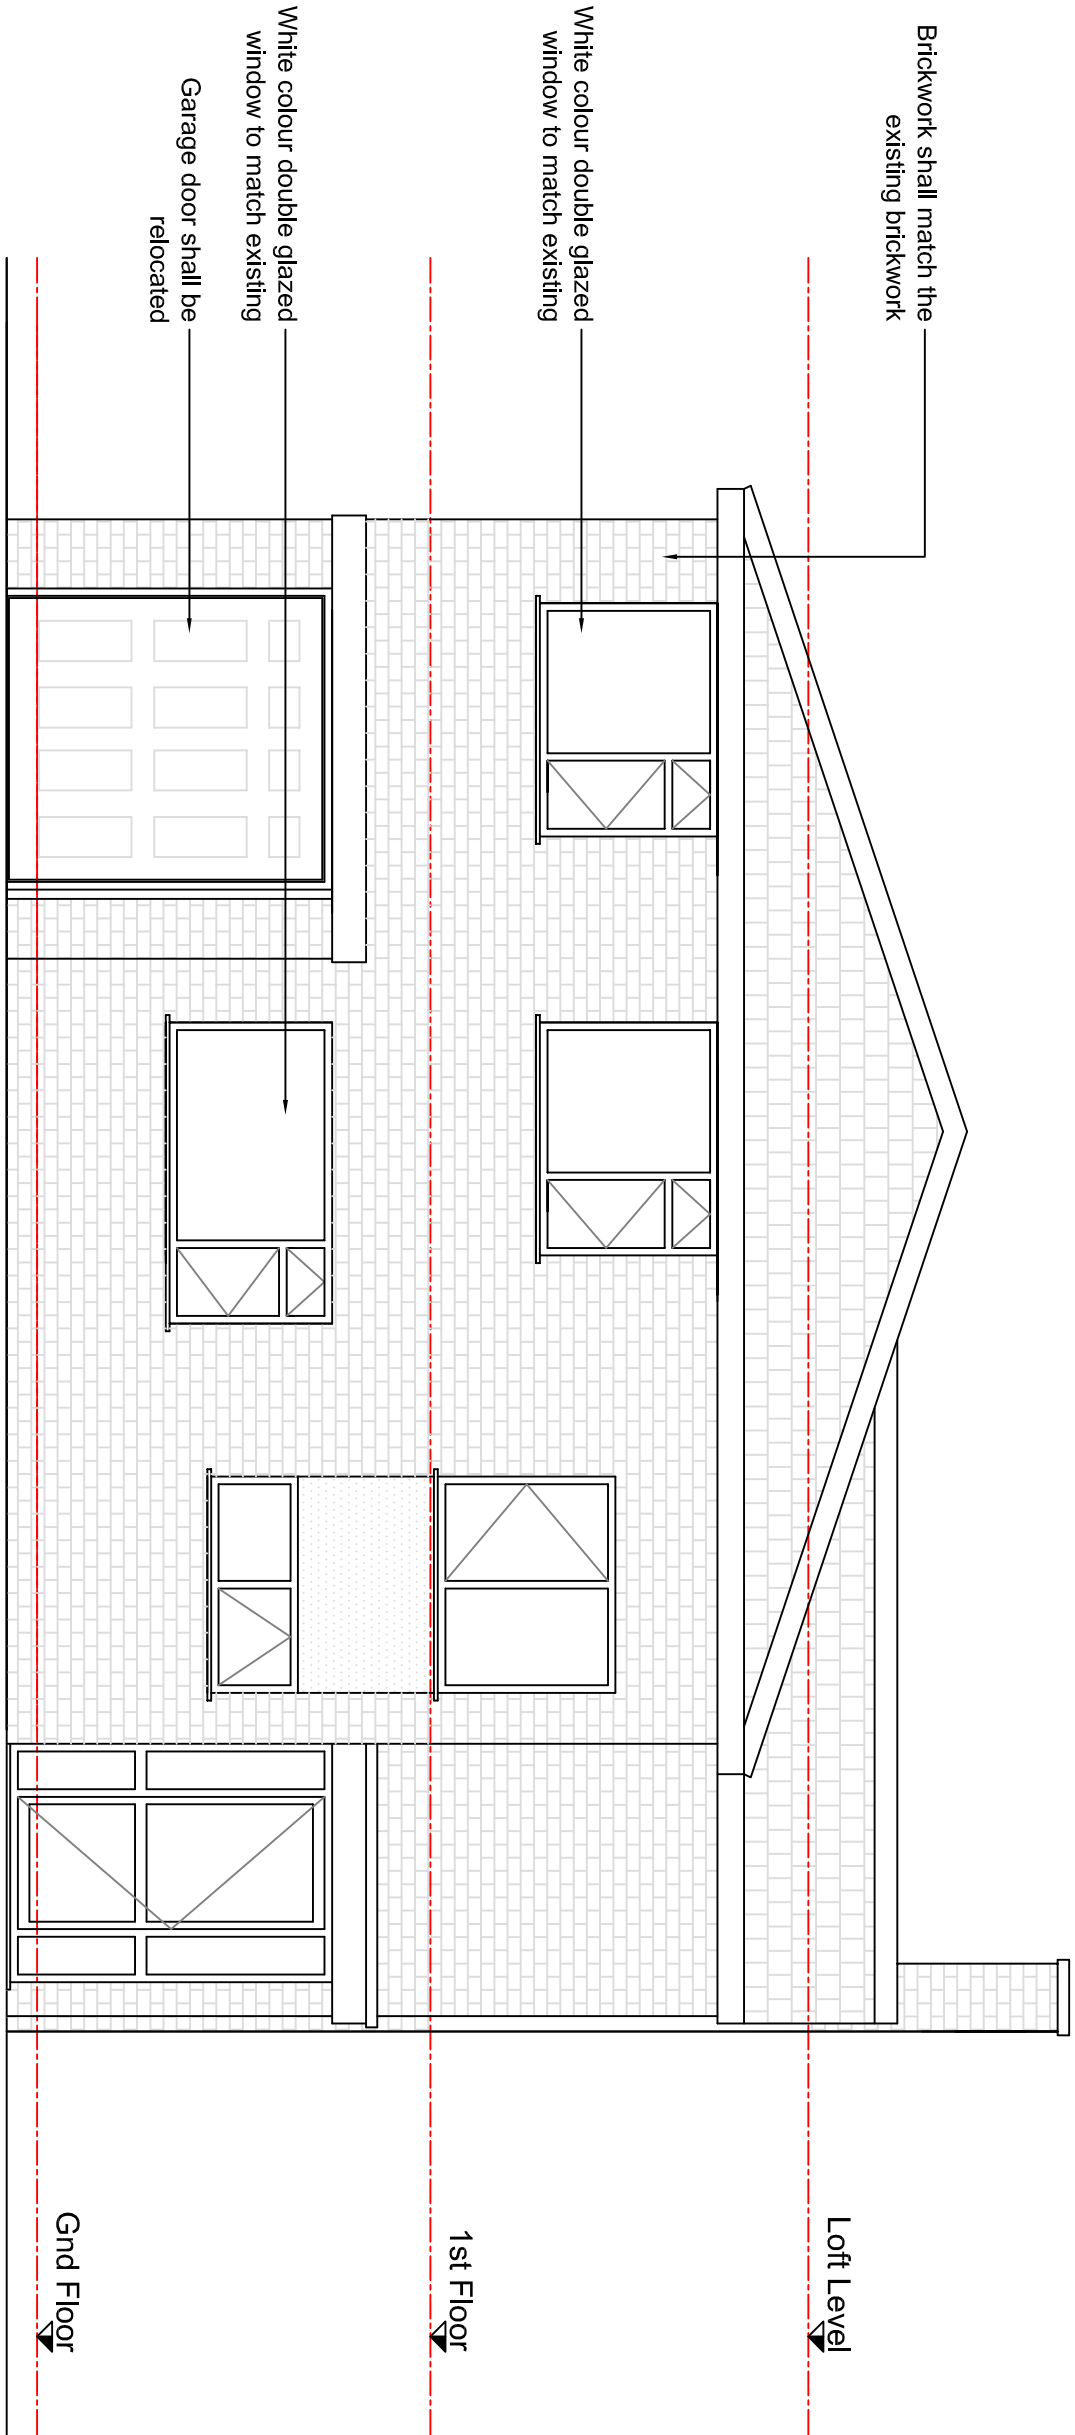


PROPOSED FRONT ELEVATION  
1:50

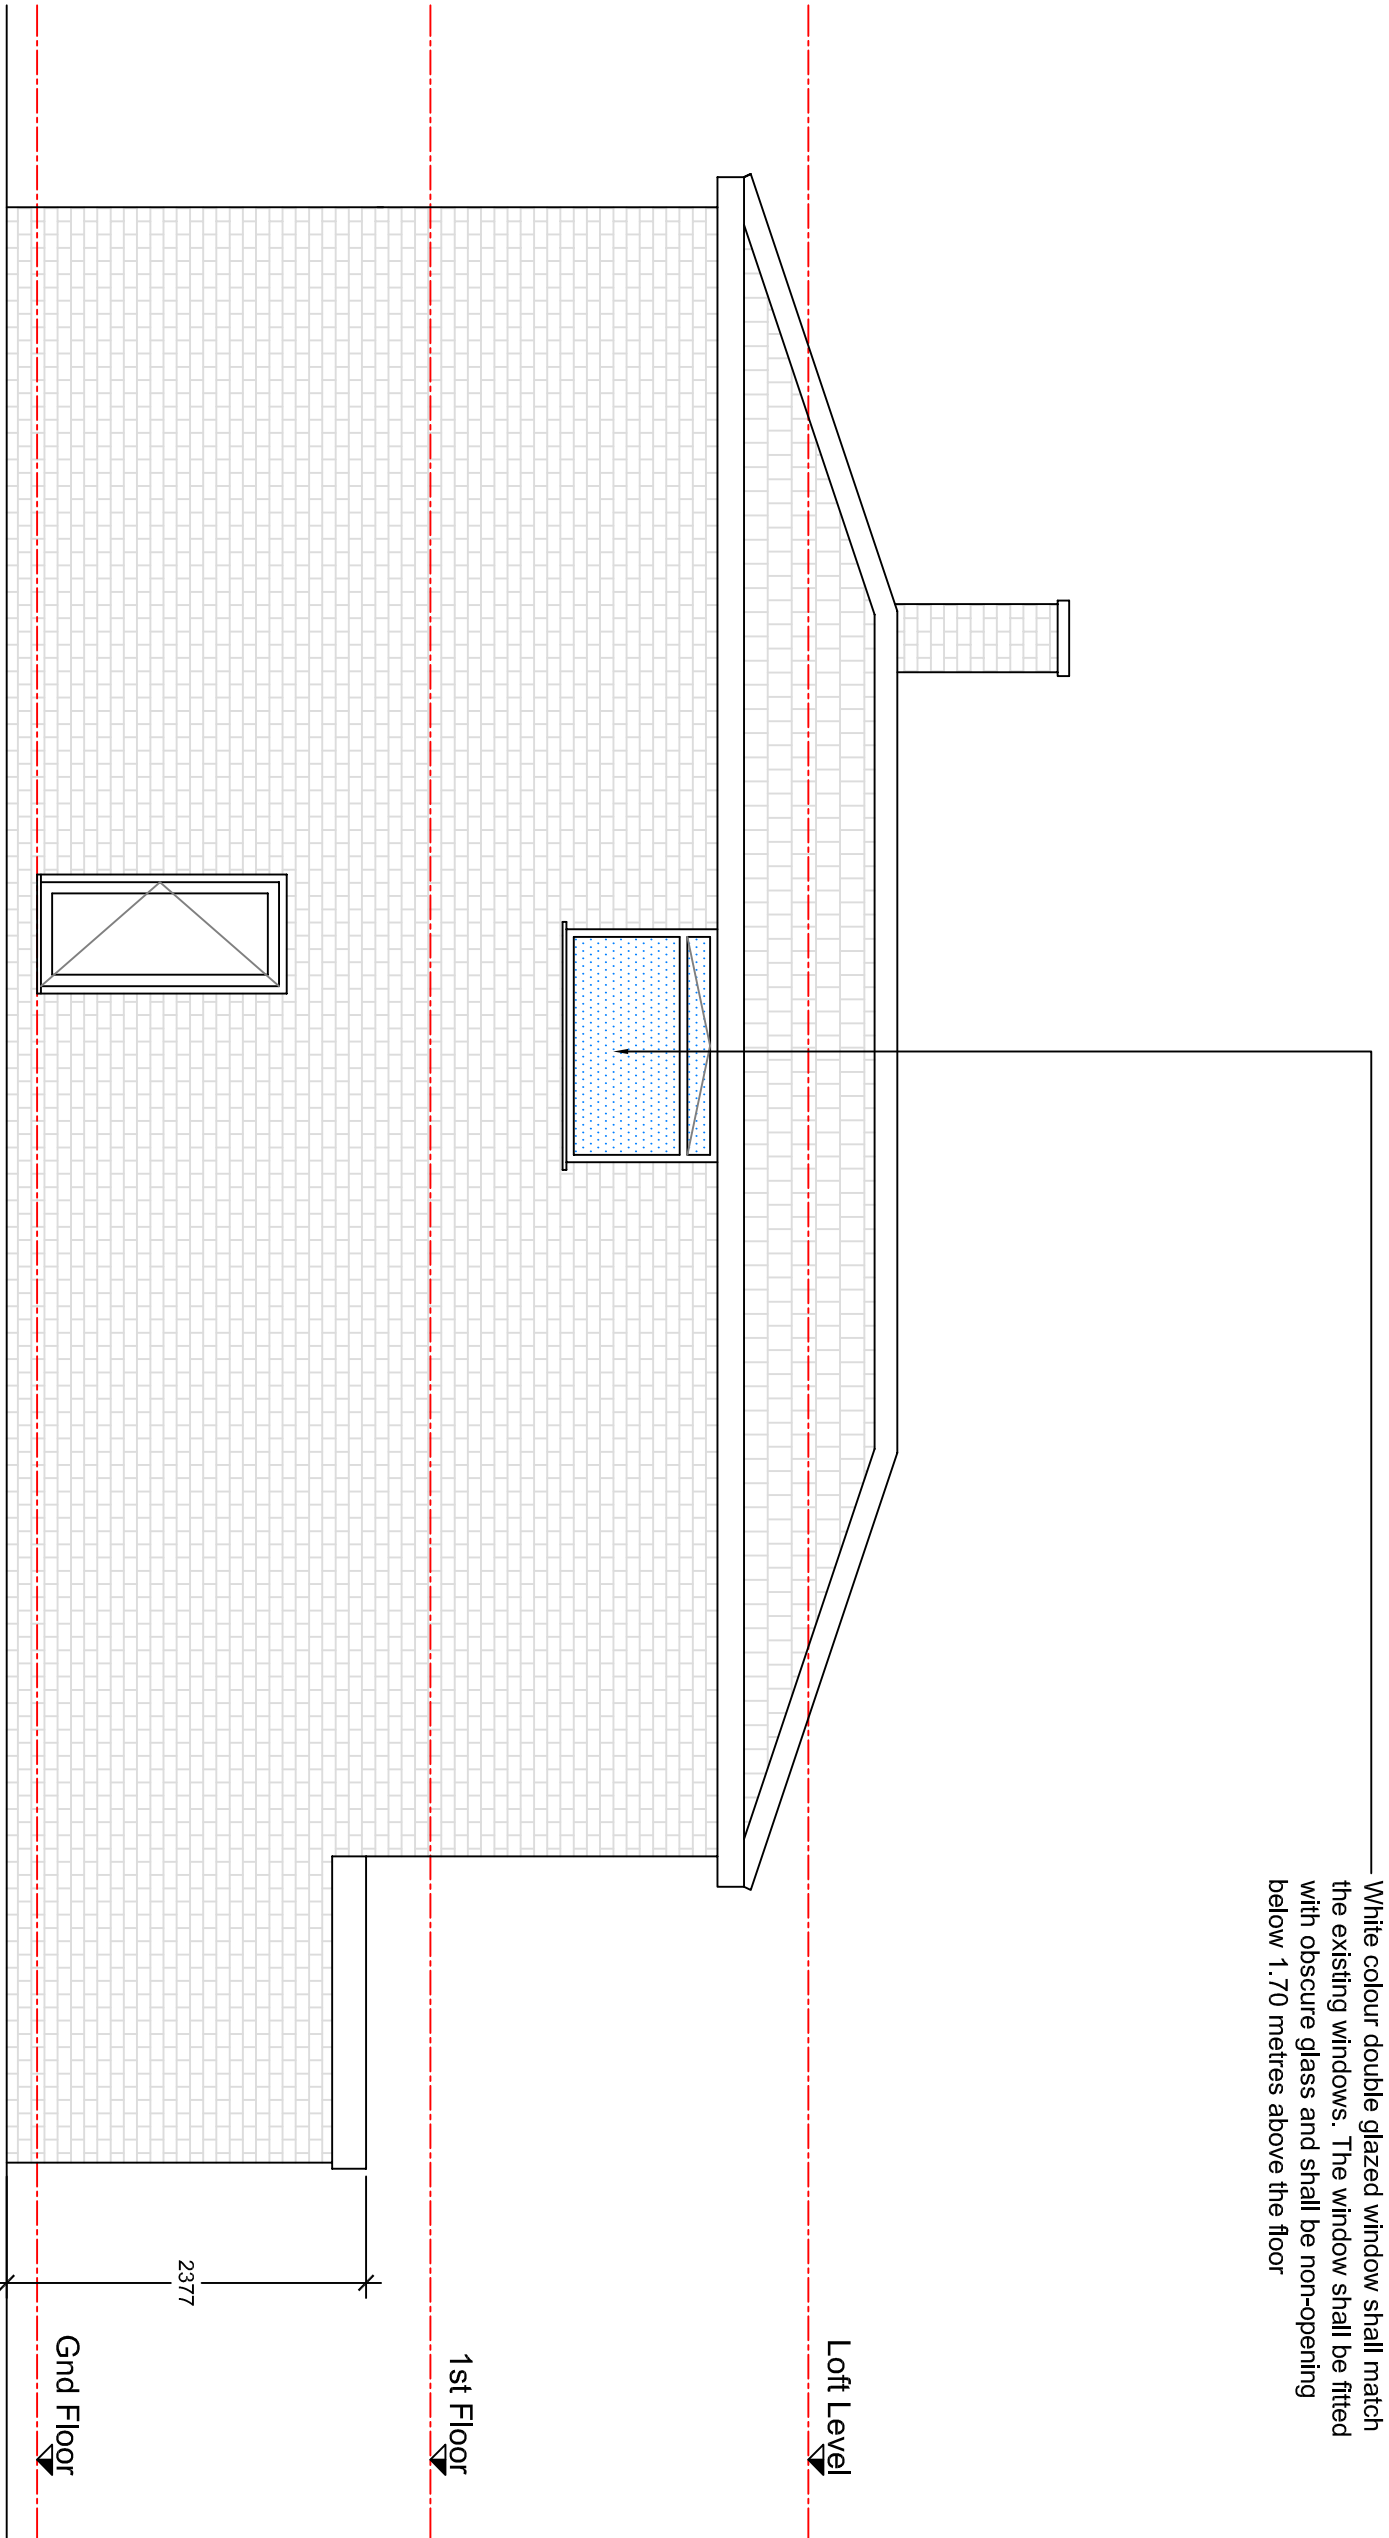

PROPOSED SIDE ELEVATION  
1:50

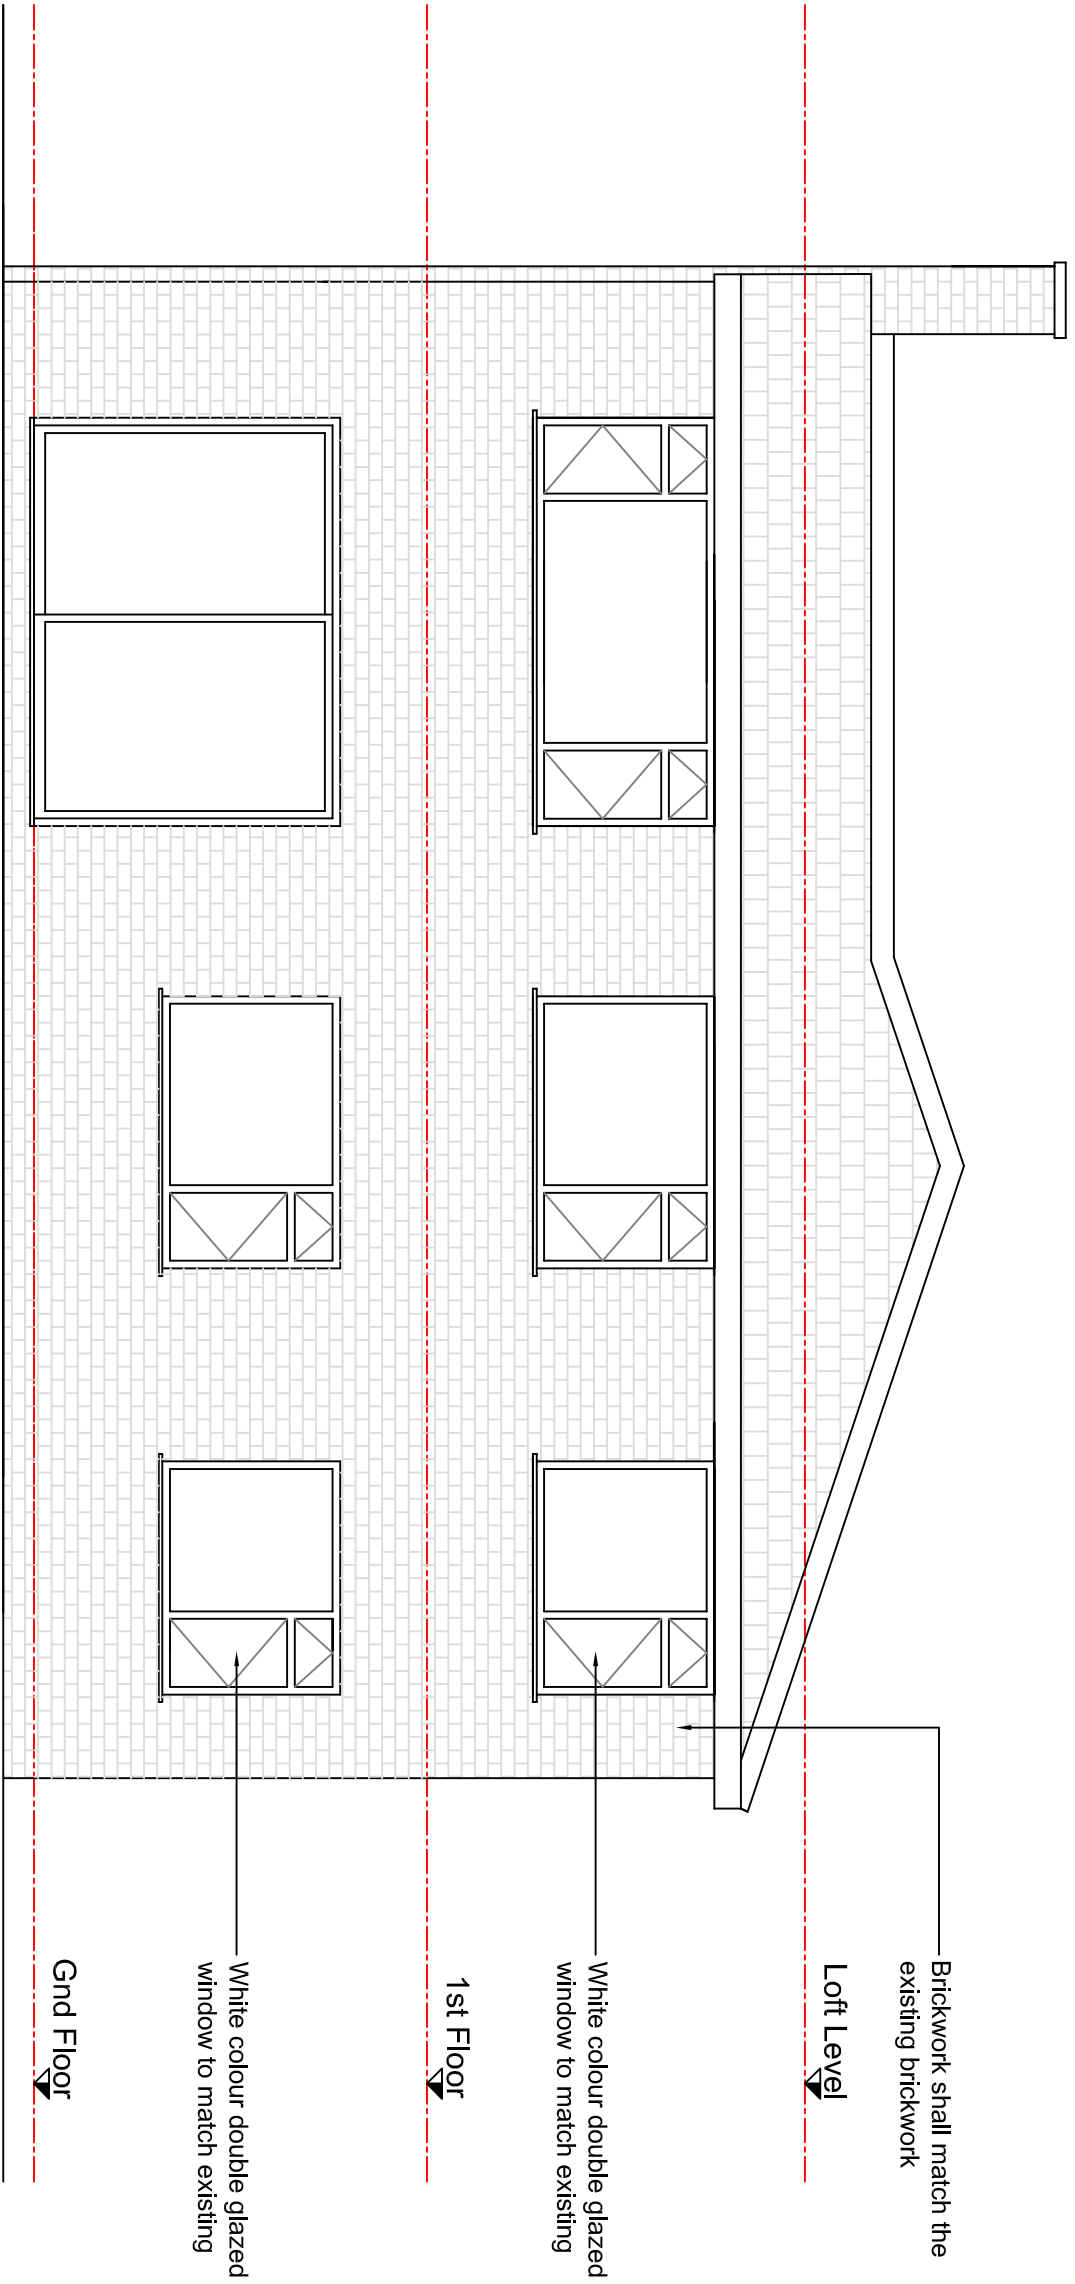

PROPOSED REAR ELEVATION  
1:50

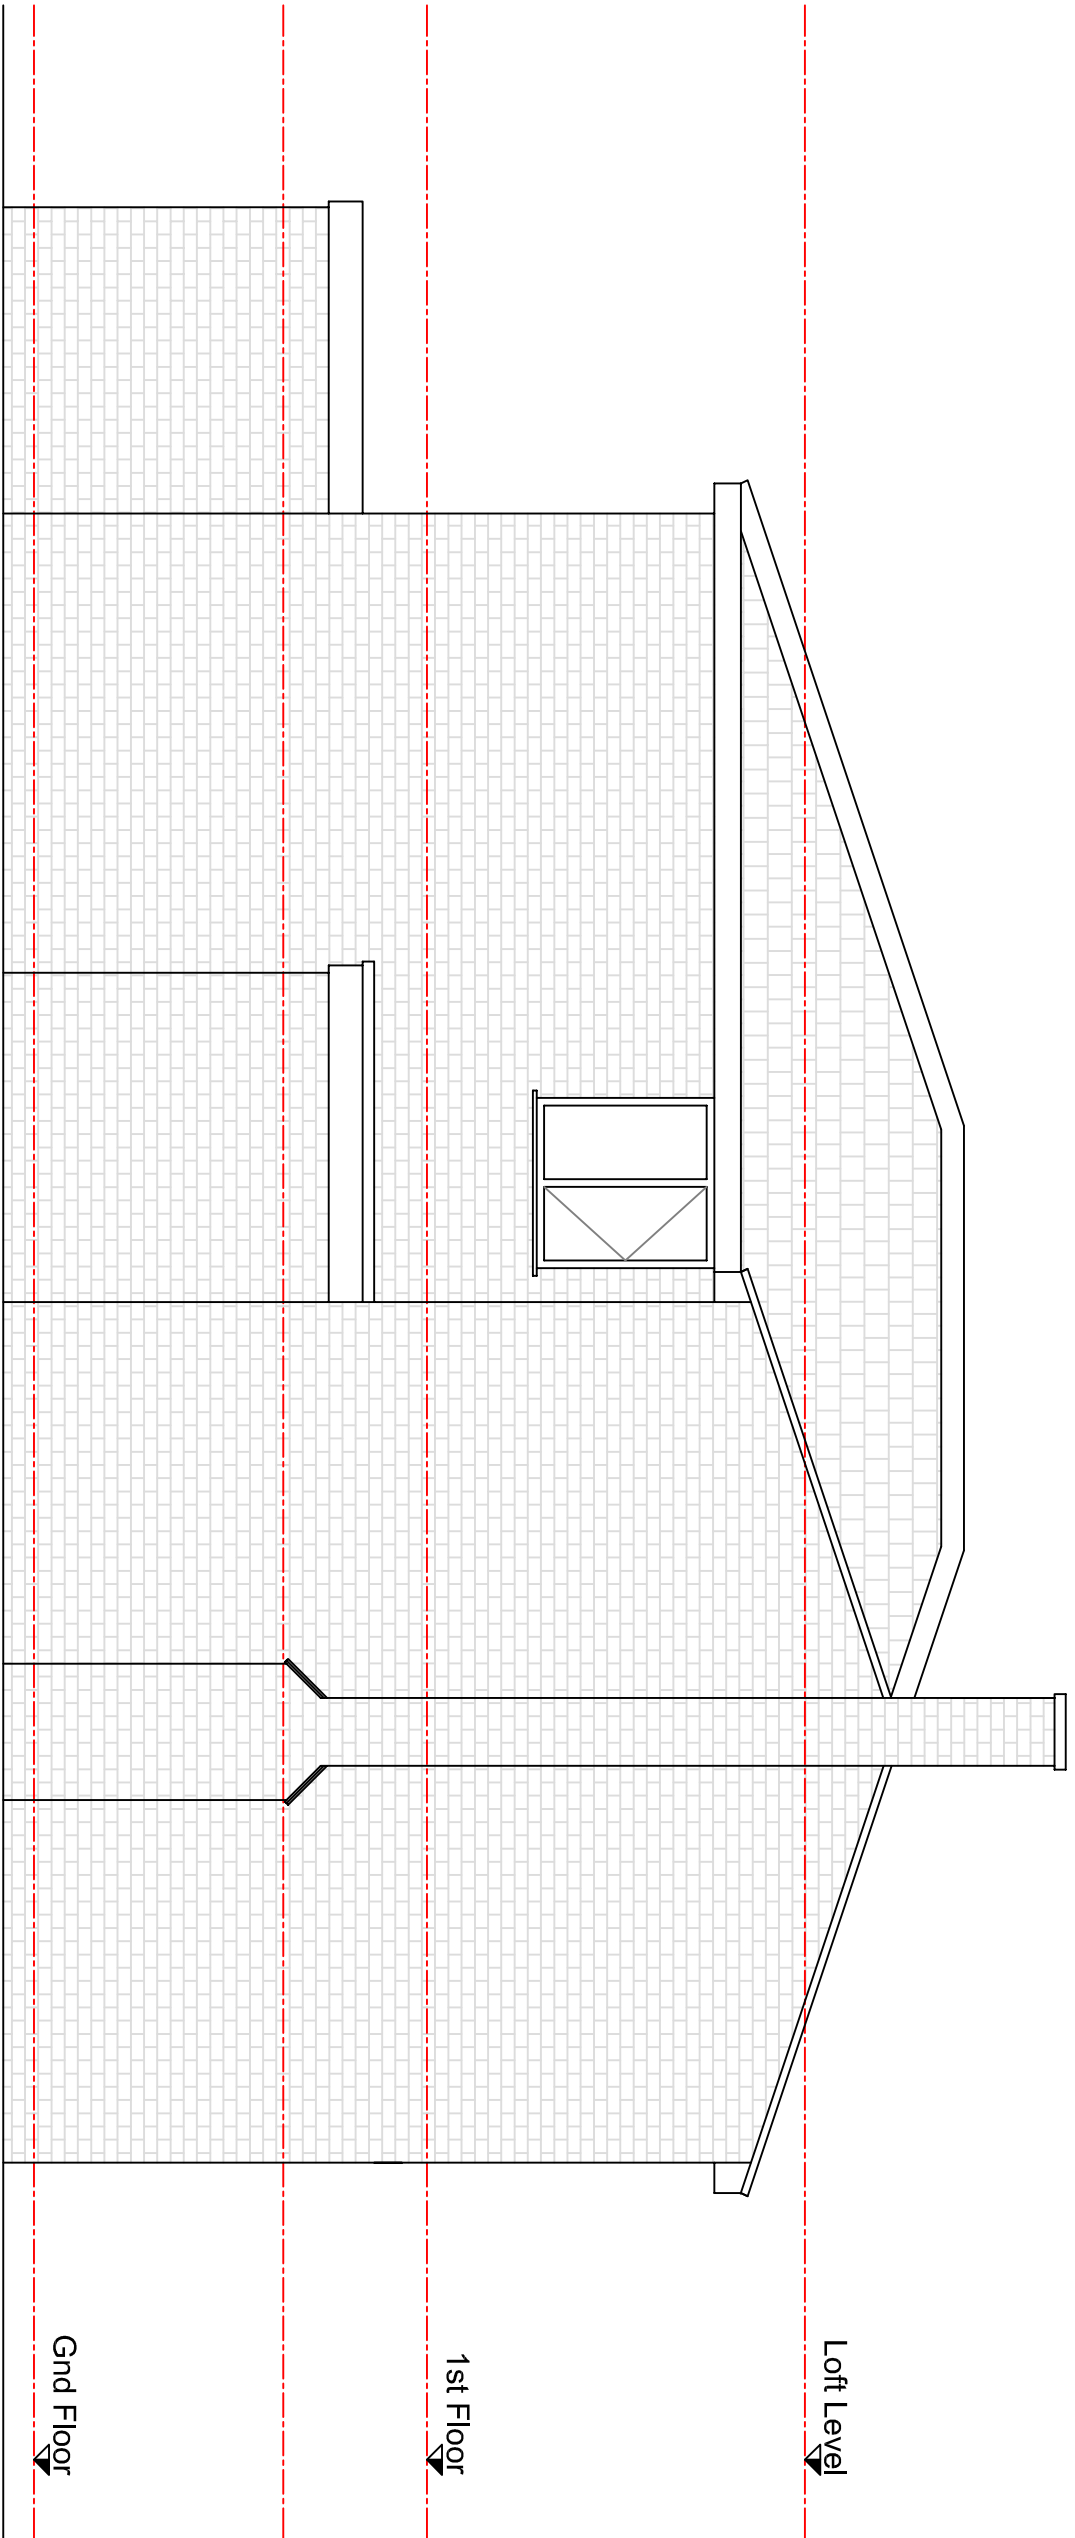

PROPOSED SIDE ELEVATION  
1:50



REV		DESCRIPTION	DATE
-	1	-	-
PROJECT			
10 GILBEY CLOSE, ICKENHAM MIDDX, UB10 8TD			
TITLE			
PROPOSED ELEVATIONS			
CLIENT			
Mr. P. Toma			
SCALE			
1	50	14	11
1	50	14	11
DWG. NO.			
1373	A1	P03	-
MANAGEMENT			
REN			
3 HAVILTON ROAD, L 01868 461 866			
DESIGN & PROJECT			
UB8 3AU			
e: info@ren.co.uk			