






FRONT ELEVATION  
EXISTING

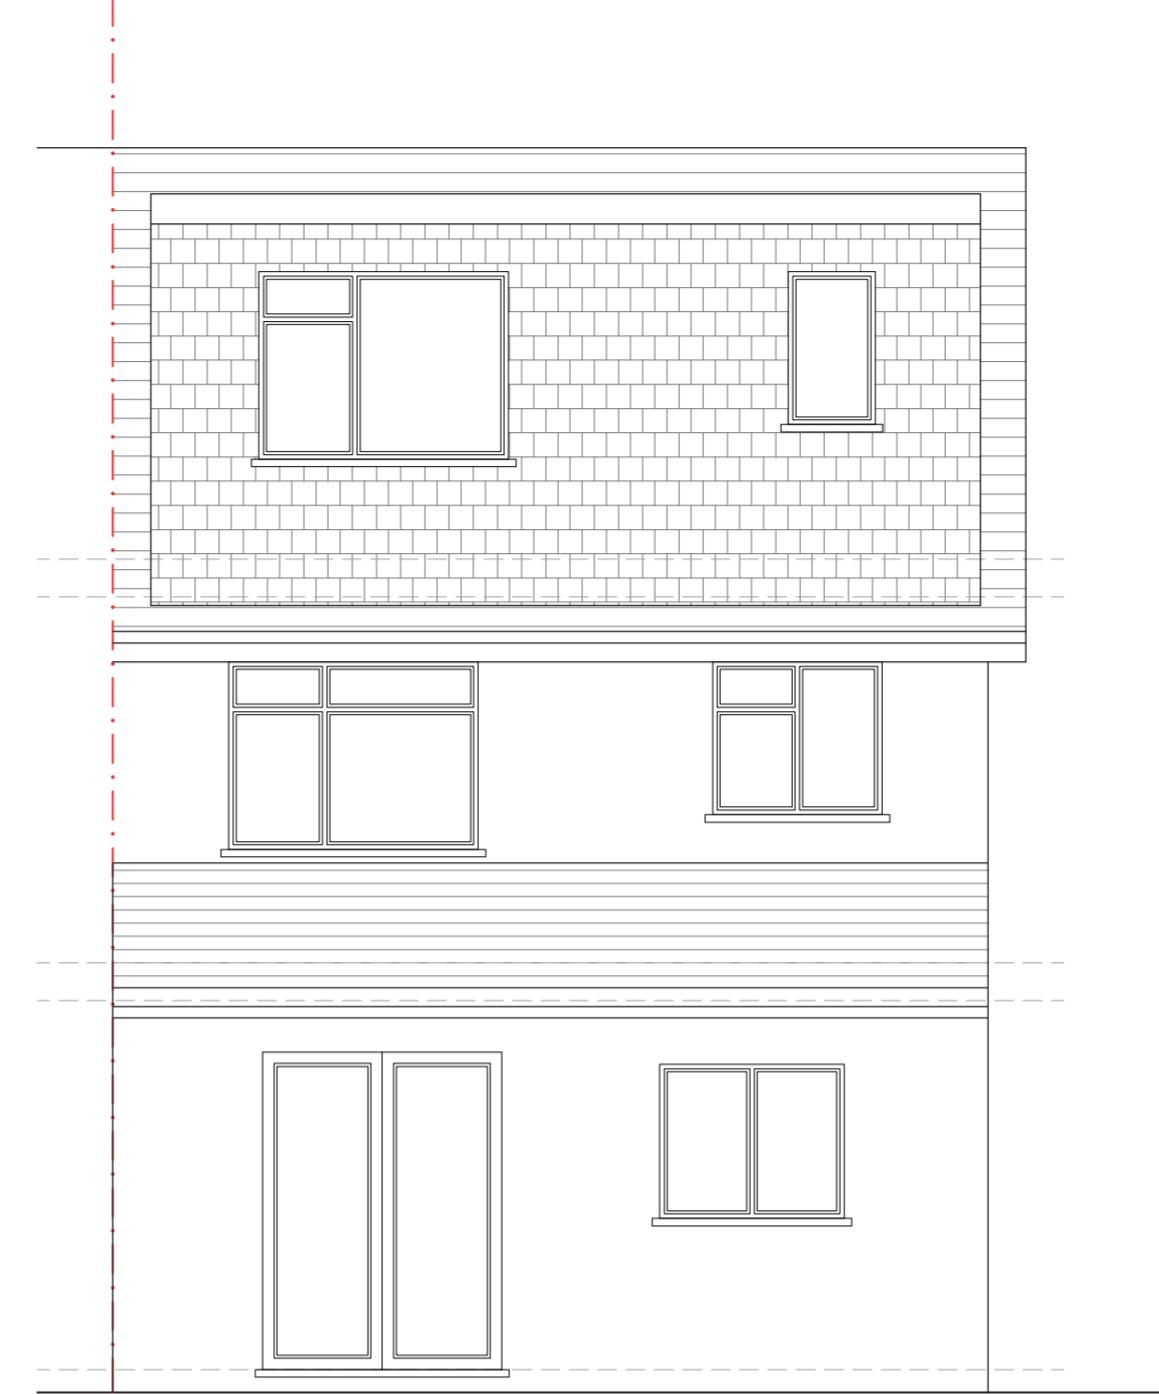

REAR ELEVATION  
EXISTING

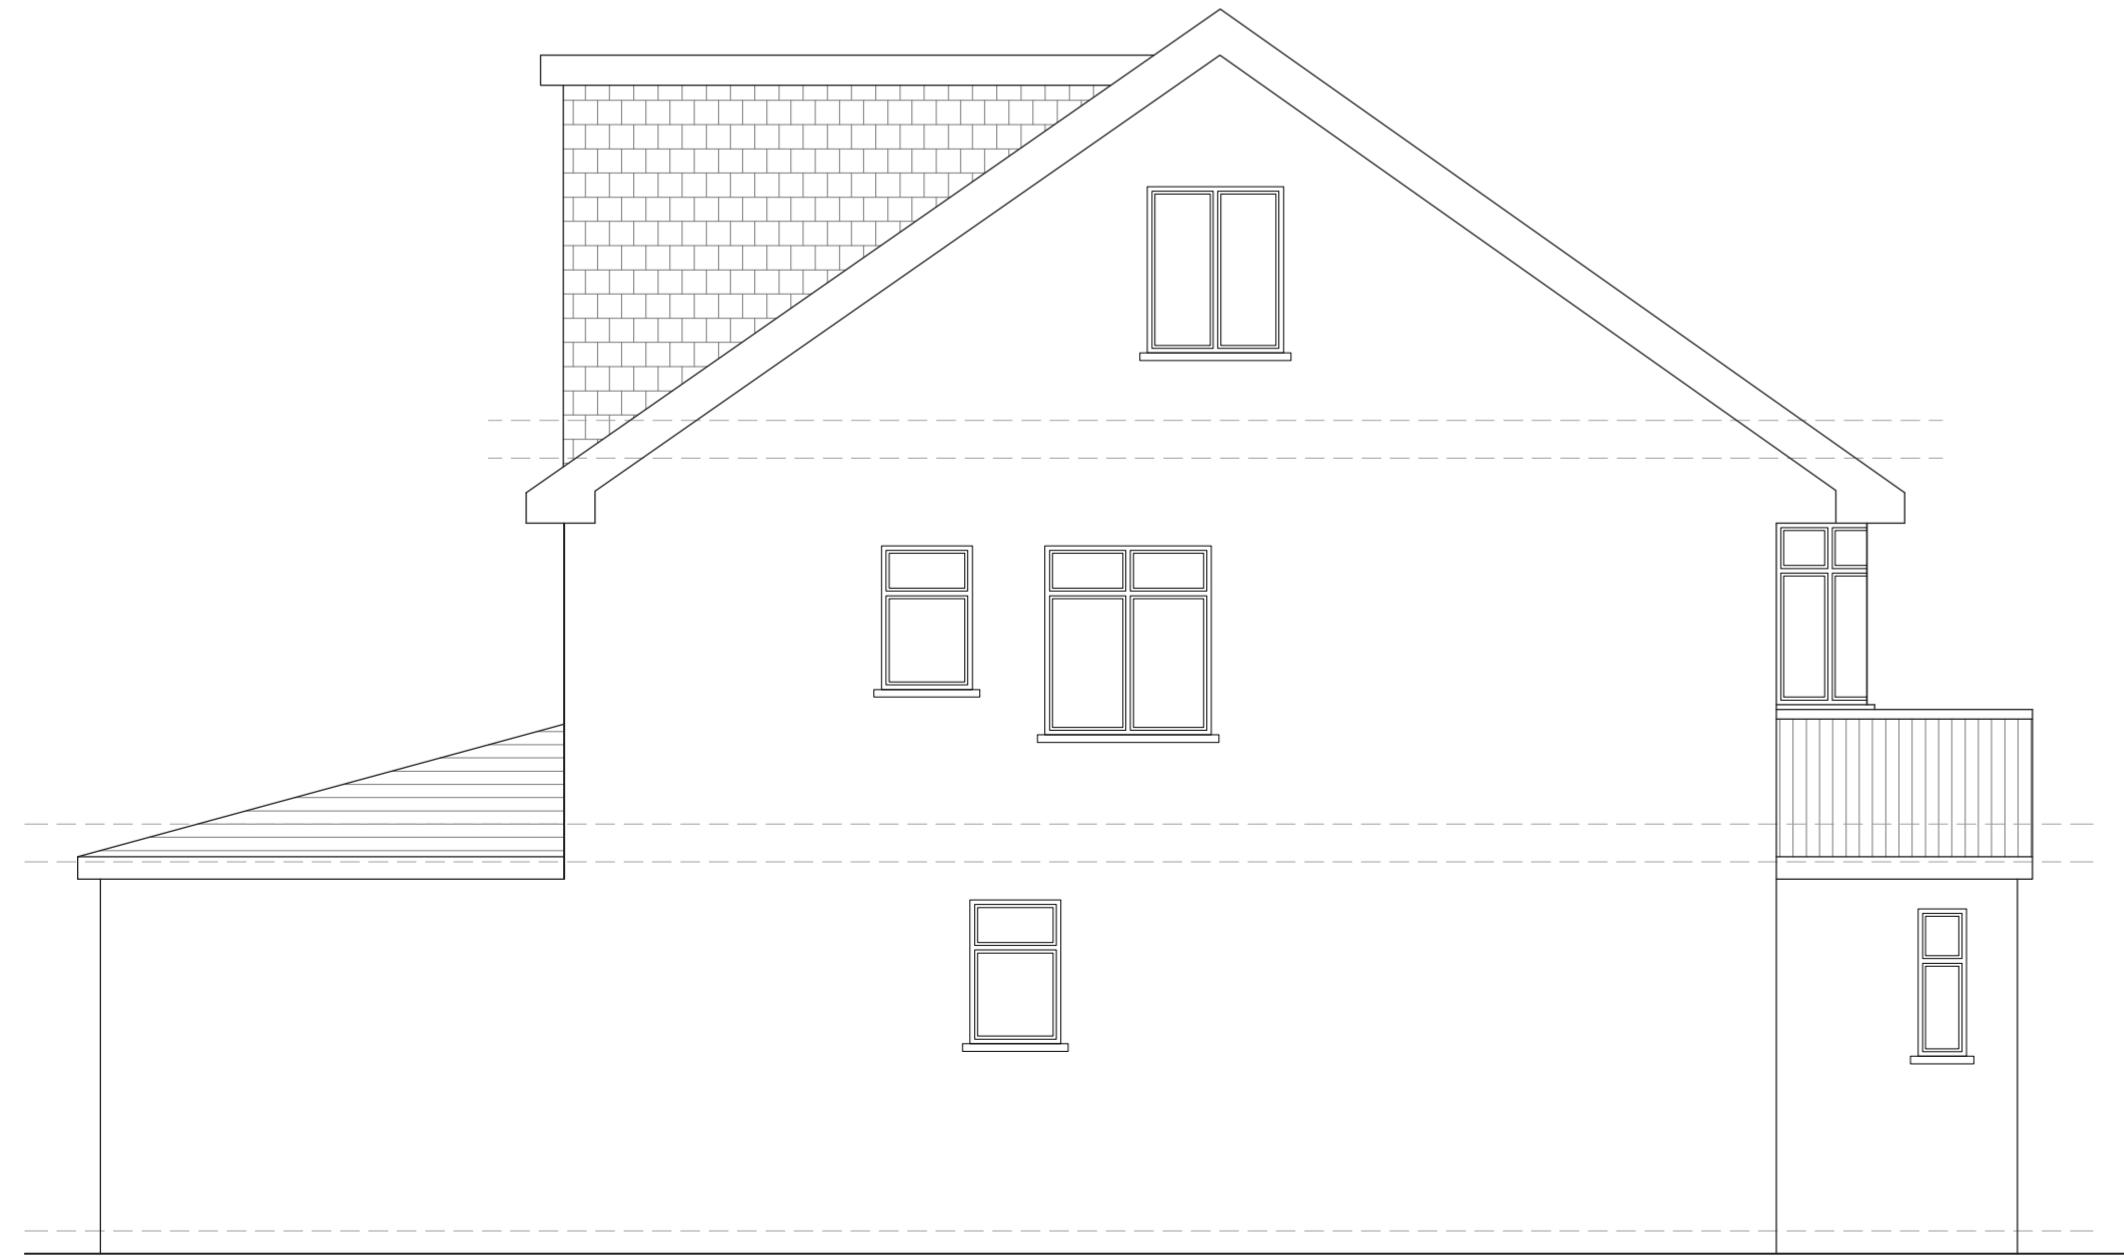

SIDE ELEVATION  
EXISTING

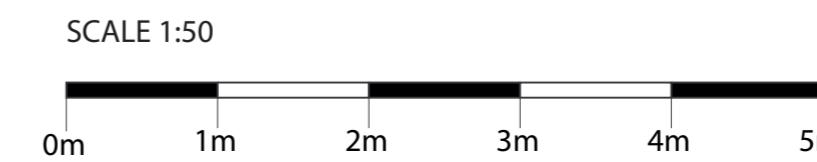

Notes:	
The drawings show design intent only, all dimensions to be checked on site prior to construction or production. Construction details to be confirmed by contractor/ manufacturer by submitting fabrication drawings for Designer's approval	
Design/ drawings is not to be scaled for production and construction purpose.	
All discrepancies and omission on site must be reported to Designer for comment and/or approval prior to commencement of works.	
The designs are subject to approval by Statutory Authorities and any necessary alteration should be made of required to comply with statutory requirements and communicated to the Designer.	
All design concepts and drawings are the property of Viraj Patel; No reproductions, adaptions and/or copies may be made without written permission by Viraj Patel.	
<p><b>PROJECT:</b> GROUND FLOOR SIDE EXTENSION AND REAR INFILL</p> <p><b>CLIENT:</b> 7 CHATSWORTH ROAD HAYES, HILLINGDON UB4 9ES</p> <p><b>TITLE:</b> EXISTING ELEVATIONS</p> <p><b>STATUS</b> PLANNING      <b>DESIGNED BY</b> V.P</p> <p><b>DATE</b> 28/09/2023      <b>Page size:</b> A2      <b>SCALE</b> 1:50</p> <p><b>DRAWING NUMBER</b> CWR/UB49ES/002      <b>REVISION</b> A      <b>HEET No.</b> 2</p>	

Notes:


The drawings show design intent only, all dimensions to be checked on site prior to construction or production. Construction details to be confirmed by contractor/ manufacturer by submitting fabrication drawings for Designer's approval

Design/ drawings is not to be scaled for production and construction purpose.

All discrepancies and omission on site must be reported to Designer for comment and/or approval prior to commencement of works.

The designs are subject to approval by Statutory Authorities and any necessary alteration should be made of required to comply with statutory requirements and communicated to the Designer.

All design concepts and drawings are the property of Viraj Patel; No reproductions, adaptions and/or copies may be made without written permission by Viraj Patel.

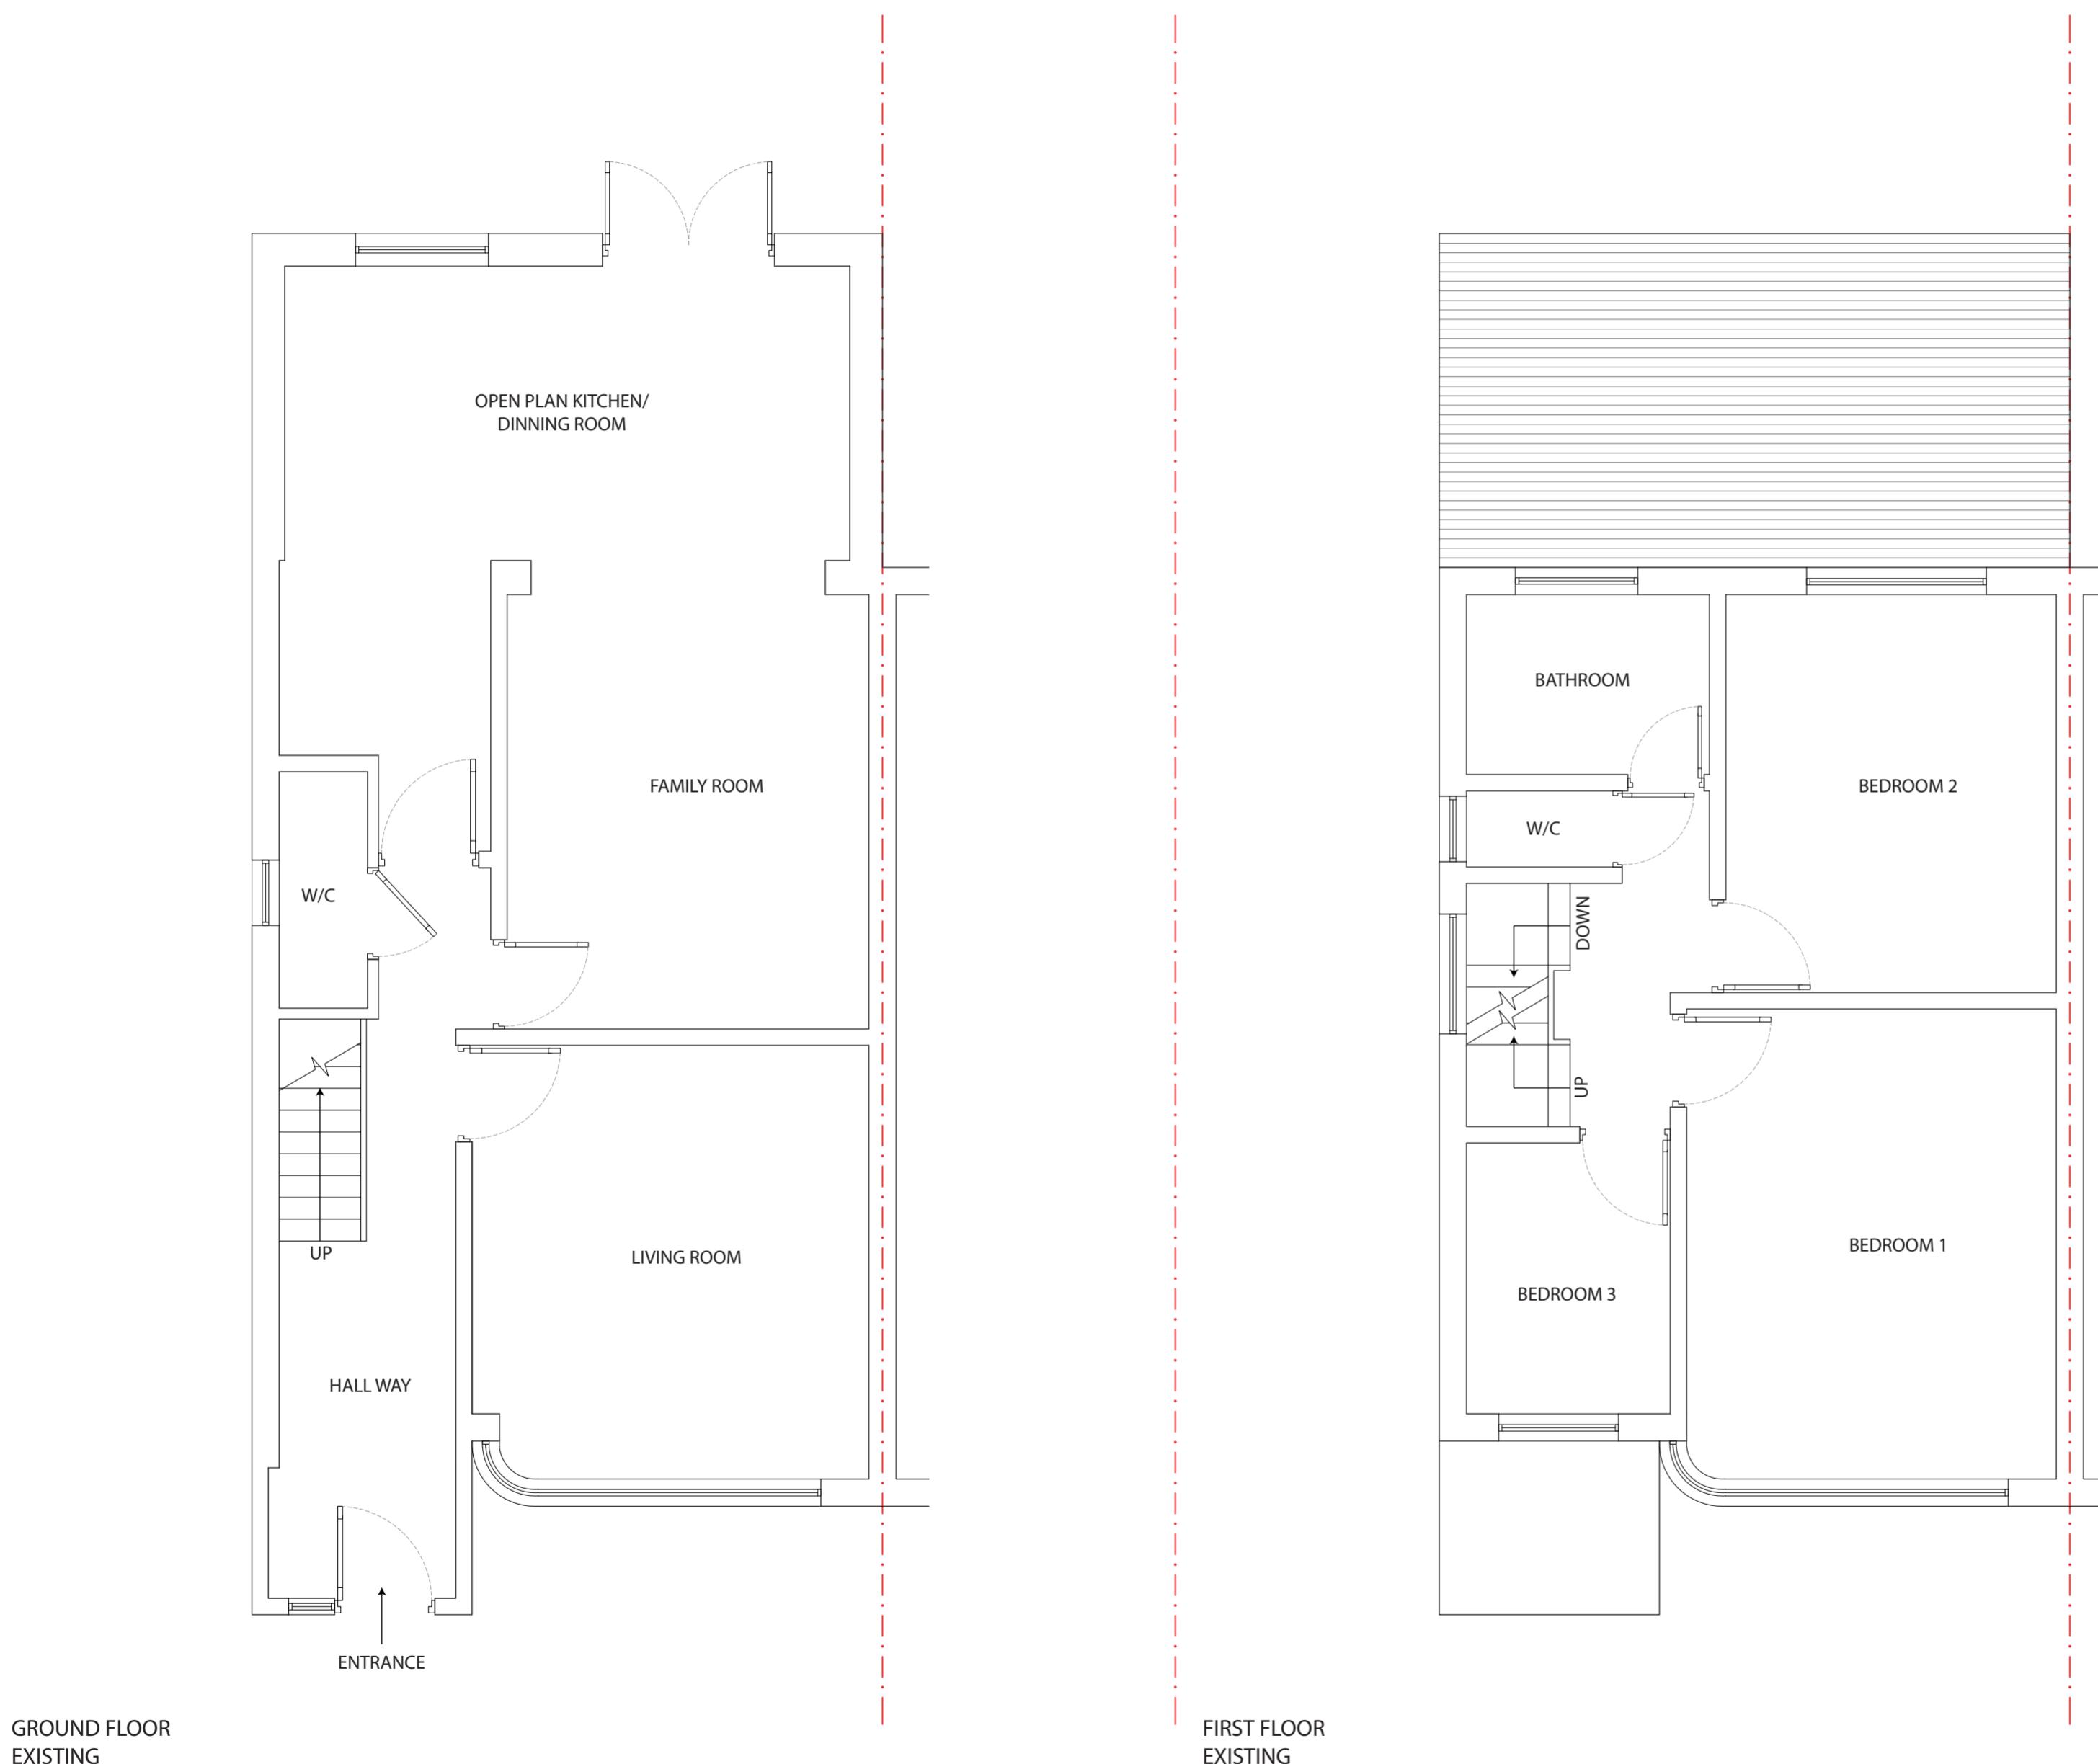



SCALE 1:50  
0m 1m 2m 3m 4m 5m

STATUS	PLANNING	DESIGNED BY	V.P
DATE	28/09/2023	Page size:	A2
SCALE	1:50		


DRAWING NUMBER CWR/UB49ES/003

REVISION A

SHEET No. 3

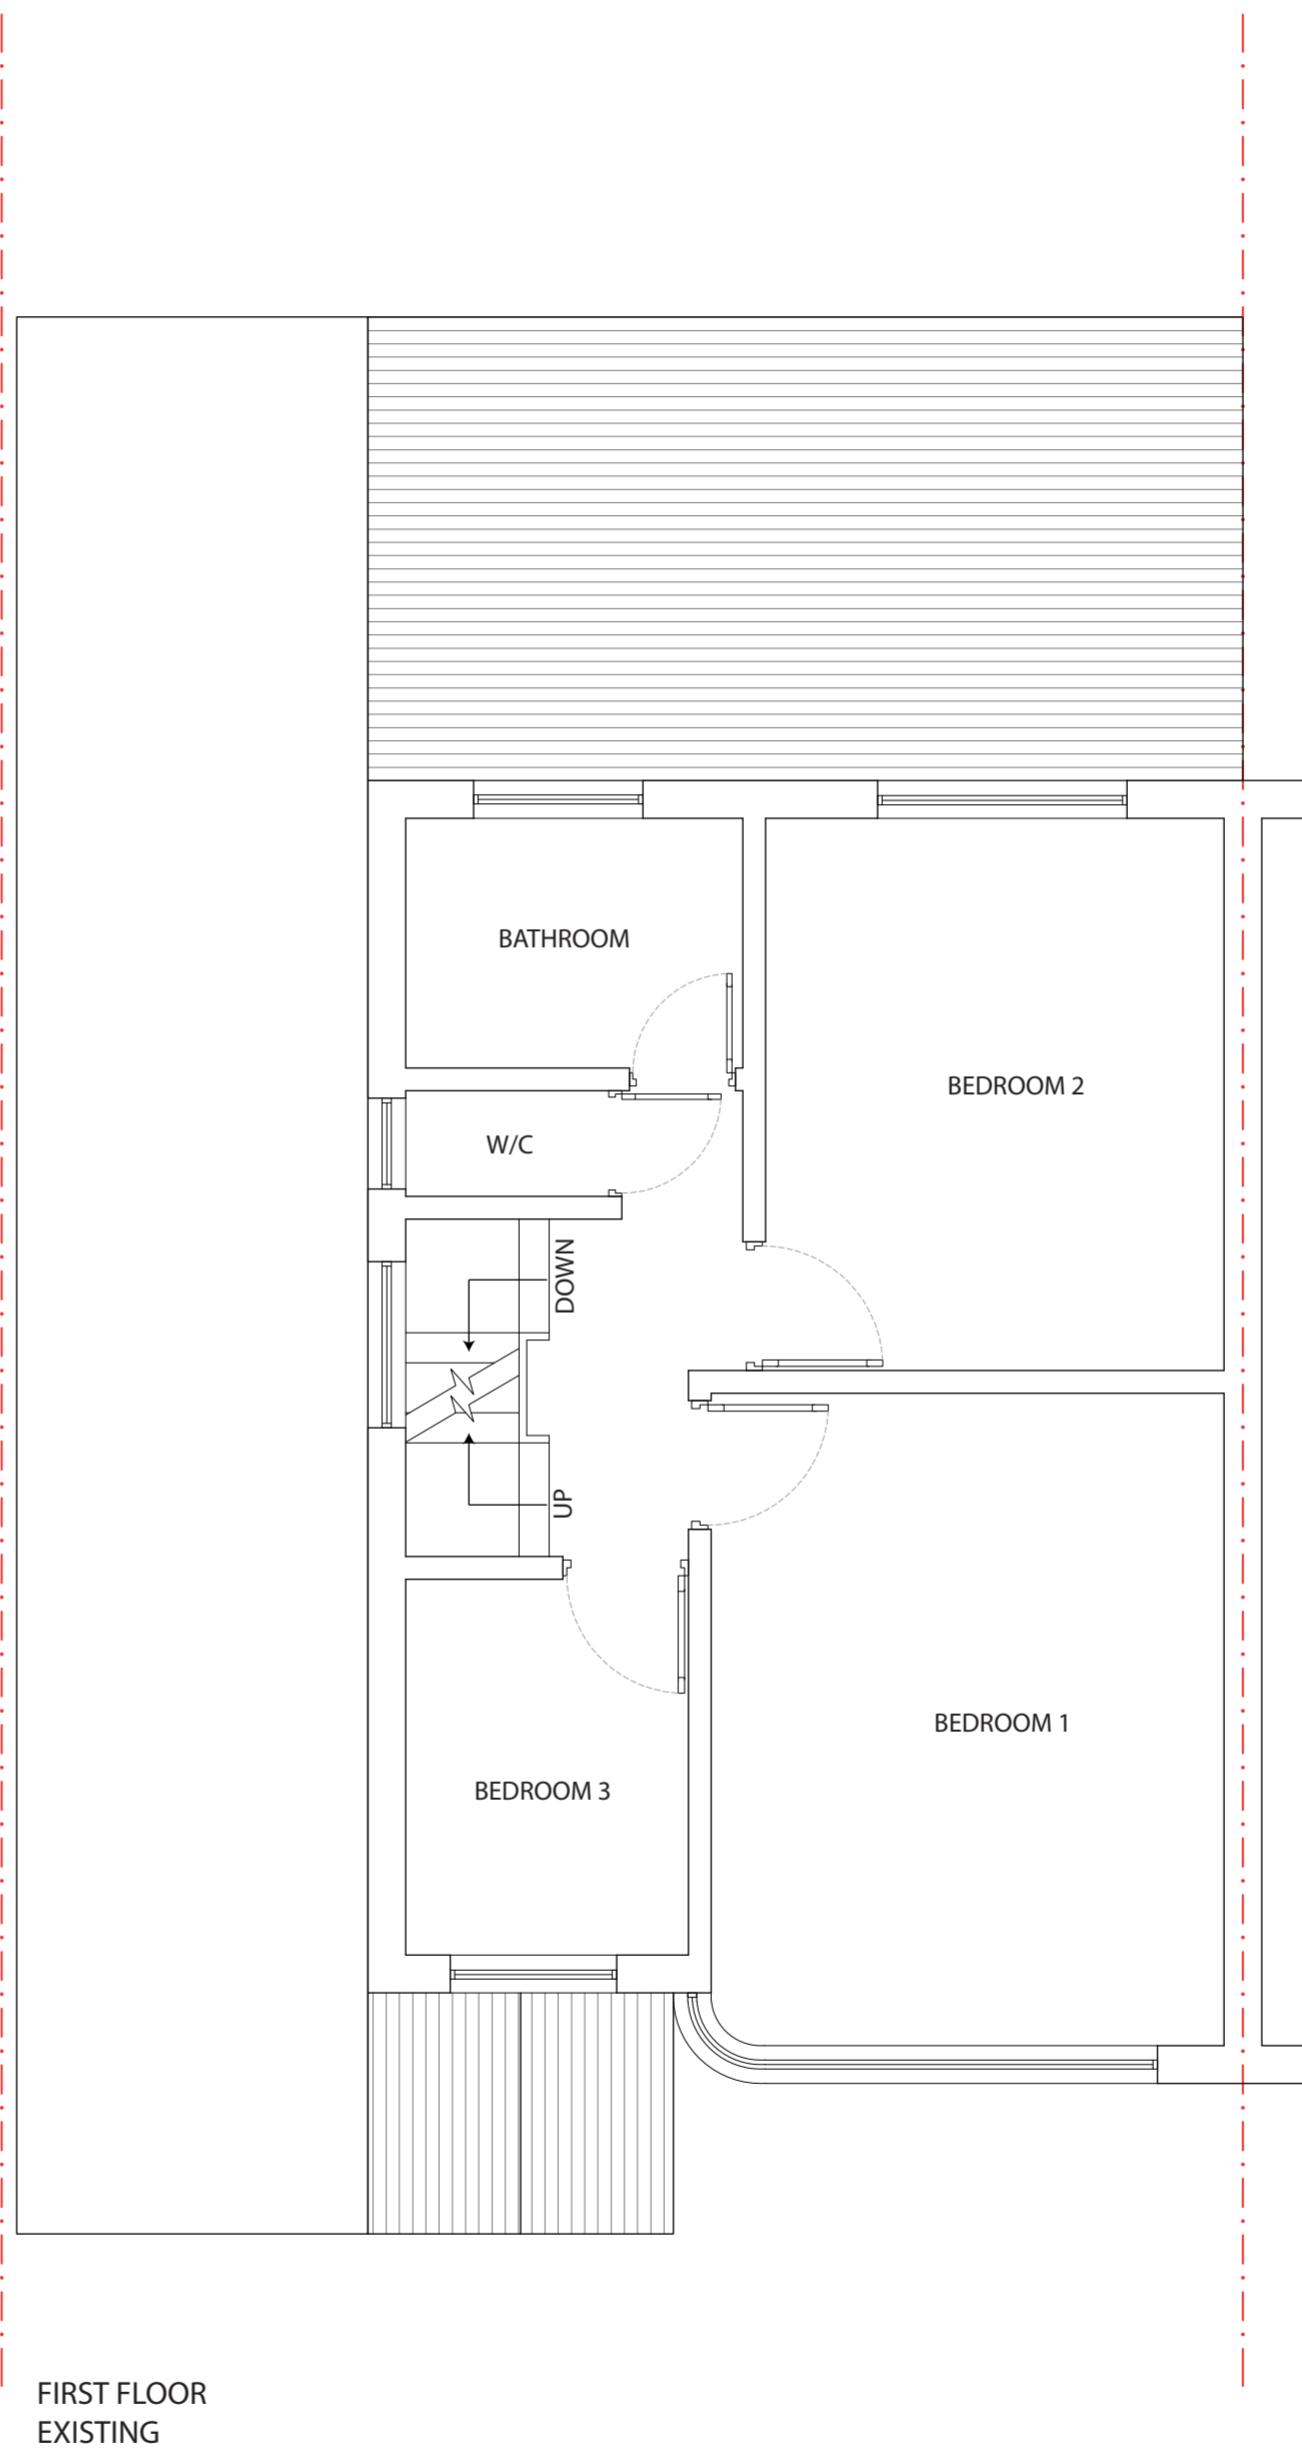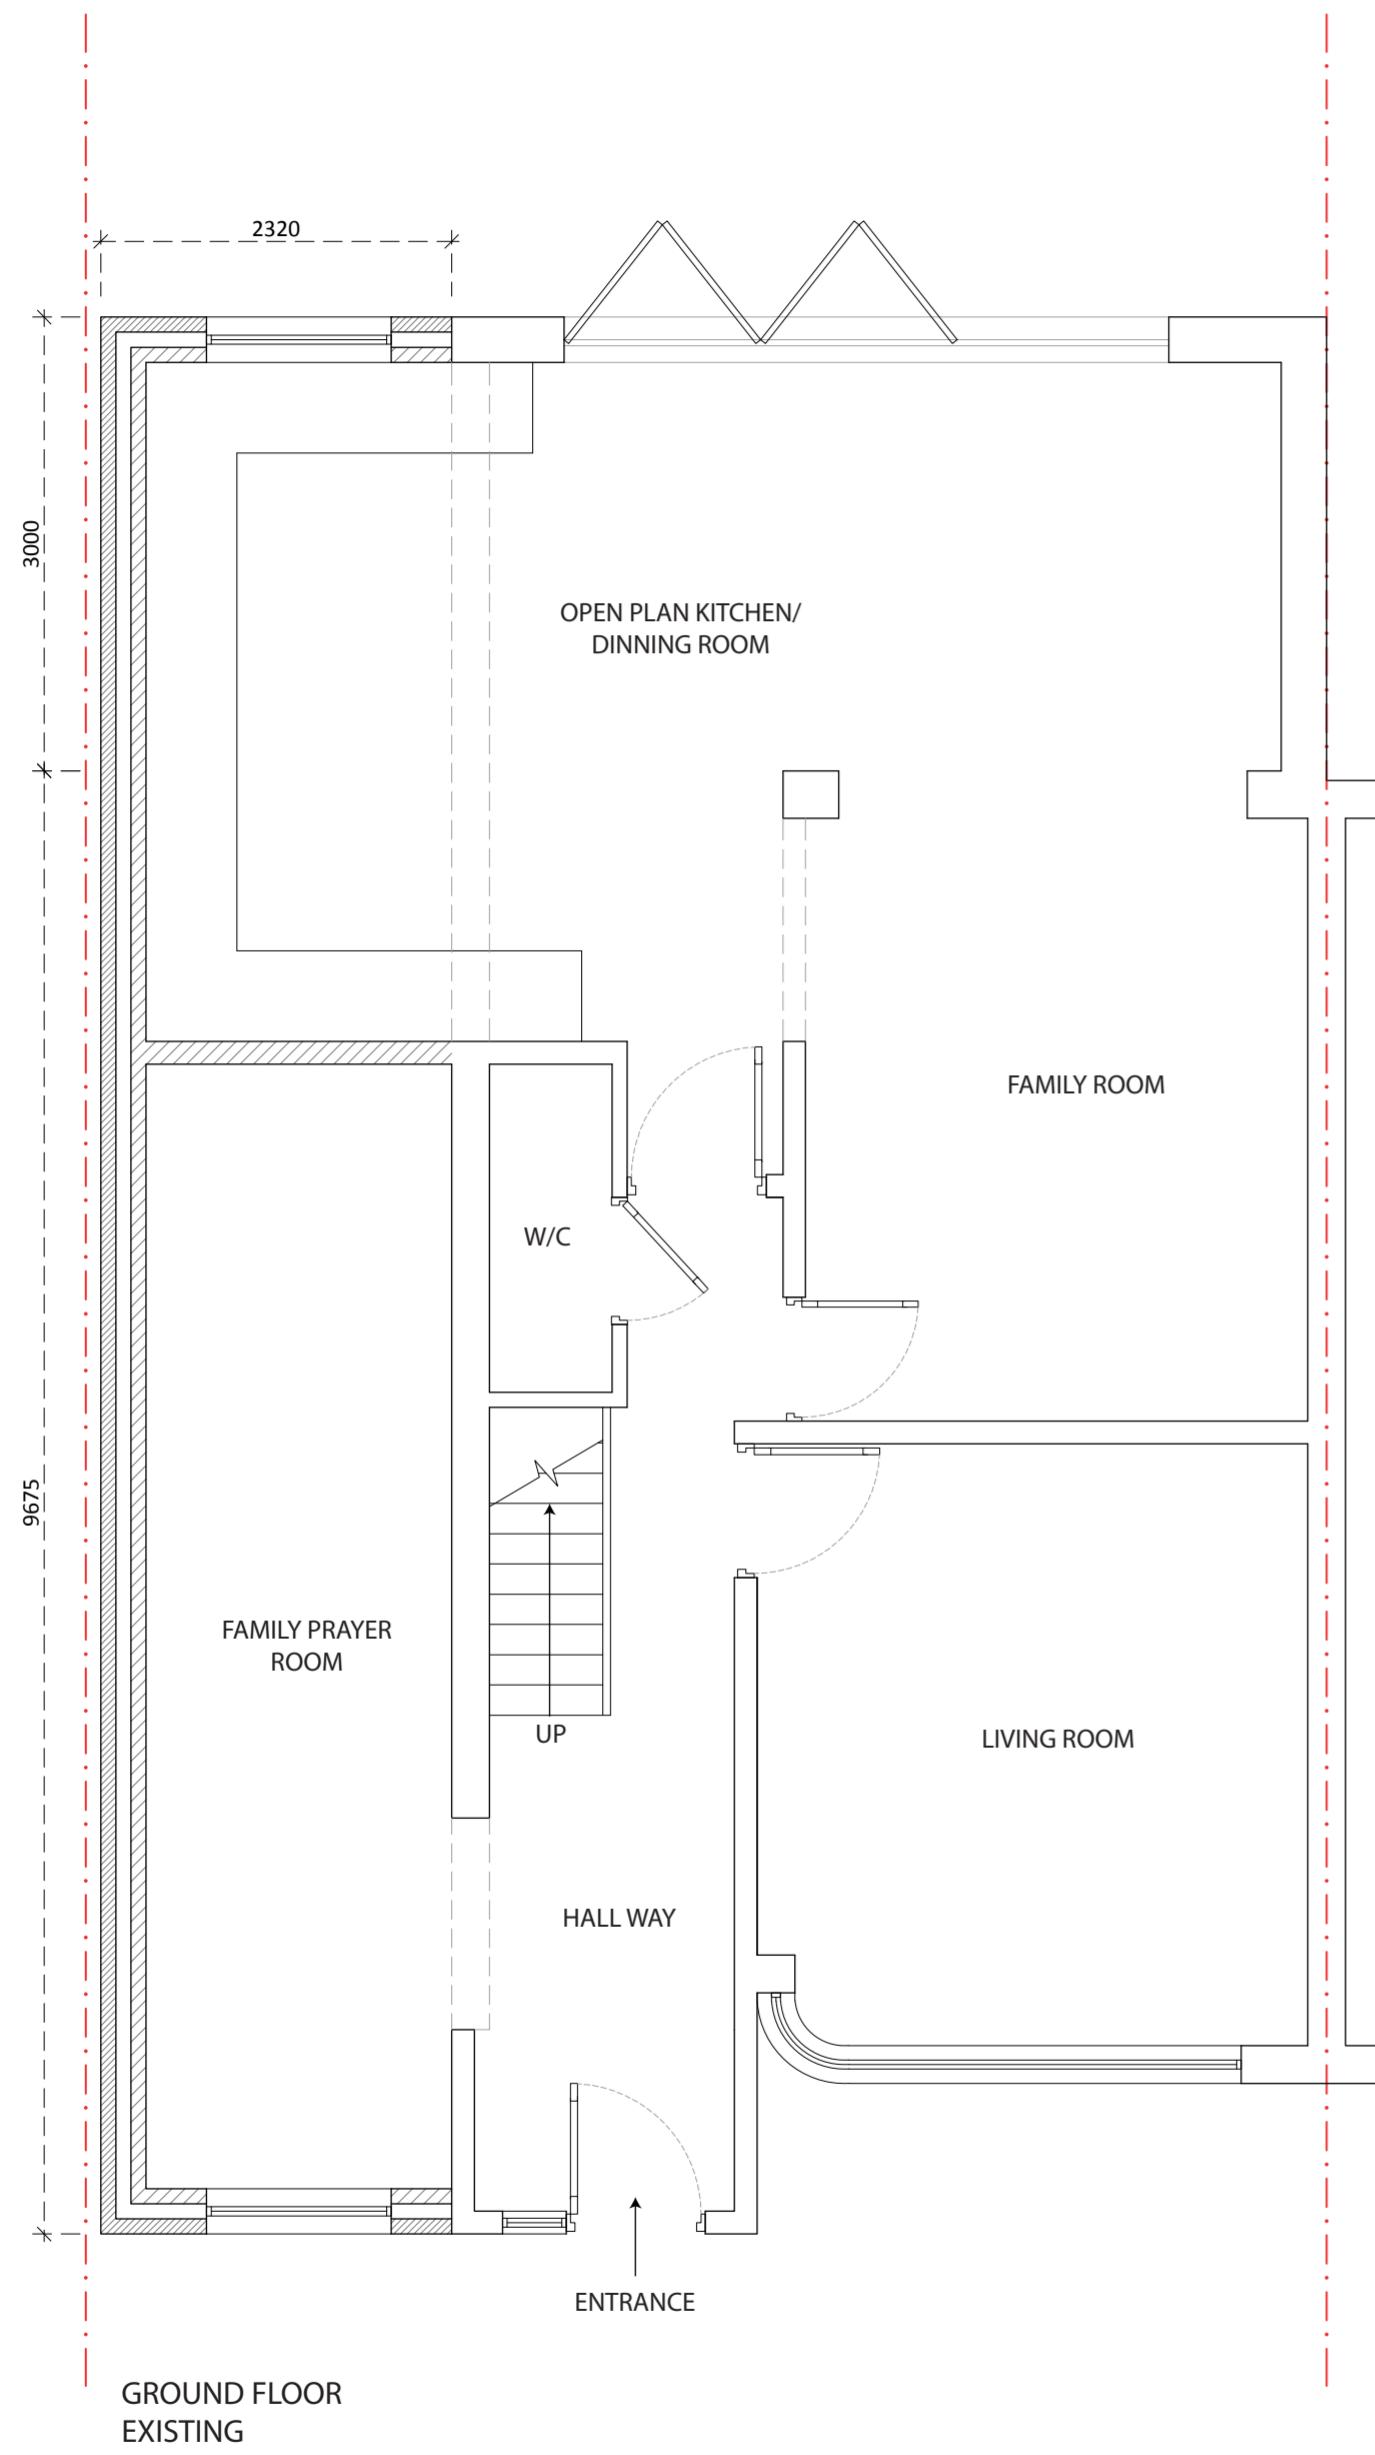

Notes:	
The drawings show design intent only, all dimensions to be checked on site prior to construction or production. Construction details to be confirmed by contractor/ manufacturer by submitting fabrication drawings for Designer's approval	
Design/ drawings is not to be scaled for production and construction purpose.	
All discrepancies and omission on site must be reported to Designer for comment and/or approval prior to commencement of works.	
The designs are subject to approval by Statutory Authorities and any necessary alteration should be made of required to comply with statutory requirements and communicated to the Designer.	
All design concepts and drawings are the property of Viraj Patel; No reproductions, adaptions and/or copies may be made without written permission by Viraj Patel.	
<b>PROJECT:</b> GROUND FLOOR SIDE EXTENSION AND REAR INFILL	
<b>CLIENT:</b> 7 CHATSWORTH ROAD HAYES, HILLINGDON UB4 9ES	
<b>TITLE:</b> PROPOSED FLOOR PLANS	
STATUS	PLANNING
DESIGNED BY	V.P
DATE	28/09/2023
Page size:	A2
SCALE	1:50
DRAWING NUMBER	CWR/UB49ES/004
REVISION	A
HEET No.	4

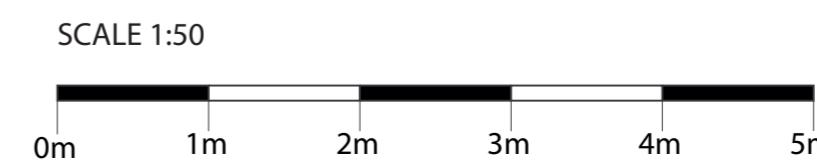

Notes:

The drawings show design intent only, all dimensions to be checked on site prior to construction or production. Construction details to be confirmed by contractor/ manufacturer by submitting fabrication drawings for Designer's approval

Design/ drawings is not to be scaled for production and construction purpose.

All discrepancies and omission on site must be reported to Designer for comment and/or approval prior to commencement of works.

The designs are subject to approval by Statutory Authorities and any necessary alteration should be made of required to comply with statutory requirements and communicated to the Designer.

All design concepts and drawings are the property of Viraj Patel; No reproductions, adaptions and/or copies may be made without written permission by Viraj Patel.




FRONT ELEVATION  
PROPOSED




REAR ELEVATION  
PROPOSED

PROPOSED MATERIALS  
TO MATCH EXISTING

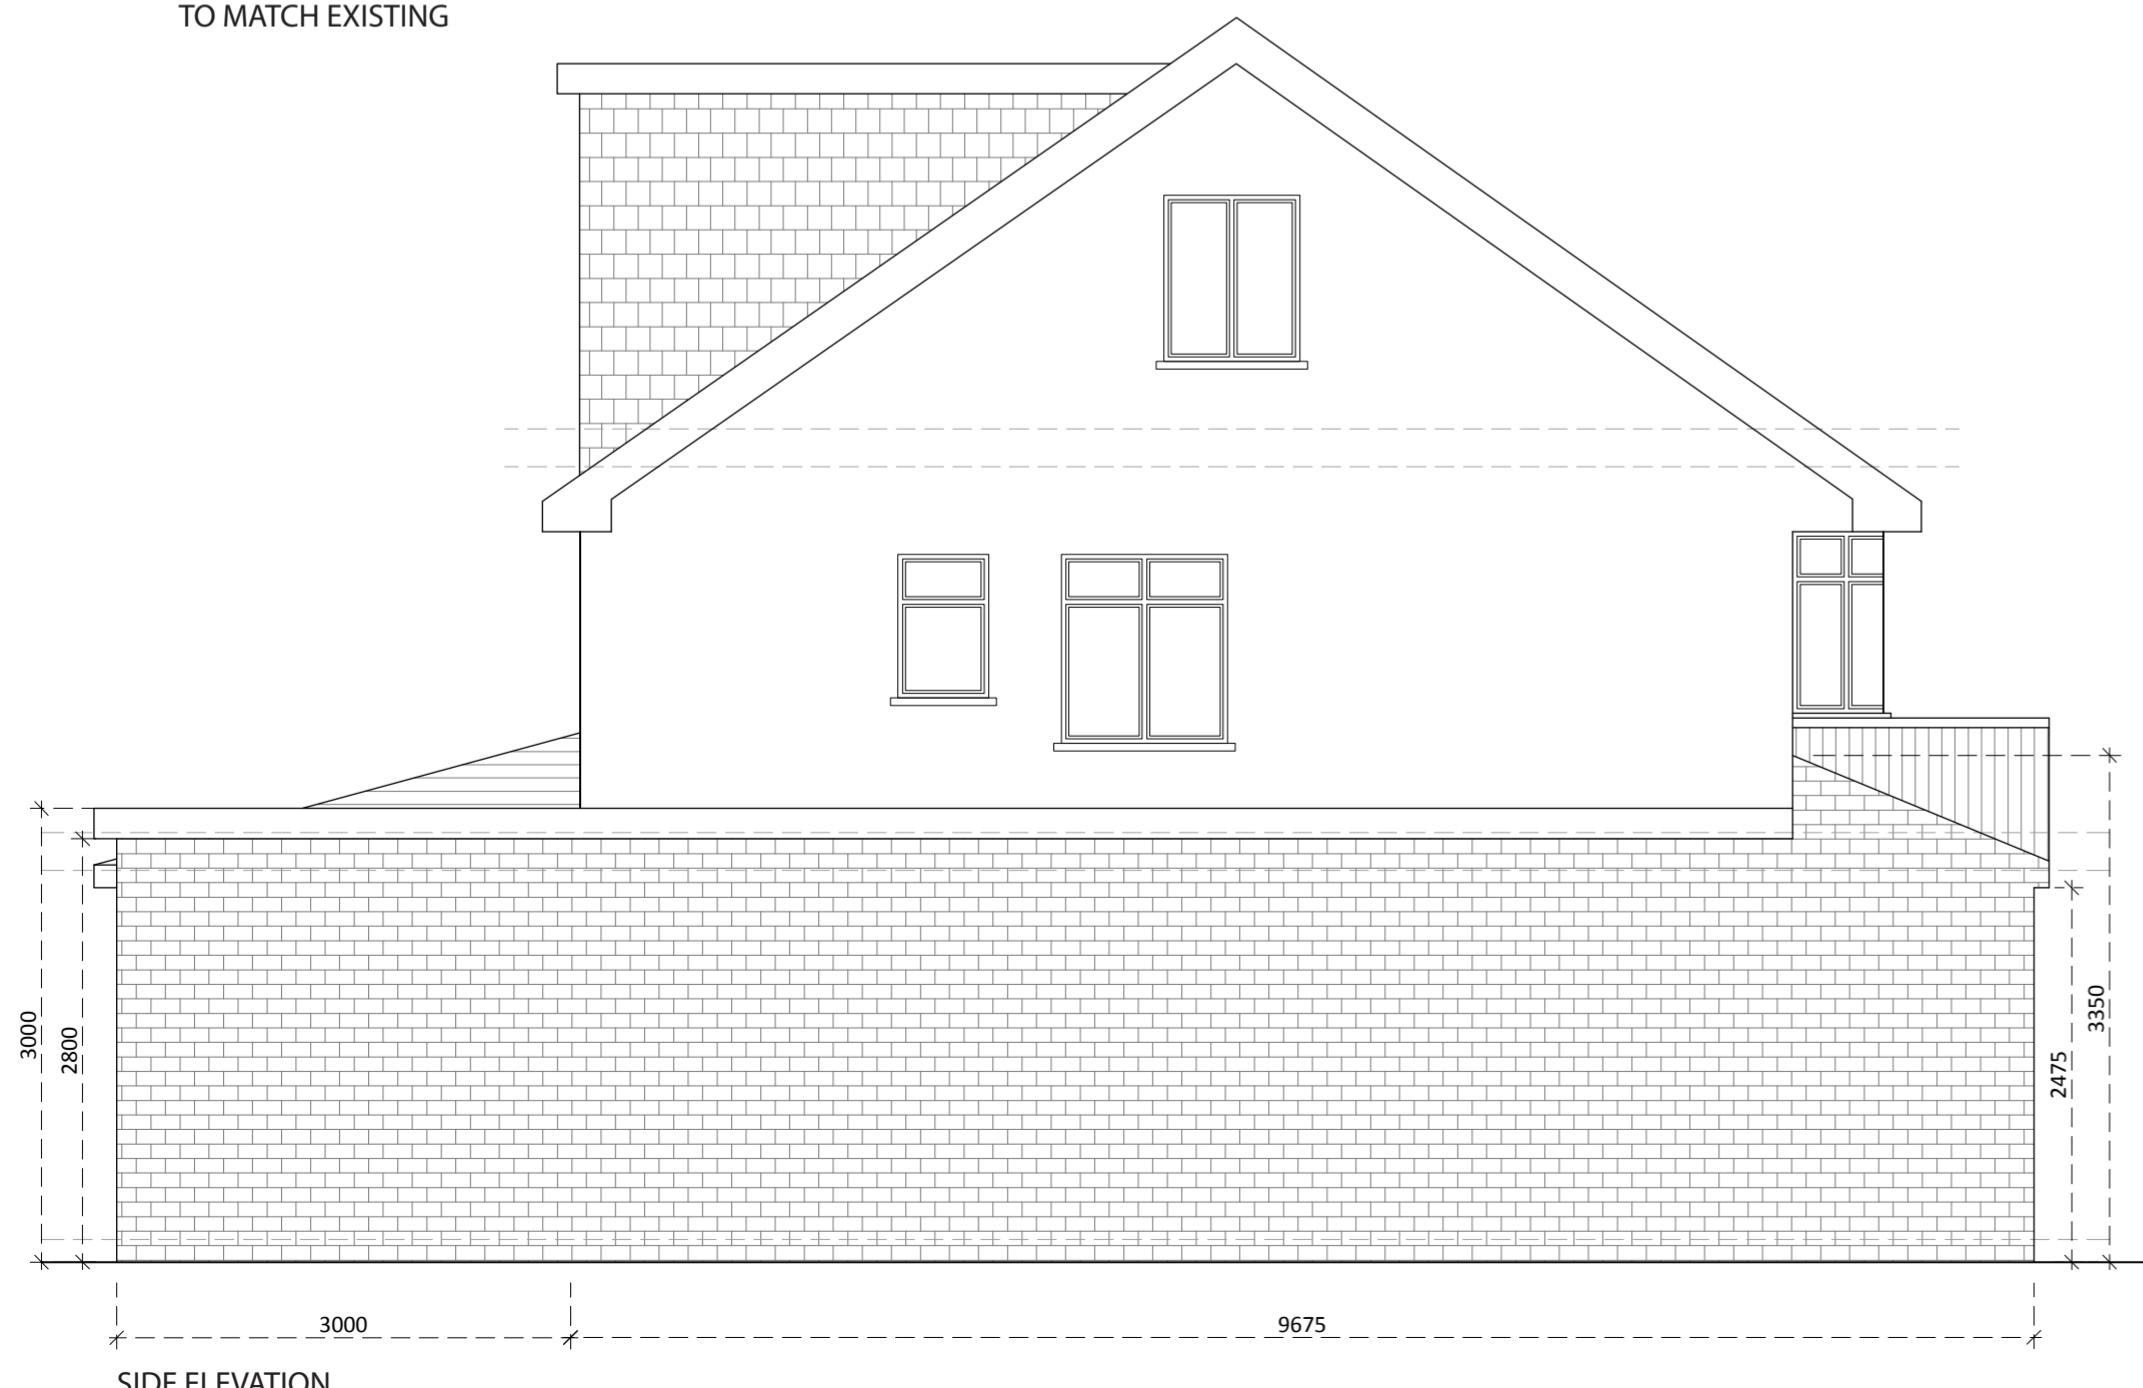

SIDE ELEVATION  
PROPOSED

SCALE 1:50

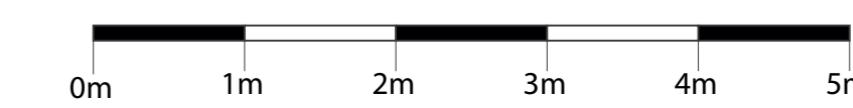

PROJECT:  
GROUND FLOOR SIDE EXTENSION  
AND REAR INFILL

CLIENT:  
7 CHATSWORTH ROAD  
HAYES, HILLINGDON  
UB4 9ES

TITLE:  
PROPOSED ELEVATIONS

STATUS PLANNING DESIGNED BY  
V.P

DATE 28/09/2023 Page size: A2 SCALE  
1:50

DRAWING NUMBER CWR/UB49ES/005 REVISION  
A SHEET No.  
5