




EXISTING FIRST FLOOR PLAN

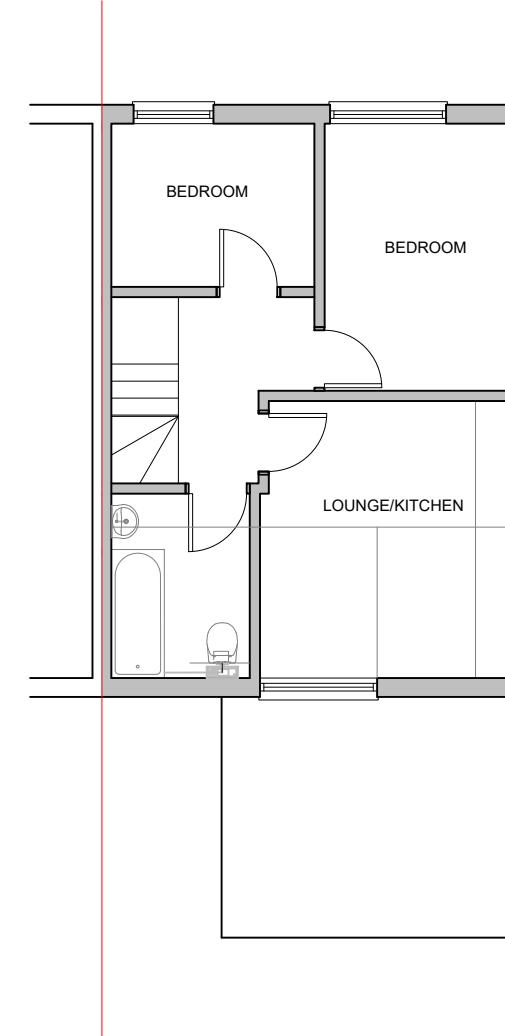

EXISTING SECOND FLOOR PLAN

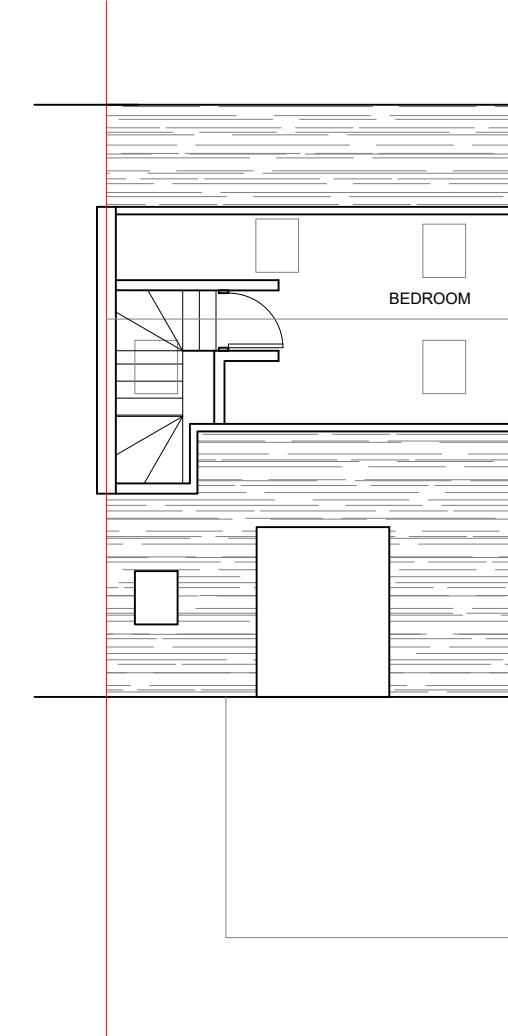

EXISTING LOFT FLOOR PLAN

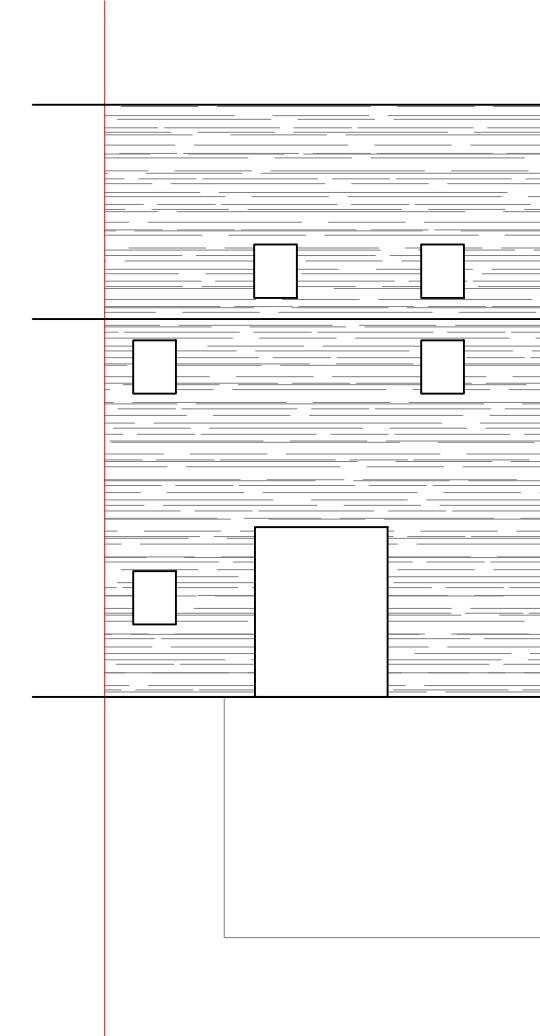

EXISTING ROOF PLAN

This drawing and any related notes are protected by copyright. To the extent that this is a design document it is, in addition, protected by design right. All rights in them are reserved. They are provided for your information only. No part of them or any design to which they relate may be reproduced in any form or any means without the prior written permission of Generative Design Partnership Ltd, except as expressly permitted by law. The doing of any unauthorised act in relation to them may result in both a civil claim and criminal prosecution

All dimensions in millimetres & to be checked on site prior to commencement. Builder to verify all dimensions, heights & levels prior to commencement of work. No encroachment into neighbours property. The contractor in preparing his estimate shall visit the site & acquaint himself with the problems involved & shall allow in his price for any detail whether shown or not which may reasonably be considered necessary to ensure a neat structurally sound & workman like job. The contractor shall issue all statutory notices to the local Authority during progress & completion of works.


The clients must give notice to the adjoining owner under the Party Wall Act 1996. This notice must be served two months prior to any works commencing on the party wall or excavation within 3m of any adjacent structures. These drawings any supporting calculations have been prepared for the purpose of applying for Building Regulation and BUILDING CONTROL Permission only. Any work commenced at site prior to the statutory approval is at client's and builder's responsibility.

Any Discrepancies or Change in Design as per assumptions made shall be brought to the attention of structural Engineer. Timber sizes to be verified by Structural Engineer and approved by building control prior to construction


**DRAWING FOR
DISCUSSION ONLY**

CLIENT	R PATEL
PROJECT	1006 UXBRIDGE ROAD, HAYS, MIDDLESEX UB4 0RL
TITLE	EXISTING PLANS
SCALE	1:100 @ A3
DATE	11/12/2025
DRAWING No.	GDP313/E1
REV	
AMENDMENT	
DATE	


GENERATIVE DESIGN PARTNERSHIP LTD
1 Mountview Court
310 Friern Barnet Lane
London N20 0LD
M:07950430252
E:generativedesignpartnership@gmail.com

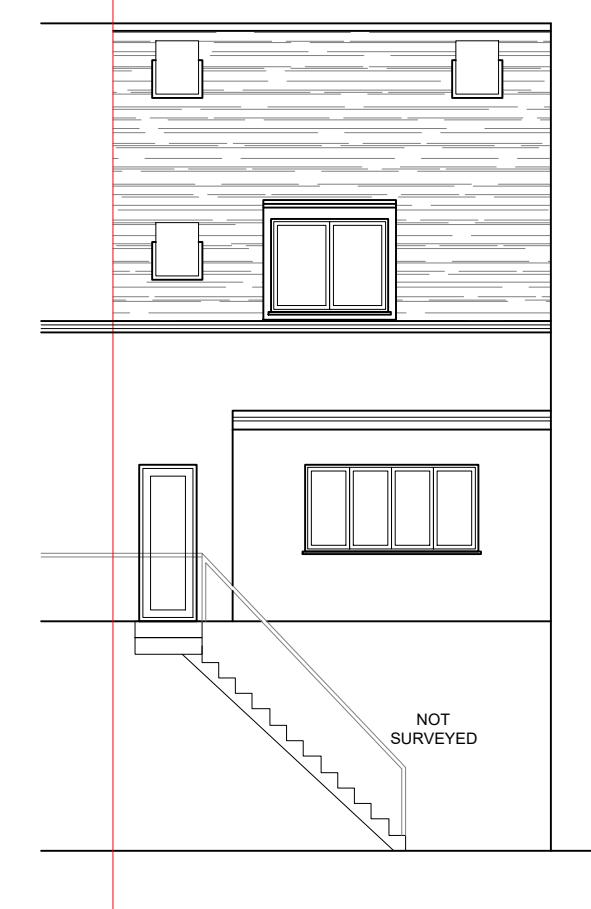


EXISTING REAR ELEVATION

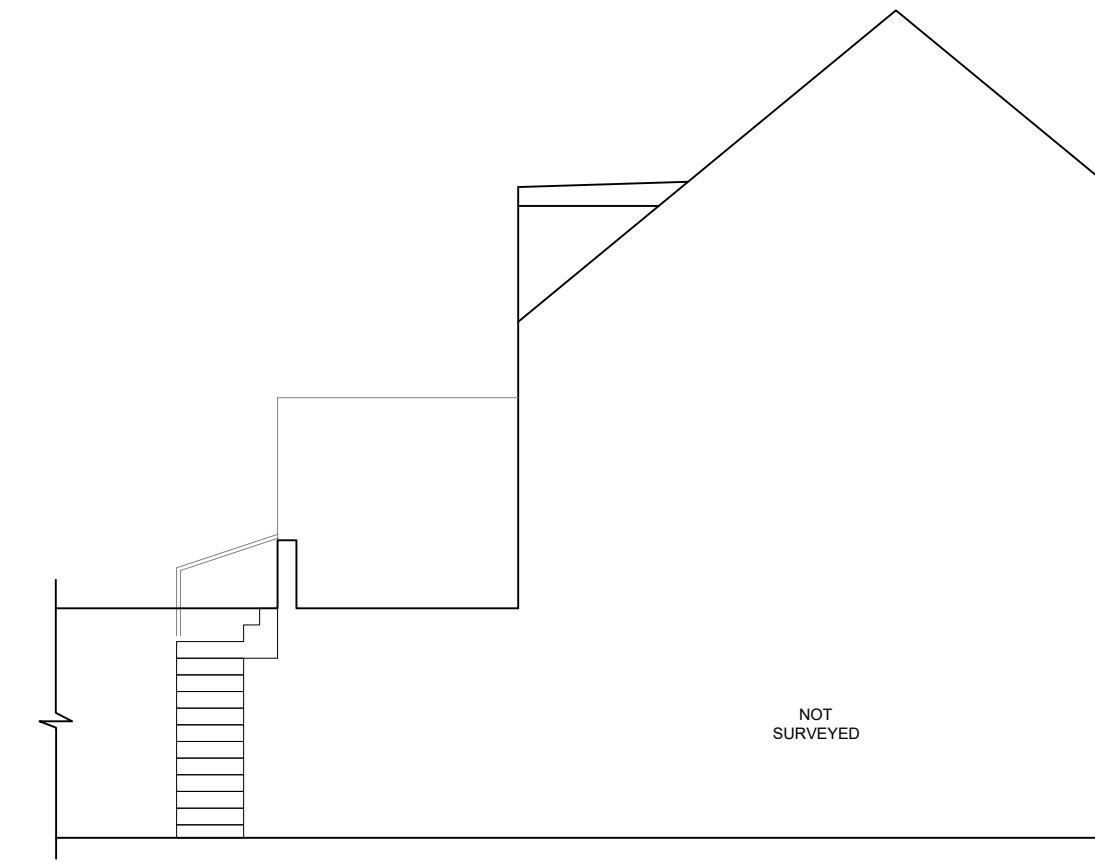

EXISTING SIDE ELEVATION

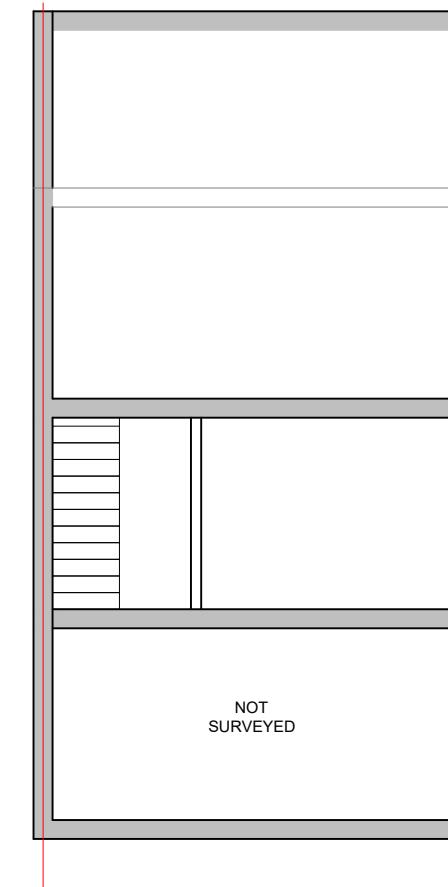

EXISTING SHORT SECTION

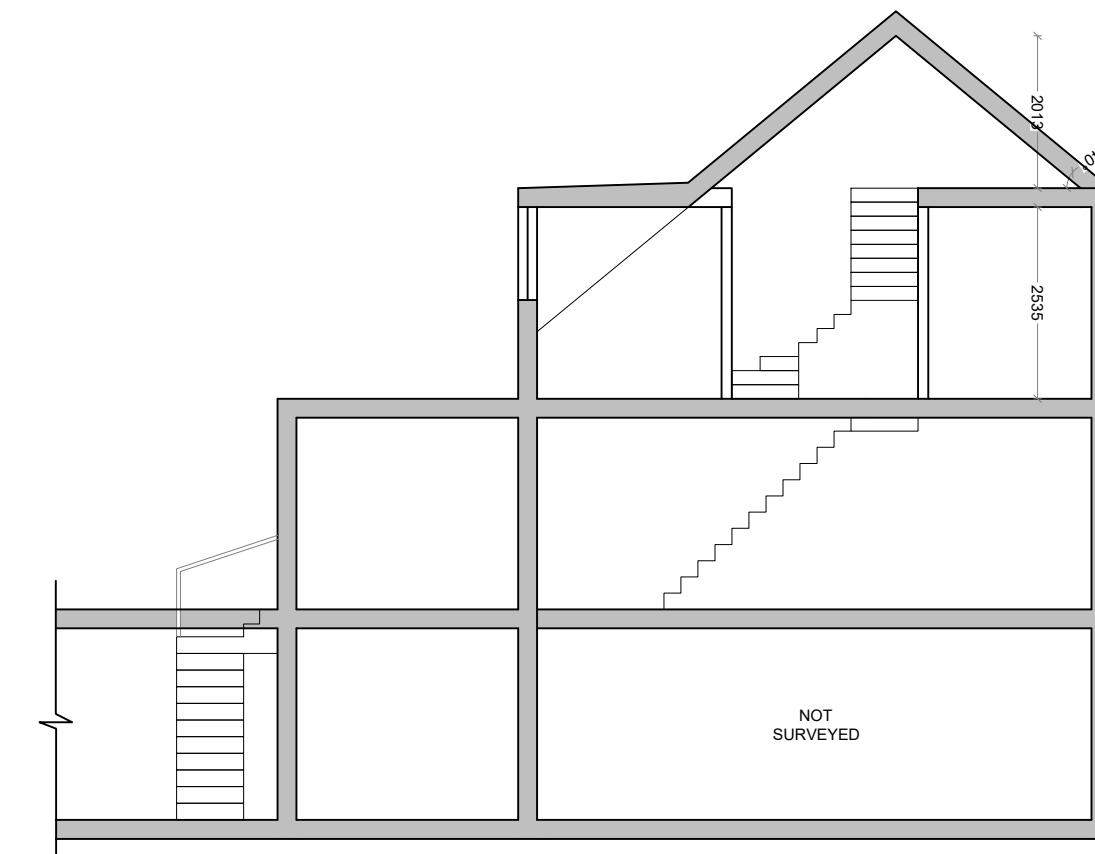

EXISTING LONGITUDINAL SECTION

This drawing and any related notes are protected by copyright. To the extent that this is a design document it is, in addition, protected by design right. All rights in them are reserved. They are provided for your information only. No part of them or any design to which they relate may be reproduced in any form or any means without the prior written permission of Generative Design Partnership Ltd, except as expressly permitted by law. The doing of any unauthorised act in relation to them may result in both a civil claim and criminal prosecution

All dimensions in millimetres & to be checked on site prior to commencement. Builder to verify all dimensions, heights & levels prior to commencement of work. No encroachment into neighbours property. The contractor in preparing his estimate shall visit the site & acquaint himself with the problems involved & shall allow in his price for any detail whether shown or not which may reasonably be considered necessary to ensure a neat structurally sound & workman like job. The contractor shall issue all statutory notices to the local Authority during progress & completion of works.






The clients must give notice to the adjoining owner under the Party Wall Act 1996. This notice must be served two months prior to any works commencing on the party wall or excavation within 3m of any adjacent structures. These drawings any supporting calculations have been prepared for the purpose of applying for Building Regulation and BUILDING CONTROL Permission only. Any work commenced at site prior to the statutory approval is at client's and builder's responsibility.

Any Discrepancies or Change in Design as per assumptions made shall be brought to the attention of structural Engineer. Timber sizes to be verified by Structural Engineer and approved by building control prior to construction

DRAWING FOR
DISCUSSION ONLY

CLIENT R PATEL
PROJECT 1006 UXBRIDGE ROAD, HAYS,
MIDDLESEX UB4 0RL
TITLE EXISTING ELEVATIONS &
SECTION
SCALE 1:100 @ A3 DATE 11/12/2025 DRAWING No. GDP313/E2
REV AMENDMENT DATE

GENERATIVE DESIGN PARTNERSHIP LTD
1 Mountview Court
310 Friern Barnet Lane
London N20 0LD
M:07950430252
E:generativedesignpartnership@gmail.com

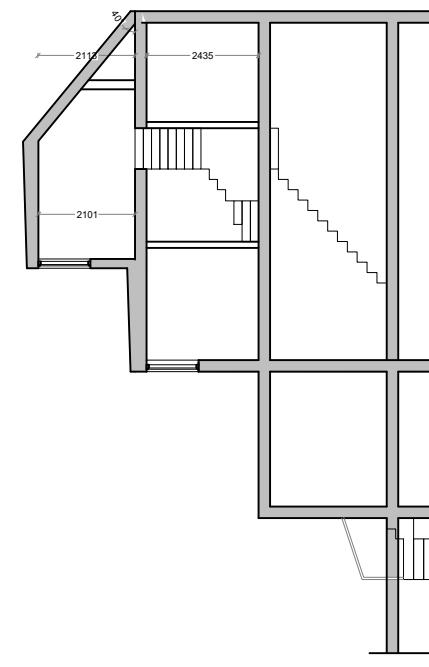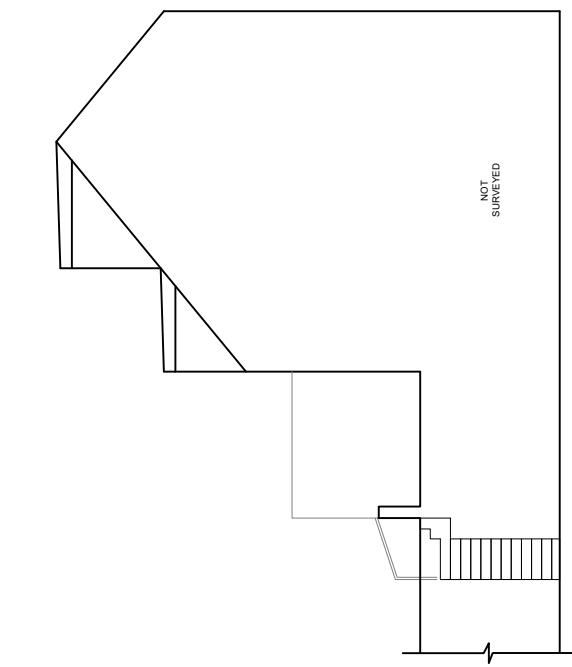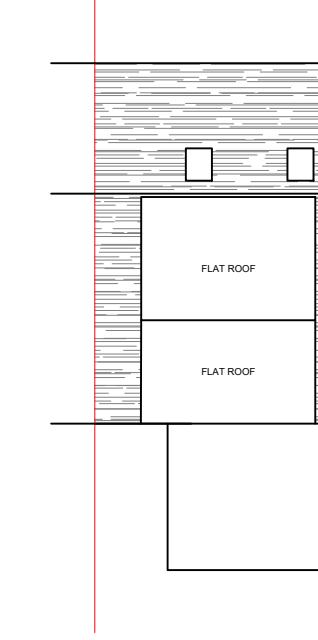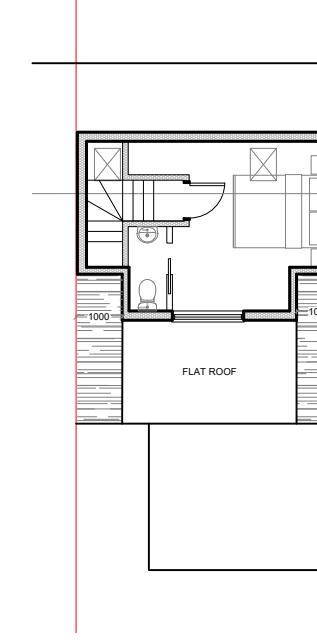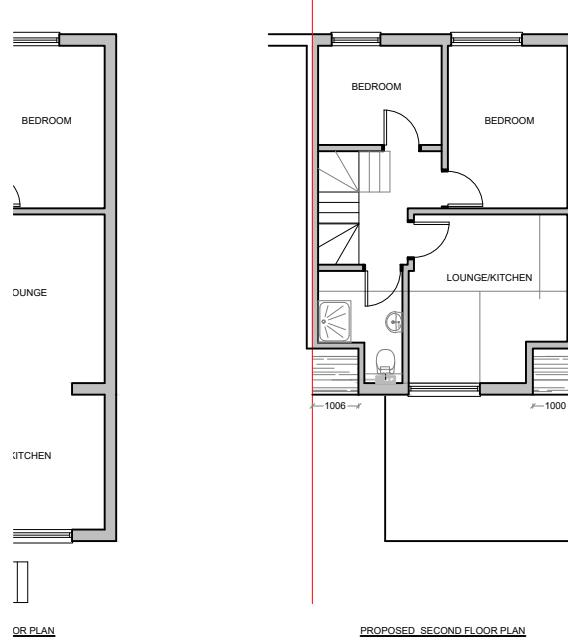

This drawing and any related notes are protected by copyright. To the extent that this is a design document it is, in addition, protected by design right. All rights in them are reserved. They are provided for your information only. No part of them or any design to which they relate may be reproduced in any form or any means without the prior written permission of Generative Design Partnership Ltd, except as expressly permitted by law. The doing of any unauthorised act in relation to them may result in both a civil claim and criminal prosecution

All dimensions in millimetres & to be checked on site prior to commencement. Builder to verify all dimensions, heights & levels prior to commencement of work. No encroachment into neighbours property. The contractor in preparing his estimate shall visit the site & acquaint himself with the problems involved & shall allow in his price for any detail whether shown or not which may reasonably be considered necessary to ensure a neat structurally sound & workman like job. The contractor shall issue all statutory notices to the local Authority during progress & completion of works.


The clients must give notice to the adjoining owner under the Party Wall Act 1996. This notice must be served two months prior to any works commencing on the party wall or excavation within 3m of any adjacent structures. These drawings any supporting calculations have been prepared for the purpose of applying for Building Regulation and BUILDING CONTROL Permission only. Any work commenced at site prior to the statutory approval is at client's and builder's responsibility.

Any Discrepancies or Change in Design as per assumptions made shall be brought to the attention of structural Engineer. Timber sizes to be verified by Structural Engineer and approved by building control prior to construction


DRAWING FOR
DISCUSSION ONLY

CLIENT R PATEL
PROJECT 1006 UXBRIDGE ROAD, HAYS,
MIDDLESEX UB4 0RL
TITLE PROPOSED PLANS
SCALE 1:100 @ A3 DATE 11/12/2025 DRAWING No. GDP313/P1
REV AMENDMENT DATE


GENERATIVE DESIGN PARTNERSHIP LTD
1 Mountview Court
310 Friern Barnet Lane
London N20 0LD
M:07950430252
E:generativedesignpartnership@gmail.com

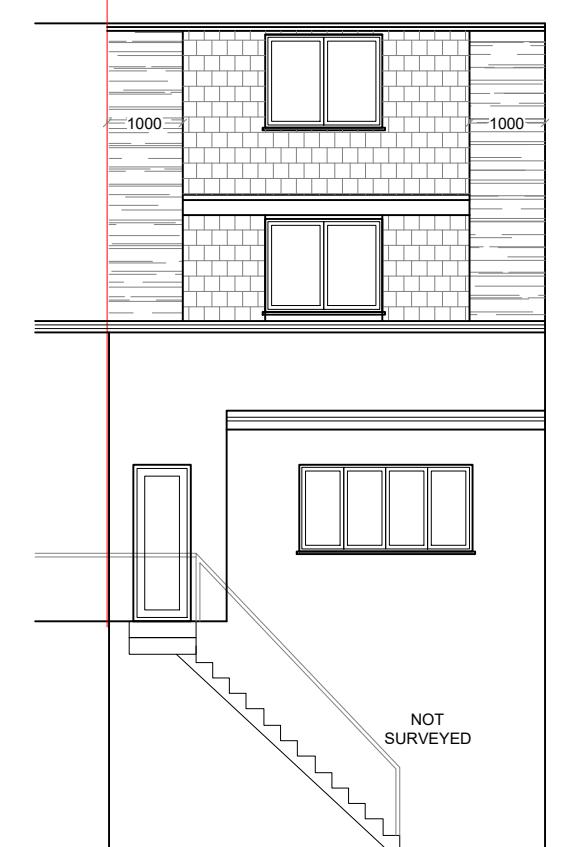


PROPOSED REAR ELEVATION

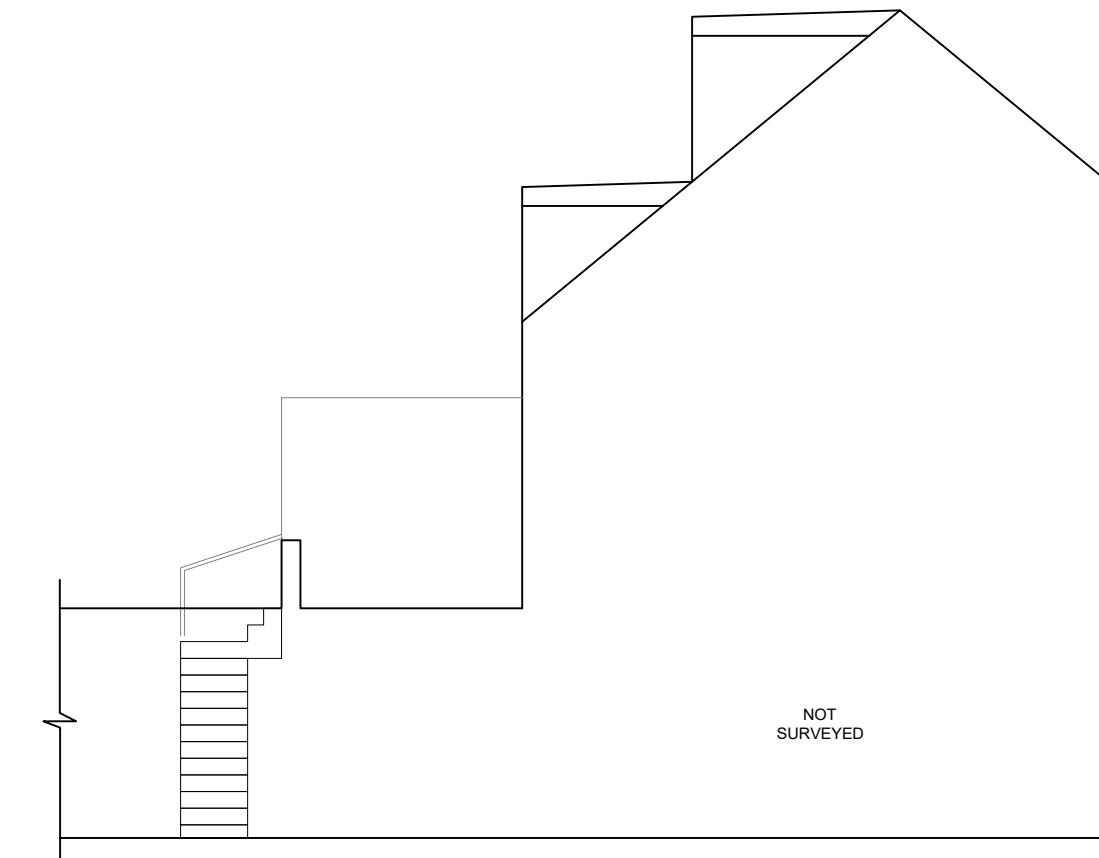

PROPOSED SIDE ELEVATION

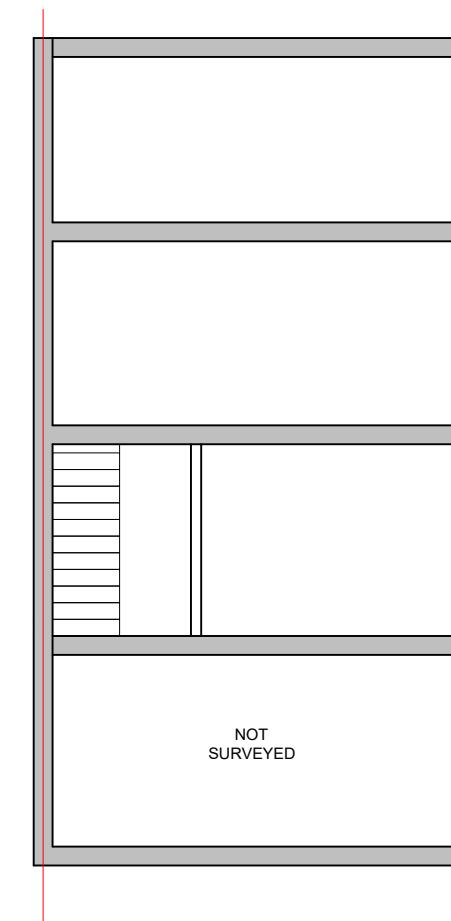

PROPOSED SHORT SECTION

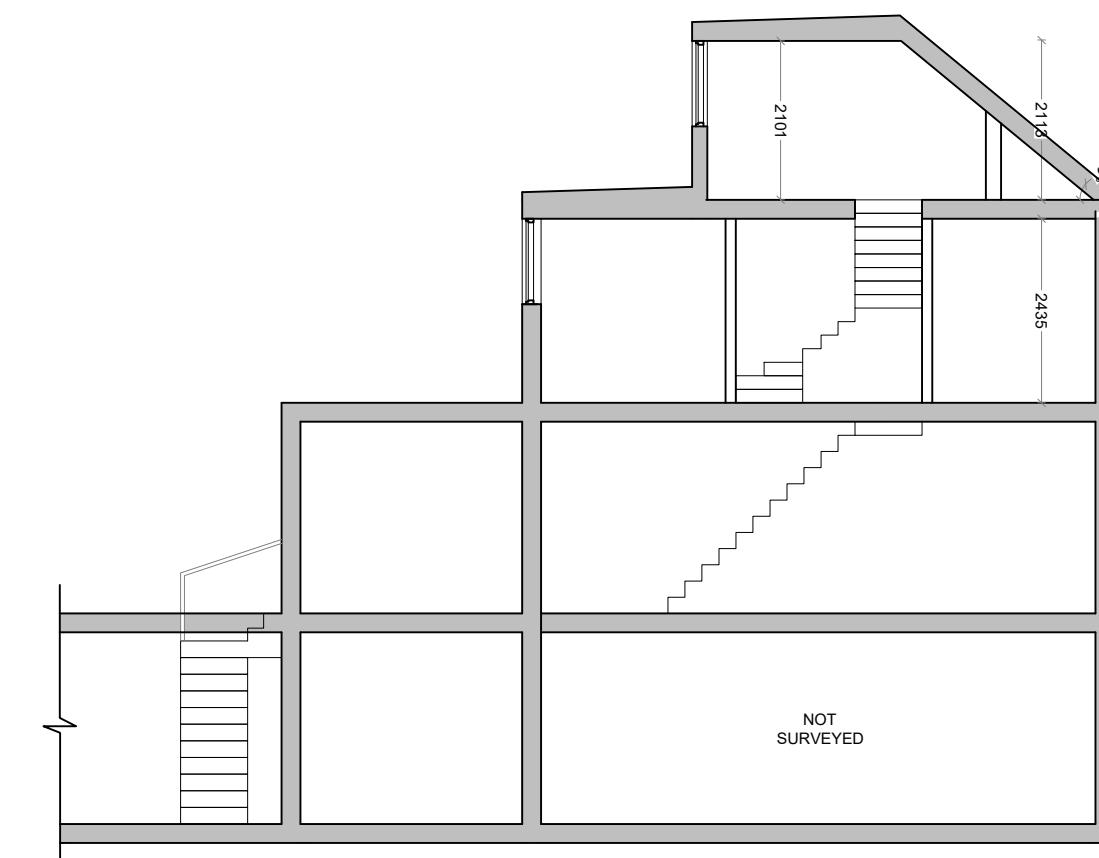

PROPOSED LONGITUDINAL SECTION

This drawing and any related notes are protected by copyright. To the extent that this is a design document it is, in addition, protected by design right. All rights in them are reserved. They are provided for your information only. No part of them or any design to which they relate may be reproduced in any form or any means without the prior written permission of Generative Design Partnership Ltd, except as expressly permitted by law. The doing of any unauthorised act in relation to them may result in both a civil claim and criminal prosecution

All dimensions in millimetres & to be checked on site prior to commencement. Builder to verify all dimensions, heights & levels prior to commencement of work. No encroachment into neighbours property. The contractor in preparing his estimate shall visit the site & acquaint himself with the problems involved & shall allow in his price for any detail whether shown or not which may reasonably be considered necessary to ensure a neat structurally sound & workman like job. The contractor shall issue all statutory notices to the local Authority during progress & completion of works.

The clients must give notice to the adjoining owner under the Party Wall Act 1996. This notice must be served two months prior to any works commencing on the party wall or excavation within 3m of any adjacent structures. These drawings any supporting calculations have been prepared for the purpose of applying for Building Regulation and BUILDING CONTROL Permission only. Any work commenced at site prior to the statutory approval is at client's and builder's responsibility.

Any Discrepancies or Change in Design as per assumptions made shall be brought to the attention of structural Engineer. Timber sizes to be verified by Structural Engineer and approved by building control prior to construction

**DRAWING FOR
DISCUSSION ONLY**

CLIENT	R PATEL		
PROJECT	1006 UXBRIDGE ROAD, HAYS, MIDDLESEX UB4 0RL		
TITLE	PROPOSED ELEVATIONS & SECTION		
SCALE	1:100 @ A3	DATE	DRAWING No. REV
		11/12/2025	GDP313/P2