



**EXISTING FRONT ELEVATION**  
**SCALE 1:100**




**EXISTING SIDE ELEVATION**  
**SCALE 1:100**

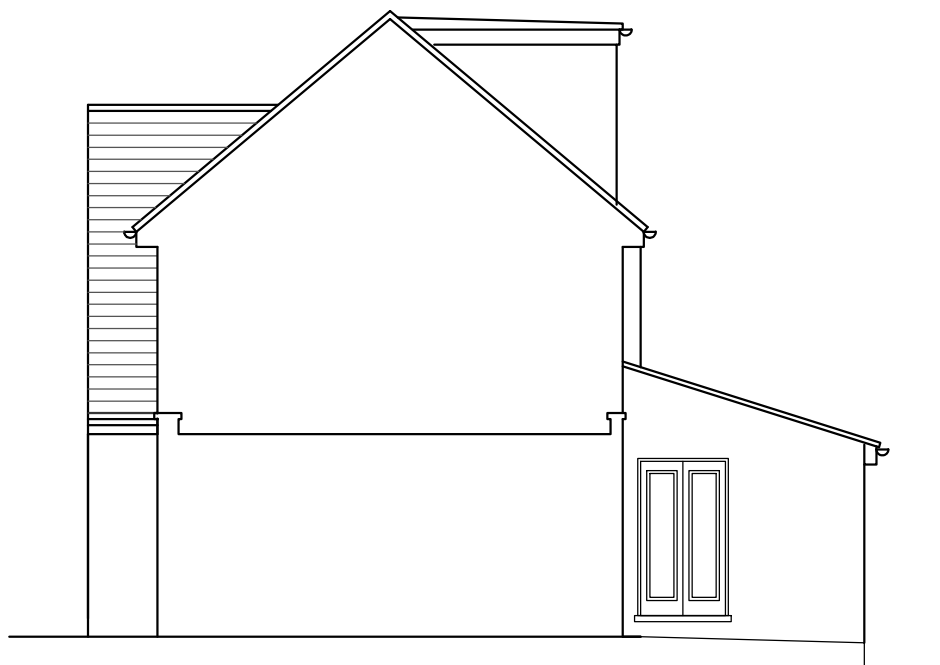

**EXISTING REAR ELEVATION**  
**SCALE 1:100**

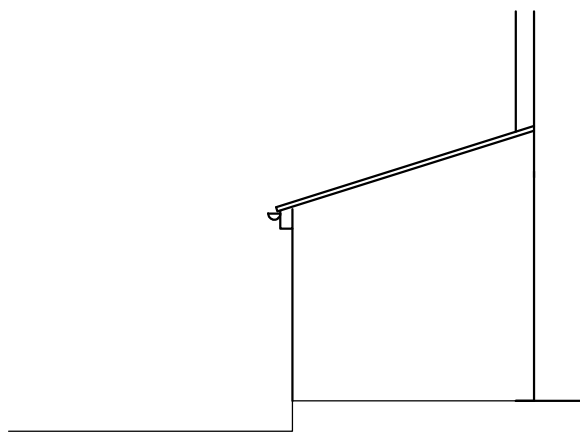

**EXISTING SIDE ELEVATION**  
**SCALE 1:100**

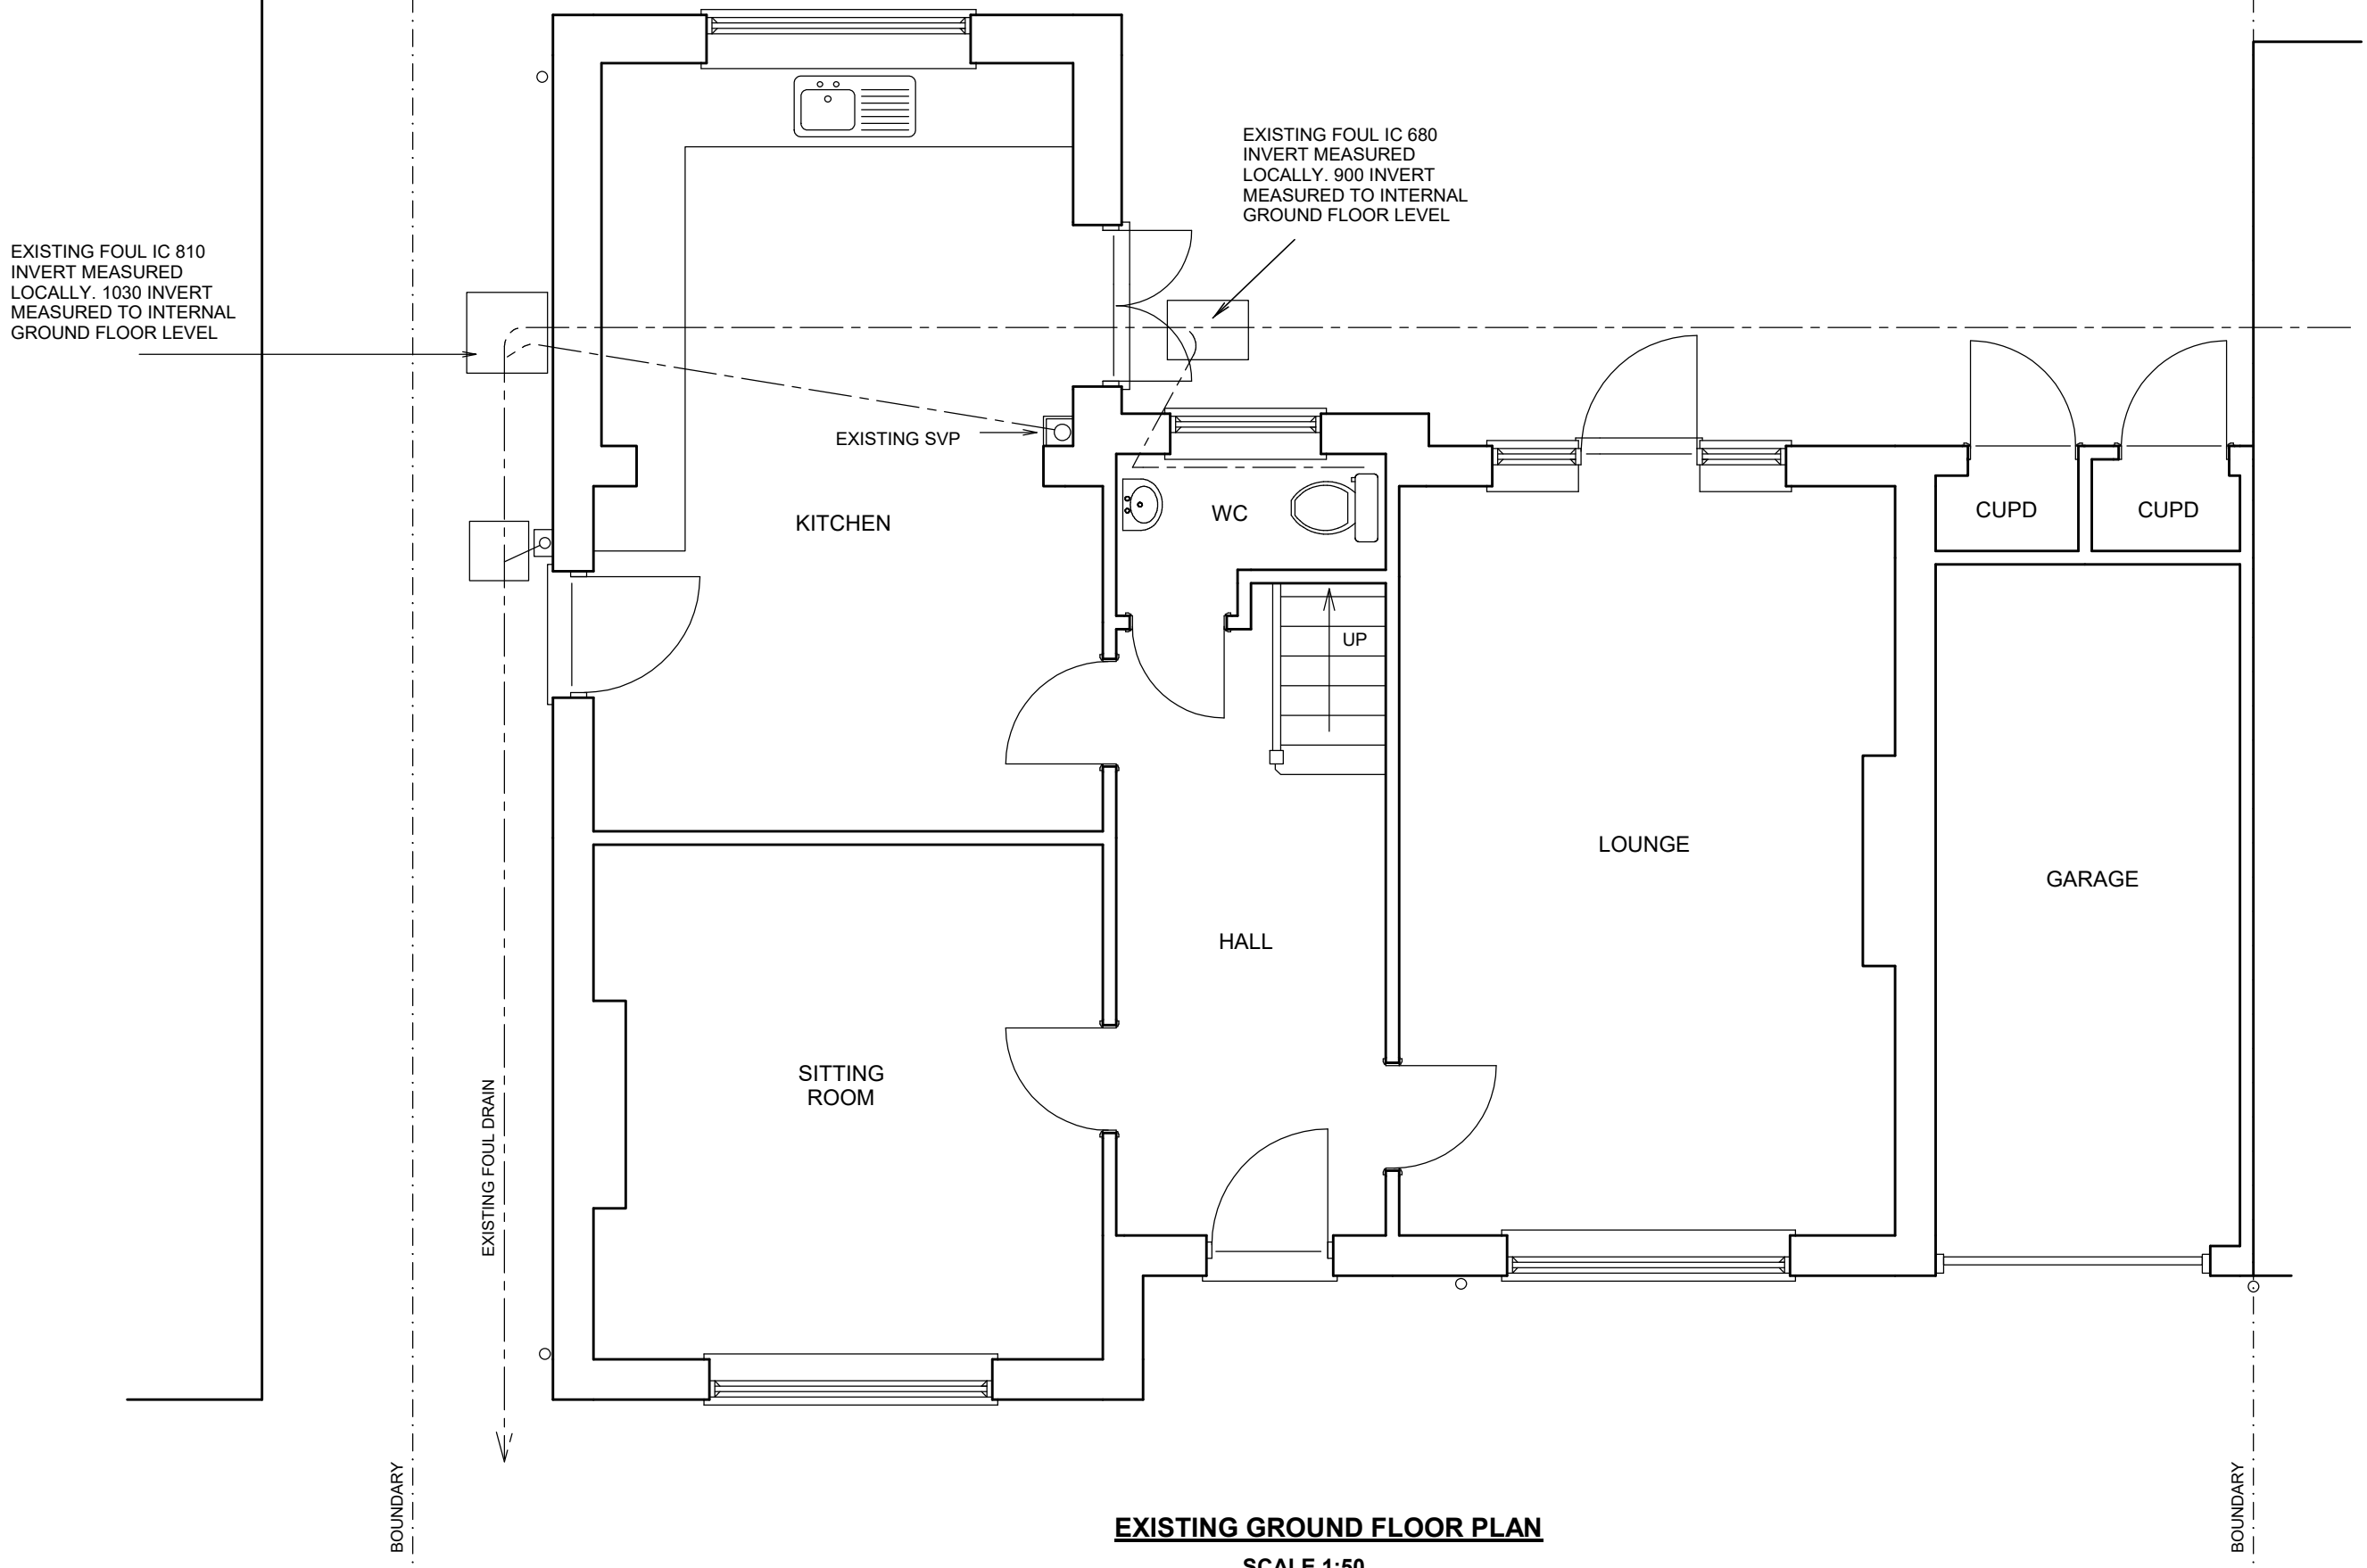

**EXISTING GROUND FLOOR PLAN**  
**SCALE 1:50**

10.00 METRES @ 1:100

5.00 METRES @ 1:50

**34 PARK AVENUE RUISLIP**  
**MIDDX HA4 7UQ**

**SINGLE STOREY EXTENSION**

**SCALE 1:50 / 1:100 @ A2**

**MAY 2025**

**DRG No. 2458.1**

**JAMES RUSH ASSOCIATES LTD**

**54 JOINERS LANE CHALFONT ST PETER**  
**BUCKINGHAMSHIRE SL9 0AT TEL: 01923 775 761**  
**EMAIL: jameswrush@hotmail.com**

© COPYRIGHT JAMES RUSH ASSOCIATES LTD

BOUNDARIES ESTIMATED AND TO BE CONFIRMED ON SITE. ALL NEW WORKS TO BE CONTAINED WITHIN TRUE BOUNDARIES UNLESS STATED OTHERWISE ON PLAN

ALL NEW WORK TO COMPLY WITH CURRENT BUILDING REGULATIONS

DIMENSIONS IN MILLIMETRES AND TO BE CONFIRMED ON SITE

ALL STEEL DIMENSIONS TO BE CONFIRMED ON SITE AND NOT BE TAKEN FROM STRUCTURAL CALCULATIONS

ALL DRAINS & TREES ARE ESTIMATED AND ARE TO BE CHECKED & CONFIRMED ON SITE BEFORE ANY WORK COMMENCES

CLIENT TO SERVE PARTY WALL ACT NOTICE BEFORE WORK COMMENCES

ALL WORK TO BE CARRIED OUT & SUPERVISED BY COMPETENT OPERATIVES

DUE TO SURVEY LIMITATIONS EXISTING JOIST SPANS ASSUMED UNTIL CONFIRMED ON SITE. ALL WALLS & PARTITIONS TO BE CONSIDERED LOADBEARING UNTIL OPENED UP ON SITE AND CHECKED BY COMPETENT PERSON TO CONFIRM OTHERWISE. MUST BE CONFIRMED BEFORE ANY WORK COMMENCES

IF STRUCTURAL ENGINEERS DESIGN RELATING TO STRUCTURAL ELEMENTS CONTRADICTS ARCHITECTURAL DRAWING/SPEC - ENGINEERS DESIGN PREVAILS

THIS DRAWING IS FOR PLANNING & BUILDING REGULATION APPLICATION PURPOSES ONLY. BUILDER/CLIENT TO APPOINT CDM CONSULTANT TO ENSURE WORKS COMPLY WITH CDM REGULATIONS BEFORE WORK COMMENCES

SINCE WE HAVE NO ACCESS TO THE DEEDS OF THE PROPERTY IT IS THE RESPONSIBILITY OF THE CLIENT TO ENSURE THAT THE WORKS DO NOT CONTRAVENE ANY RESTRICTIVE COVENANTS CONTAINED IN THE DEEDS