



Scale bar 1:100 (Meter)

Notes:  
 © 2024 Blue Architecture Limited.  
 All rights reserved.  
 All drawings are for the purpose of gaining  
 Planning Permission approval only.  
 All written dimensions to be taken in  
 preferences to scaled dimensions.

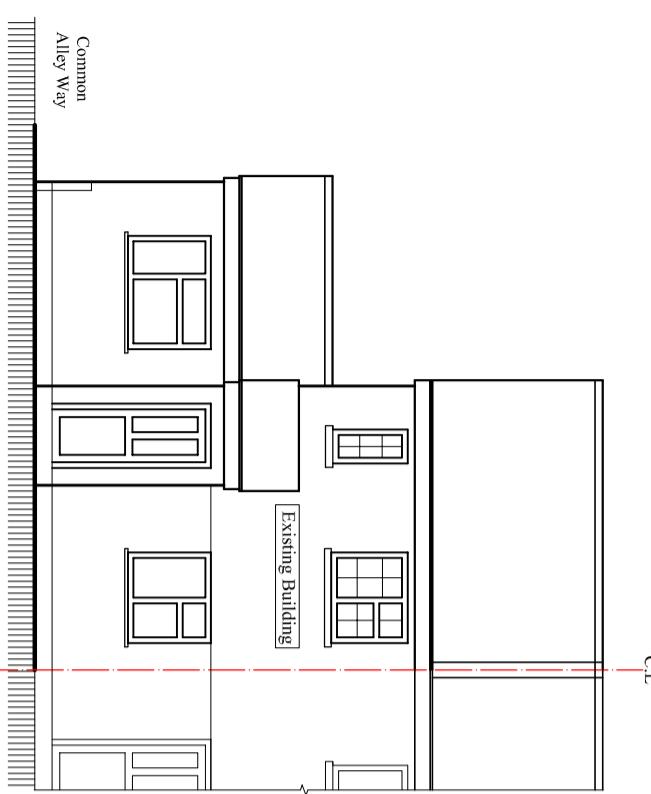


Proposed North Elevation

Scale:1:100

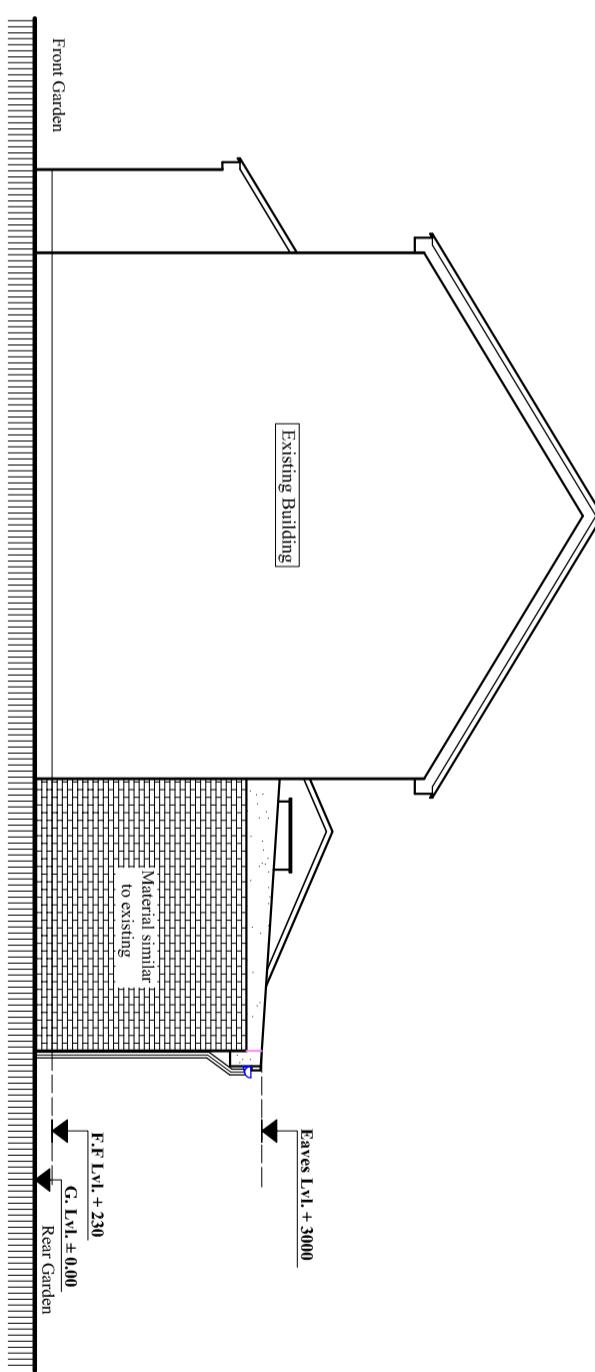


Proposed West Elevation

Scale:1:100

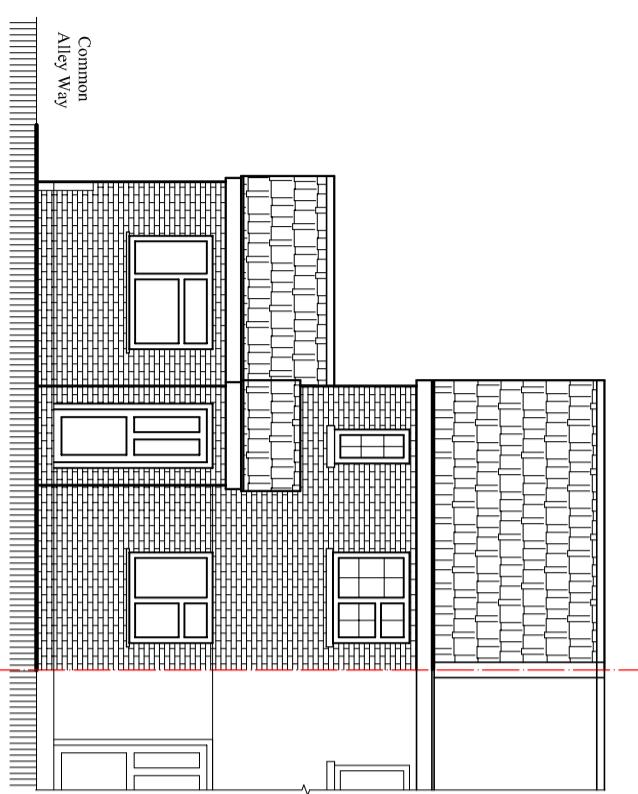

Existing North Elevation

Scale:1:100

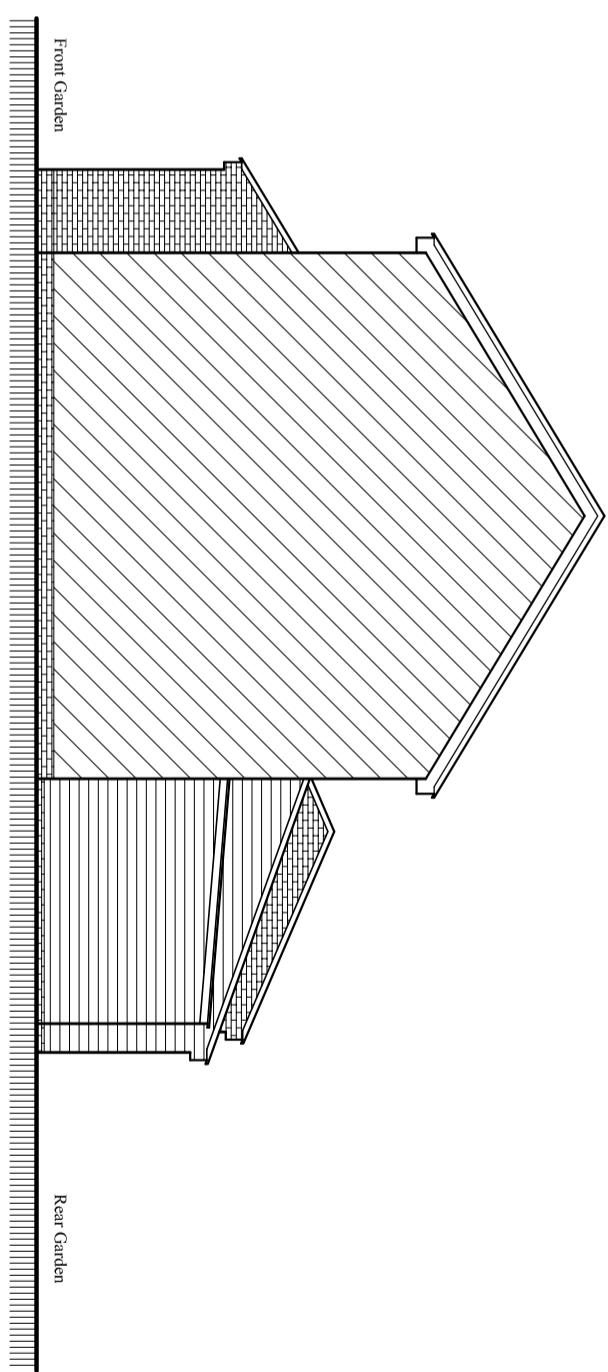

Existing West Elevation

Scale:1:100

Client:  
**Mr. Jerome Azavedo.**

**Project:**  
 Single Storey Rear Extension 3.60 M Deep  
 incorporating with existing side Garage and  
 Demolish existing Conservatory.

**Location:**  
 45 Clivesdale Drive, Hayes,  
 Middlesex, UB3 3PX.

**Status:**  
**PLANNING**

**Title:**  
 Existing and Proposed Elevations-1.

Drawn by:	Str. Er.	Checked by:
L.P	---	R.K
Project no:	Sheet Size	Sheet no.
<b>BAL-1709</b>	<b>A3</b>	

Date: 09/12/2024

Scale: 1:100

03