

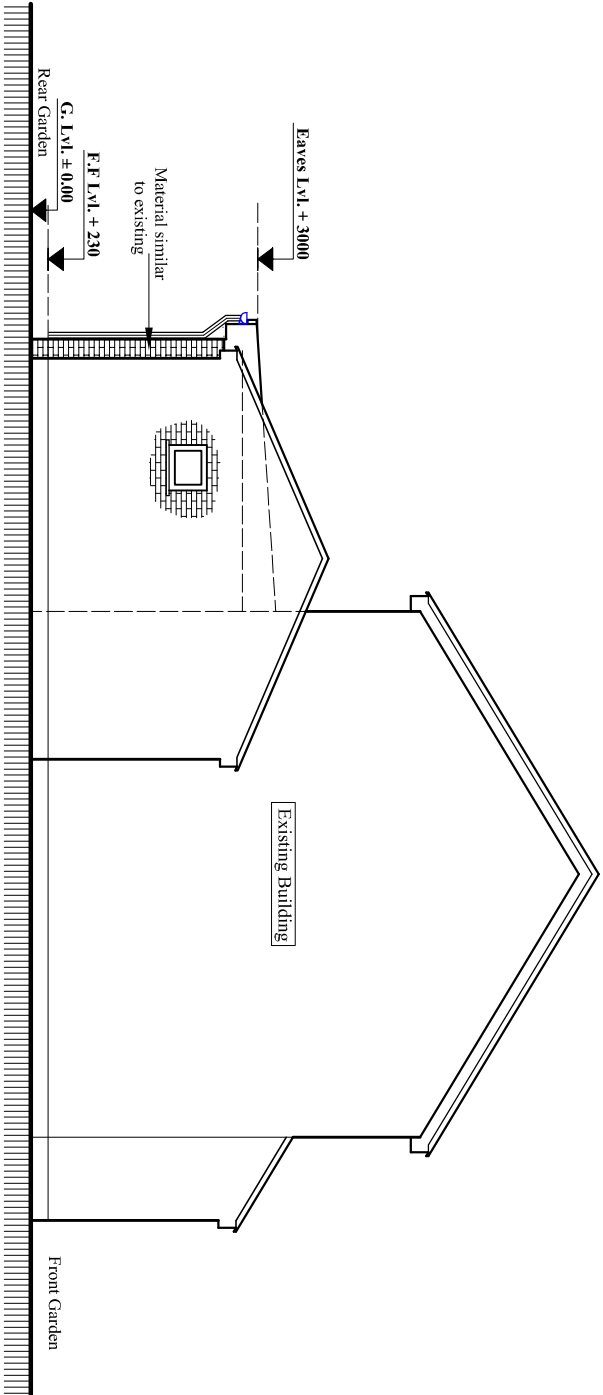


Contact:
Email: rabinkhadka@hotmail.co.uk,
Cell: 044 + 078 3293 8374
Web site: www.bluearchdesign.co.uk


Notes:
© 2024 Blue Architecture Limited.
All rights reserved.
All drawings are for the purpose of gaining
Planning Permission approval only.
All written dimensions to be taken in
preferences to scaled dimensions.

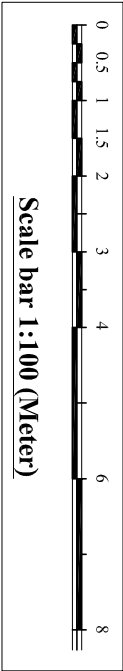


Proposed East Elevation
Scale: 1:100

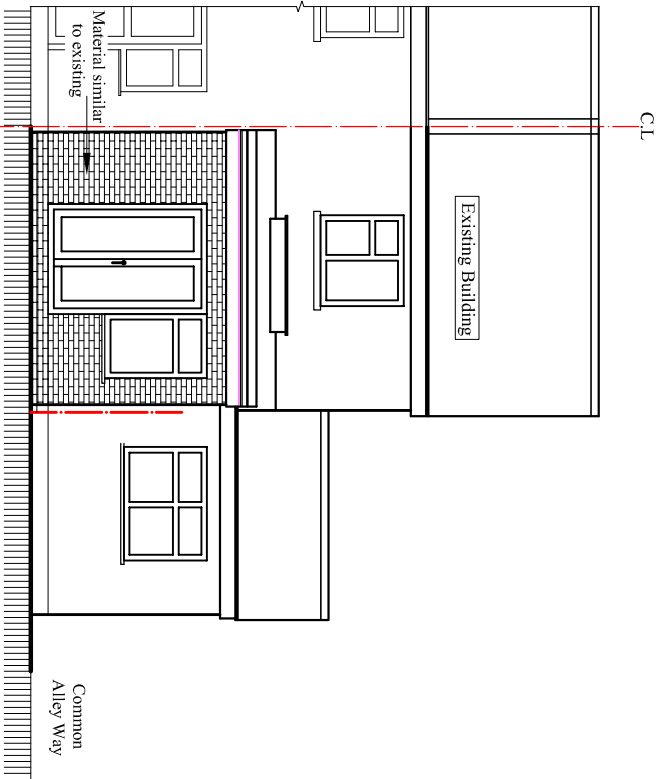

Proposed South Elevation
Scale: 1:100

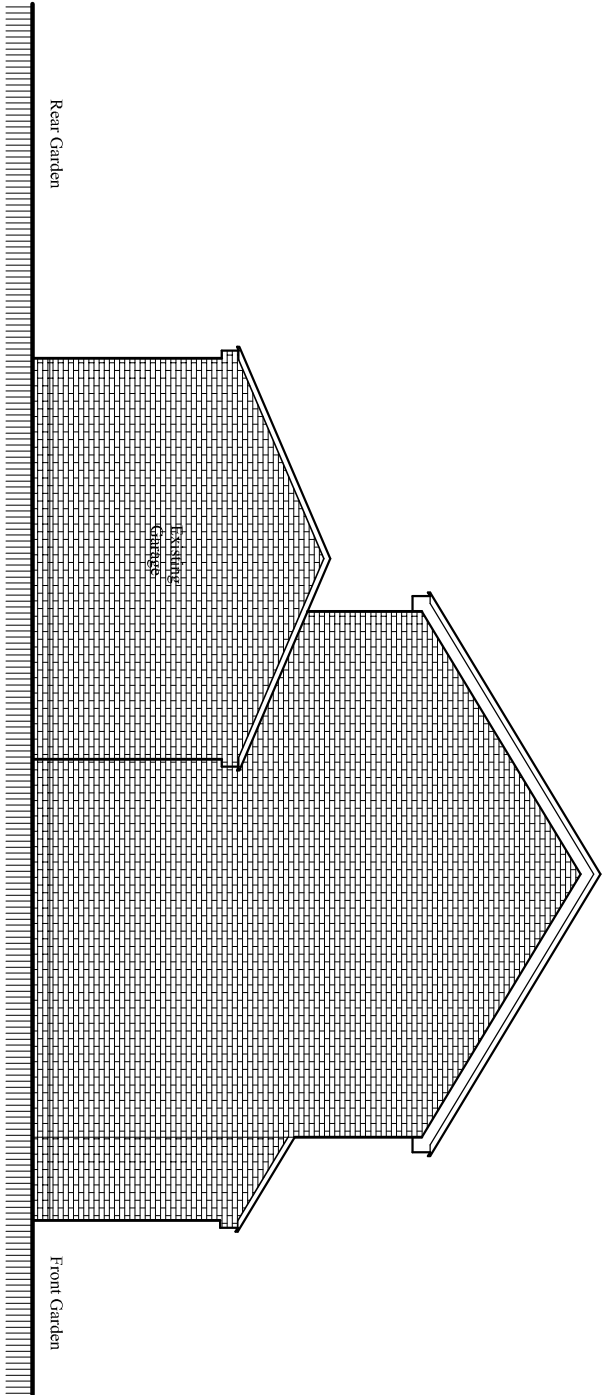

Existing East Elevation
Scale: 1:100

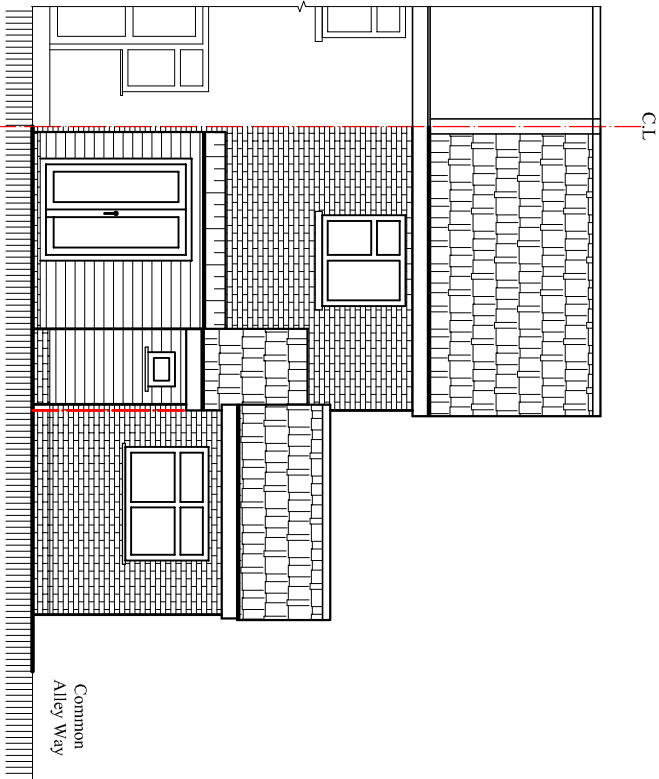

Existing South Elevation
Scale: 1:100

Rev.	Description	By	Ckd	Date

Client:
Mr. Jerome Azavedo.

Project:
Single Storey Rear Extension 3.60 M Deep
incorporating with existing side Garage and
Demolish existing Conservatory.

Location:
45 Clivesdale Drive, Hayes,
Middlesex, UB3 3PX.

Status:
PLANNING

Title:
Existing and Proposed Elevations-2.

Drawn by:	Str. Fr.	Checked by:
L.p	---	R.k
Project no: BAL-1709	Sheet Size A3	Sheet no.
Date: 09/12/2024	Scale: 1:100	04