





Scale bar 1:100 (Meter)

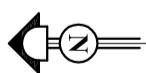


Contact:
Email: rabinkhadka@hotmail.co.uk
Cell: 044 + 078 3293 8374
Web site: www.bluearcdesign.co.uk

Notes:
© 2025 Blue Architecture Limited.
All rights reserved.
All drawings are for the purpose of gaining
Planning Permission approval only.
All written dimensions to be taken in
preferences to scaled dimensions.

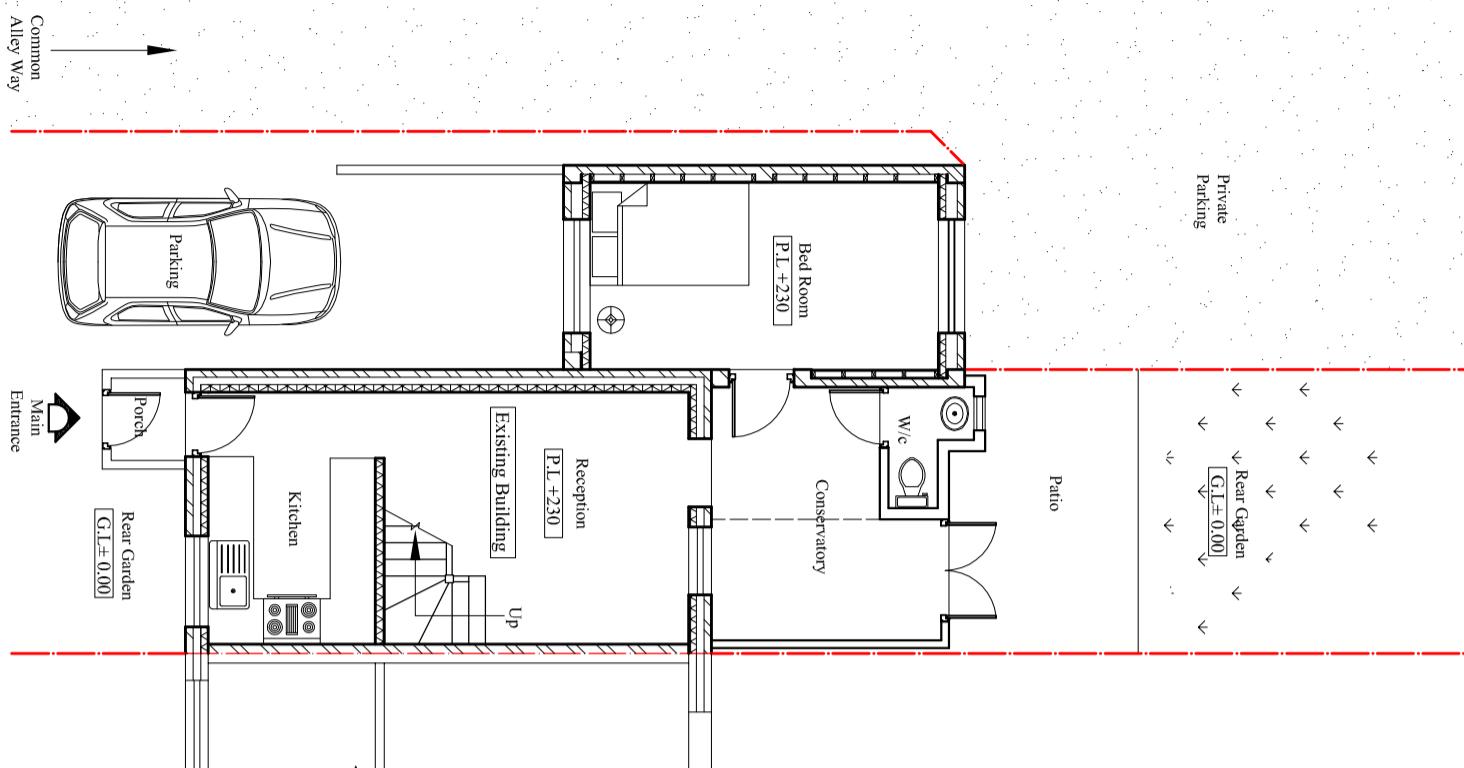

Existing Ground floor Plan

Scale:1:100

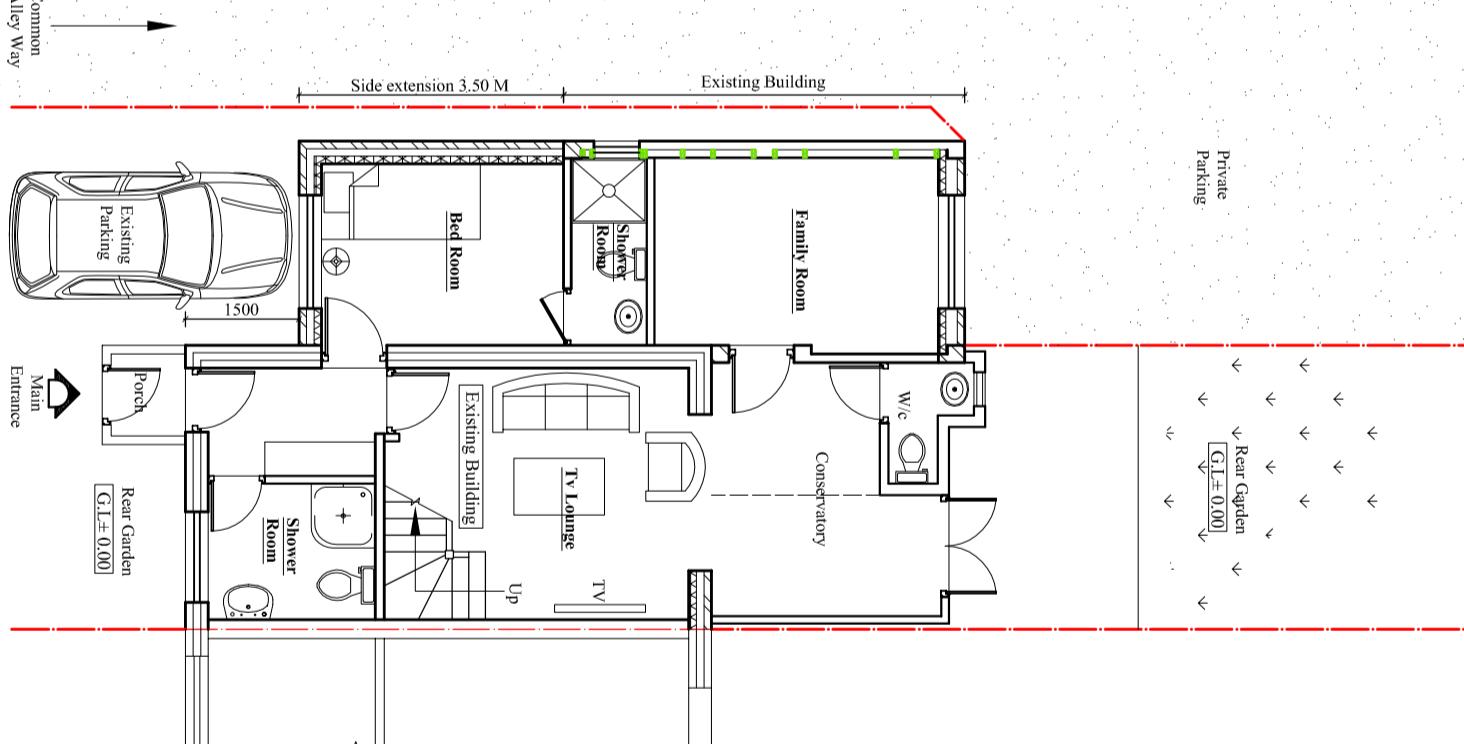

Proposed Ground floor Plan

Scale:1:100

Client:
Mr. Jerome Azavedo.

Project:
Single Storey side extension in co-operating with
existing side portion.

Location:
45 Clivesdale Drive, Hayes,
Middlesex, UB3 3PX.

Status:
PLANNING

Title:
Existing and Proposed Ground floor plans.

Drawn by:	Str. Er.	Checked by:
L.P	---	R.K
Project no:	Sheet Size	Sheet no.
BAL-45CD	A3	01

Date:

27/03/2025

Scale: 1:100