


Contact:
Email: rabinkhadka@hotmail.co.uk,
Cell: 044 + 078 3293 8374
Web site: www.bluearchdesign.co.uk

Notes:
© 2025 Blue Architecture Limited.
All rights reserved.
All drawings are for the purpose of gaining
Planning Permission approval only.
All written dimensions to be taken in
preferences to scaled dimensions.




Scale bar 1:100 (Meter)

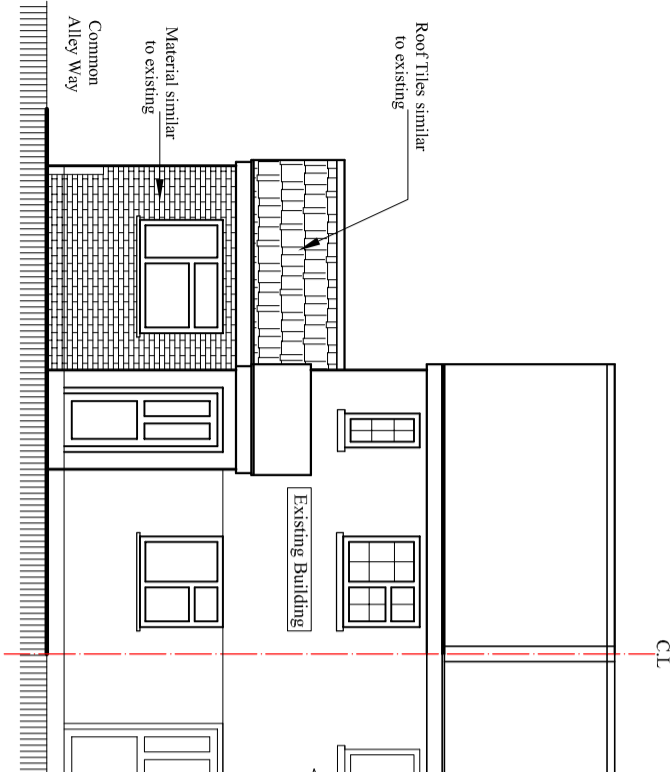


Proposed North Elevation

Scale:1:100

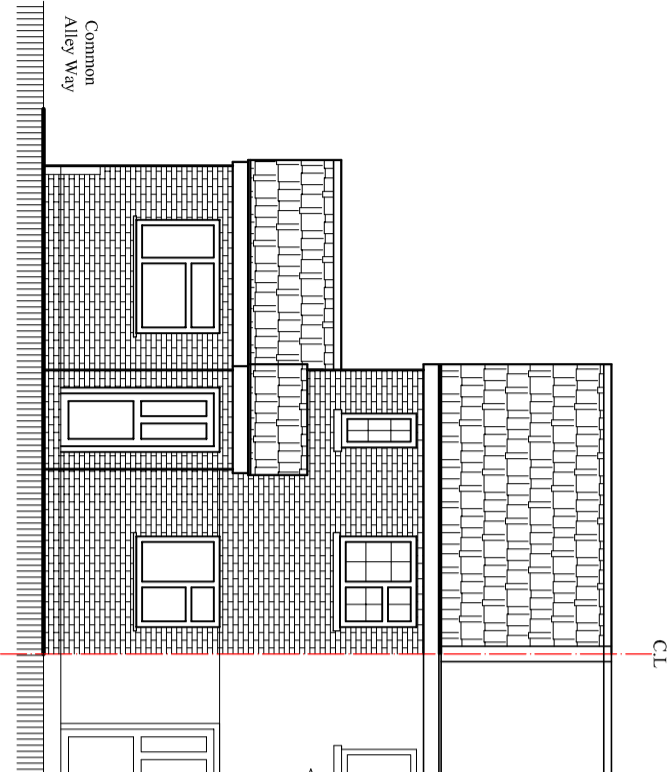


Existing North Elevation

Scale:1:100

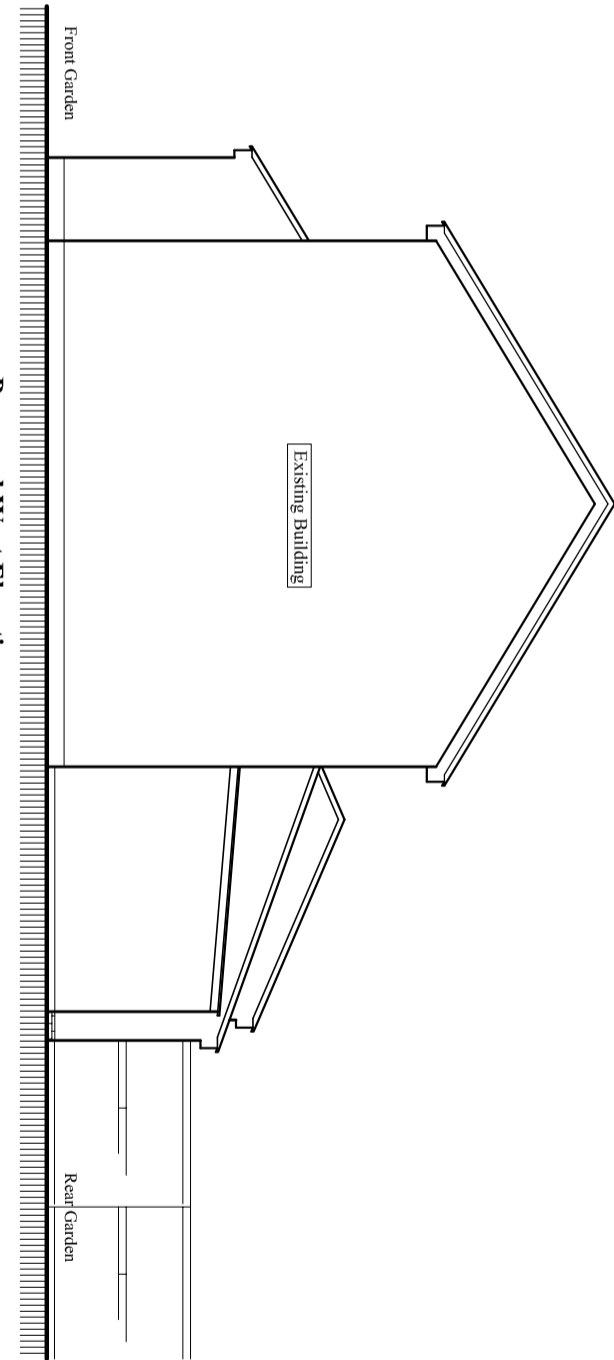

Proposed West Elevation

Scale:1:100

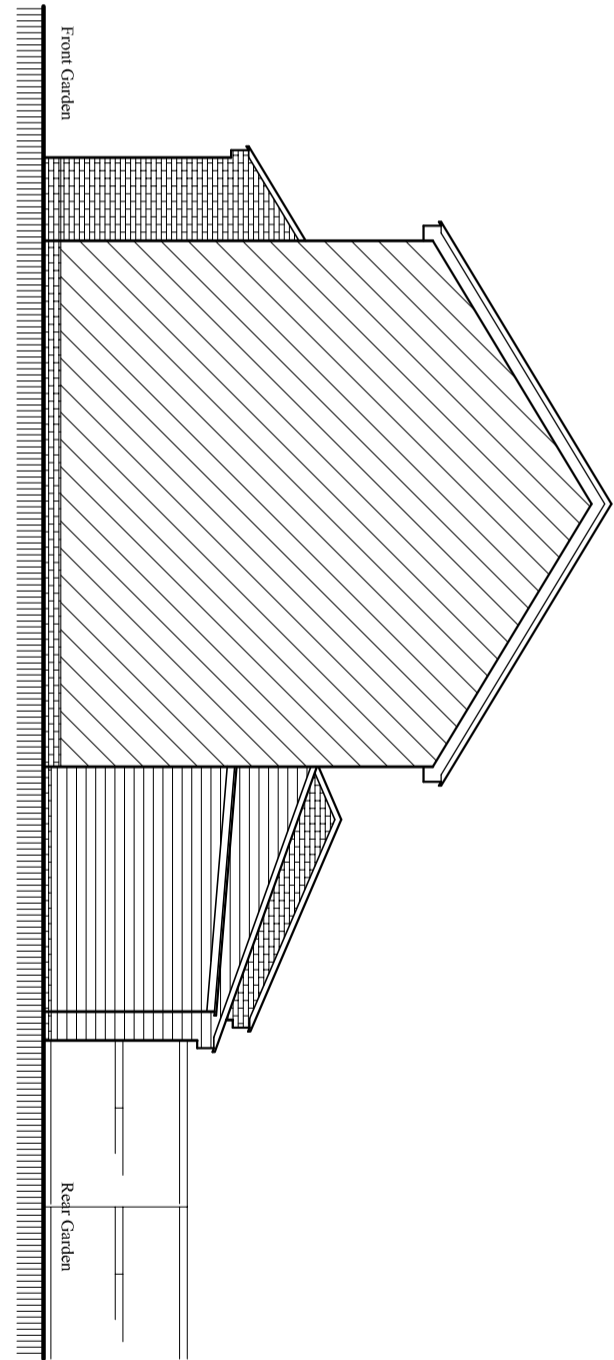

Existing West Elevation

Scale:1:100

Rev.	Description	By	Ckd	Date

Client:
Mr. Jerome Azavedo.

Project:
Single Storey side extension in coprating with existing side portion.

Location:
45 Clivesdale Drive, Hayes,
Middlesex, UB3 3PX.

Status:
PLANNING

Title:
Existing and Proposed Elevations-1.

Drawn by:	Str. Fr.	Checked by:
L.p	---	R.k
Project no:	Sheet Size	Sheet no.
BAL-45CD	A3	
Date:	Scale:	
27/03/2025	1:100	