



LOCATION PLAN 1 : 1250

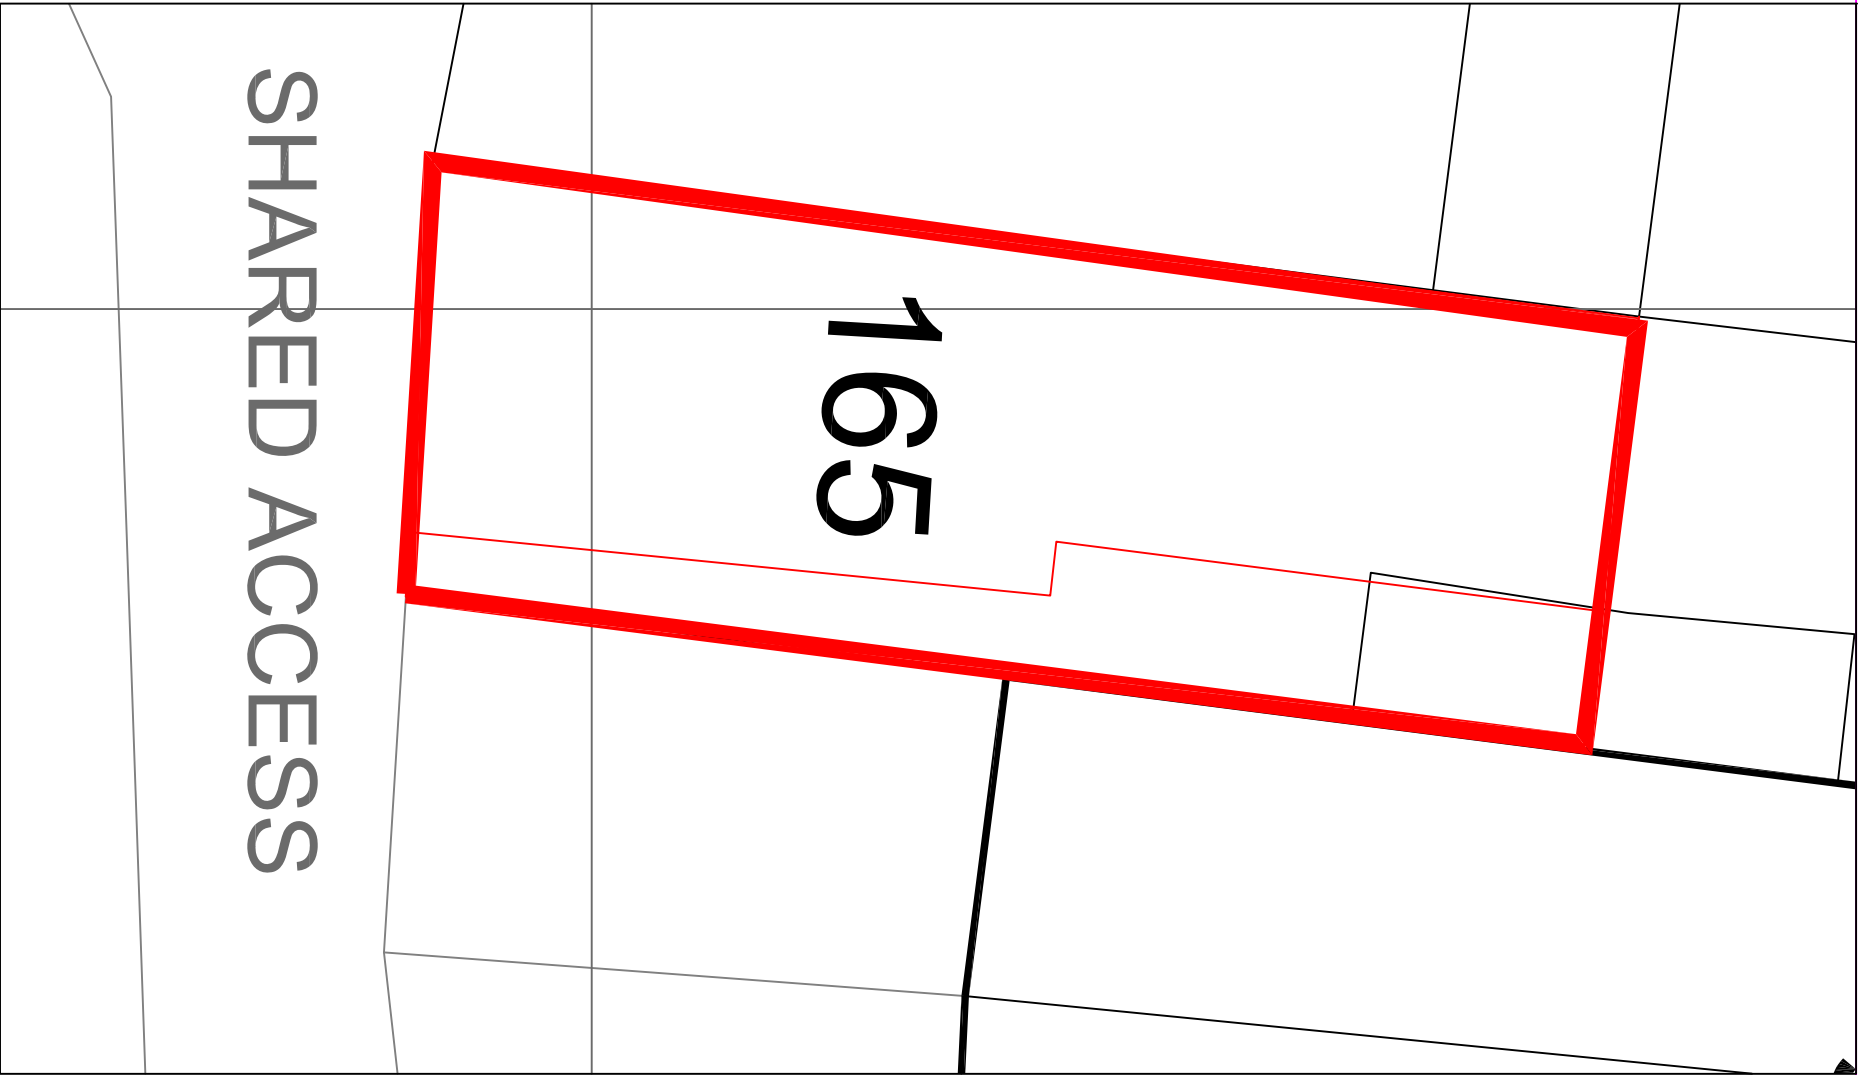

EXISTING SITE PLAN 1 : 100

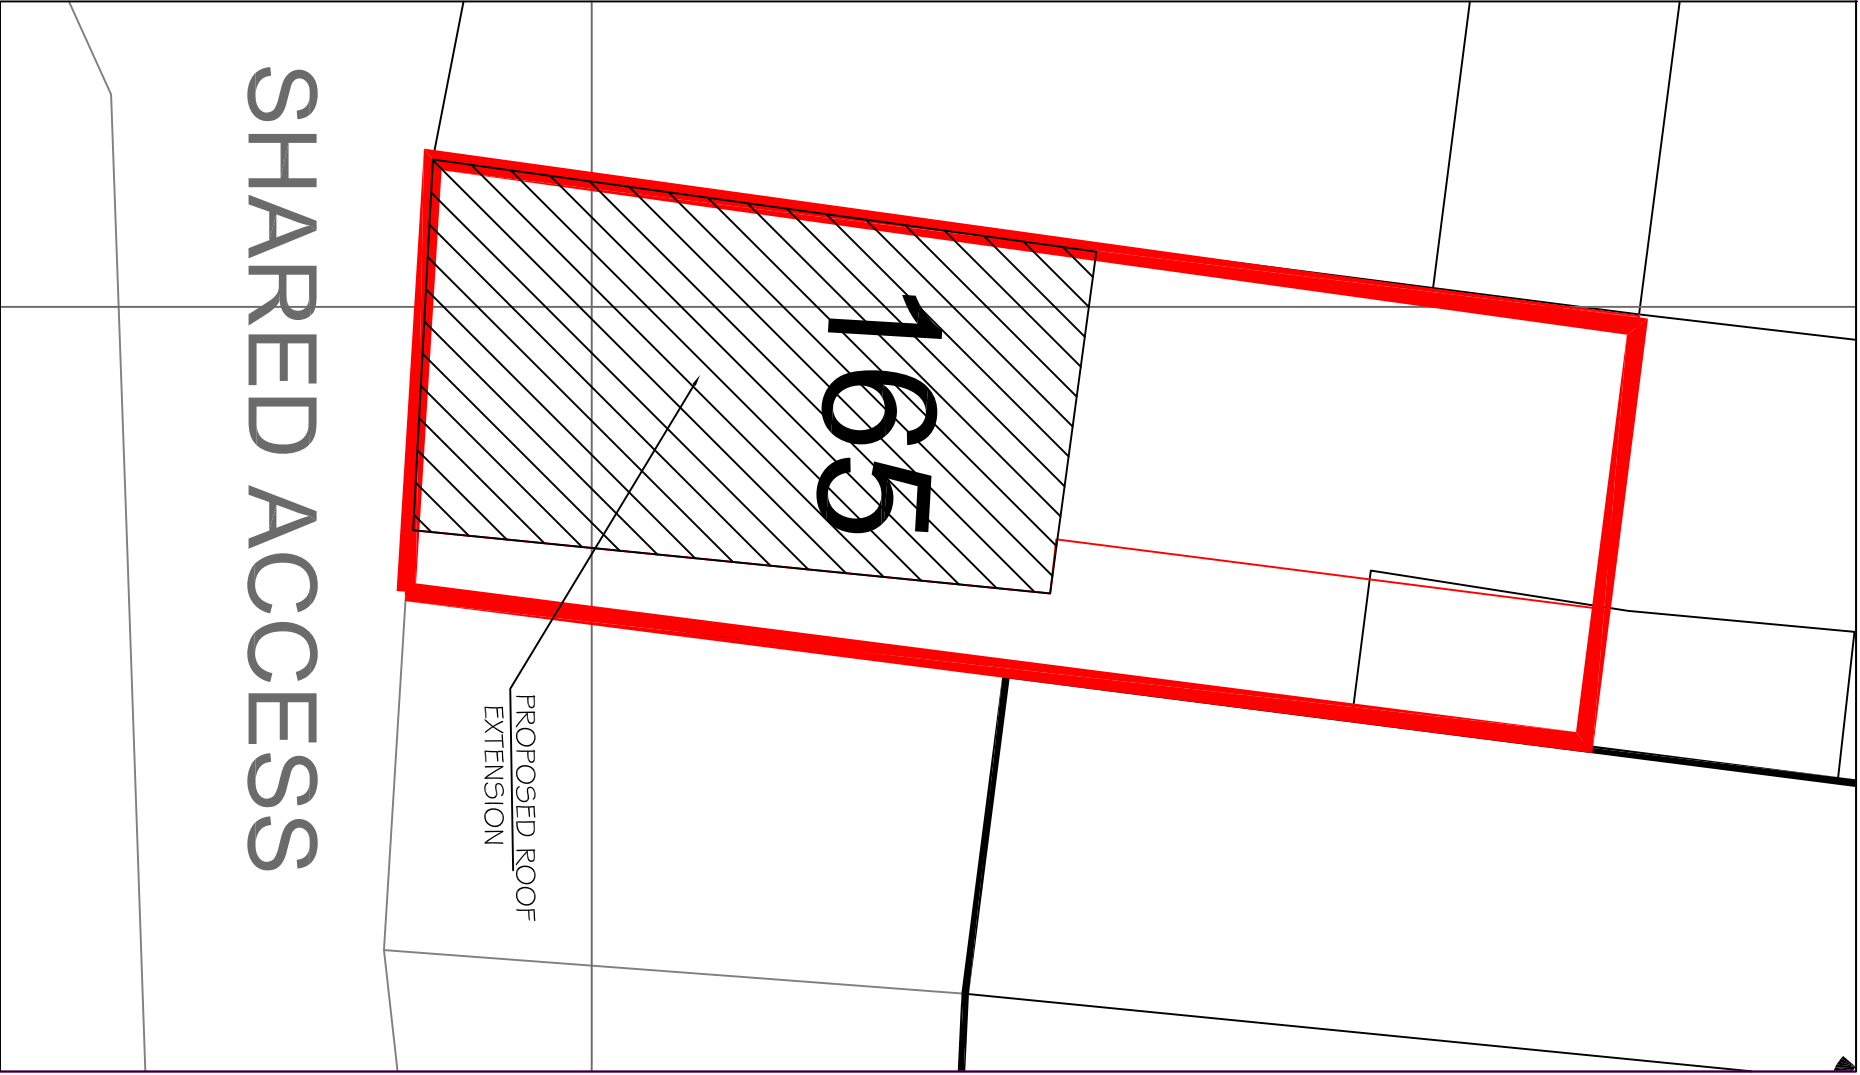

PROPOSED SITE PLAN 1 : 100

HAR - GUNN Associates Ltd

Tel : 020 917 9296  
Mob: 07803 619161

Email: hargunn@aol.com

Rev	Revision Note

Drawing Name

Single Storey Garage Roof Top Extension

Location	Roseville Auto & Tyres Rear of 165 North Hyde Road Hayes UB3 4NS	Scale @A3	As Shown
Dwg No	1722 / 2023 / PL-01	Date	Feb 2023
Rev			