






SCALE 1 : 100

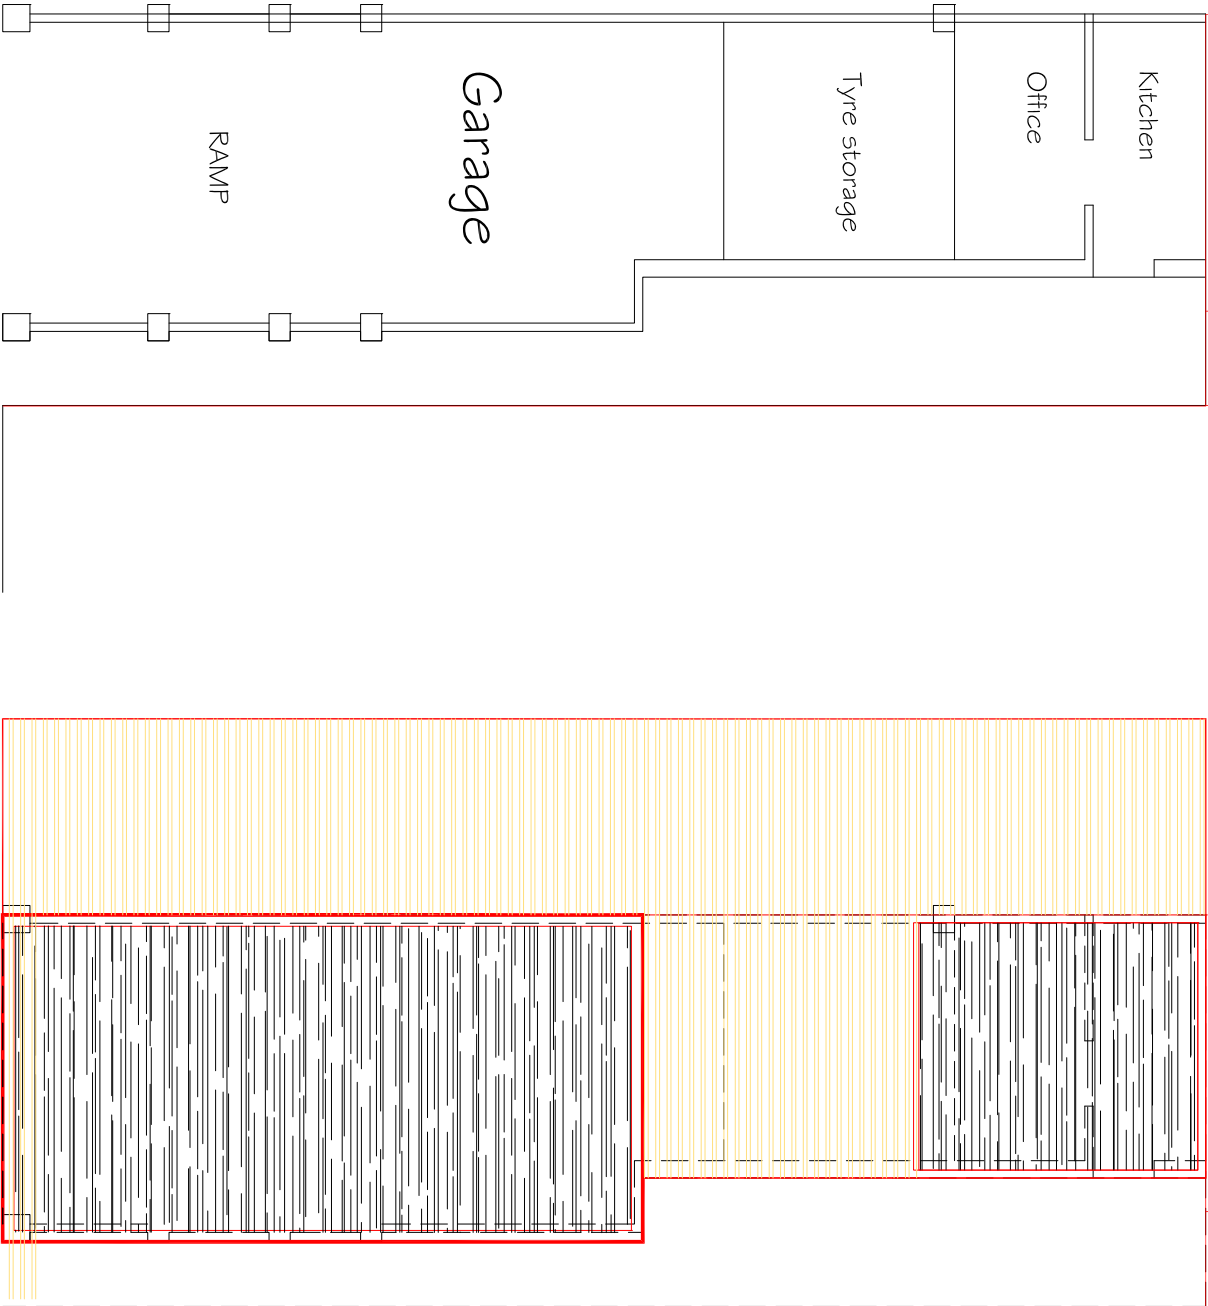


PROPOSED GROUND FLOOR PLAN

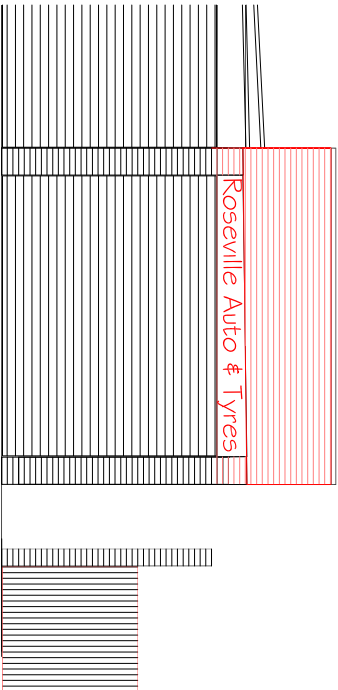

AS MODIFIED FRONT ELEVATION

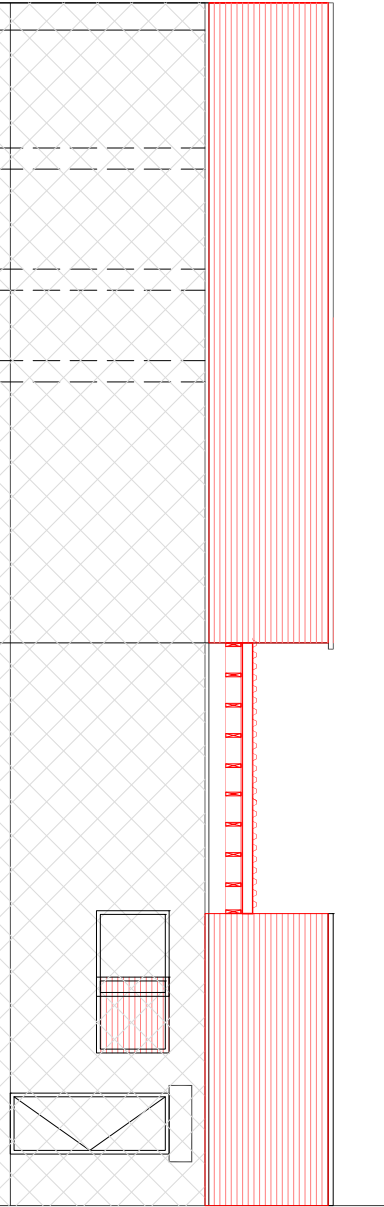

PROPOSE SIDE ELEVATION VIEWED FROM SIDE ACCESS

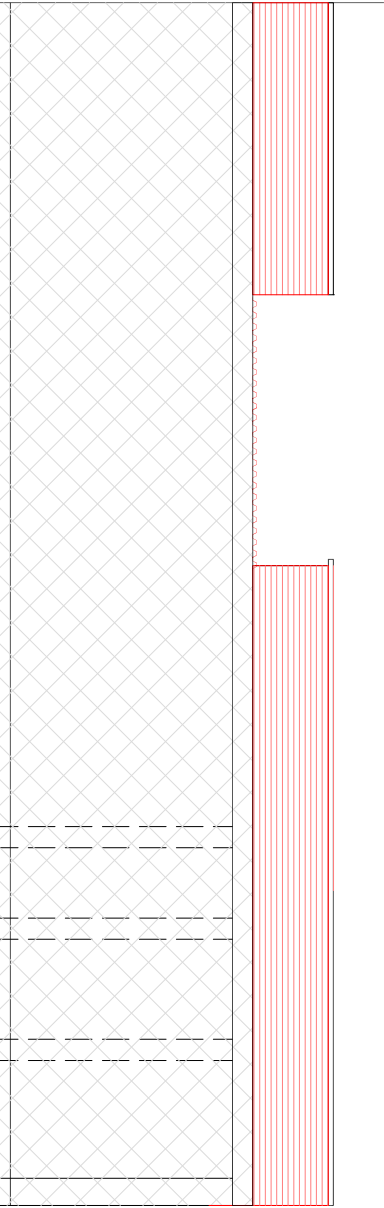

PROPOSE SIDE ELEVATION VIEWED FROM No 63

HAR - GUNN Associates Ltd		Drawing Name		Location		Scale	
Tel : 020 917 9296				Roseville Auto & Tyres		1 : 100	
Mob: 07803 619161				Rear of		@A3	
Email: hargunn@aol.com		Rev		Single Storey Garage Roof Top		Date	
		Revision Note		Extension - Proposed		Feb 2023	
		Date		Drg No		Rev	
				1722 / 2023 / PL-04			

This drawing remains the property of HAR - Gunn Associates and shall not be reproduced or altered without prior written permission.

Do not scale off drawings. Check all dimensions on site and report any discrepancies before commencing work. All figured dimensions are millimeters unless noted otherwise.