

All work to comply with
current building regulations
and codes of practice



Do not scale from drawings
all dimensions to be checked
on site before the start of
any work

All Proposed External Materials to Match
Existing External Materials

Any Proposed Windows to Flank wall to be
Obscure Glazed and Non-Opening below
1.7m from FFL

1:50

0 1 2 5
10 Meter

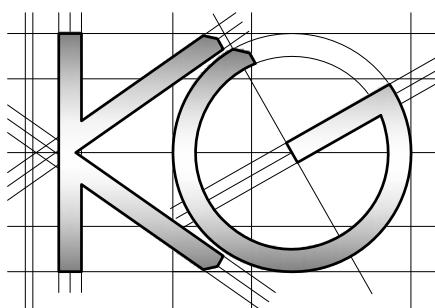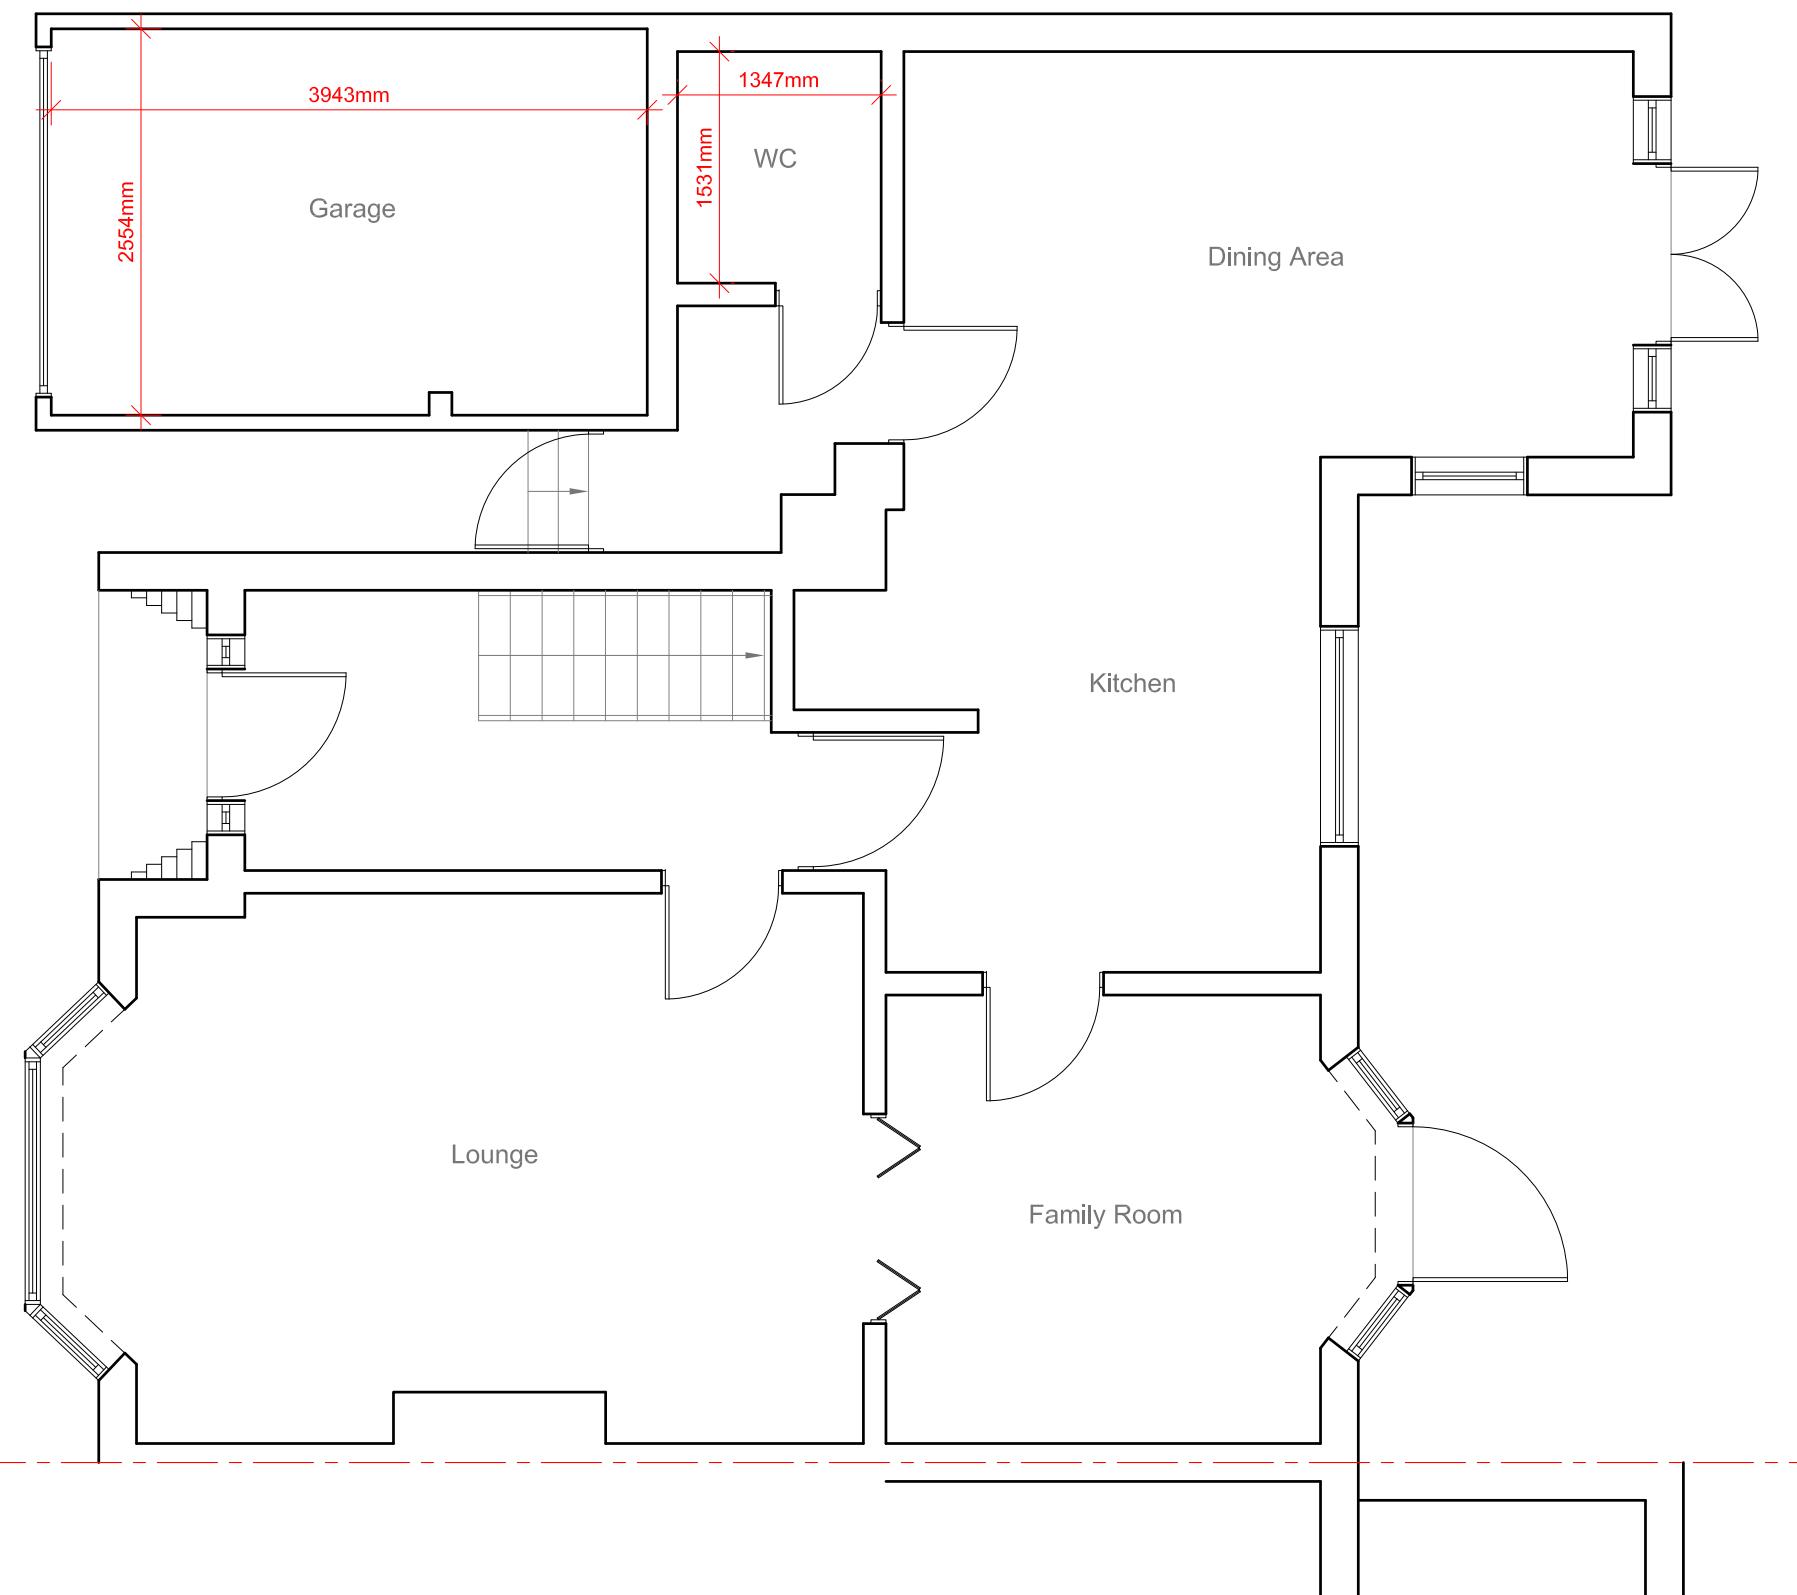

Site Address:

84 Catlins Lane
Pinner
HA5 2BX

Drawing Content:

Existing Ground Floor Plan

1

Drawings No:

84catlinslane/2024/01

3

Date Drawn:

21st October 2024

5

Planning Issue

7

Drawings Scale:

1:50

2

Drawn By:

KG

4

Revision:

6

8

All work to comply with
current building regulations
and codes of practice

Do not scale from drawings
all dimensions to be checked
on site before the start of
any work



All Proposed External Materials to Match
Existing External Materials

Any Proposed Windows to Flank wall to be
Obscure Glazed and Non-Opening below
1.7m from FFL

1:50



10 Meter

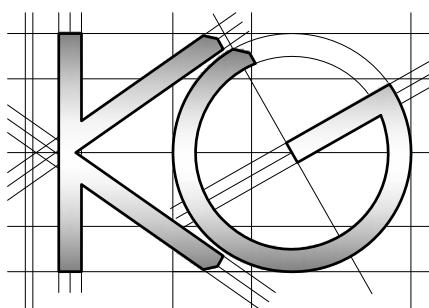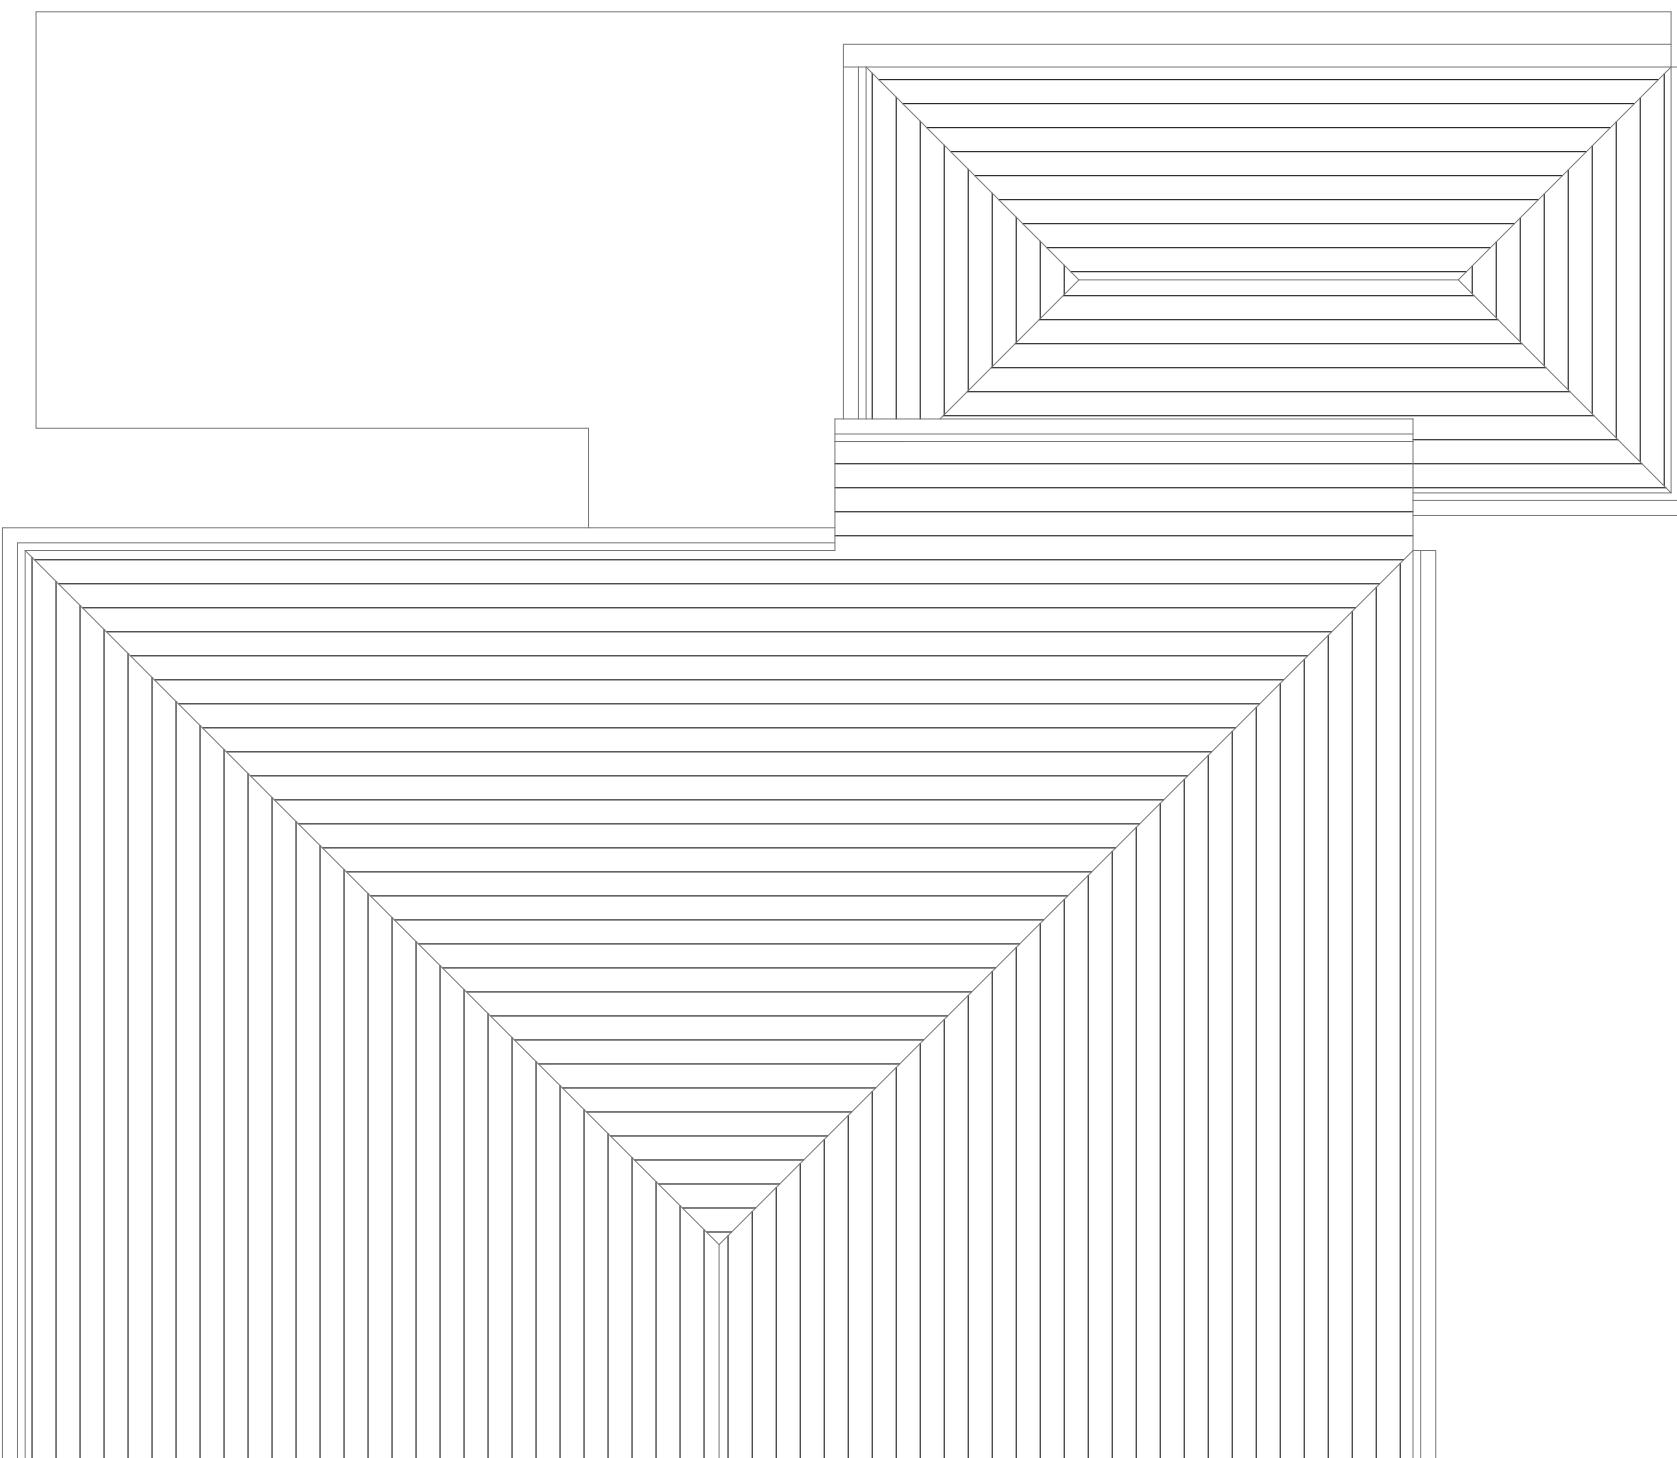

Site Address:

84 Catlins Lane
Pinner
HA5 2BX

Drawing Content:

Existing Roof Plan

1

Drawings No:

84catlinslane/2024/02

3

Date Drawn:

21st October 2024

5

Planning Issue

7

Drawings Scale:

1:50

2

Drawn By:

KG

4

Revision:

6

8

All work to comply with
current building regulations
and codes of practice

Do not scale from drawings
all dimensions to be checked
on site before the start of
any work

All Proposed External Materials to Match
Existing External Materials

Any Proposed Windows to Flank wall to be
Obscure Glazed and Non-Opening below
1.7m from FFL


1:100




10 Meter



Existing Rear Elevation
Scale 1:100

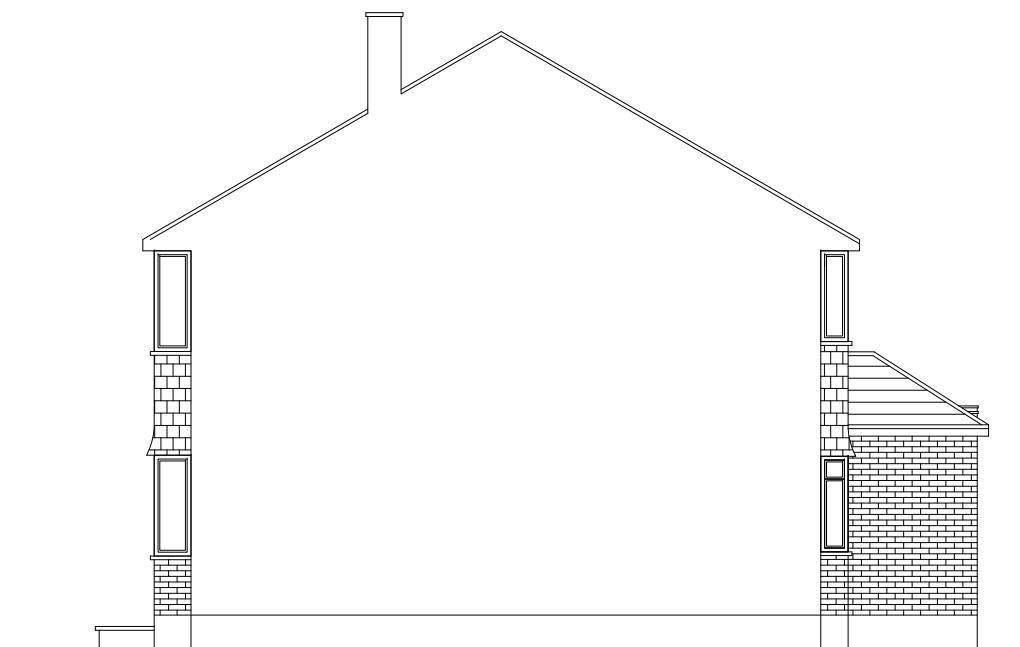


Existing Side Elevation
Scale 1:100

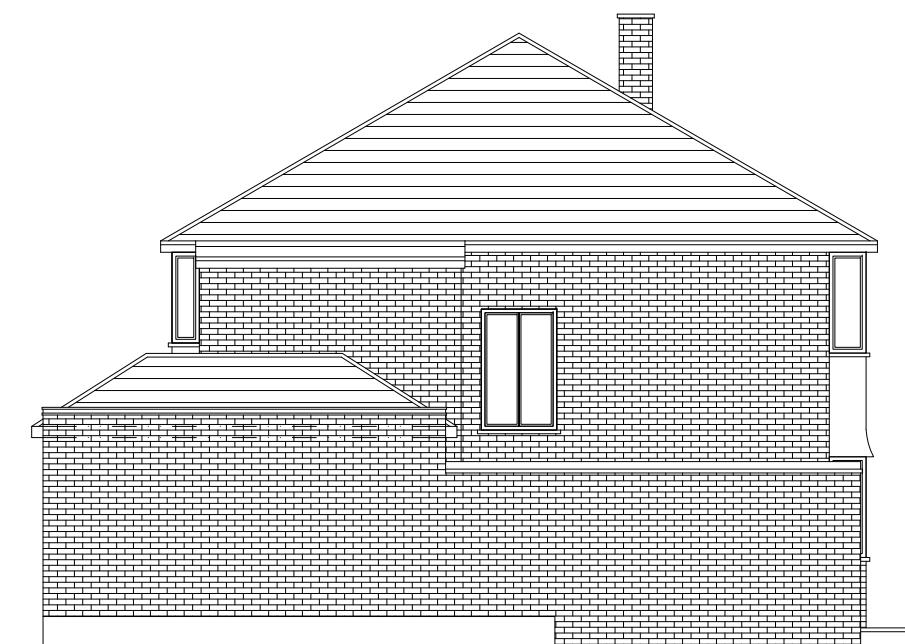

Existing Side Elevation
Scale 1:100



Existing Front Elevation
Scale 1:100

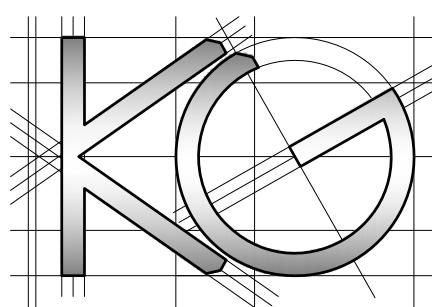

Site Address:

84 Catlins Lane
Pinner
HA5 2BX

Drawing Content:

Existing Elevations

1

Drawings No:

84catlinslane/2024/03

Date Drawn:

21st October 2024

Planning Issue

7

Drawings Scale:

1:100

Drawn By:

KG

Revision:

8

2

4

6

All work to comply with
current building regulations
and codes of practice

Do not scale from drawings
all dimensions to be checked
on site before the start of
any work



All Proposed External Materials to Match
Existing External Materials

Any Proposed Windows to Flank wall to be
Obscure Glazed and Non-Opening below
1.7m from FFL

1:50

0 1 2 5

10 Meter

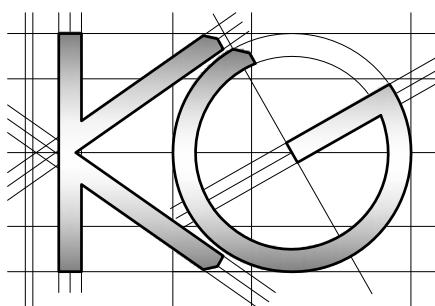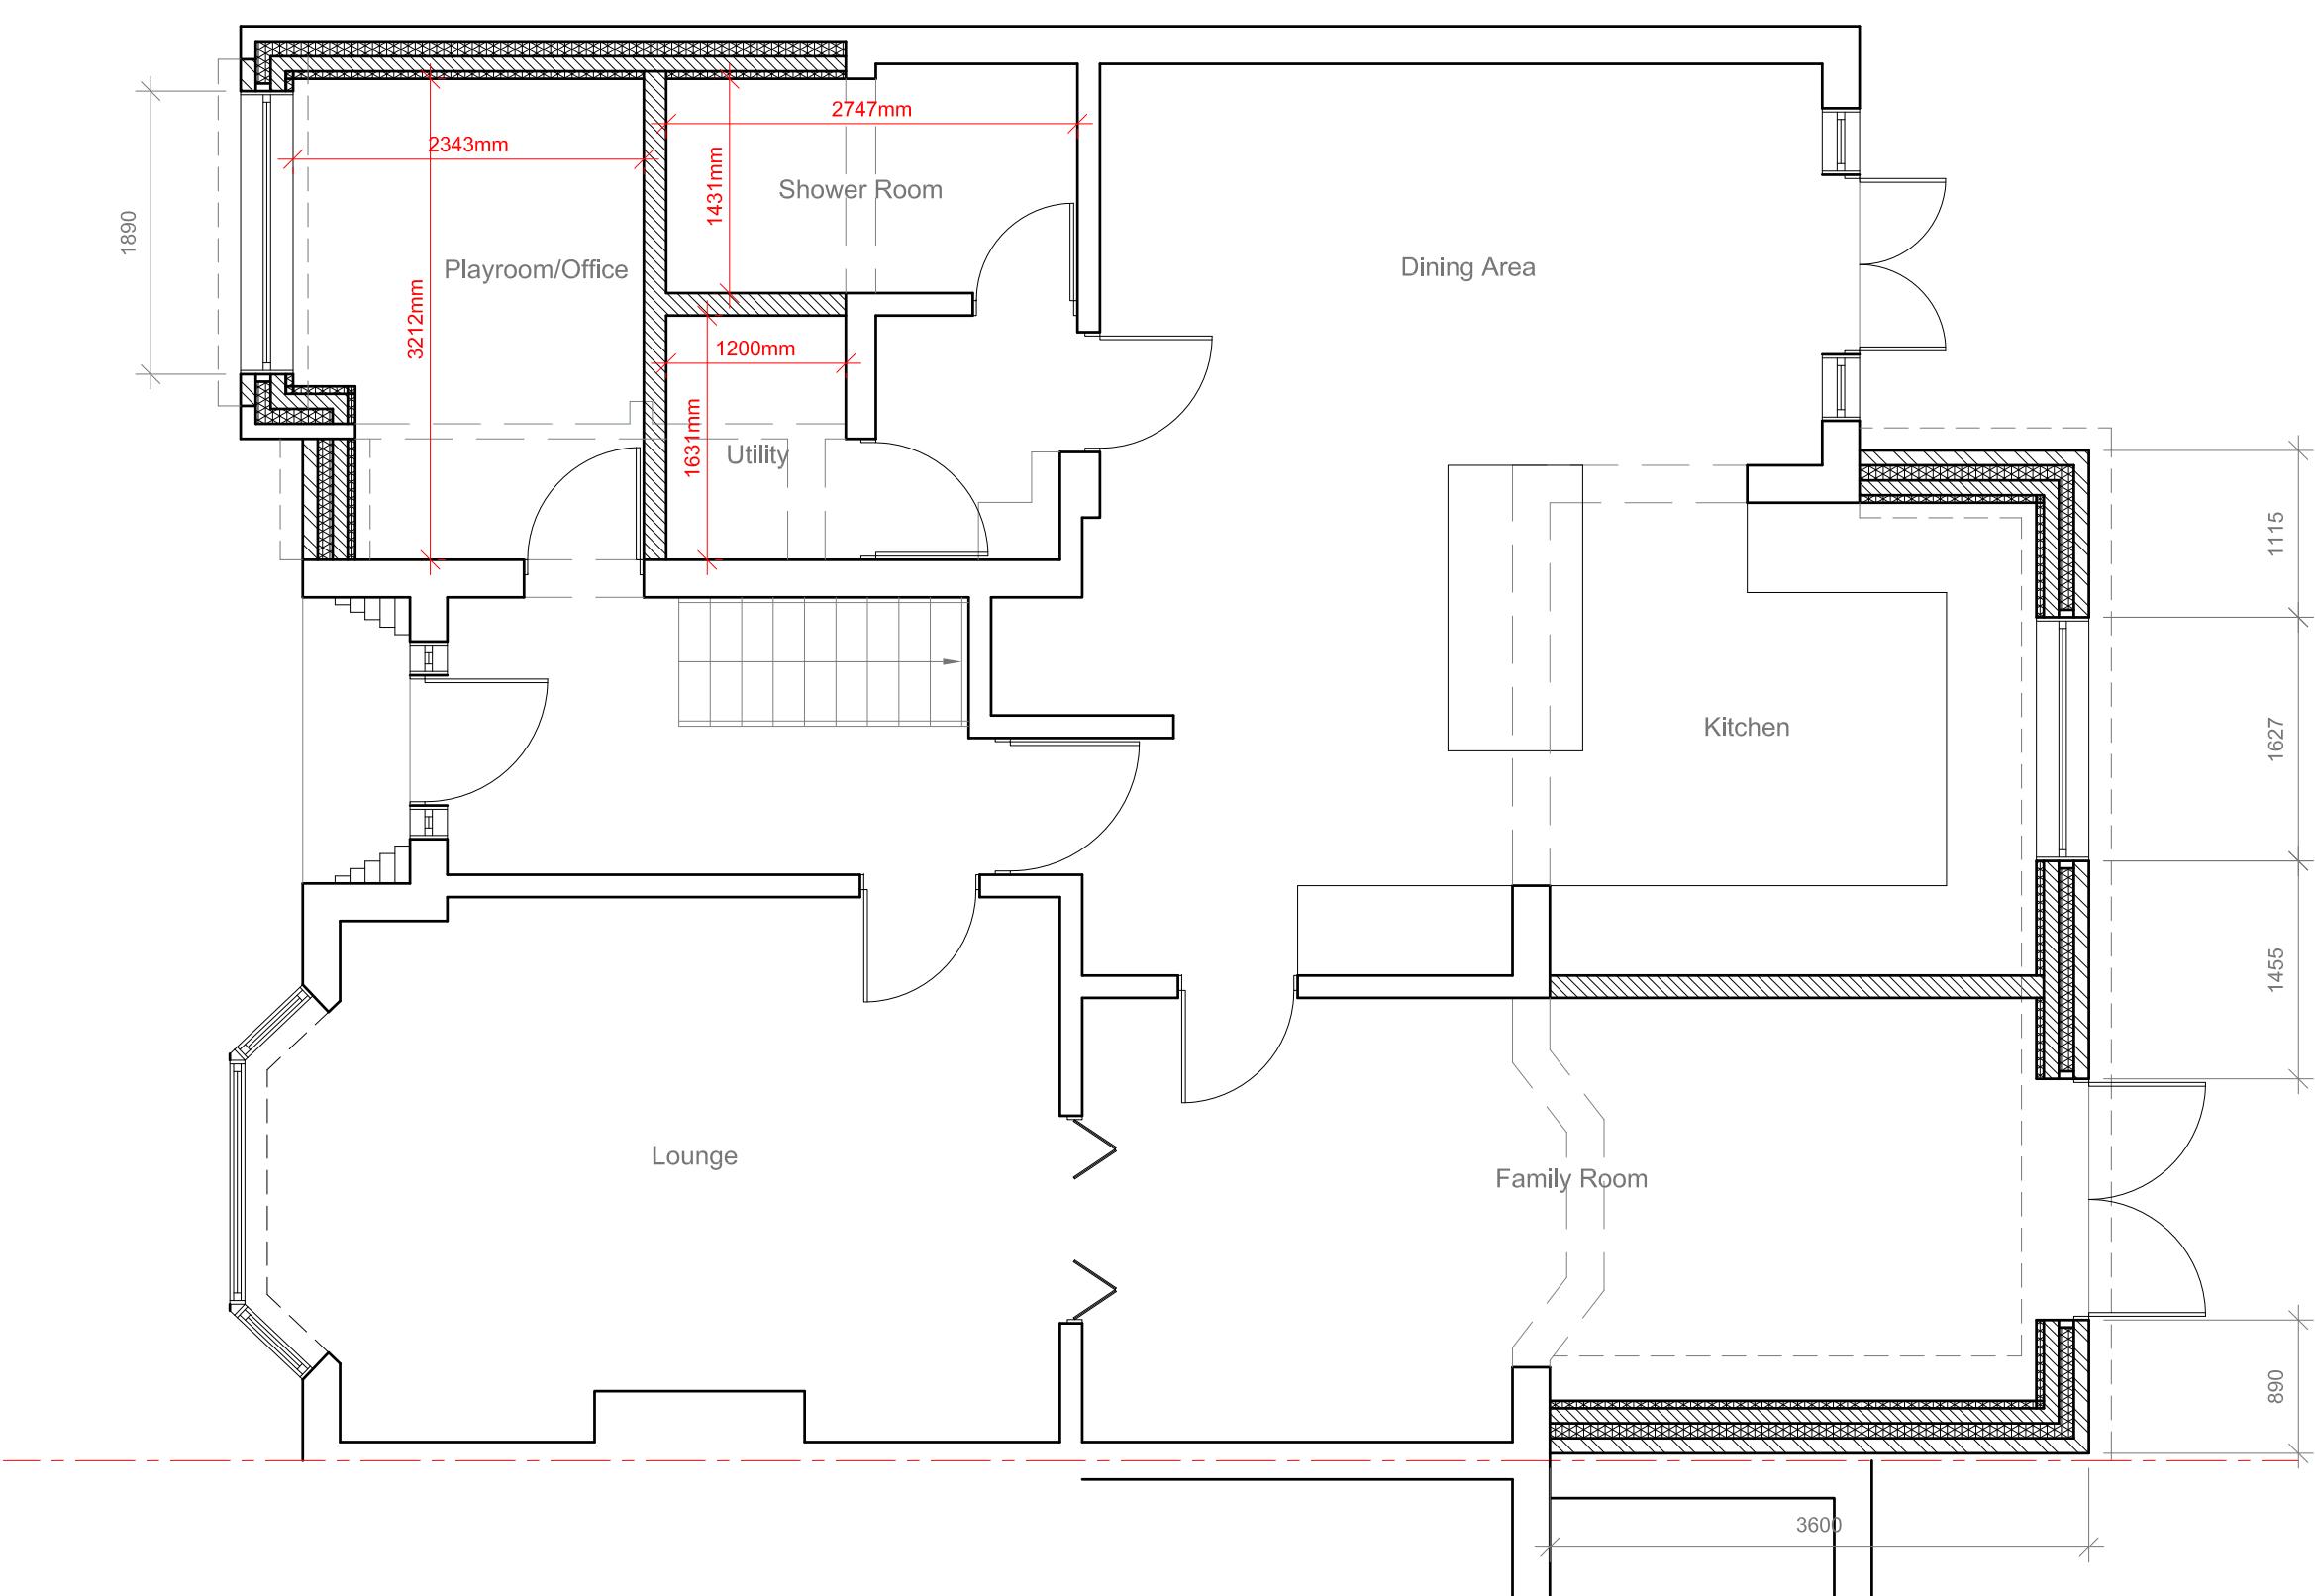

Site Address:
84 Catlins Lane
Pinner
HA5 2BX

Drawing Content:
Proposed Ground Floor Plan

Drawings No:
84catlinslane/2024/04

Date Drawn:
21st October 2024

Planning Issue

Drawings Scale:
1:50

Drawn By:
KG

Revision:

4

5

6

7

8

All work to comply with
current building regulations
and codes of practice

Do not scale from drawings
all dimensions to be checked
on site before the start of
any work



All Proposed External Materials to Match
Existing External Materials

Any Proposed Windows to Flank wall to be
Obscure Glazed and Non-Opening below
1.7m from FFL

1:50



10 Meter

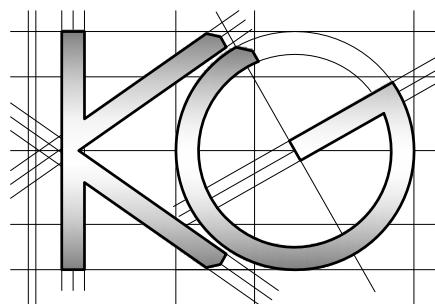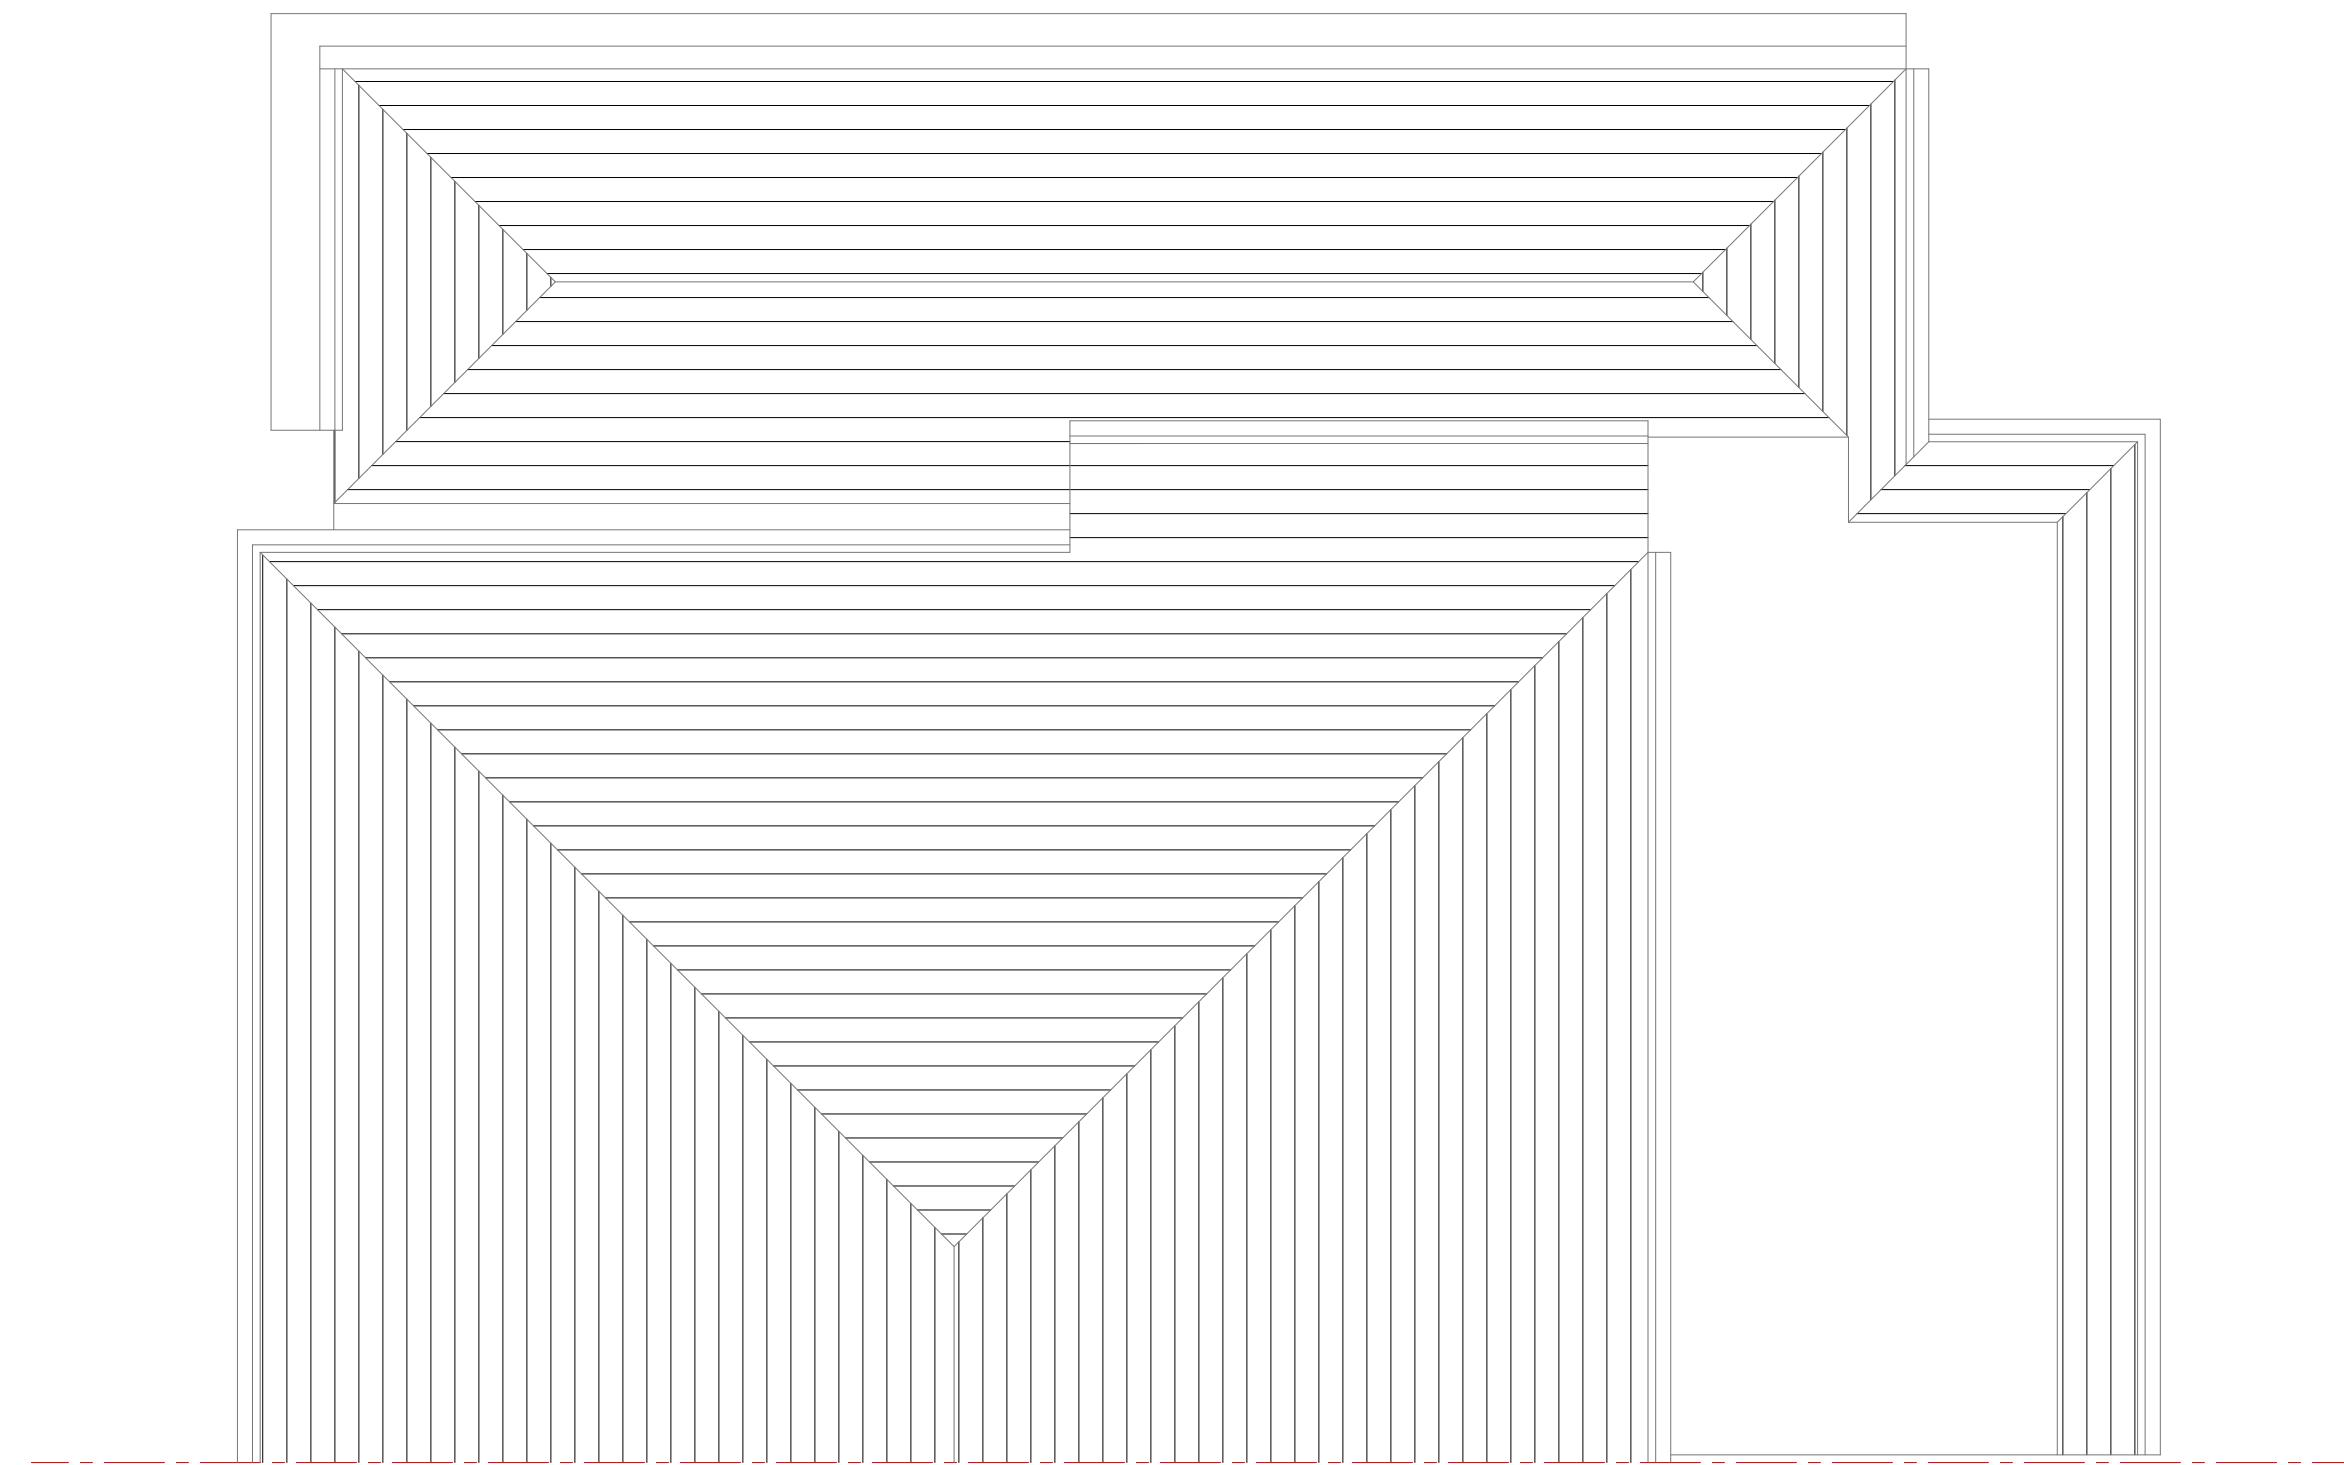

Site Address:

84 Catlins Lane
Pinner
HA5 2BX

Drawing Content:

Proposed Roof Plan

Drawings No:

84catlinslane/2024/05

Date Drawn:

21st October 2024

Planning Issue

7

Drawings Scale:

1:50

Drawn By:

KG

Revision:

8

1

2

4

6

All work to comply with
current building regulations
and codes of practice

Do not scale from drawings
all dimensions to be checked
on site before the start of
any work

All Proposed External Materials to Match
Existing External Materials

Any Proposed Windows to Flank wall to be
Obscure Glazed and Non-Opening below
1.7m from FFL


1:100




10 Meter



Proposed Rear Elevation
Scale 1:100

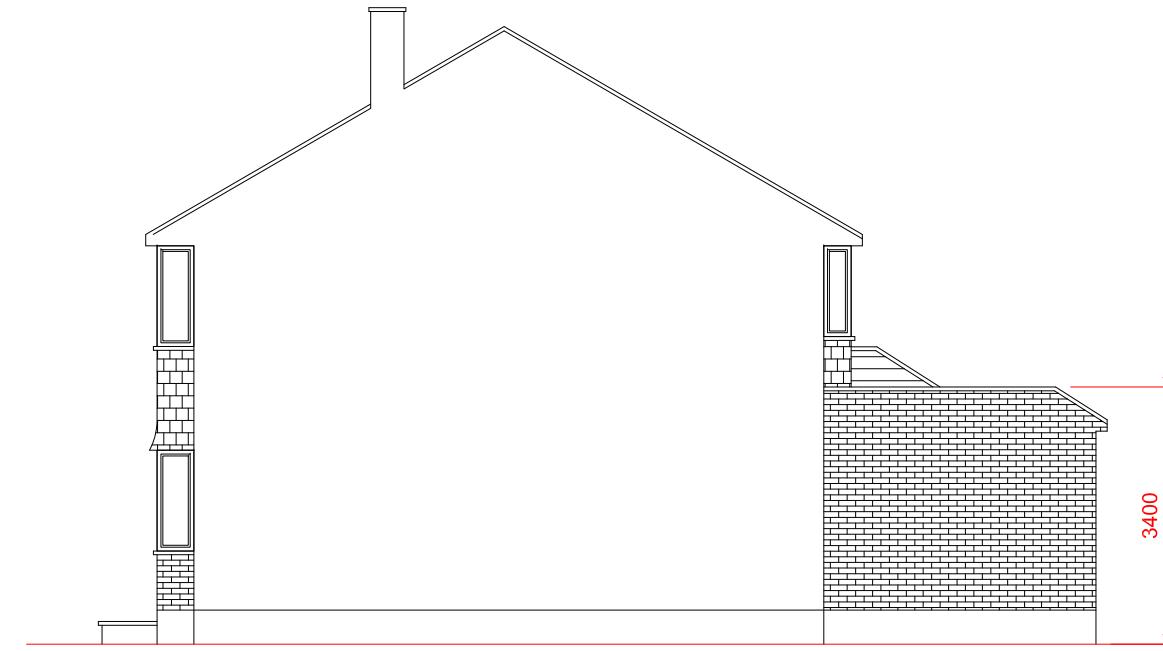


Proposed Side Elevation
Scale 1:100

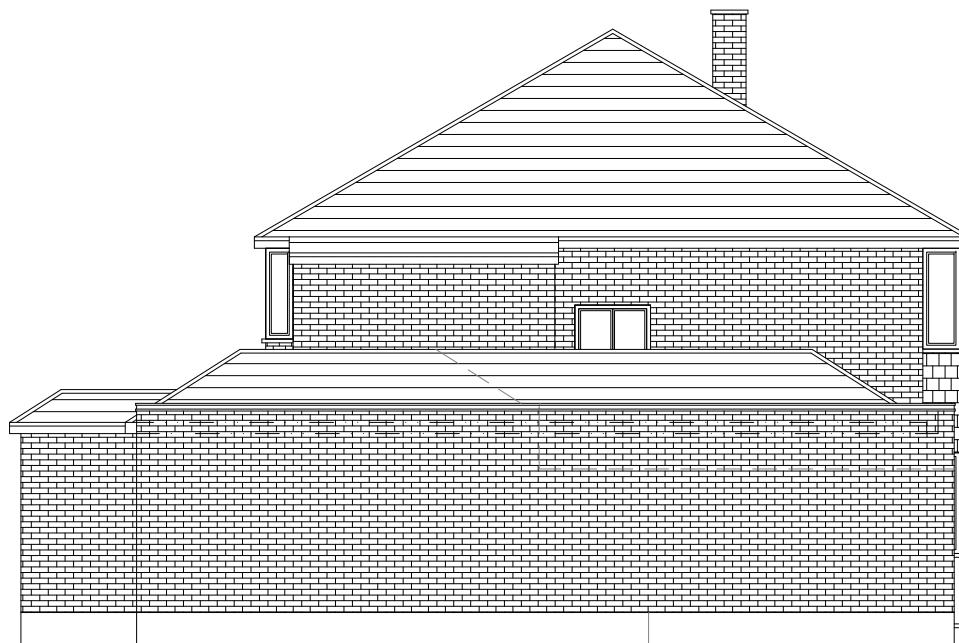

Proposed Side Elevation
Scale 1:100



Proposed Front Elevation
Scale 1:100

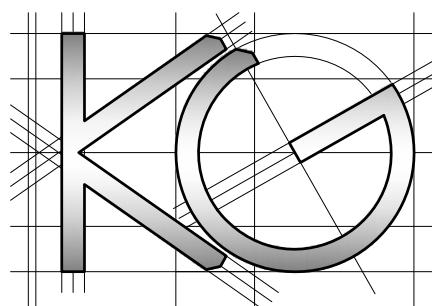

Site Address:

84 Catlins Lane
Pinner
HA5 2BX

Drawing Content:

Proposed Elevations

1

Drawings No:

84catlinslane/2024/06

Date Drawn:

21st October 2024

Planning Issue

7

Drawings Scale:

1:100

Drawn By:

KG

Revision:

6

8