

Copyright in the design and this drawing is the property of RESI. Reproduction in whole or in part is forbidden without written sanction of RESI. This drawing must be read in conjunction with all other relevant documentation and drawings.

RESI accepts no liability for any expense, loss or damage of whatsoever nature and however arising from any variation which has not been referred to them and their approval obtained.

Print out to actual scale. Do not scale, except unless for Planning purposes. All dimensions to be cross-checked on-site prior to manufacture and construction. Any discrepancies to be reported to RESI immediately.

NOTES

KEY

Neighbouring context Boundary line



Revision		
Rev	Notes	Date
A	Planning Issue	30/10/2023




Job Title
Proposed ground floor extension,facade alteration, floor plan redesign and all associated works at 20 Derby Road, Uxbridge, UB8 2NB

Drawing Status
Planning Drawings


Client
Greta Ndrejoni

Drawing Title
Block Plans

Scale 1 : 200 @ A3	Drawn AR
Date Oct 2023	Checked RA
Drawing No. B185544-01-3000	REV A

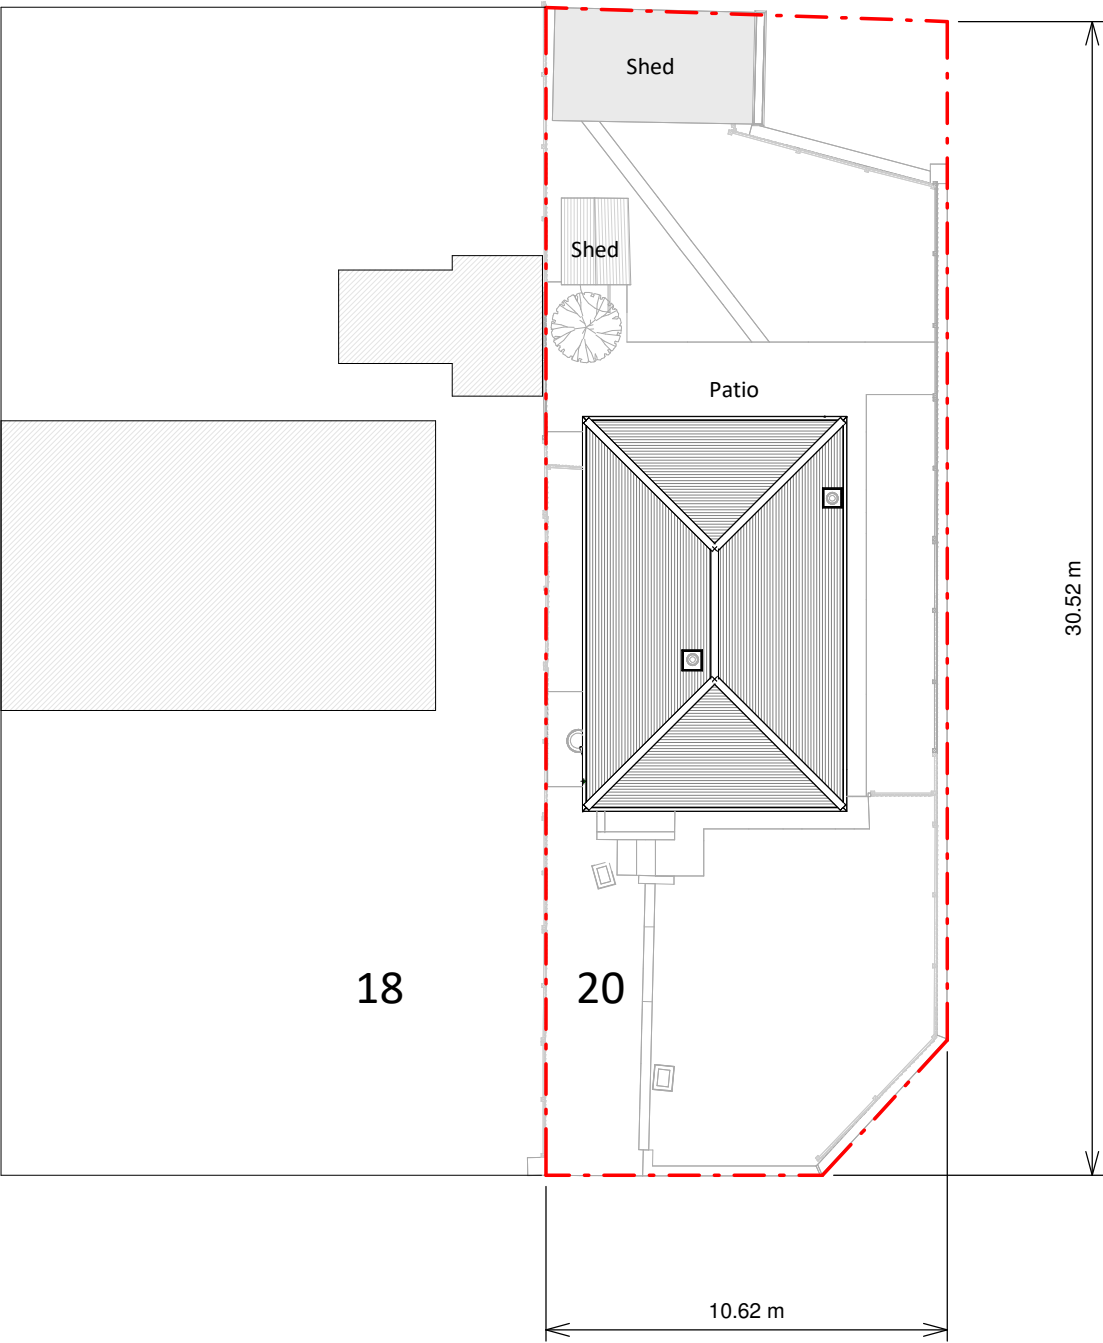

Existing Block Plan

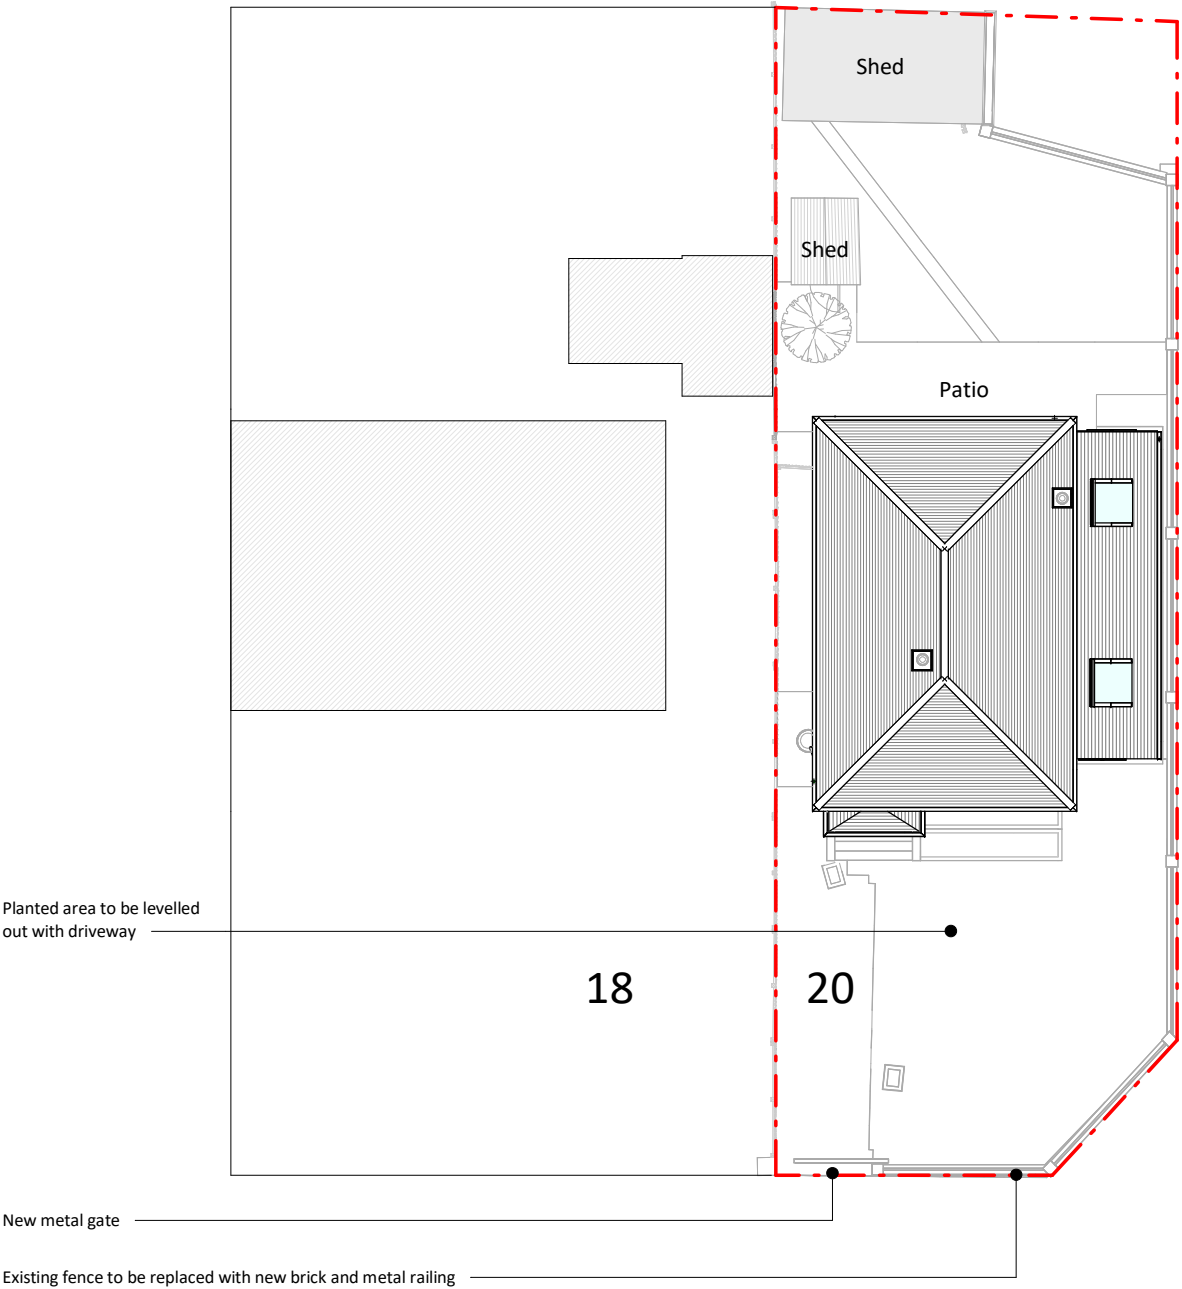

Proposed Block Plan

