




Ground Floor Plan

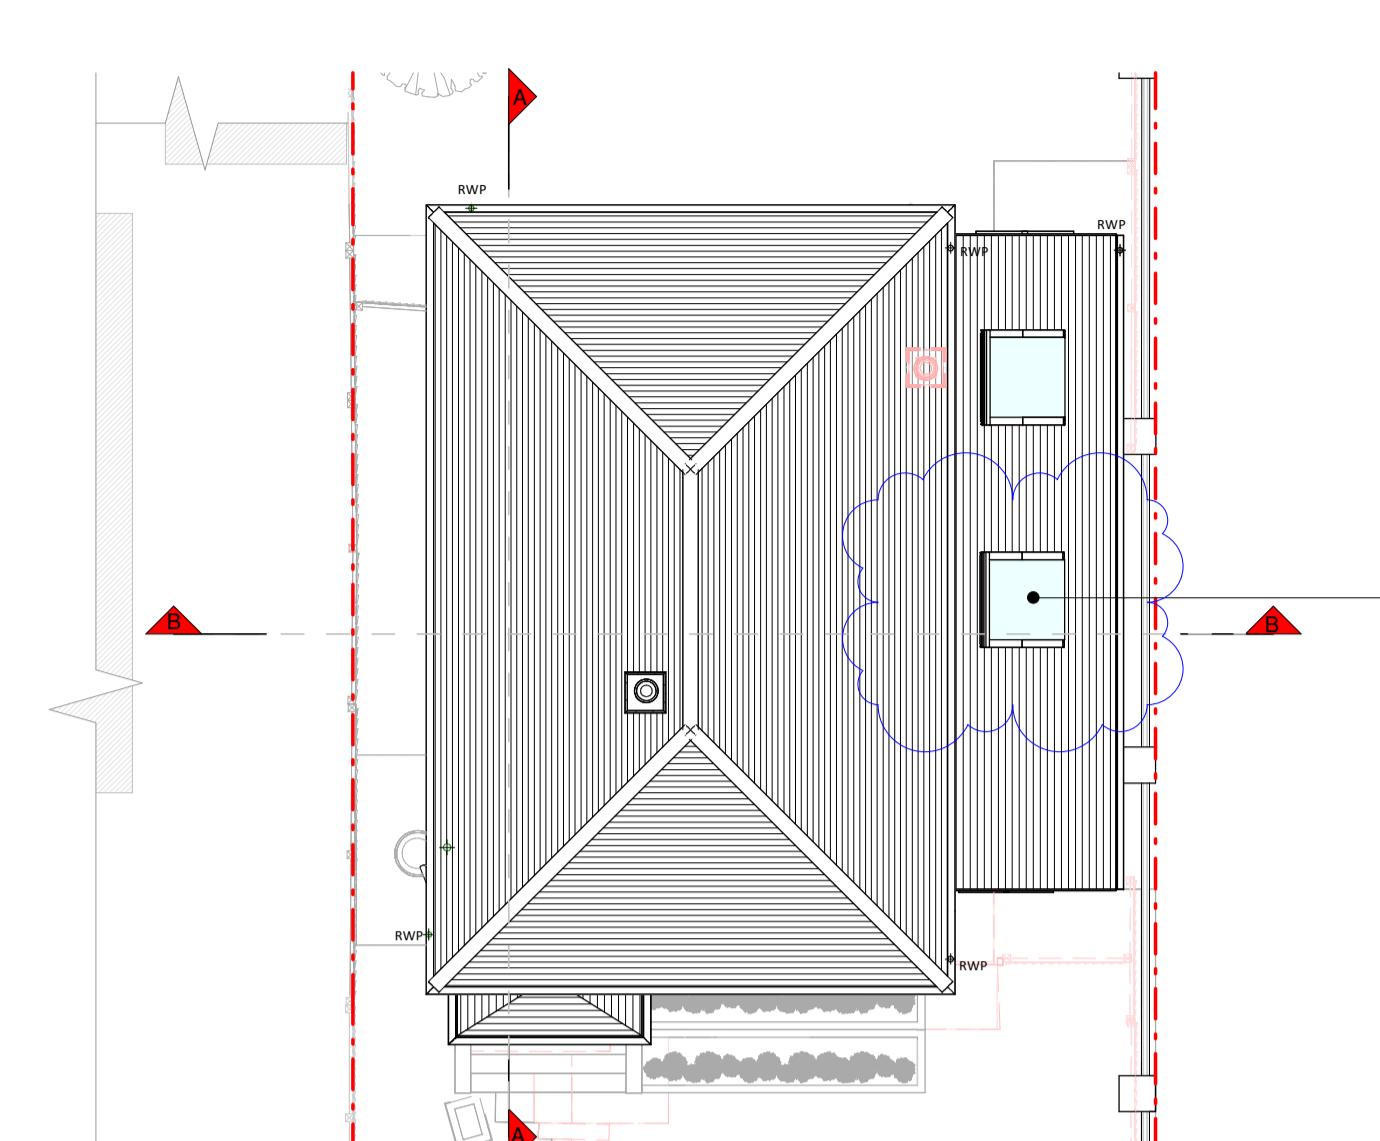


Roof Plan

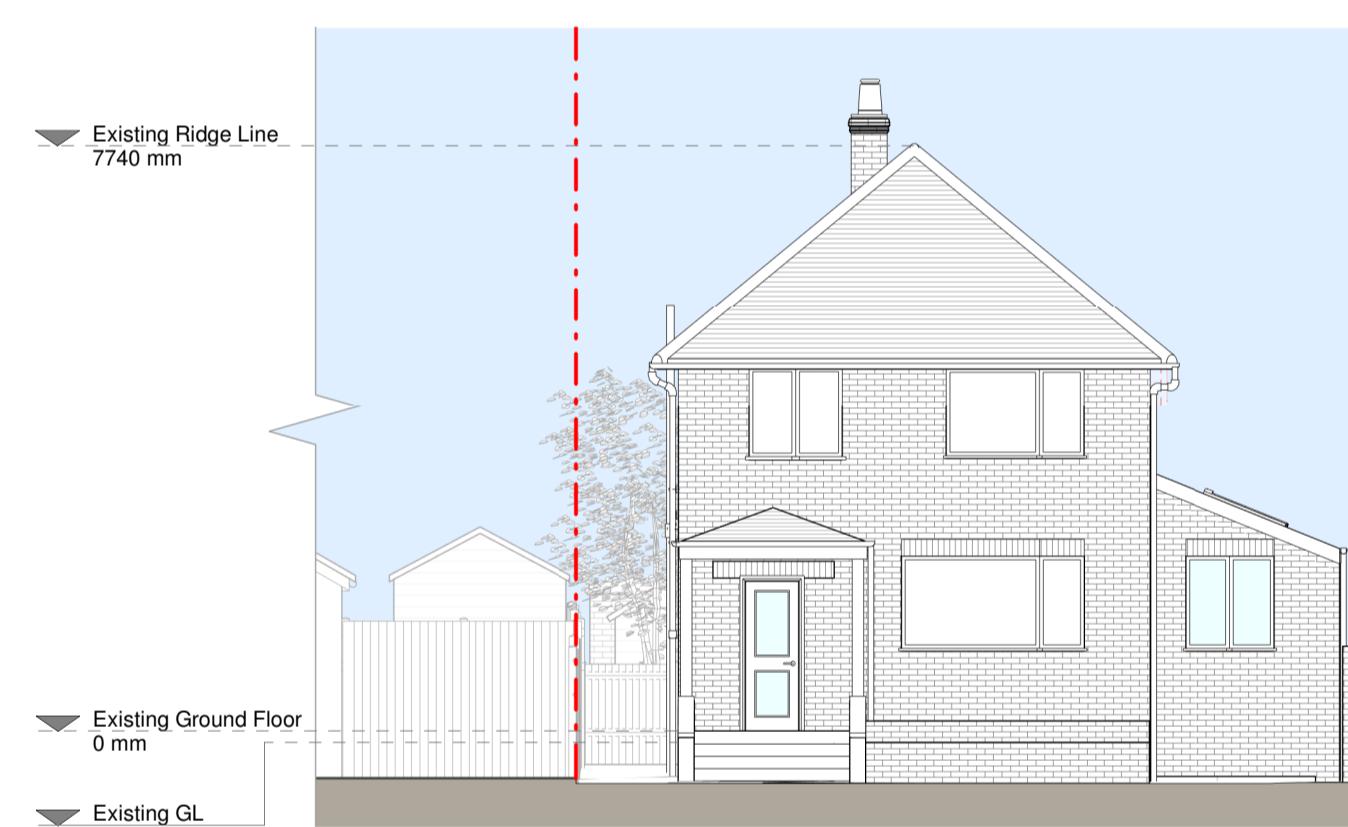


Front Elevation

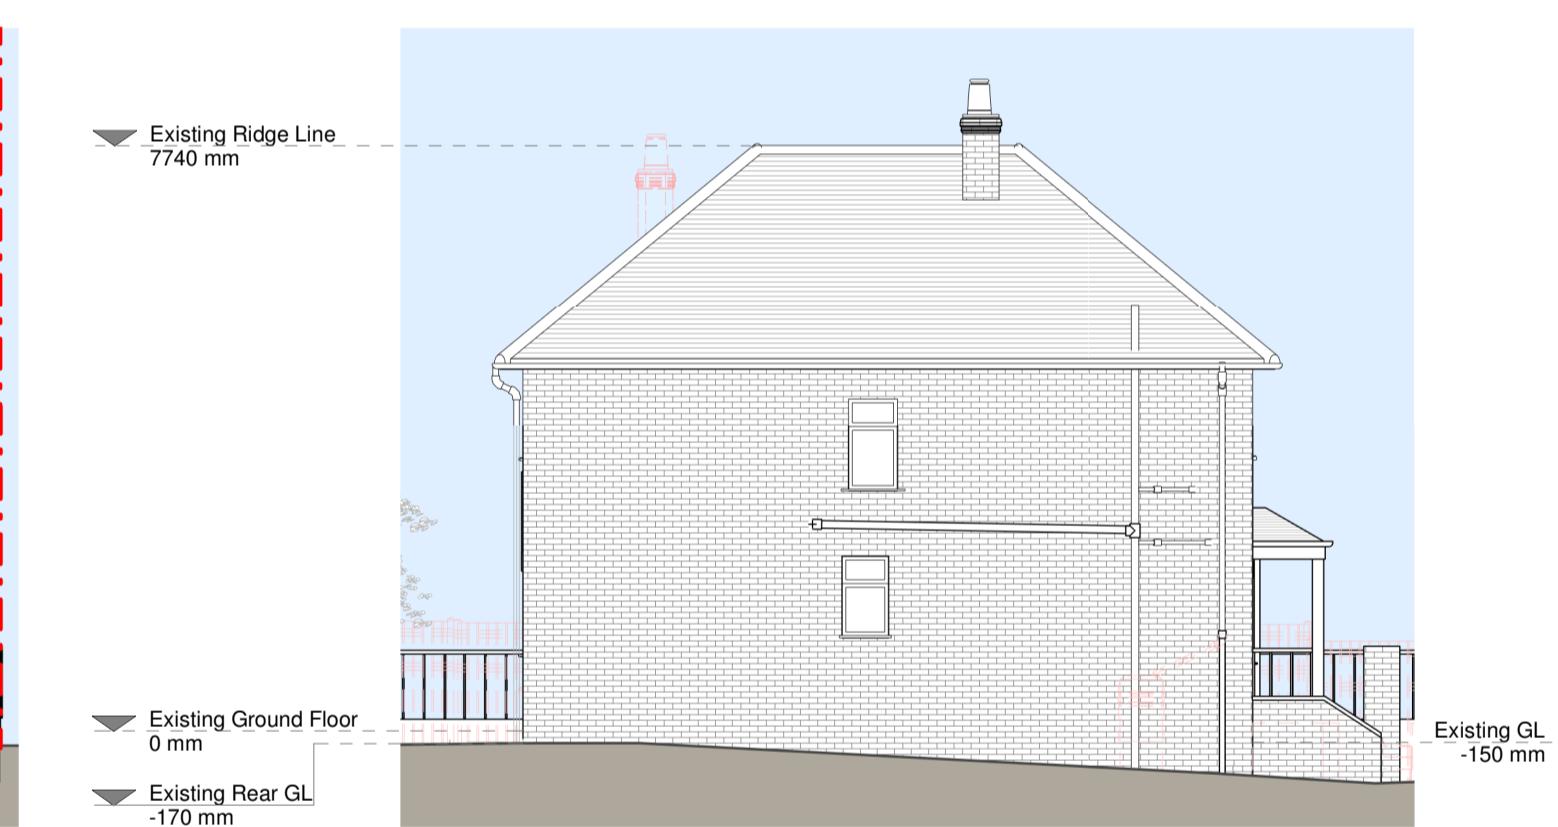


Left Side Elevation

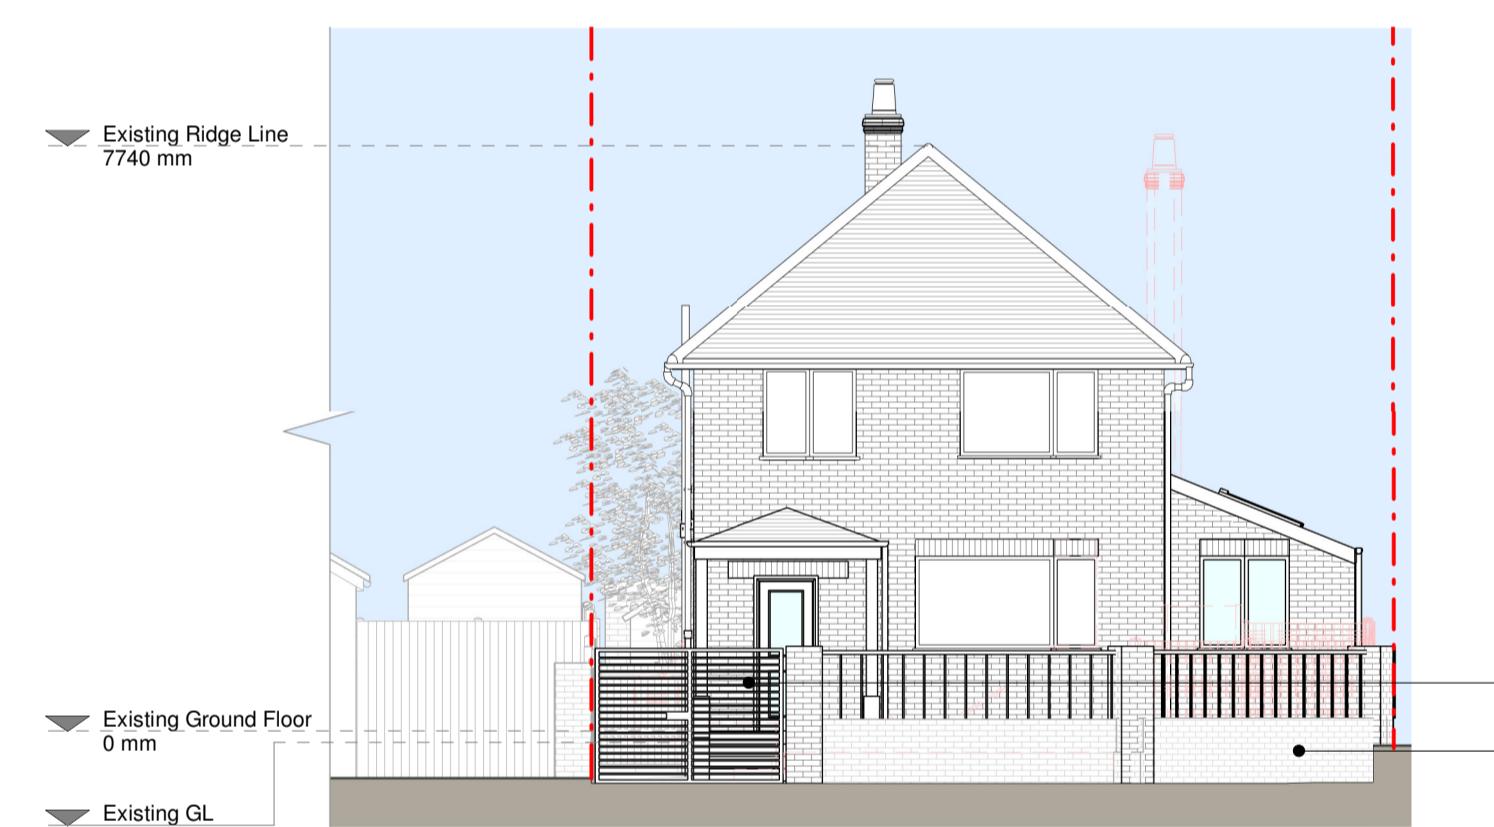


Front Elevation - Street Level

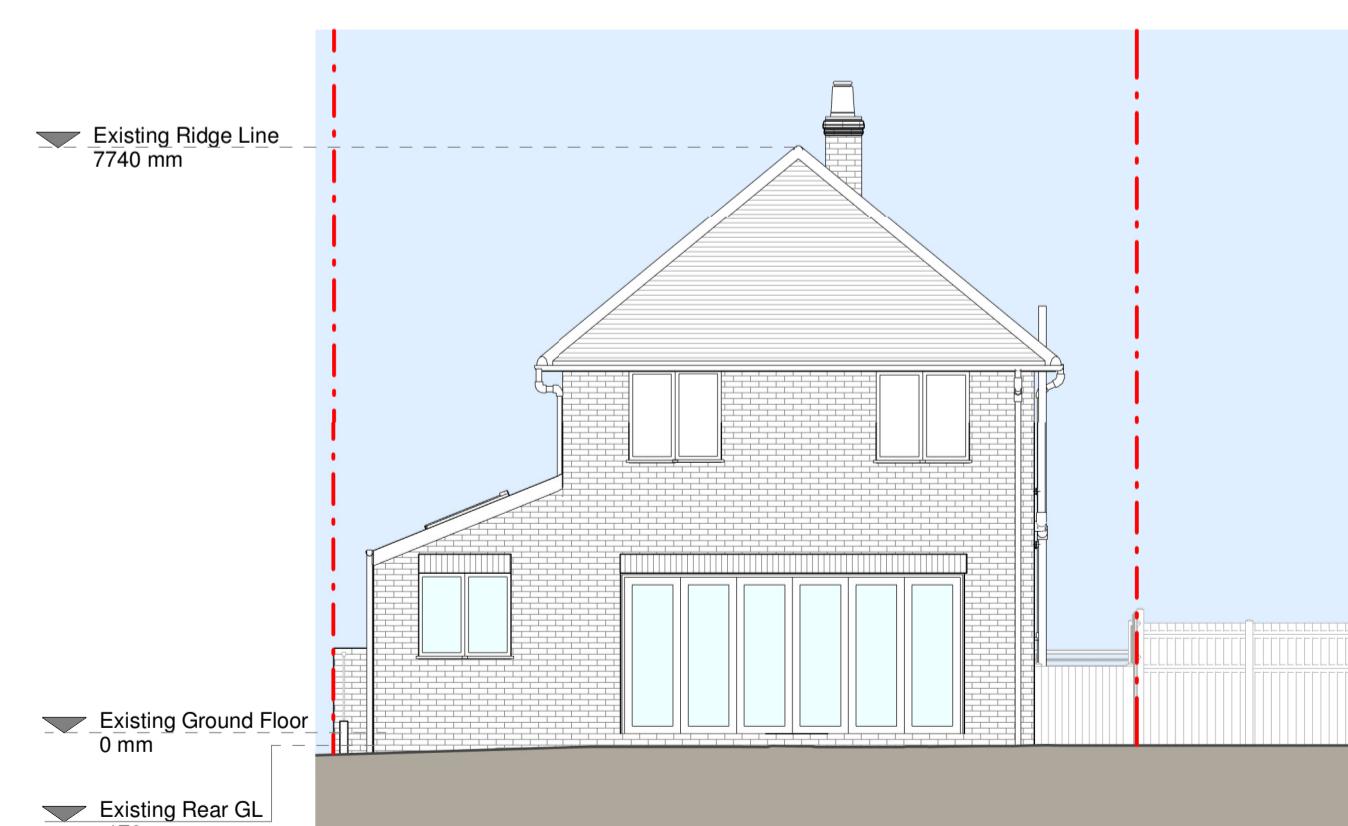


Rear Elevation

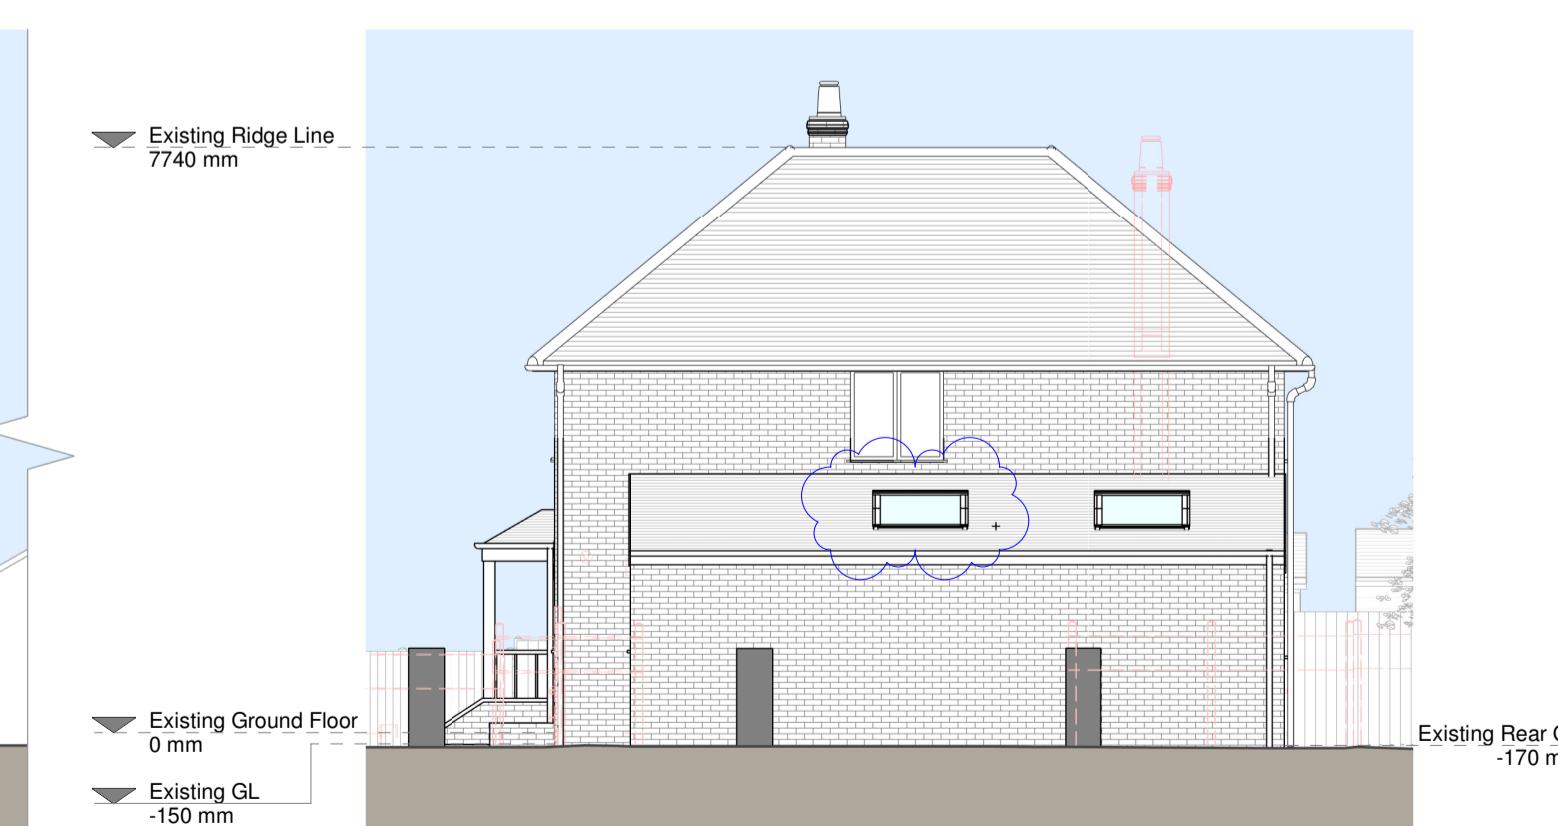

Right Side Elevation

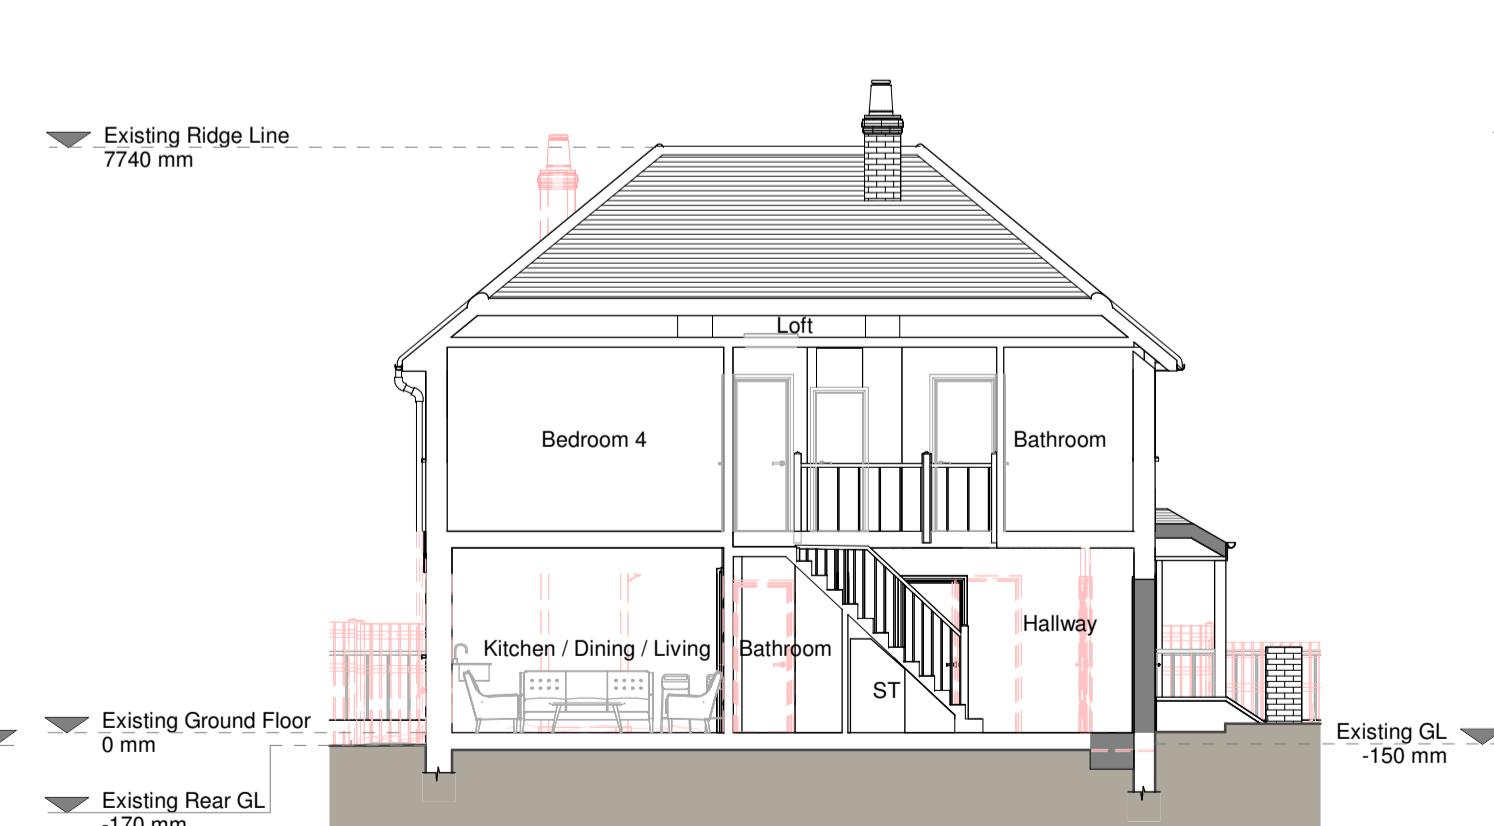

Section A - A

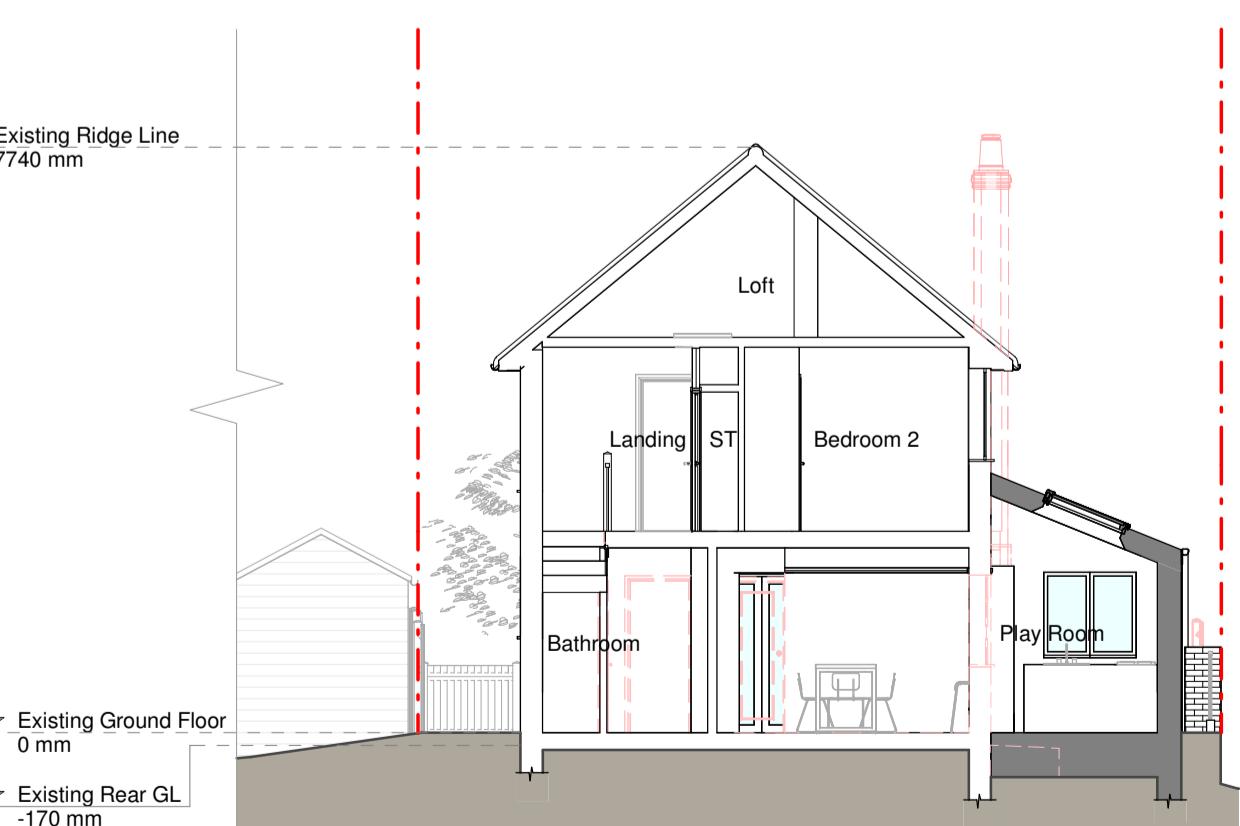

Section B - B

Proposed Materials:
 Brickwork / Walls - Red brick to match existing
 Pitched roof - Tiles to match existing
 Flat roof - Fibreglass or similar
 Windows - Aluminium/UVC windows and rooflights
 Doors - Aluminium/UVC doors
 RWPs / Gutters / Fascia's - to match existing

KEY
 Existing walls - Boundary line
 Proposed walls - Proposed beam
 Proposed furniture - Proposed drainage
 Proposed staircase - Existing removed
 Proposed windows - 1.5m head height
 Proposed rooflight - 1.8m head height

Revision
 Rev Notes Date
 A NMA 13/05/2024

RESI
 Grow your home

Job Title
 Non-material amendment to repositioning of skylight at 20 Derby Road, Uxbridge, UB8 2NB

Drawing Status
 Planning Drawings

Client
 Greta Ndregioni

Drawing Title
 Proposed Drawings

Scale 1:100 @ A1 Drawn AR
 Oct 2023 Checked RA
 Drawing No. B185544-01-3100 Rev A