




Ground Floor Plan

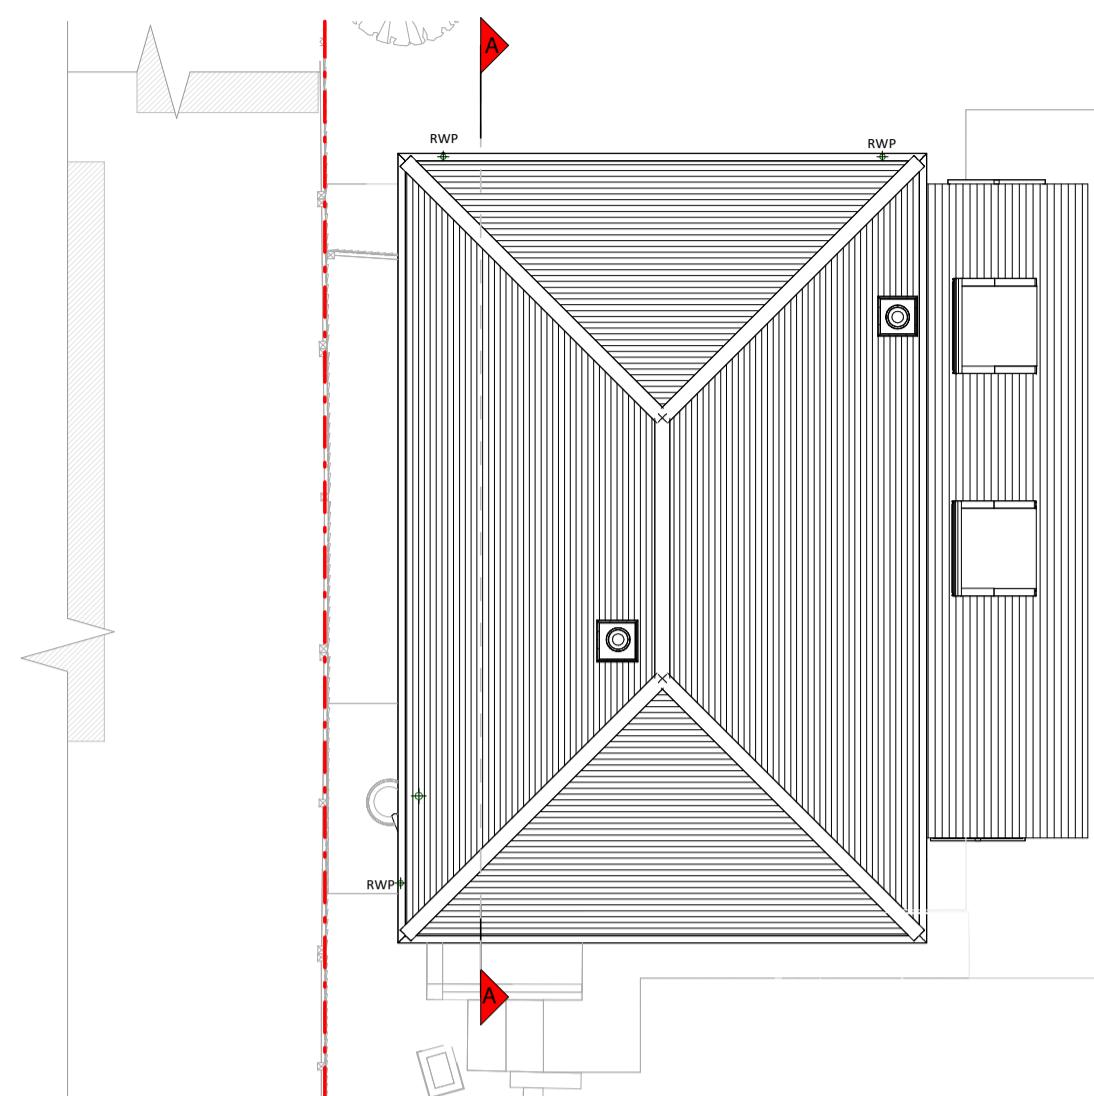


Roof Pla

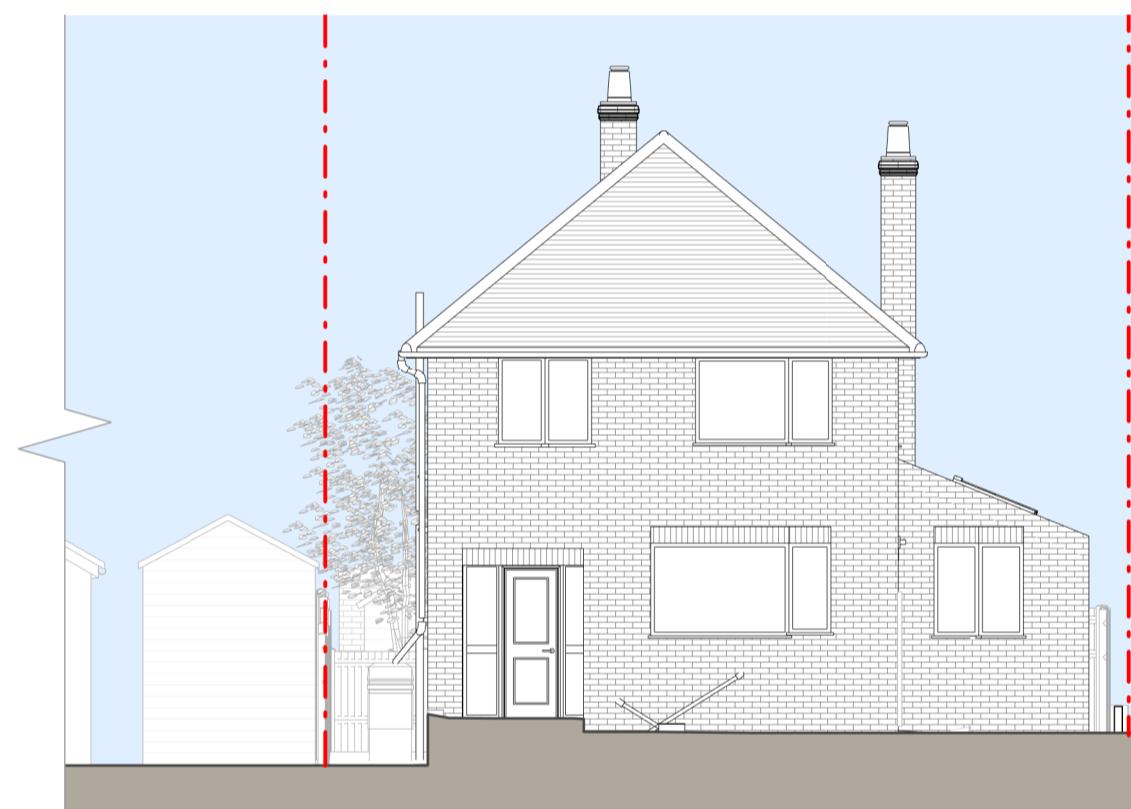


Front Elevation

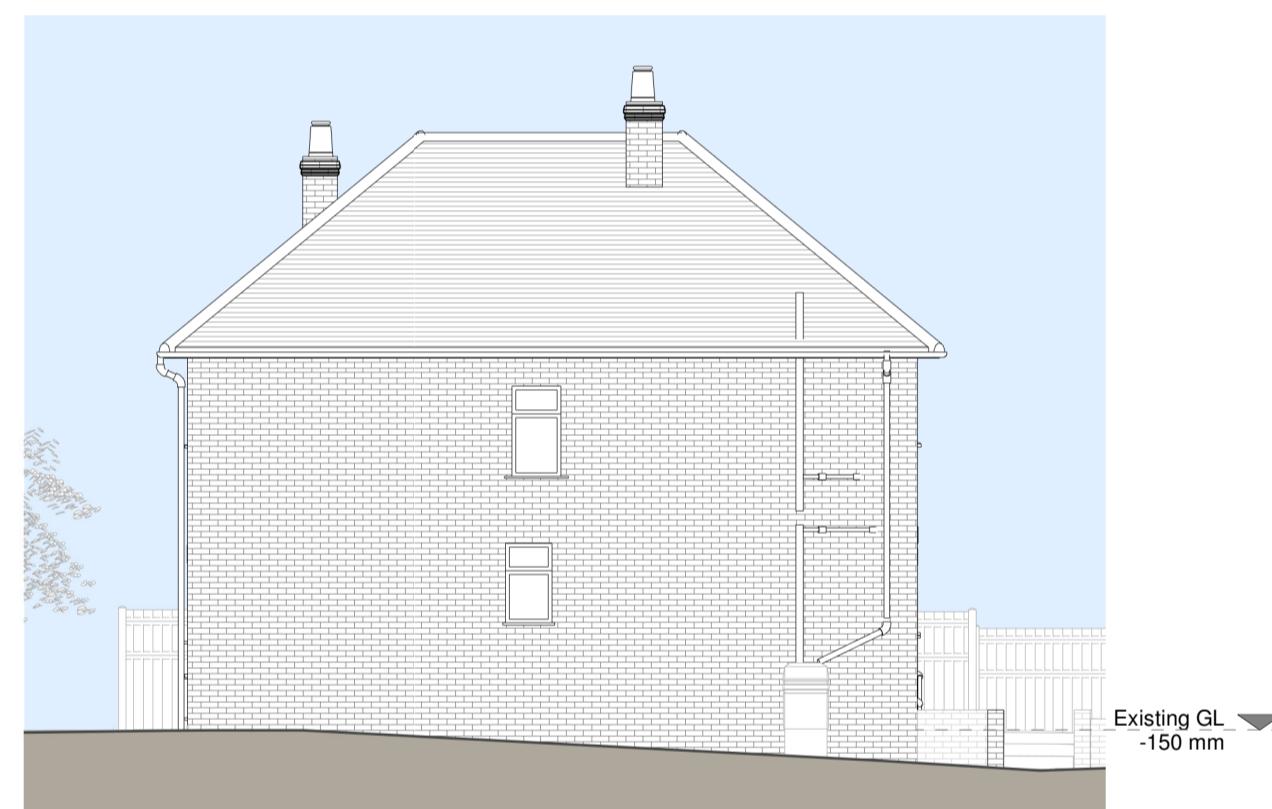


Left Side Elevation

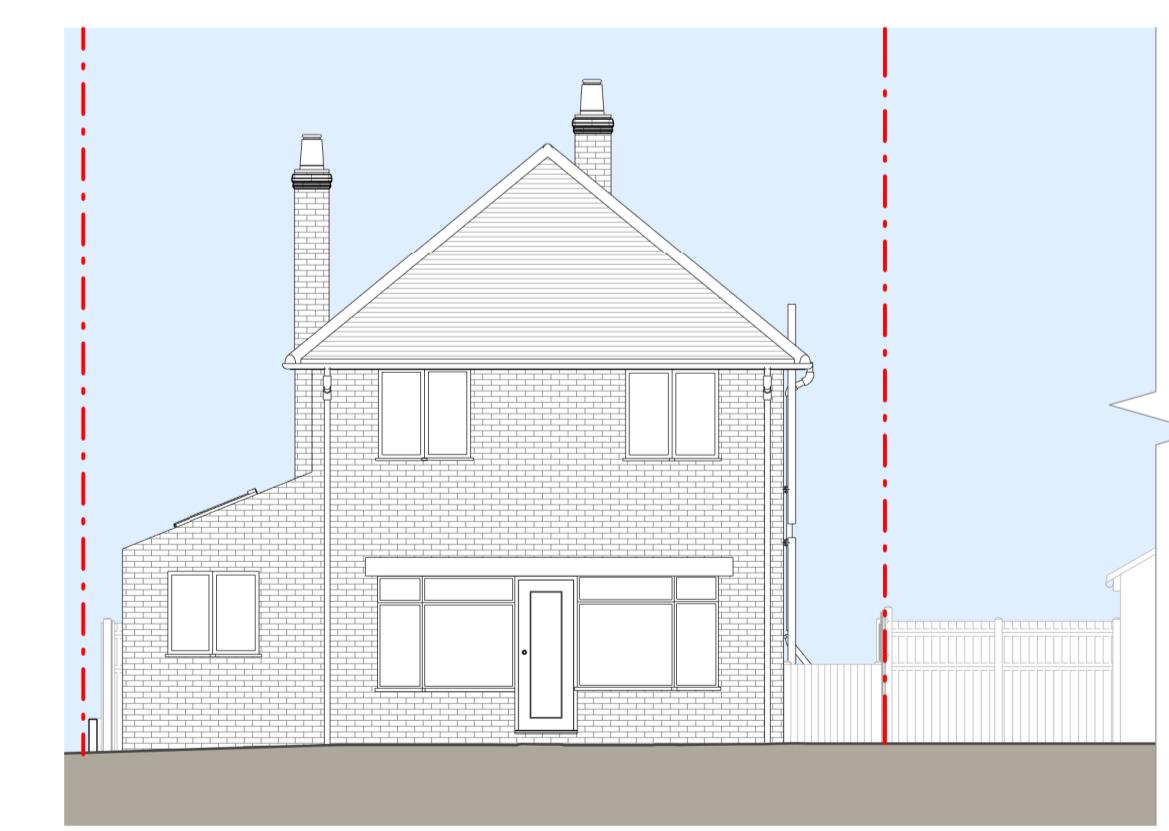




Rear Elevation

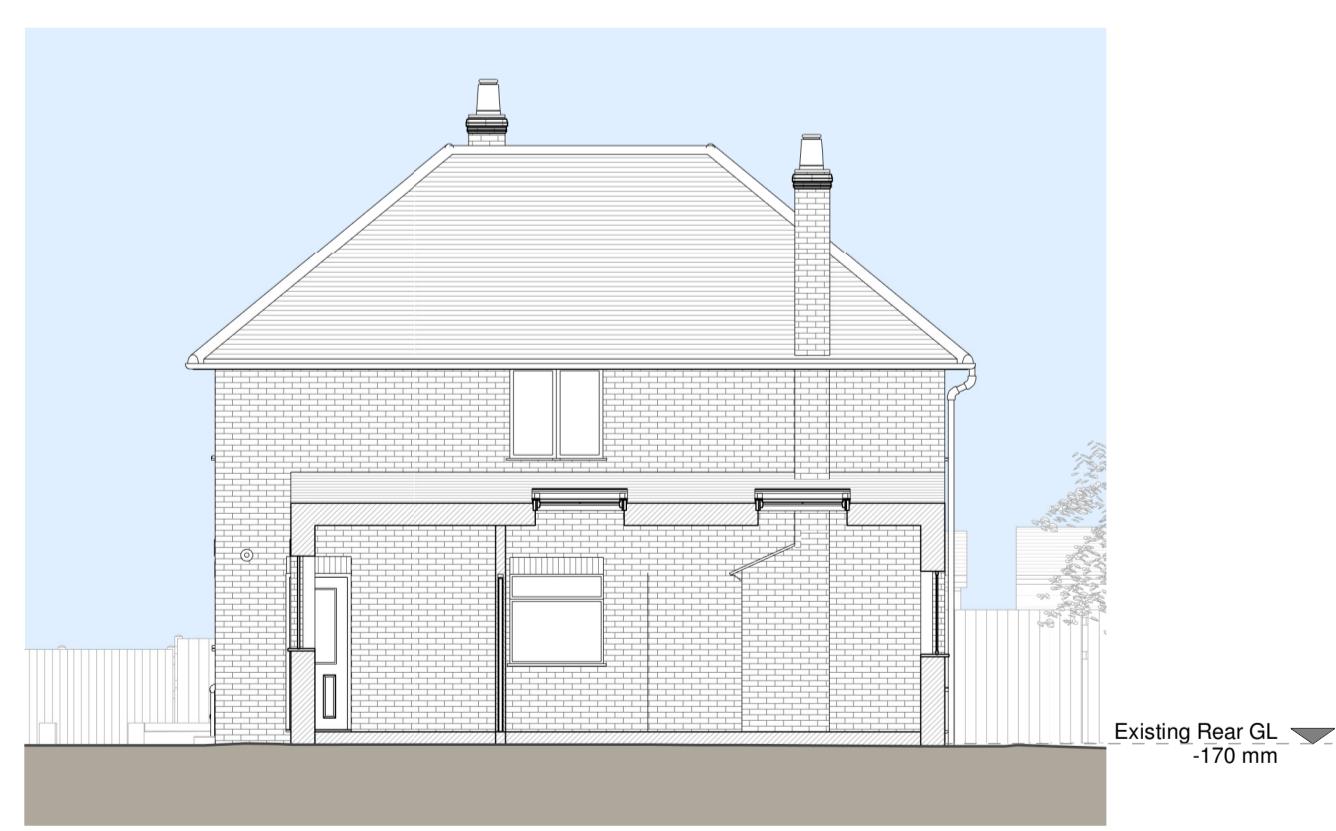


Right Side Elevation

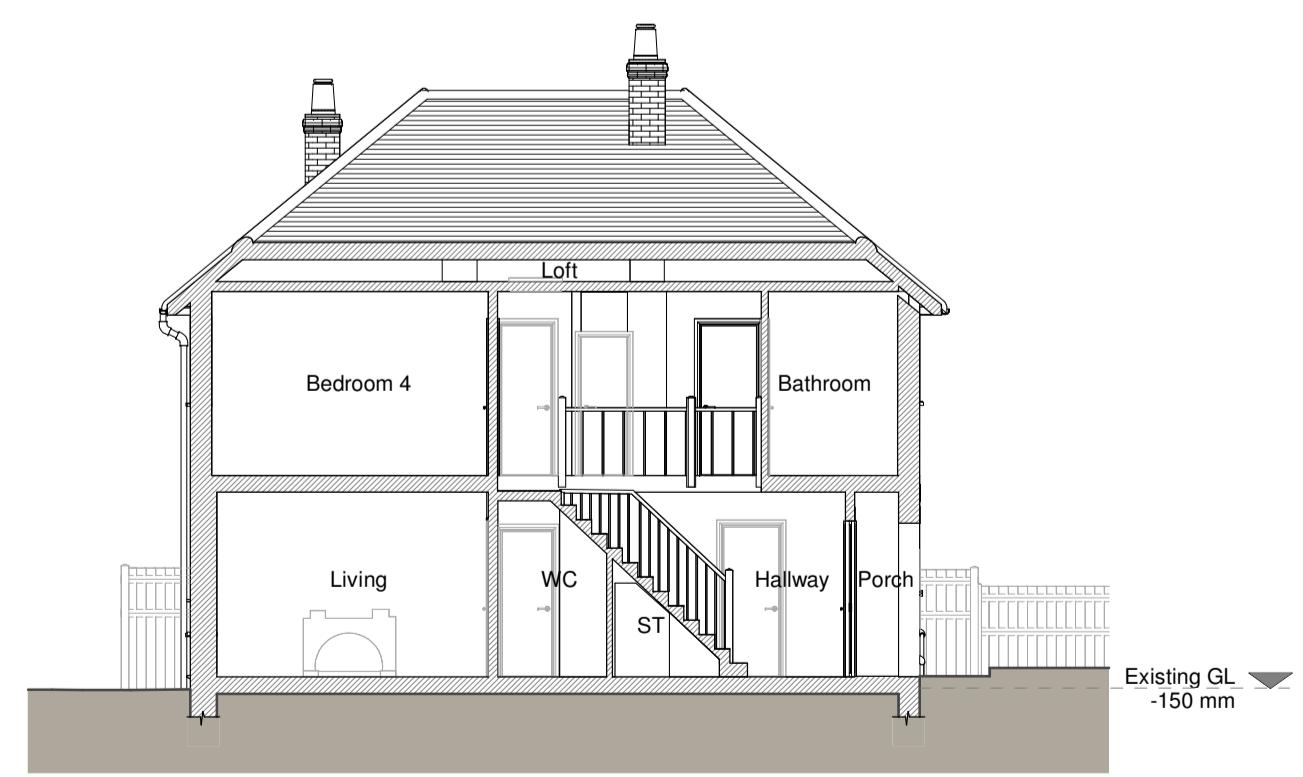


Section A - A

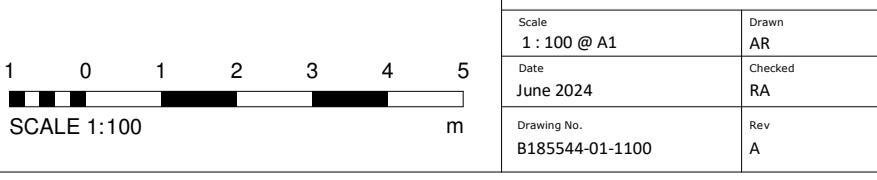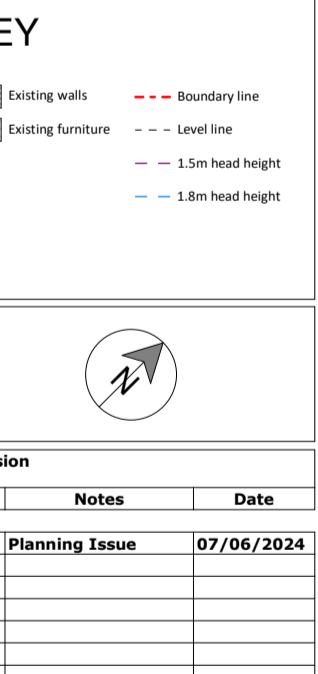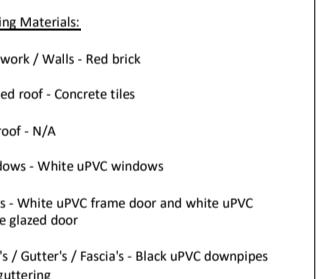

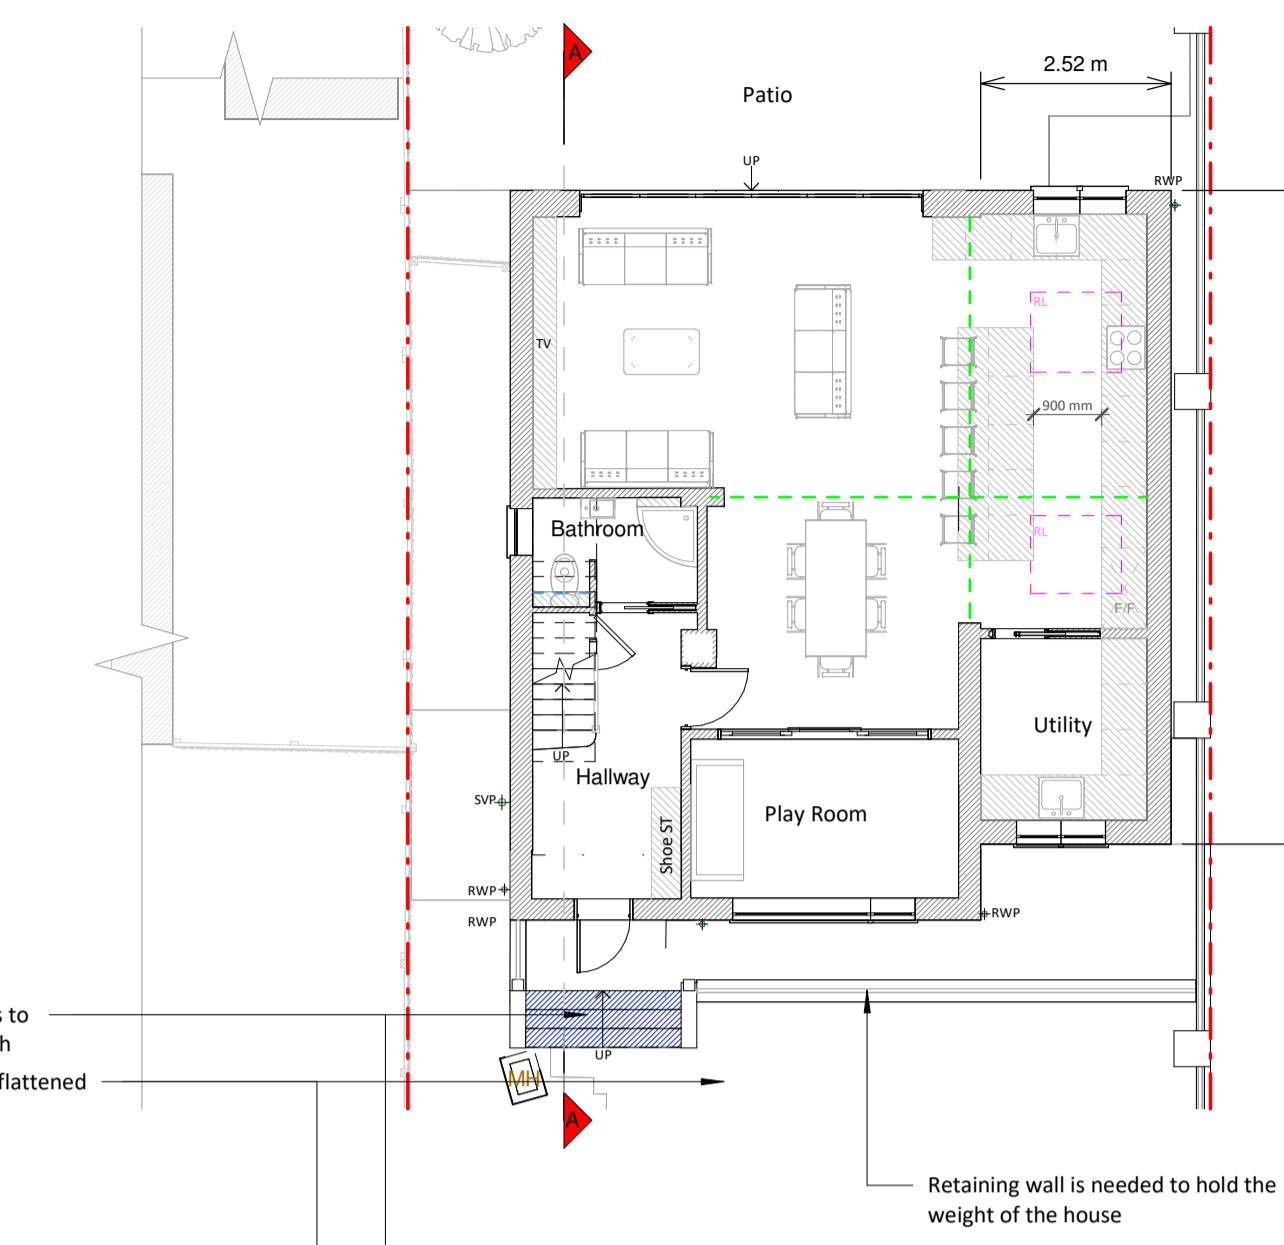


Please refer to approved application
REF:62606/APP/2023/3160


Ground Floor Plan

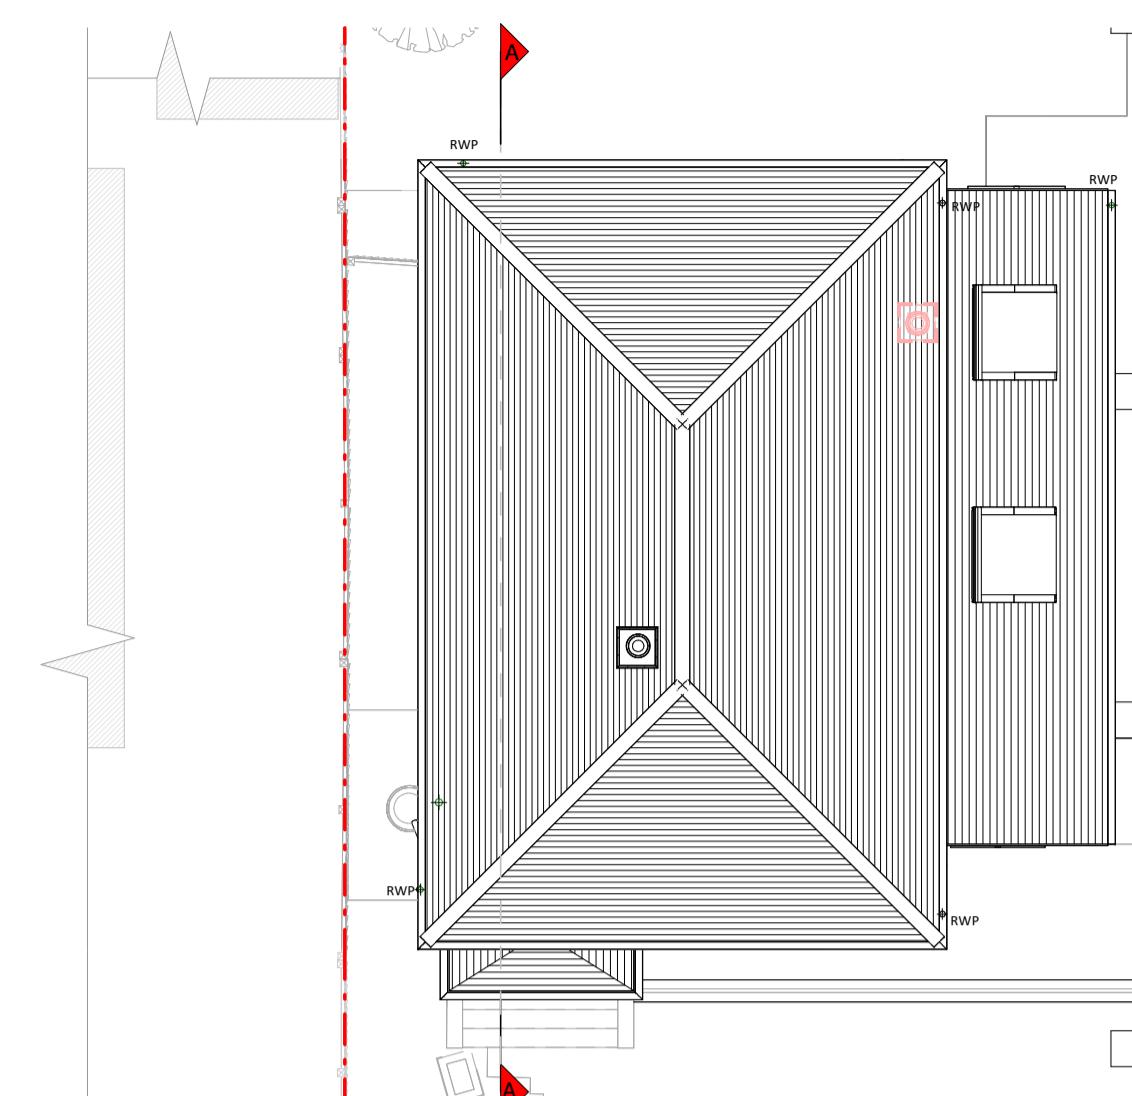


Roof Plan

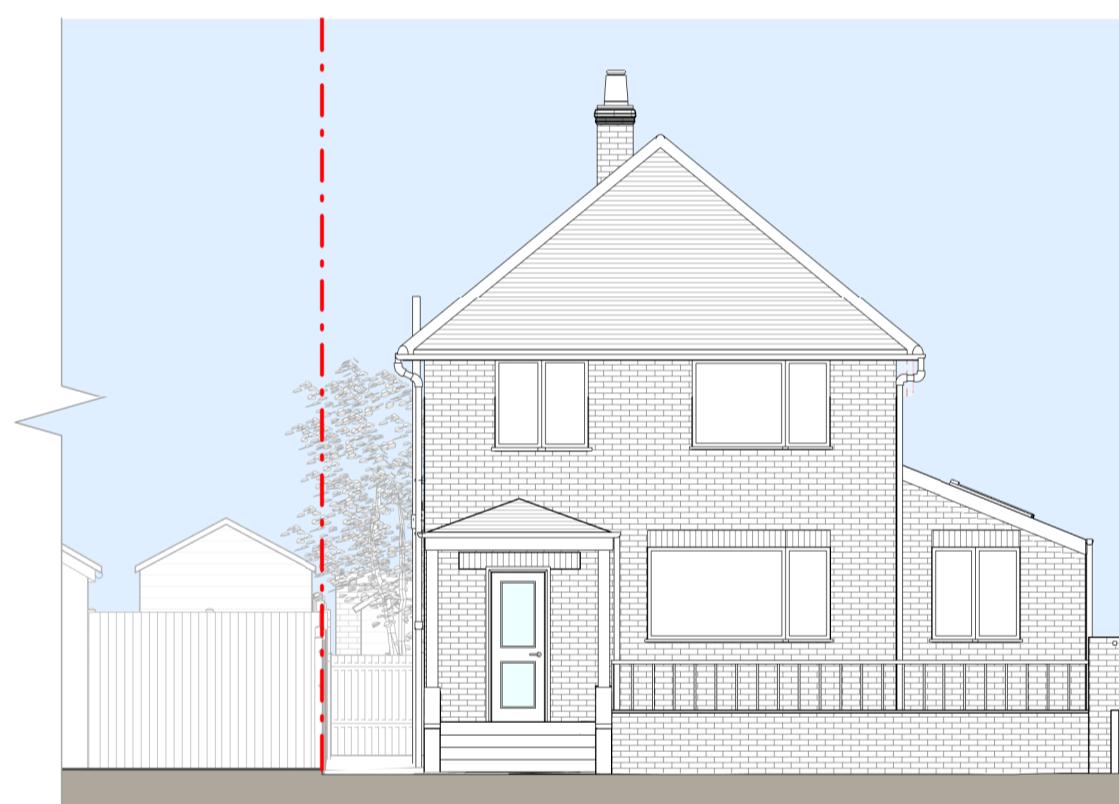

Front Elevation

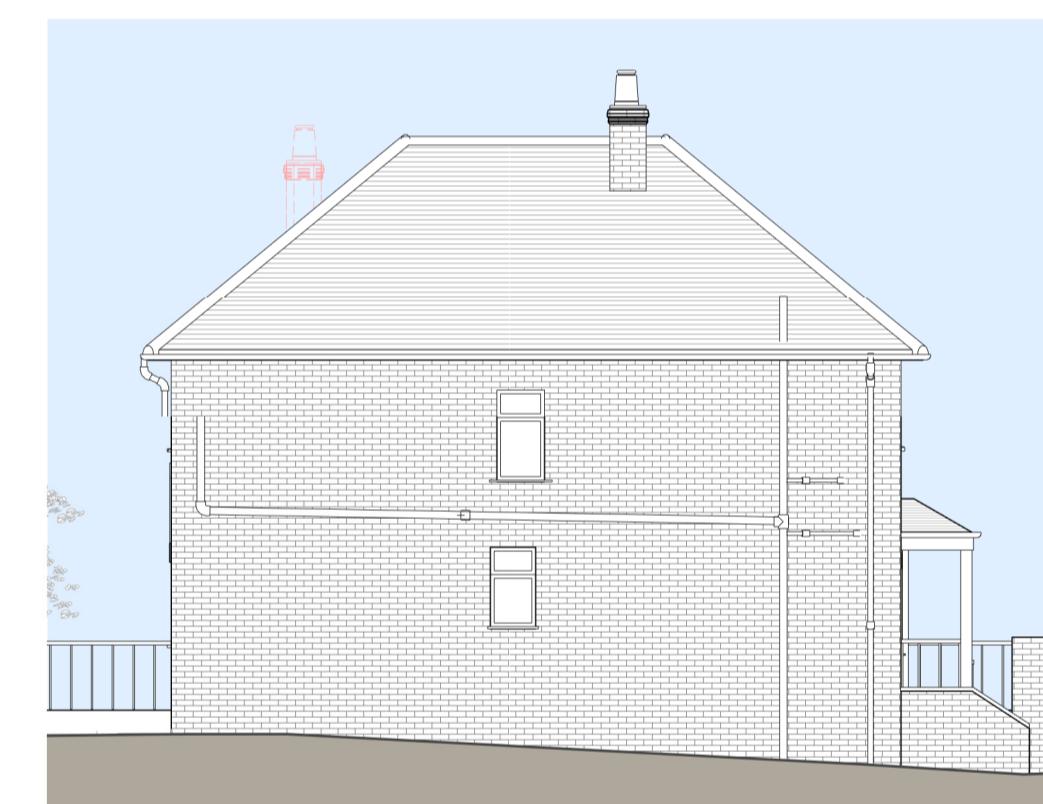

Left Side Elevation

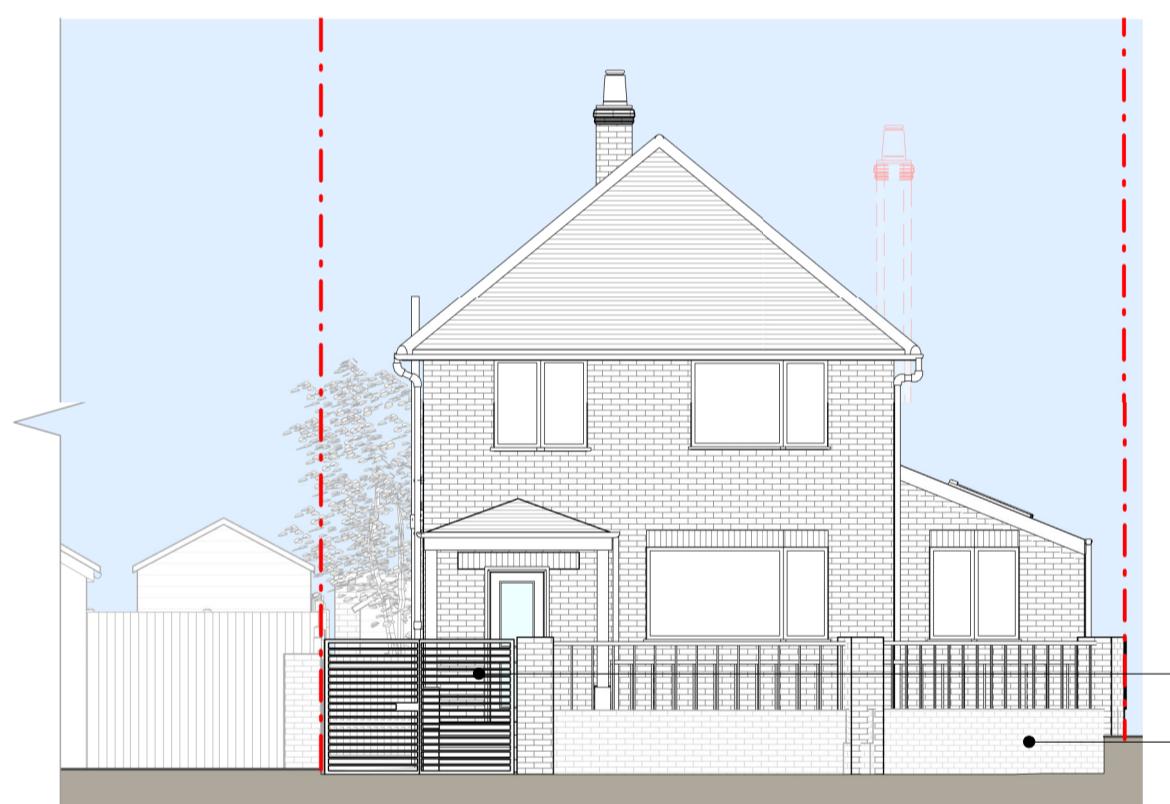


Front Elevation - Street Level

Please refer to approved application
REF:62606/APP/2023/3160

Proposed Materials:
Brickwork / Walls - Red brick to match existing
Other - Metal railings

KEY
 Existing walls - Boundary line
 Proposed walls - Proposed beam
 Proposed furniture - Proposed drainage
 Proposed staircase - Existing removed
 Proposed windows - 1.5m head height
 Proposed rooflight - 1.8m head height

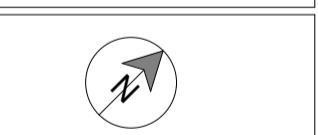

Revision

Rev Notes Date

A Planning Issue 07/06/2024

RESI
Grow your home
Job Title: Installation of railing to the ground floor front platform at 20 Derby Road, Uxbridge, UB8 2NB

Drawing Status

Planning Drawings

Client

Greta Ndregjoni

Drawing Title

Proposed Drawings


Scale 1:100 @ A1

Drawn AR


June 2024

Drawn No. B185544-01-3100


Rev A

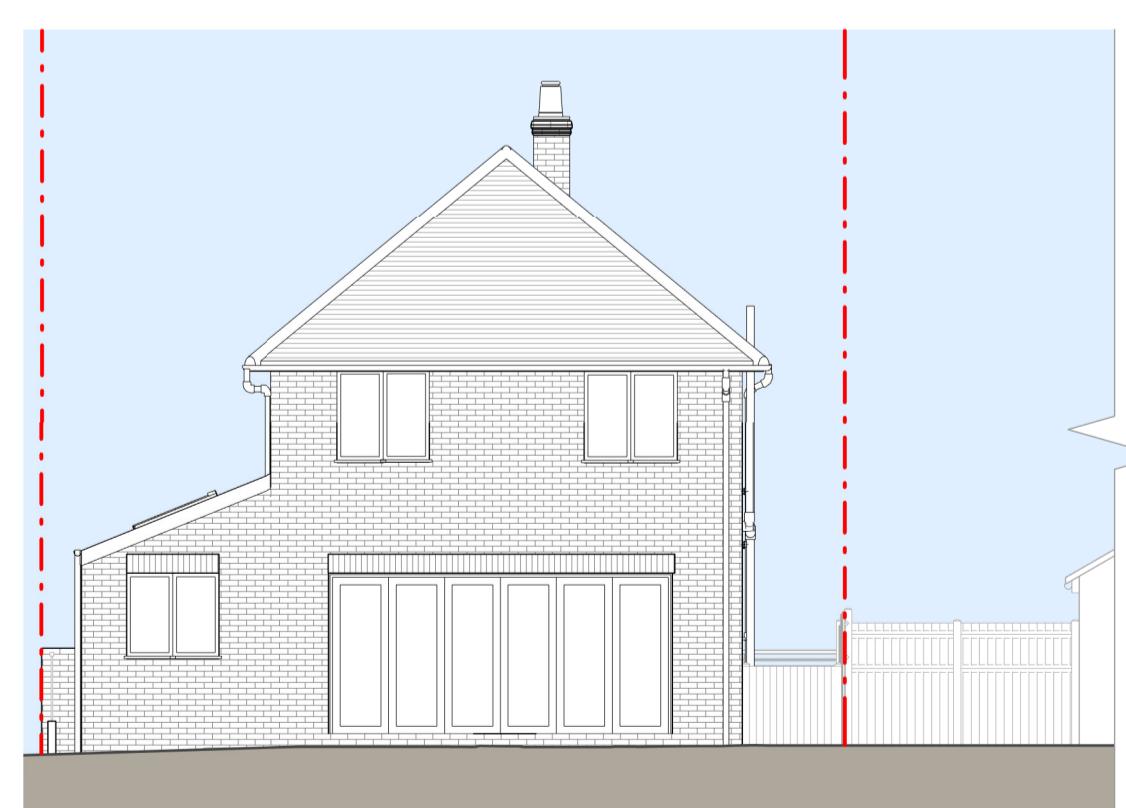

Rear Elevation

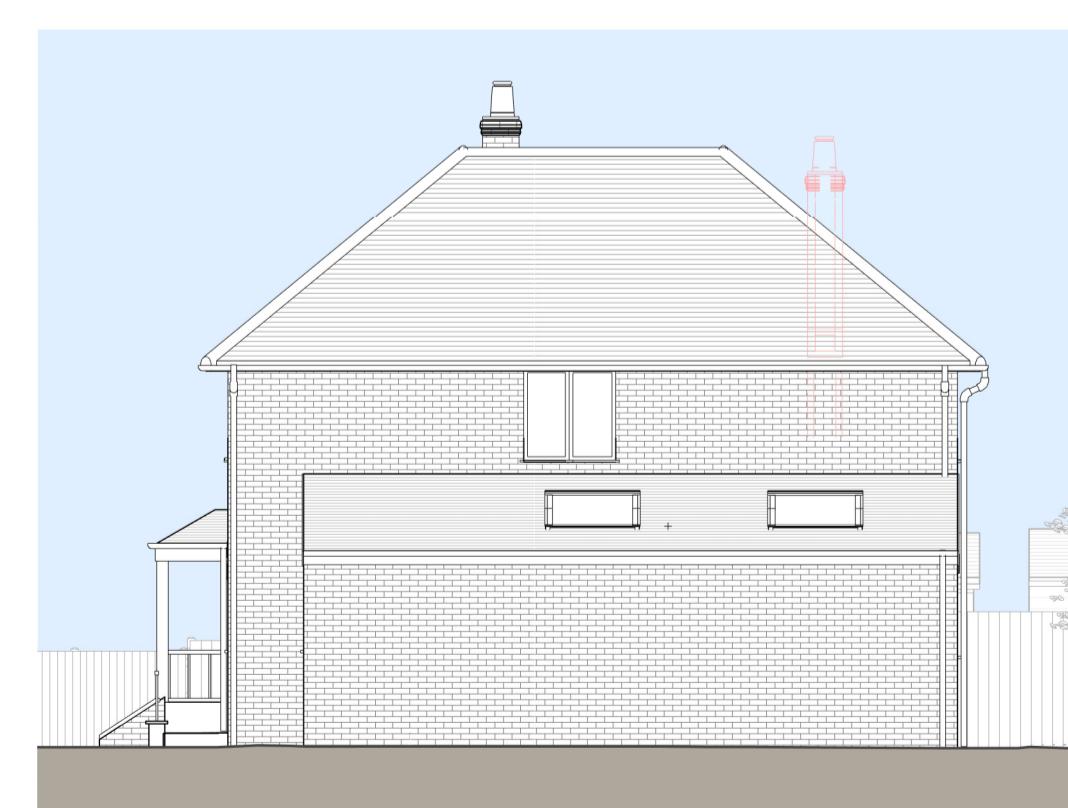

Right Side Elevation

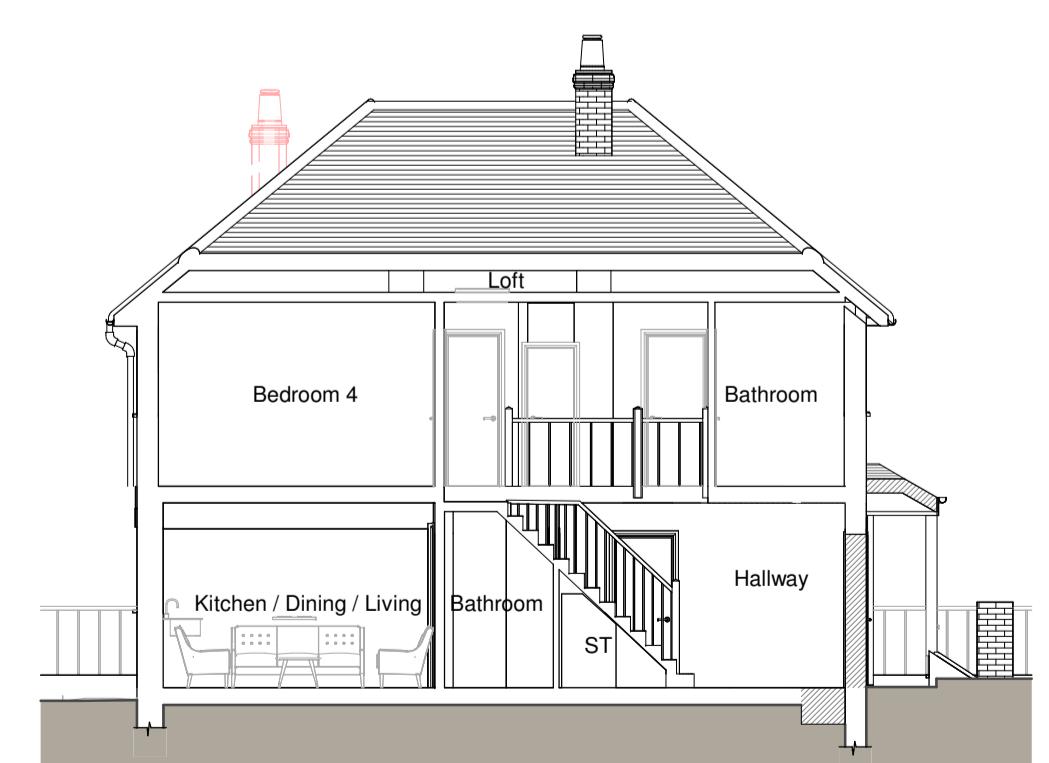

Section A - A