


EXISTING 1:100

0m 5m 1m 2m 3m 4m 5m
SCALE BAR IN METERS




EXISTING FRONT ELEVATION

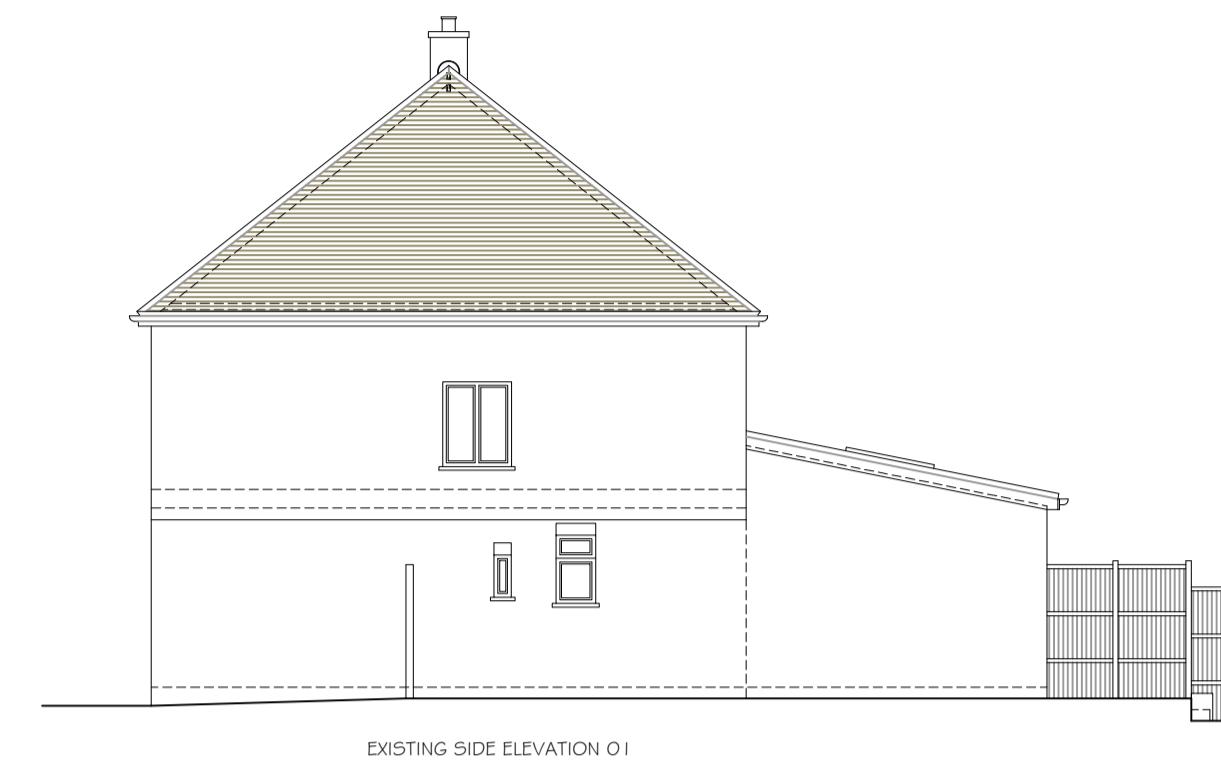


EXISTING SIDE ELEVATION 01




EXISTING REAR ELEVATION

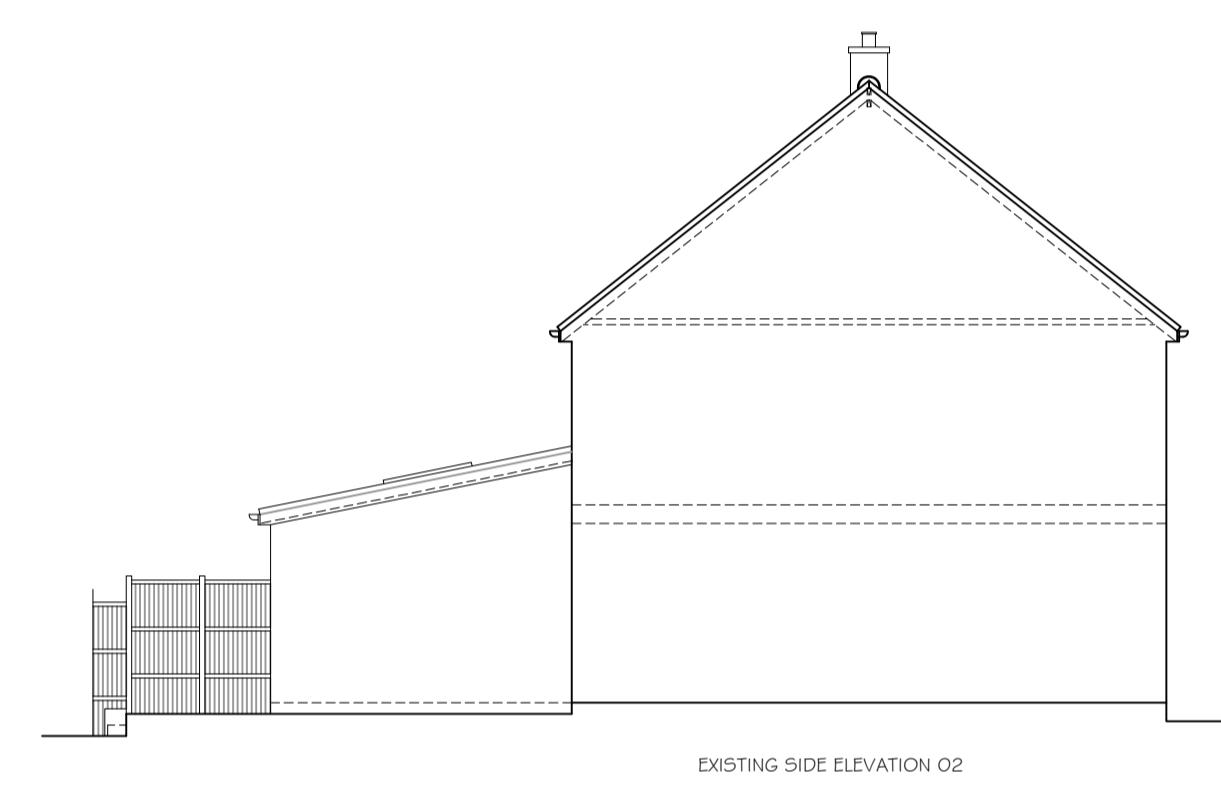

EXISTING SIDE ELEVATION 02

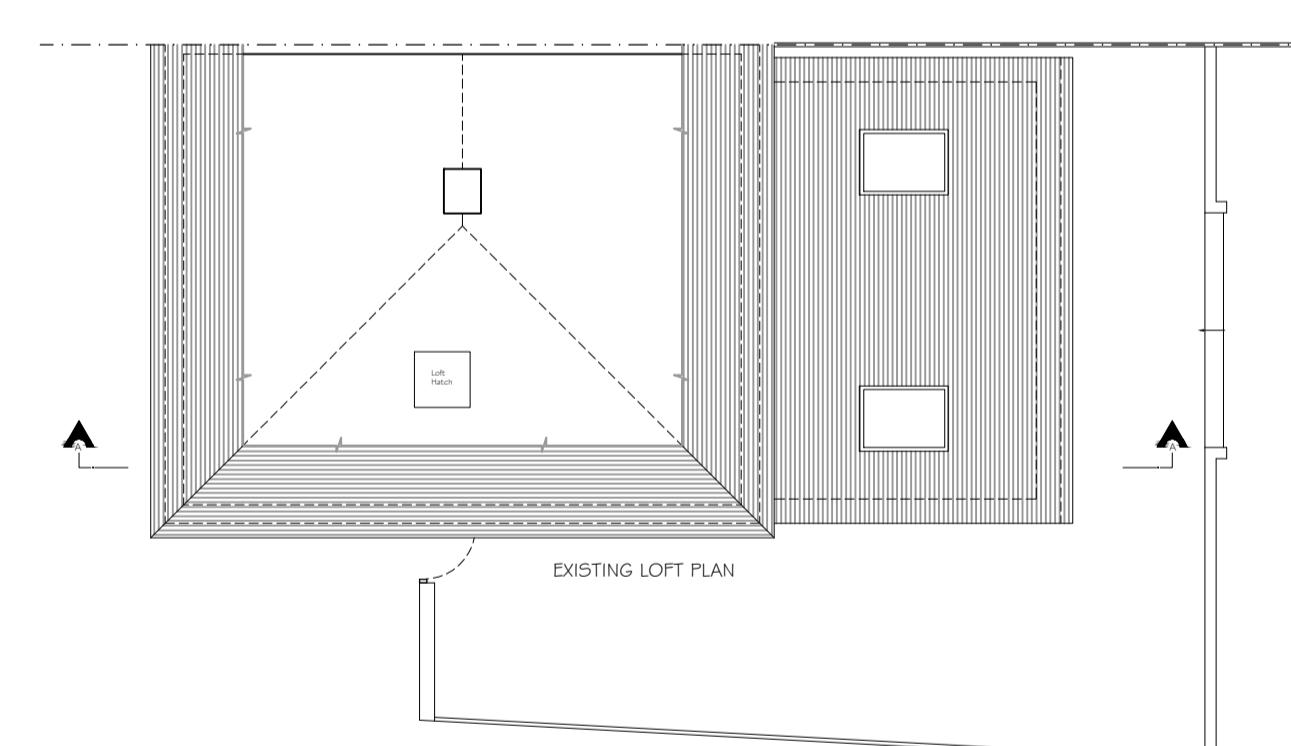


EXISTING LOFT PLAN

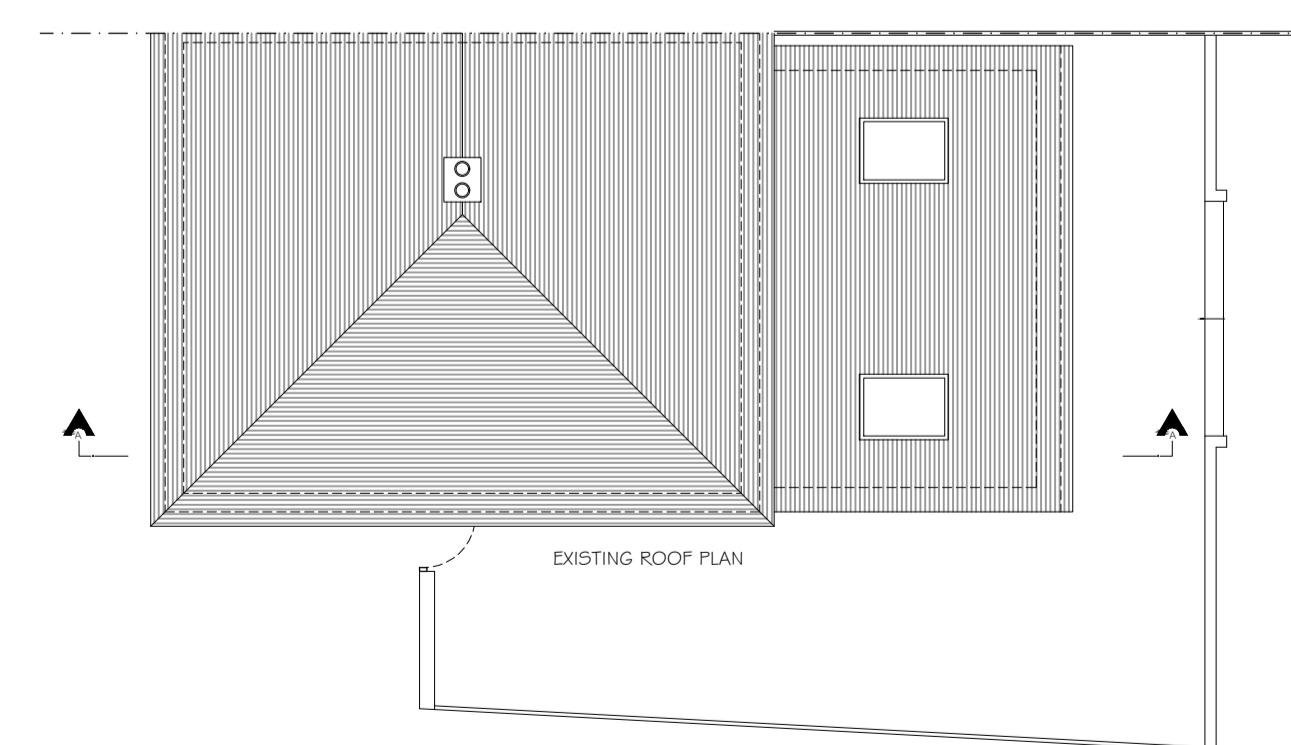


EXISTING ROOF PLAN

EXISTING 1:50


0m .5m 1m 2m 3m 4m 5m
SCALE BAR IN METERS

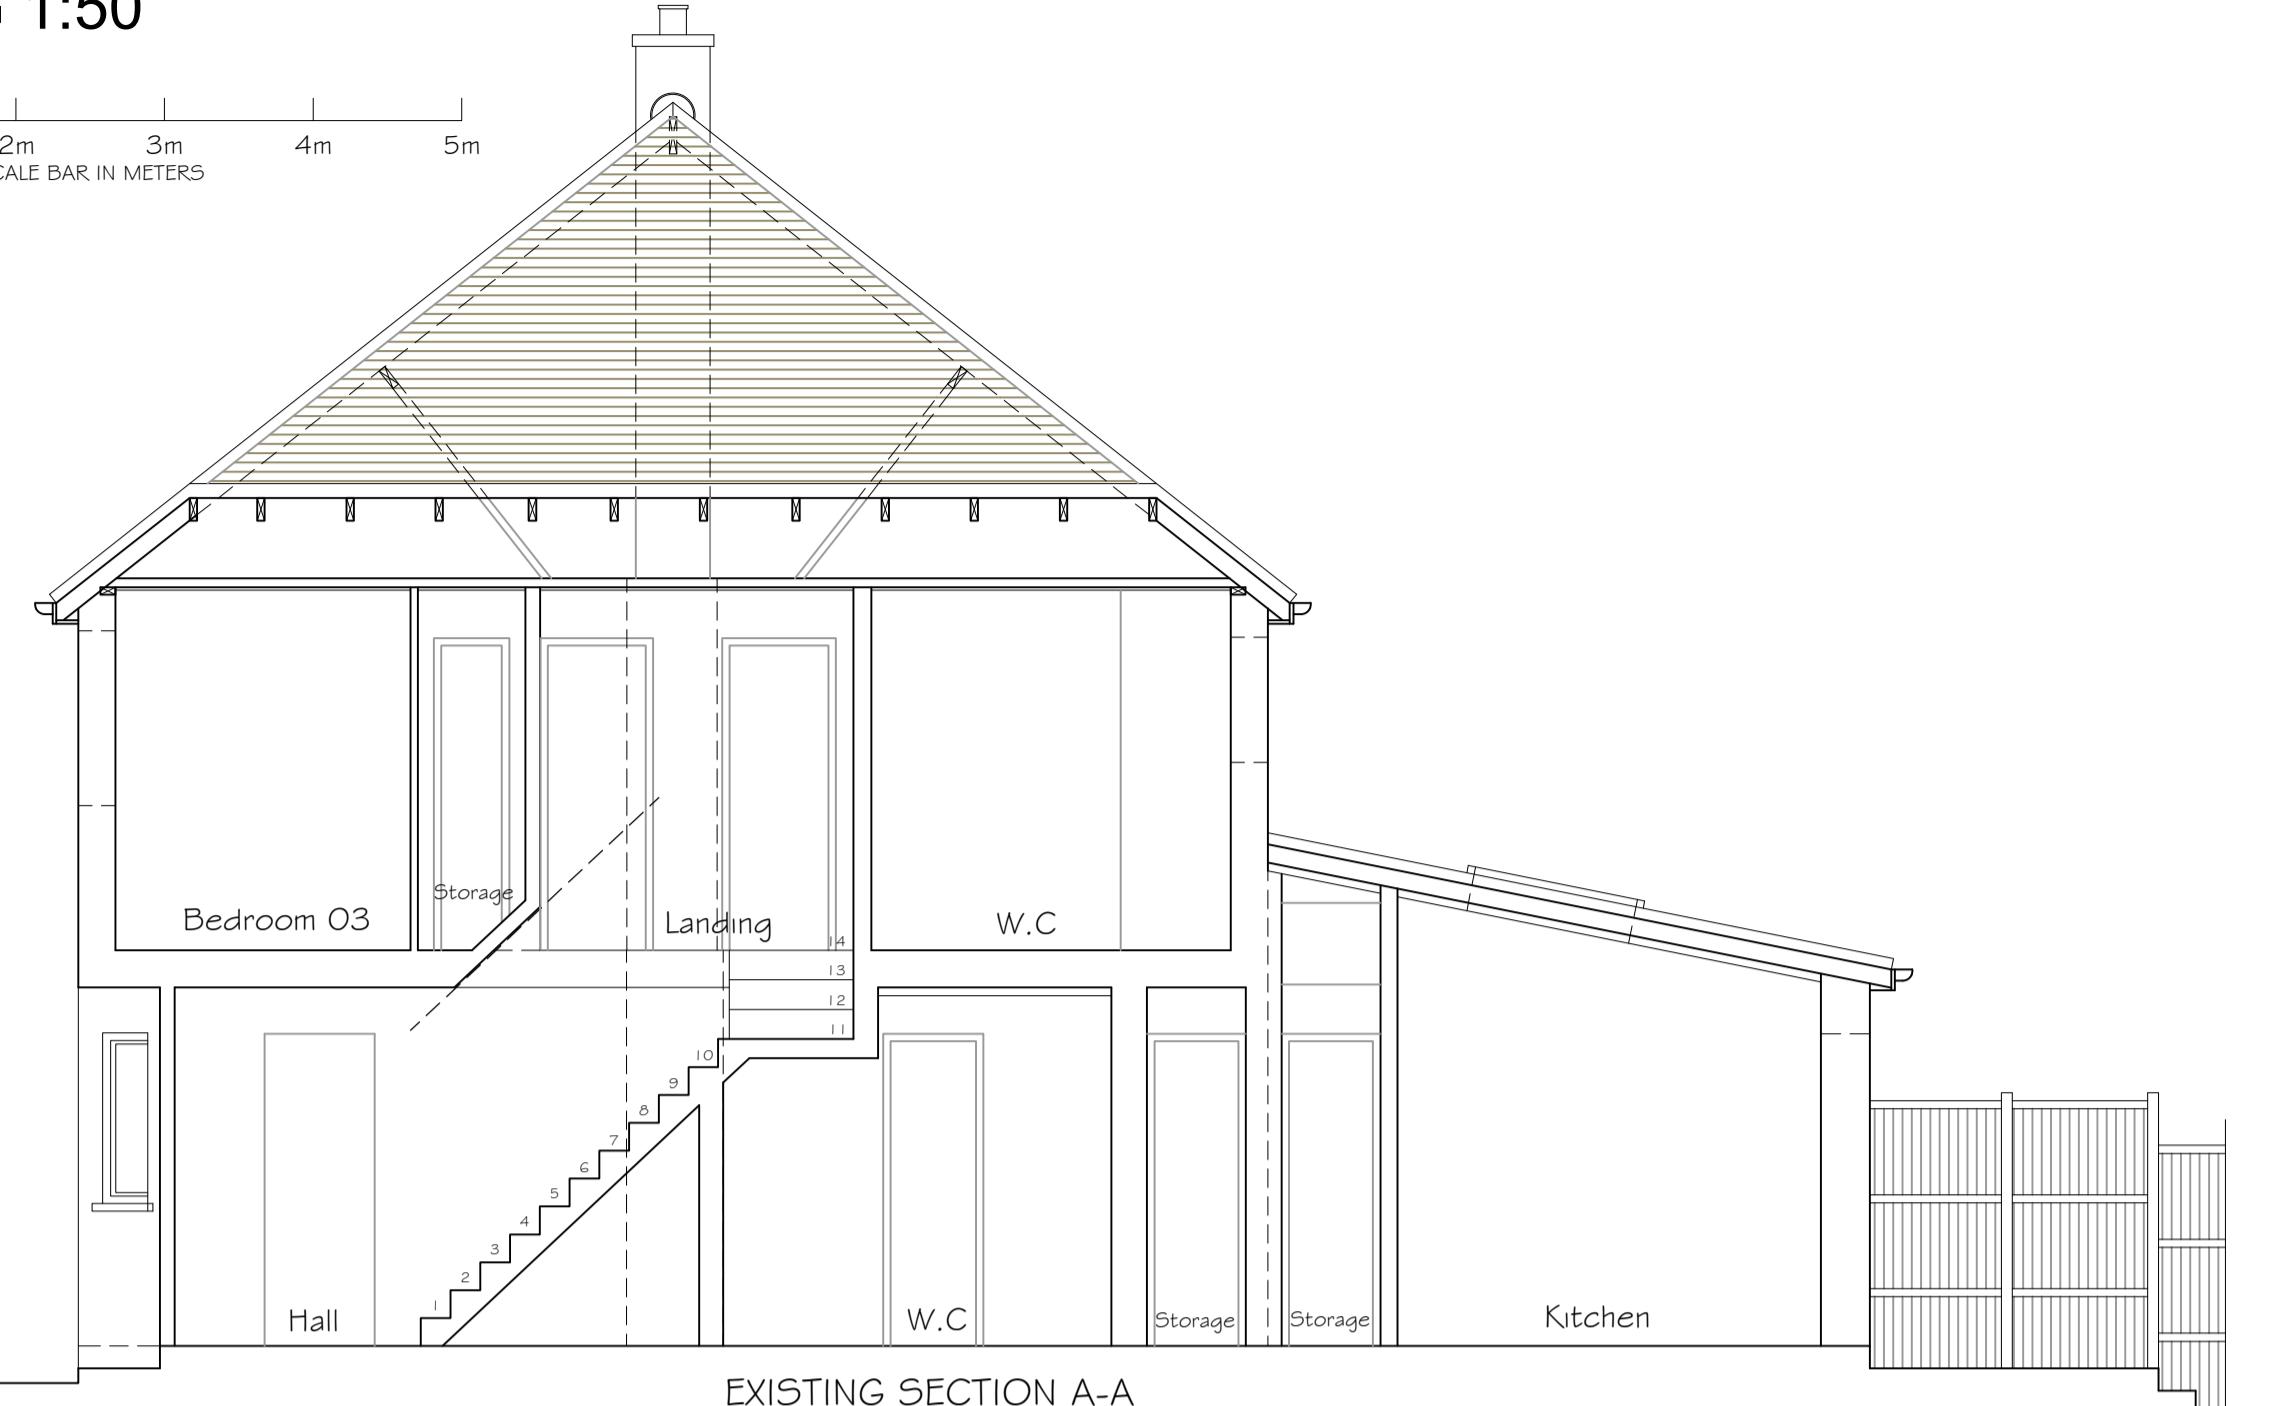

EXISTING SECTION A-A

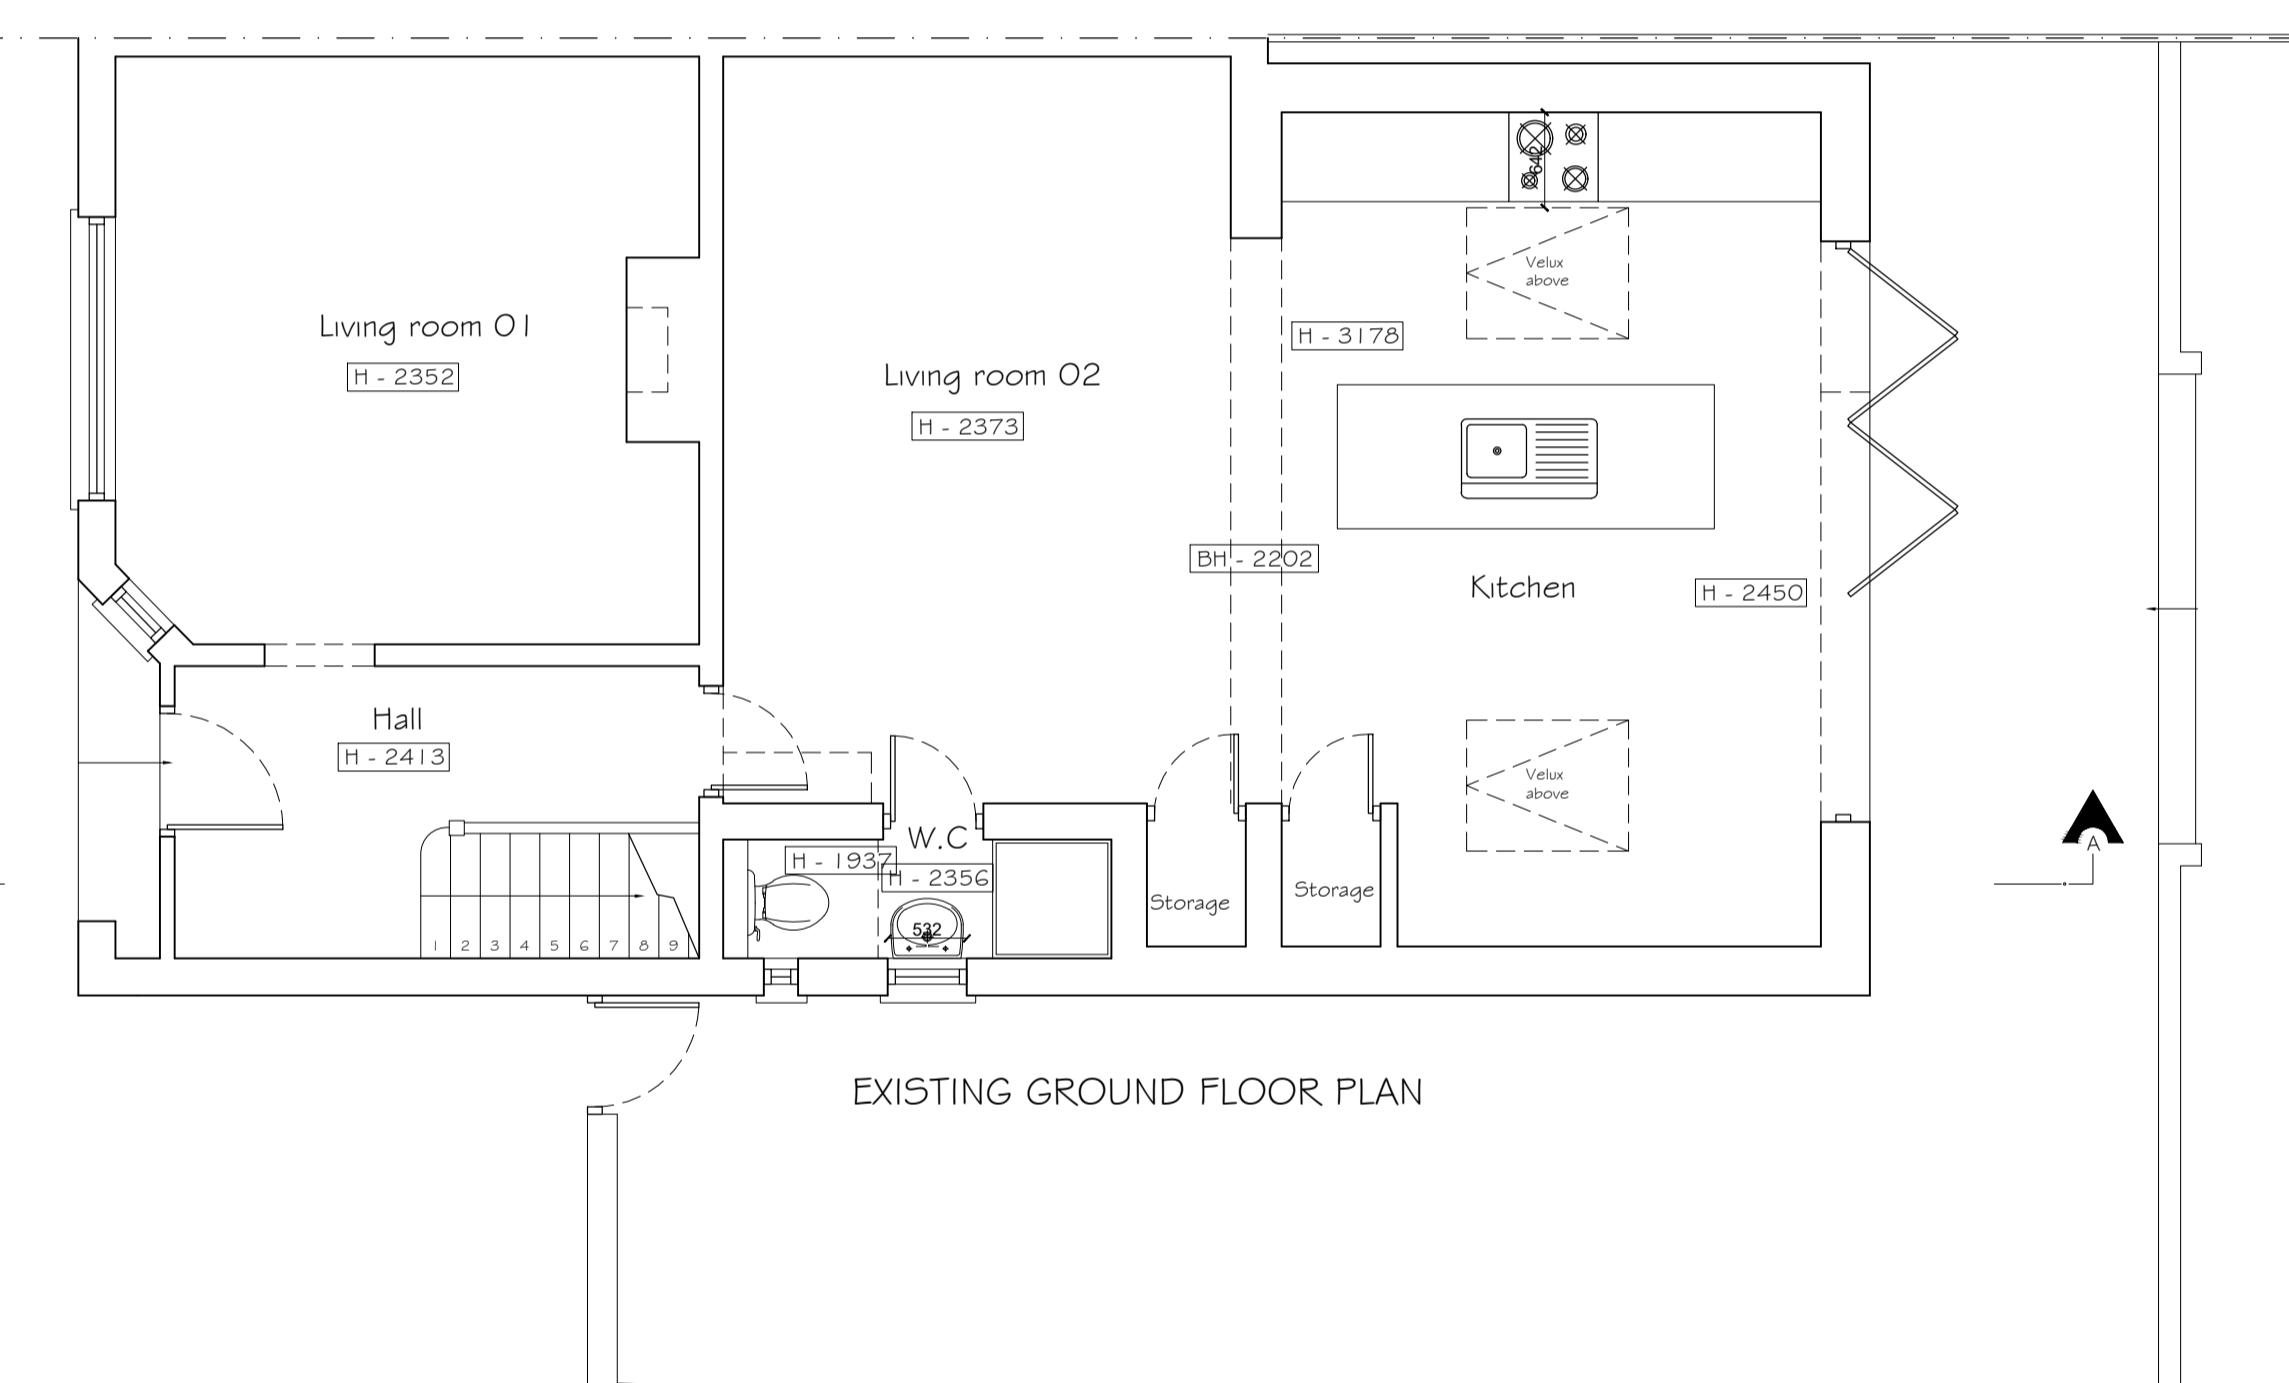

EXISTING GROUND FLOOR PLAN

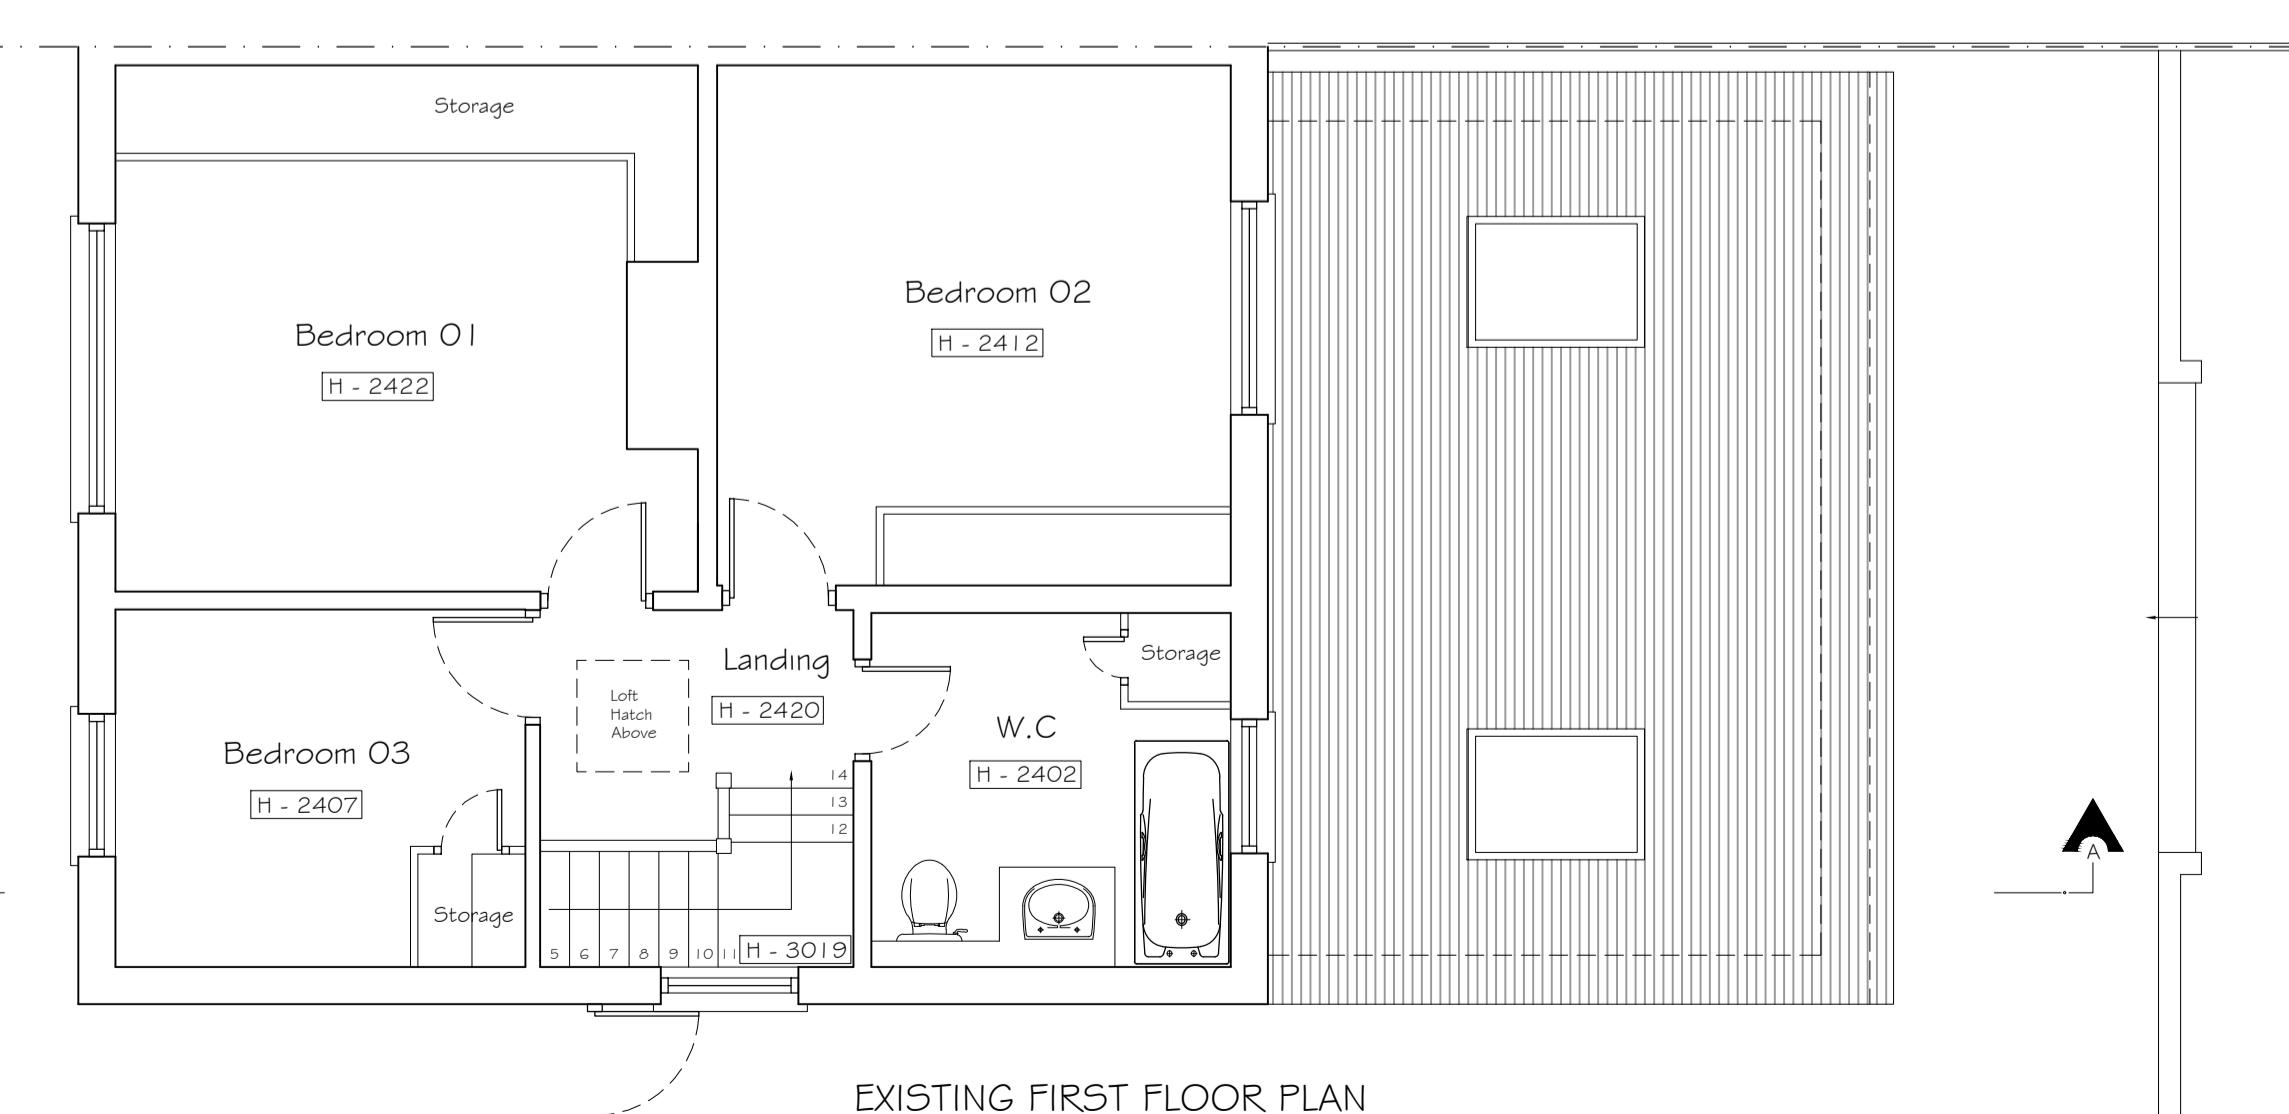

EXISTING FIRST FLOOR PLAN

Copyright © Studio 136 Architects Ltd
This drawing is the property of Studio 136 Architects Ltd
is the subject of Intellectual Property Rights including
copyright and design right and shall not be reproduced,
copied, loaned or submitted to any other party without the
written consent of Studio 136 Architects Ltd

This drawing is not to be scaled. Only figured dimensions
to be taken. Any discrepancies to be reported to the
Studio 136 Architects Ltd prior to setting out or ordering
of any materials

studio
136 **architects**

6 The Broadway, Wembley, Middlesex, HA9 8JT

Tel/Fax: 020 8907 7131

e-mail: info@studio136.co.uk

Project

LOFT CONVERSION AT
93 STAFFORD ROAD
HA4 6PD

Client
MR SOINSKI
93 STAFFORD ROAD
HA4 6PD

Drawing Title
EXISTING PLANS
SECTION & ELEVATIONS

Scale 1:100 / 1:50 @ A1 Drawn Checked Authorised
JUNE 2023 -- -- --

Drawing Number
ST_JUNE 23_93 STA_001 Rev
- - -