



Do not scale from this drawing


Notes

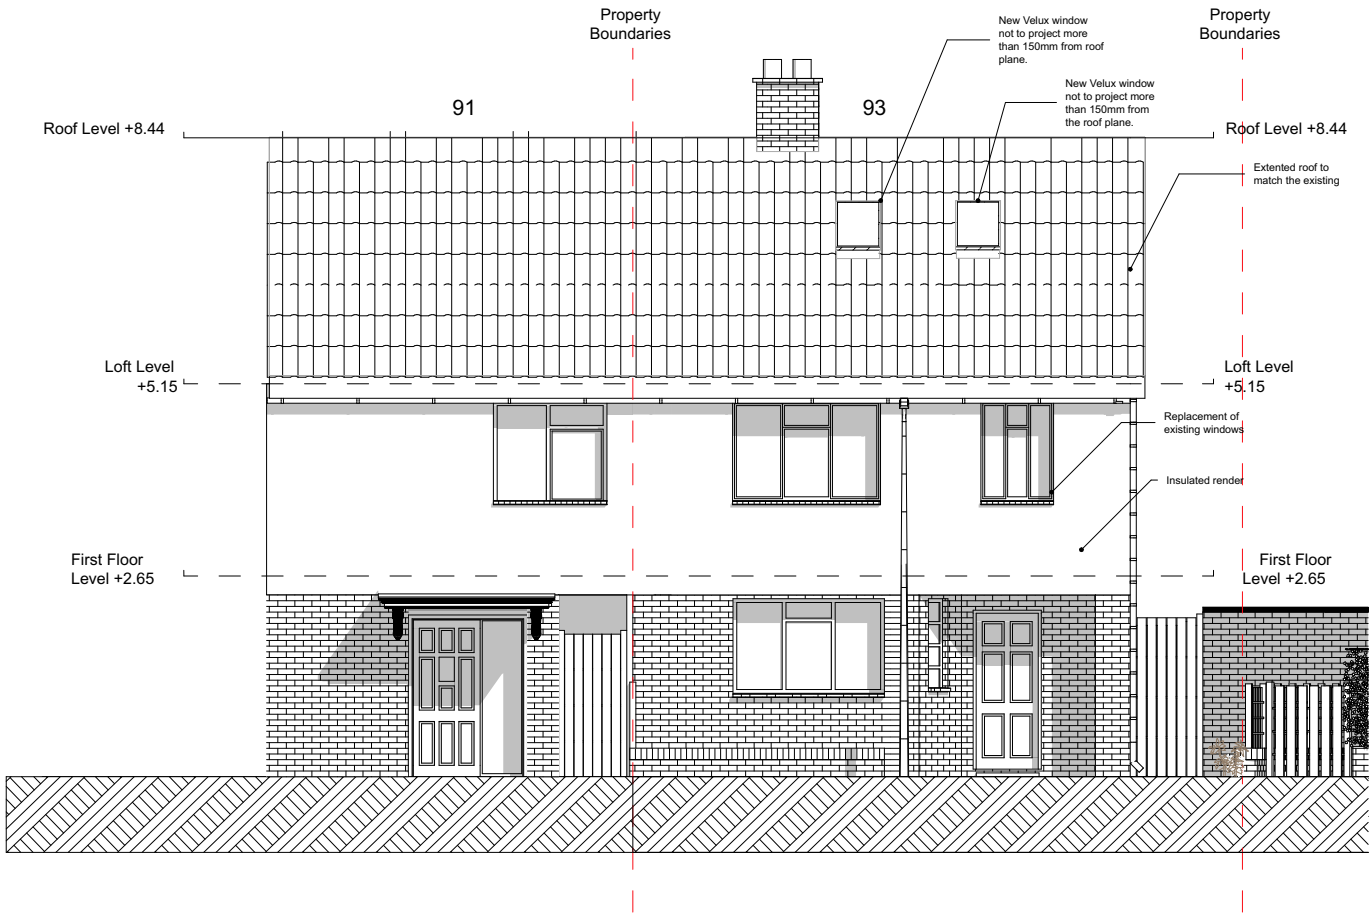

E  
02 Proposed Front Elevation  
1:100

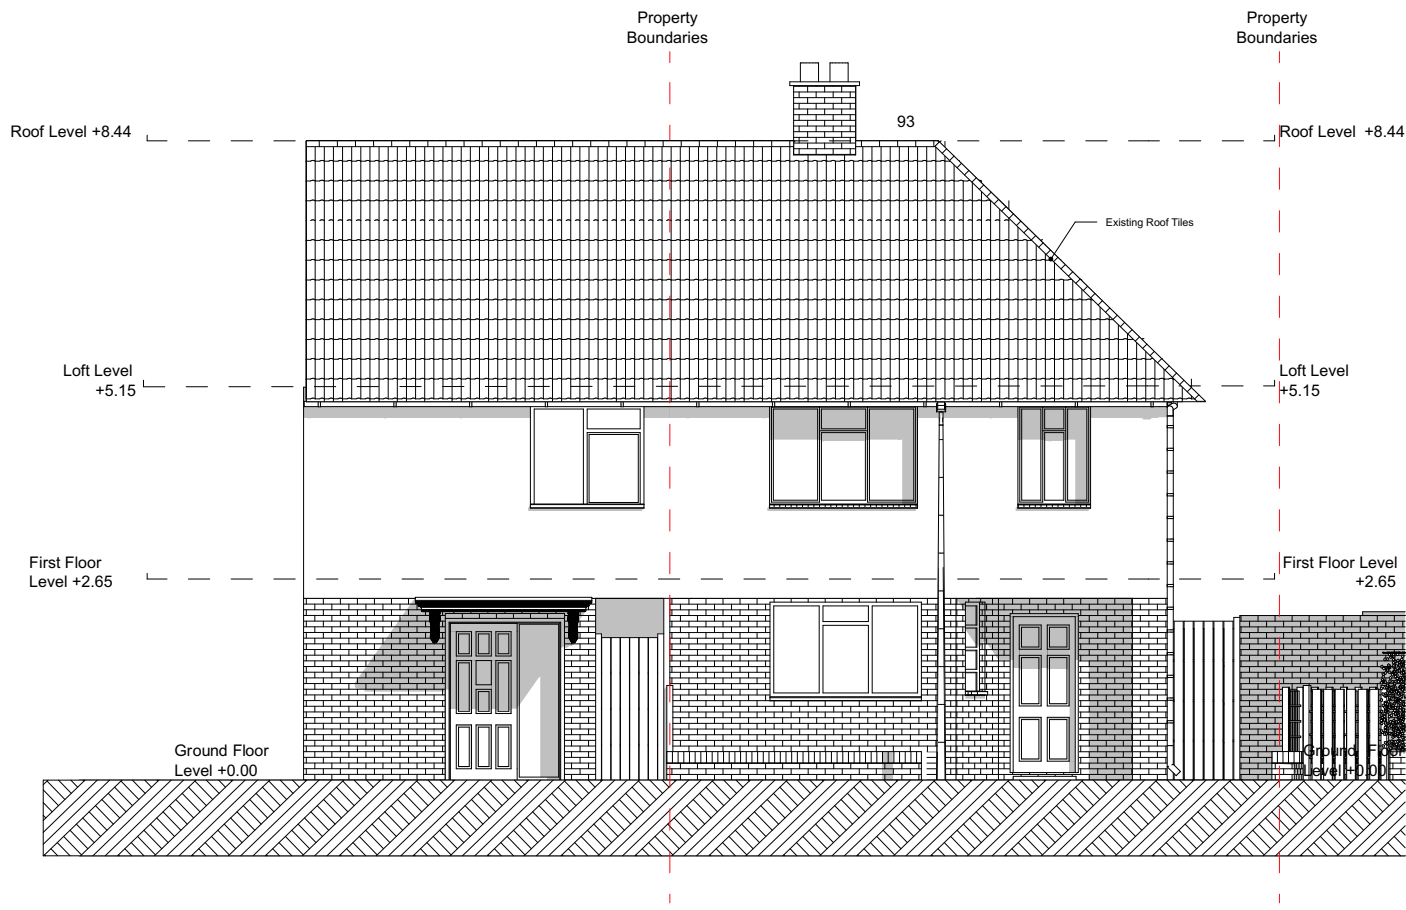

E  
01 Existing Front Elevation  
1:100

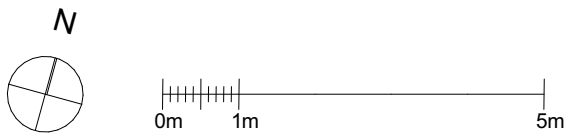

Alex Findlater Ltd  
Unit 4  
44 Colville Road  
London, W3 8BL

T +44 (0)20 8896 3913  
office@alexfindlater.com  
www.alexfindlater.com

Client

Project  
93 Stafford Rd, Ruislip HA4 6PD

Drawing Title  
Existing and proposed front elevations

Date  
12/05/2023

Scale@A3  
1:100

Project No. Drawing Status

Drawing Number Drawn By Revision