


SCALE BAR (m)  
0 2 4 6 8 10

© Copyright Dusek Ltd




Datum 37.00m

EXISTING DWELLING  
FRONT ELEVATION

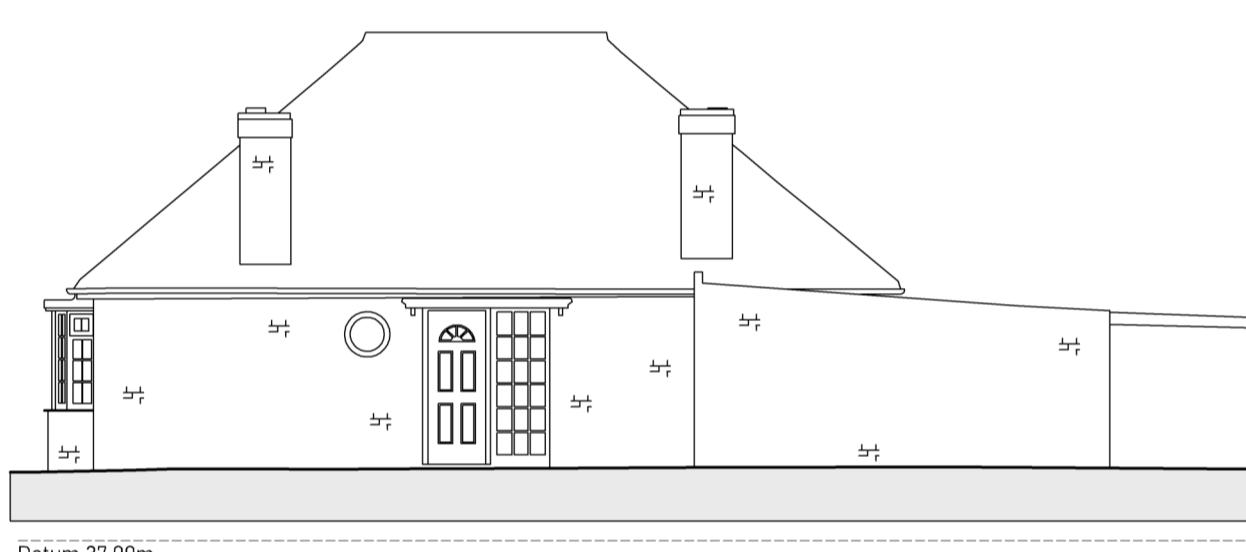


EXISTING DWELLING  
SIDE ELEVATION

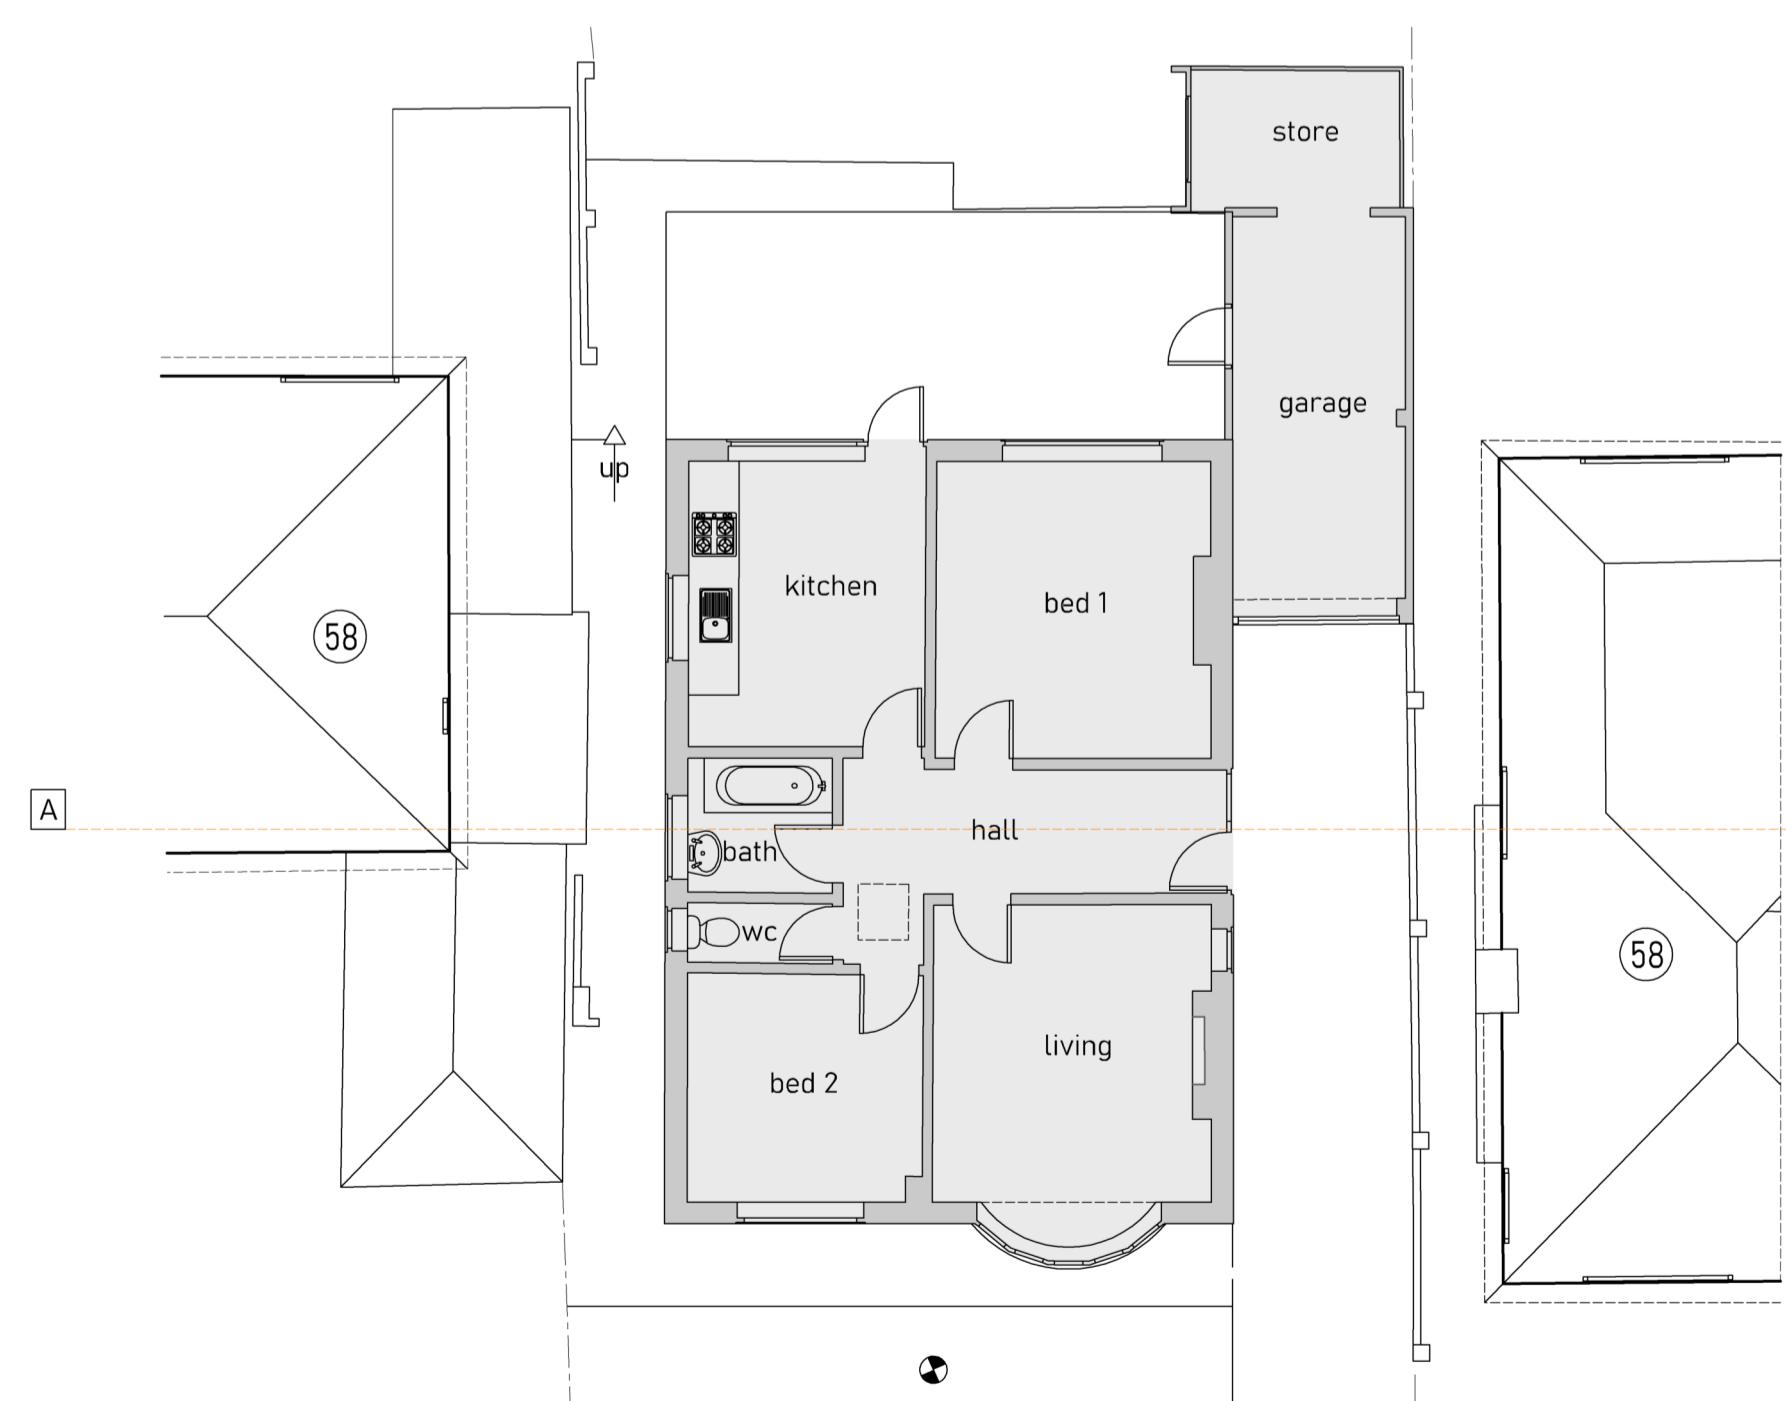


EXISTING DWELLING  
GROUND FLOOR PLAN

## PLANNING APPLICATION

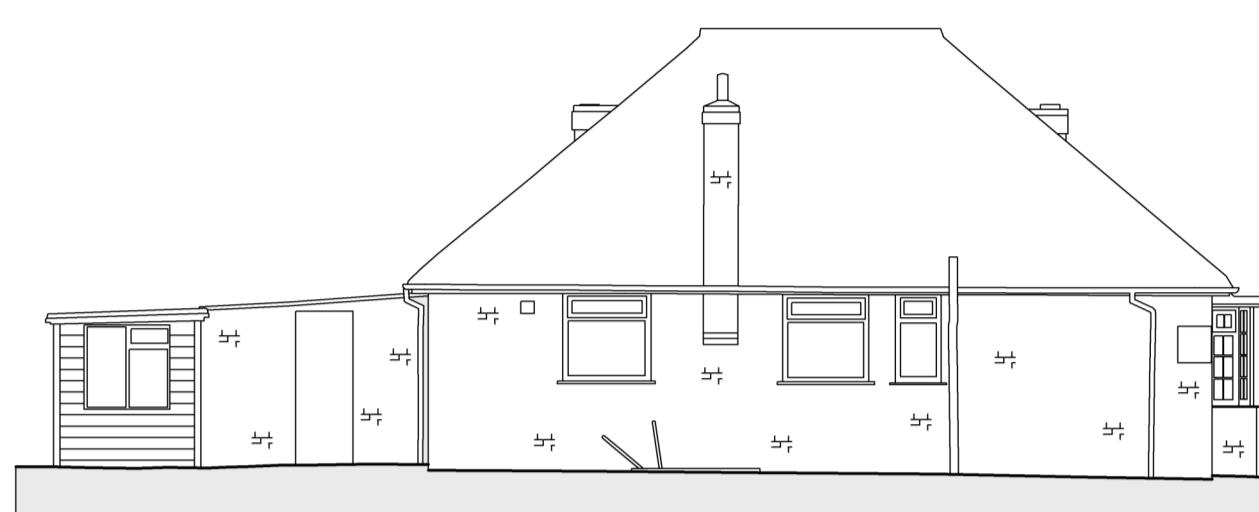

Datum 37.00m


EXISTING DWELLING  
SIDE ELEVATION

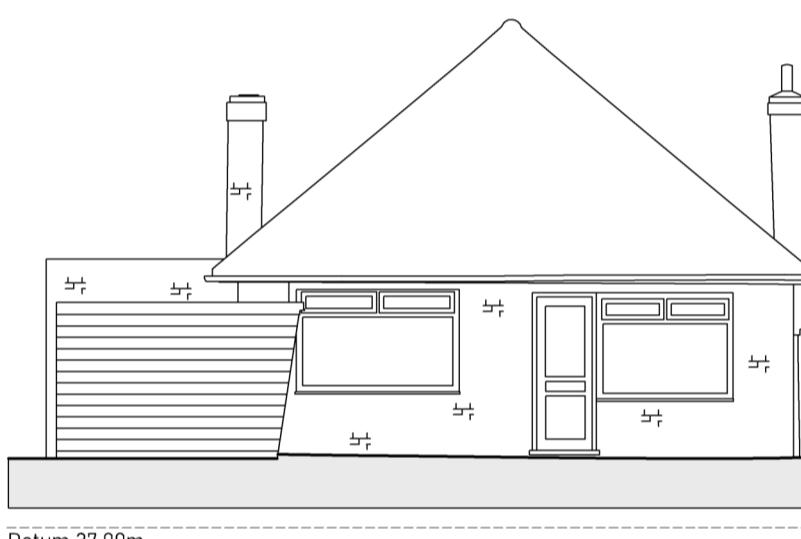

EXISTING DWELLING  
REAR ELEVATION


EXISTING DWELLING  
ROOF PLAN

Existing Dwelling - 85 sq/m or 915 sq/ft

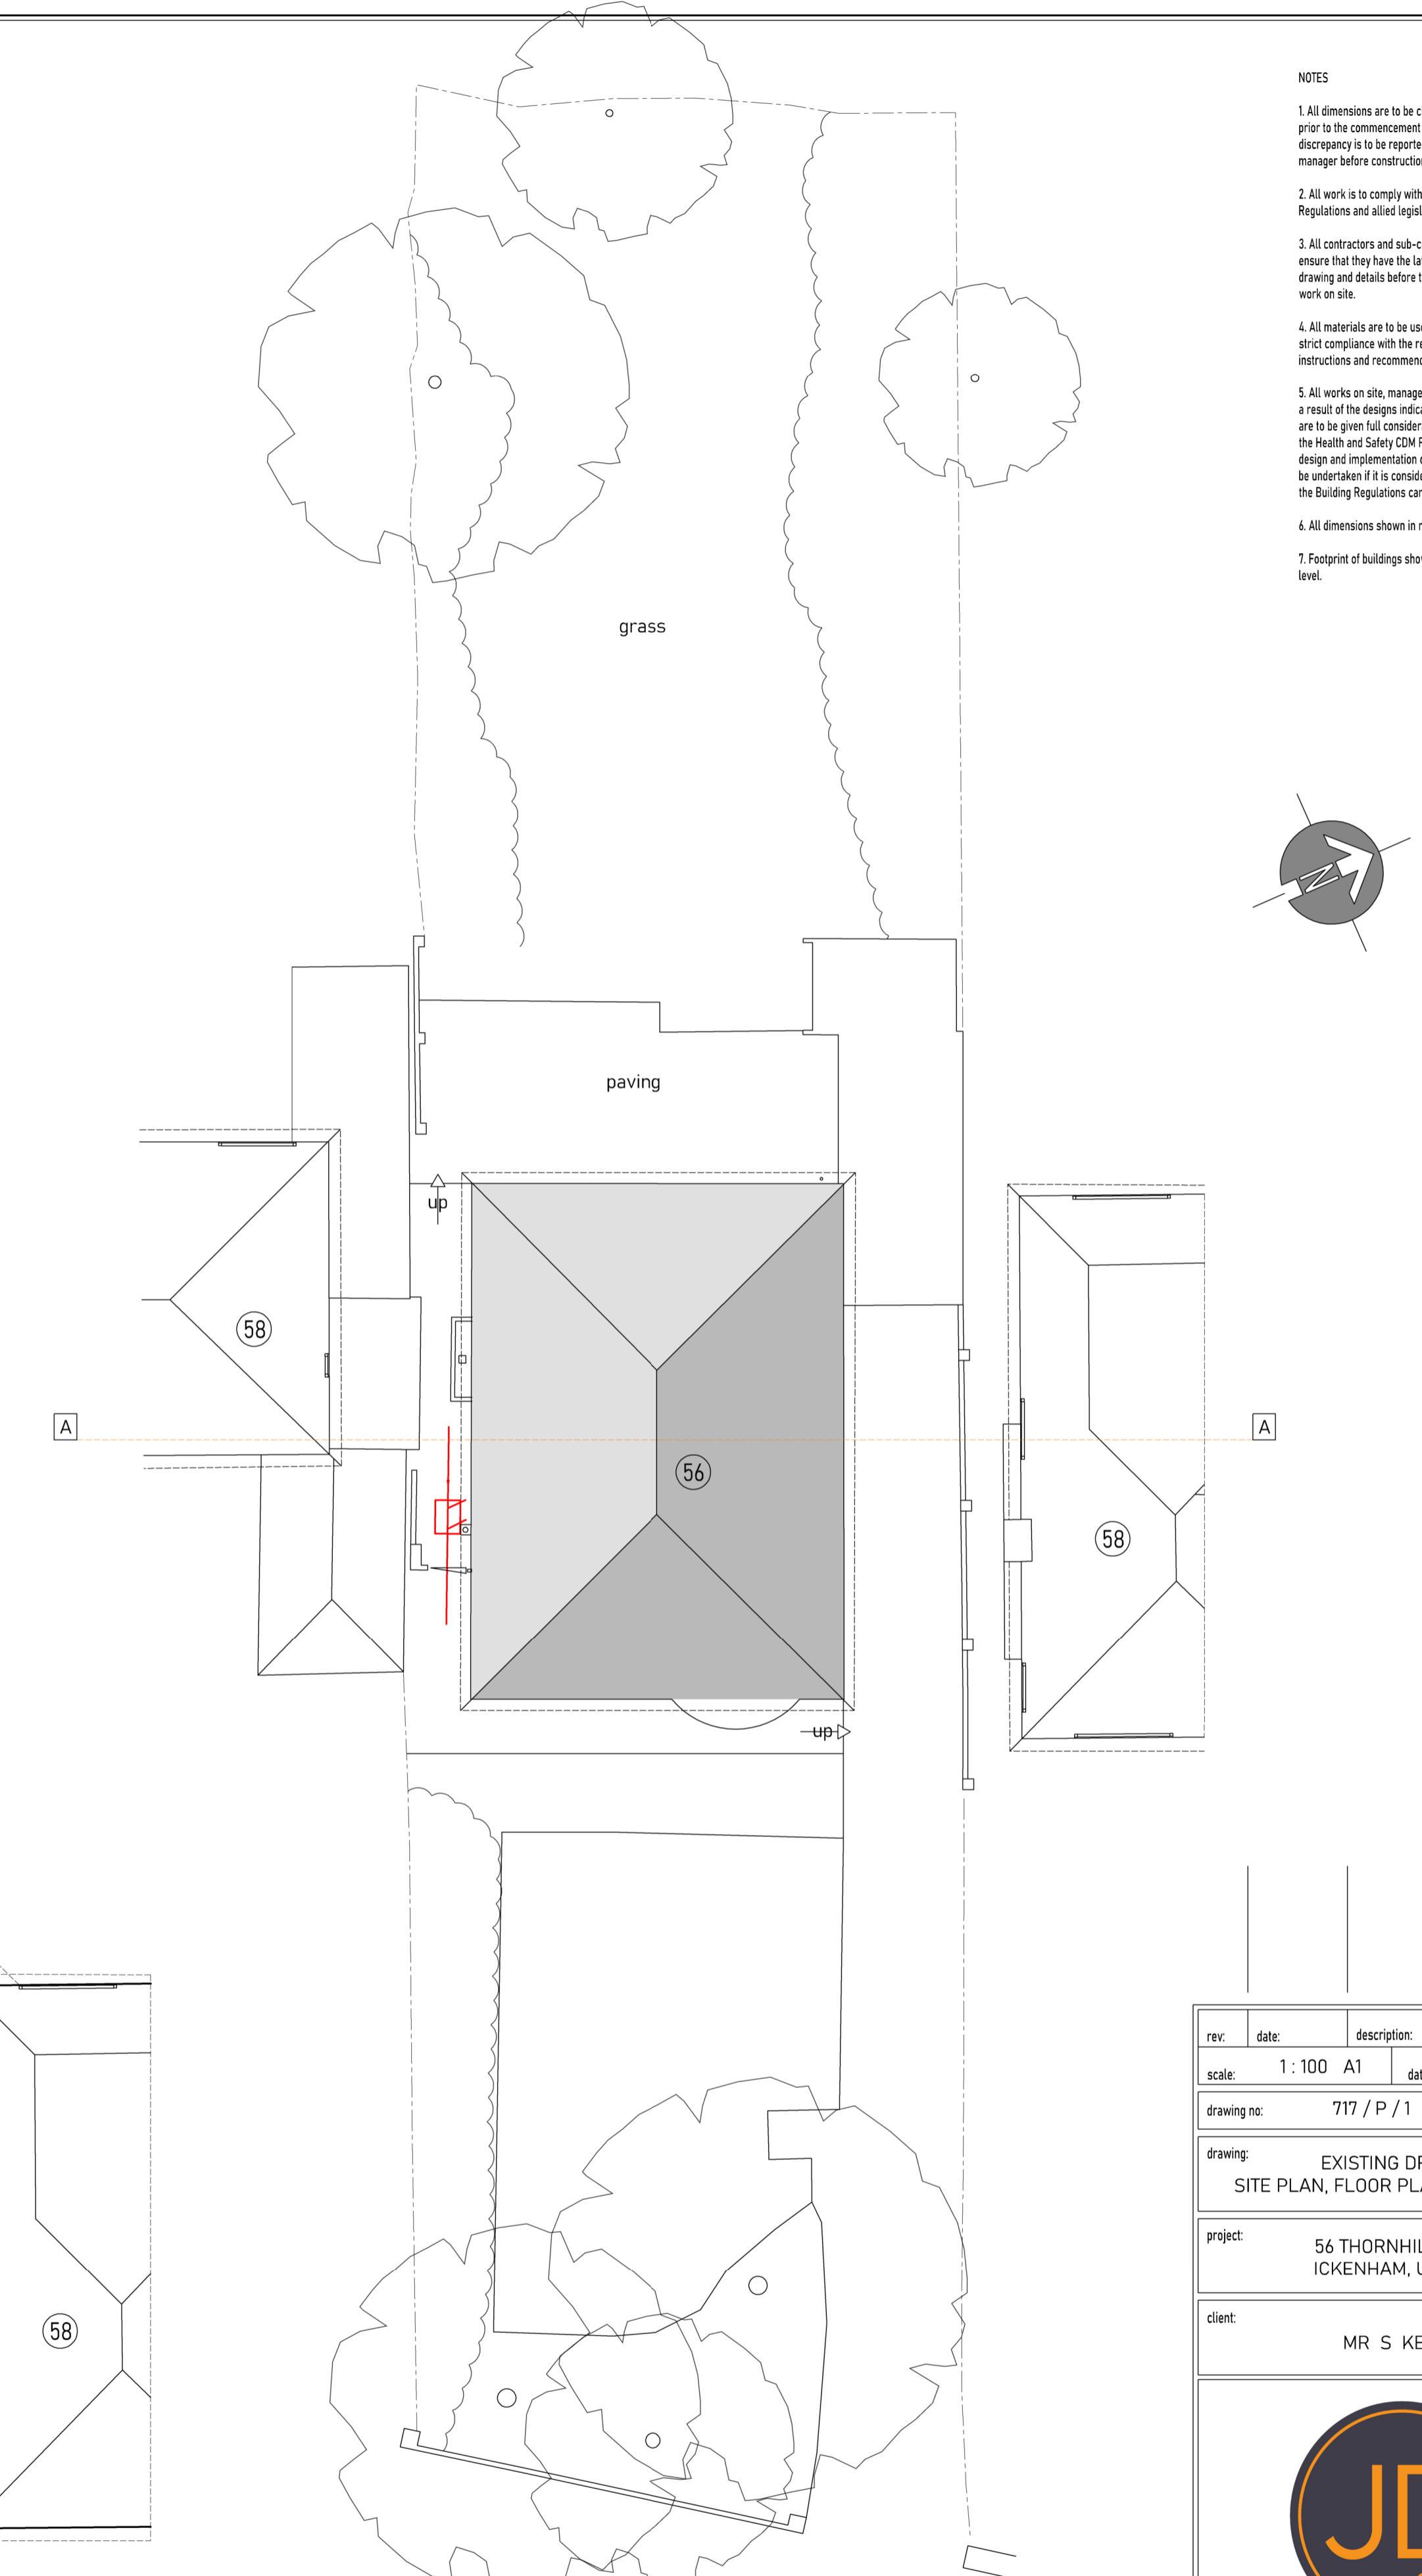

EXISTING DWELLING  
SITE LAYOUT PLAN

NOTES  
1. All dimensions are to be checked on site prior to the commencement of work and any discrepancy is to be reported to the construction manager before construction.  
2. All work is to comply with current Building Regulation and allied legislation.  
3. All contractors and sub-contractors must ensure that they have the latest issue of this drawing and details before the commencement of work on site.  
4. All materials are to be used and installed in strict compliance with the relevant manufacturers instructions and recommendations.  
5. All works on site, managed and implemented as a result of the designs indicated on this drawing, must be carried out in accordance with the Health and Safety (CDR) Regulations in respect of design and implementation on site and no works are to be undertaken if it is considered that compliance with the Building Regulations cannot be achieved.  
6. All dimensions shown in millimetres.  
7. Footprint of buildings shown at 0m above ground level.

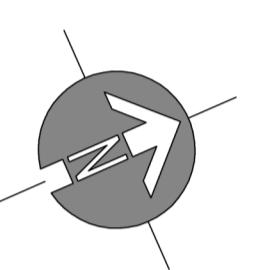

rev: date: description:  
scale: 1:100 A1 date: 14-02-2025  
drawing no: 717 / P / 1 drawn: sc/jd

drawing: EXISTING DRAWINGS  
SITE PLAN, FLOOR PLANS & ELEVATIONS

project: 56 THORNHILL ROAD,  
ICKENHAM, UB10 8SQ

client: MR S KELLY



Jack Dusek & Co.  
ARCHITECTURE • PLANNING • DEVELOPMENT

Nelson House, Bury Lane, Rickmansworth, WD3 1SD  
Tel: 01923 911095 Email: design@jdandco.co.uk  
www.jdandco.co.uk