



Proposed Front Elevation
(East Flank)

Proposed Front Elevation
(West Flank)

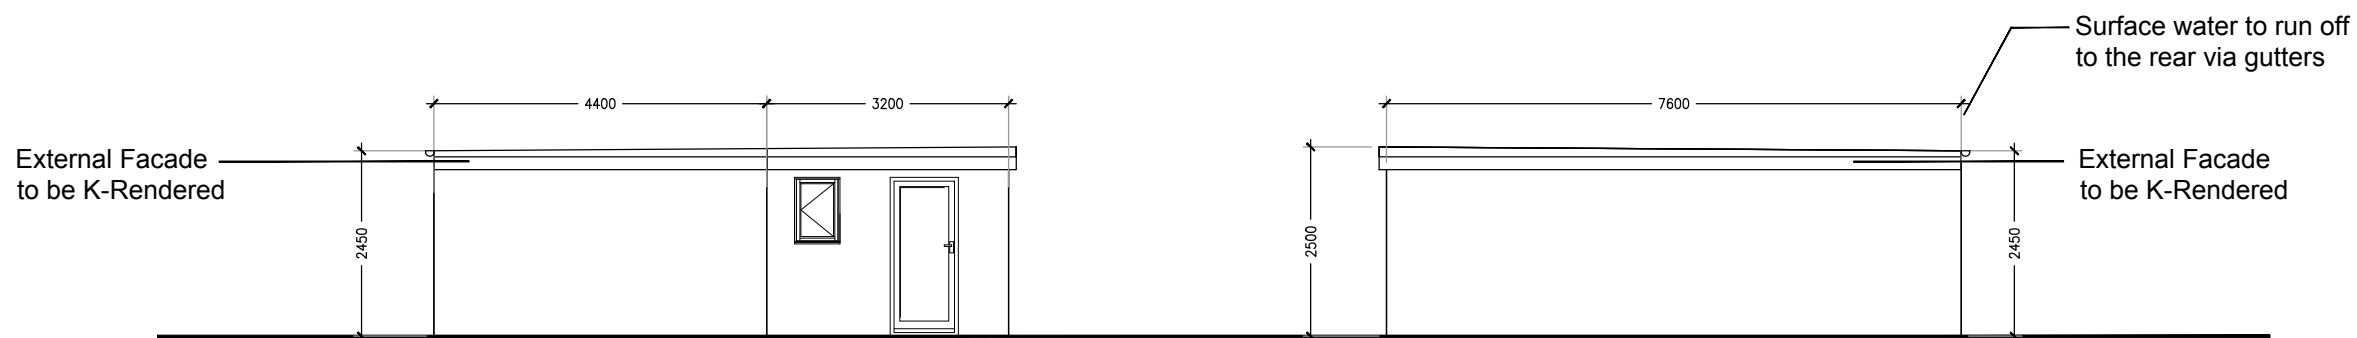

Proposed Side Elevation
(North Flank)

Proposed Side Elevation
(South Flank)

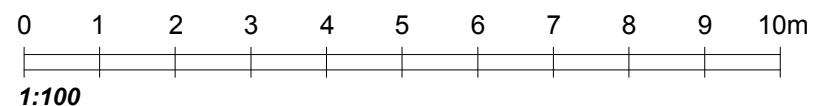

GENERAL NOTES

1. Dimensions should not be scaled from the drawings where accuracy is essential.
2. Details dimensions and levels to be checked on site by builder prior to commencement of works. Any works commenced prior to all necessary local authority approvals are entirely at the risk of the owner & builder.
3. Structural details are subject to exposure of existing construction and verification by L.A Surveyor and any necessary revised details are to be agreed with the L.A Surveyor prior to carrying out the affected works.

REV	DESCRIPTION	DATE



M + Architecture Planning Ltd
Regus, Wellington Way,
Brooklands Business Park
Weybridge, KT13 0TT
T - +44 7864878349
E - info@ma-planning.co.uk
W - www.ma-planning.co.uk

SITE ADDRESS
29 Cedars Drive
Uxbridge, UB10 0JU

PROJECT TITLE
Garden Outbuilding House

DRAWING TITLE/NO: 2312_3
Proposed Elevation Drawings

SCALE: 1:100 @ A3

DATE: 13.01.2023

REV: 0 - For Planning Approval

DRAWN BY: Murat Surucu