




EXISTING GF PLAN

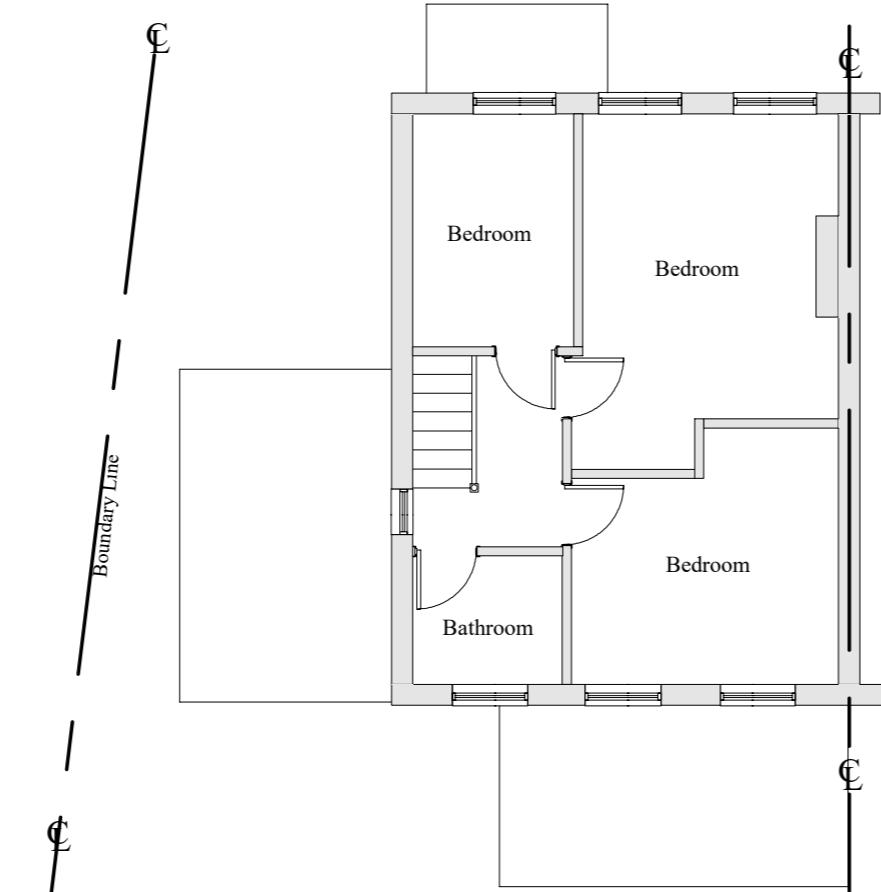


EXISTING FF PLAN

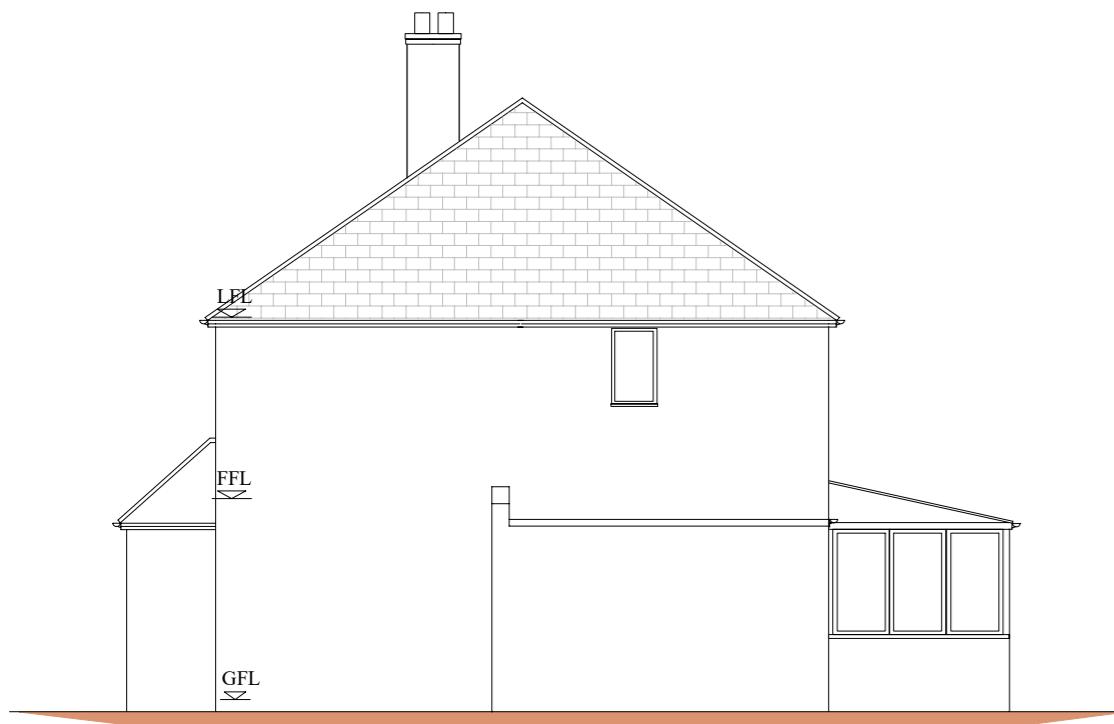

EXISTING SIDE ELEVATION

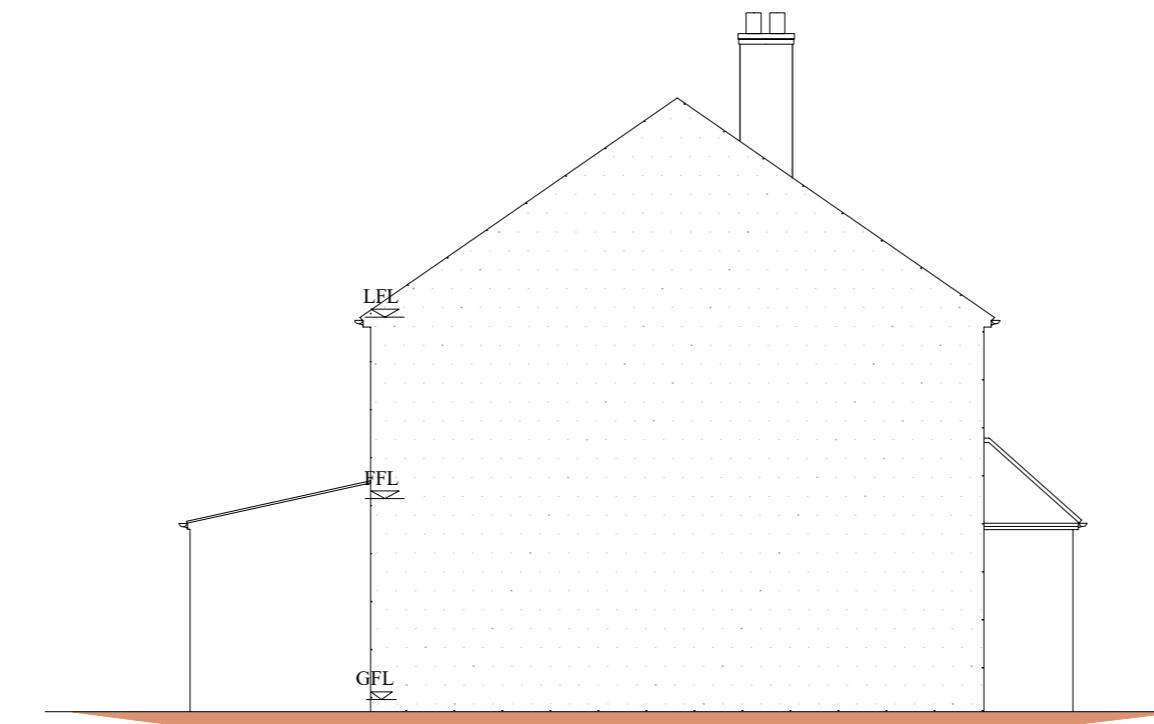


EXISTING SIDE ELEVATION

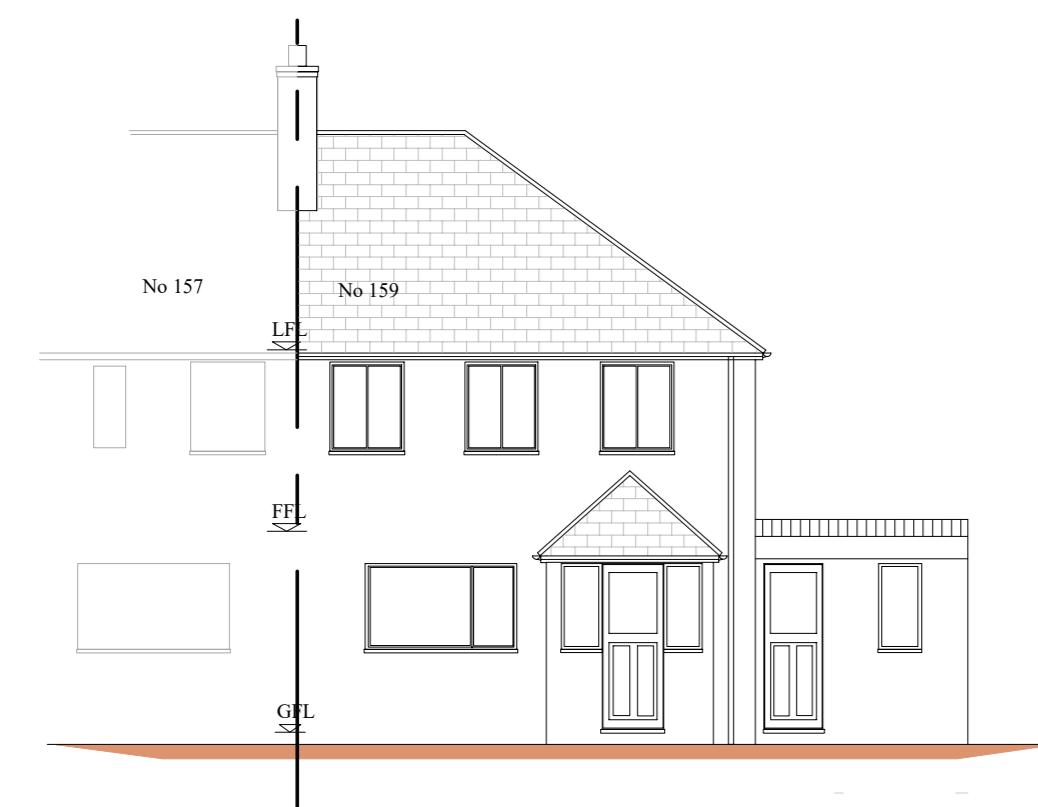


EXISTING FRONT ELEVATION



EXISTING REAR ELEVATION

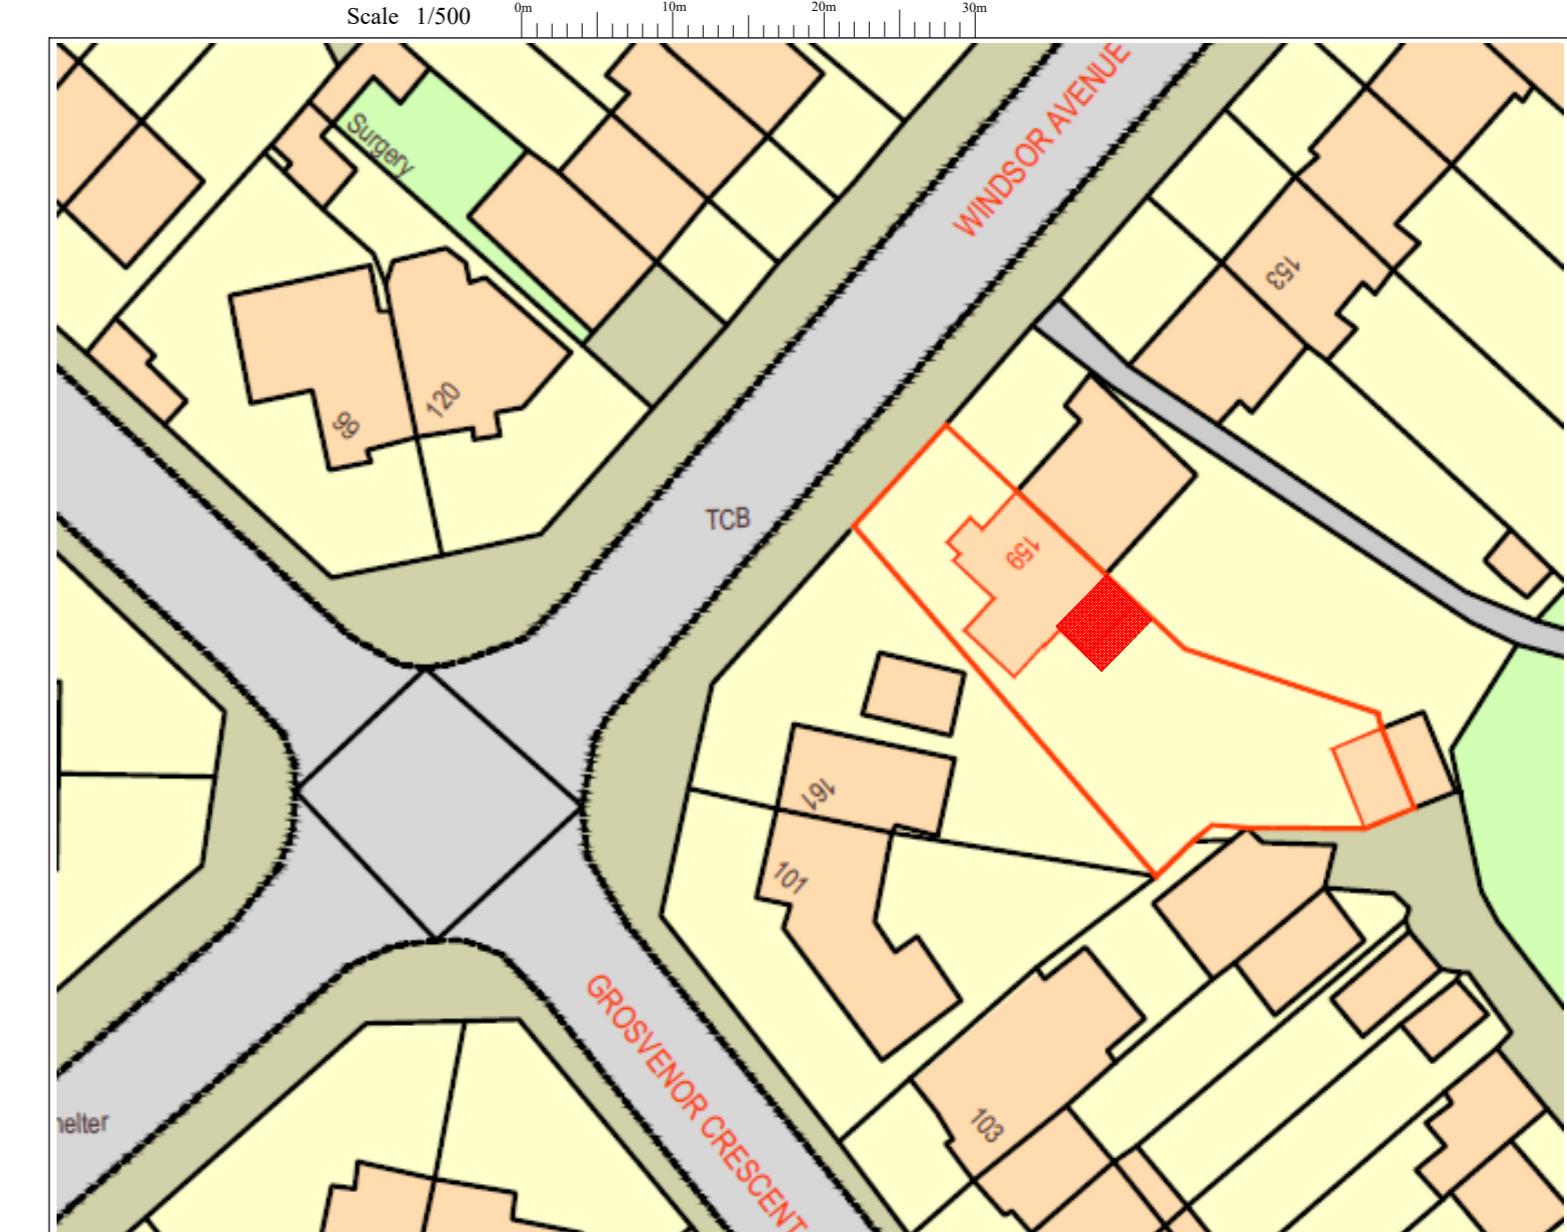

BLOCK PLAN 1/500

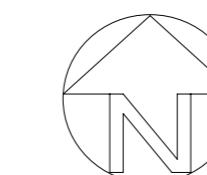

LOCATION PLAN 1/1250

Notes:

- This drawing is a copy right of Line Design Ltd
- All dimensions must be checked before commencement of any works and inform the client of any discrepancies, before start of any works
- Do Not scale of the drawing
- This drawing may not be copied without prior approval from Line Design Limited
- All building works to comply with Building regulations
- These drawings are prepared taking pre-construction design as to CDM 2015 regulations. The client is required to comply with pre-construction and construction phase of the CDM 2015 regulations
- Contractor to check all specifications and drawings prior to commencement of works and inform the client of any discrepancies.
- Refer to structural, mechanical, electrical specifications and clients instructions.
- Party Wall Act, would apply and the client to make arrangement with neighbouring properties before commencement of works.

Revision	Description	Date
	Project; 159 Windsor Avenue, Hillingdon, UB10 9BA	

Project Title: Single Storey Rear Extension.

Drawing No; PN15901	Revision;
Date; April 2021	Drawn by; AS
Scale; 1/100 @A2	Chkd by; MK