


PLANNING DRAWING

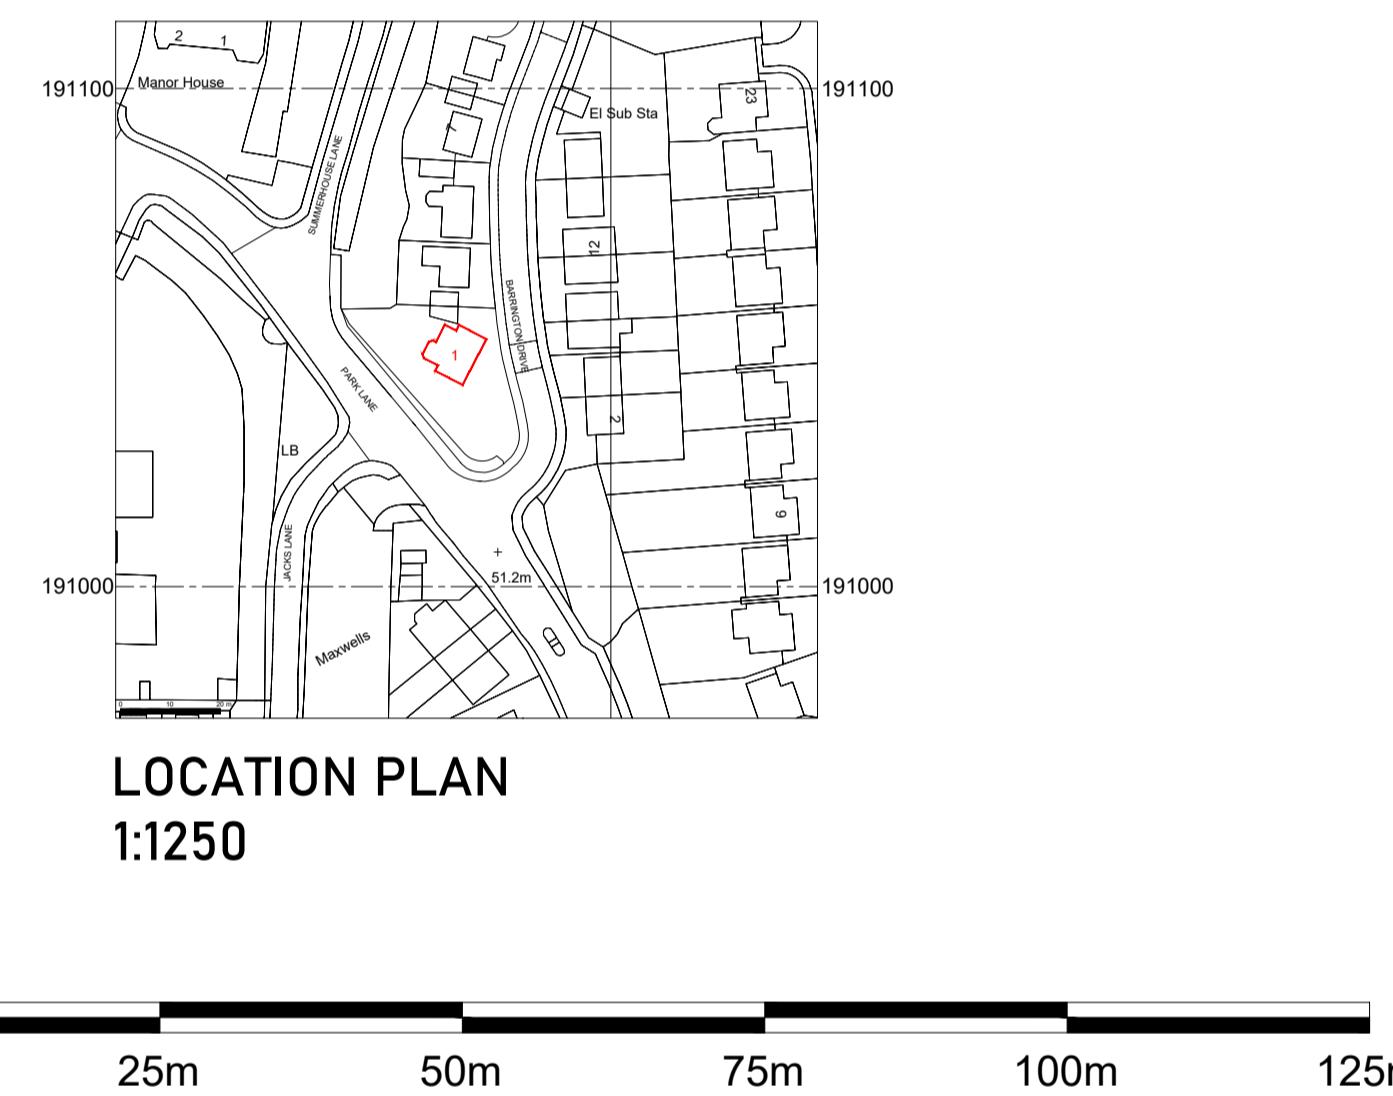


1:1250

25m 0 25m 50m 75m 100m 125m

A scale bar at the top left shows a 1:1250 scale ratio. Below it is a horizontal line with tick marks and labels. The labels are 25m, 0, 25m, 50m, 75m, 100m, and 125m. The first 25m segment is divided into four smaller segments by vertical lines, with the first two being black and the next two white.

ADDRESS	
7 Gordons Way, Oxted, Surrey RH8 0LN	
TITLE	
LOCATION & BLOCK PLAN	
PROJECT	
PLANNING DRAWINGS	
DATE	JUNE 2023
REVISION	
SCALE	As Indicate @A3
SHEET No.	PL000
REFERENCE	0010/20/FA
DRAWN BY	

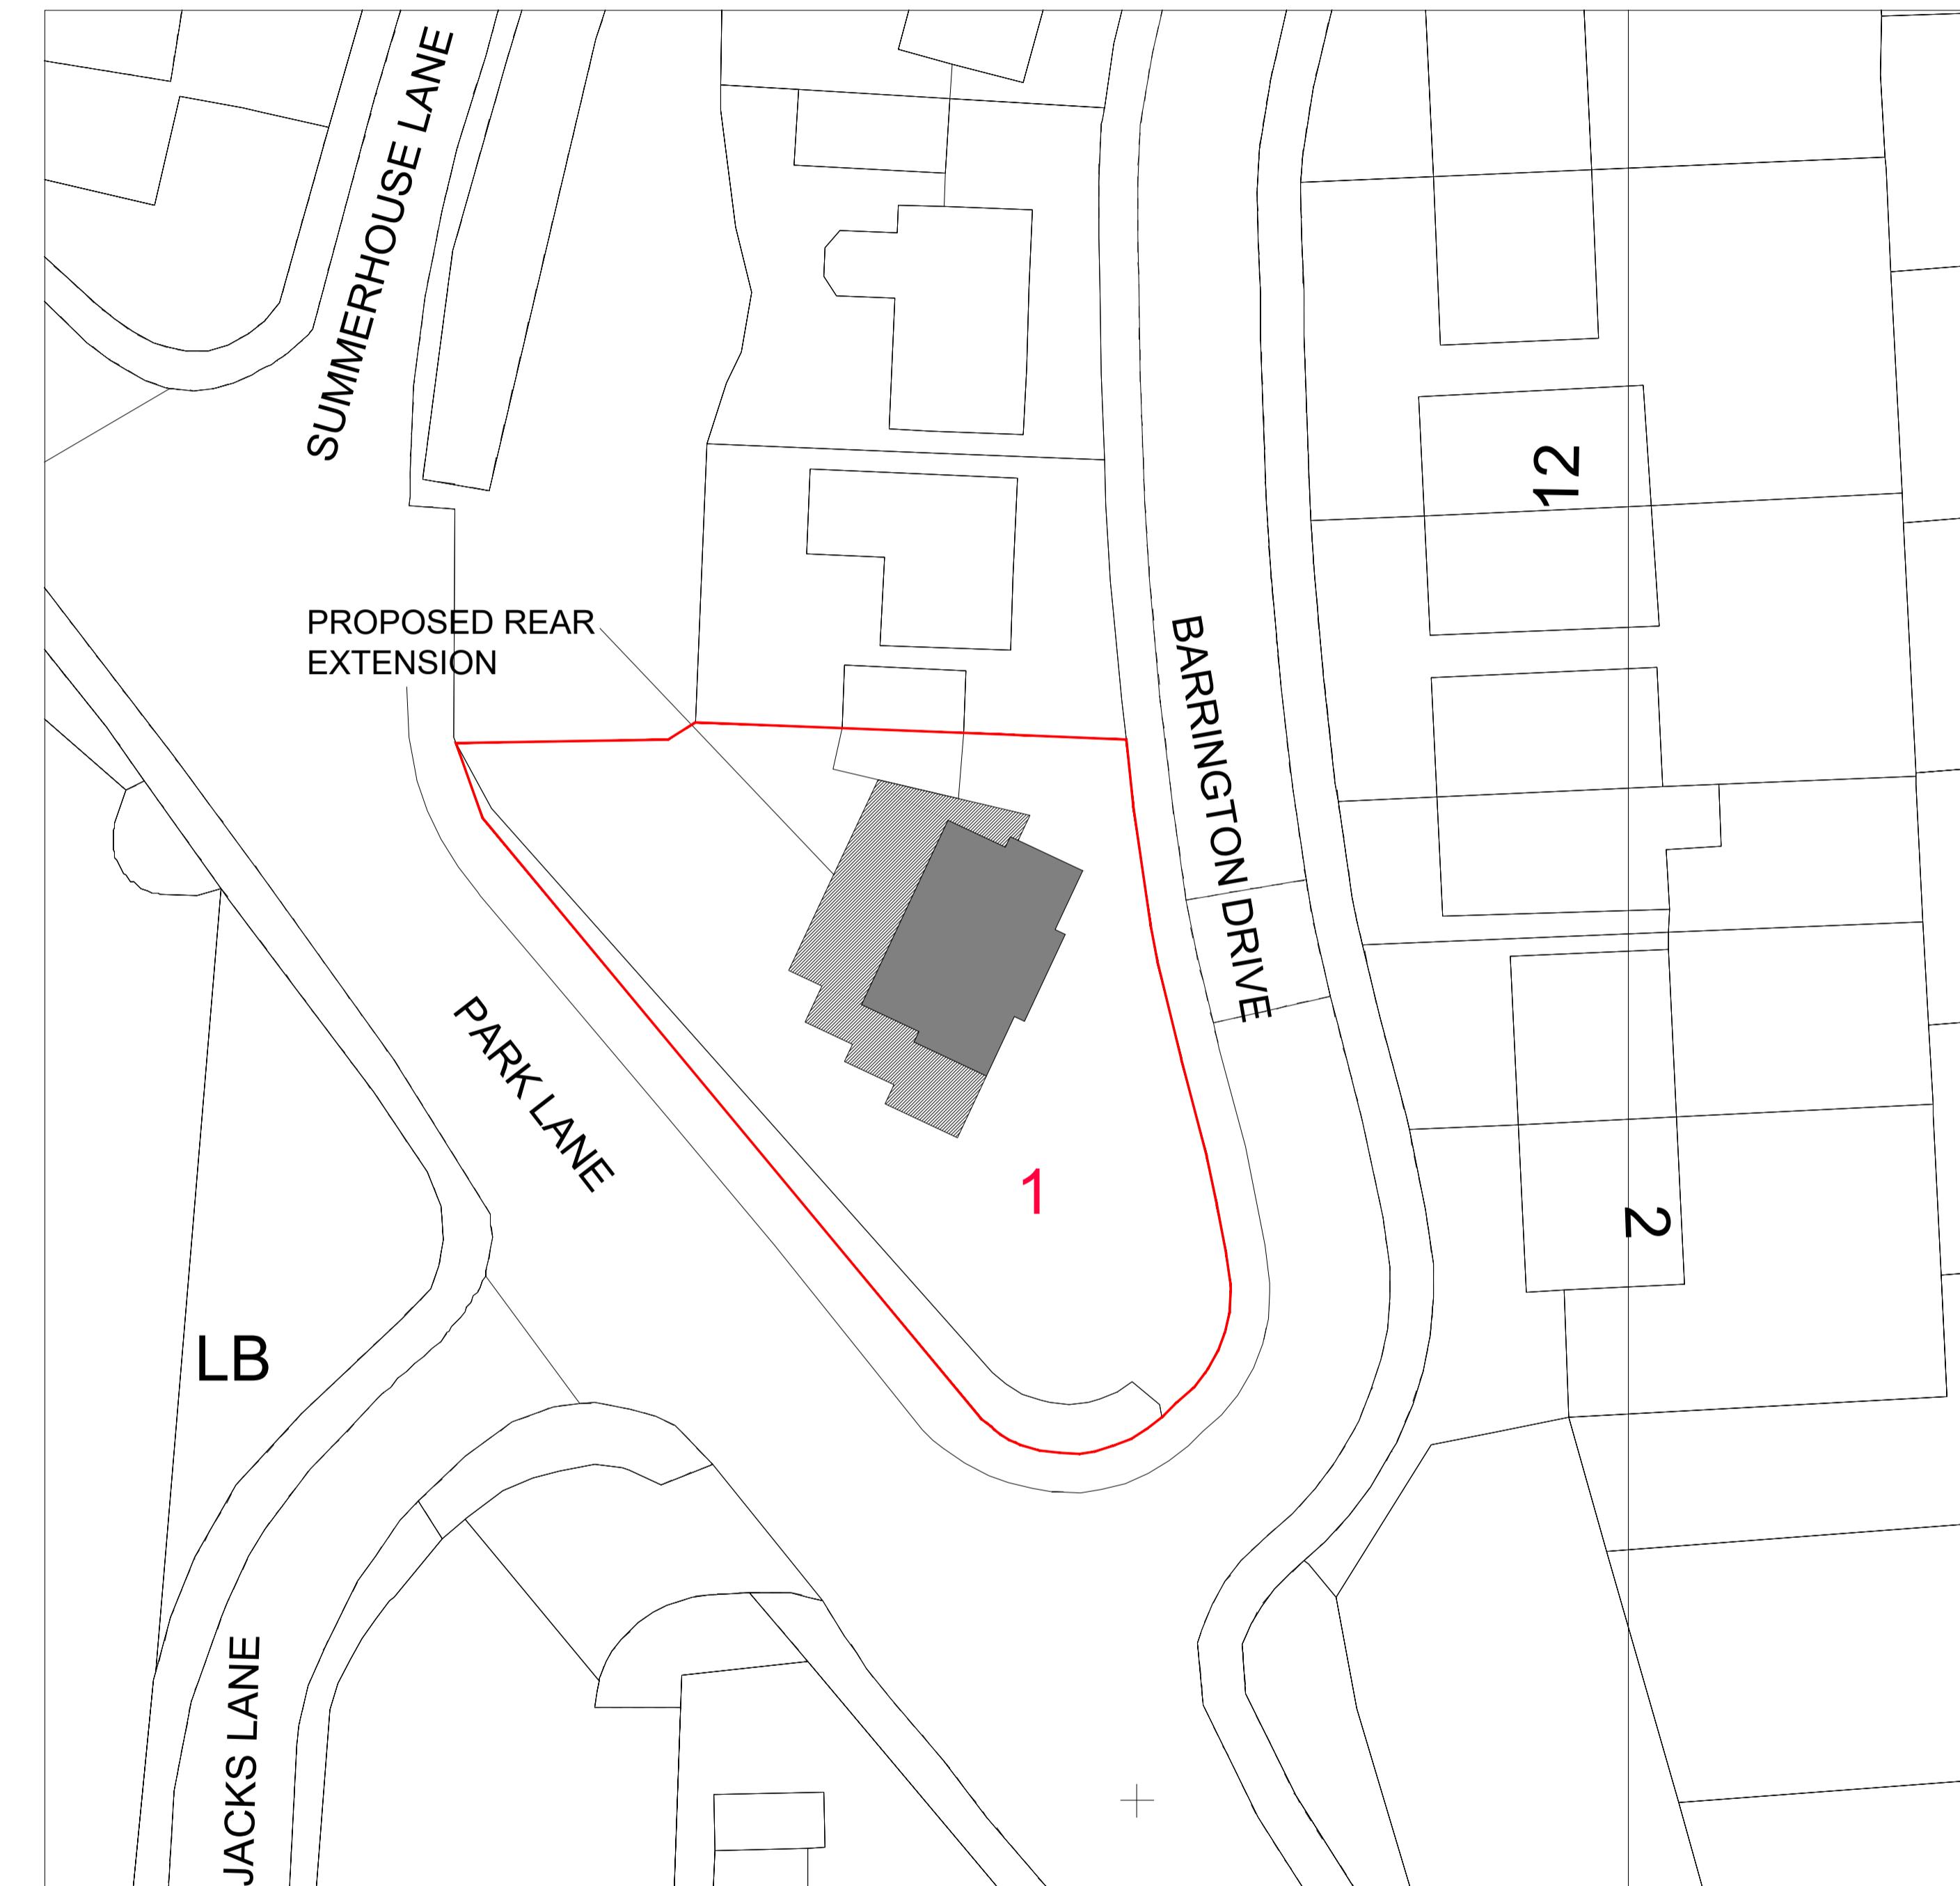

BLOCK PLAN

1:500

1:500

10m 0 10m 20m 30m 40m 50m

This figure shows a scale bar for a 1:500 scale map. The total length is 50 meters, indicated by a horizontal line with tick marks at 10m intervals. The first 10 meters are marked with a black and white checkerboard pattern, while the remaining 40 meters are solid black. The text '1:500' is positioned at the top left, and the distance labels '10m', '0', '10m', '20m', '30m', '40m', and '50m' are placed below the scale bar.


KEY

HOUSE BOUNDARY

SITE BOUNDARY

N

PLANNING DRAWING

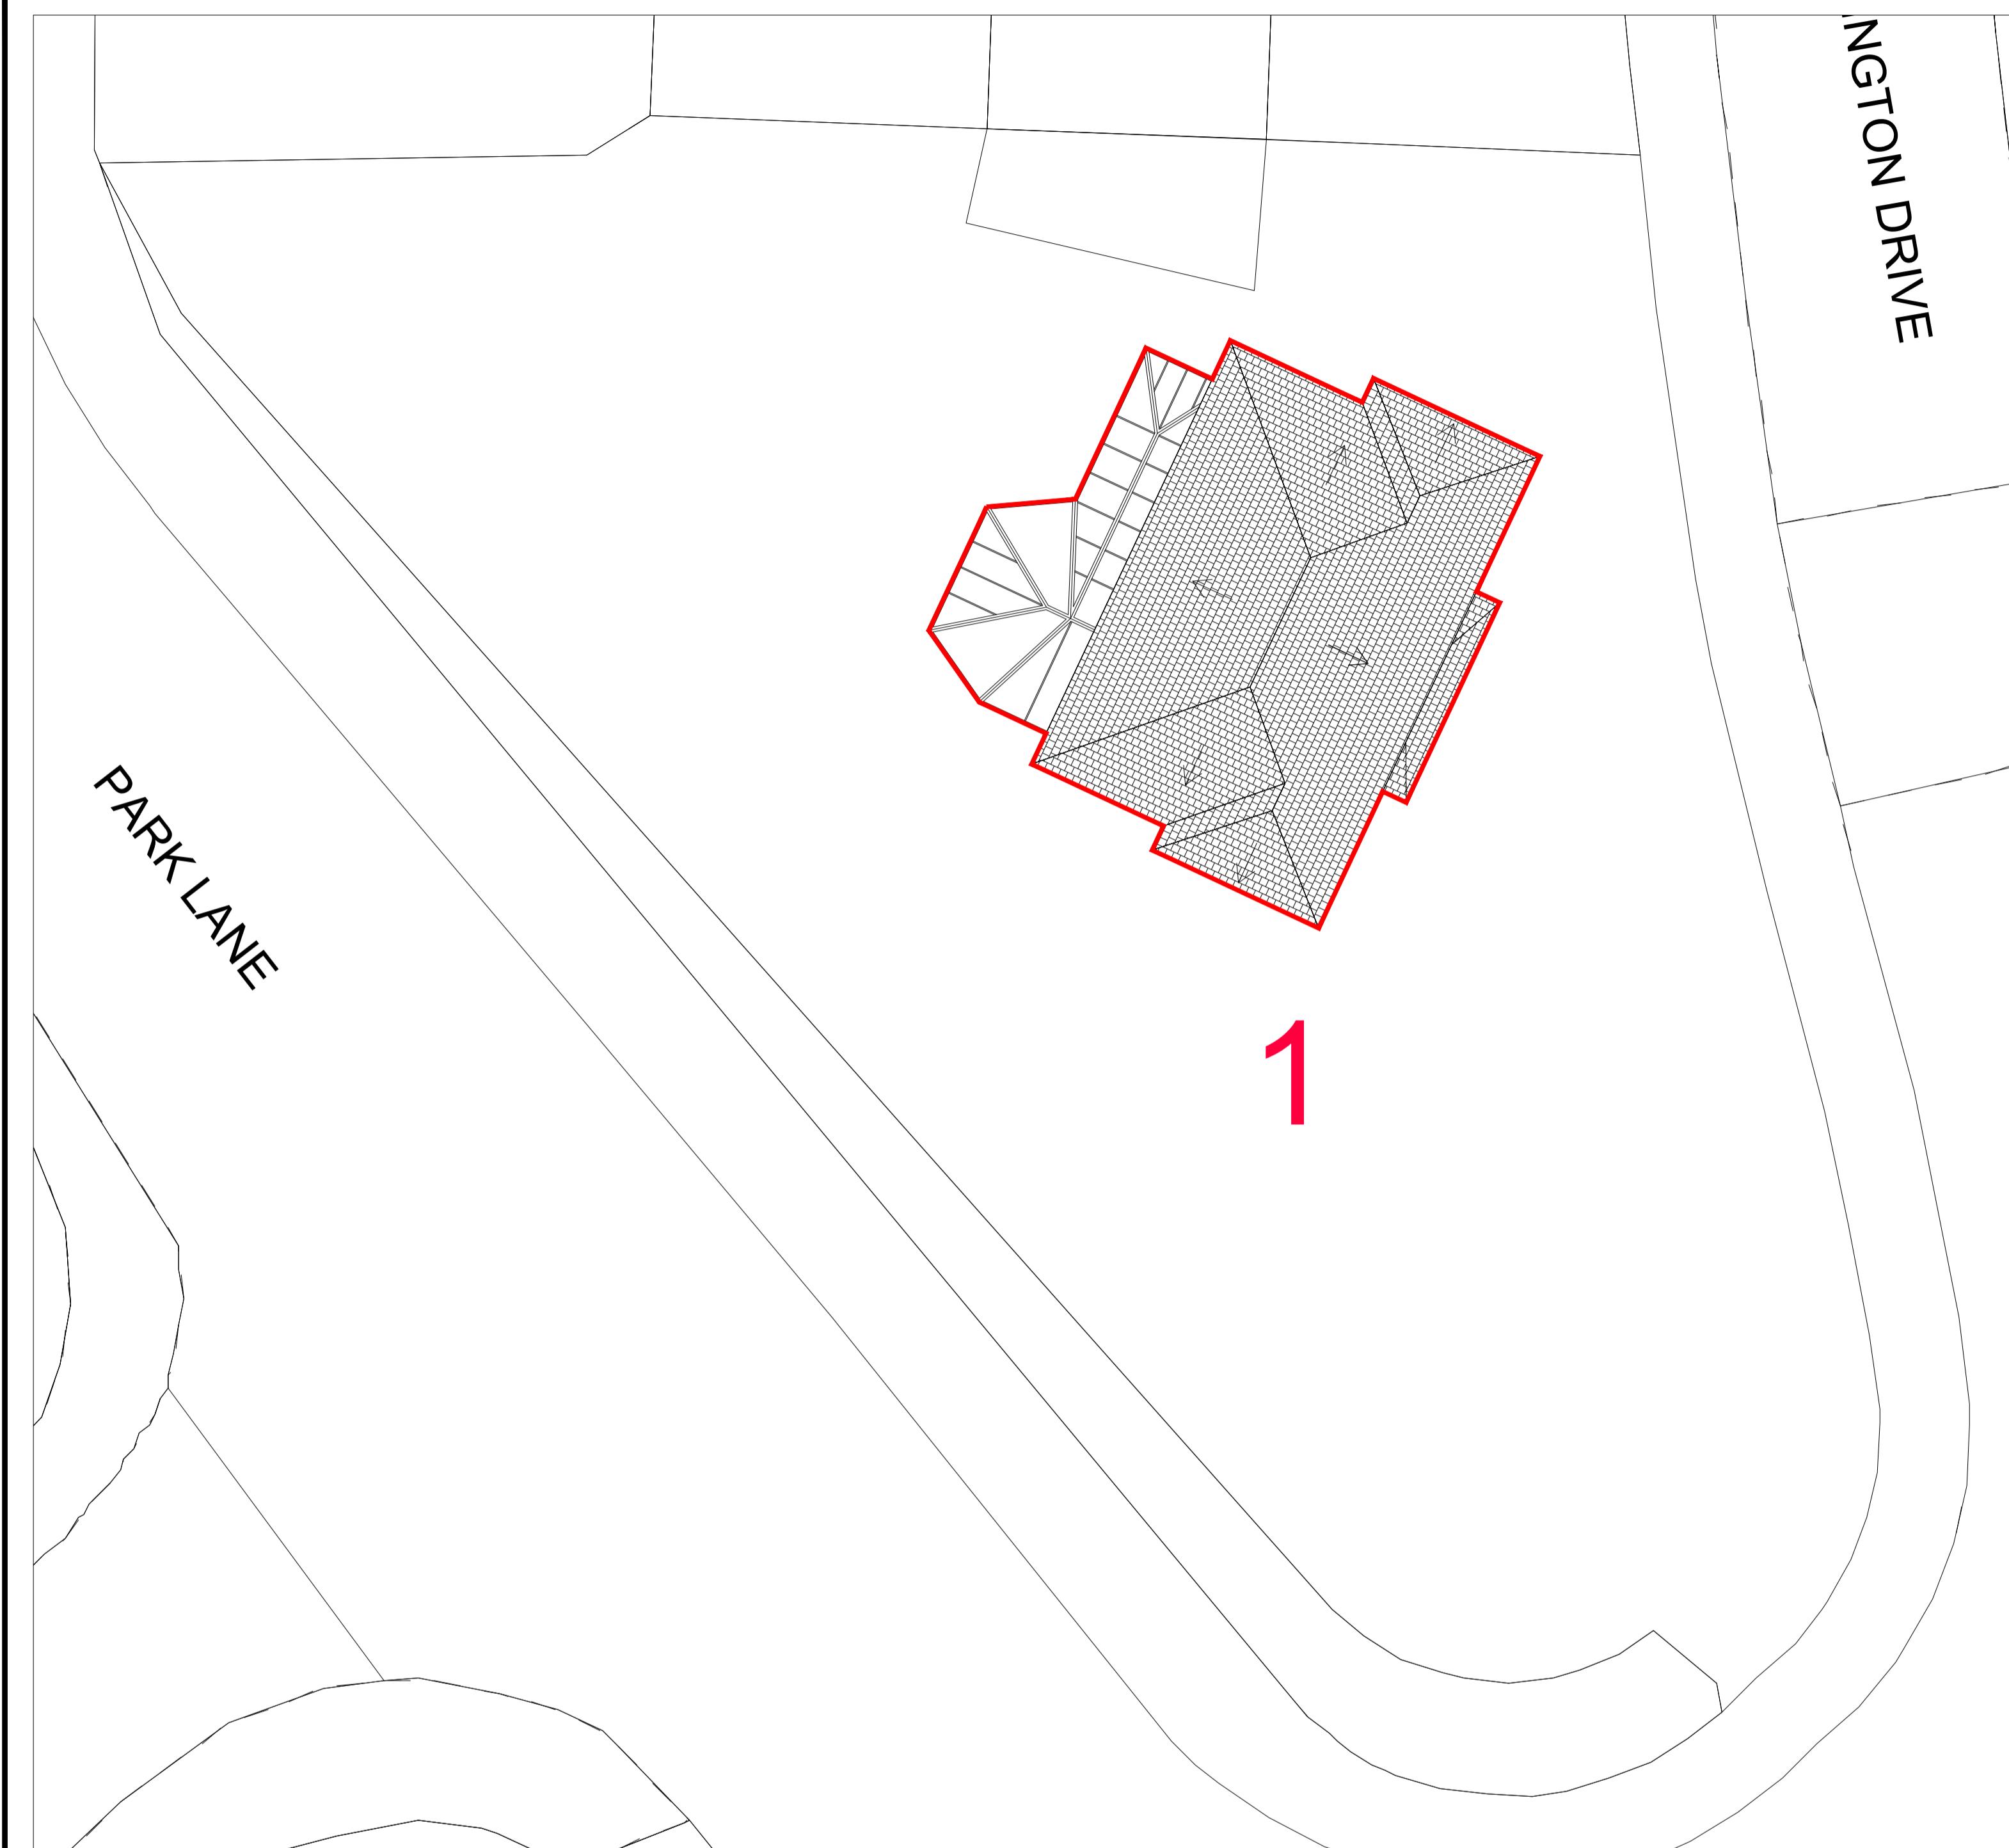


1:200


ADDRESS	7 Gordons Way, Oxted, Surrey RH8 0LN
TITLE	EXISTING AND PROPOSED SITE PLAN
PROJECT	PLANNING DRAWINGS
DATE	JUNE 2023
REVISION	
SCALE	1:200 @A3
sheet No.	PL001
REFERENCE	0010/20/FA
DRAWN BY	

KEY


— HOUSE BOUNDARY

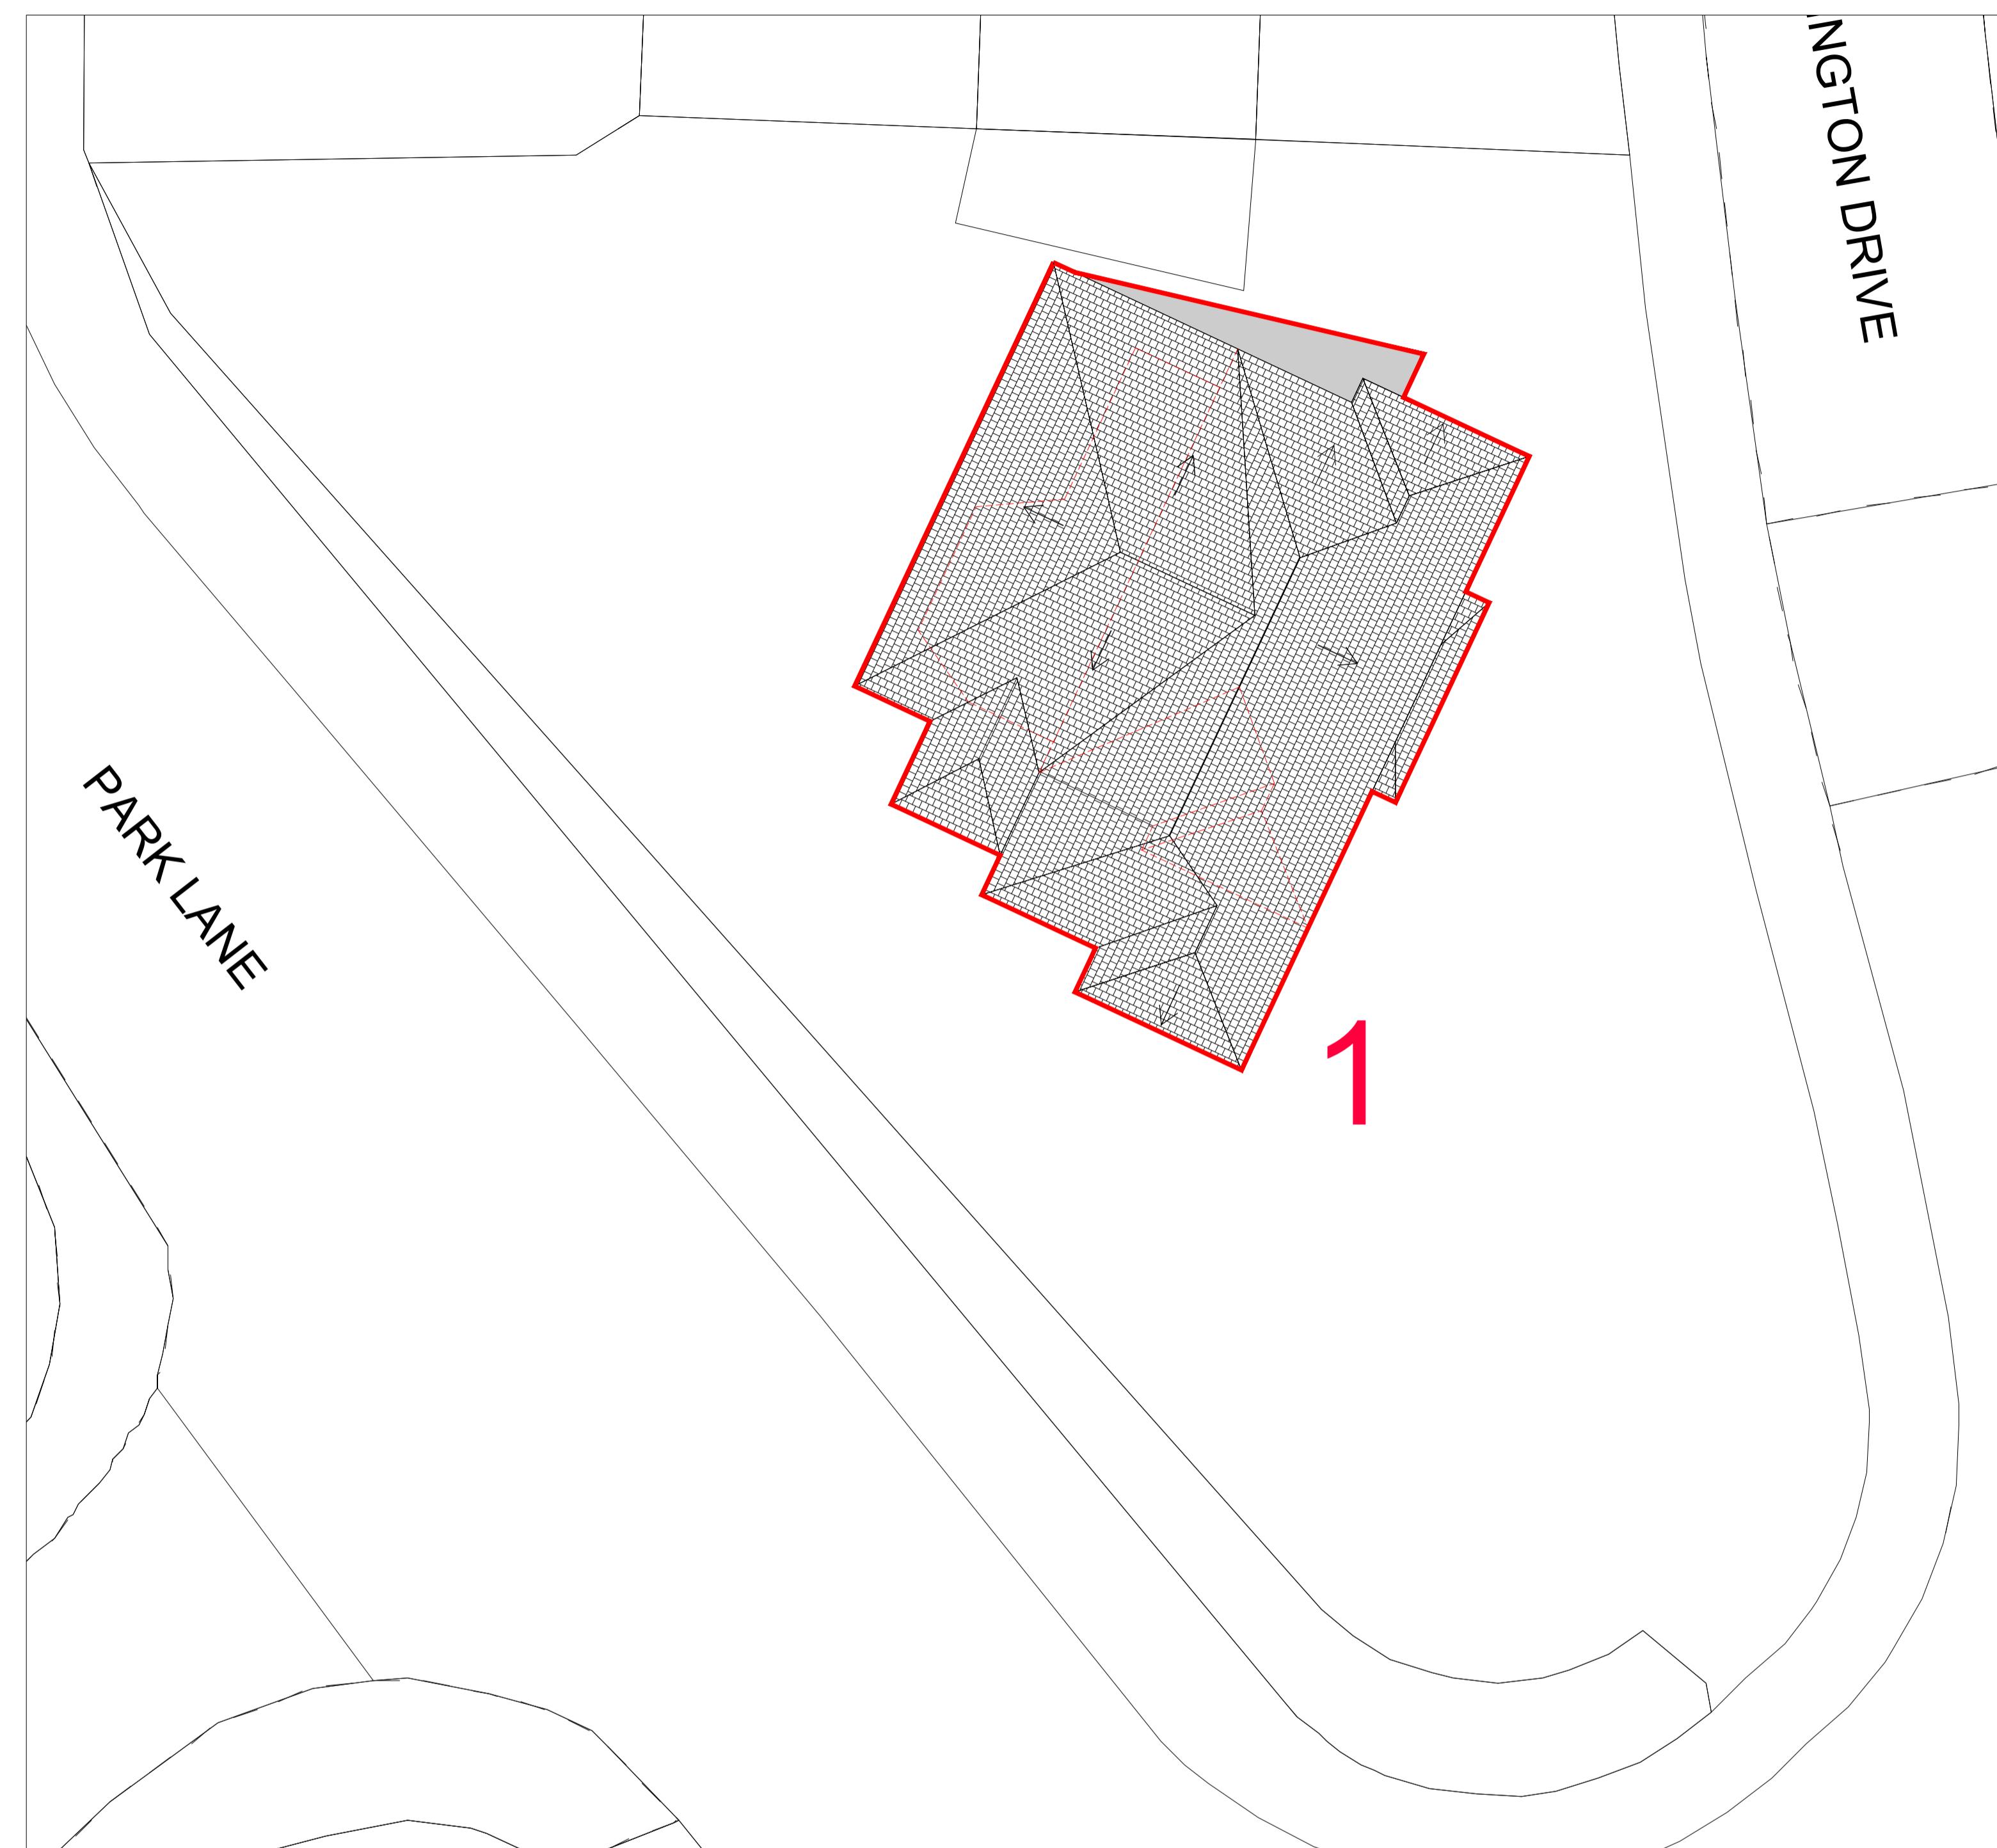


1:200

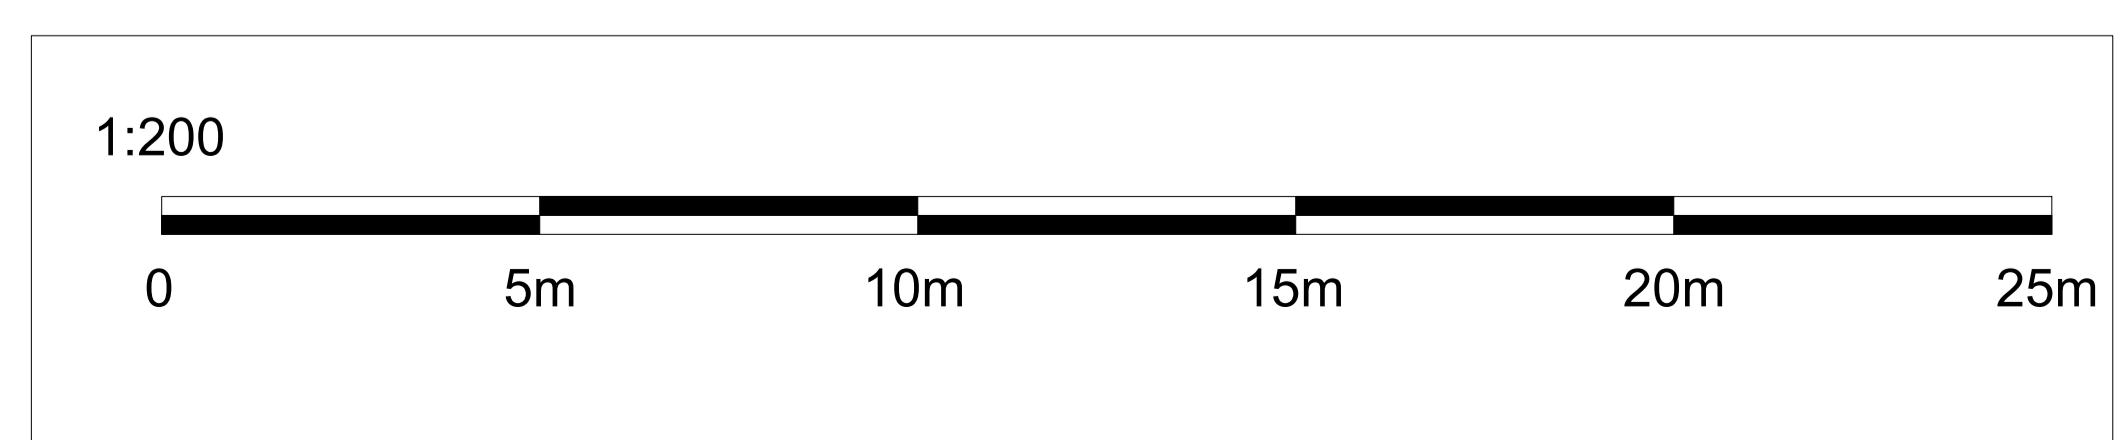

PLANNING DRAWING

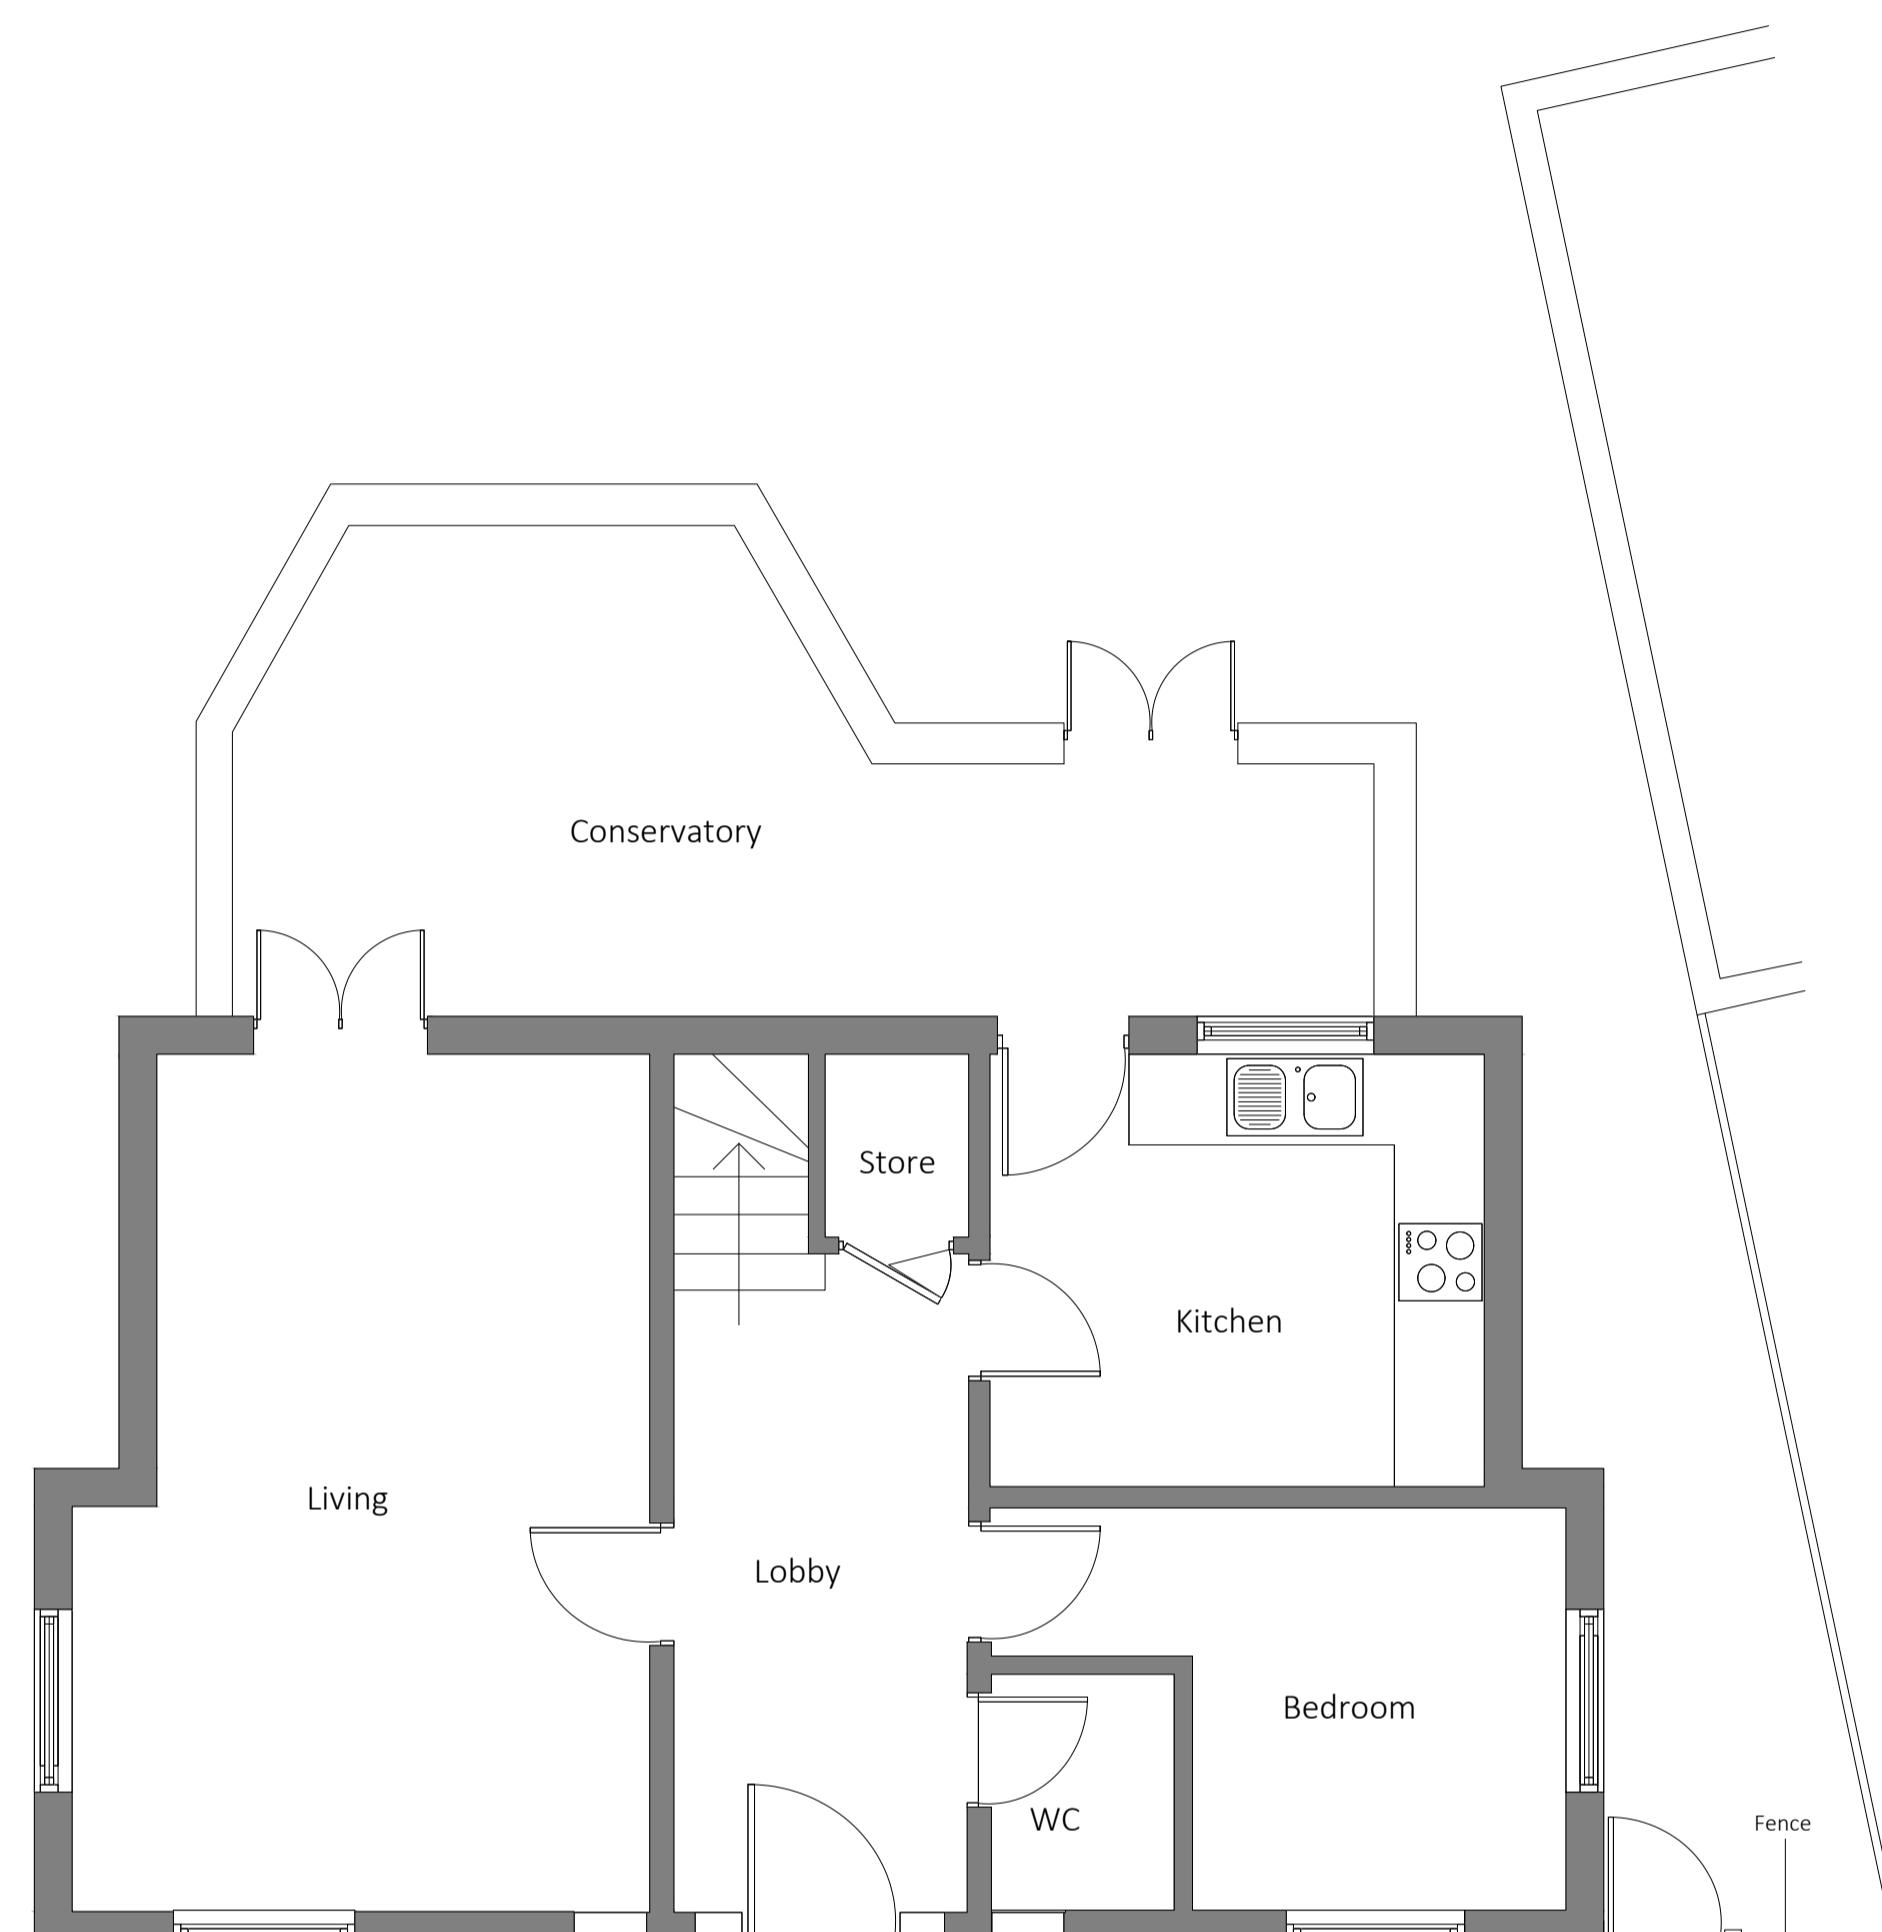

EXISTING GROUND FLOOR
1:100

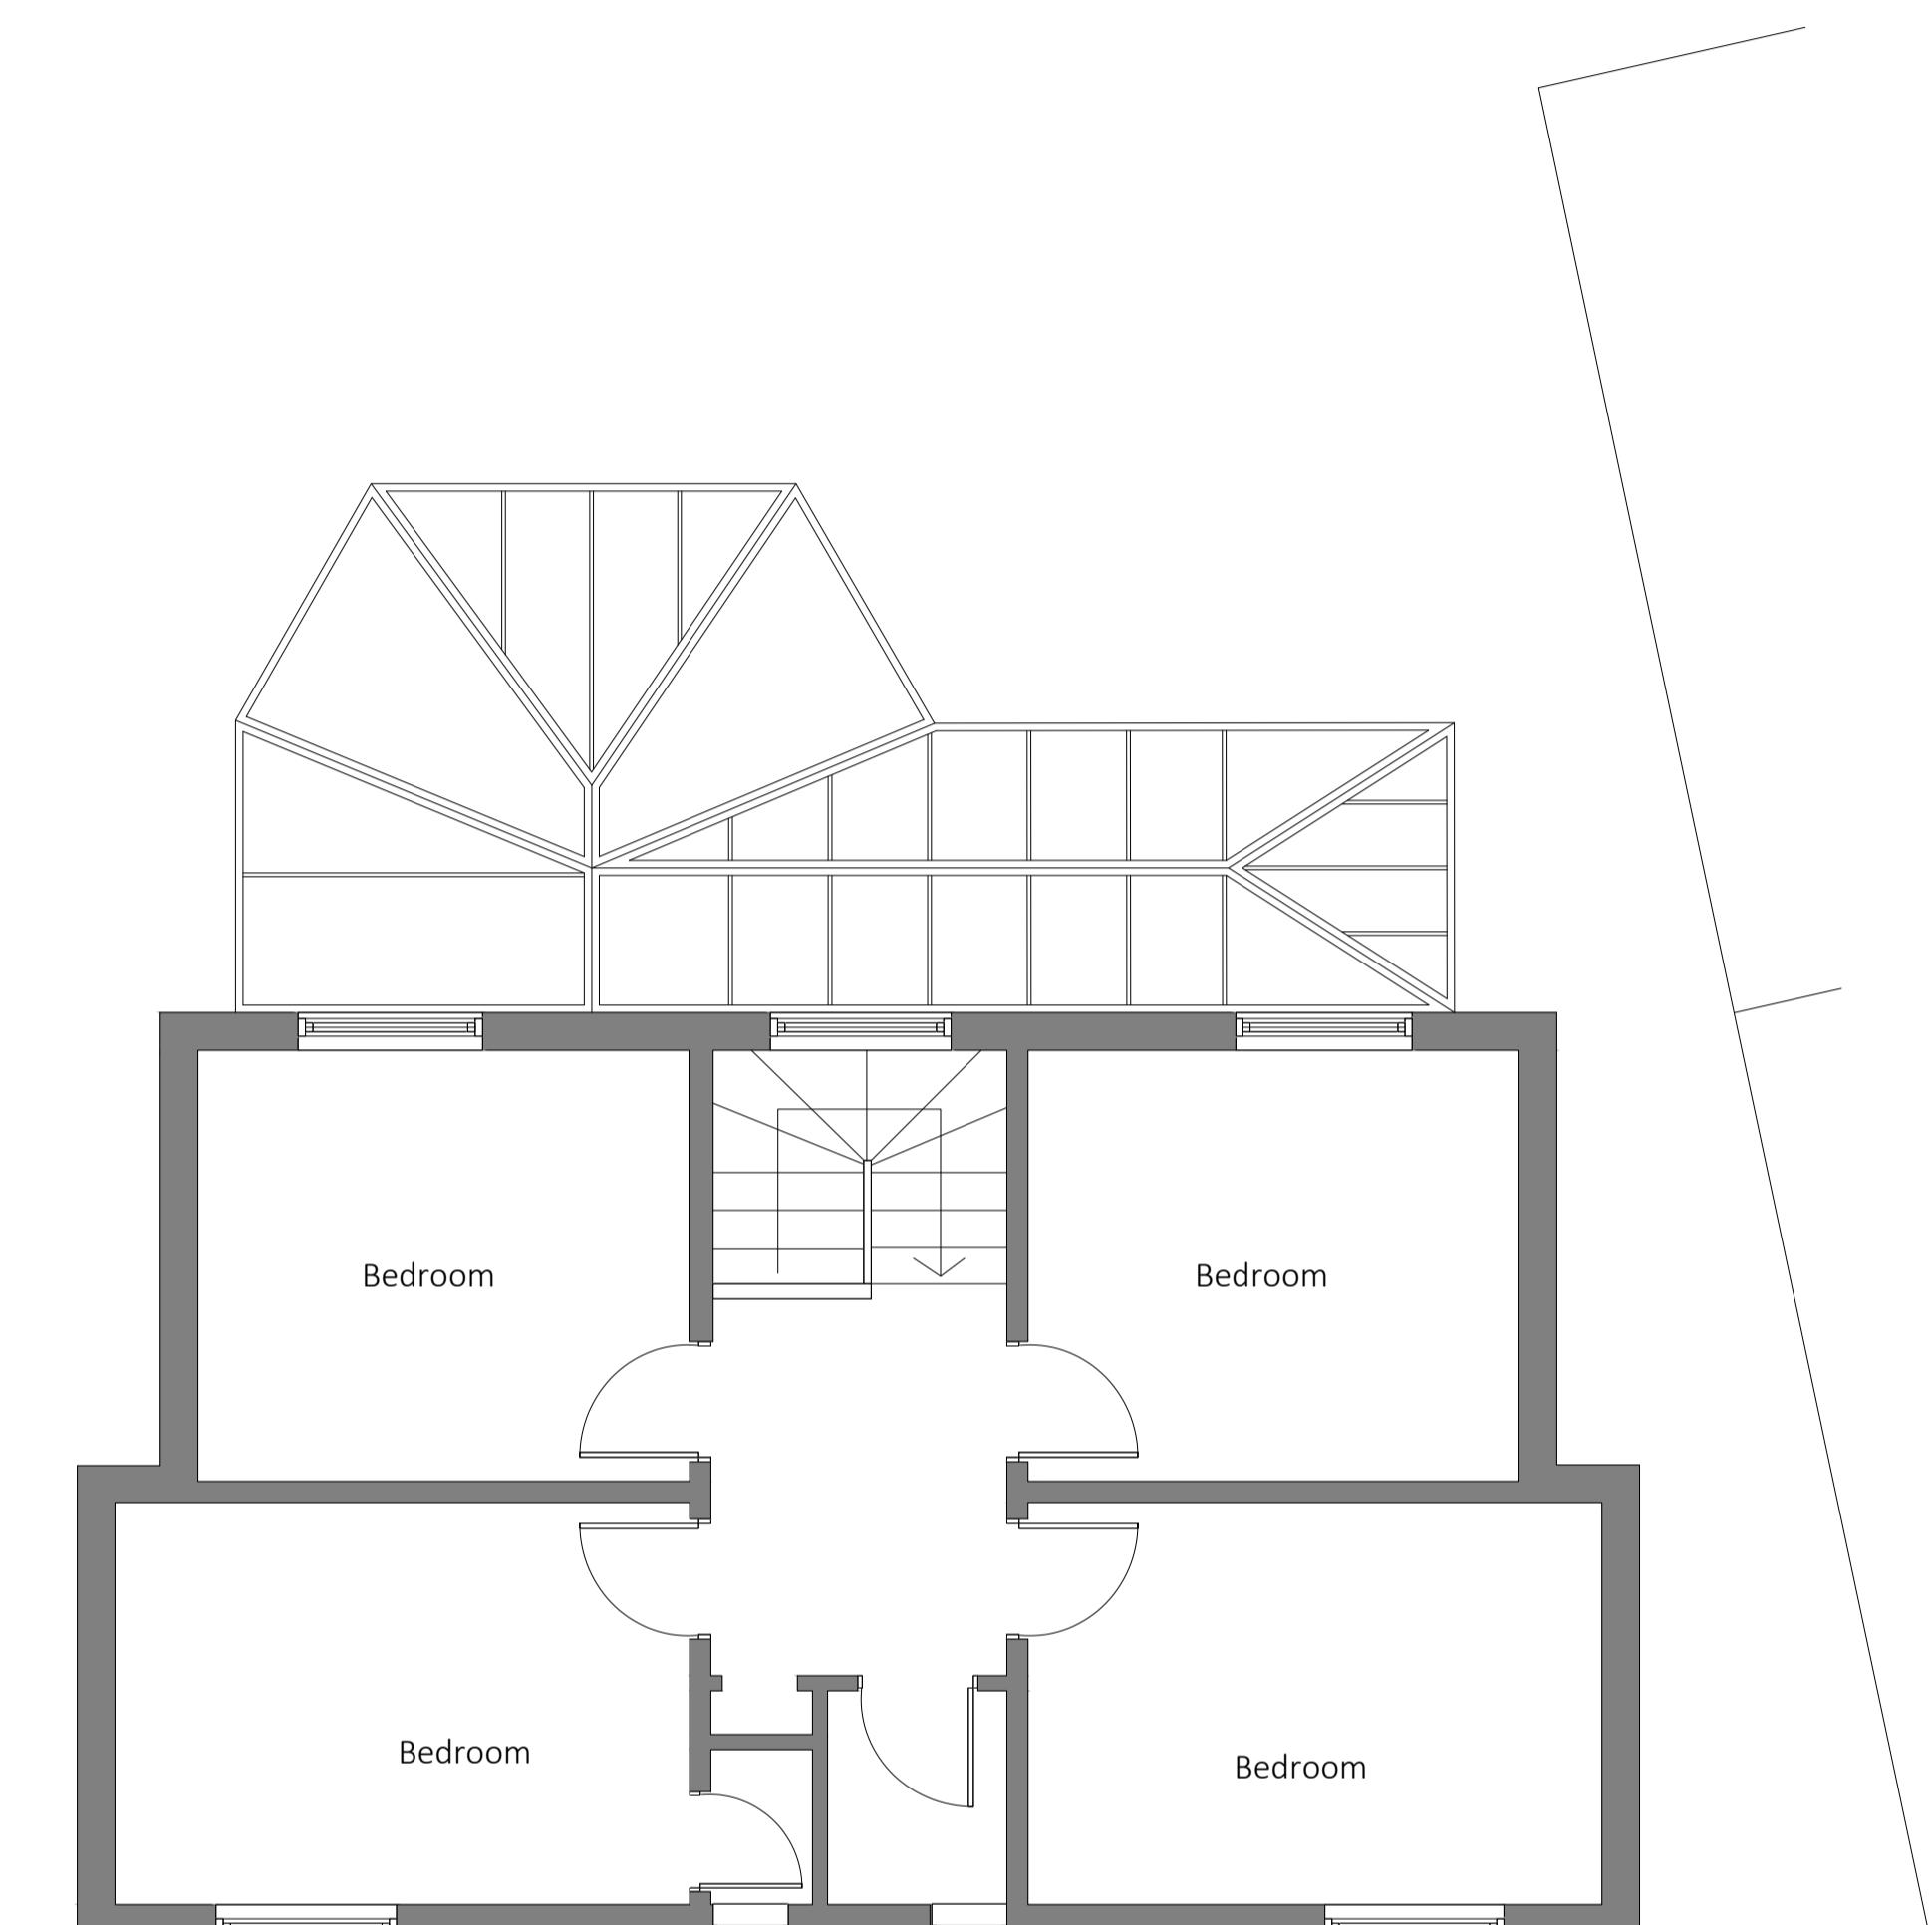

EXISTING FIRST FLOOR
1:100

ADDRESS	1 Barrington Drive, UB9 6RJ
TITLE	EXISTING FLOOR PLAN
PROJECT	SIDE & REAR EXTENSIONS
DATE	JUNE 2023
REVISION	
SCALE	1:100 @A3
sheet No.	PL002
REFERENCE	0010/20/FA
DRAWN BY	


KEY

■ EXISTING WALLS


— SITE BOUNDARY



PLANNING DRAWING

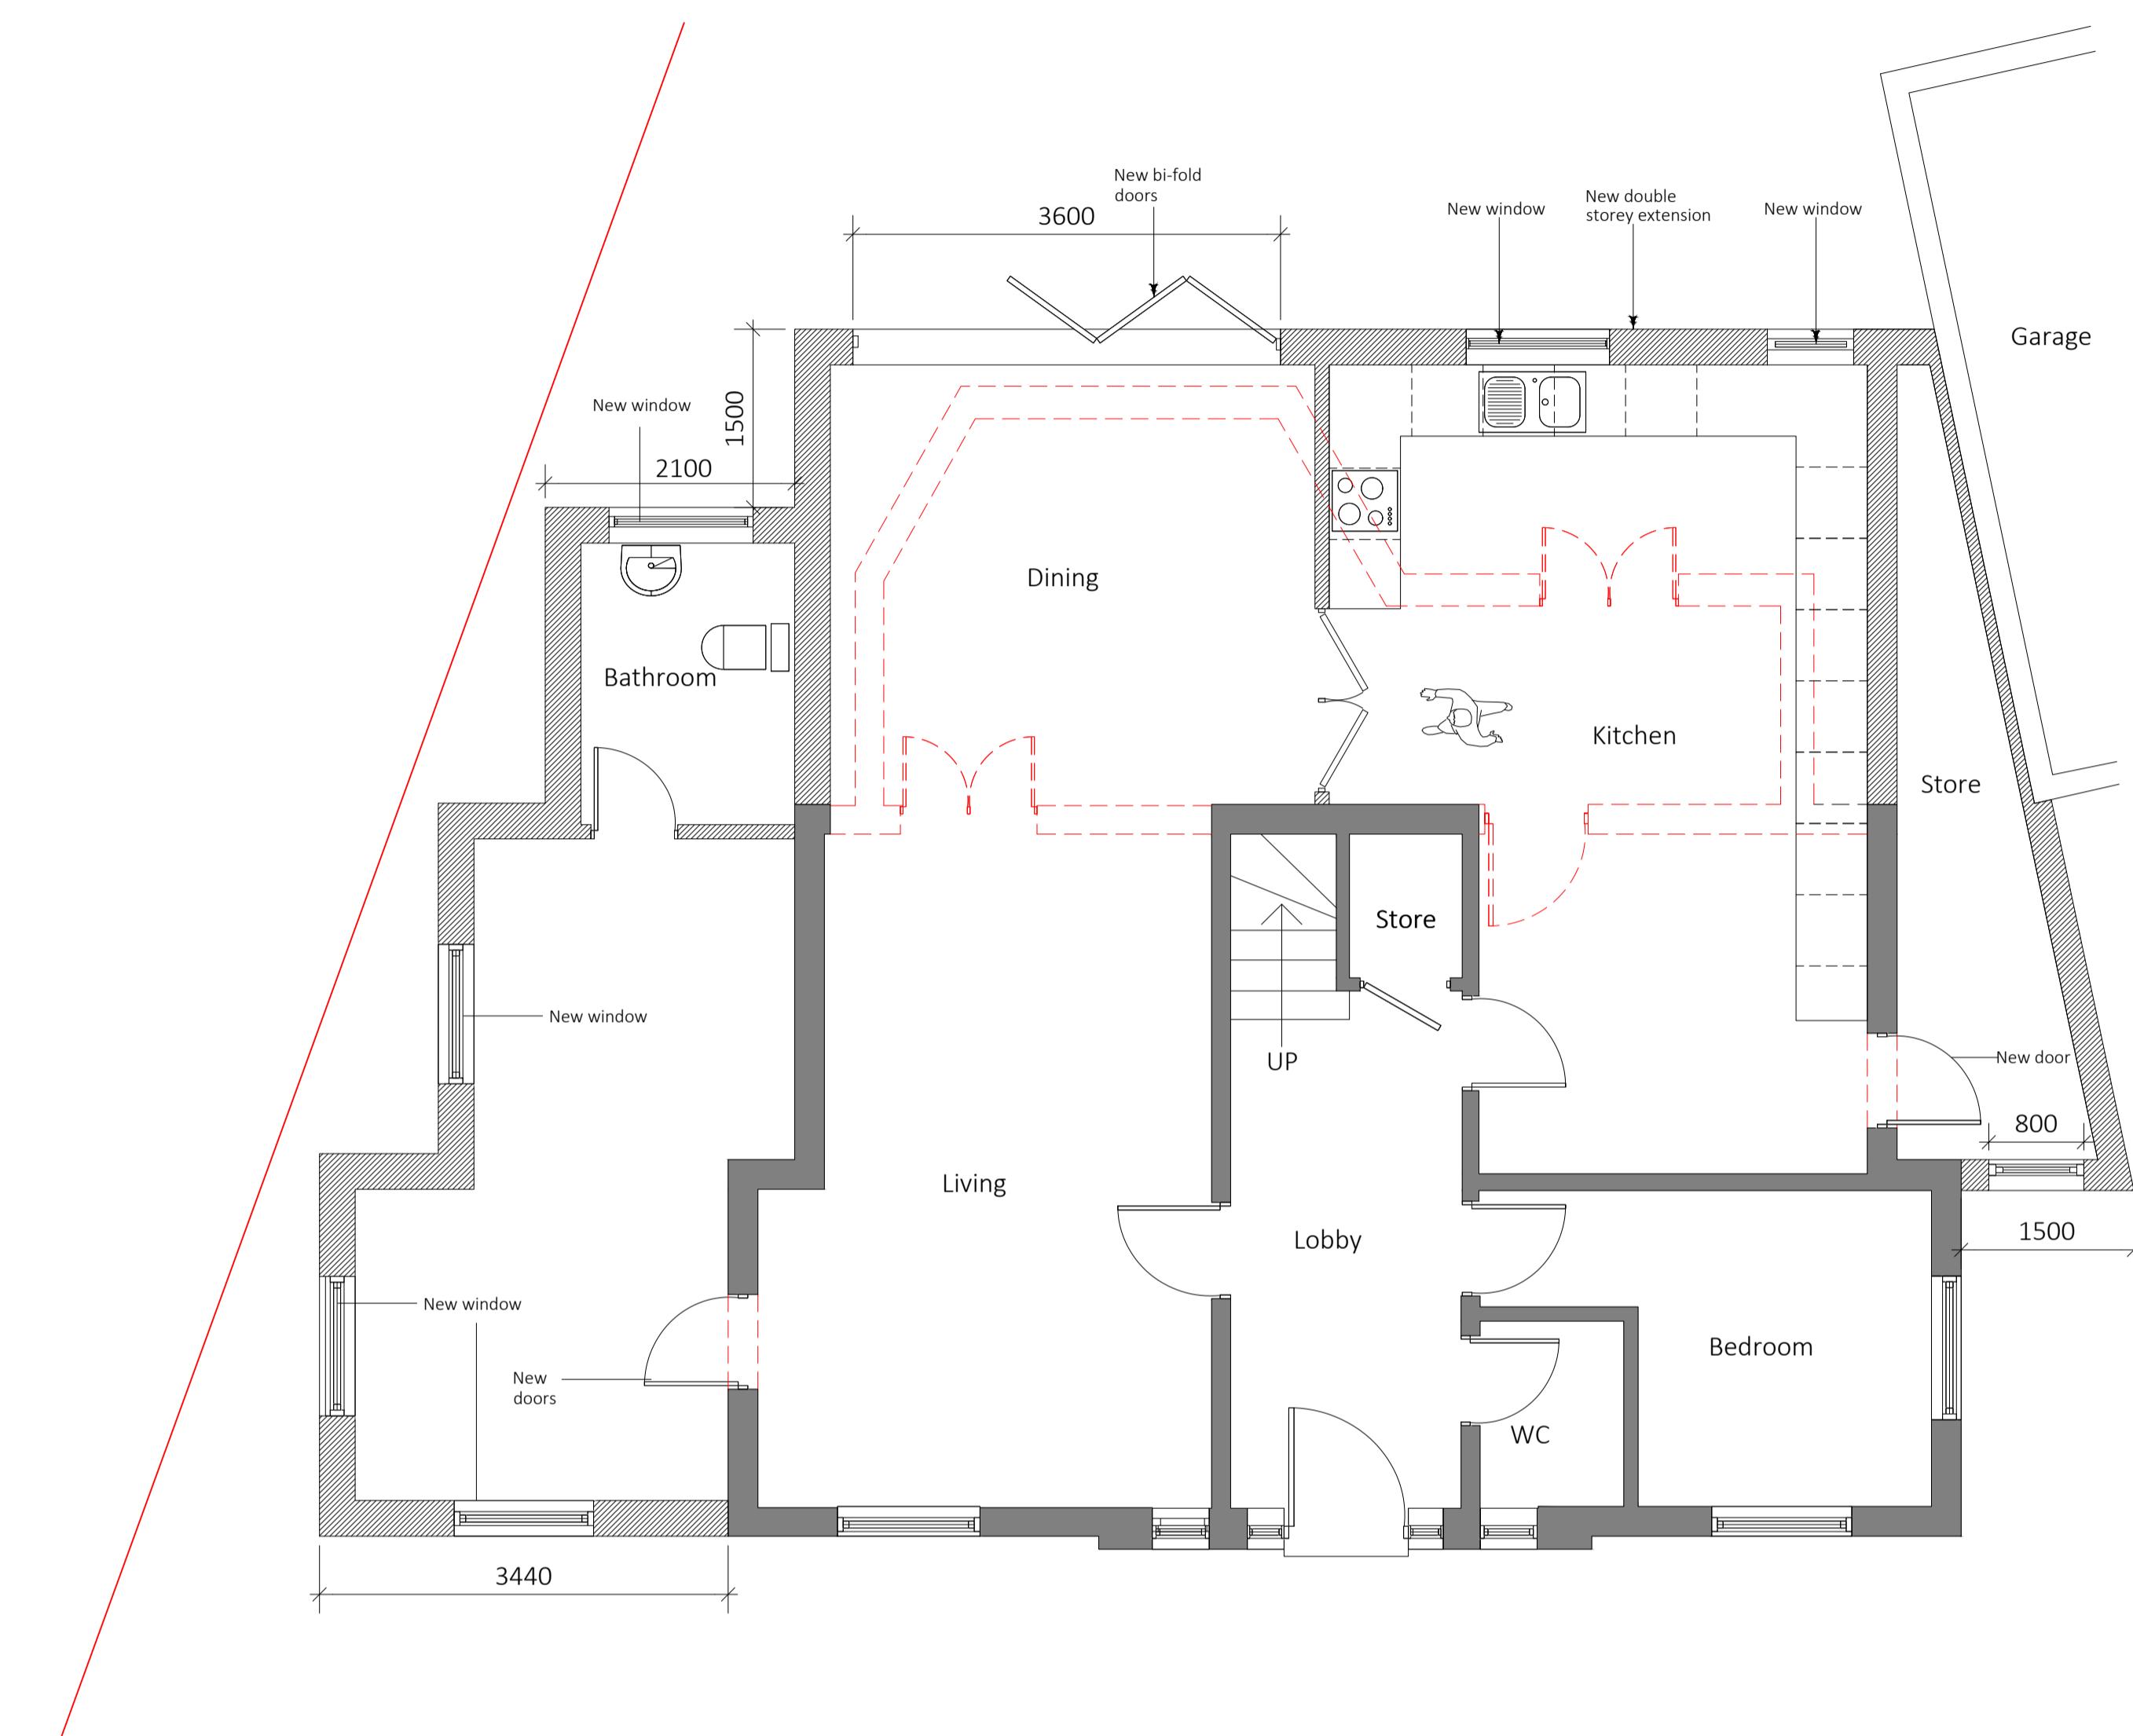

PROPOSED GROUND FLOOR
1:100

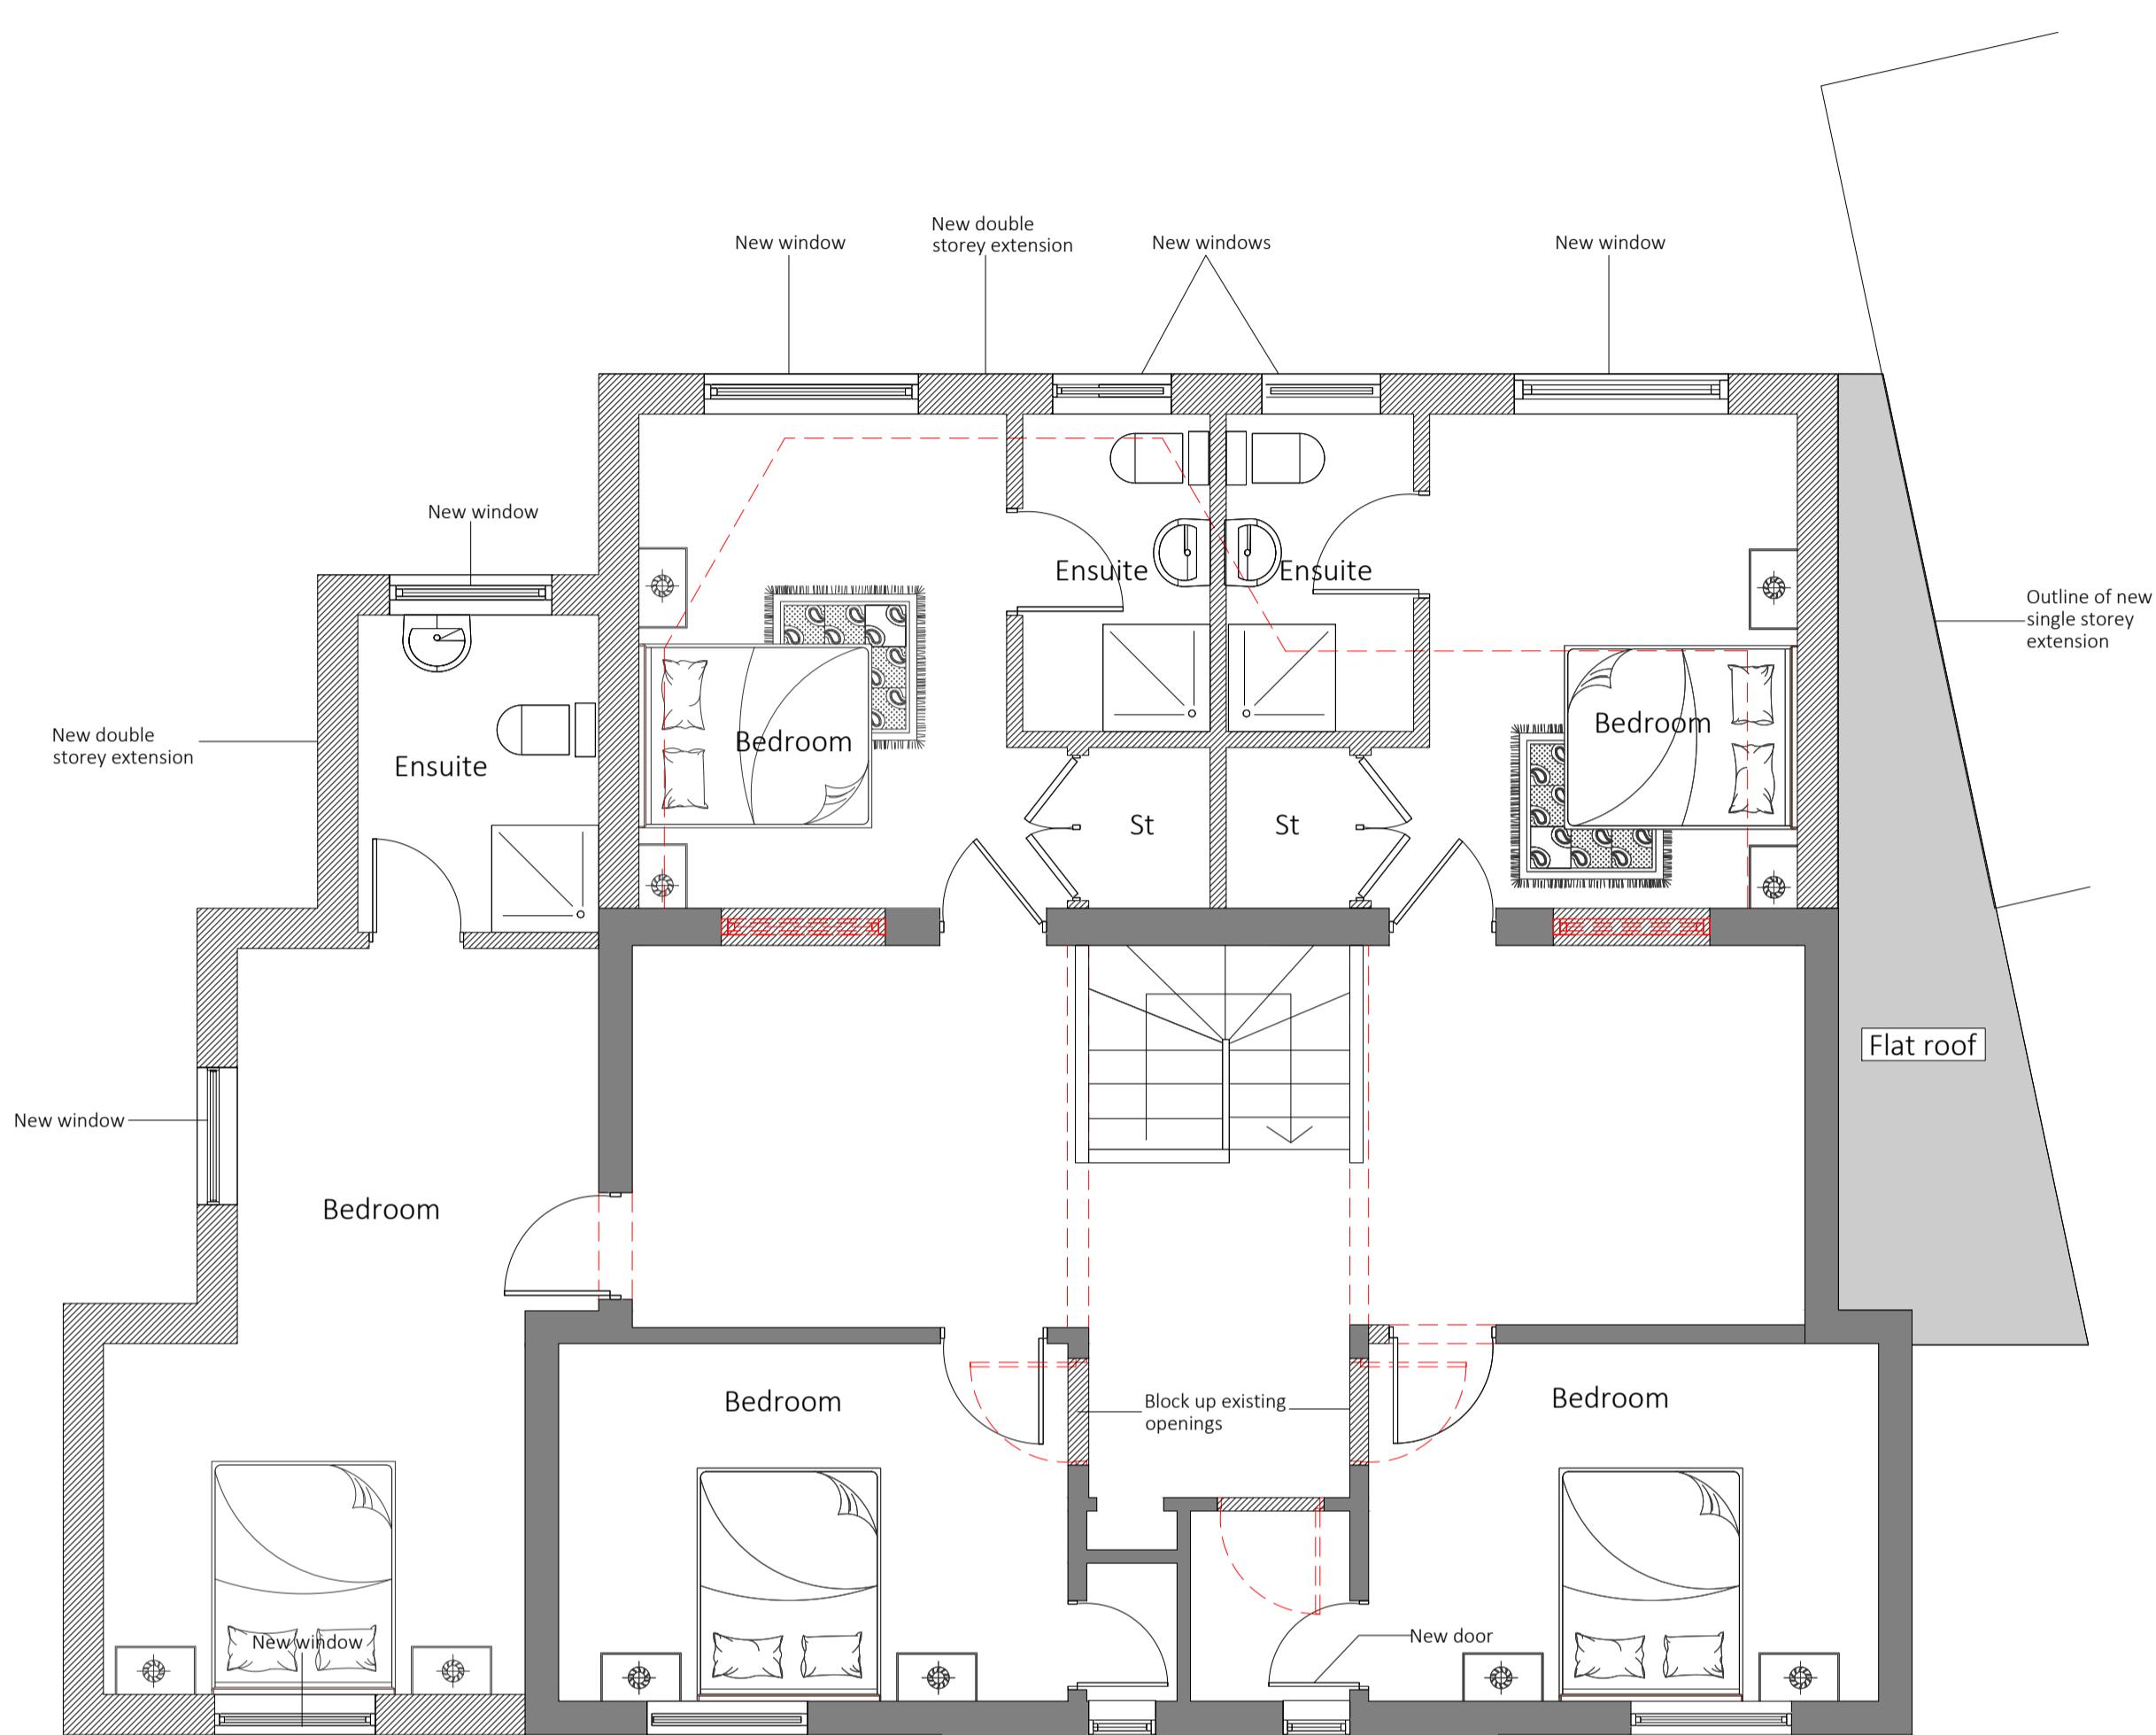


PROPOSED FIRST FLOOR
1:100


ADDRESS	1 Barrington Drive, UB9 6RJ
TITLE	PROPOSED FLOOR PLAN
PROJECT	SIDE & REAR EXTENSIONS
DATE	JUNE 2023
REVISION	
SCALE	1:100 @A3
SCHEET No.	PL003
REFERENCE	0010/20/FA
DRAWN BY	

KEY


- EXISTING WALLS
- SITE BOUNDARY
- PROPOSED WALLS
- DEMOLITION

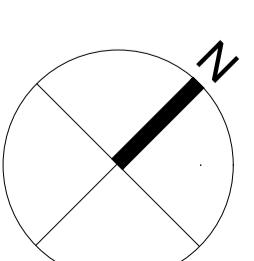

PLANNING DRAWING

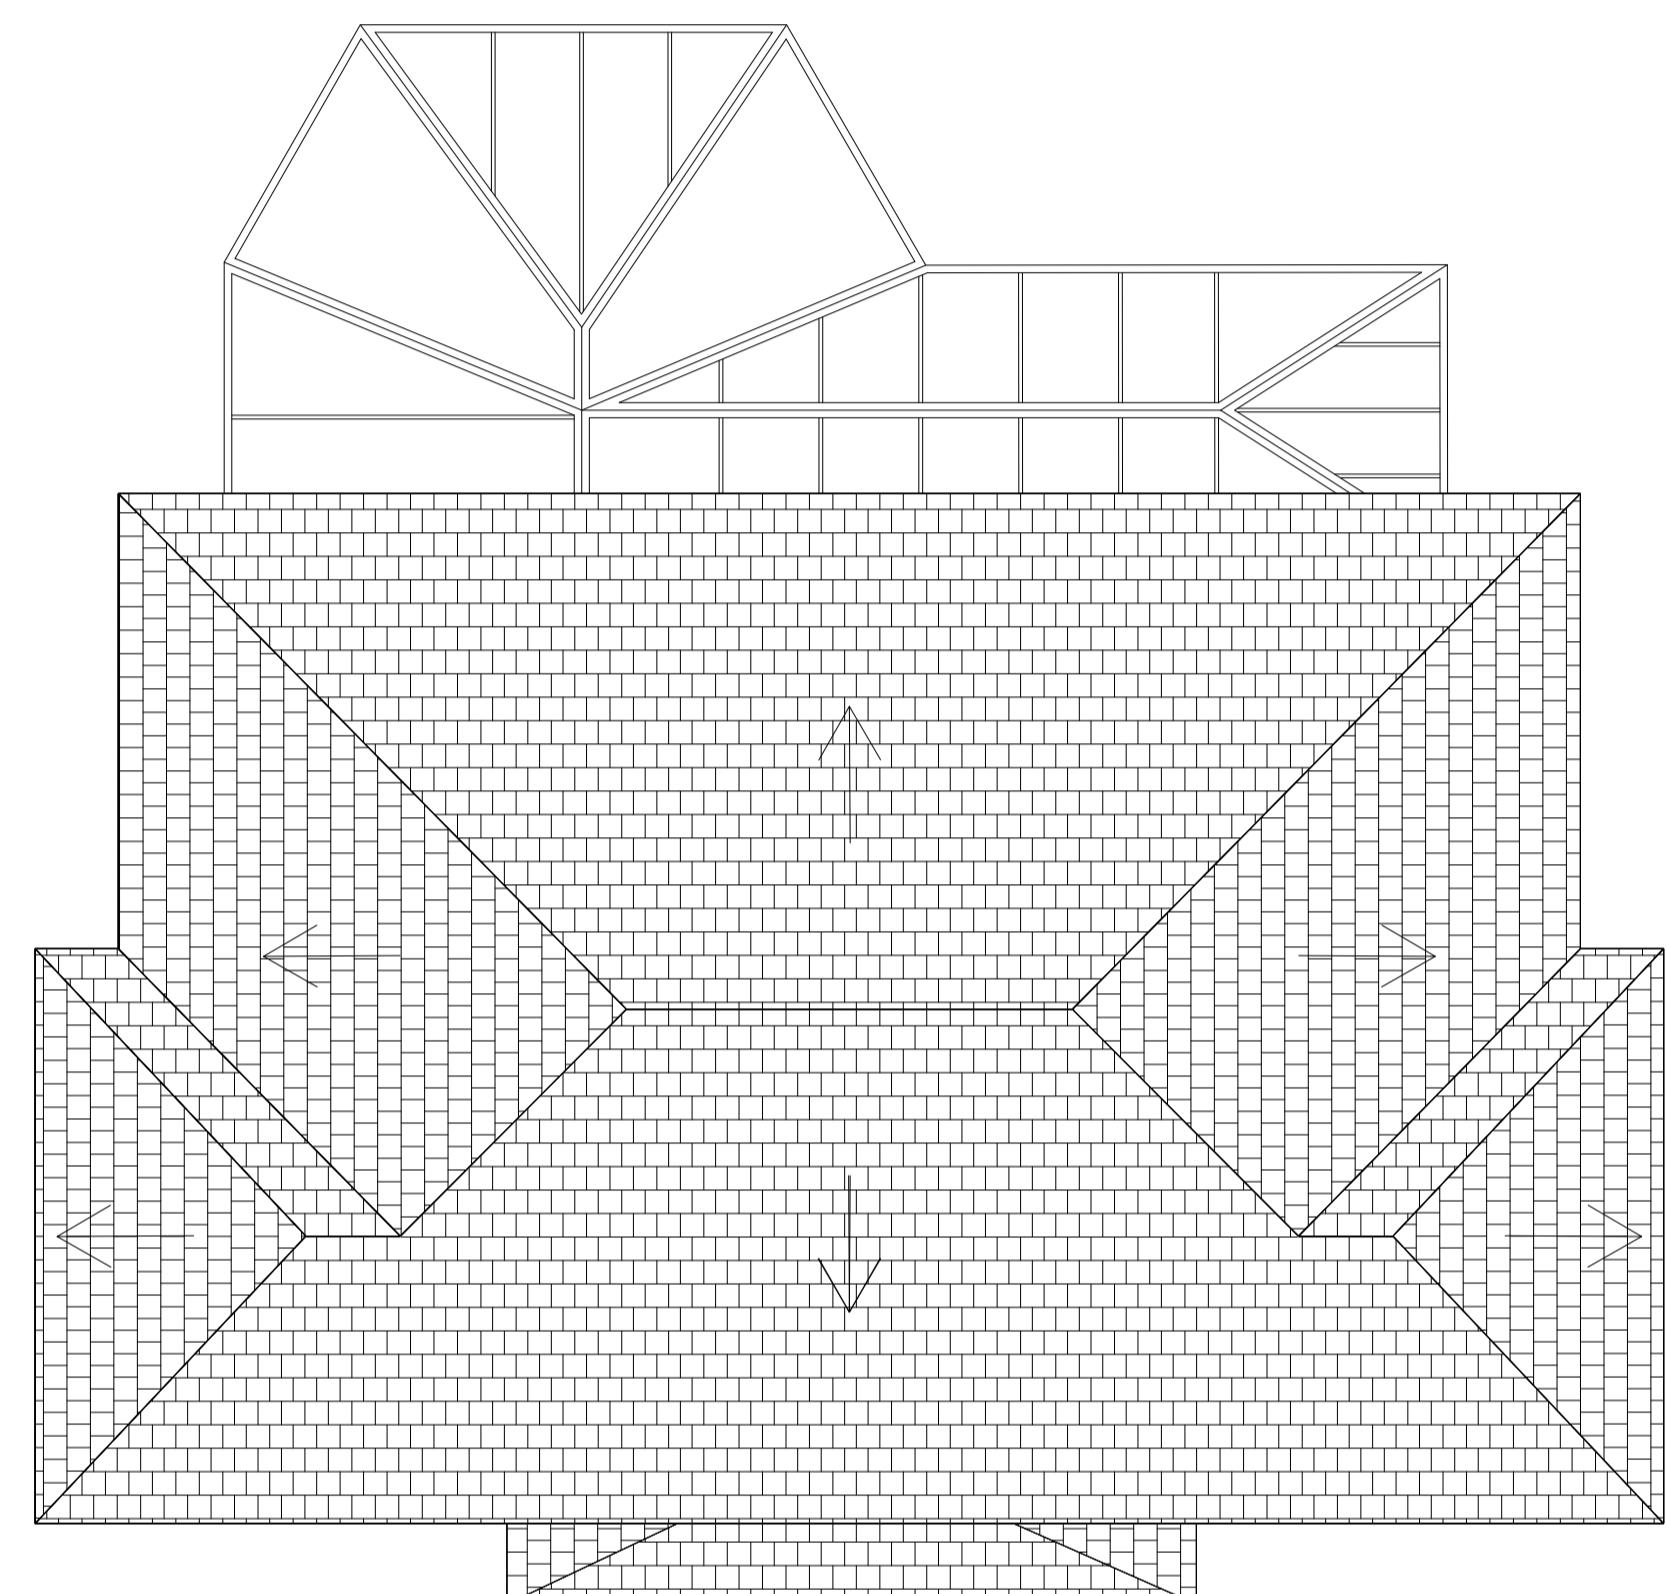

EXISTING ROOF PLAN
1:100

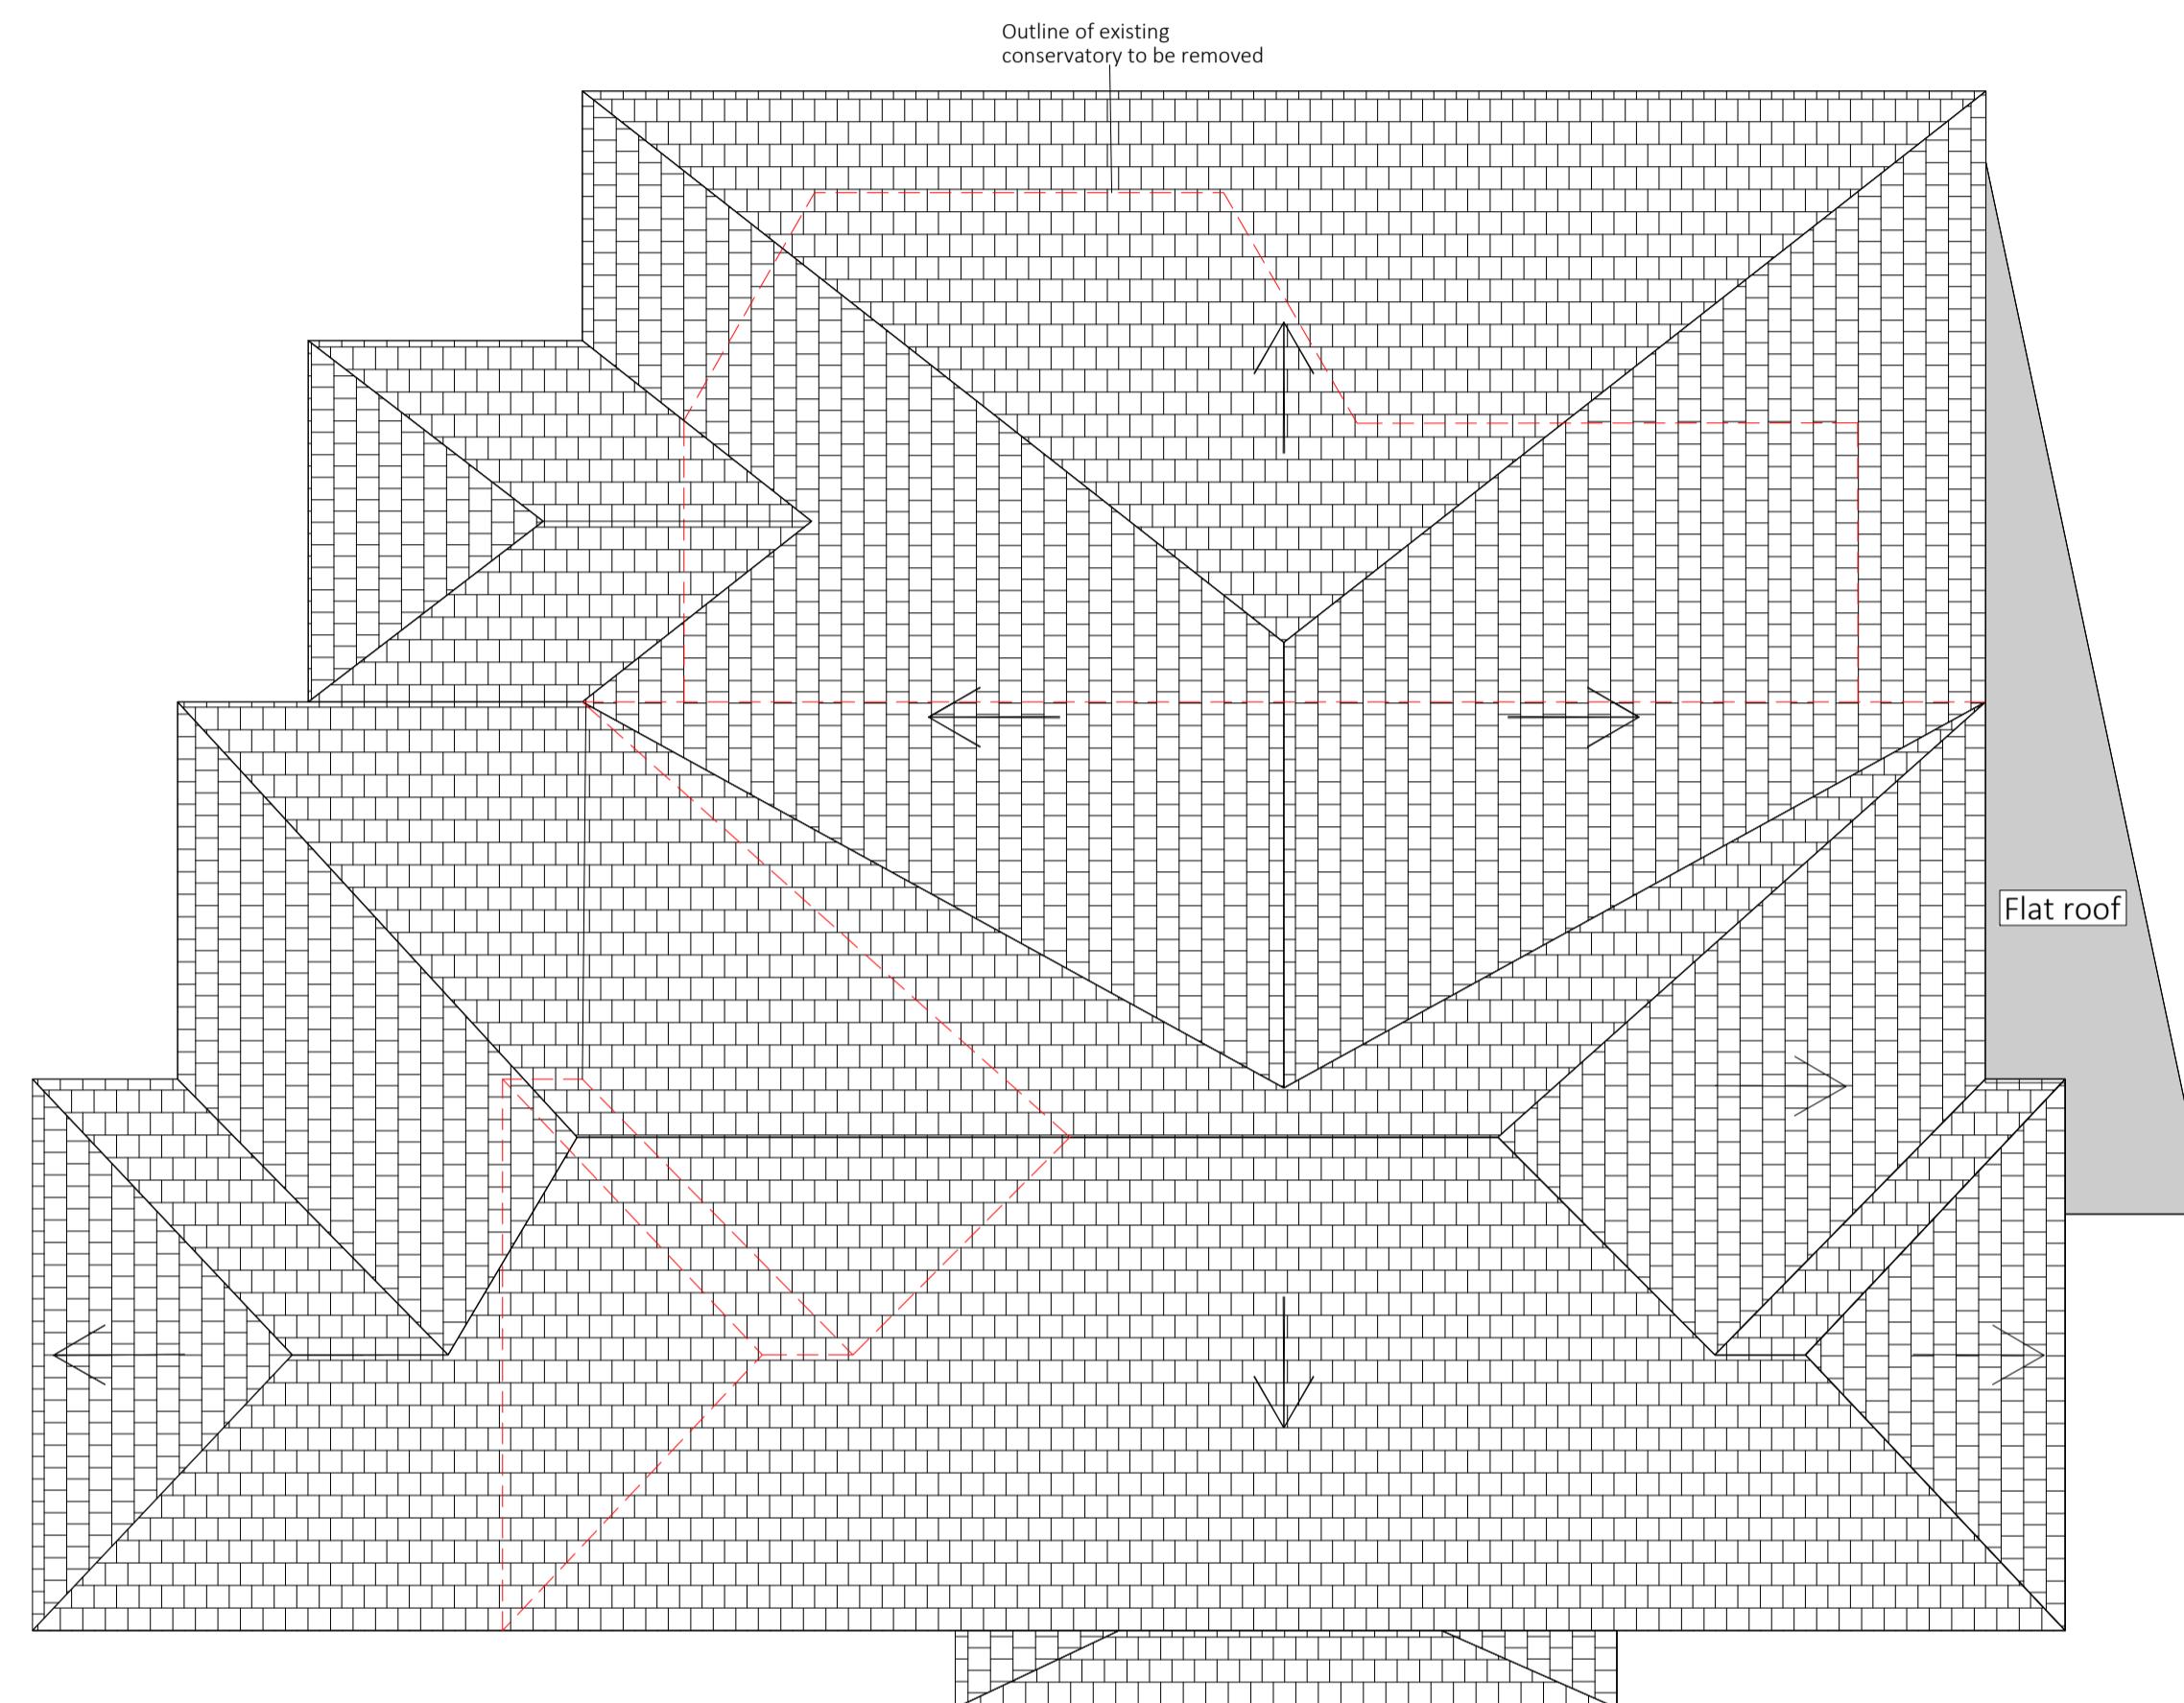


PROPOSED ROOF PLAN
1:100

ADDRESS	1 Barrington Drive, UB9 6RJ
TITLE	EXISTING & PROPOSED ROOF PLAN
PROJECT	SIDE & REAR EXTENSIONS
DATE	JUNE 2023
REVISION	
SCALE	1:100 @A3
SHEET No.	PL004
REFERENCE	0010/20/FA
DRAWN BY	

KEY

- EXISTING WALLS
- SITE BOUNDARY
- PROPOSED WALLS
- DEMOLITION

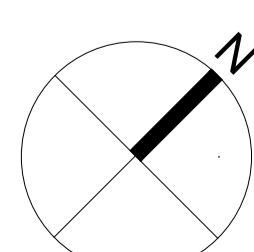

PLANNING DRAWING




EXISTING FRONT ELEVATION
1:100



EXISTING SIDE ELEVATION
1:100



EXISTING REAR ELEVATION
1:100

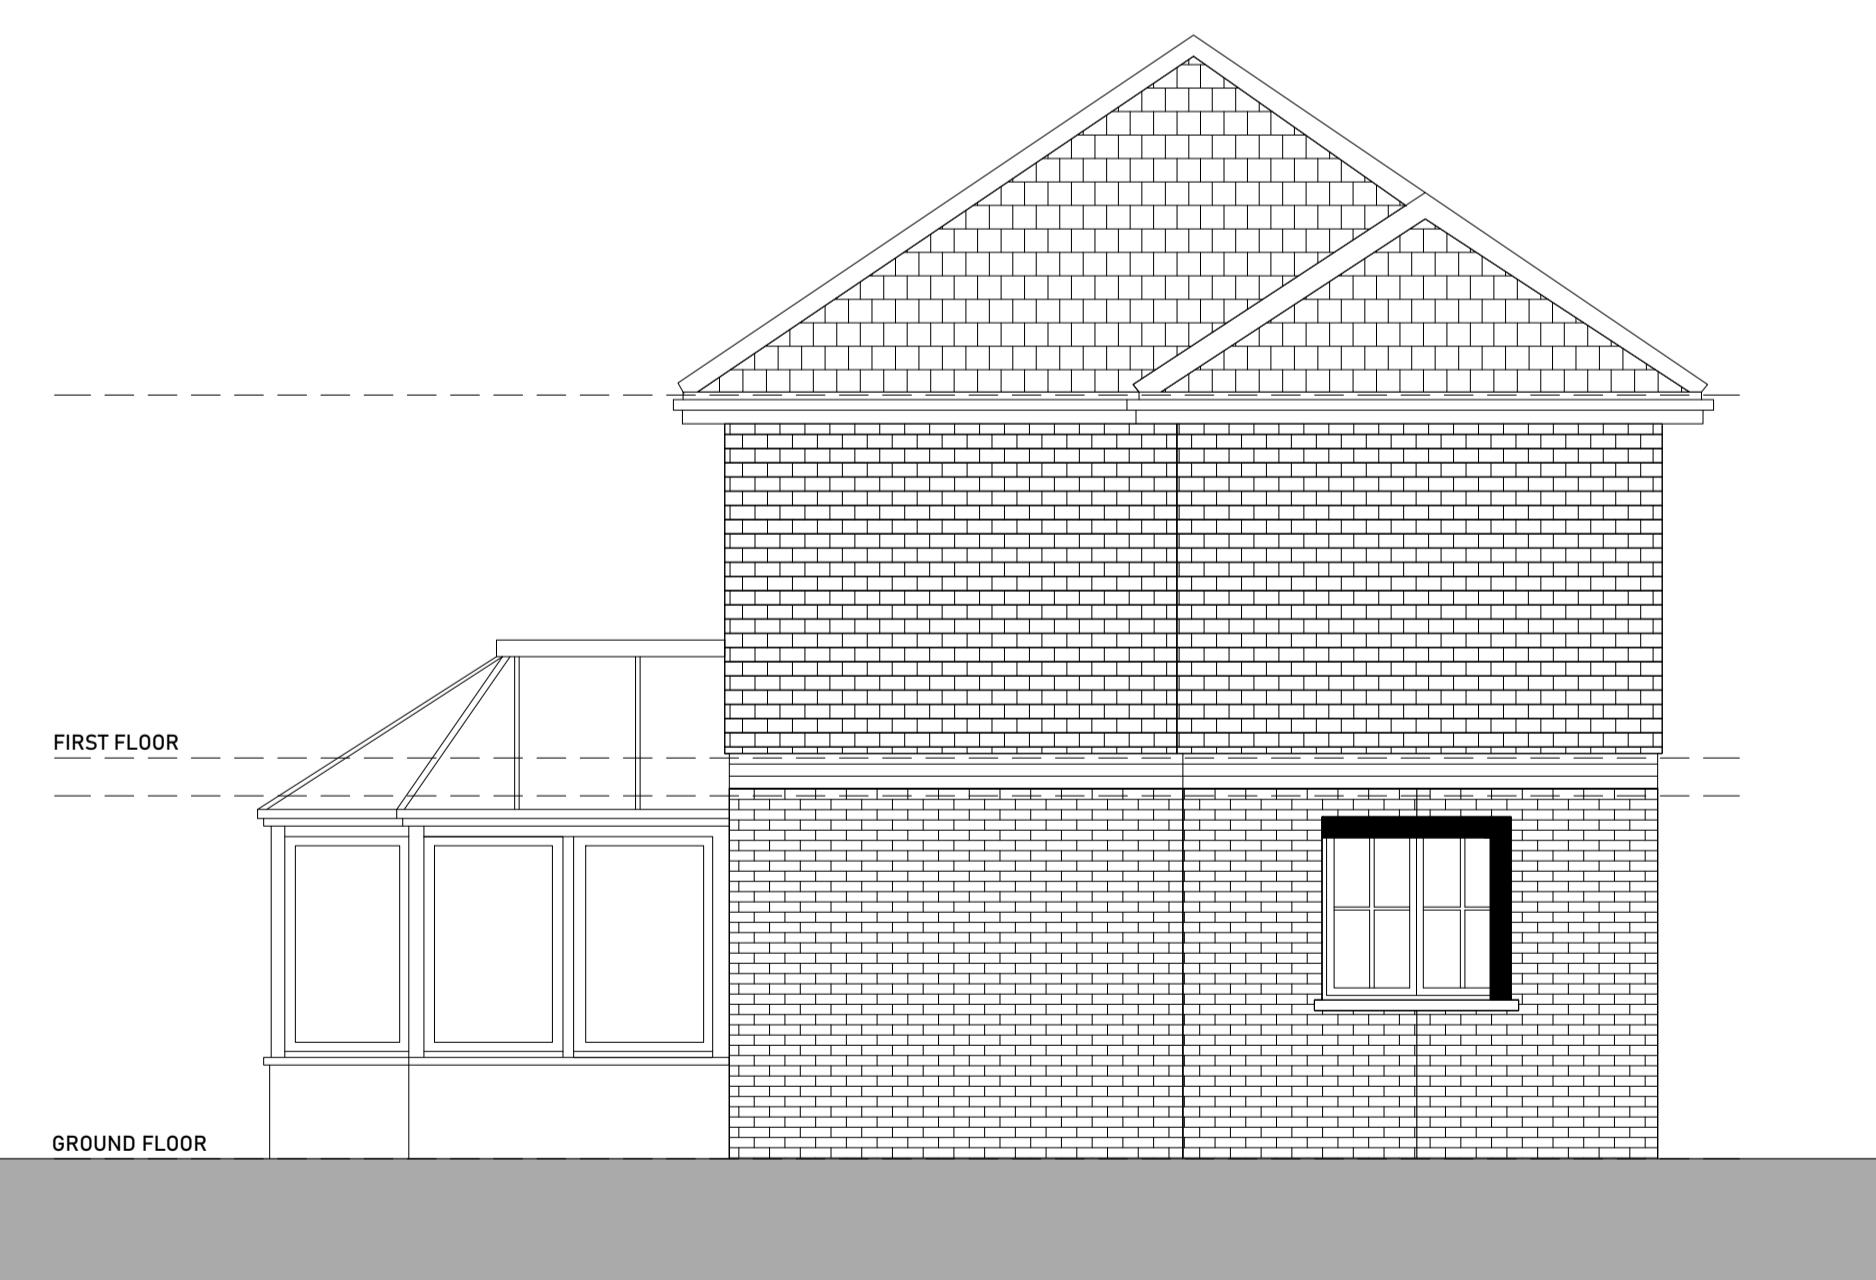

EXISTING SIDE ELEVATION
1:100


ADDRESS	1 Barrington Drive, UB9 6RJ
TITLE	EXISTING ELEVATIONS
PROJECT	SIDE & REAR EXTENSIONS
DATE	JUNE 2023
REVISION	
SCALE	1:100 @A3
sheet No.	PL005
REFERENCE	0010/20/FA
DRAWN BY	




PLANNING DRAWING




PROPOSED FRONT ELEVATION
1:100

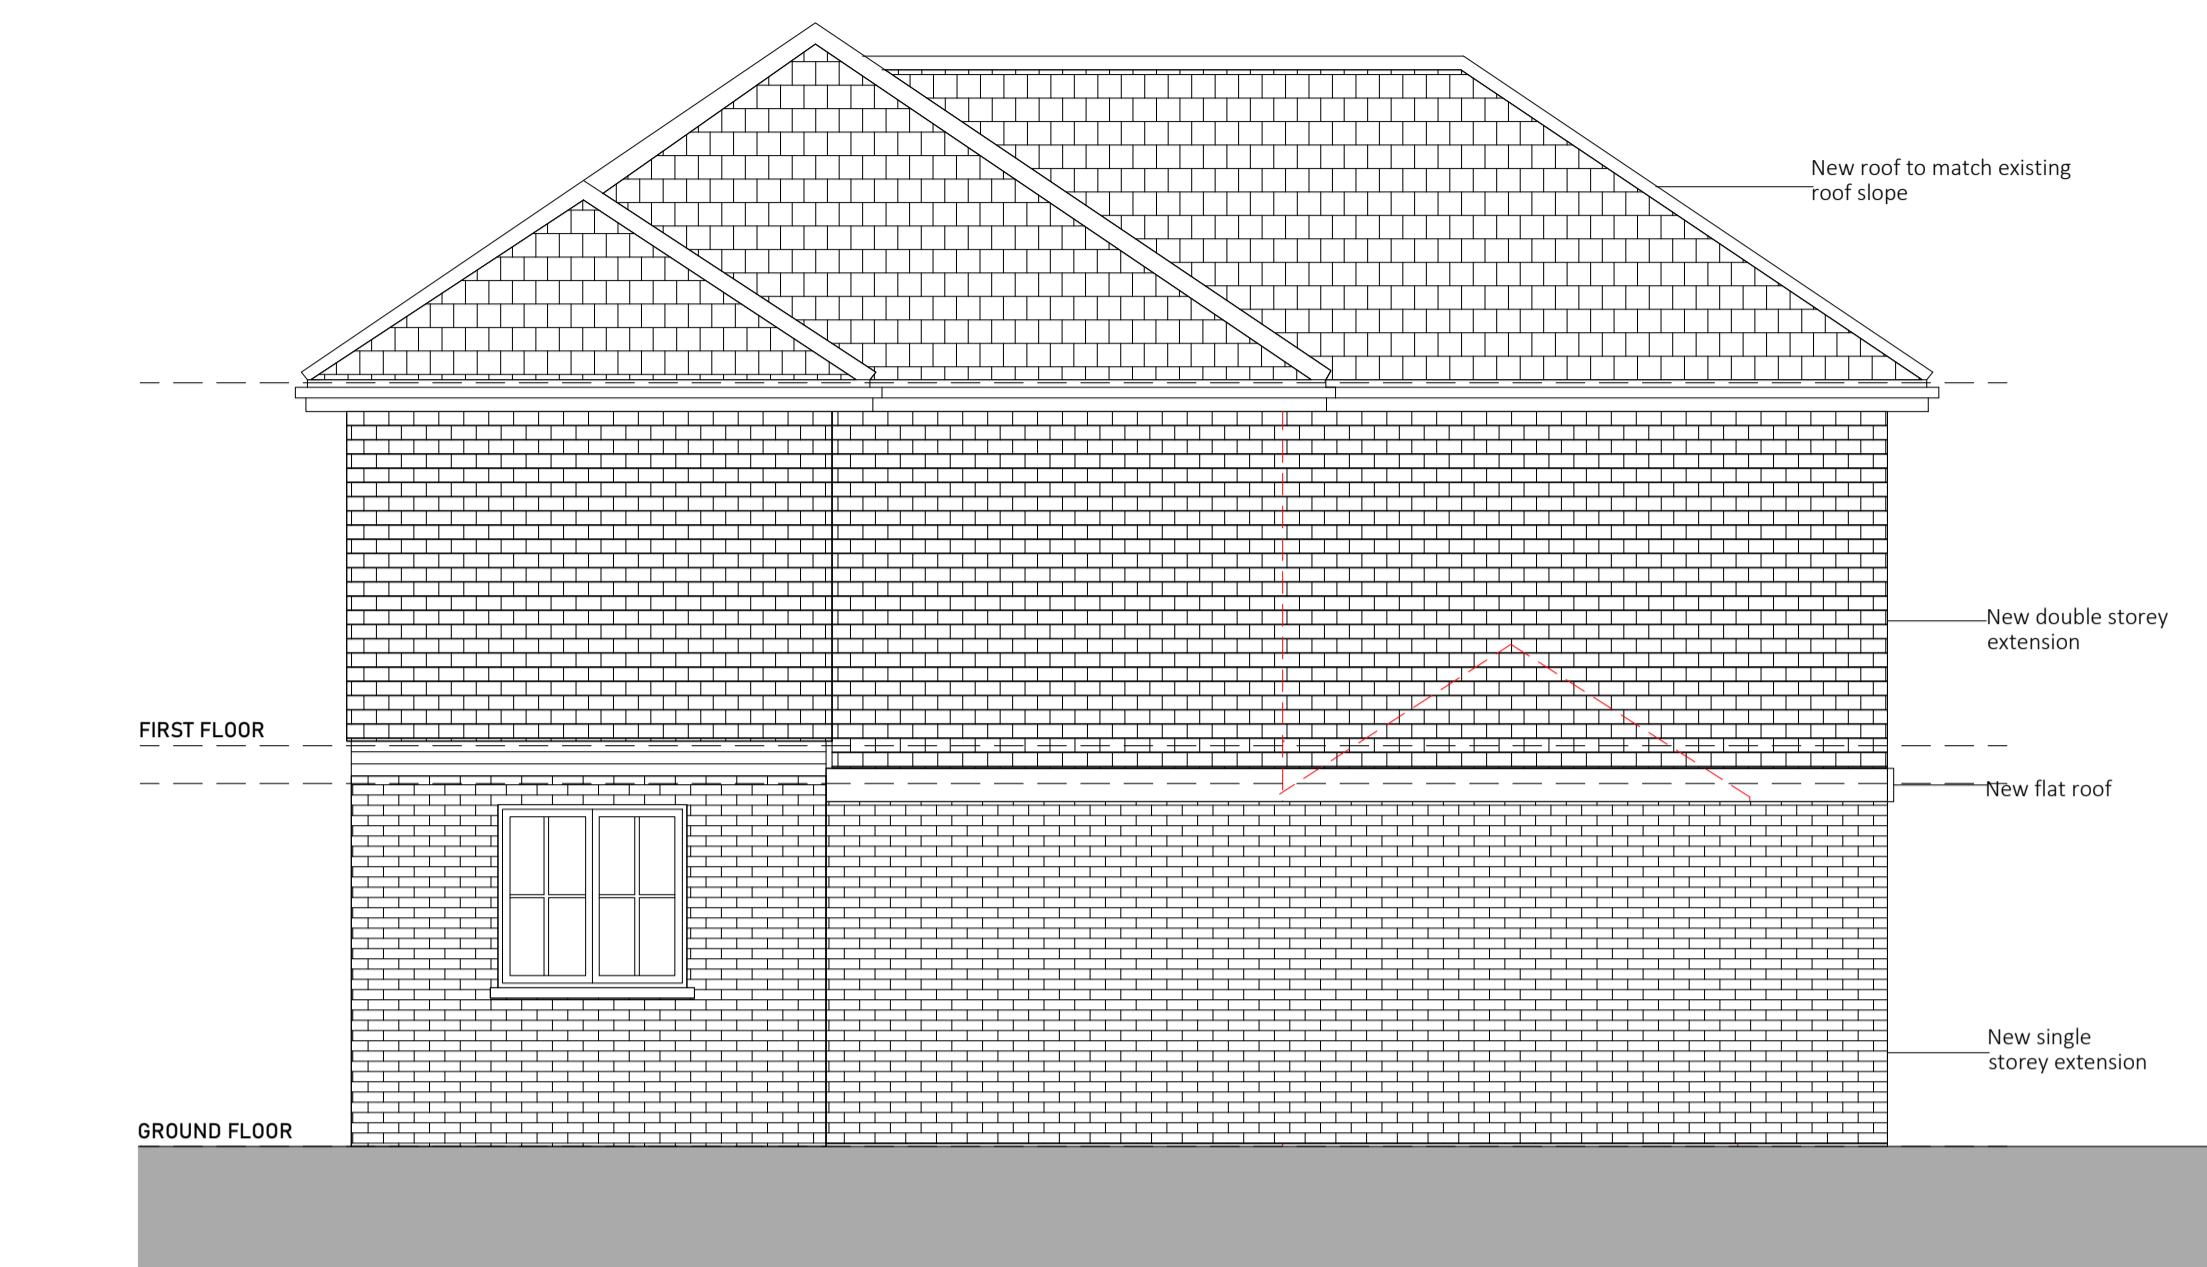

PROPOSED SIDE ELEVATION
1:100

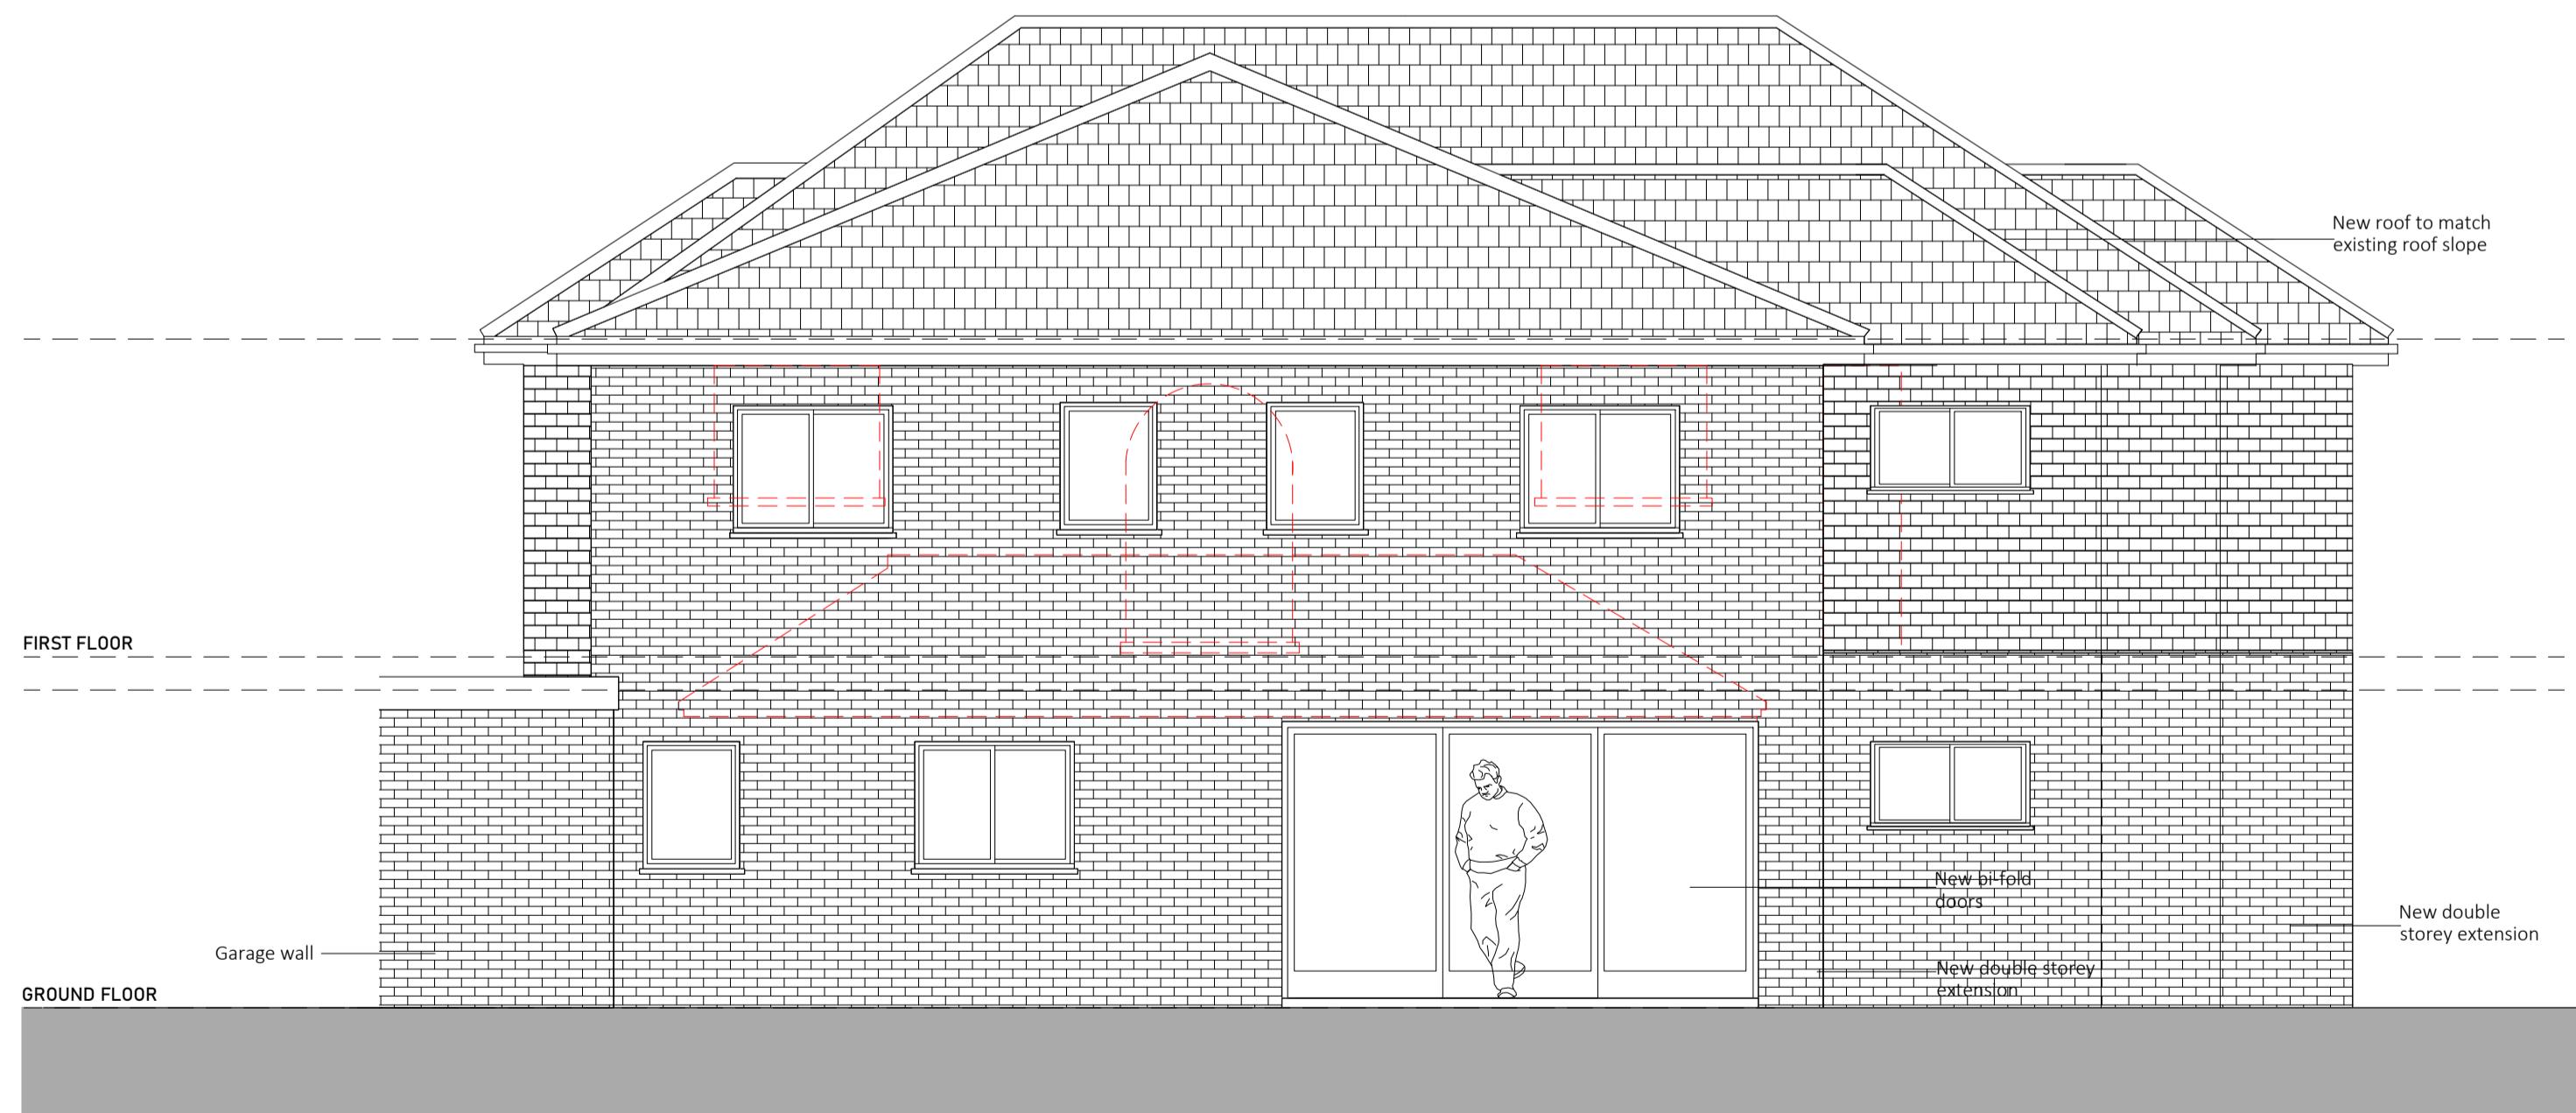

PROPOSED REAR ELEVATION
1:100

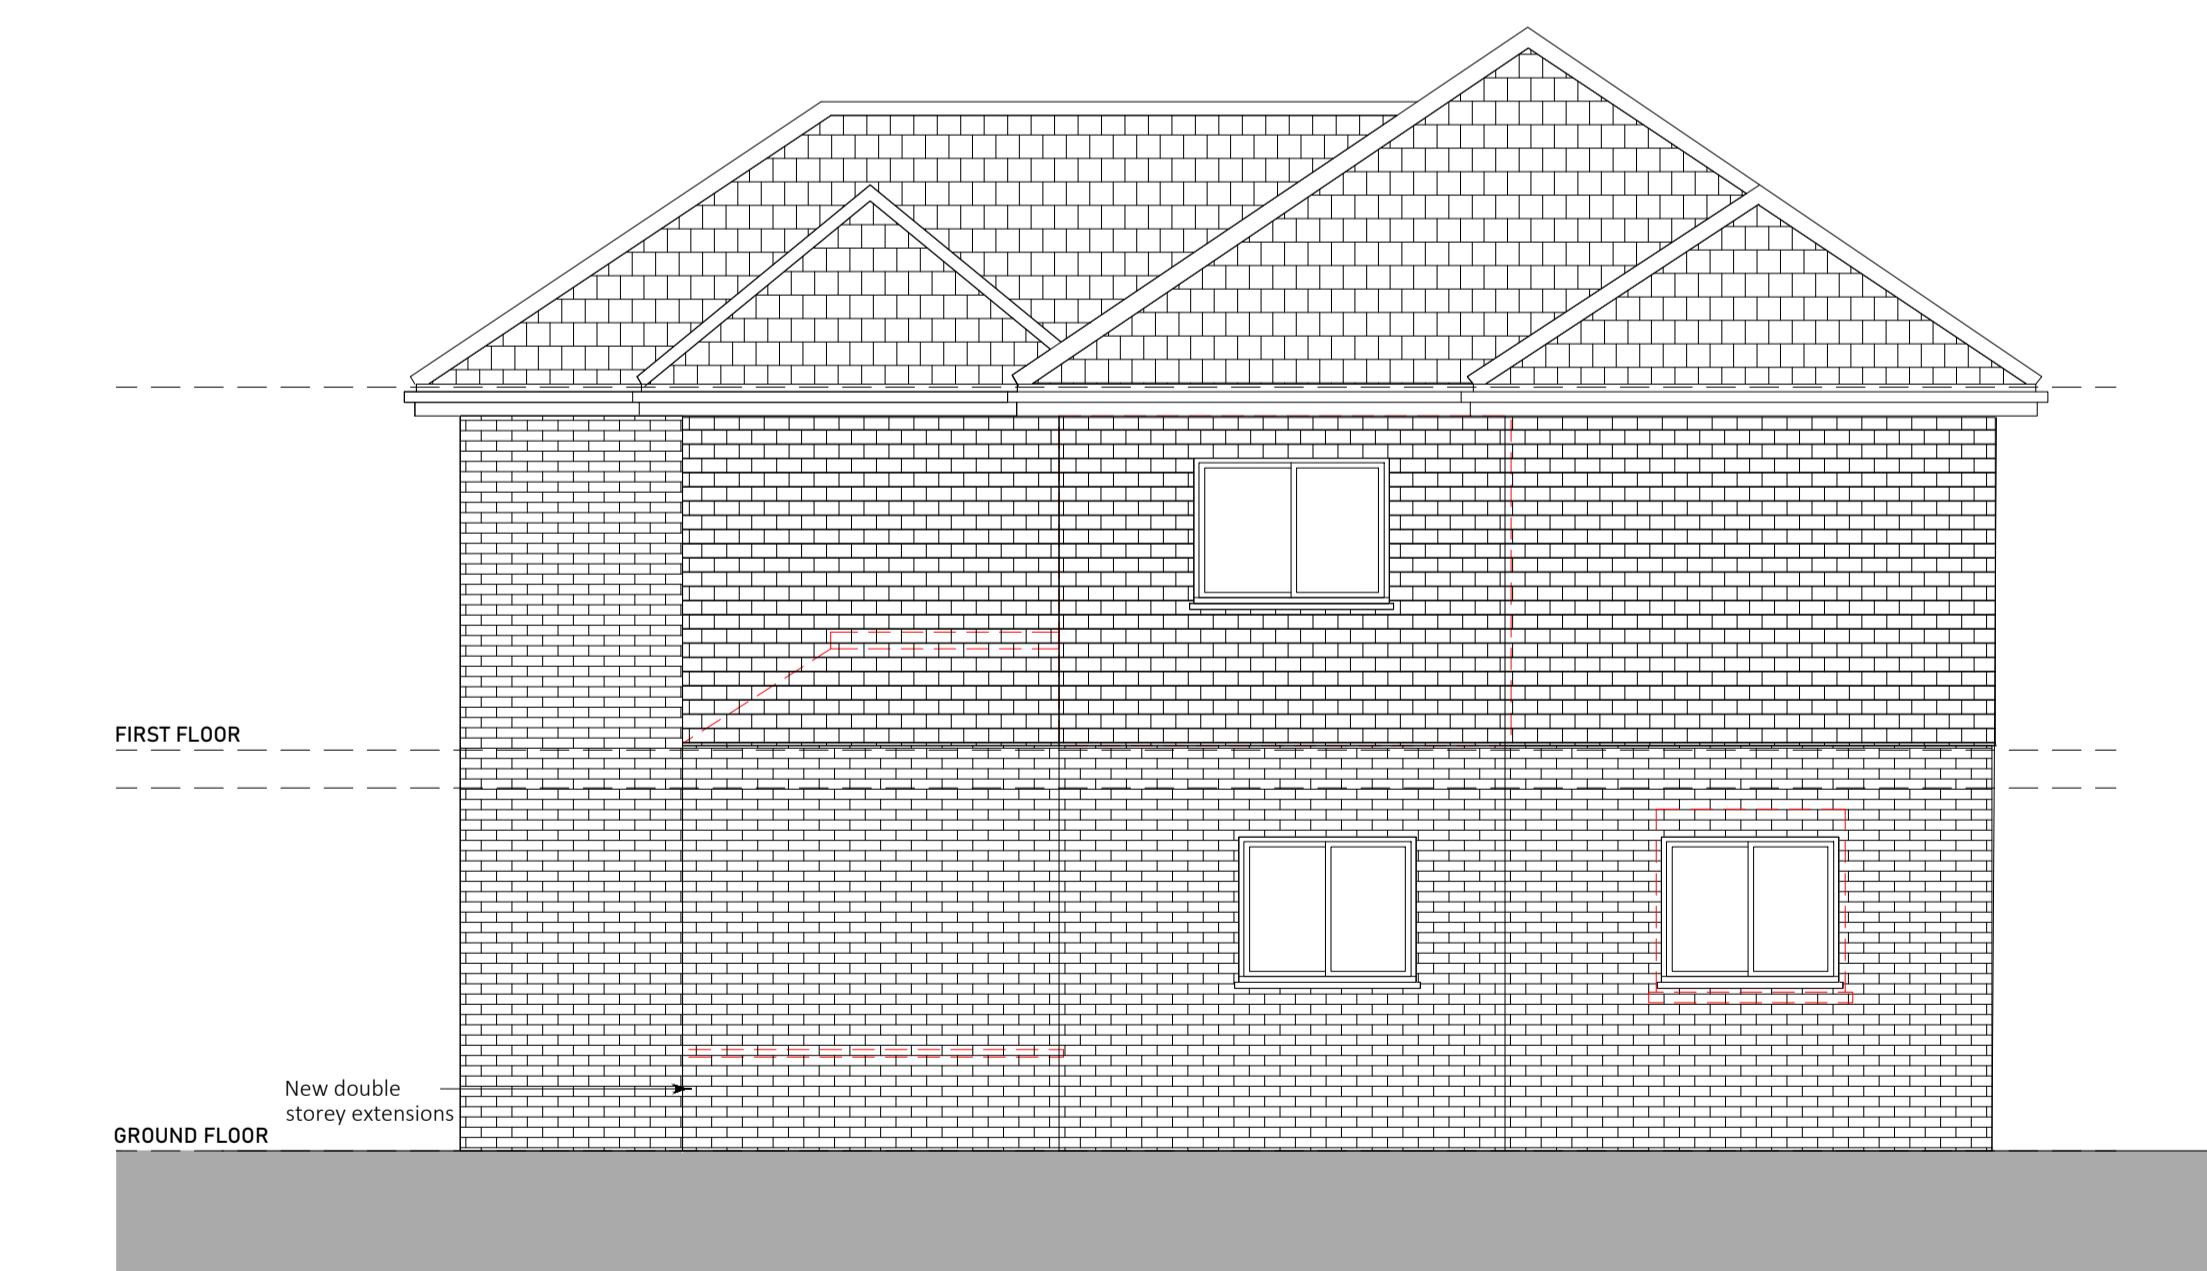

PROPOSED SIDE ELEVATION
1:100

ADDRESS	1 Barrington Drive, UB9 6RJ
TITLE	PROPOSED ELEVATIONS
PROJECT	SIDE & REAR EXTENSIONS
DATE	JUNE 2023
REVISION	
SCALE	1:100 @A3
sheet No.	PL006
REFERENCE	0010/20/FA
DRAWN BY	

