





Existing Ground Floor Plan

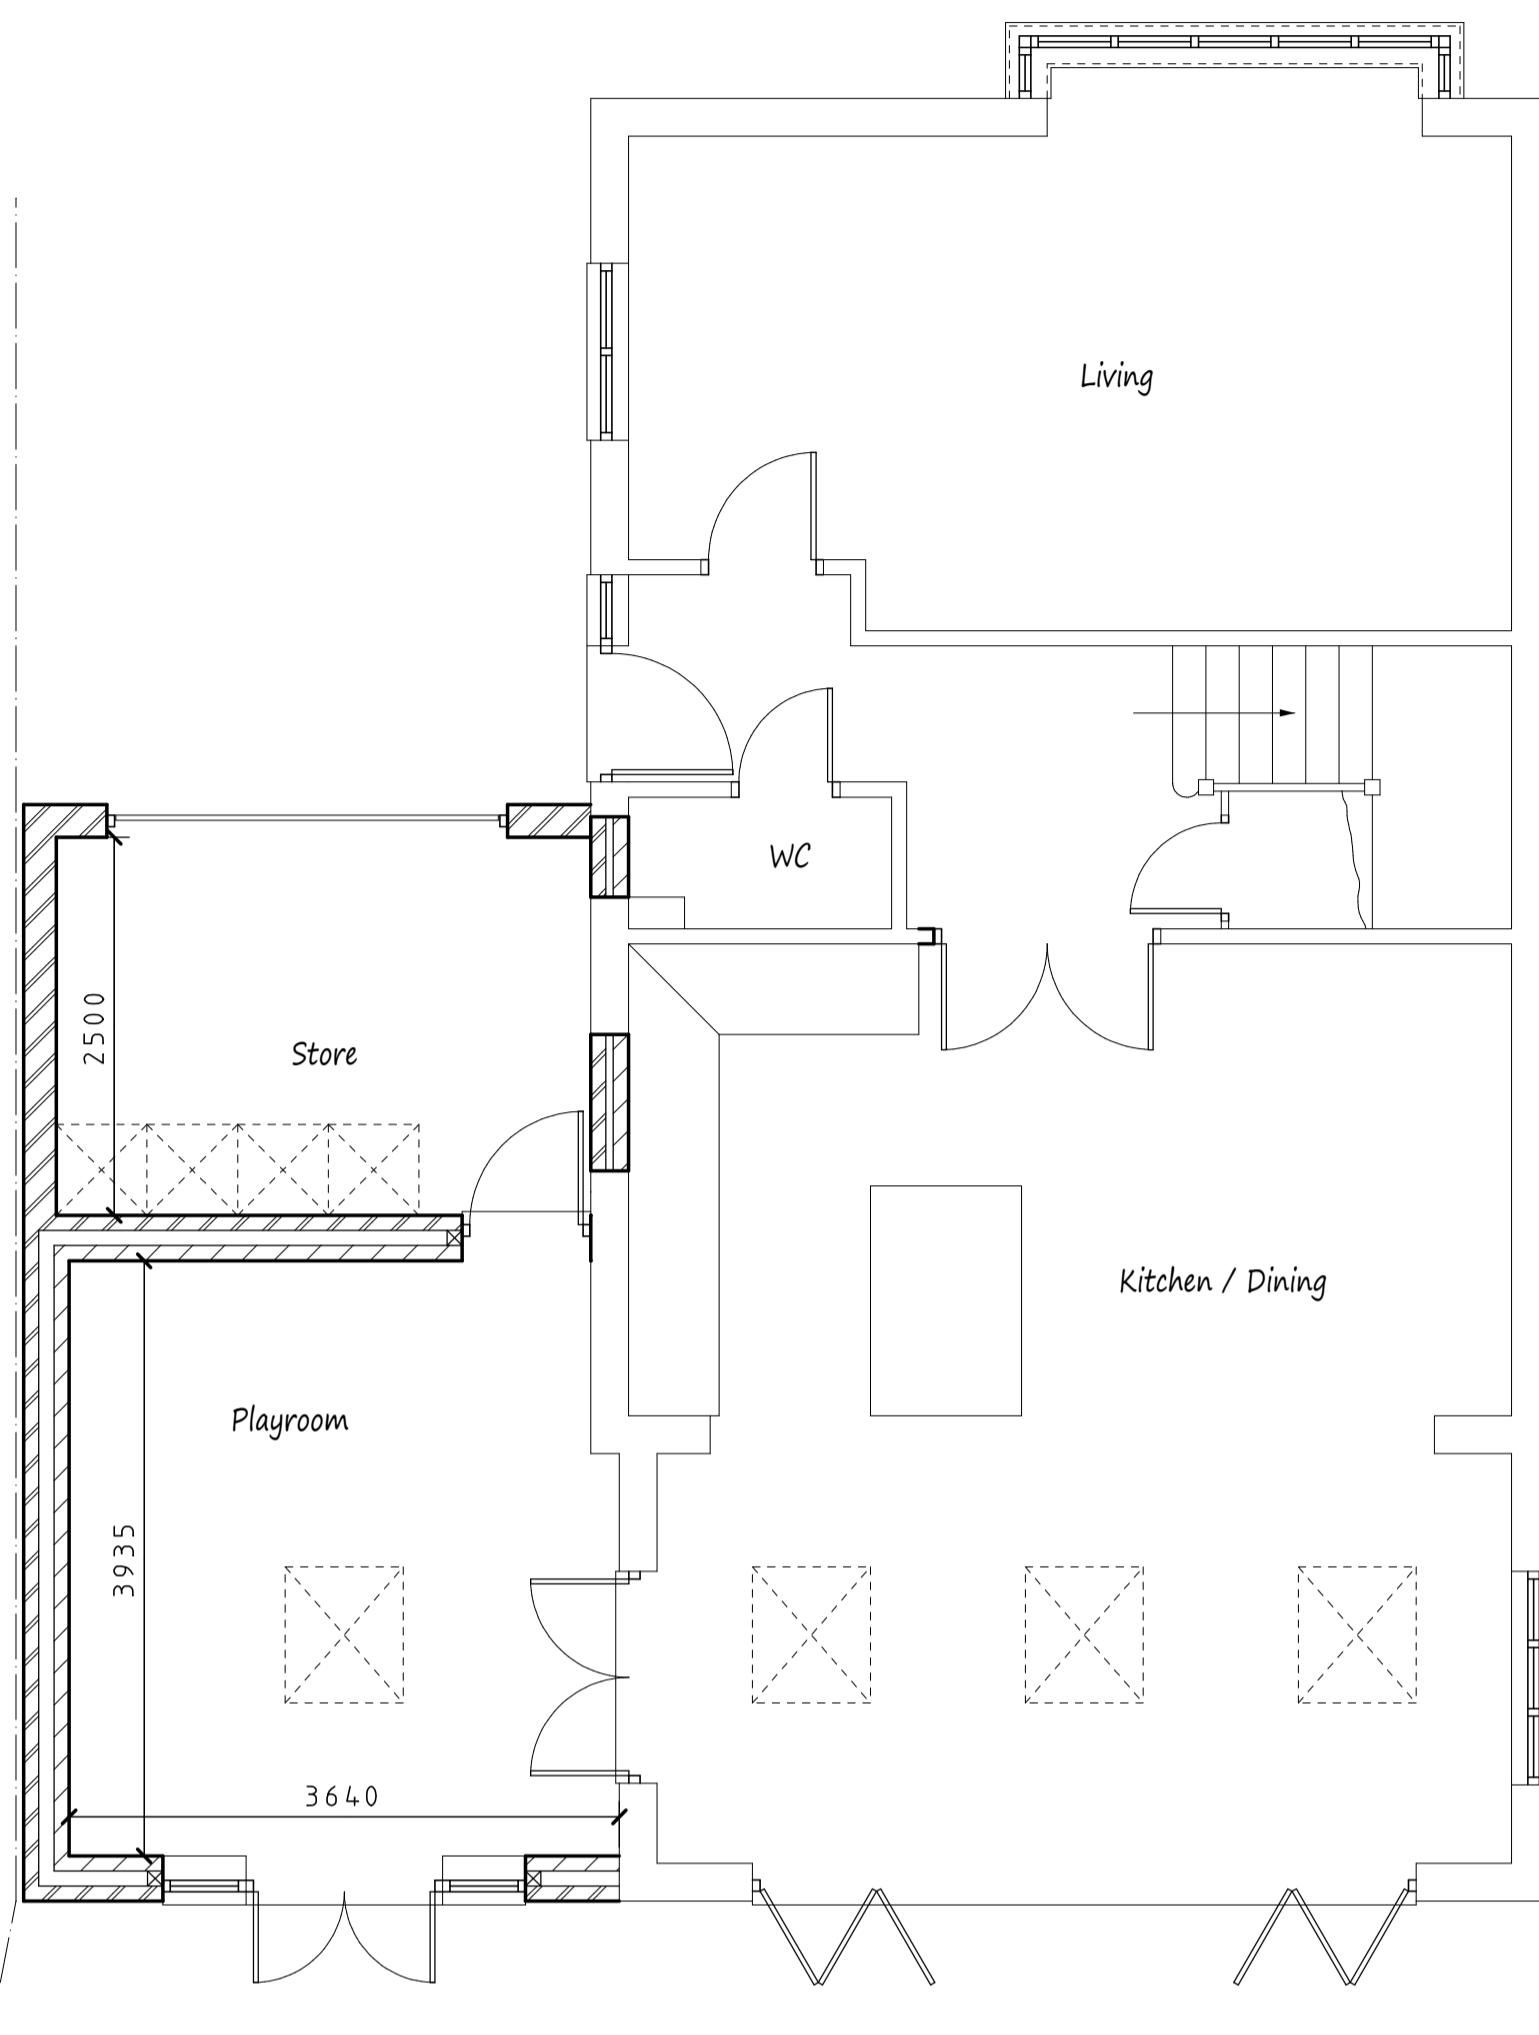

Proposed Ground Floor Plan

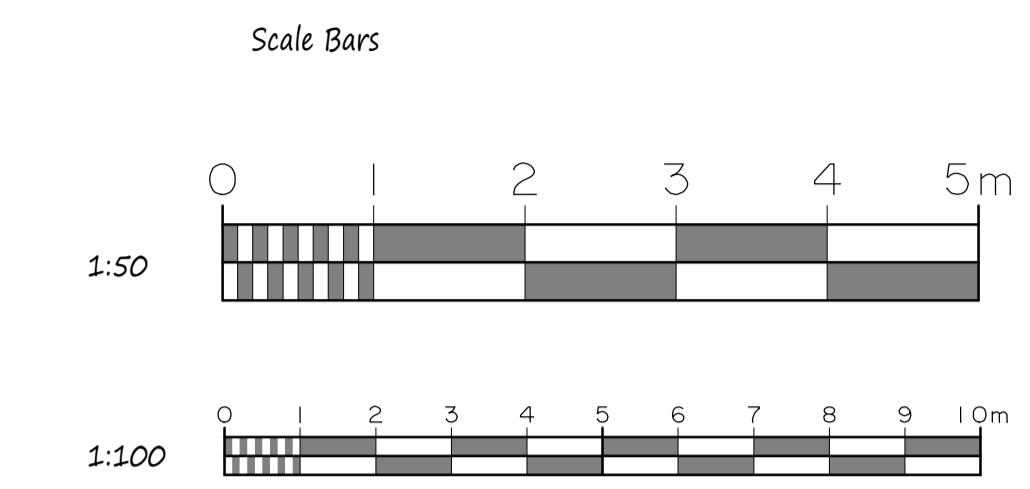

4No proposed roof lights shown dotted.

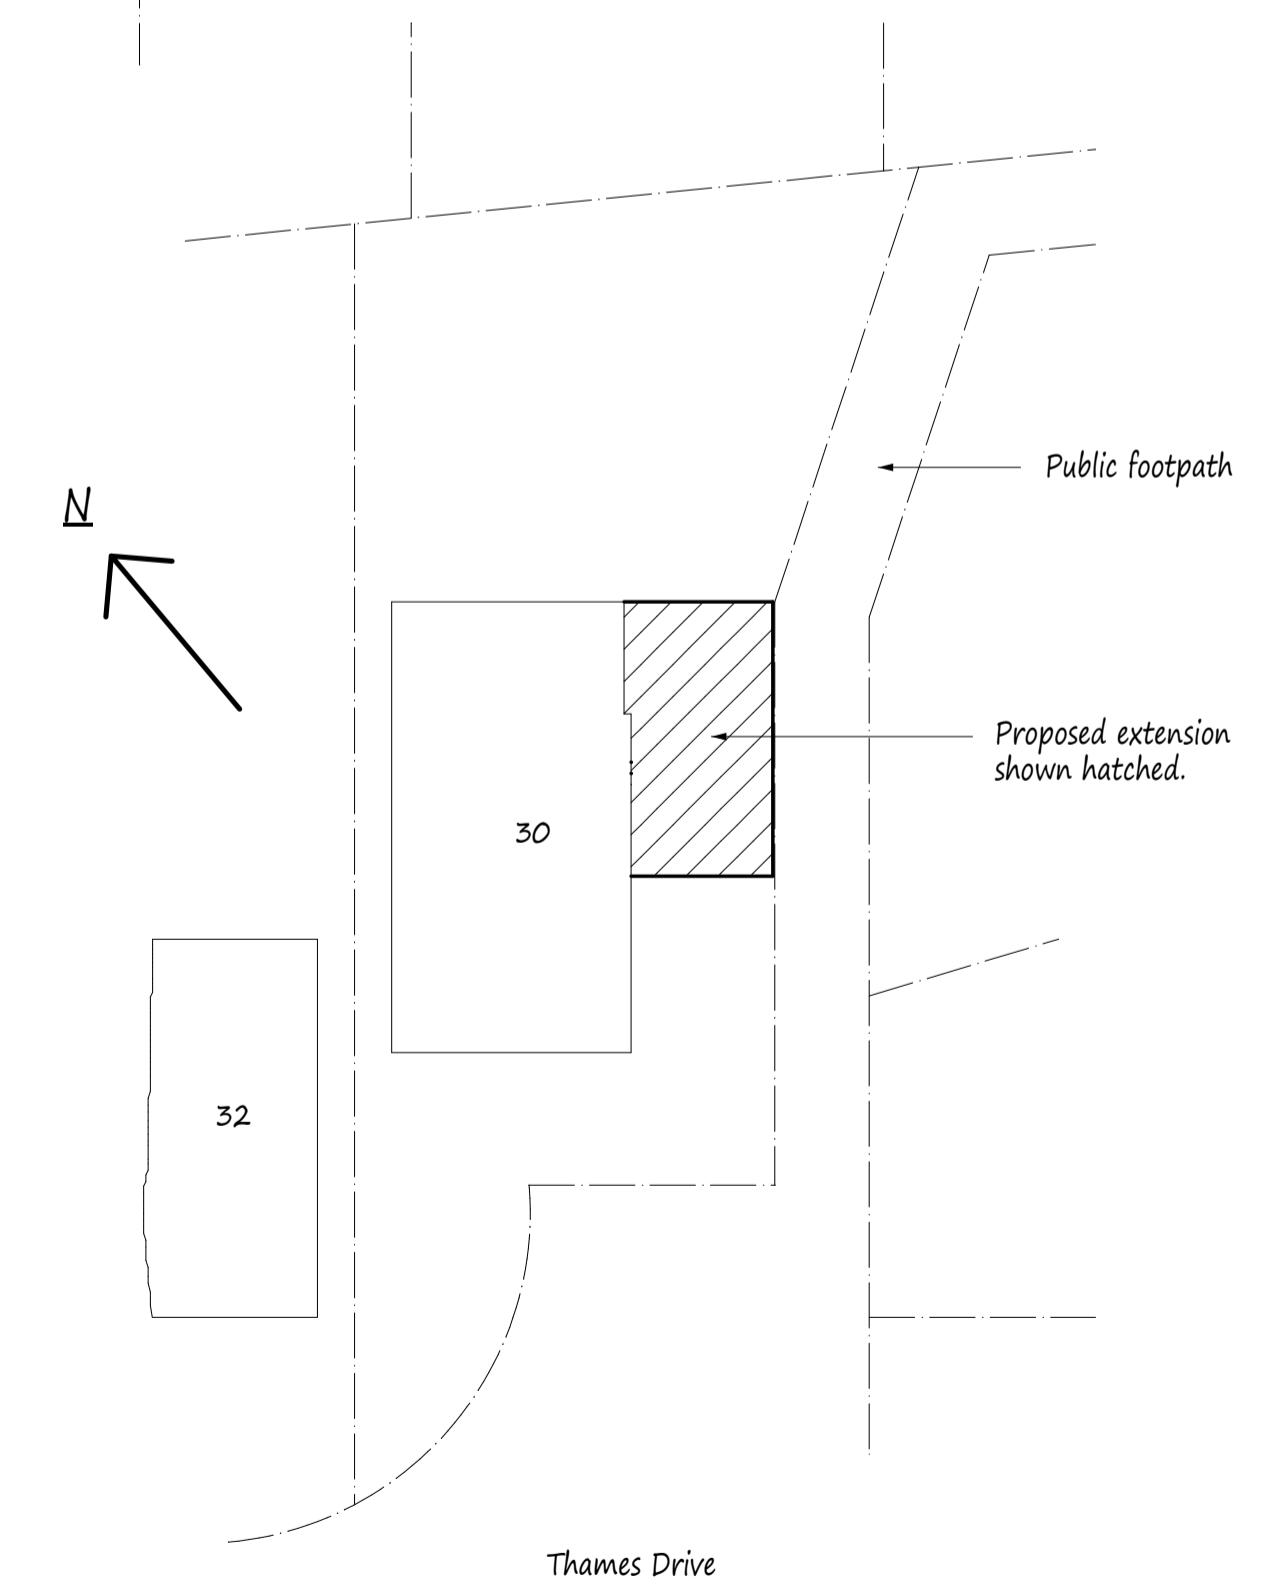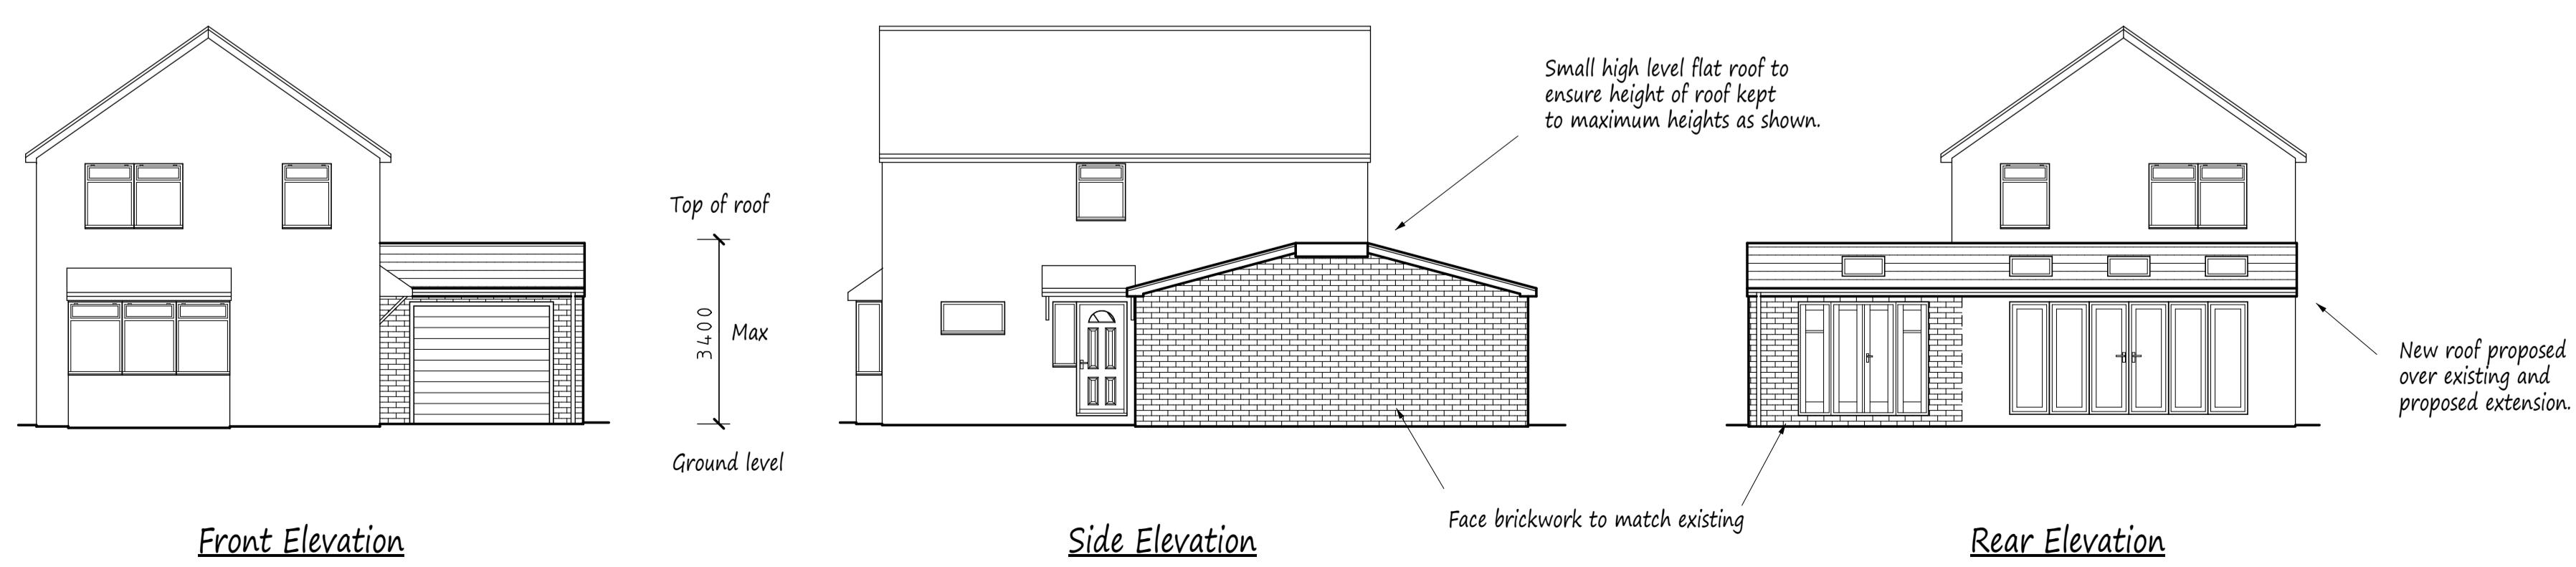

Site Plan scale 1:200

A Date Revisions
Copyright

Pottle & Co Ltd.
Building Design &
Management Services

Suite A
128 Manor Way
Ruislip
Middlesex
HA4 8HR

Tel: 01895 622800
www.pottle.uk.com

Client
Mr & Mrs John

Job Title

30 Thames Drive
Ruislip
Middlesex

Drawing Title
Proposed Single Storey Side /
Rear Extension.

Scale
1:50. 100. 200

Date
February 2021

Drawn by
MPP

Drg No.
4511/01