




EXISTING FRONT ELEVATION

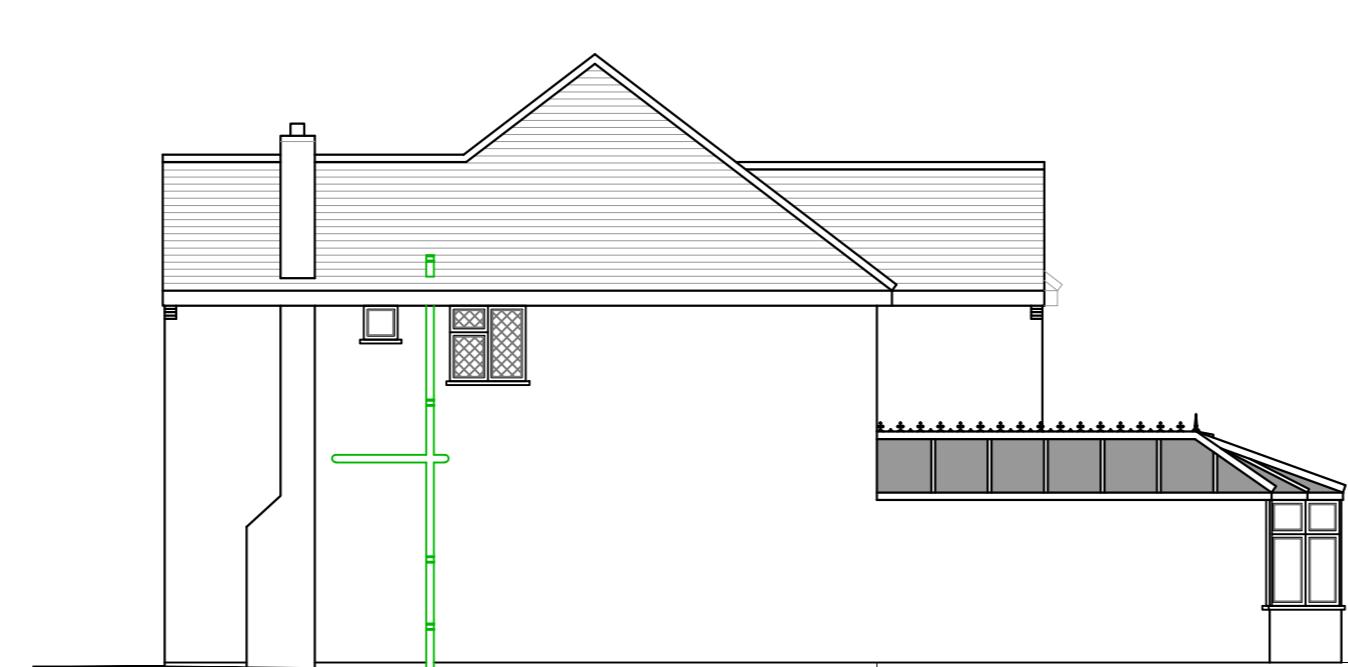


EXISTING SIDE ELEVATION




EXISTING REAR ELEVATION


**IMPORTANT NOTE**  
 The specification is to be read in conjunction with the plans/secon details and other associated Structural details as may be provided.  
 All work is to be carried out to the Local Authority Planning and Building Regulations Approval, and the Codes of Practice and British Standards as necessary.  
 All dimensions, levels, sizes, positions and locations of particulars as indicated on drawings are to be verified by the appointed Contractor on site prior to engaging in works. Any discrepancies must be reported to the Architect/Surveyor/Engineer or responsible person/s immediately.  
 The Contractor is responsible for ensuring compliance with the CDM Regulations, and appropriate Health & Safety on site precautions.  
 The Client/Building Owner must obtain any necessary PARTY WALL AGREEMENTS, prior to engaging in the works on site.

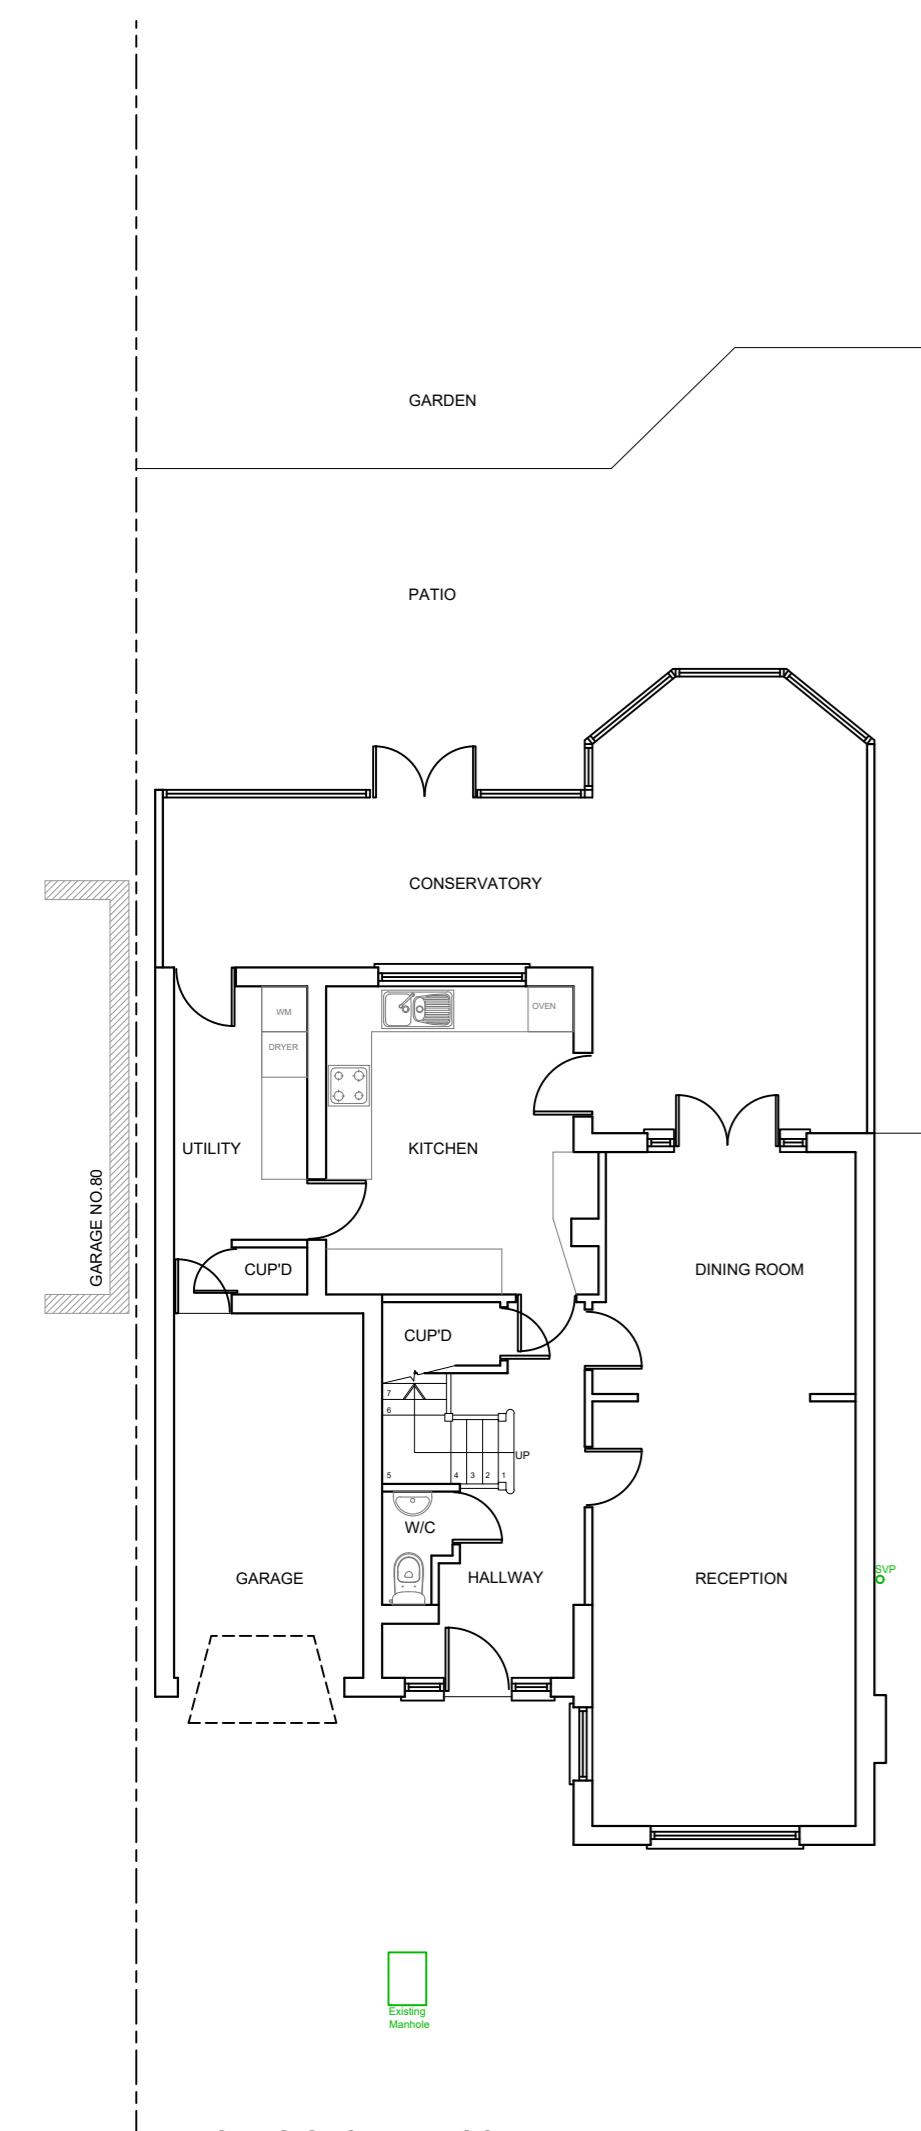


EXISTING GROUND FLOOR PLAN

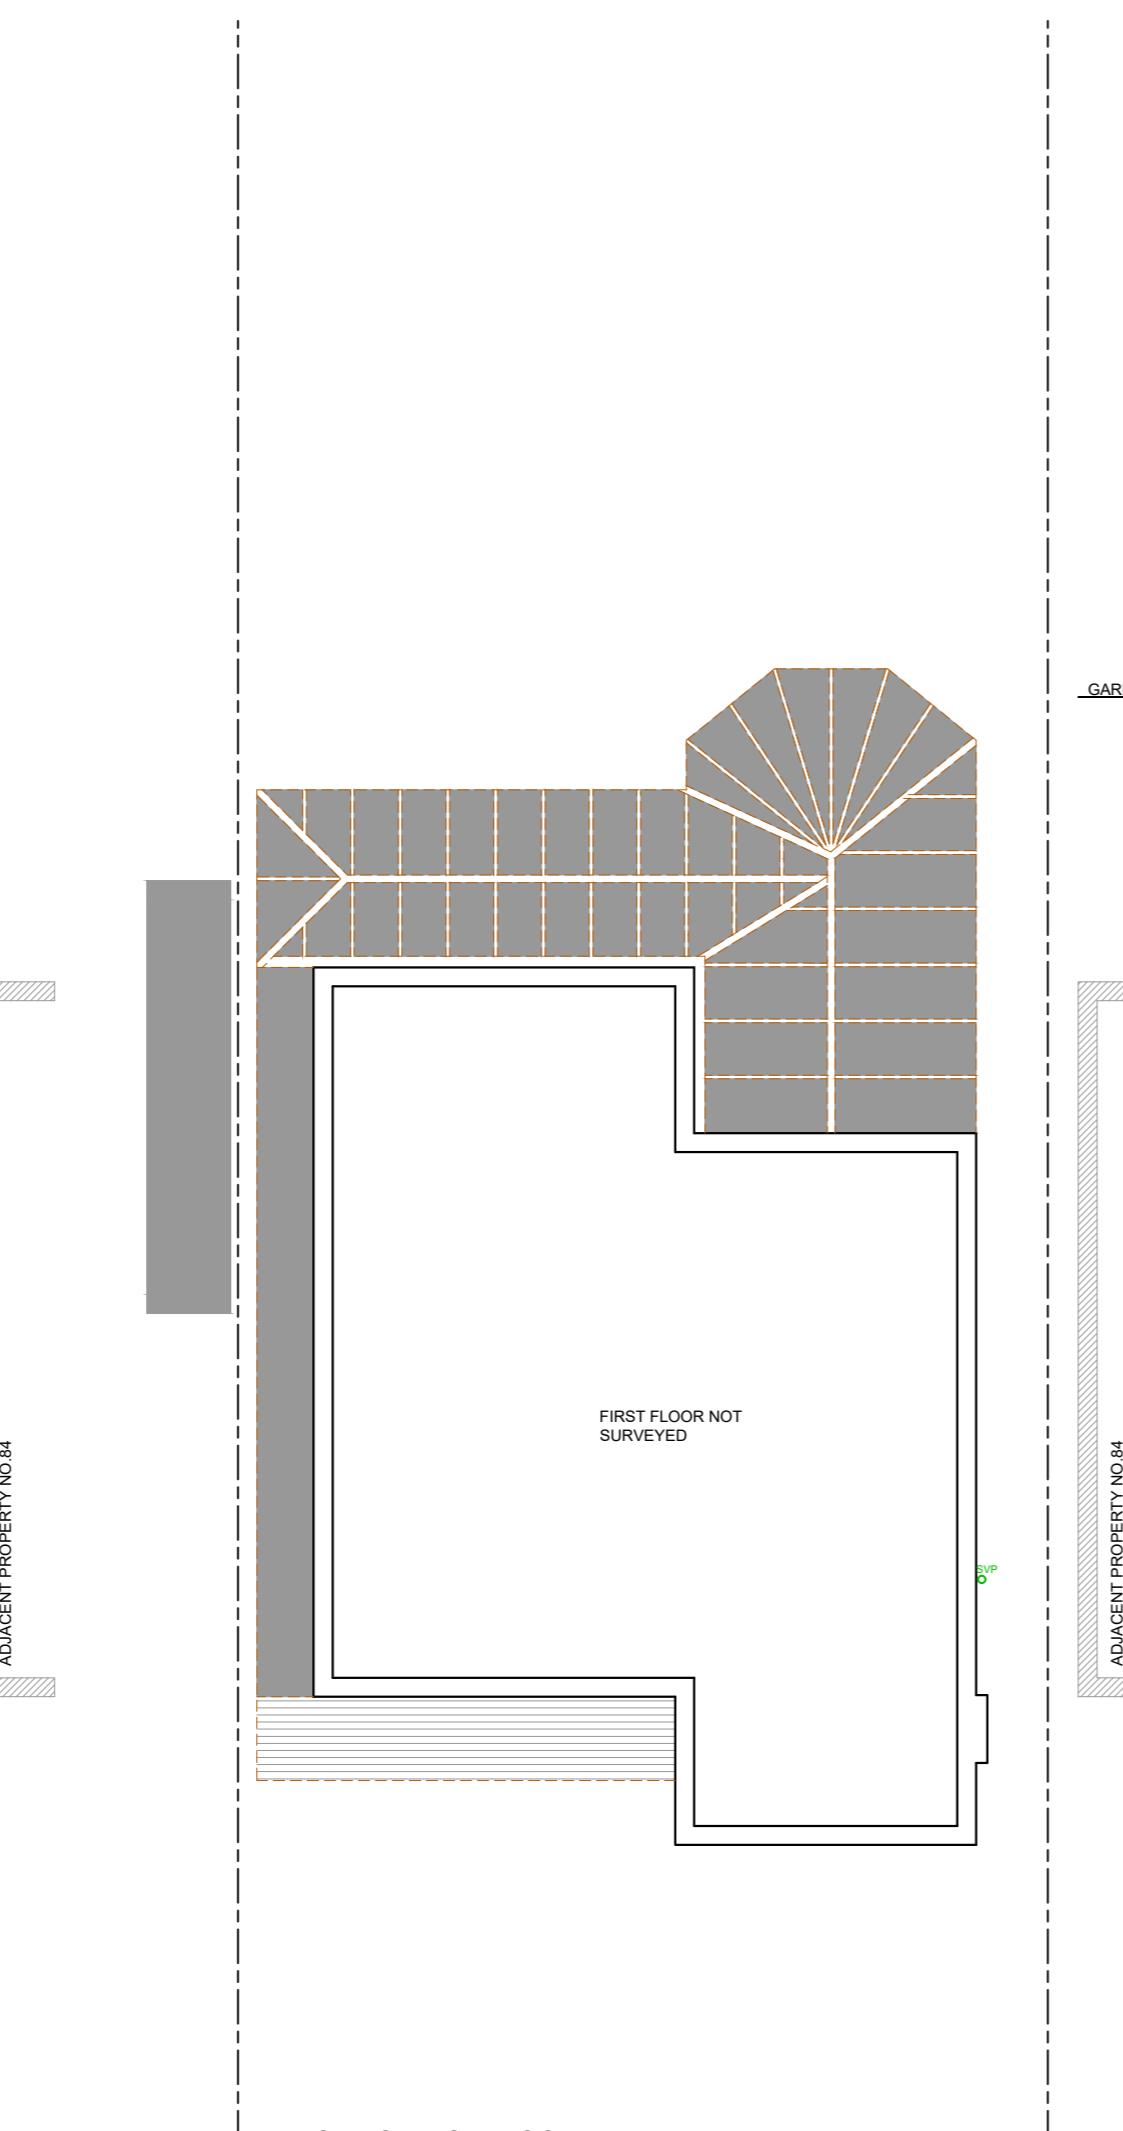

EXISTING FIRST FLOOR PLAN

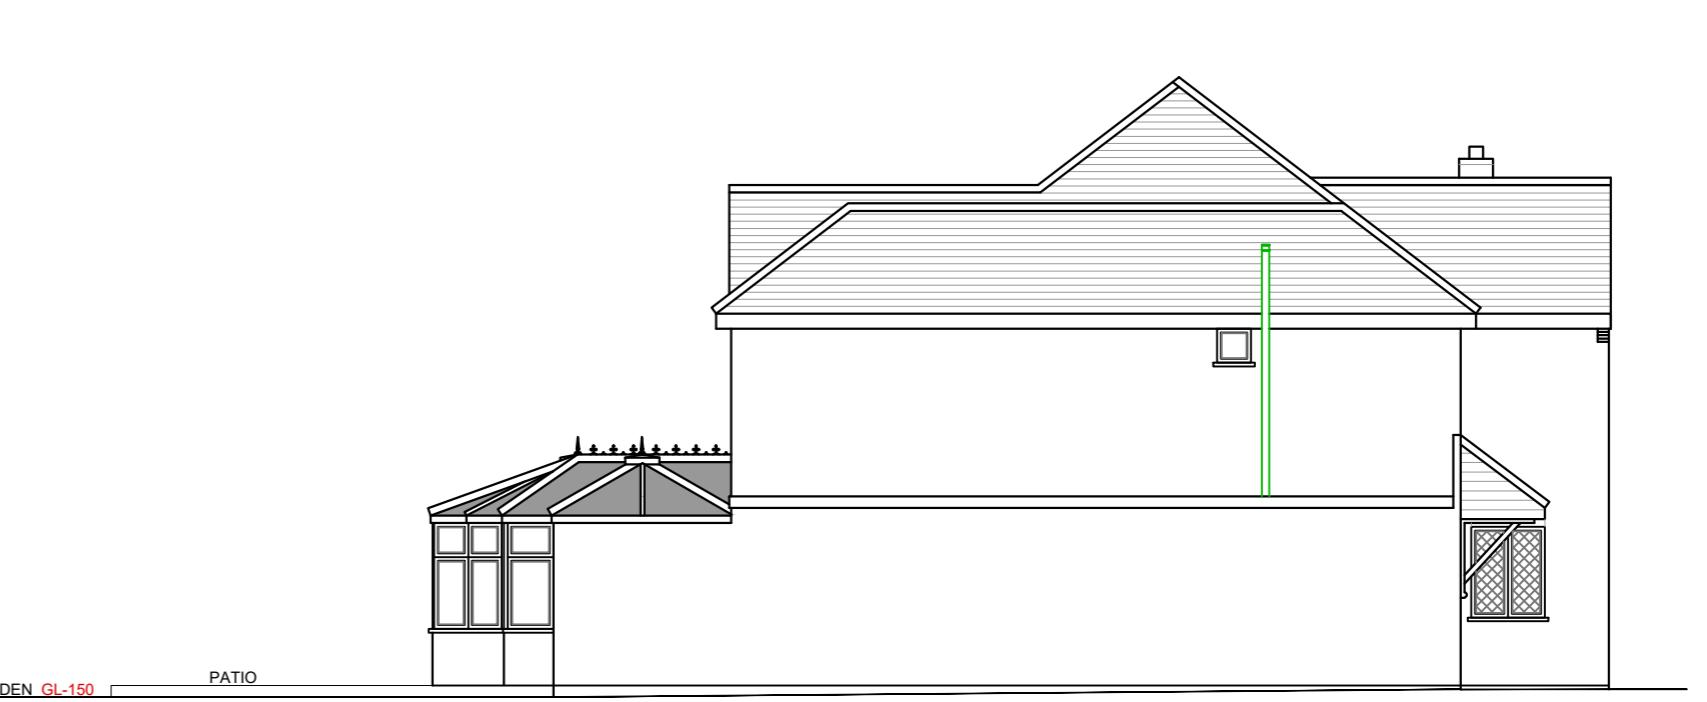

EXISTING SIDE ELEVATION

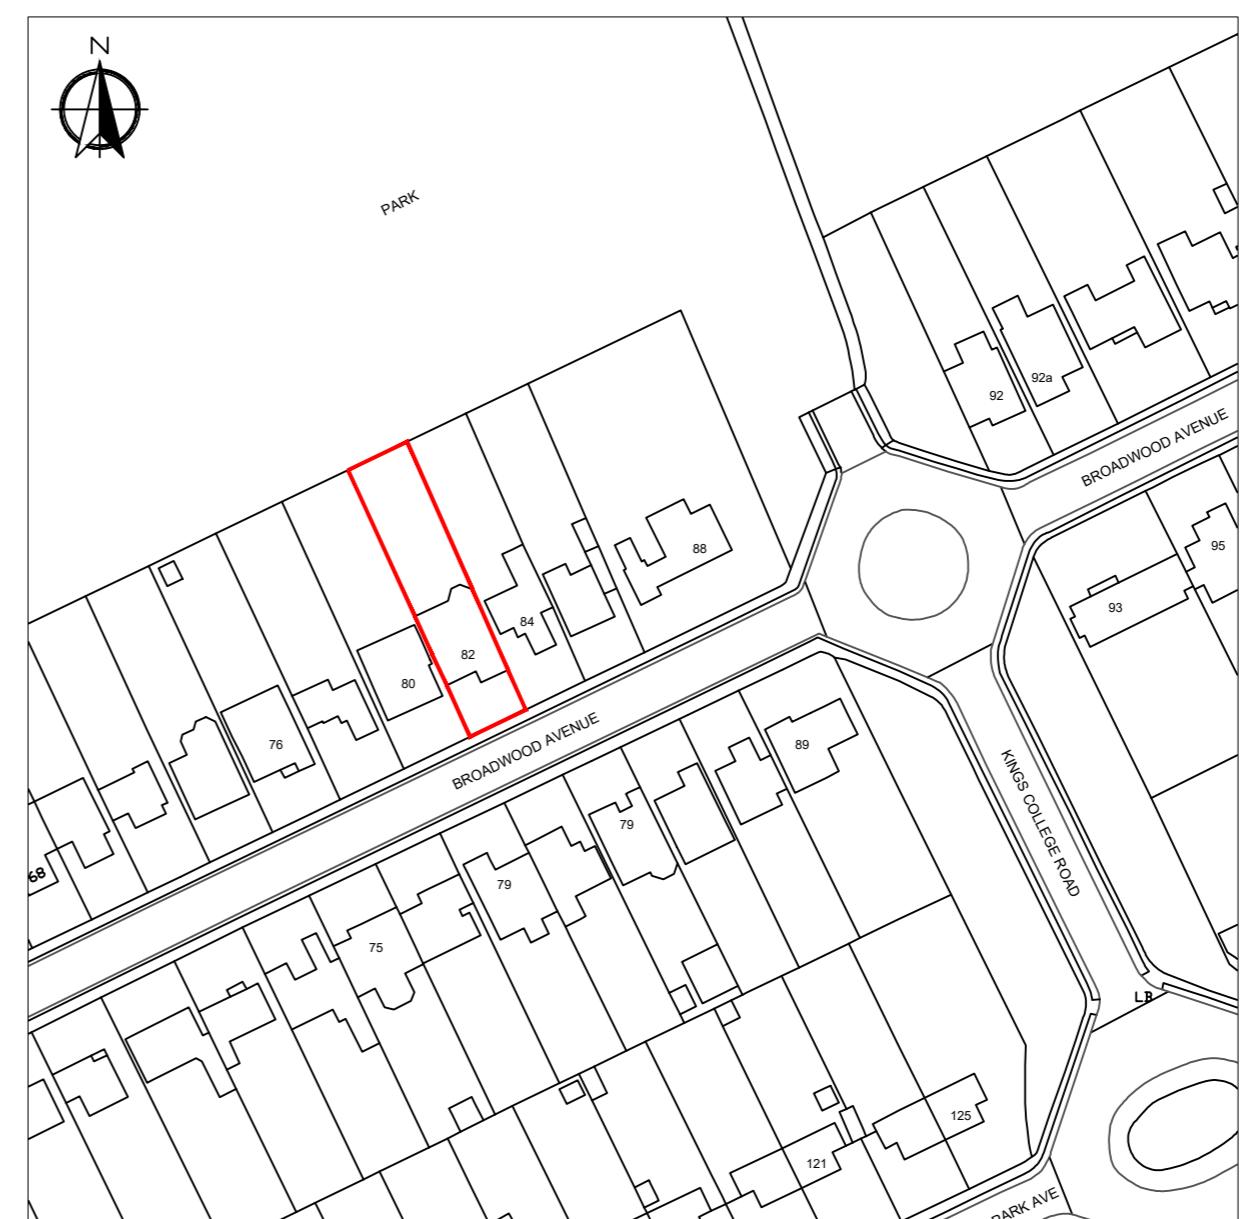

SITE PLAN (1:1250)

Chartered Architectural Technologist  
 020 3875 2000  
 plans@kdbdesigns.co.uk  
 www.kdbdesigns.co.uk  
**kdb**  
 building designs  
 Client: VIJAY GHUDIAL  
 Site Address: 82 BROADWOOD AVENUE  
 RUISLIP  
 HA4 7XR  
 Project Title: SINGLE STORY REAR  
 EXTENSION AND INTERNAL  
 ALTERATIONS  
 Status: PLANNING  
 Drawn: JS Checked: KB  
 Date: 20.11.2023 Scale: 1:100 @ A2  
 Drawing Title: EXISTING FLOOR PLANS,  
 ELEVATIONS AND SITE PLAN  
 Job No: BROA82 Drawing No: PL-01 Rev:

Copyright ©