



NORTH WEST ELEVATION

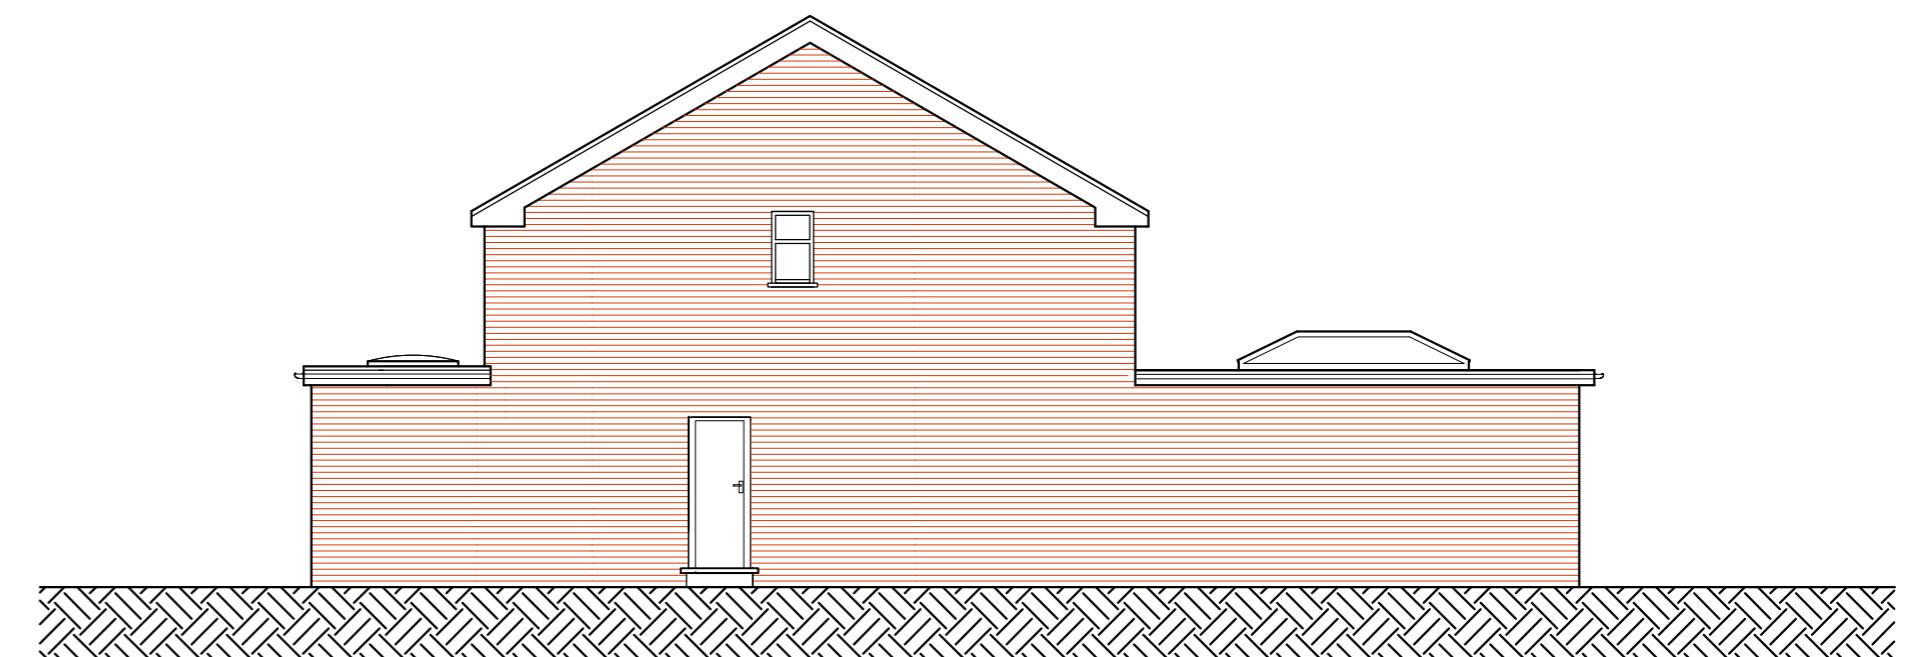

SOUTH WEST ELEVATION




SOUTH EAST ELEVATION

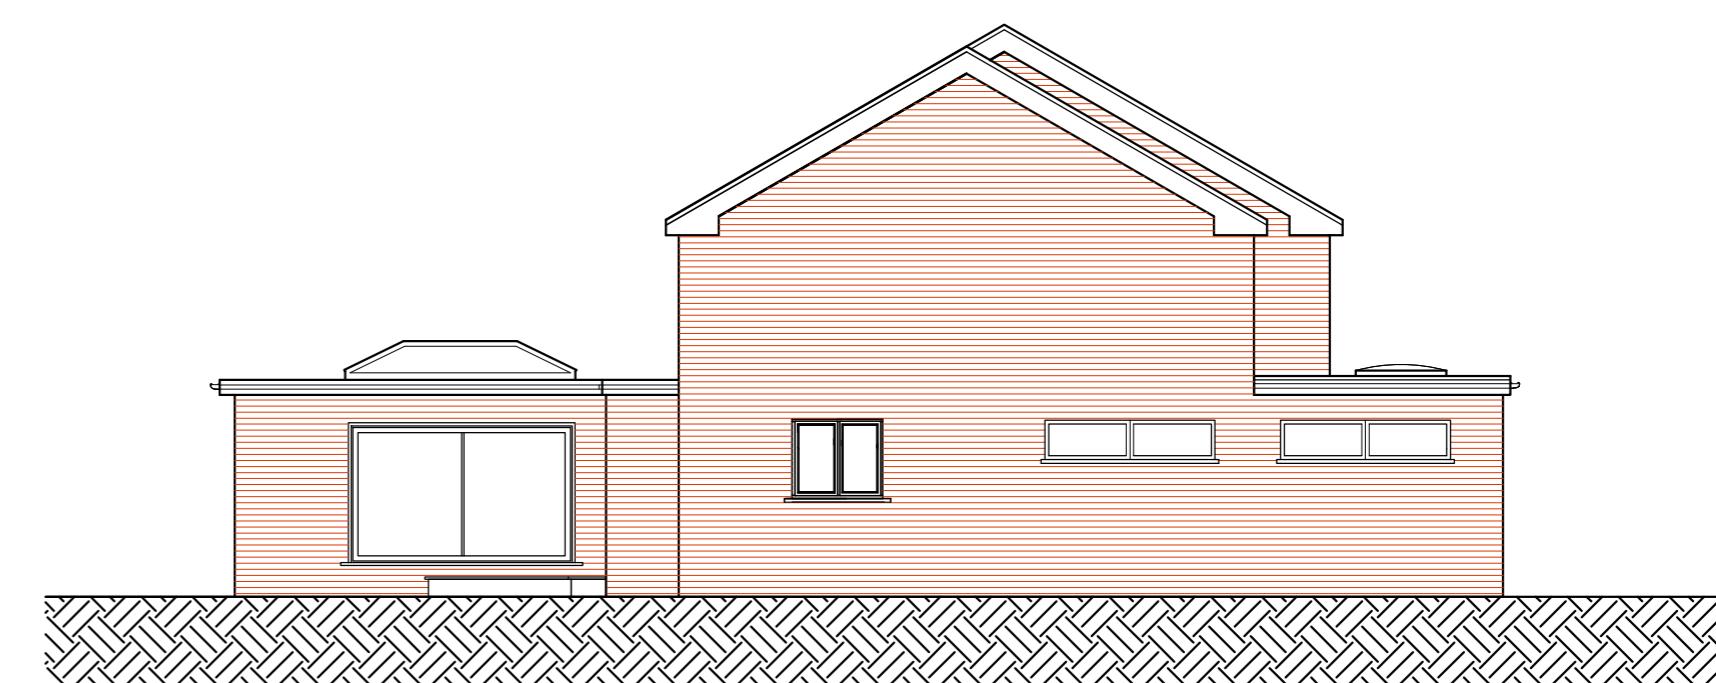

NORTH EAST ELEVATION

## PROPOSED ELEVATIONS

10 The Mallows, Ickenham, UXBIDGE  
UB10 8BX

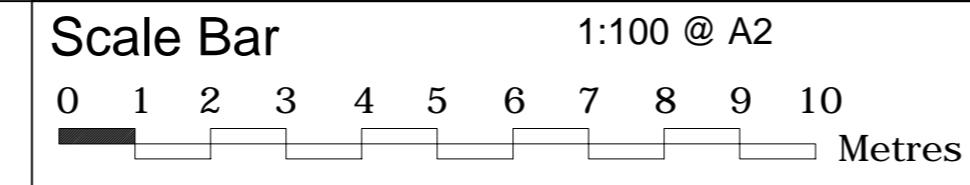

THE GILLETT MACLEOD PARTNERSHIP  
Chartered Architects & Town Planning Consultants  
1 High Road Old Eastcote Pinner Middlesex HA5 2EW tel. 0208 868 1333

Drg. No. 21/3444/06 A REVISION A  
Scale 1:100@A2  
Date 10/11/22  
Drawn by K H

