


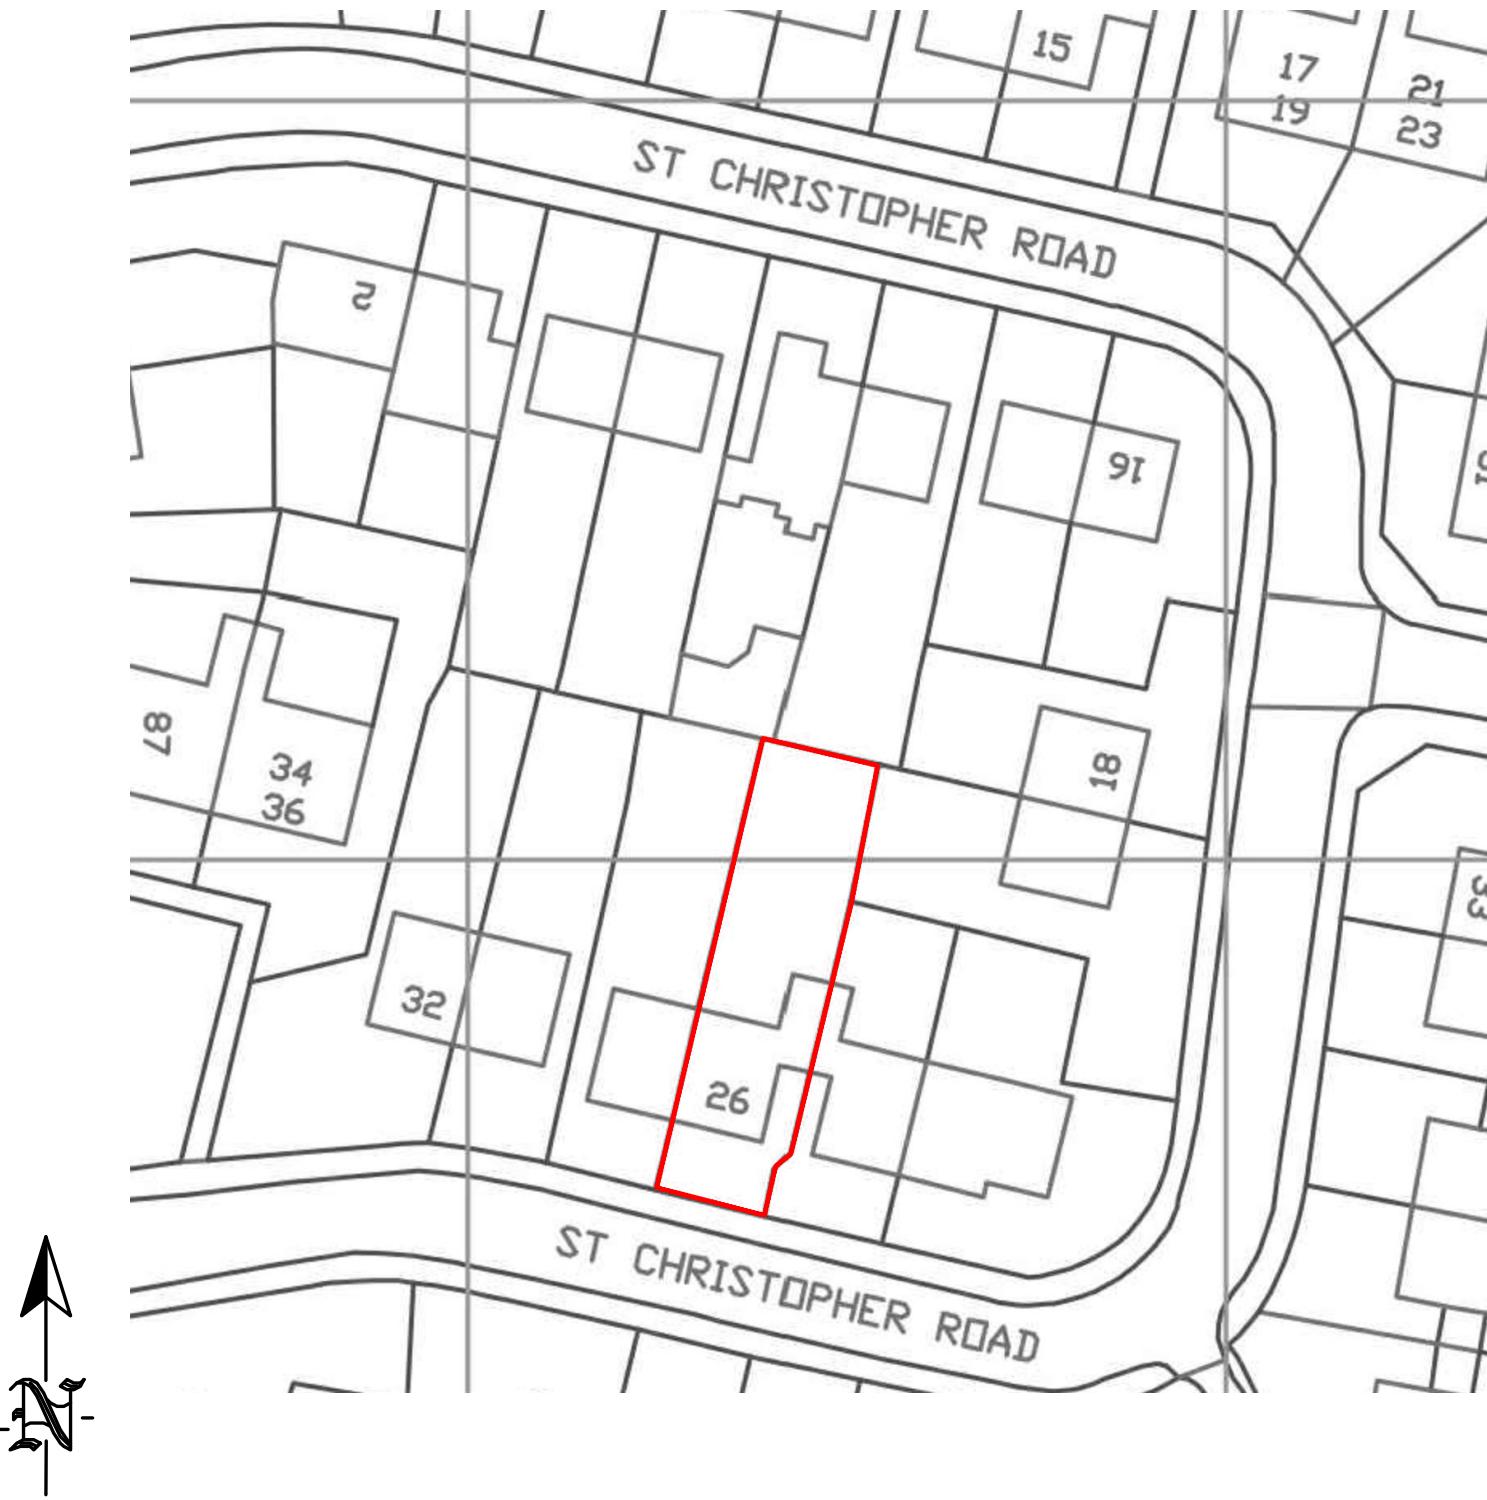


A Site Plan
Scale 1:1250




B Block Plan
Scale 1:500

This drawing is copyright and must not be reproduced in any form without written consent of WD
This drawing is for planning purposes only.
Any dimensions used must therefore be verified on site and contractors / sub-contractors who follow them do so at their own risk.
NB. Any dims provided in brackets are indicative only - setting out is likely to be determined by other criteria.

No.	Amendment	Date	Int'l	PROJECT 26 St Christopher Rd Uxbridge UB8 3SG	Drawing Title Existing Location & Block Plan	Scale : As Indicated	Drawing No: WD-000
WD					A3		

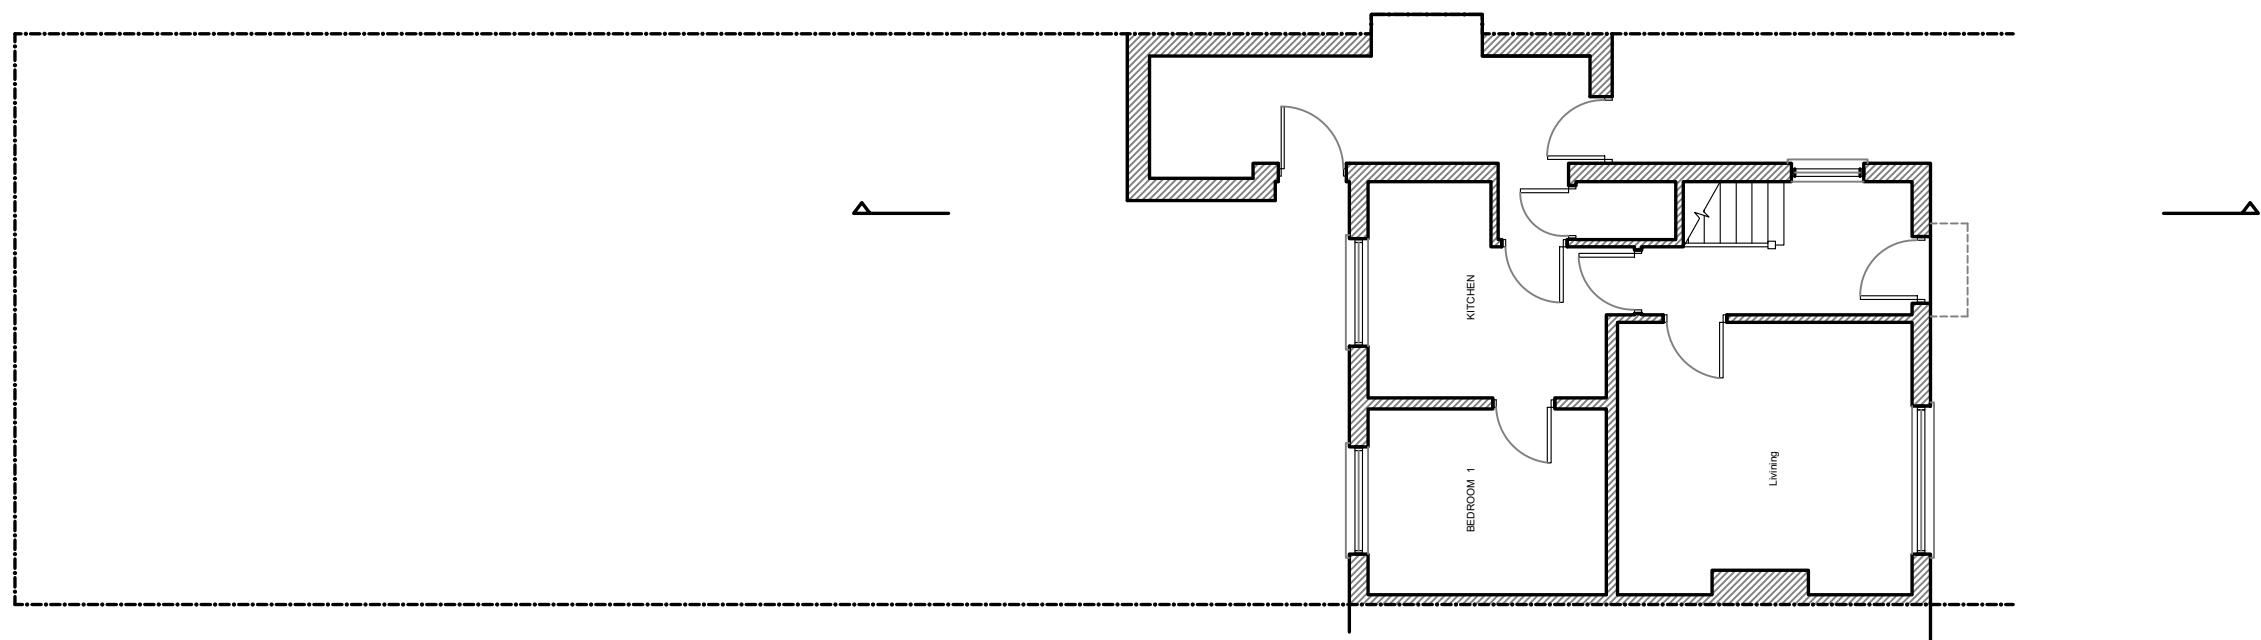


A Existing Ground Floor Plan
Scale 1:100

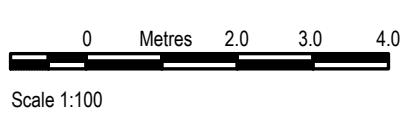

This drawing is copyright and must not be reproduced in any form without written consent of WD
This drawing is for planning purposes only.
Any dimensions used must therefore be verified on site and contractors / sub-contractors who follow them do so at their own risk.
NB. Any dims provided in brackets are indicative only - setting out is likely to be determined by other criteria.

No.	Amendment	Date	Int'l	PROJECT 26 St Christopher Rd Uxbridge UB8 3SG	Drawing Title Existing Ground Floor Plan	Date : June 2023	Scale : 1: 100		Drawing No: WD-001 REV A
					A3				

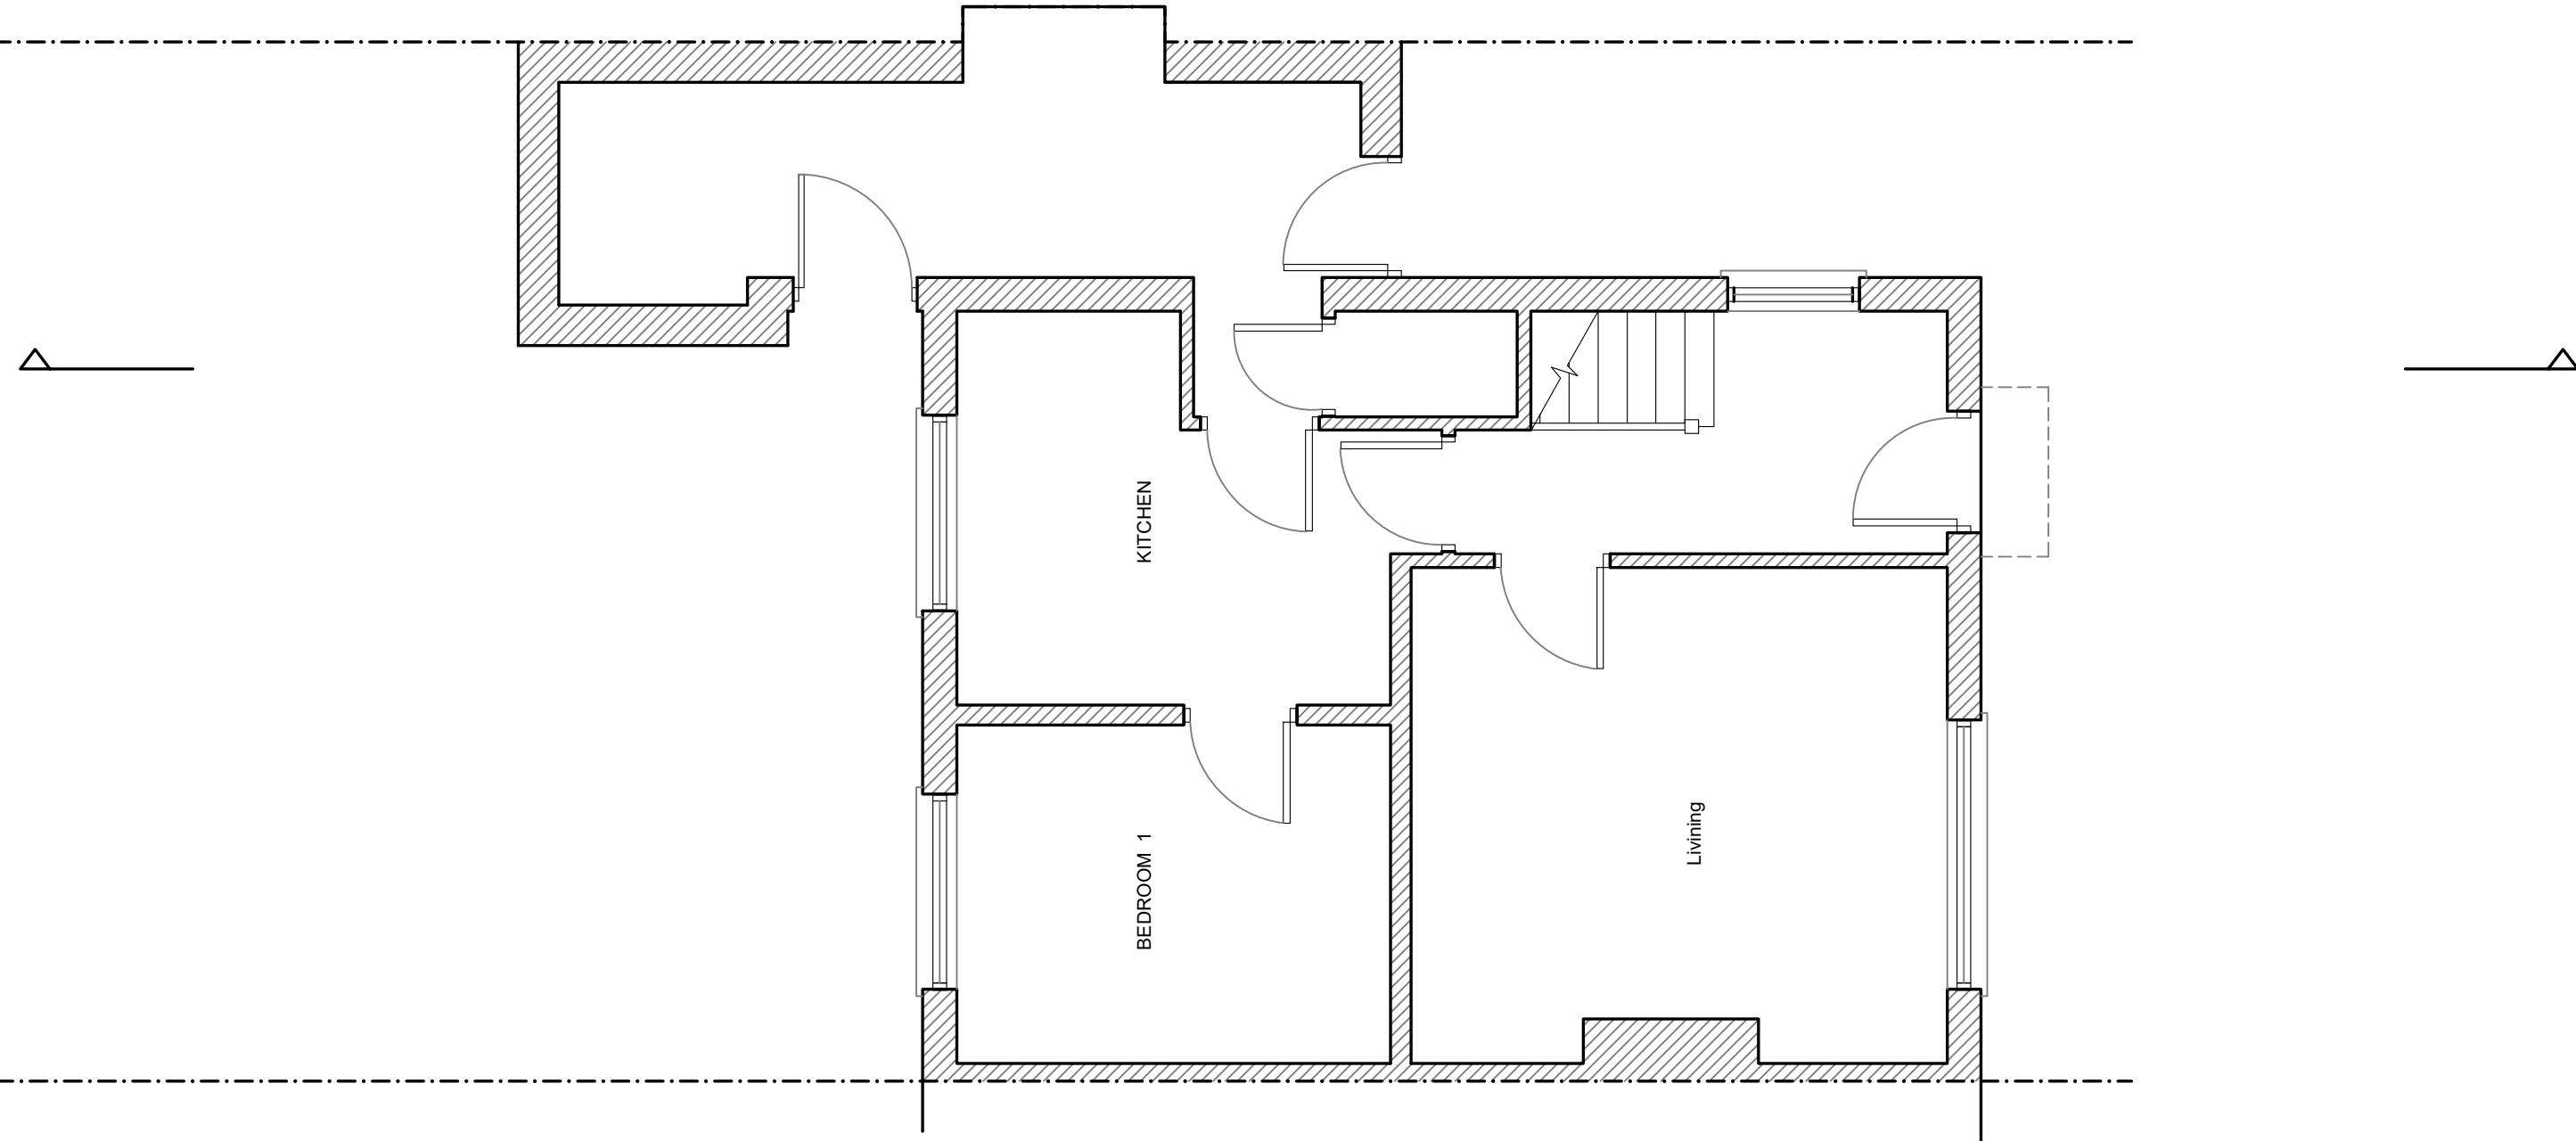


A Existing Ground Floor Plan
Scale 1:50


0 Metres 1.0 1.5 2.0
Scale 1:50

This drawing is copyright and must not be reproduced in any form without written consent of WD
This drawing is for planning purposes only.
Any dimensions used must therefore be verified on site and contractors / sub-contractors who follow them do so at their own risk.
NB. Any dims provided in brackets are indicative only - setting out is likely to be determined by other criteria.

No.	Amendment	Date	Int'l	PROJECT 26 St Christopher Rd Uxbridge UB8 3SG	Drawing Title Existing Ground Floor Plan	Date : June 2023	Scale : 1:50	Drawing No: WD-002 REV A
					A3			

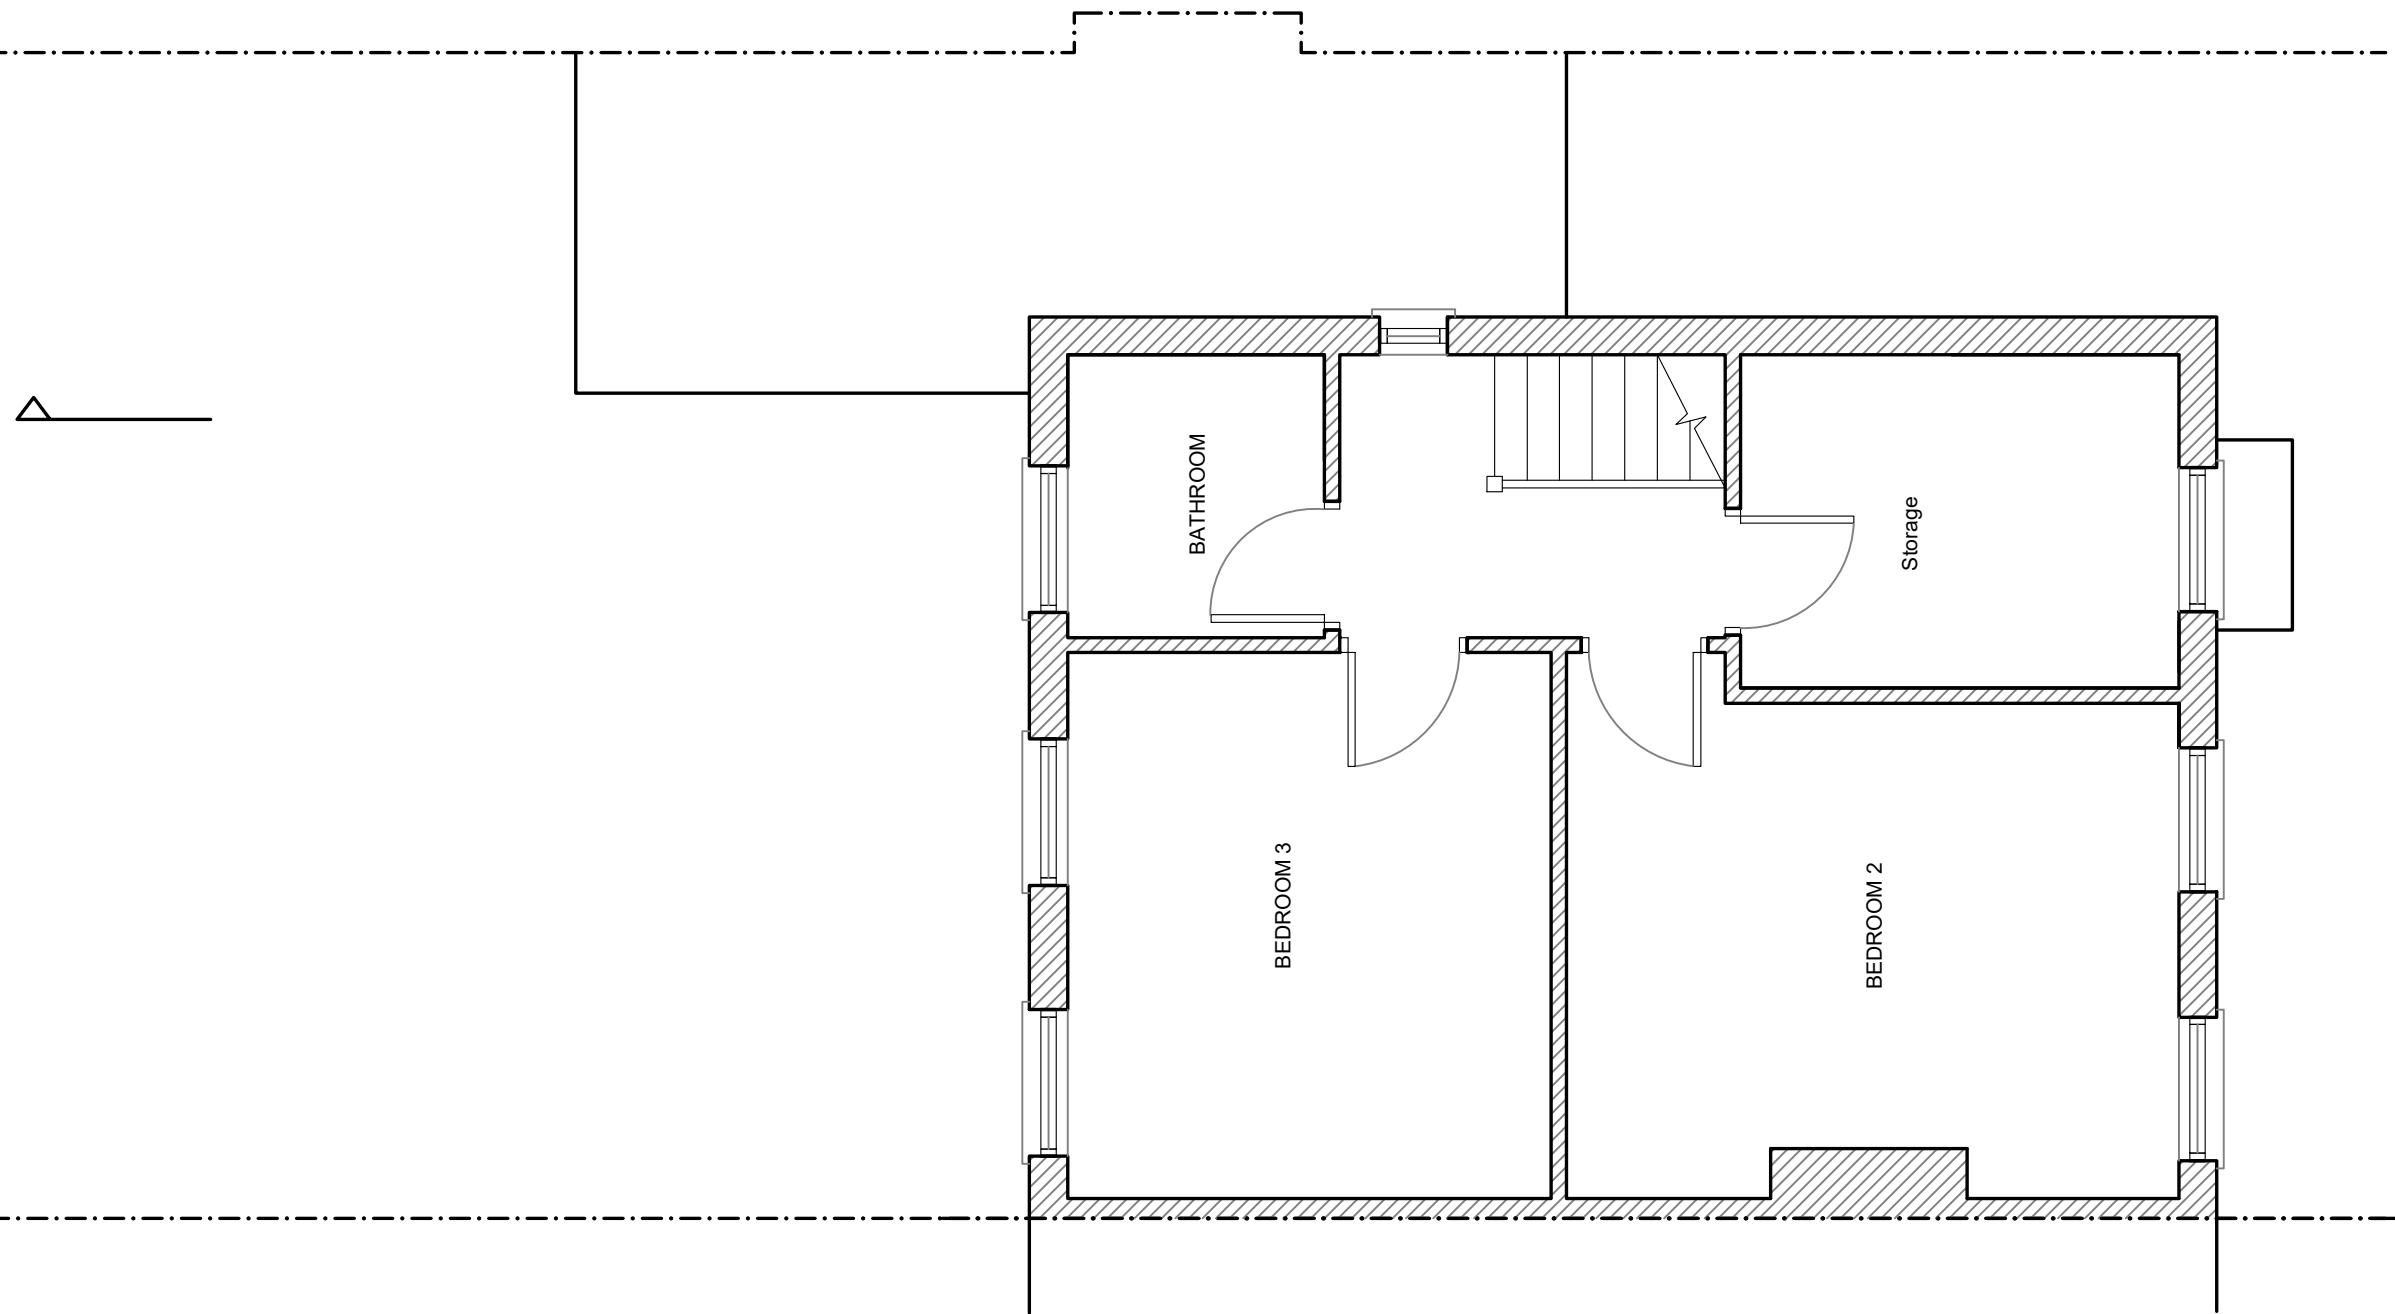


A Existing First Floor Plan
Scale 1:50

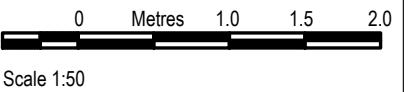

This drawing is copyright and must not be reproduced in any form without written consent of WD
This drawing is for planning purposes only.
Any dimensions used must therefore be verified on site and contractors / sub-contractors who follow them do so at their own risk.
NB. Any dims provided in brackets are indicative only - setting out is likely to be determined by other criteria.

No.	Amendment	Date	Int'l	PROJECT 26 St Christopher Rd Uxbridge UB8 3SG	Drawing Title Existing First Floor Plan	Date : June 2023	Scale : 1: 50		Drawing No: WD-003 REV A
					A3				

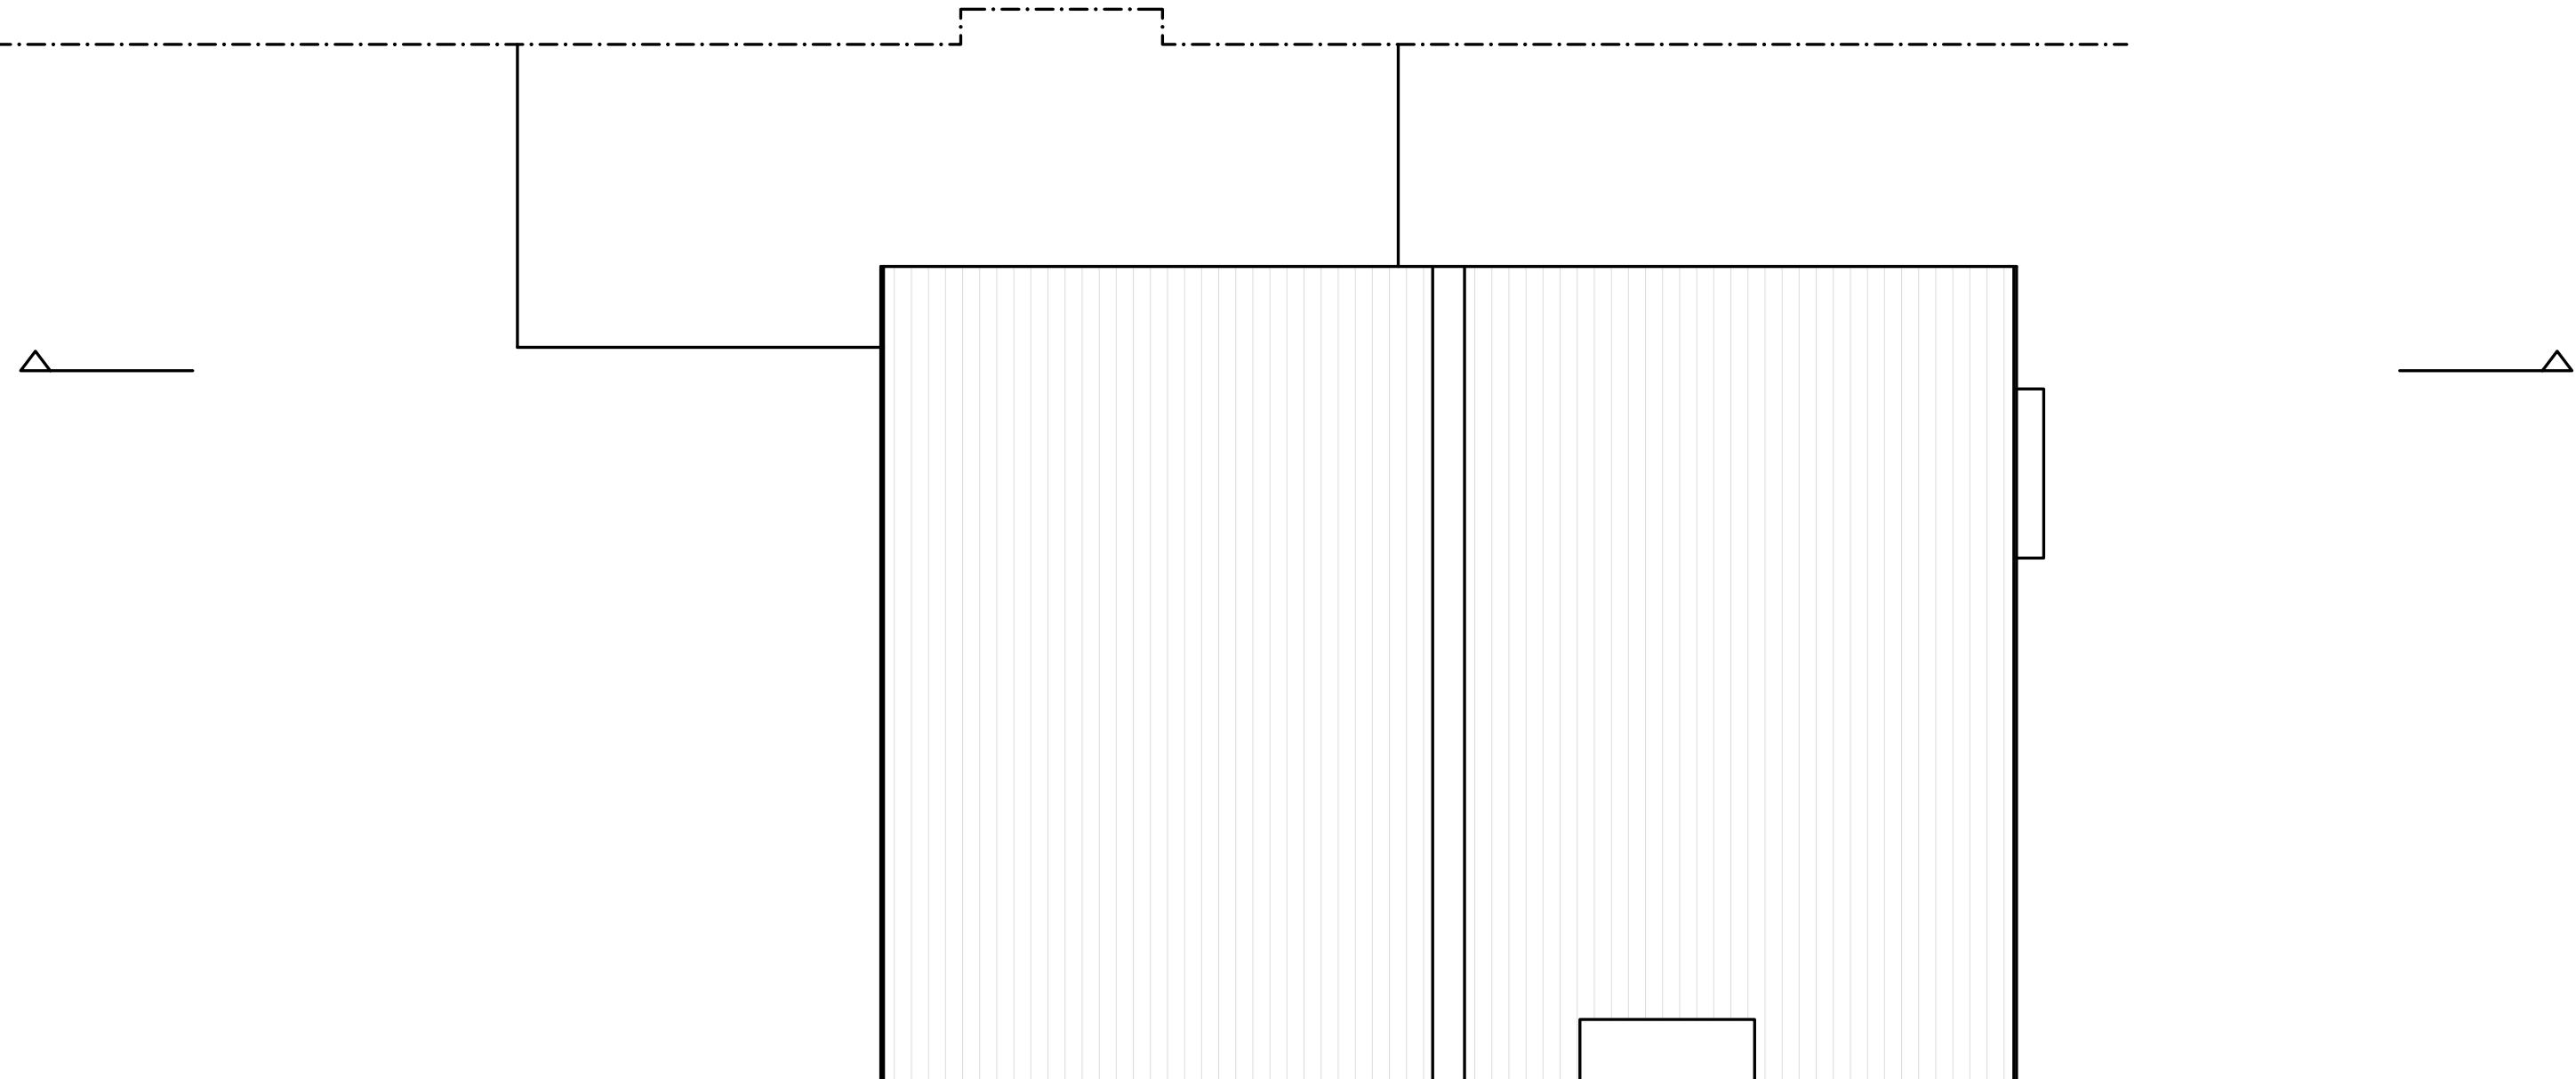

A Existing Roof Plan
Scale 1:50


0 Metres 1.0 1.5 2.0
Scale 1:50

This drawing is copyright and must not be reproduced in any form without written consent of WD
This drawing is for planning purposes only.
Any dimensions used must therefore be verified on site and contractors / sub-contractors who follow them do so at their own risk.
NB. Any dims provided in brackets are indicative only - setting out is likely to be determined by other criteria.

No.	Amendment	Date	Int'l	PROJECT 26 St Christopher Rd Uxbridge UB8 3SG	Drawing Title Existing Roof Plan	Date : June 2023	Scale : 1: 50		Drawing No: WD-004 REV A
					A3				



A Existing Front Elevation
Scale 1:50

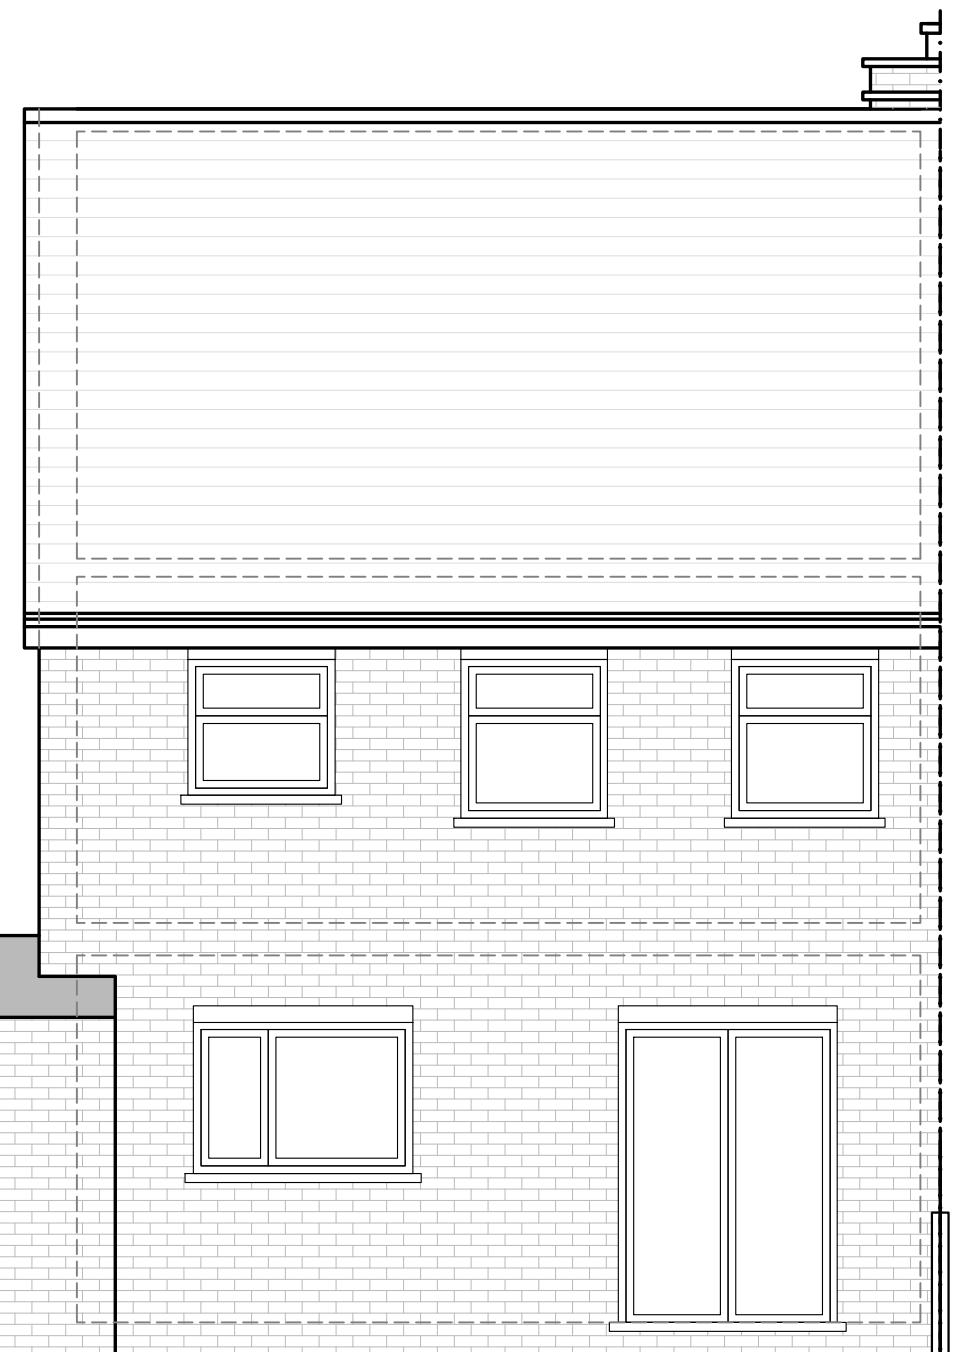


B Existing Rear Elevation
Scale 1:50

0 Metres 1.0 1.5 2.0

Scale 1:50

This drawing is copyright and must not be reproduced in any form without written consent of WD
This drawing is for planning purposes only.
Any dimensions used must therefore be verified on site and contractors / sub-contractors who follow them do so at their own risk.
NB. Any dims provided in brackets are indicative only - setting out is likely to be determined by other criteria.

No.	Amendment	Date	Int'l	PROJECT 26 St Christopher Rd Uxbridge UB8 3SG	Drawing Title Existing Front Elevation Existing Rear Elevation	Date : June 2023	Scale : 1: 50	Drawing No: WD-005 REV A
					A3			

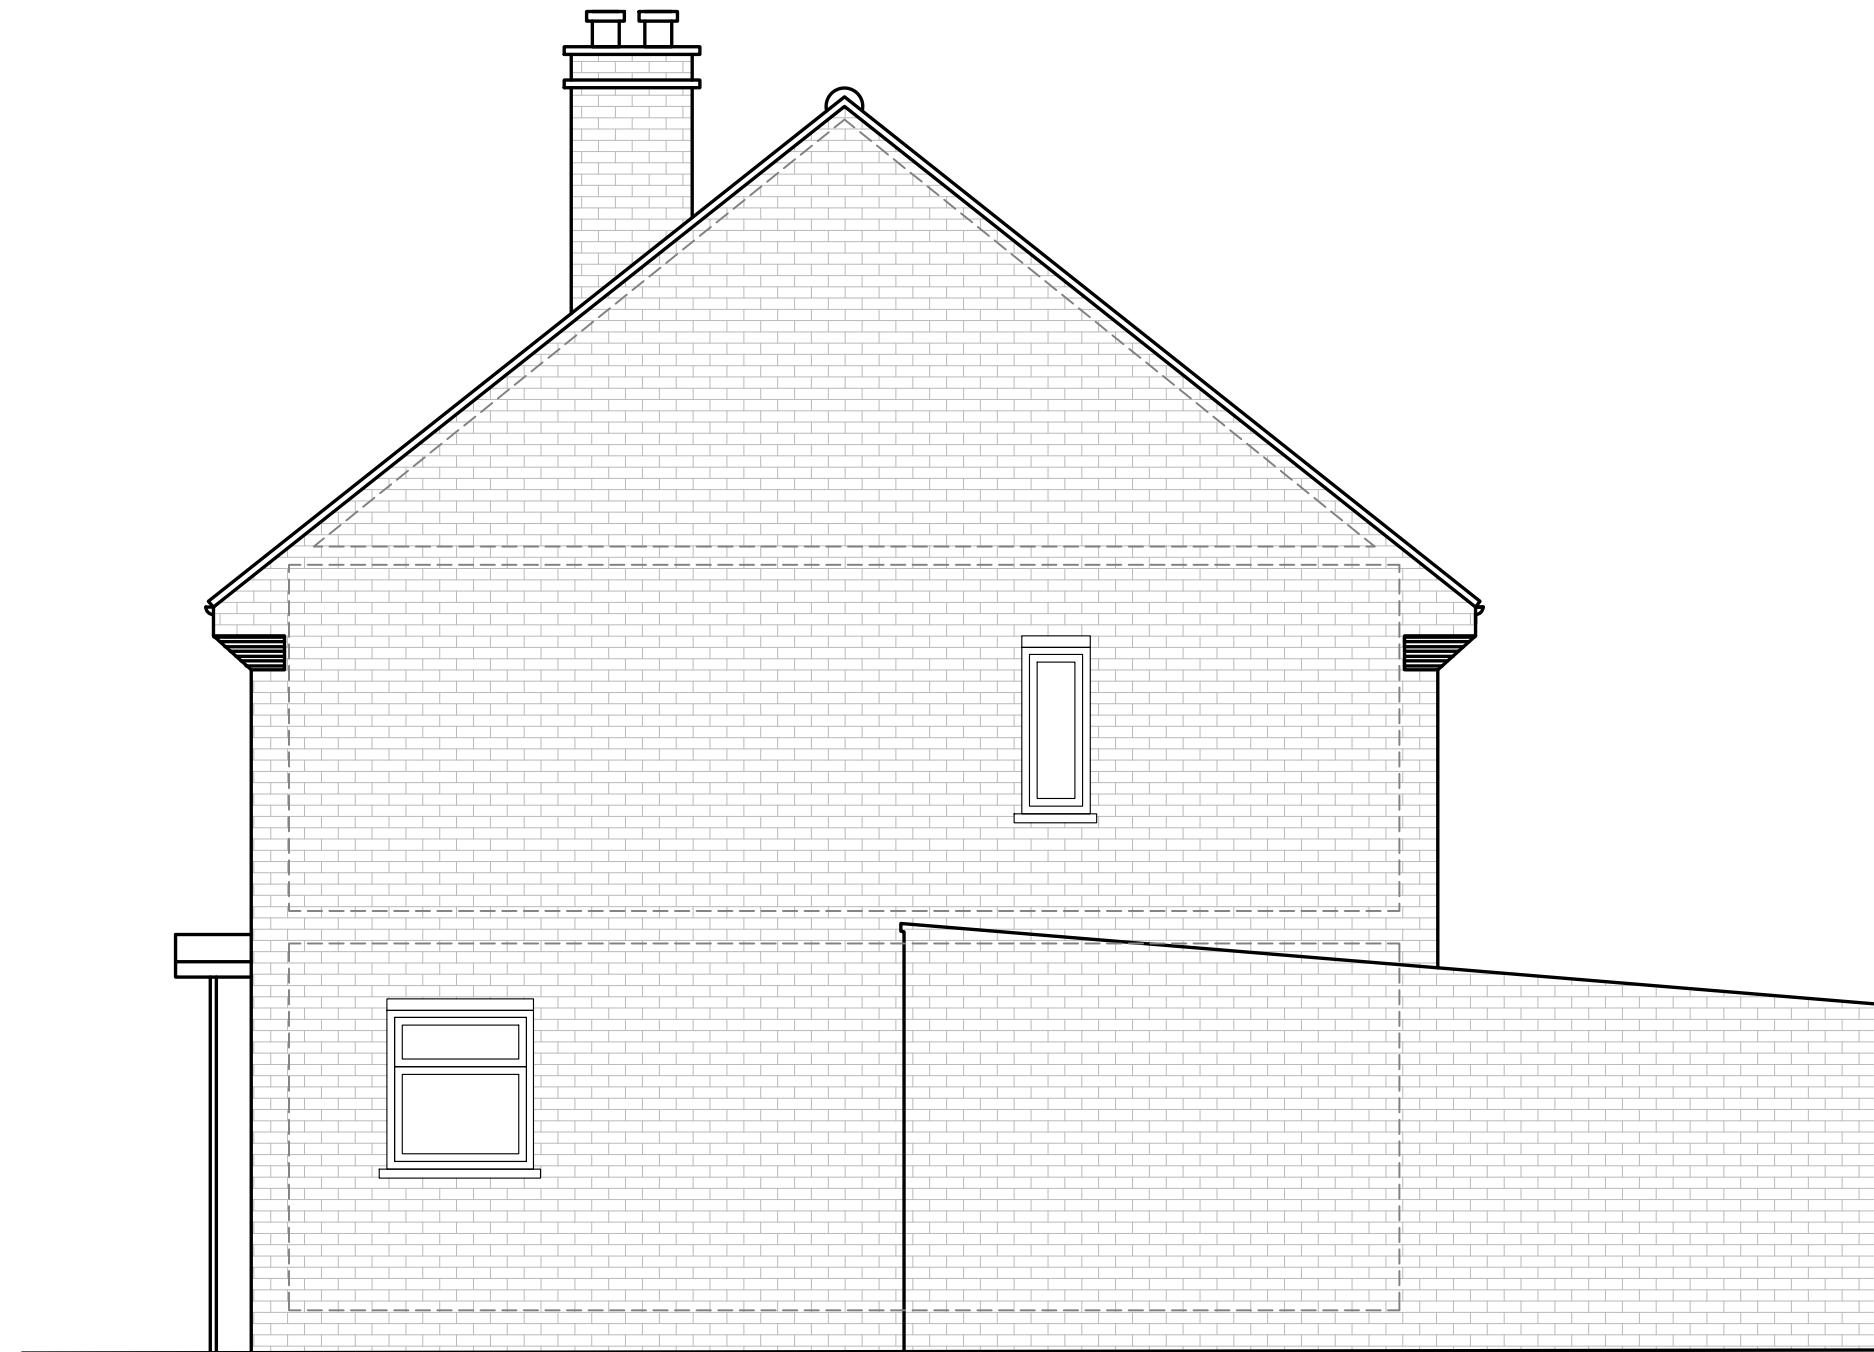


A Existing Side Elevation
Scale 1:50



This drawing is copyright and must not be reproduced in any form without written consent of WD
This drawing is for planning purposes only.
Any dimensions used must therefore be verified on site and contractors / sub-contractors who follow them do so at their own risk.
NB. Any dims provided in brackets are indicative only - setting out is likely to be determined by other criteria.

No.	Amendment	Date	Int'l	PROJECT 26 St Christopher Rd Uxbridge UB8 3SG	Drawing Title Existing Side Elevation	Date : June 2023	Scale : 1: 50		Drawing No: WD-006 REV A
					A3				

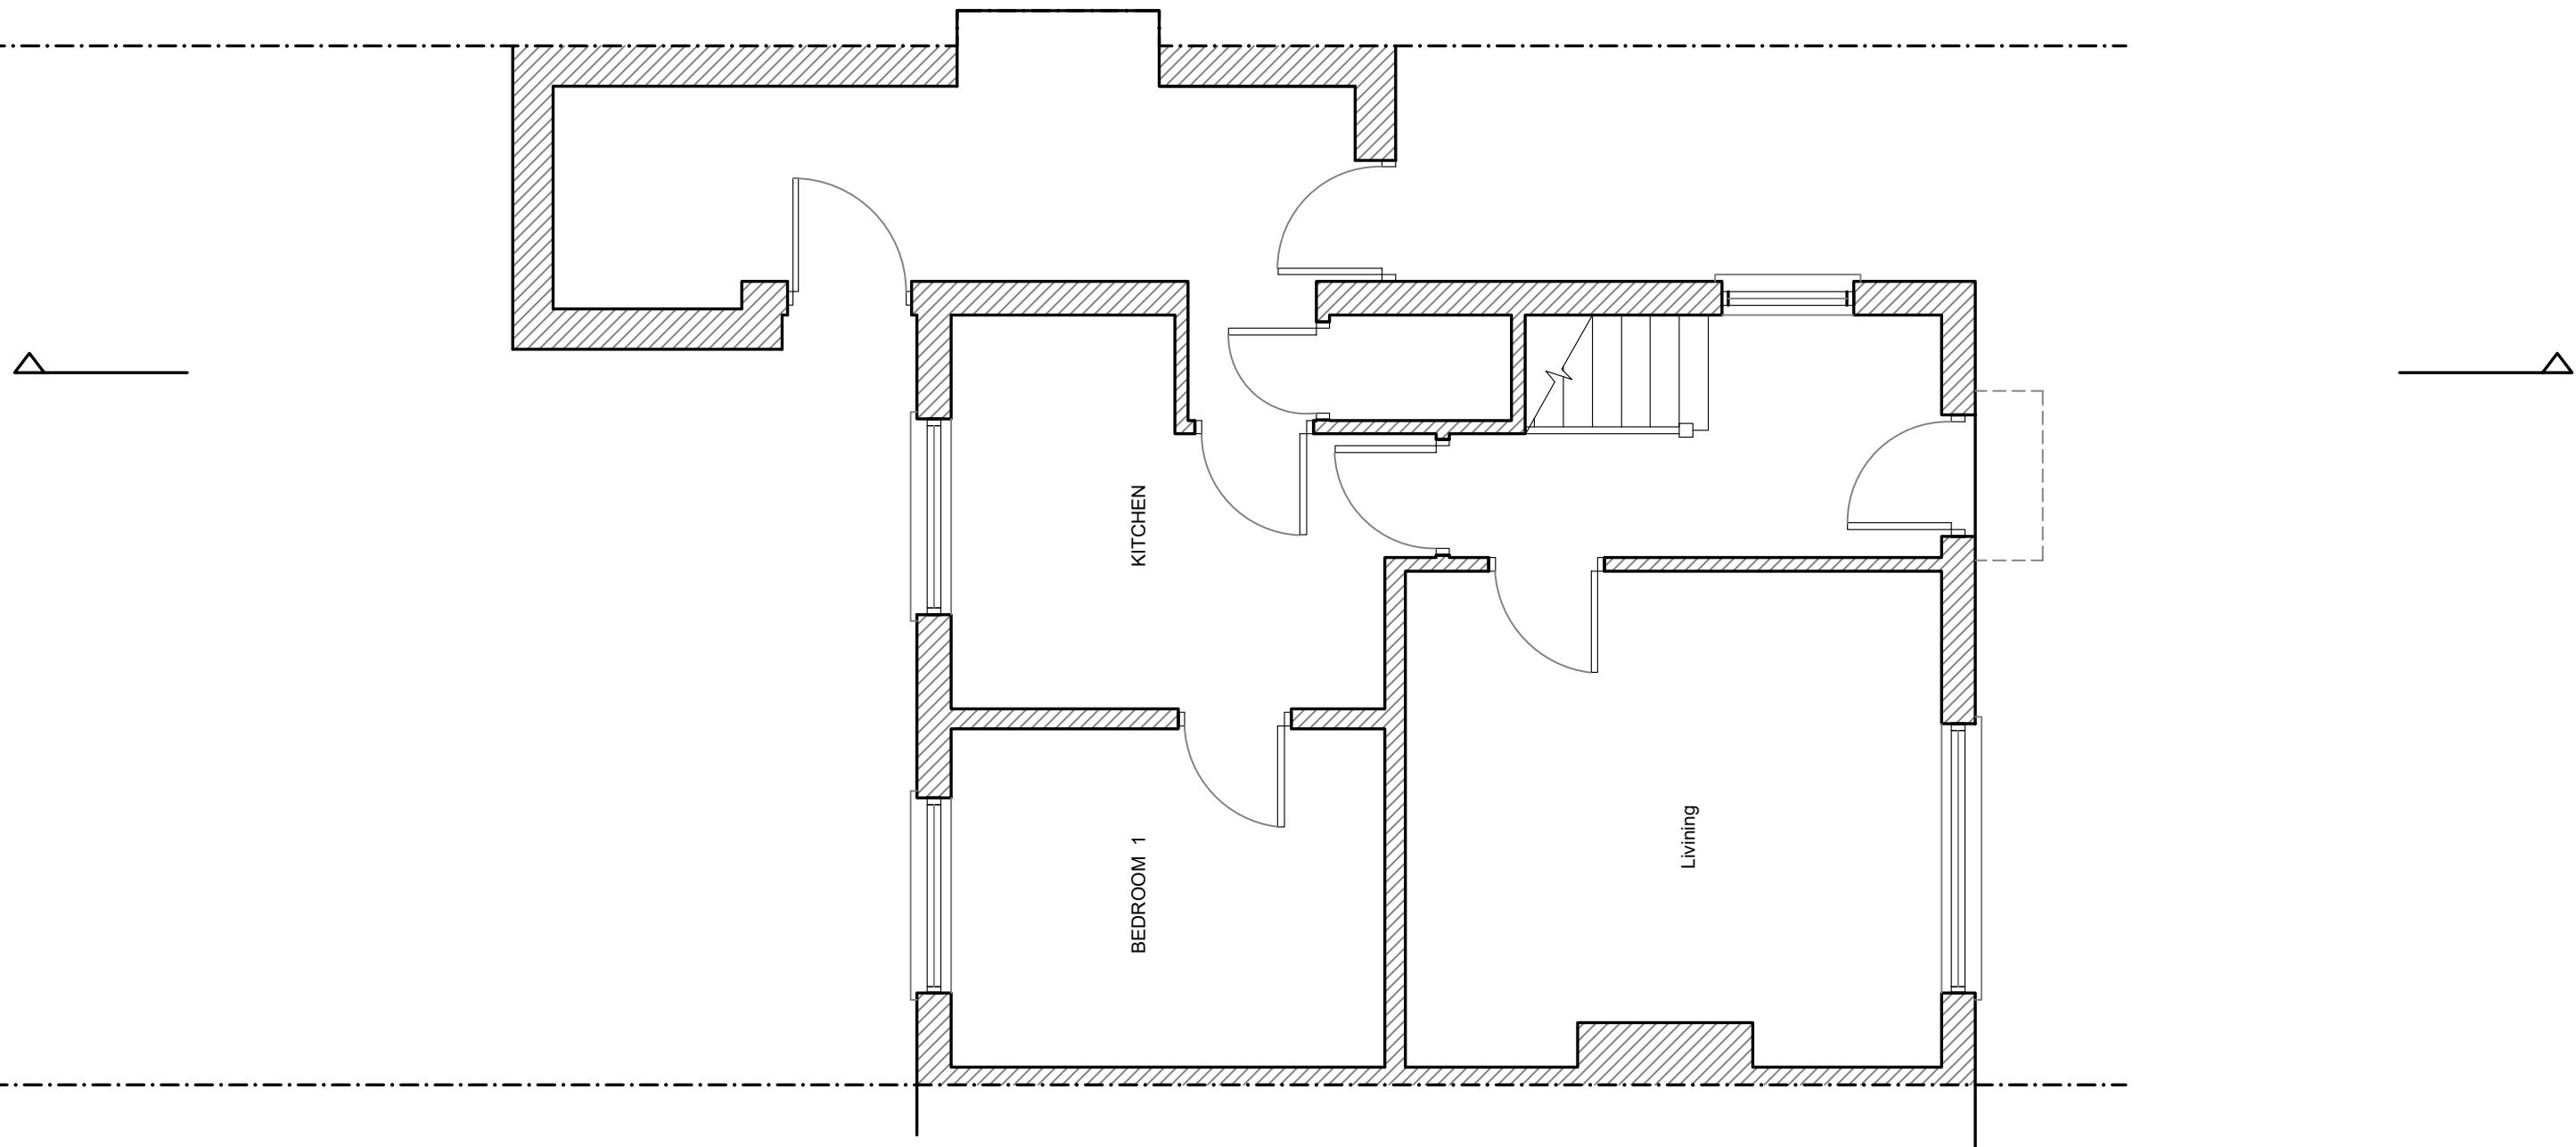


A Proposed Ground Floor Plan
Scale 1:50



This drawing is copyright and must not be reproduced in any form without written consent of WD
This drawing is for planning purposes only.
Any dimensions used must therefore be verified on site and contractors / sub-contractors who follow them do so at their own risk.
NB. Any dims provided in brackets are indicative only - setting out is likely to be determined by other criteria.

No.	Amendment	Date	Int'l	PROJECT 26 St Christopher Rd Uxbridge UB8 3SG	Drawing Title Proposed Ground Floor Plan	Date : June 2023	Scale : 1: 50	Drawing No: WD-007 REV A
					A3			

all materials used will be of similar to existing

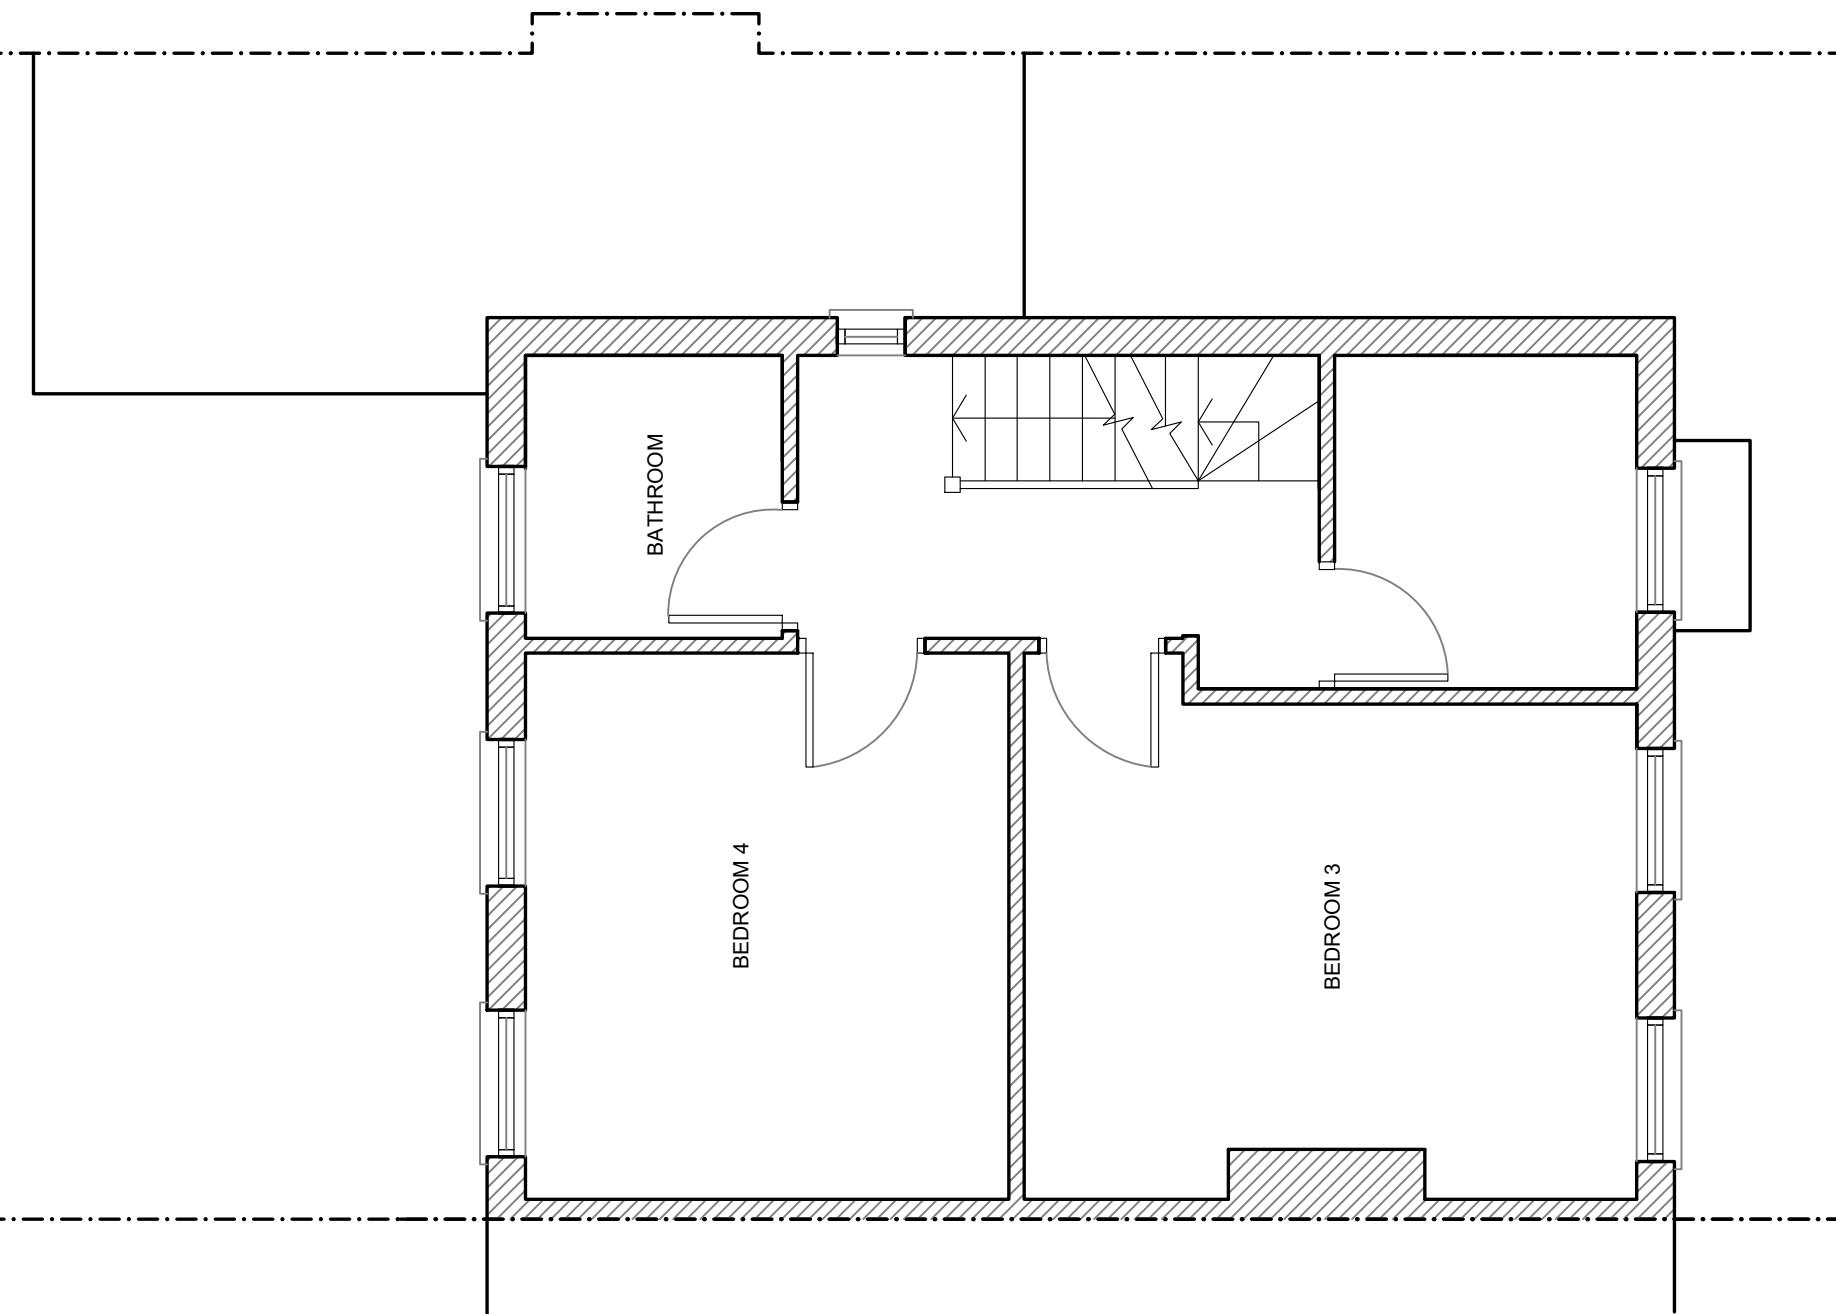


A Proposed First Floor Plan
Scale 1:50



Scale 1:50

This drawing is copyright and must not be reproduced in any form without written consent of WD
This drawing is for planning purposes only.
Any dimensions used must therefore be verified on site and contractors / sub-contractors who follow them do so at their own risk.
NB. Any dims provided in brackets are indicative only - setting out is likely to be determined by other criteria.

No.	Amendment	Date	Int'l	PROJECT 26 St Christopher Rd Uxbridge UB8 3SG	Drawing Title Proposed First Floor Plan	Date : June 2023	Scale : 1: 50		Drawing No: WD-008 REV A
					A3				

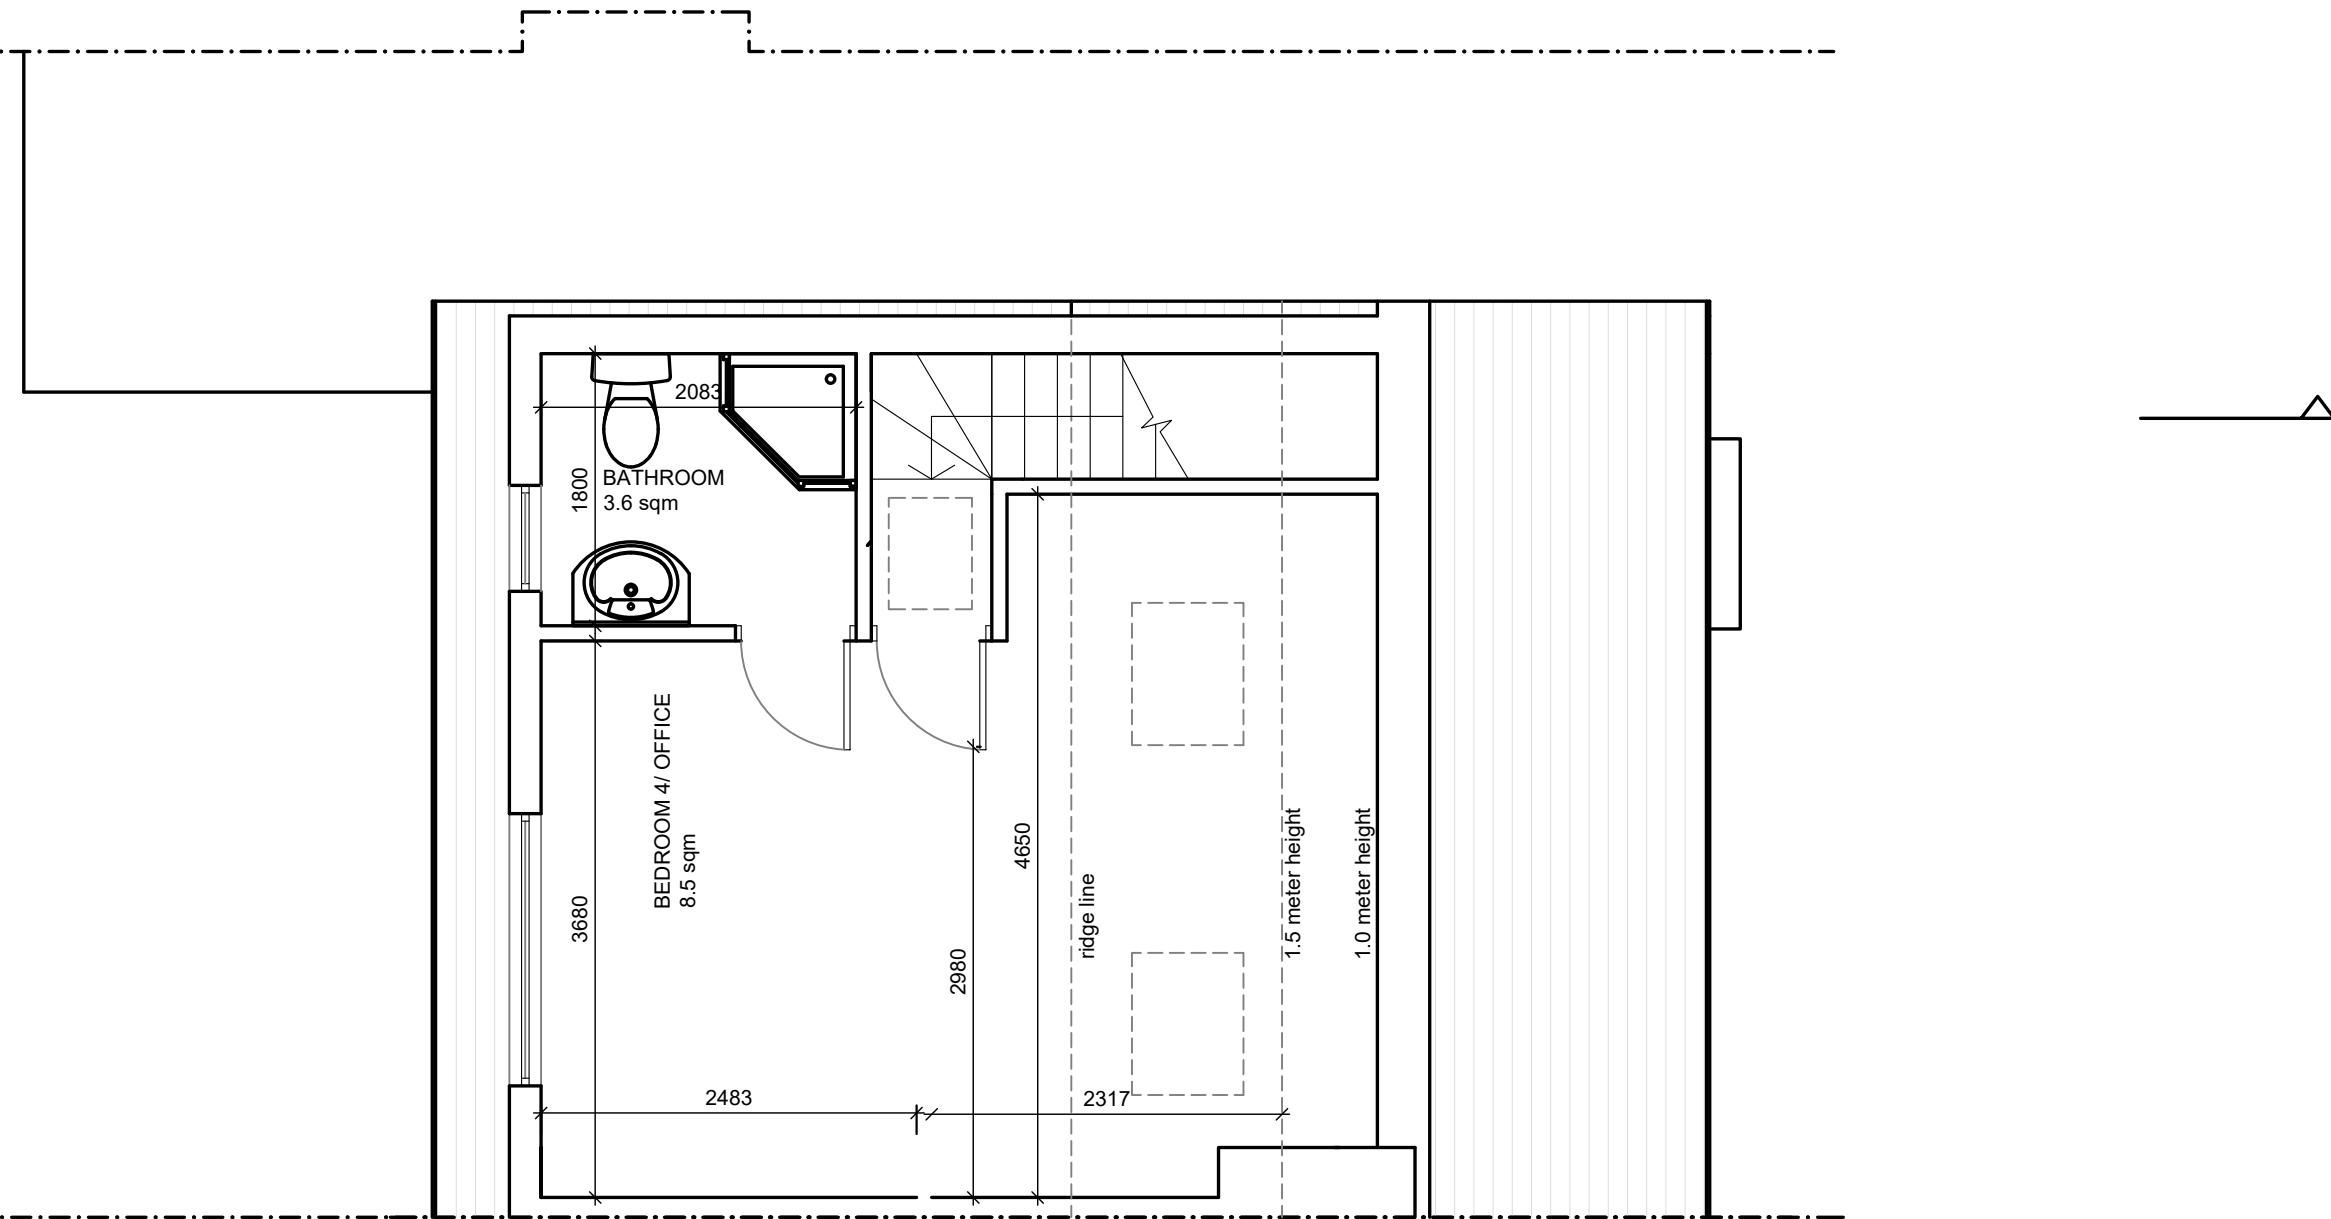


A Proposed Loft Plan
Scale 1:50

0 Metres 1.0 1.5 2.0
Scale 1:50

This drawing is copyright and must not be reproduced in any form without written consent of WD
This drawing is for planning purposes only.
Any dimensions used must therefore be verified on site and contractors / sub-contractors who follow them do so at their own risk.
NB. Any dims provided in brackets are indicative only - setting out is likely to be determined by other criteria.

No.	Amendment	Date	Int'l	PROJECT 26 St Christopher Rd Uxbridge UB8 3SG	Drawing Title Proposed Loft Plan	Date : June 2023	Scale : 1:50		Drawing No: WD-009 REV A
					A3				

all materials used will be of similar to existing

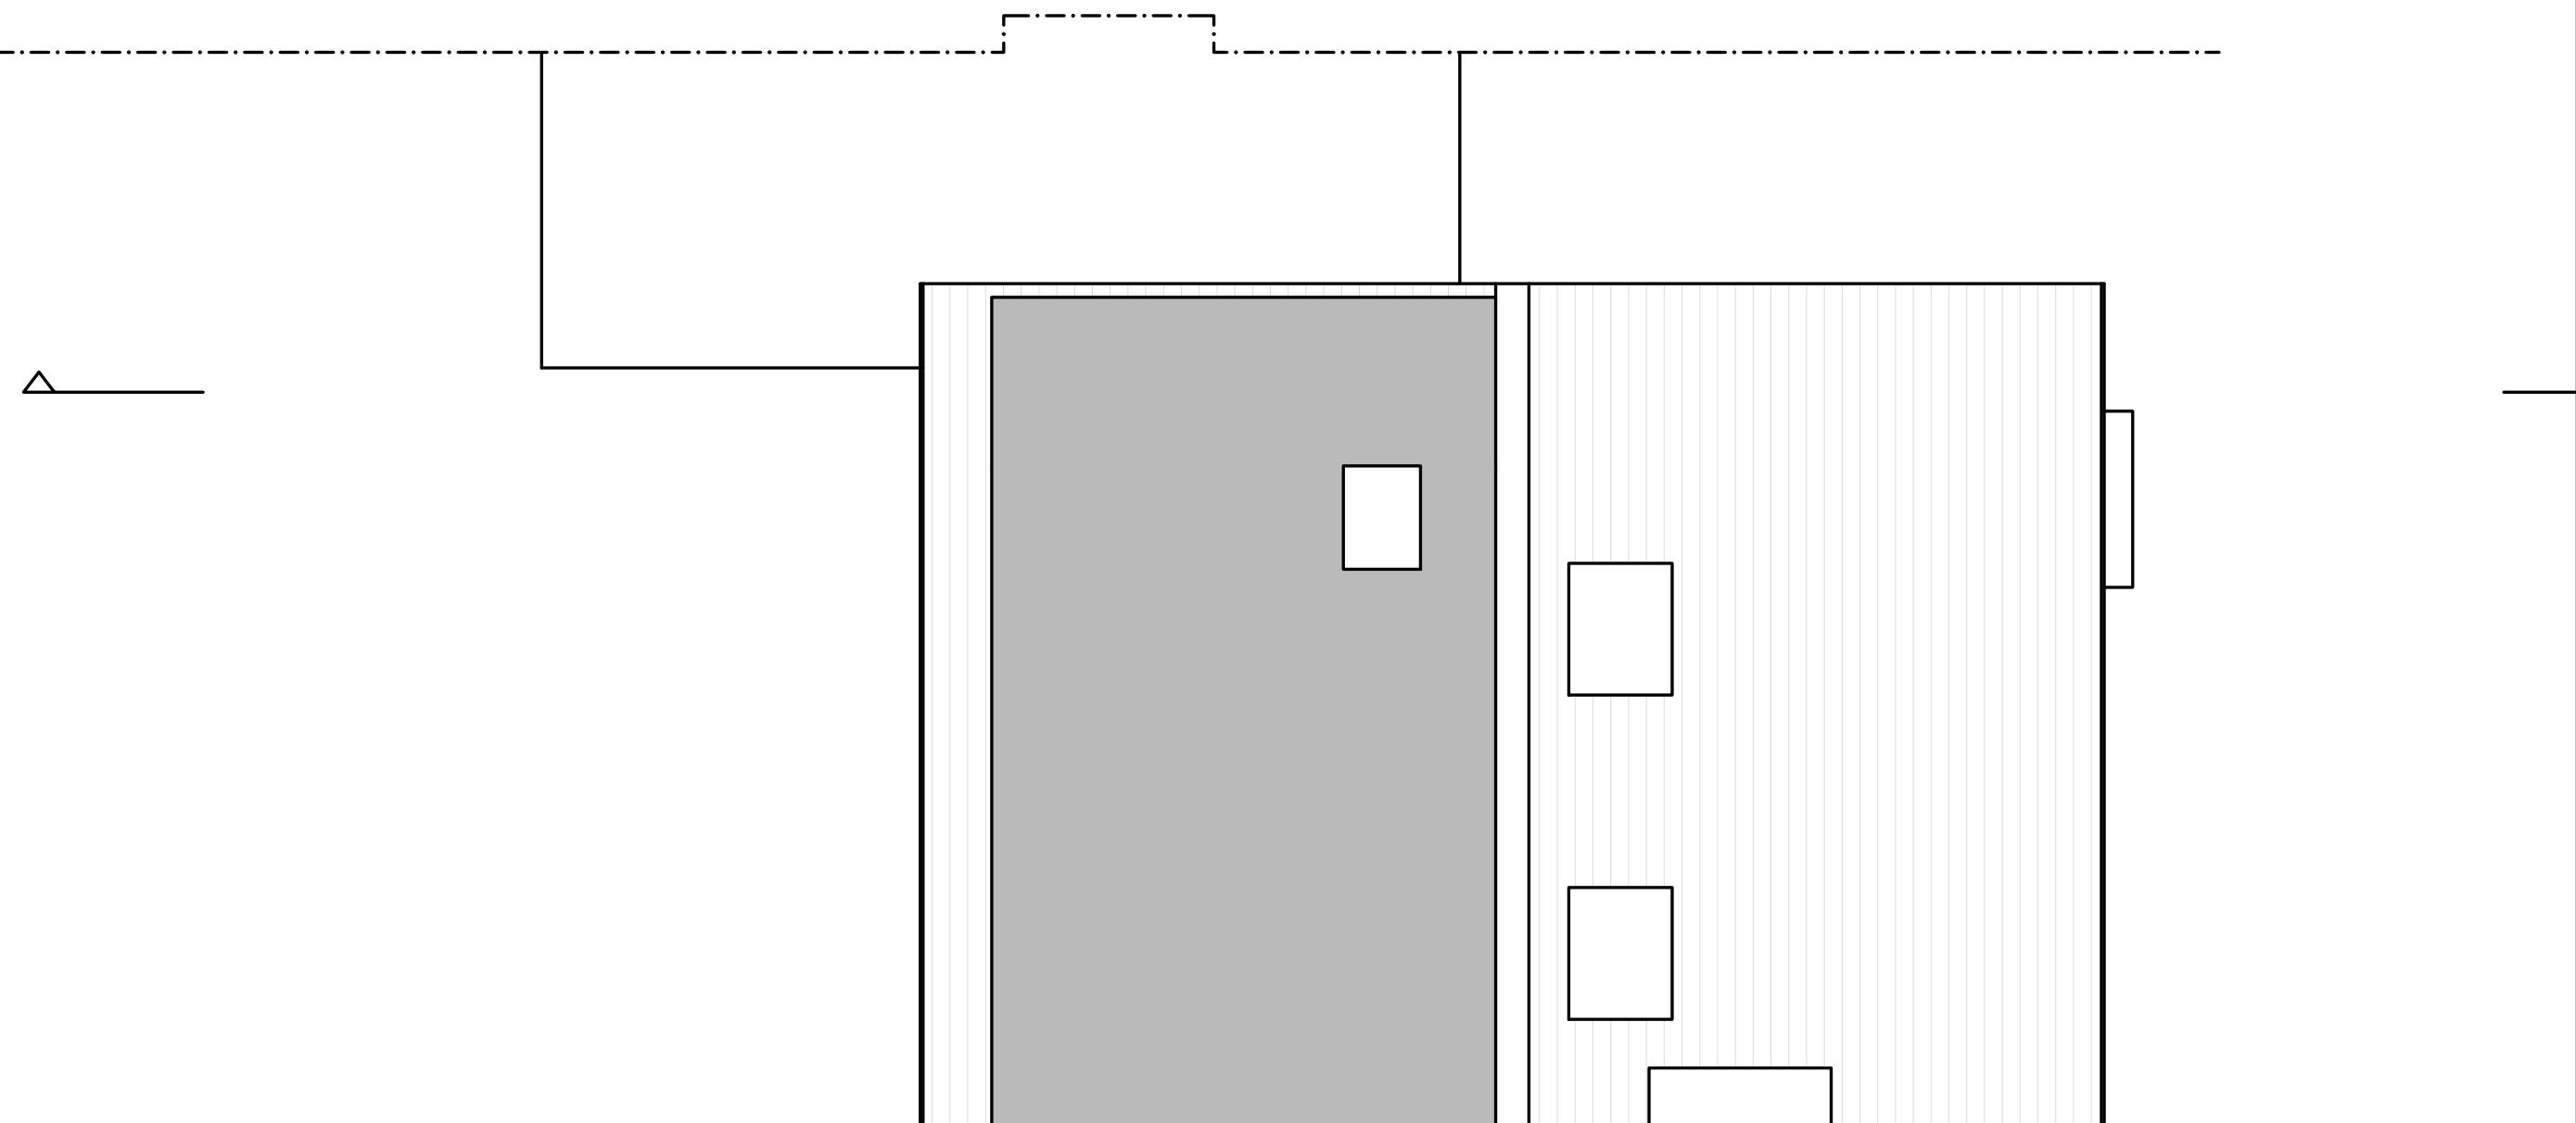

A Proposed Roof Plan
Scale 1:50

0 Metres 1.0 1.5 2.0

Scale 1:50


This drawing is copyright and must not be reproduced in any form without written consent of WD
This drawing is for planning purposes only.
Any dimensions used must therefore be verified on site and contractors / sub-contractors who follow them do so at their own risk.
NB. Any dims provided in brackets are indicative only - setting out is likely to be determined by other criteria.

No.	Amendment	Date	Int'l	PROJECT 26 St Christopher Rd Uxbridge UB8 3SG	Drawing Title Proposed Roof Plan	Date : June 2023	Scale : 1:50		Drawing No: WD-010 REV A

all materials used will be of similar to existing



A Proposed Front Elevation
Scale 1:50

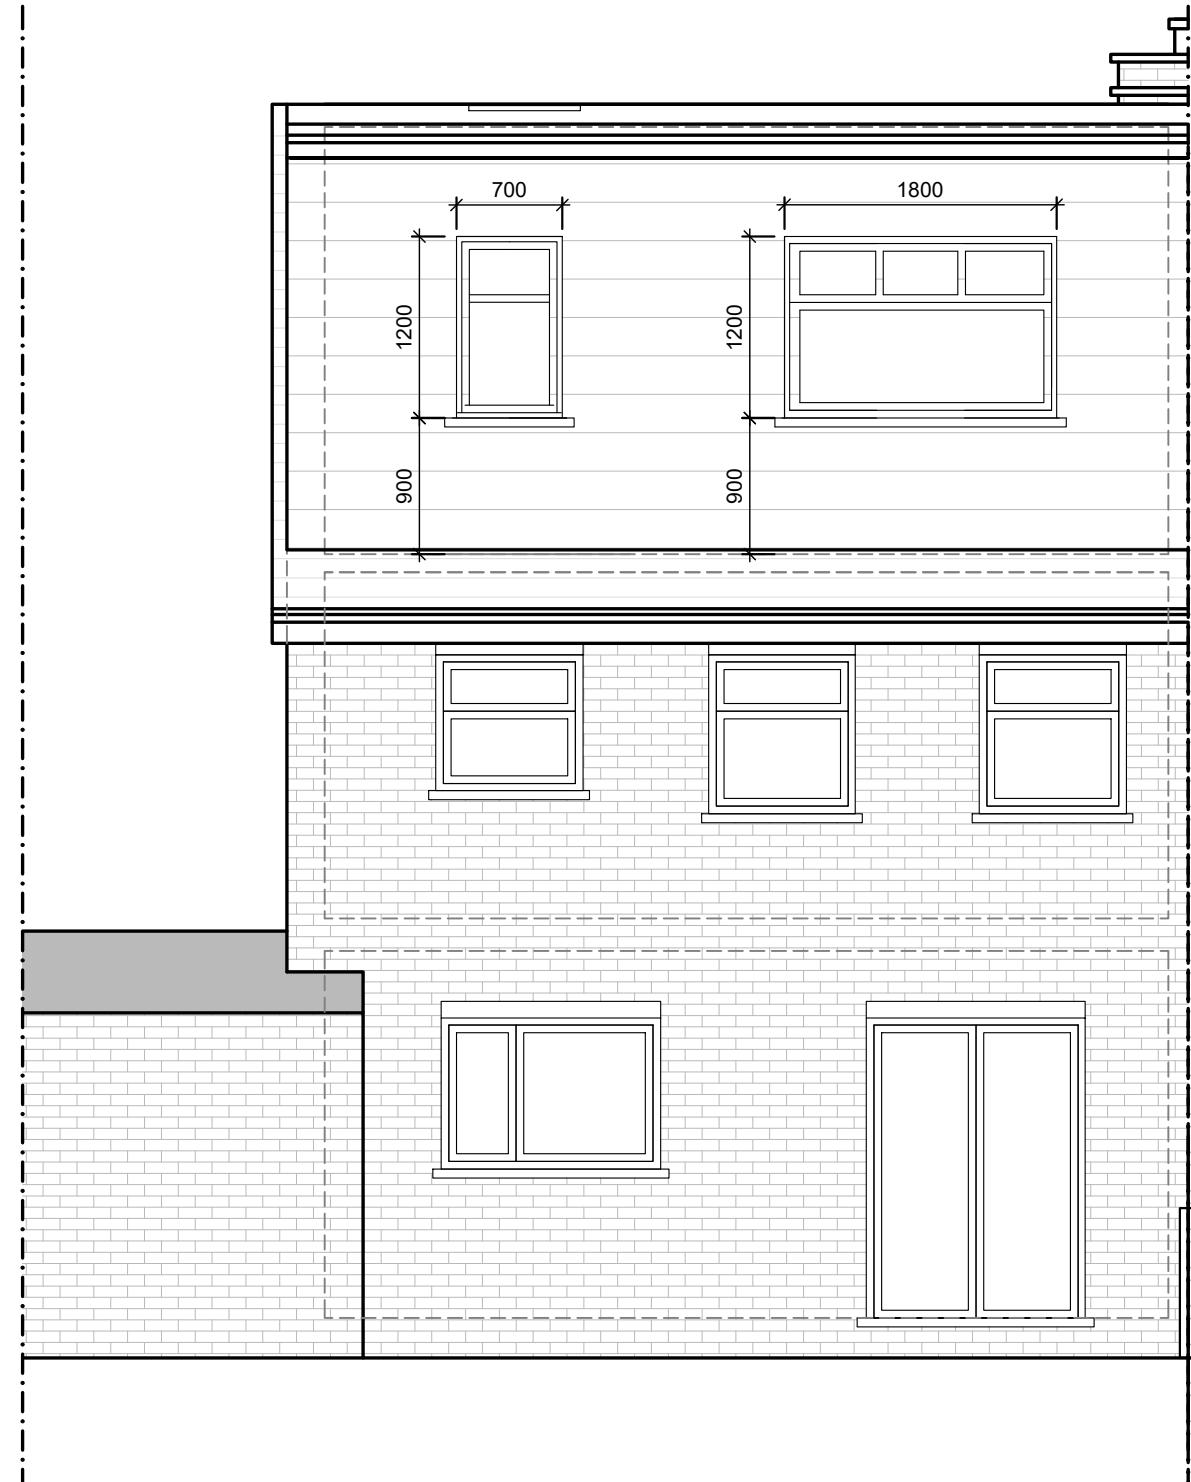


B Proposed Rear Elevation
Scale 1:50

0 Metres 1.0 1.5 2.0


Scale 1:50

This drawing is copyright and must not be reproduced in any form without written consent of WD
This drawing is for planning purposes only.
Any dimensions used must therefore be verified on site and contractors / sub-contractors who follow them do so at their own risk.
NB. Any dims provided in brackets are indicative only - setting out is likely to be determined by other criteria.

No.	Amendment	Date	Int'l	PROJECT 26 St Christopher Rd Uxbridge UB8 3SG	Drawing Title Proposed Front Elevation Proposed Rear Elevation	Date : June 2023	Scale : 1:50		Drawing No: WD-011 REV A
					A3				

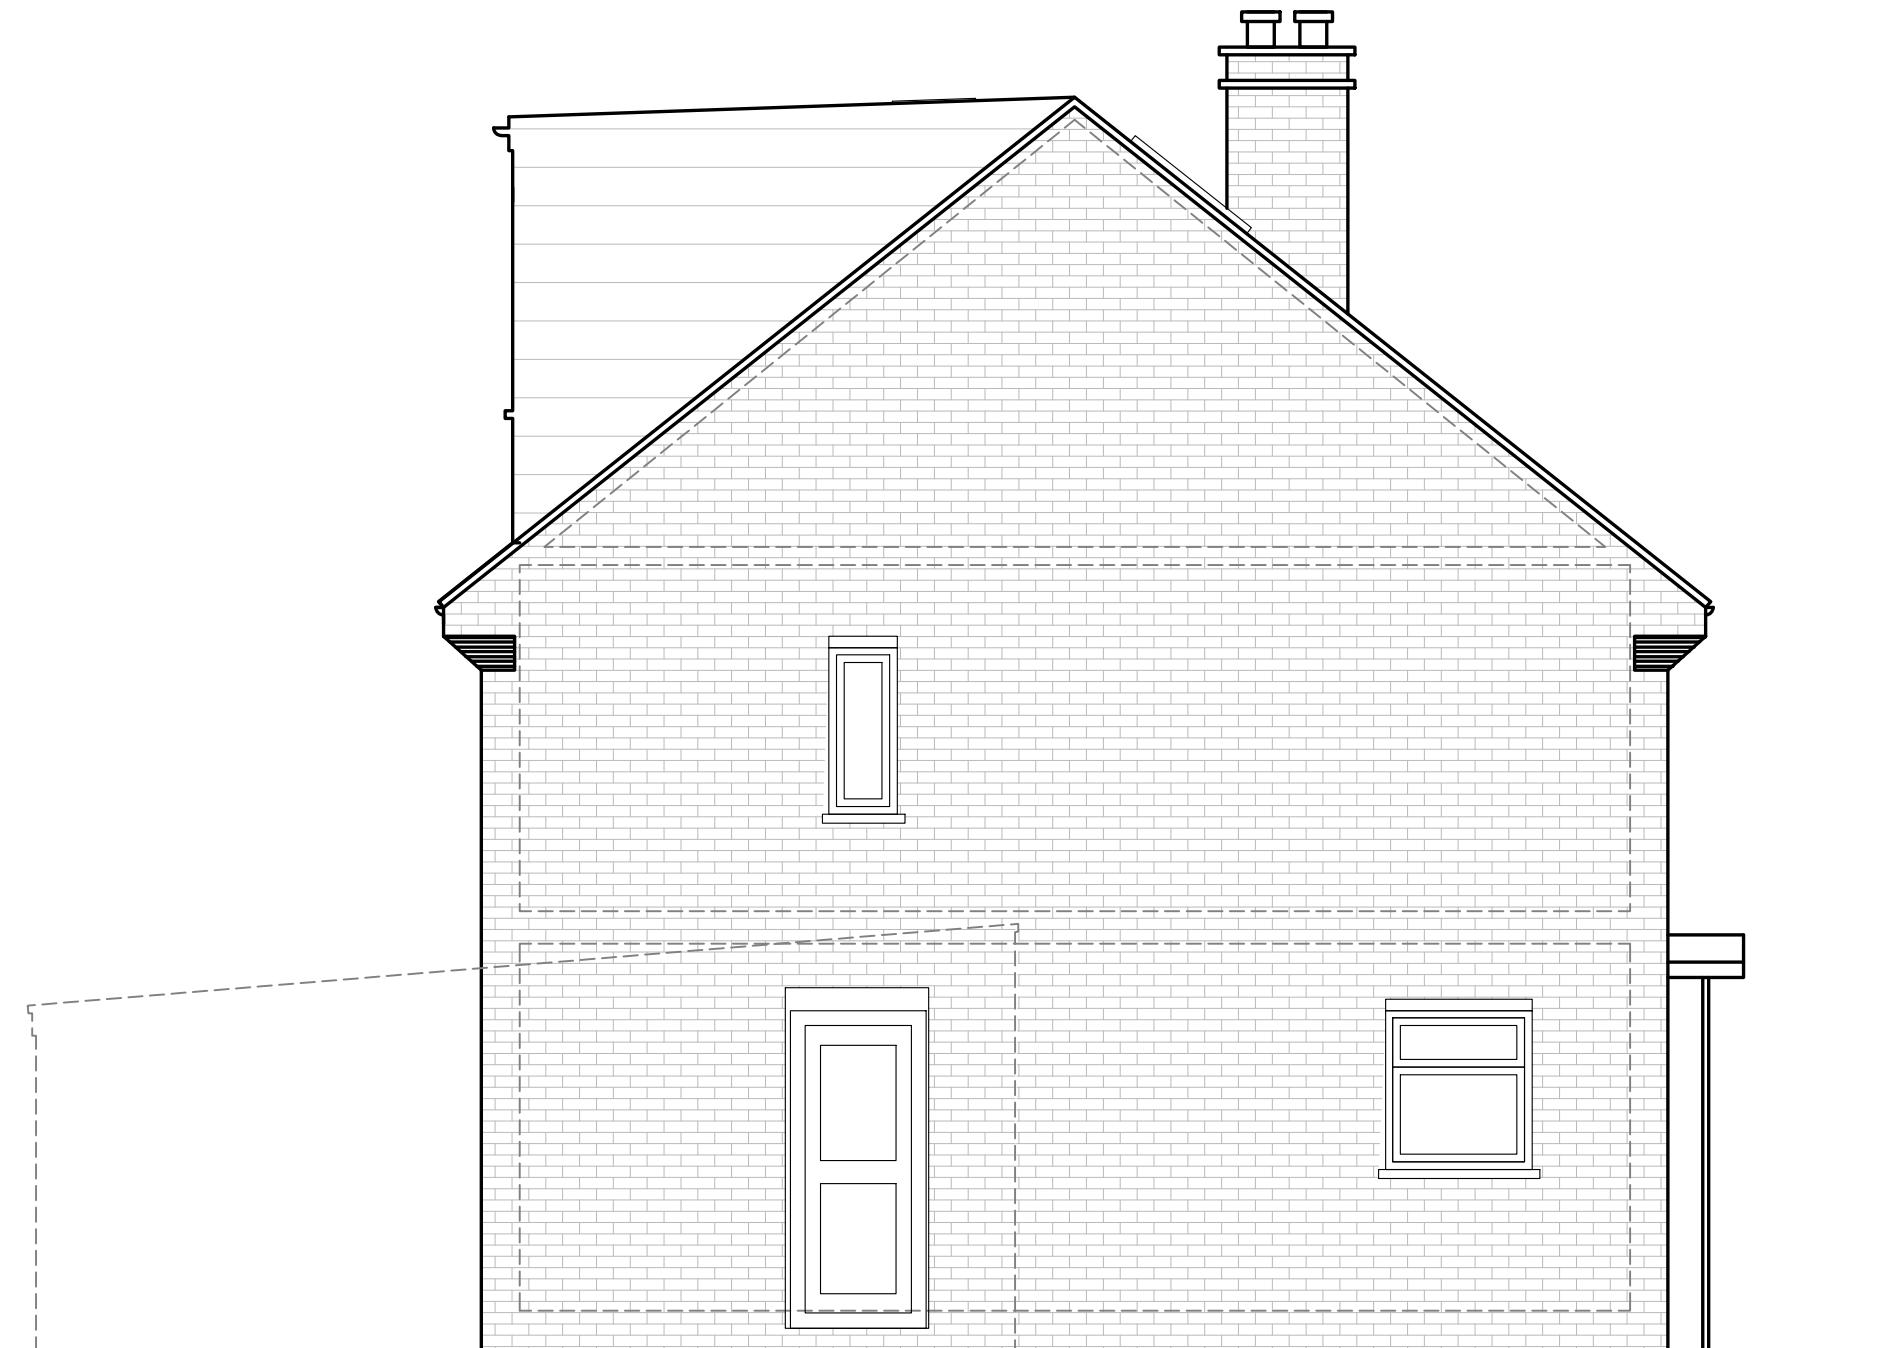


A Proposed Side Elevation
Scale 1:50

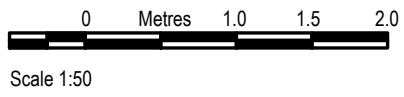

This drawing is copyright and must not be reproduced in any form without written consent of WD
This drawing is for planning purposes only.
Any dimensions used must therefore be verified on site and contractors / sub-contractors who follow them do so at their own risk.
NB. Any dims provided in brackets are indicative only - setting out is likely to be determined by other criteria.

No.	Amendment	Date	Int'l	PROJECT 26 St Christopher Rd Uxbridge UB8 3SG	Drawing Title Proposed Side Elevation	Date : June 2023	Scale : 1:50		Drawing No: WD-012 REV A
					A3				

all materials used will be of similar to existing

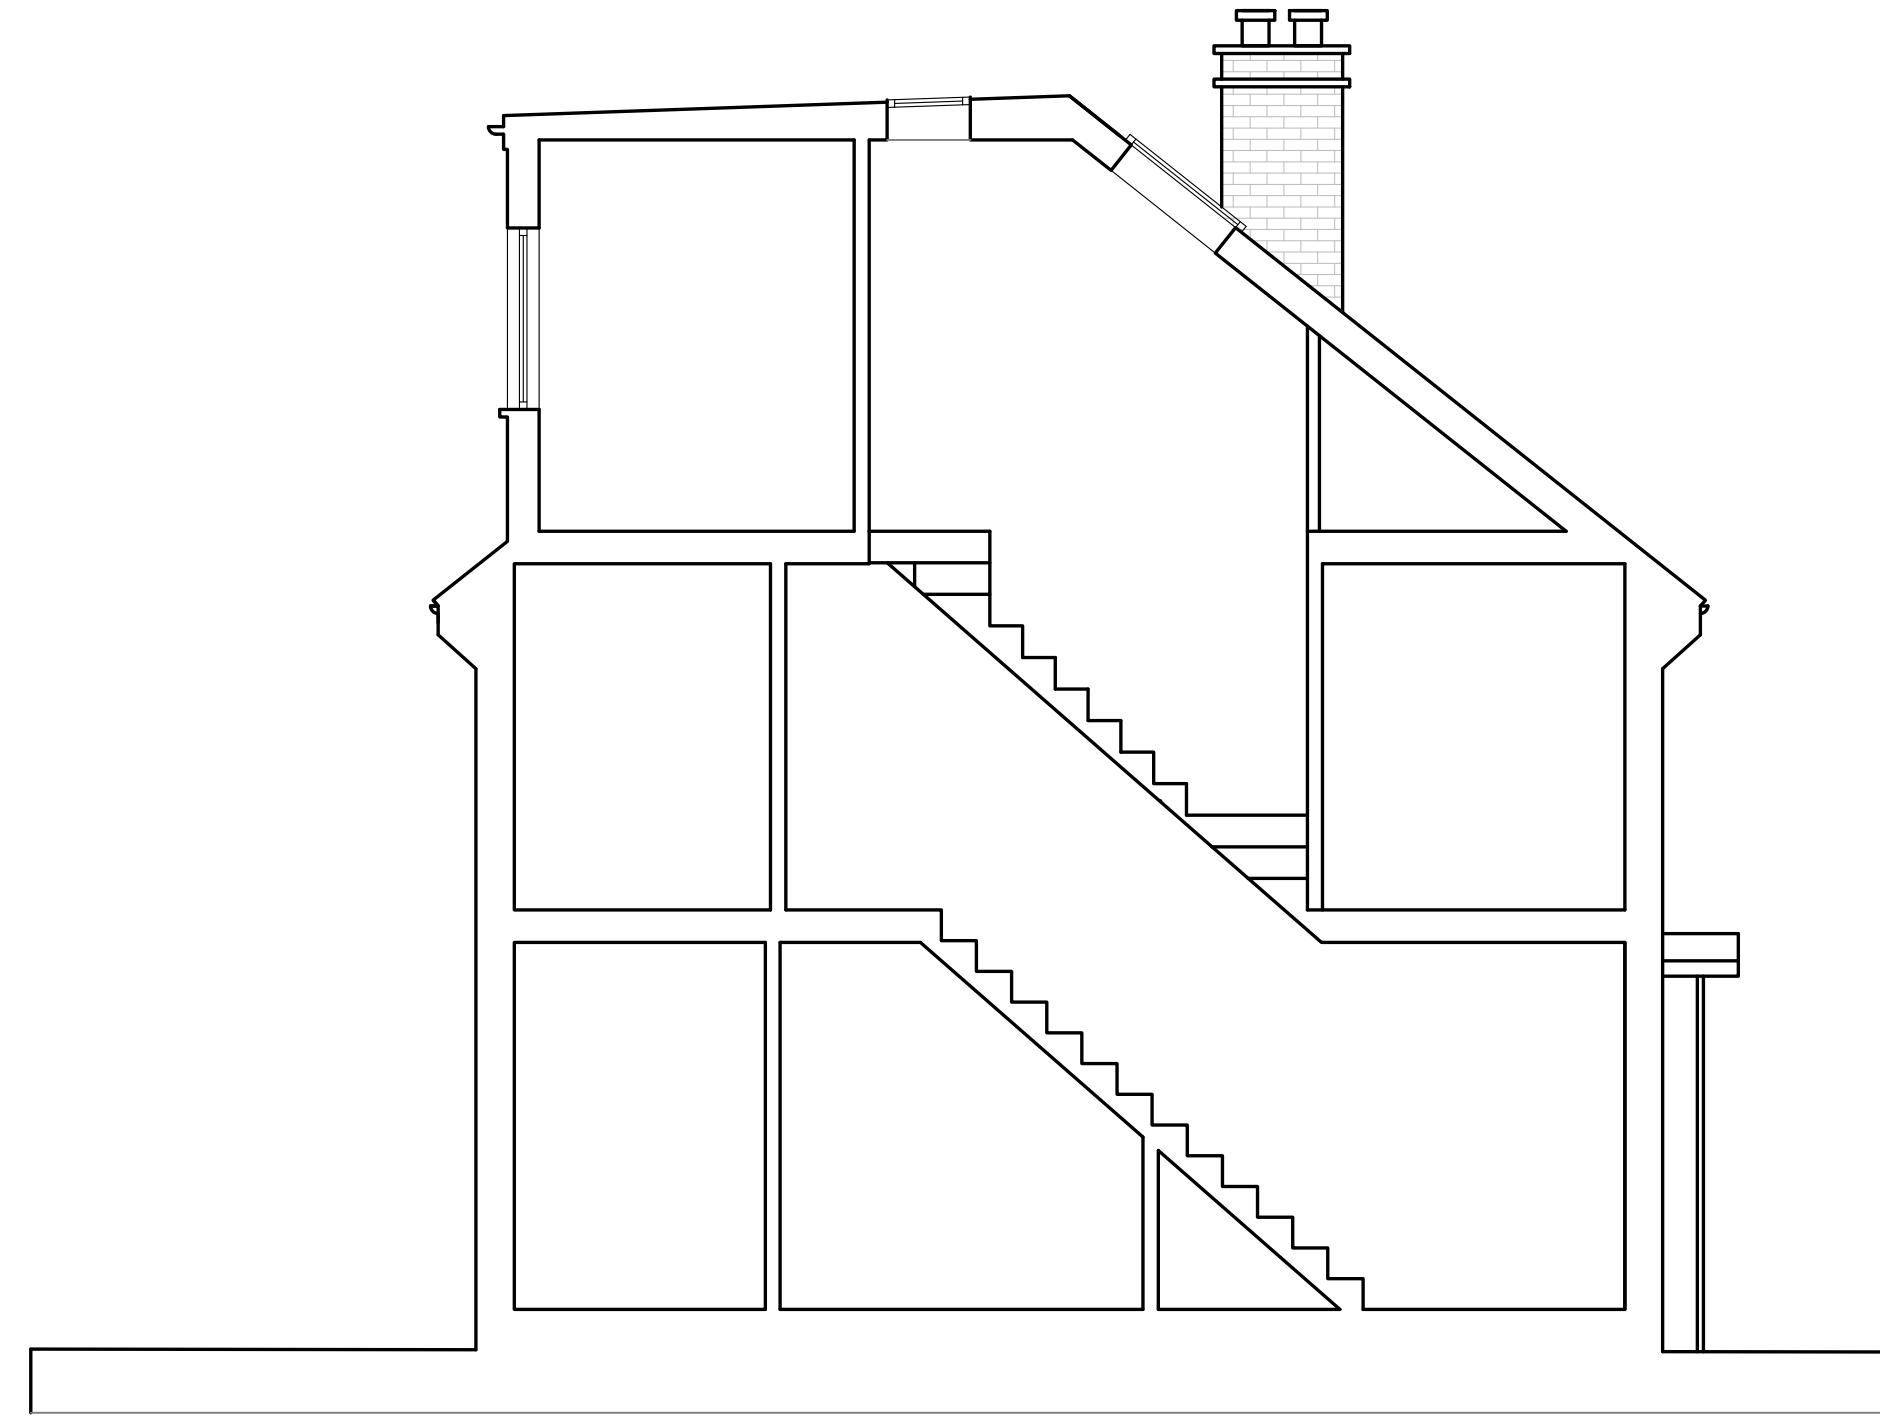

A Proposed Section AA
Scale 1:50

0 Metres 1.0 1.5 2.0
Scale 1:50

This drawing is copyright and must not be reproduced in any form without written consent of WD
This drawing is for planning purposes only.
Any dimensions used must therefore be verified on site and contractors / sub-contractors who follow them do so at their own risk.
NB. Any dims provided in brackets are indicative only - setting out is likely to be determined by other criteria.

No.	Amendment	Date	Int'l	PROJECT 26 St Christopher Rd Uxbridge UB8 3SG	Drawing Title Proposed Section	Date : June 2023	Scale : 1: 50		Drawing No: WD-013 REV A
					A3				