



9 Proposed Ground Floor Plan

SCALE: 1:100

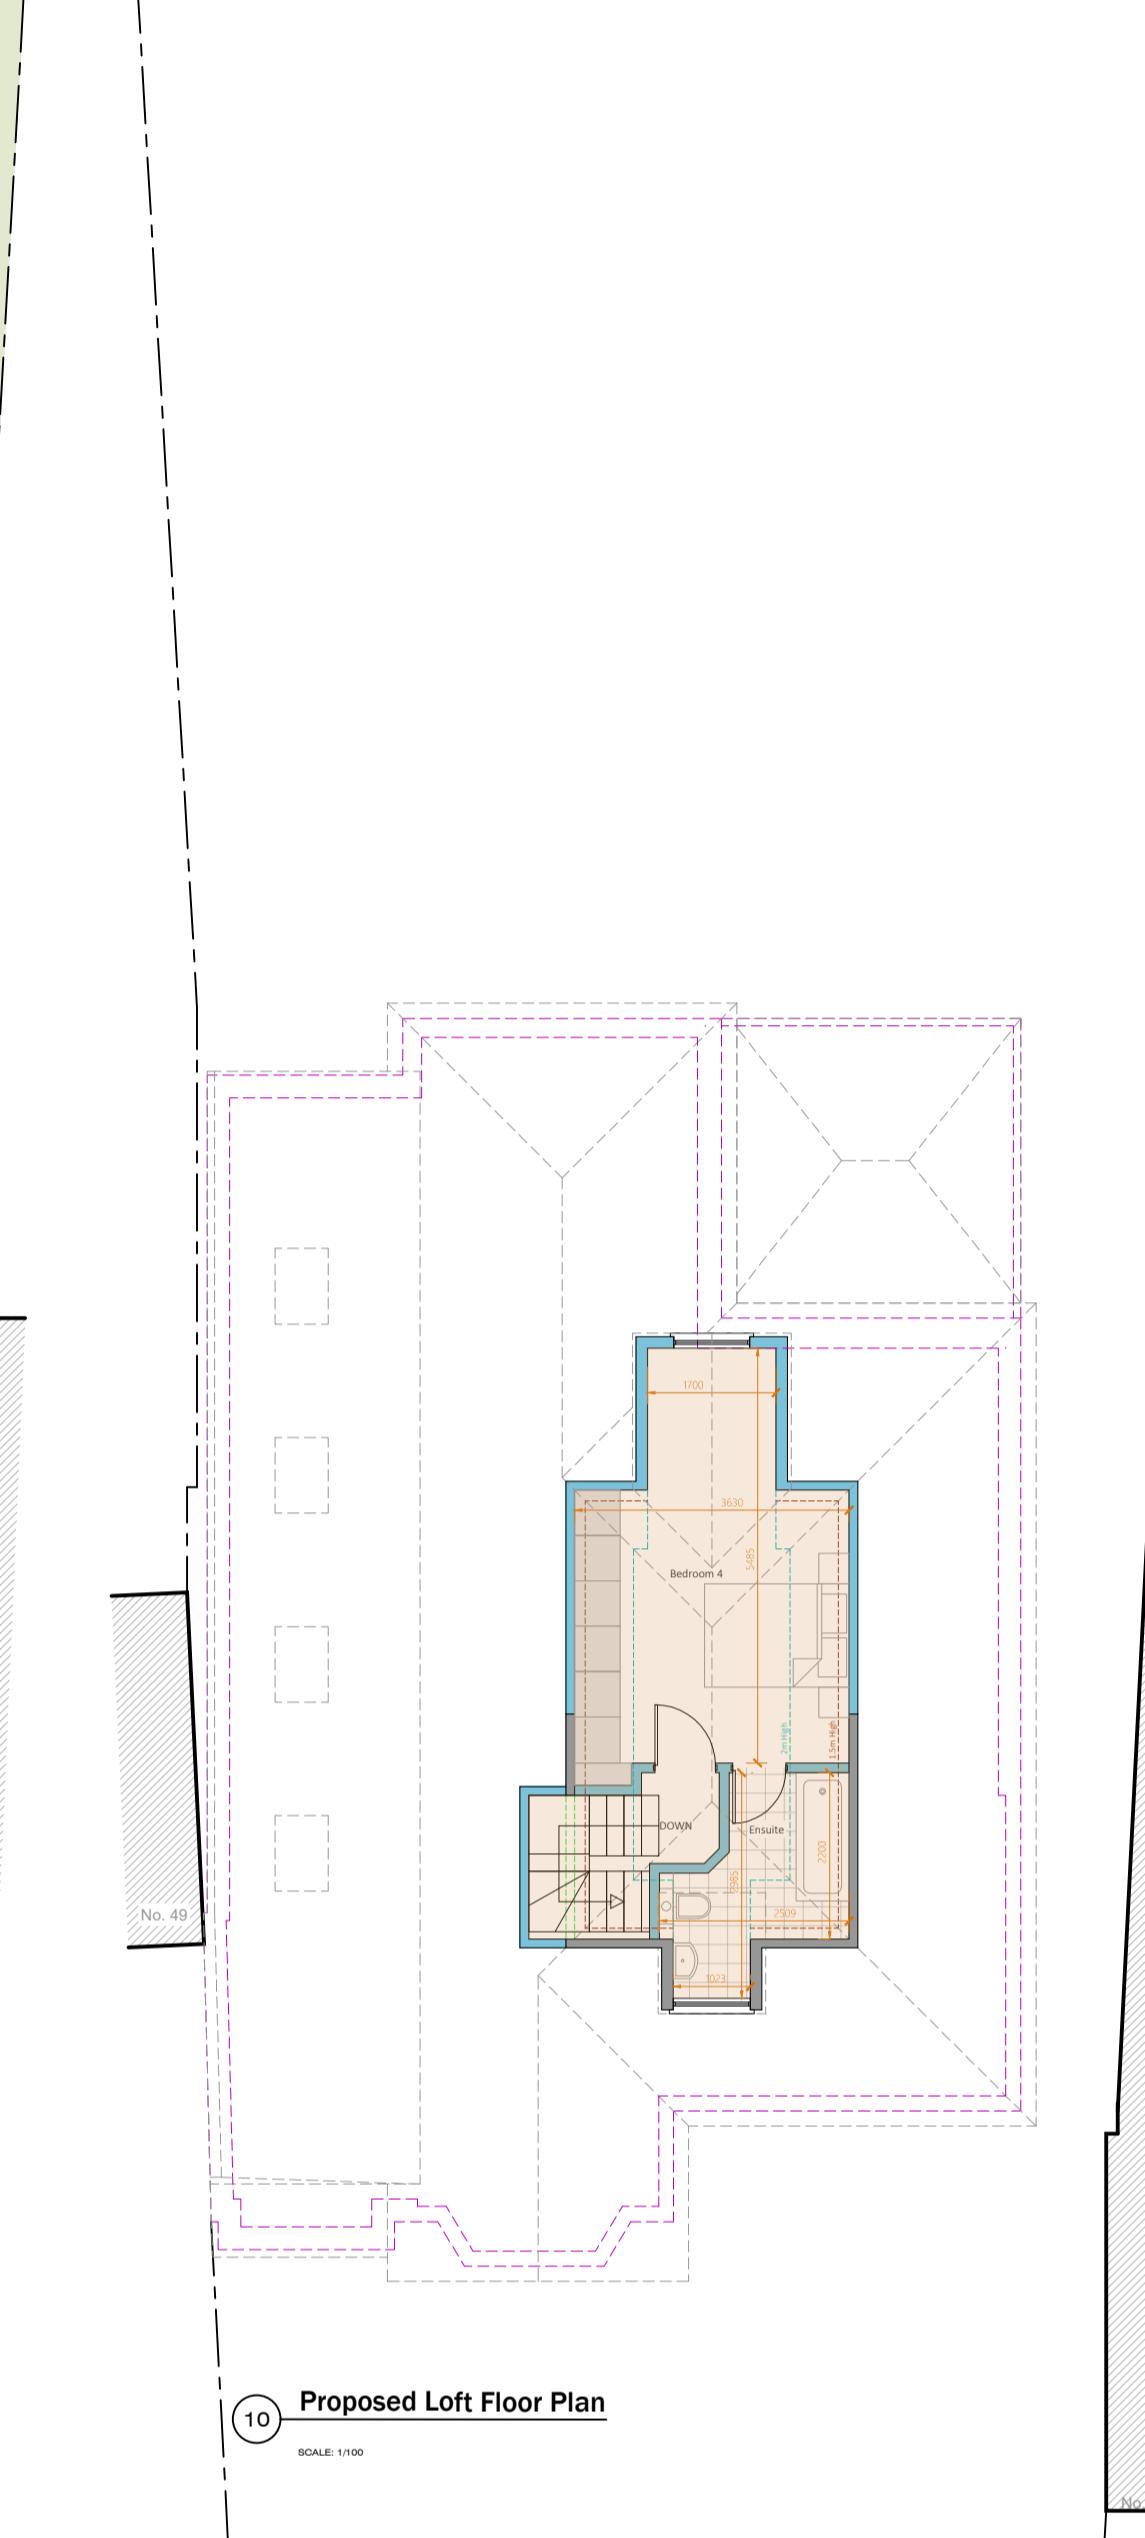

10 Proposed Loft Floor Plan


SCALE: 1:100

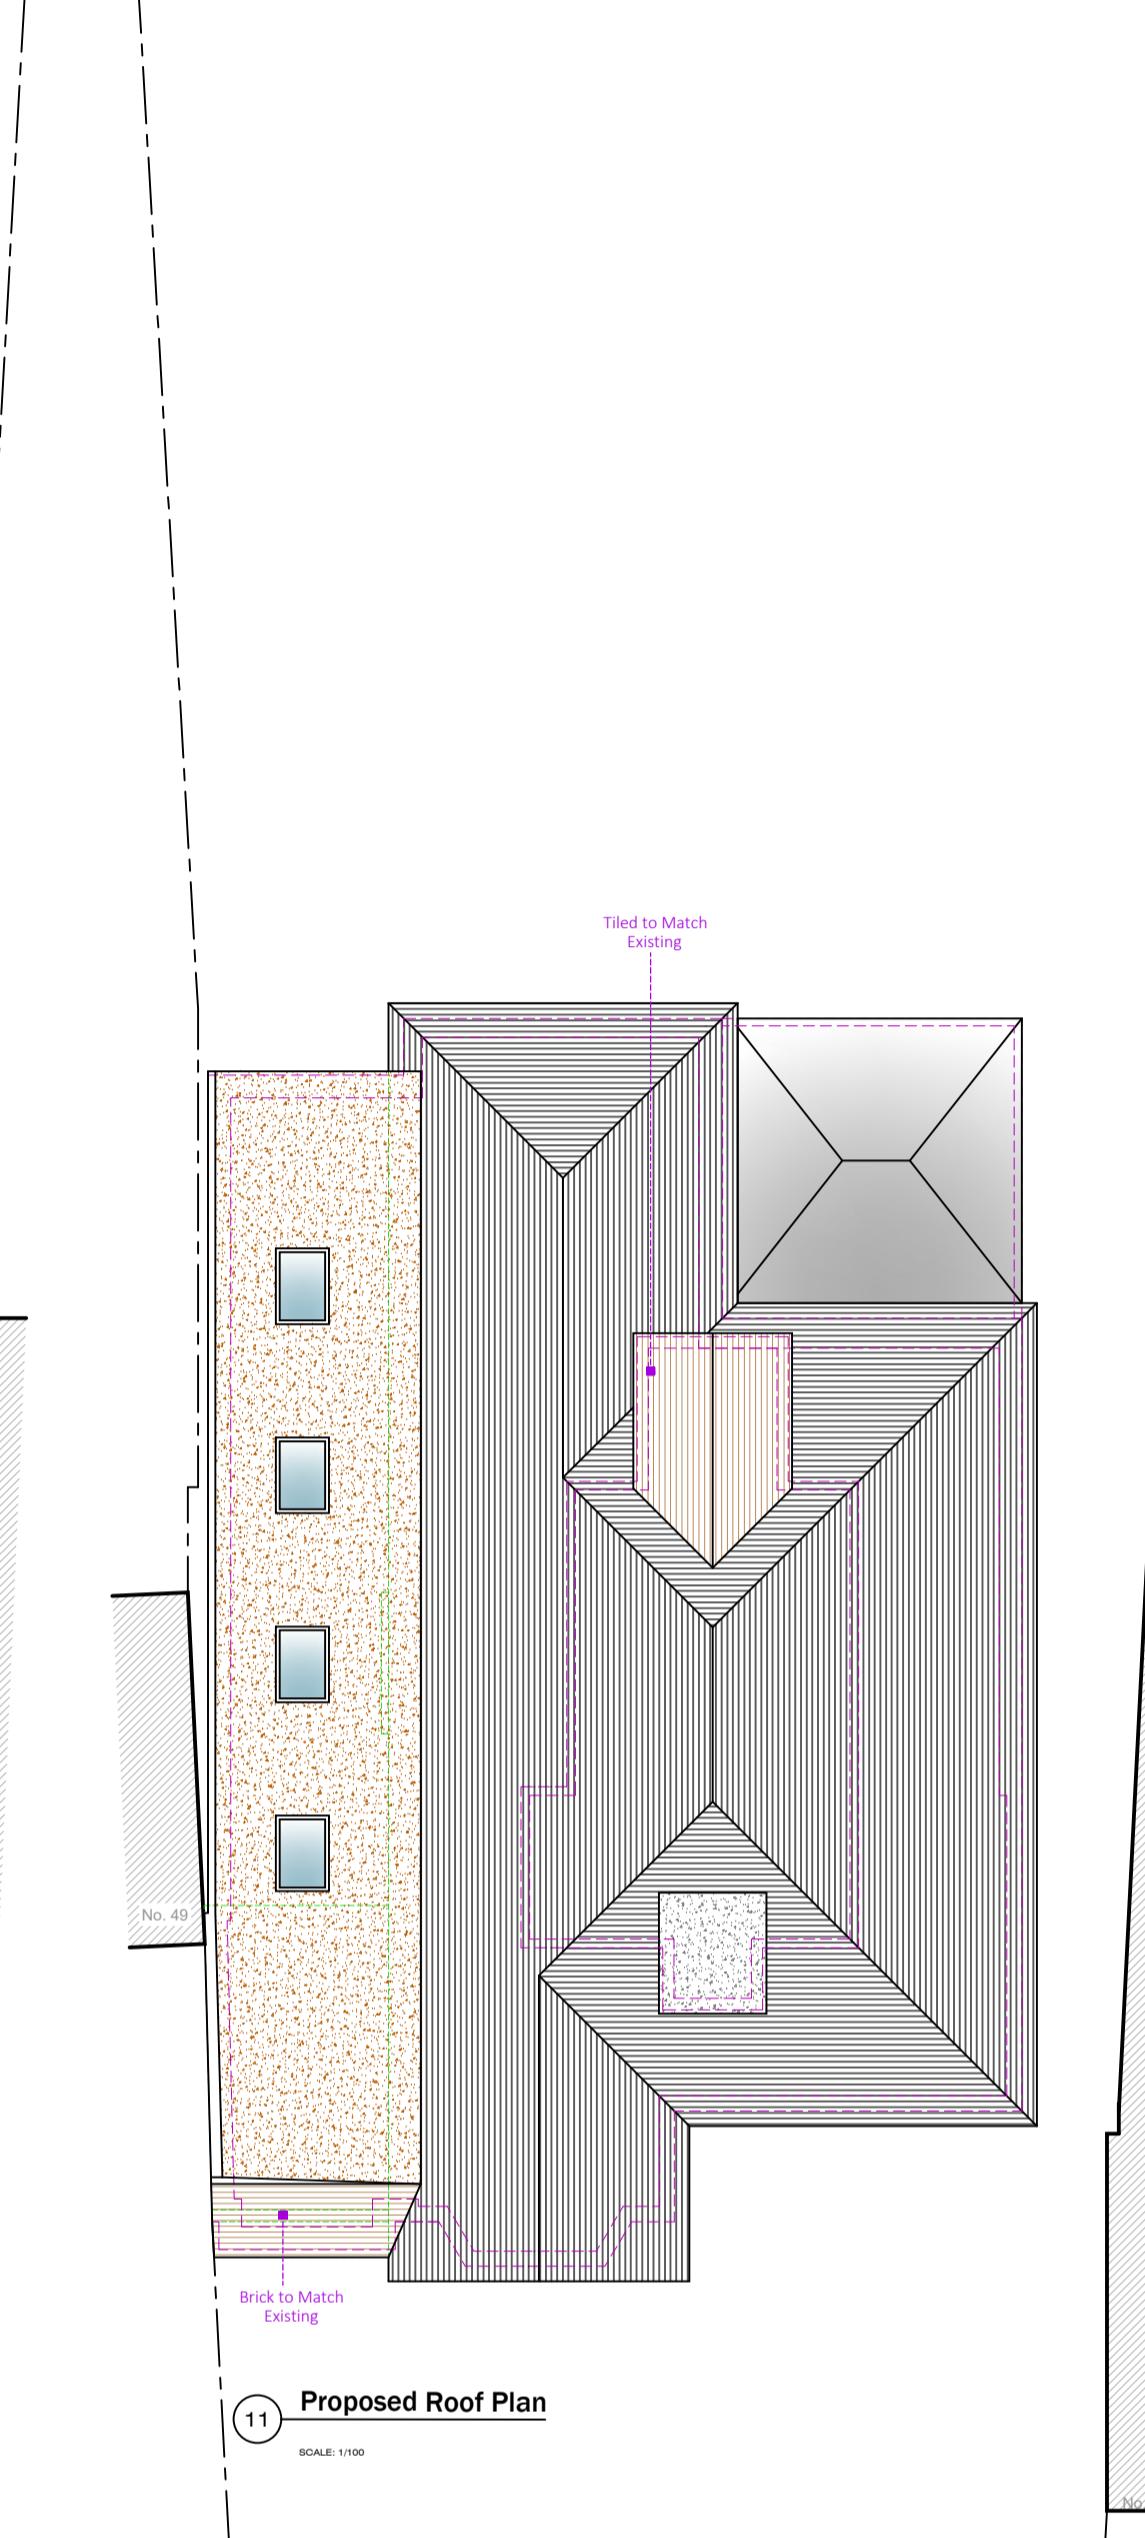

11 Proposed Roof Plan


SCALE: 1:100

Proposed Extensions previously approved
Application Ref: 62957/APP/2017/1085

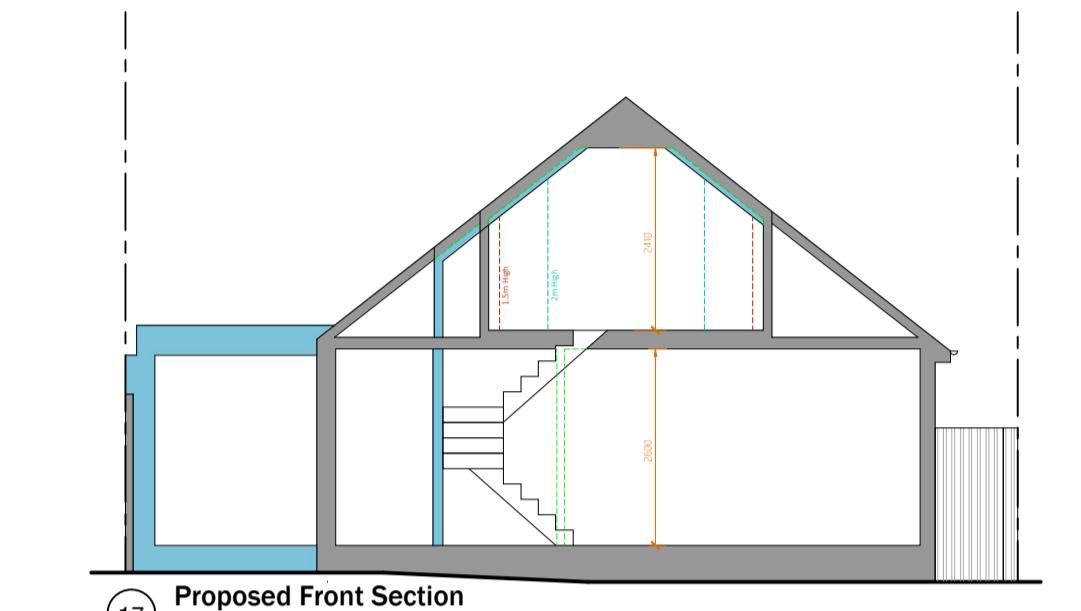


12 Proposed Front Section

SCALE: 1:100

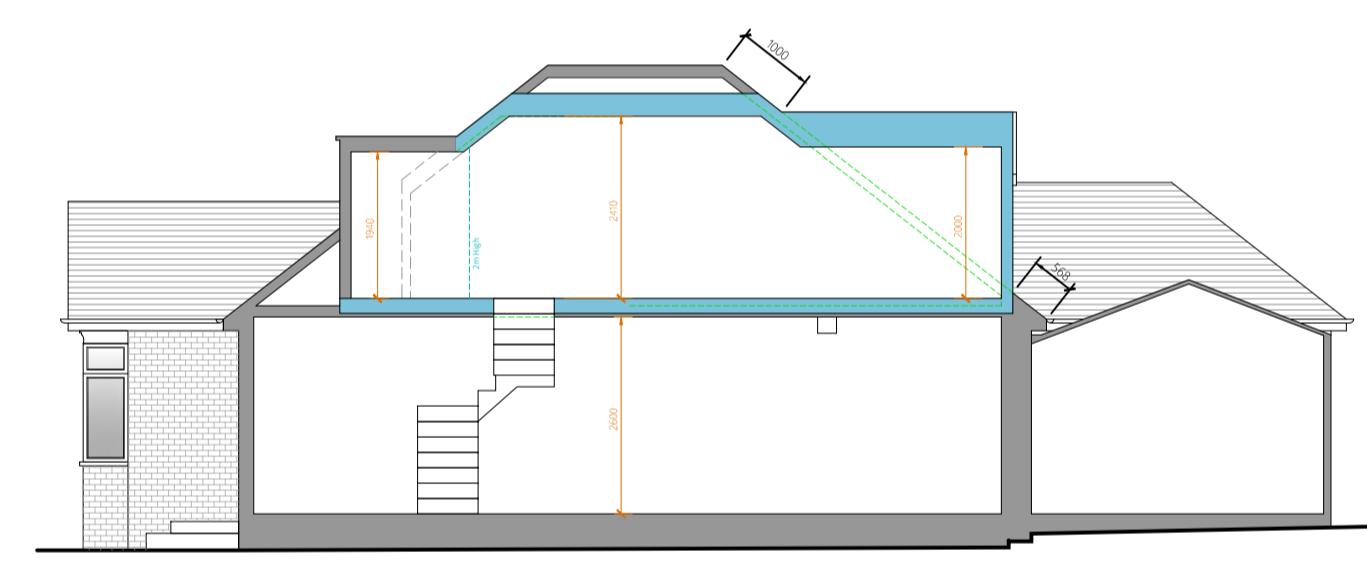


13 Proposed Side Section

SCALE: 1:100

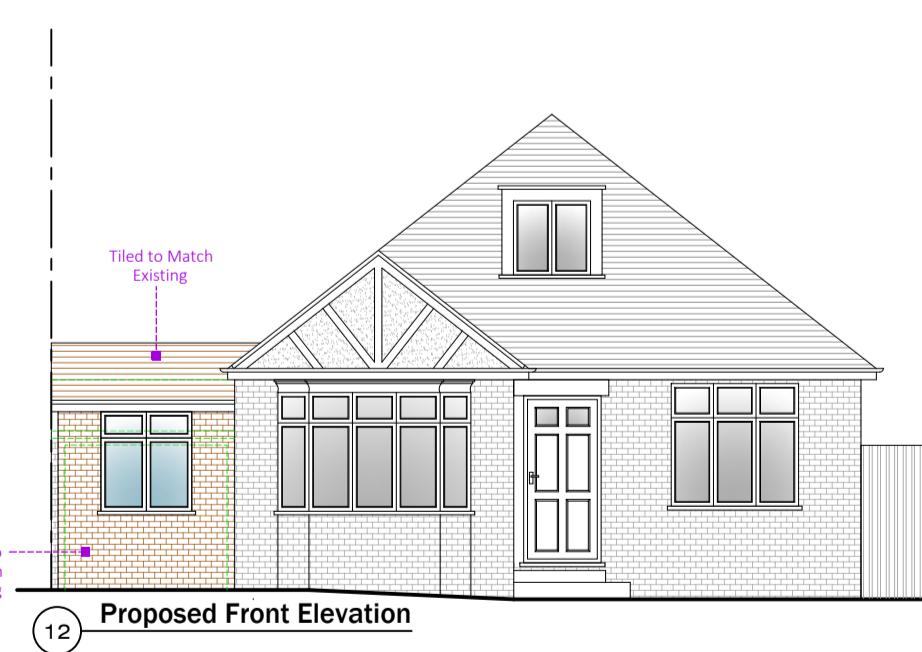


14 Proposed Front Elevation

SCALE: 1:100

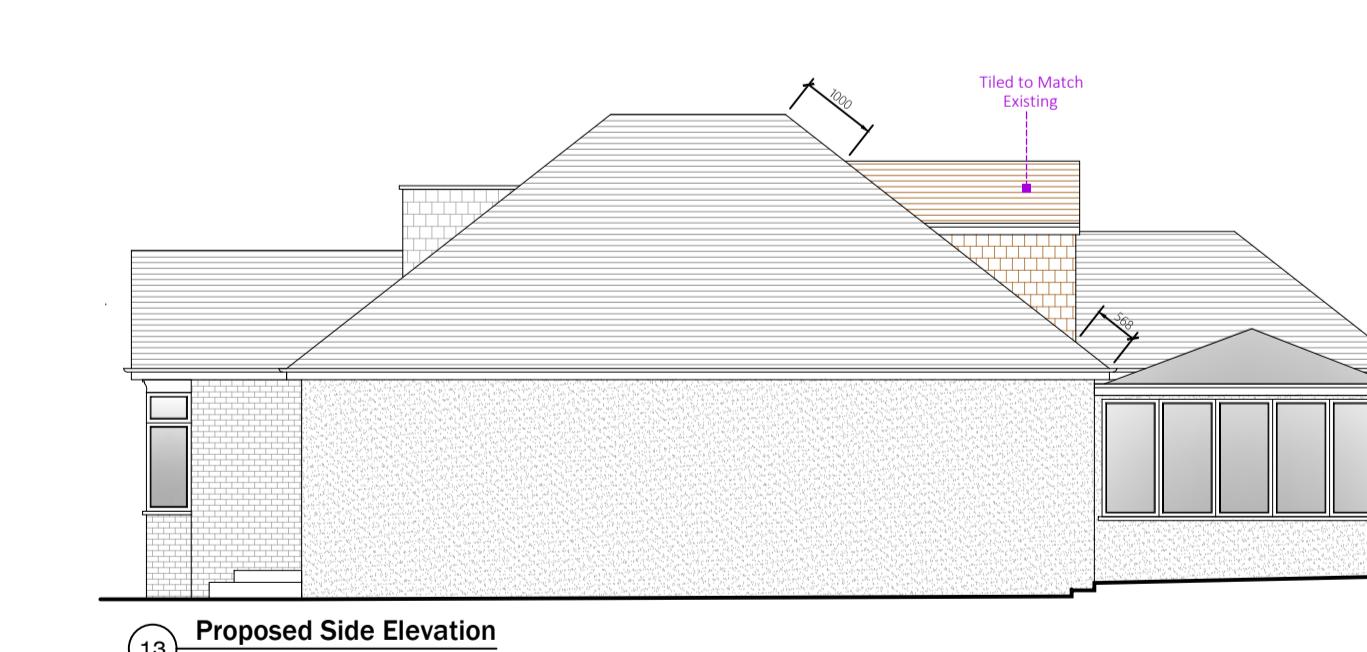

15 Proposed Side Elevation

SCALE: 1:100

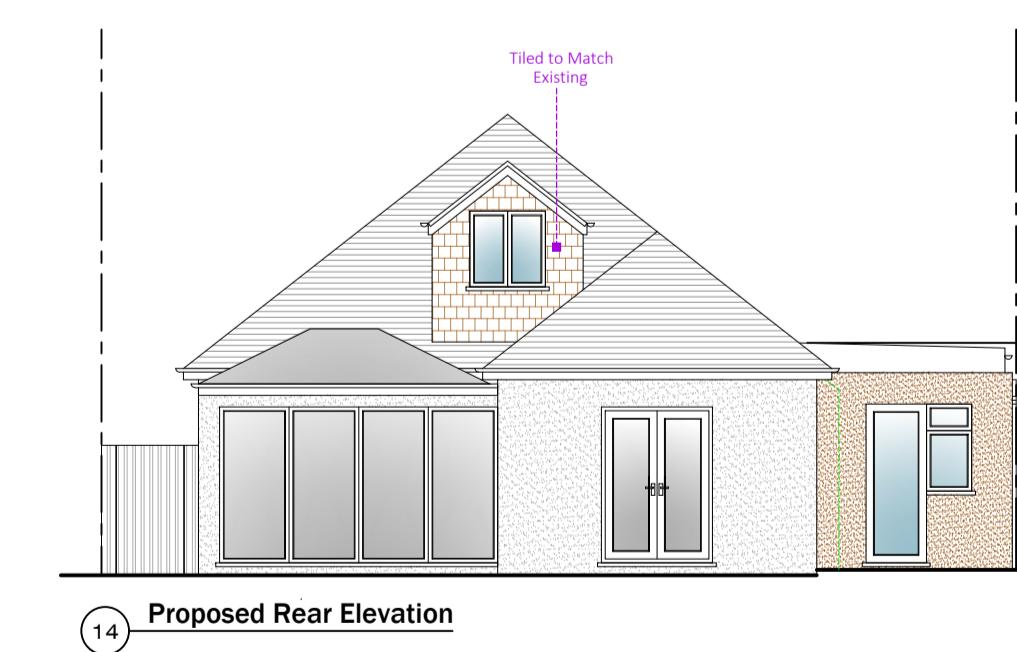

16 Proposed Rear Elevation

SCALE: 1:100

PARTY WALL ACT 1996
OWNER/S MUST ENSURE ALL
PARTY WALL AGREEMENTS ARE
IN PLACE BEFORE ANY BUILDING
WORKS ARE TO COMMENCE

Please note that construction must only commence once planning, building control and any other approvals have been received. It is the responsibility of the owner/contractor to commence prior to these approvals.

0 1 2 3 4 5
10m

Legend
Walls Removed
New Walls
Existing Walls to Remain
Boundary Wall
Sound Separating Walls
Proposed Extensions

IMPORTANT GENERAL NOTE
The specification is to be read in conjunction with the plans/section details, and other associated drawings and notes that may be provided.
All work is to be carried out to the Local Authority Planning and Building Regulations Approved, at the correct levels, sizes, positions and locations of particles as indicated on drawings. Any variations, omissions, levels, sizes, positions or locations of particles as indicated on drawings are to be verified by the Architect/Surveyor/Engineer responsible persons
and must be referred to the Architect/Surveyor/Engineer responsible persons immediately.
The contractor must ensure that they are fully conversant with the CDM regulations, and appropriate Health & Safety on site precautions.
The contractor must obtain any necessary PARTY WALL AGREEMENTS, prior to engaging in the works on site.

Revision Date Description
1st
Drawn by NE AP Checked by
Drawing Number HR51-01-1002
Copyright © 2022 DontMoveExtend.com and the Red Box are Registered Trade Marks Of Construct 360 Ltd
DontMoveExtend.com
info@DontMoveExtend.com
100 Allendale Road
NORTHWOOD
HA4 1FZ
Proposed
Plans & Elevation
Drawing Issue
Planning
Drawing Number
HR51-01-1002