


30.0m DATUM

---

SOUTH ELEVATION

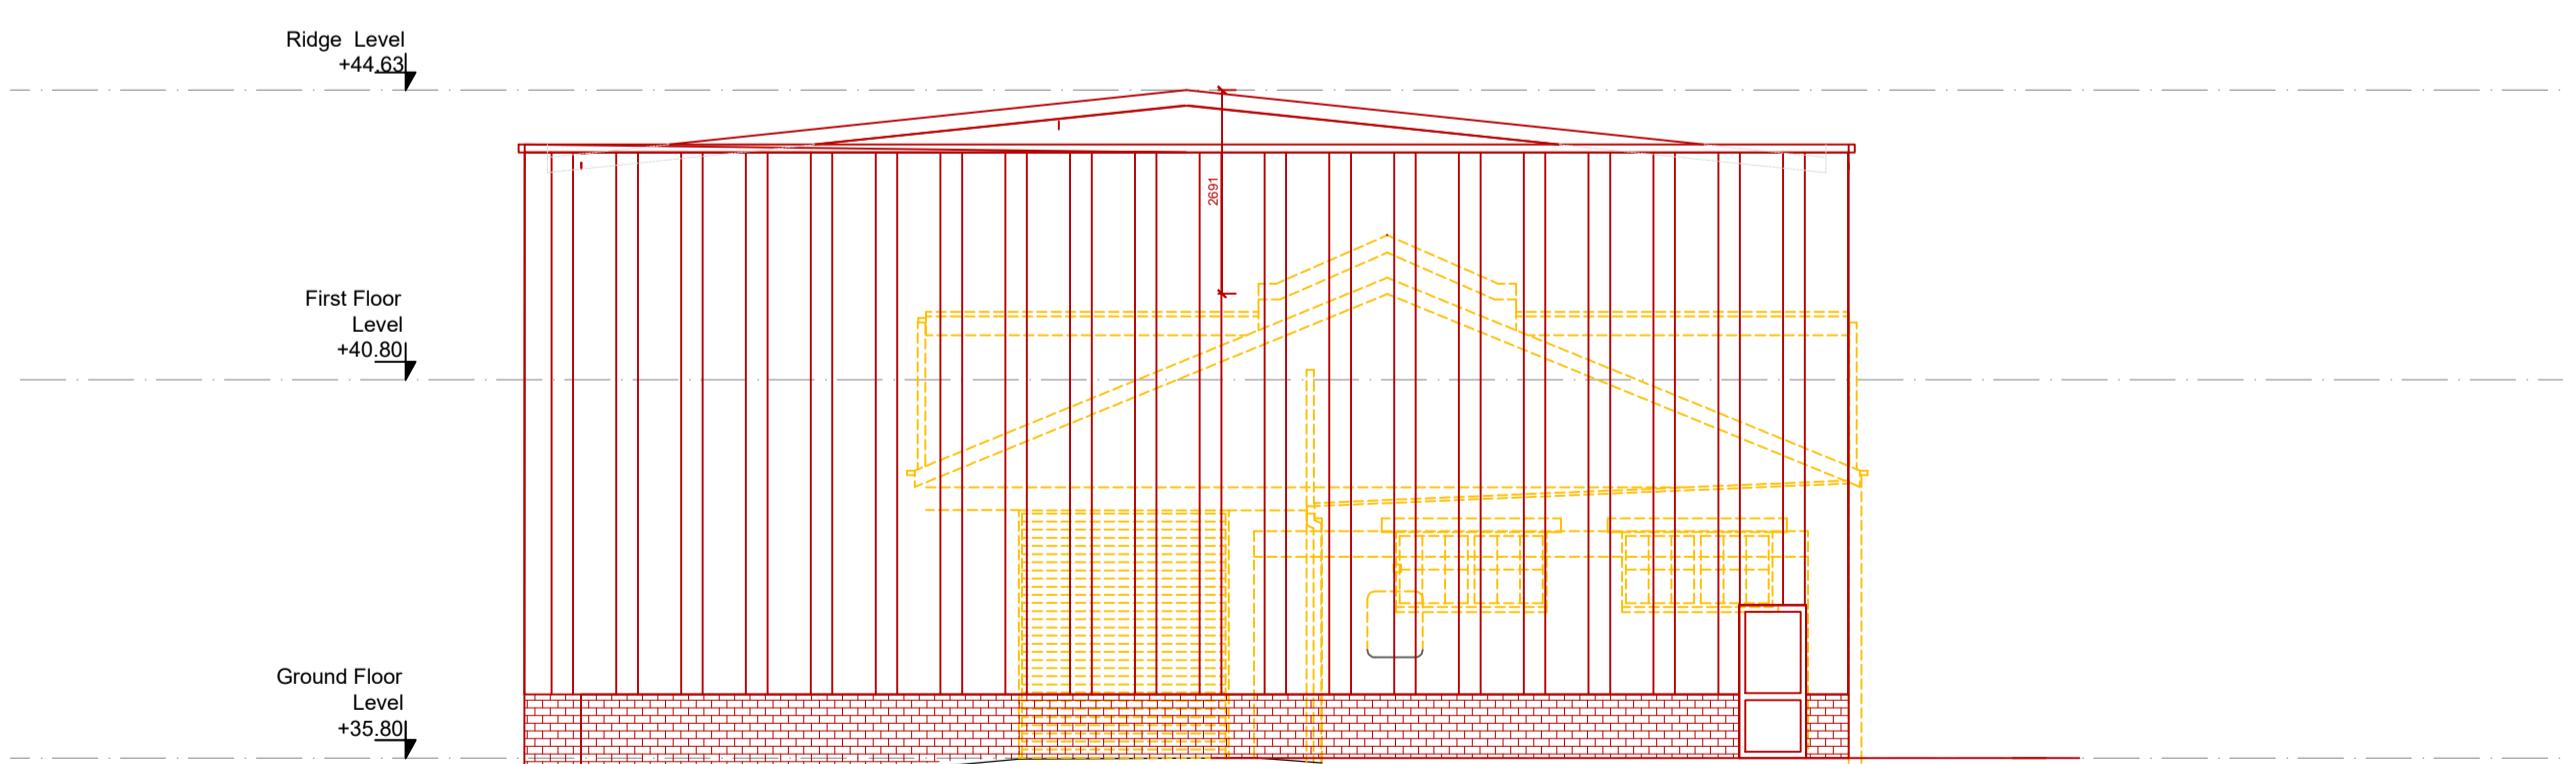

30.0m DATUM

---

EAST ELEVATION



30.0m DATUM  
WEST ELEVATION

# Amendments/Notes

Rev.	Detail	By	Date

# PLANNING

All dimensions and levels to be checked on site by contractor prior to preparation of shop drawings and commencement of work on site.

This drawing and the copyrights and patents therein are the property of the Architect and may not be used or reproduced without consent.

This drawing is to be read in conjunction with all relevant consultants and/or specialist's drawings/documents and any discrepancies or variations are to be notified to the Architect before the affected work commences.

All works on site are to be carried out fully in accordance with current CDM regulations and recommendations, current Building Regulations, British Standards and Codes of Practice as appropriate.

Project

546 STONEFIELD WAY  
RUISLIP

-  
-

Drawing

PROPOSED ELEVATIONS

-  
-

SEABROOK  
ARCHITECTS

CHARTERED ARCHITECTS

Unit 17, Chiltern Court, Ashridge Road,  
Chesham, Bucks HP5 2PX

Tel: 01494 778918  
e-mail: info@seabrookarchitects.co.uk

Drawn By SL Date 10.04.24

Checked By JS Date -

Approved By - Scale 1:100@A1

Drawing No. Rev. -

6153/PL103