


10m 5m 0m 5m 10m

DO NOT SCALE
These drawings and designs are
the copyright of
SEVENCROFT LTD.

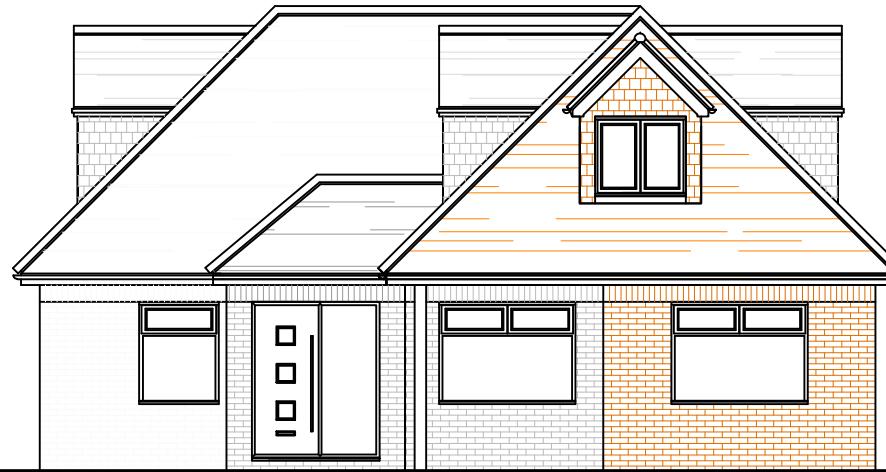

Front Elevation



Side Elevation facing No.3 The Croft



Rear Elevation



Side Elevation facing Crossway

As Proposed Elevations - Scale 1:100@A3

CORPORATE ARCHITECTURE
& DESIGN GROUP



SEVENCROFT LTD.
277 Canterbury Road, Kent TN24 9QW
Tel : 01233 625553
e-mail : sevencroft@hotmail.co.uk

Proposed Loft Conversion & Rear Extension along with internal alterations, new single garage & gym & new driveway off The Croft at No. 1, The Croft, Ruislip, Hillingdon, HA4 0SF

Date June 2020

Drawing No.2019/61/33