
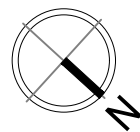



PART PLAN

SCALE BAR

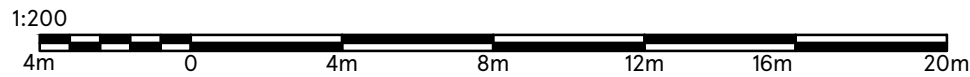

DRAWING NO 02_5787_02A		STORE TYPE EXPRESS	<div>TESCO FEASIBILITY PLANNING STORE PLANNING DEPARTMENT PROPERTY SERVICES HIGHWOODS BUILDING, KESTREAL WAY WELWYN GARDEN CITY, HERTFORDSHIRE, AL7 1GB UK TELEPHONE : 01707 395150 <small>THE COPYRIGHT AND ALL OTHER RIGHTS IN AND RELATING TO THIS PUBLICATION BELONG TO AND ARE THE SOLE PROPERTY OF TESCO STORES LIMITED. ALL RIGHTS ARE RESERVED. NEITHER THE WHOLE NOR ANY PART OF THIS PUBLICATION MAY BE REPRODUCED OR TRANSMITTED IN ANY FORM OR BY ANY ELECTRONIC OR MECHANICAL MEANS INCLUDING PHOTOCOPIING AND RECORDING OR FROM ANY RETRIEVAL SYSTEM WITHOUT THE PRIOR WRITTEN LICENCE FROM THE OWNER © 1999 TESCO STORES LIMITED</small></div>
SCALE 1:200@A3	DATE 08.12.2023	STORE NAME ICKENHAM HIGH ROAD	
CHECKED BY -		CONTENT EXISTING SITE PLAN_ADV	
DRAWN BY DEEKSHA			