
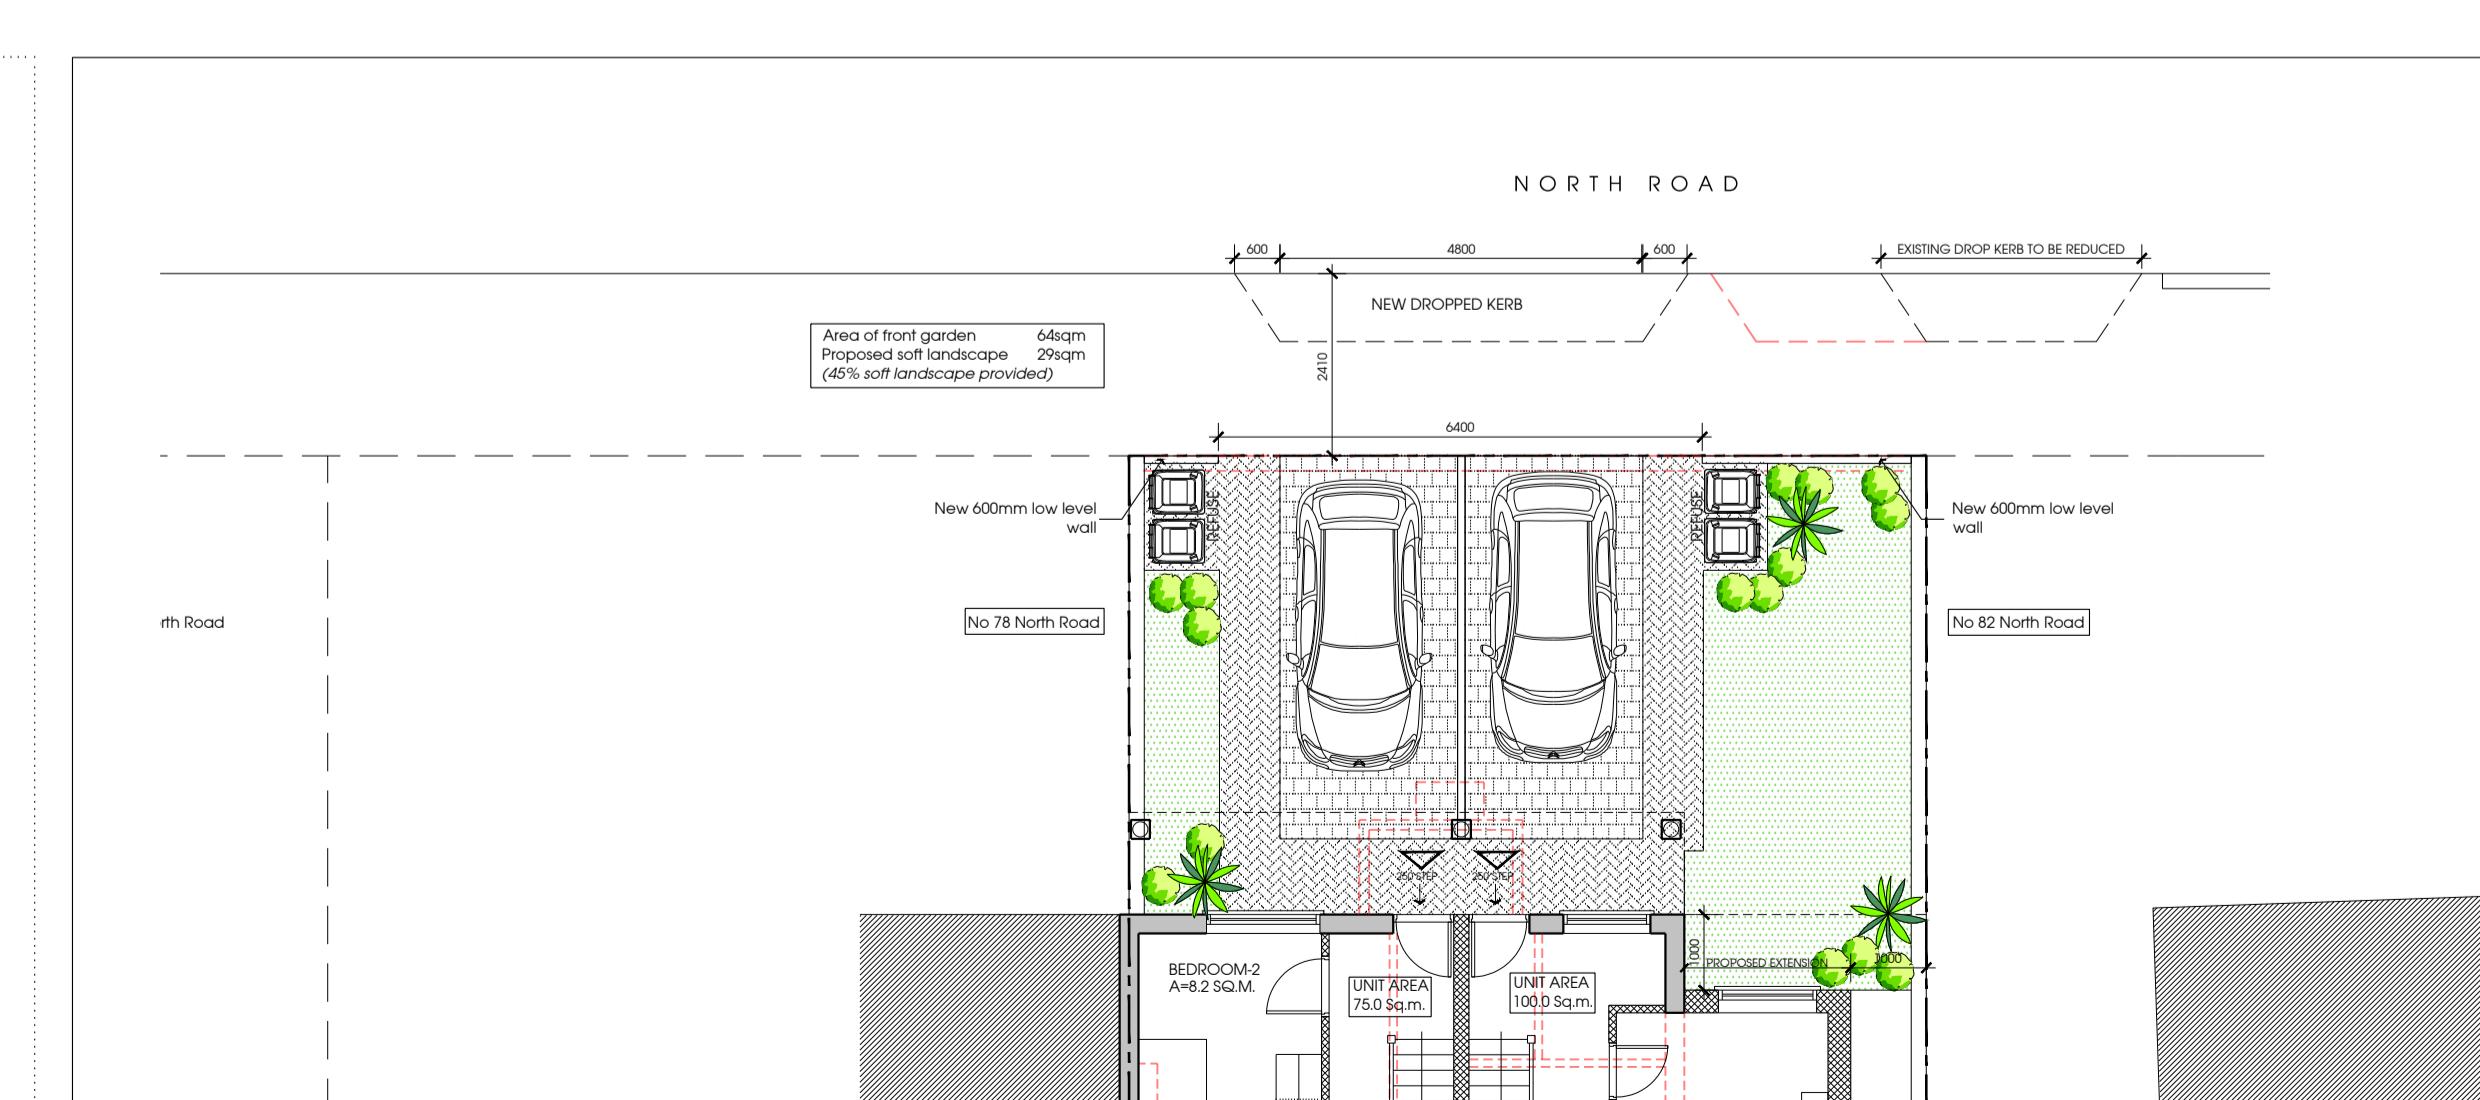
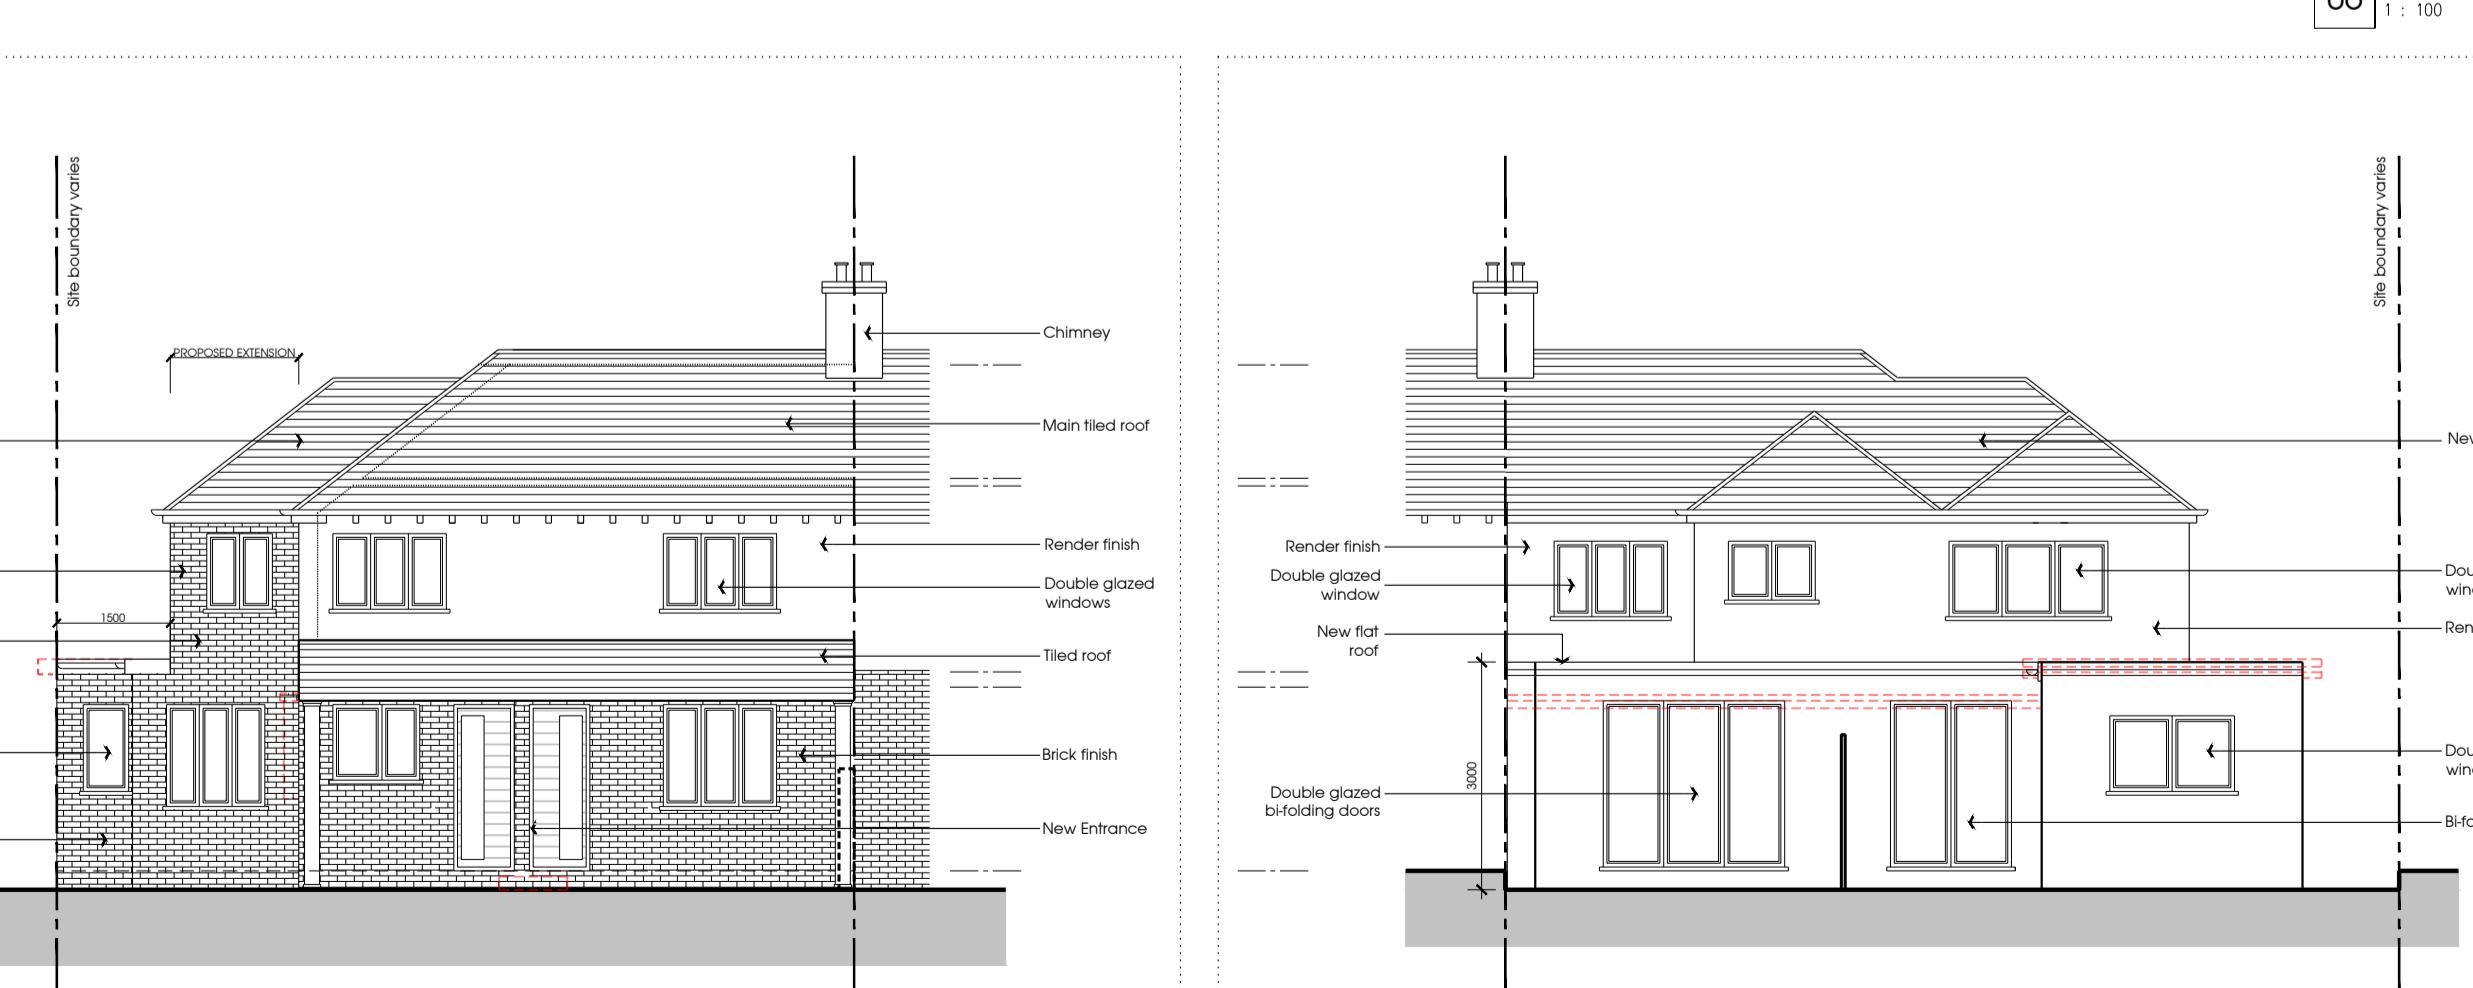
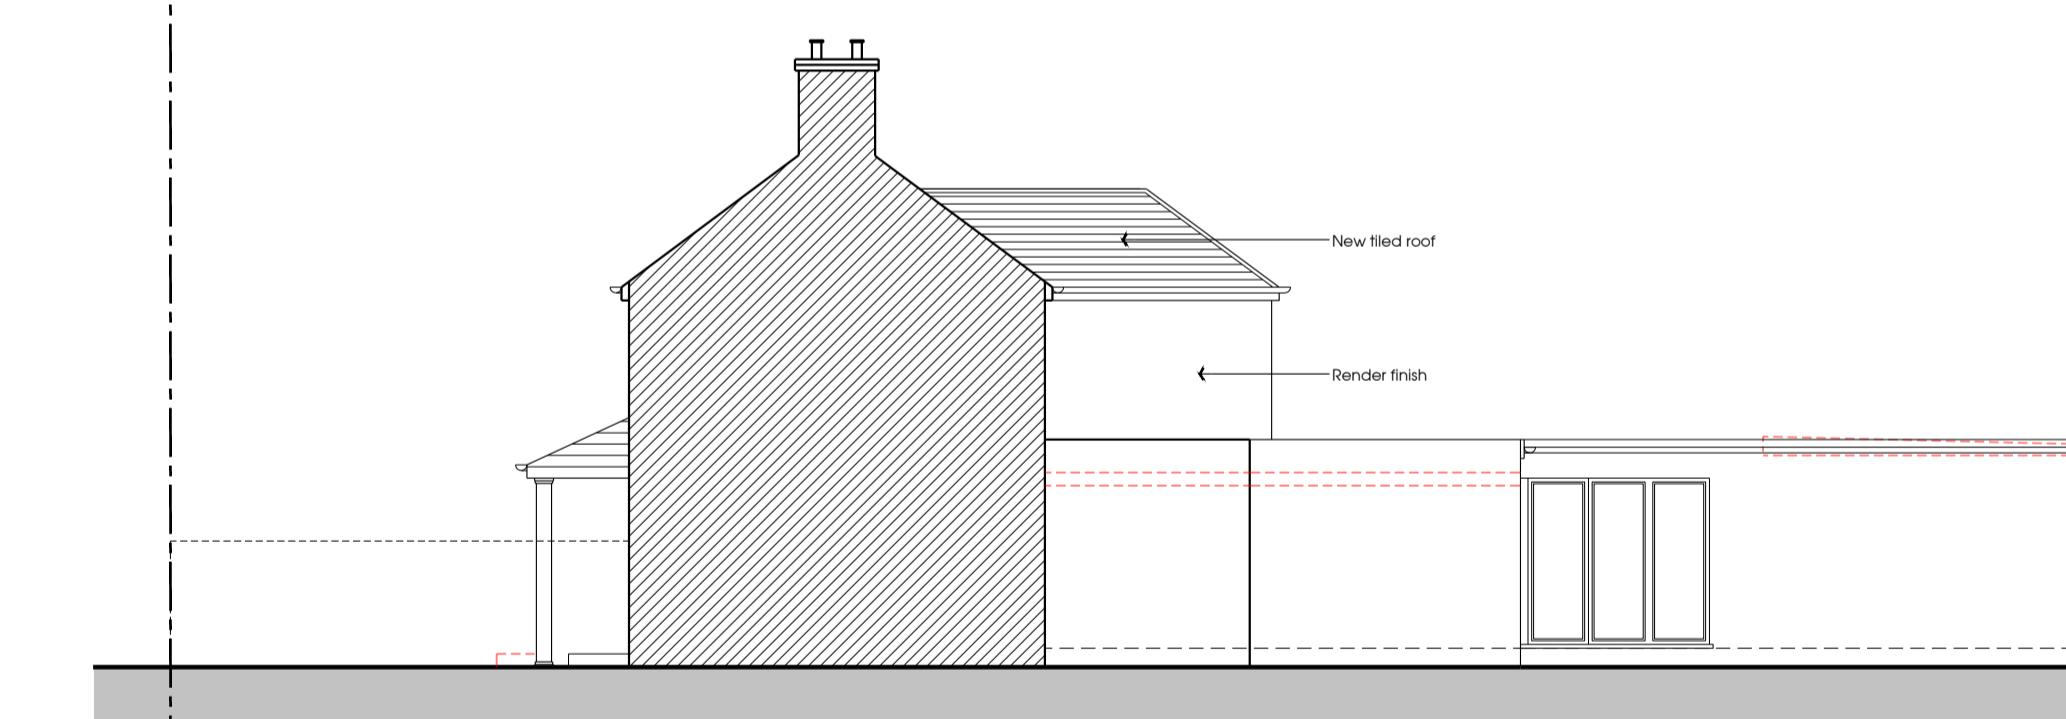
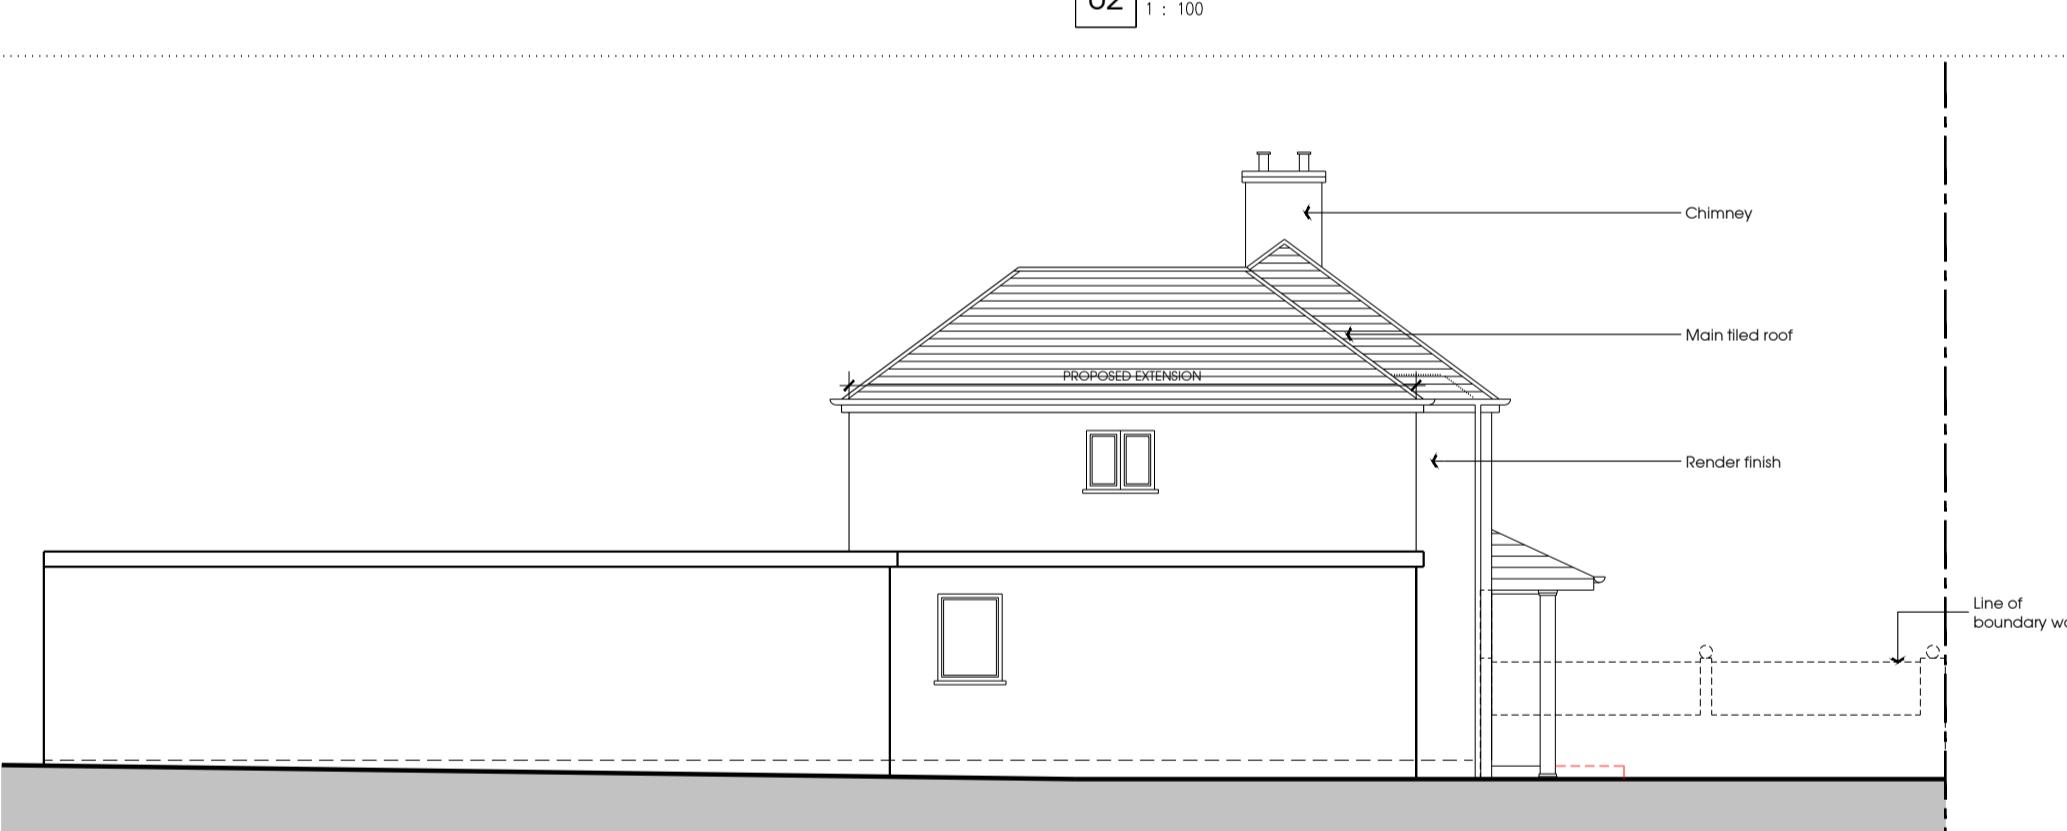
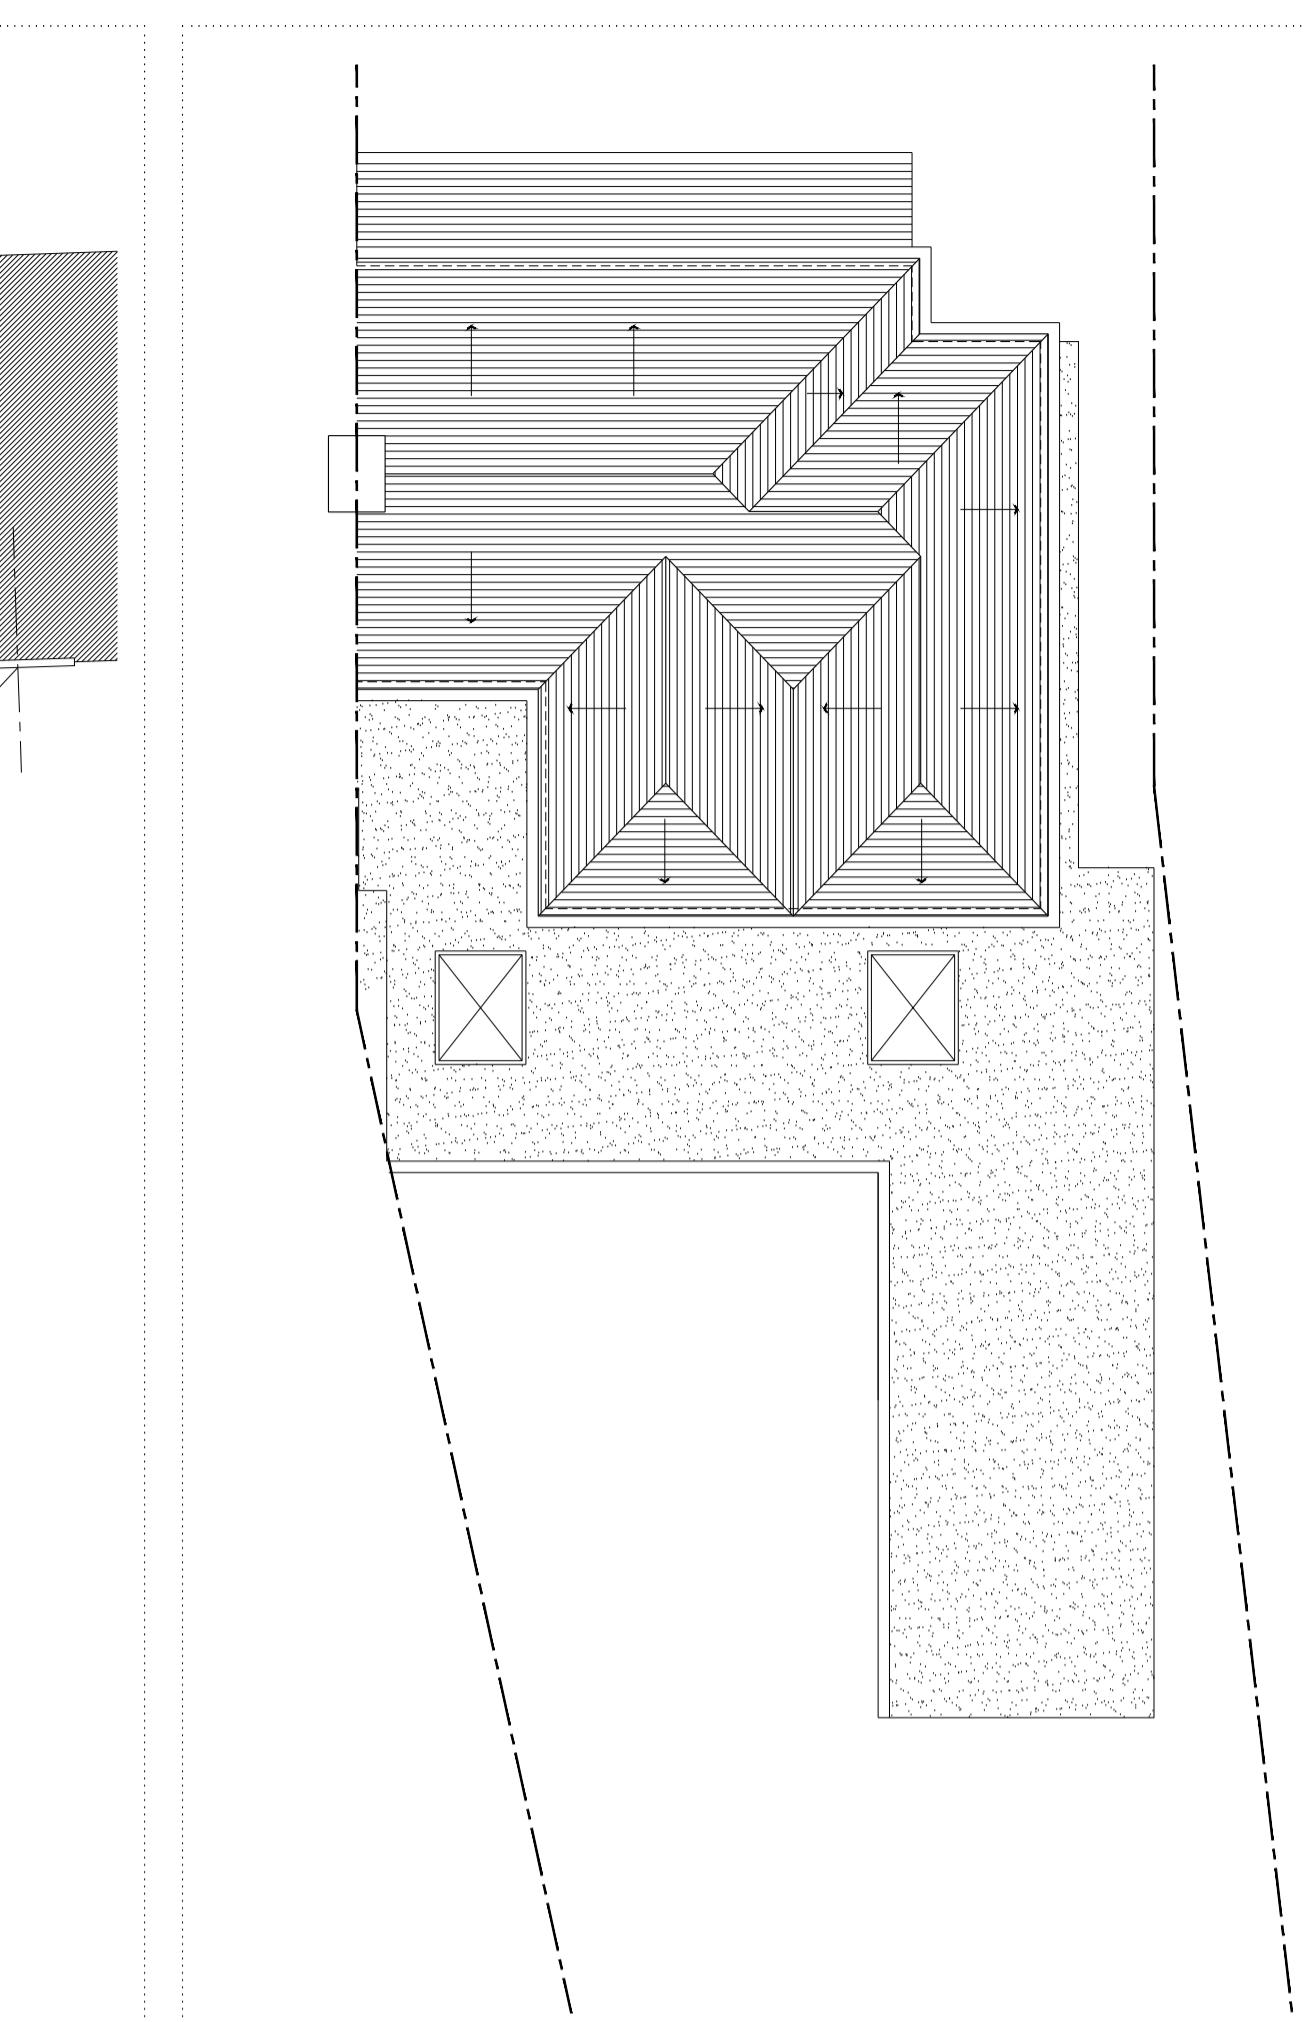
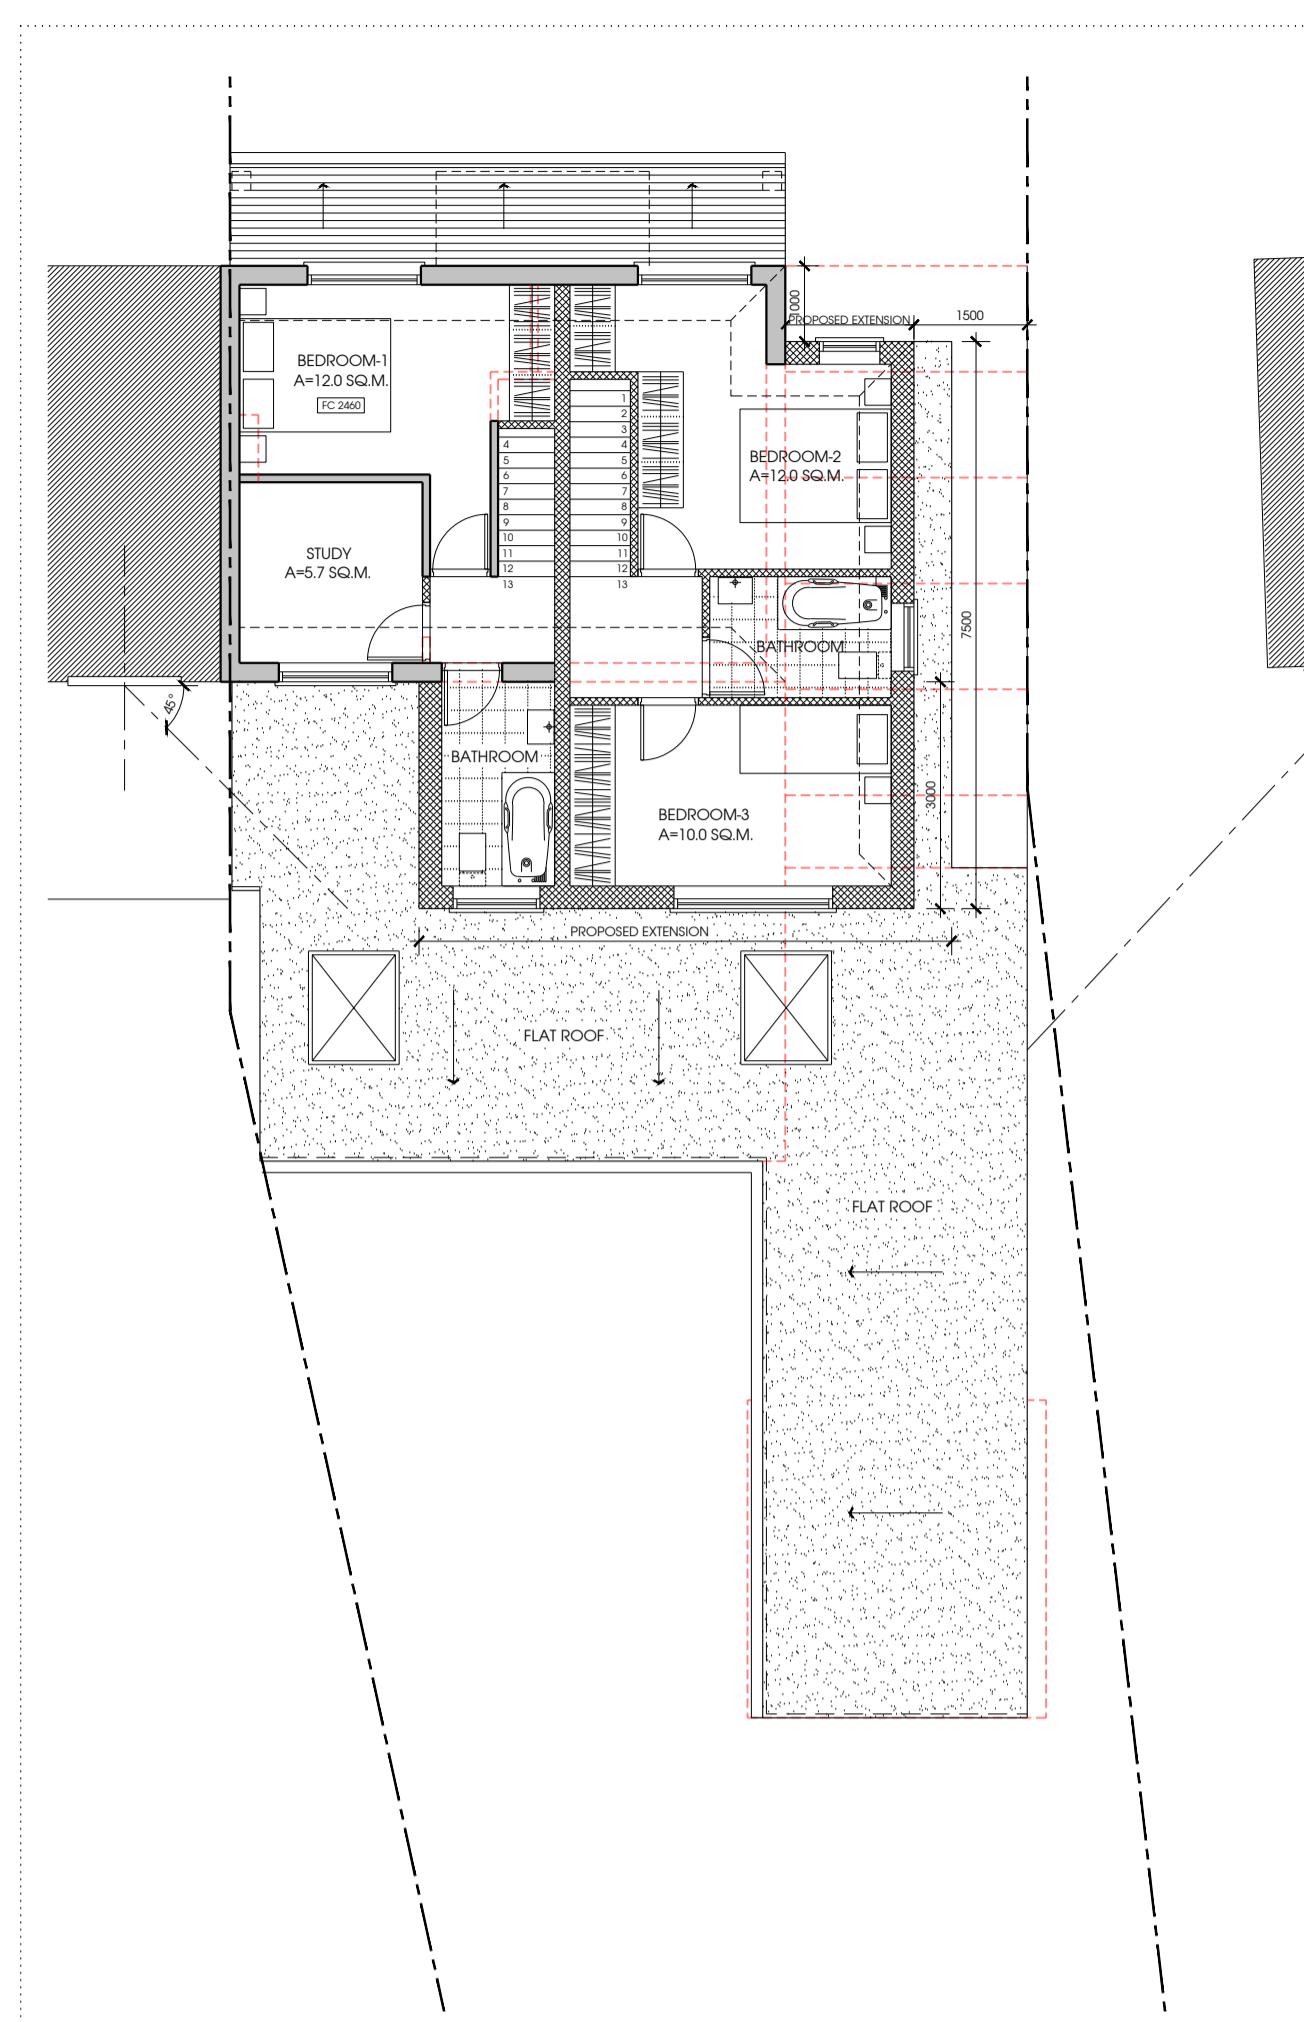
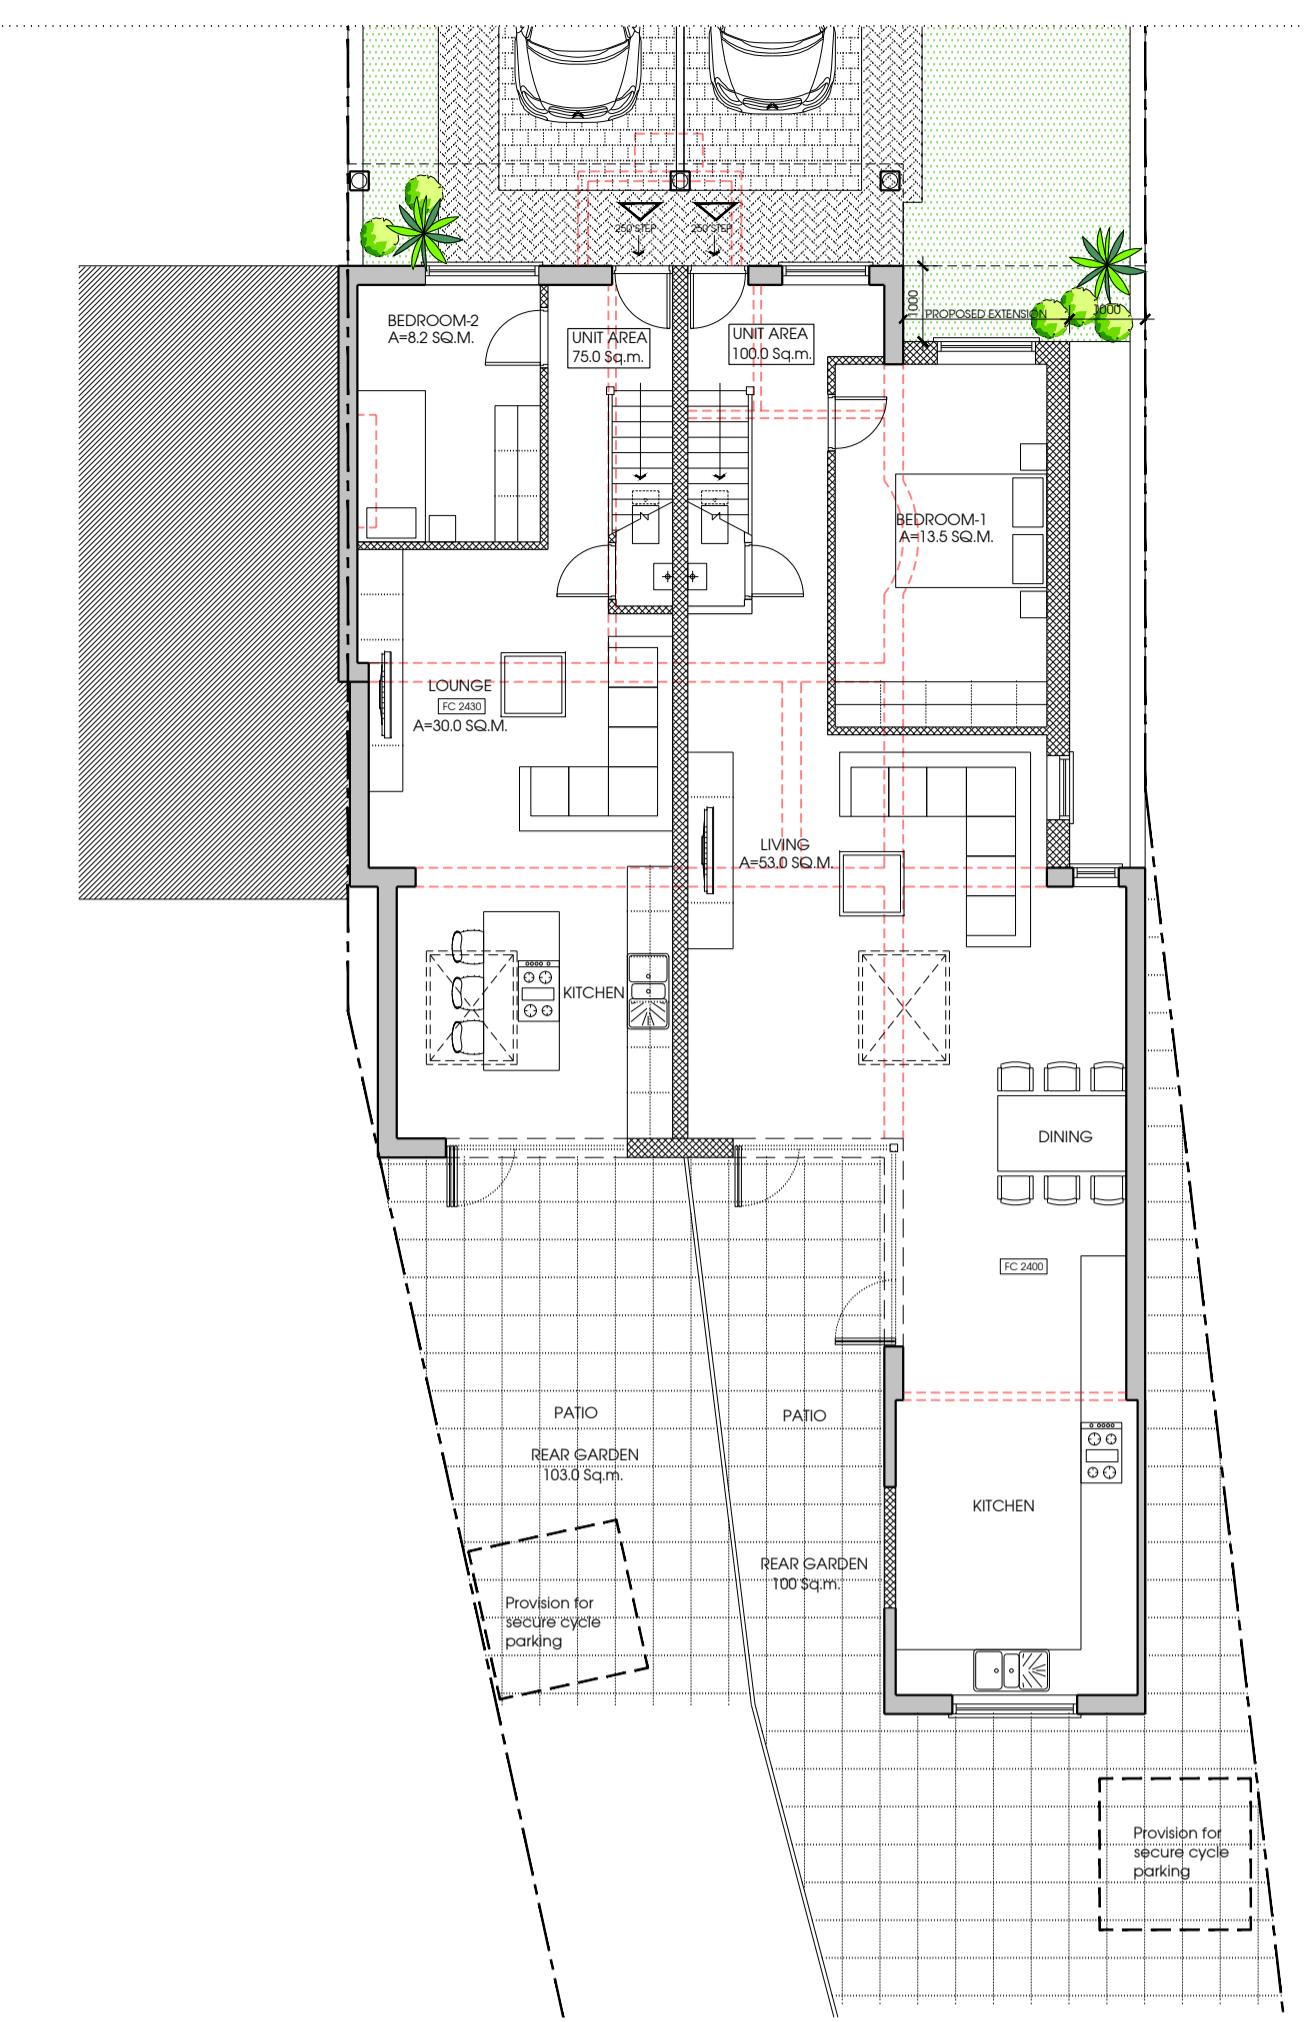


NOTES:
THE CONTRACTORS ARE TO CHECK ALL DIMENSIONS, GROUND PLANS AND GENERAL CONDITIONS ON THE SITE BEFORE WORKS COMMENCE, AND INFORM R DESIGNS IMMEDIATELY UPON DISCOVERY OF ANY VARIATION FROM THE DRAWINGS. THE CONTRACTORS ARE TO MAKE SURE THAT THE WORKS ARE IN ACCORDANCE WITH CURRENT BUILDING REGULATIONS, BRITISH STANDARDS, CODE OF PRACTICE AND LOCAL AUTHORITY REQUIREMENTS. DO NOT SCALE FROM THIS DRAWING WITHOUT FIRST OBTAINING THE CONTRACTOR'S COPY OF THE ORIGINAL DESIGN.

THIS DRAWING IS THE PROPERTY OF R DESIGNS AND IS ISSUED ON THE CONDITION THAT IT IS NOT REPRODUCED, DISCLOSED OR COPIED TO ANY UNAUTHORISED PERSON IN WHOLE OR PART WITHOUT PRIOR WRITTEN CONSENT.

SCALE 1:100

0 1000 2000 5000

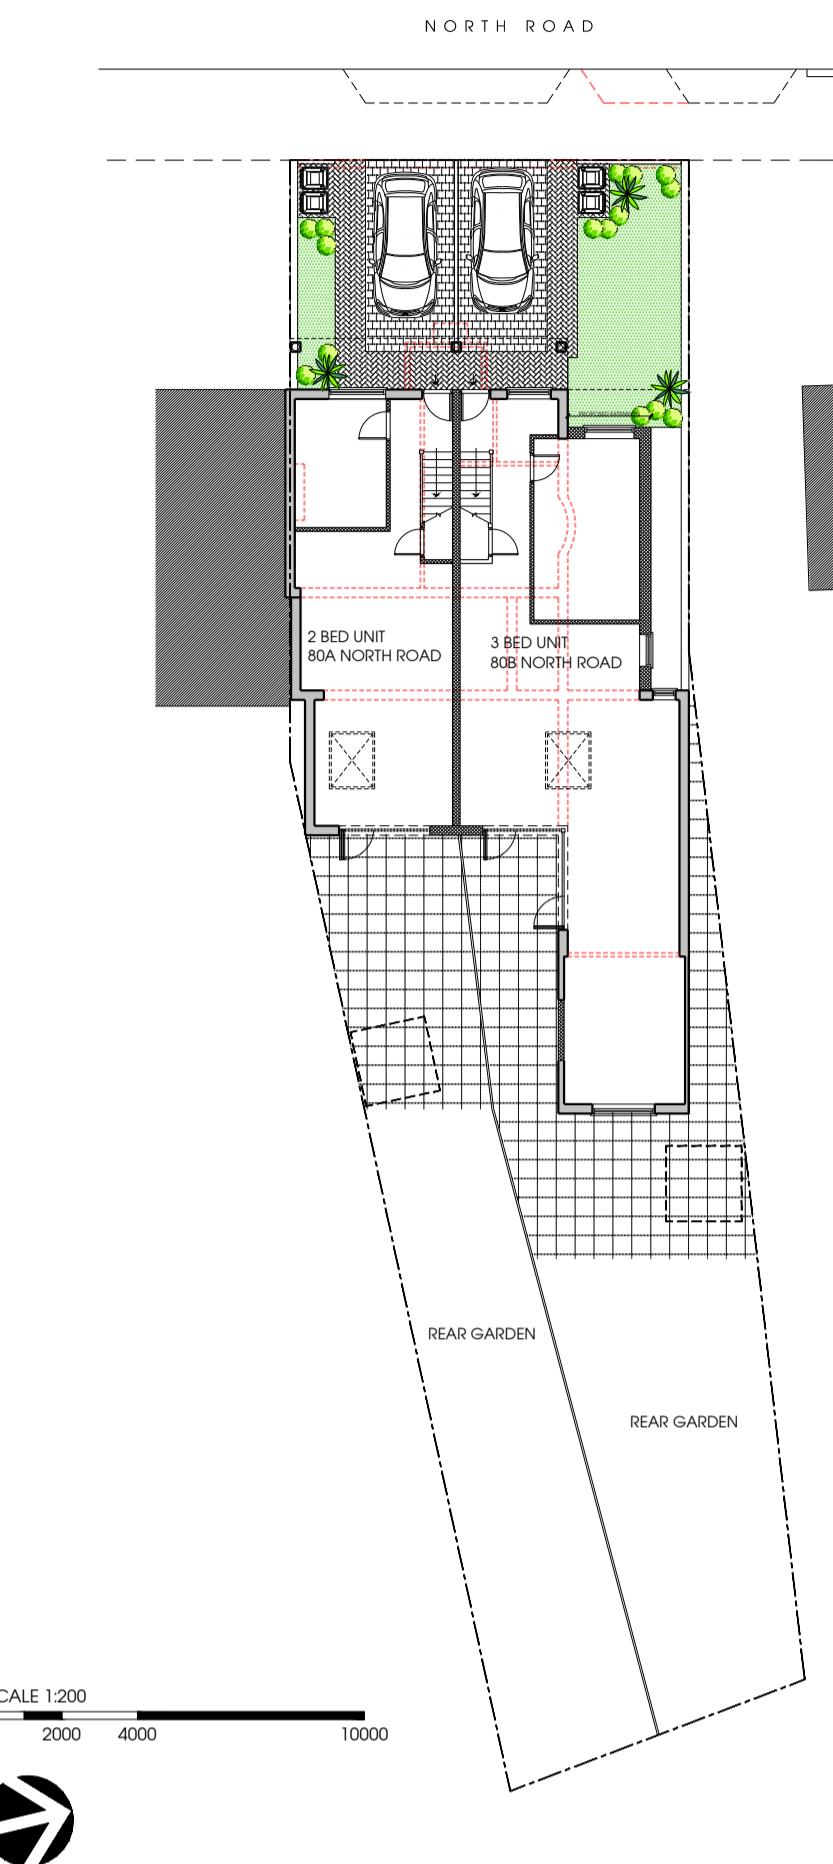

A: 14.05.25	Driveway amended	
REV:	DATE:	DESCRIPTION:
CLIENT: MR VIK RODA		
PROJECT: 80 NORTH ROAD, WEST DRAYTON, UB7 9LF		
TITLE: PROPOSED FLOOR PLANS AND ELEVATIONS		
SCALED: 1:100 @ A1		DATE: FEB 2025
DRAWN: KM	CHECKED: SP	AUTHORISED: SP
DRAWING No: RSD2330 - 300		REVISION: A
ISSUE: PLANNING		