

Issue:

PLANNING APPLICATION
Not for construction

Notes.


Contractors must verify all dimensions at the site before commencing any work.

No construction work before Local Authority consent, Planning Permission, Building Control approval and structural engineer confirmation.

All structural elements inc. joists, beams and columns to be confirmed by structural engineer.

Any discrepancies to be reported to us.

All drawings are to be read in conjunction with all relevant drawings and specifications.

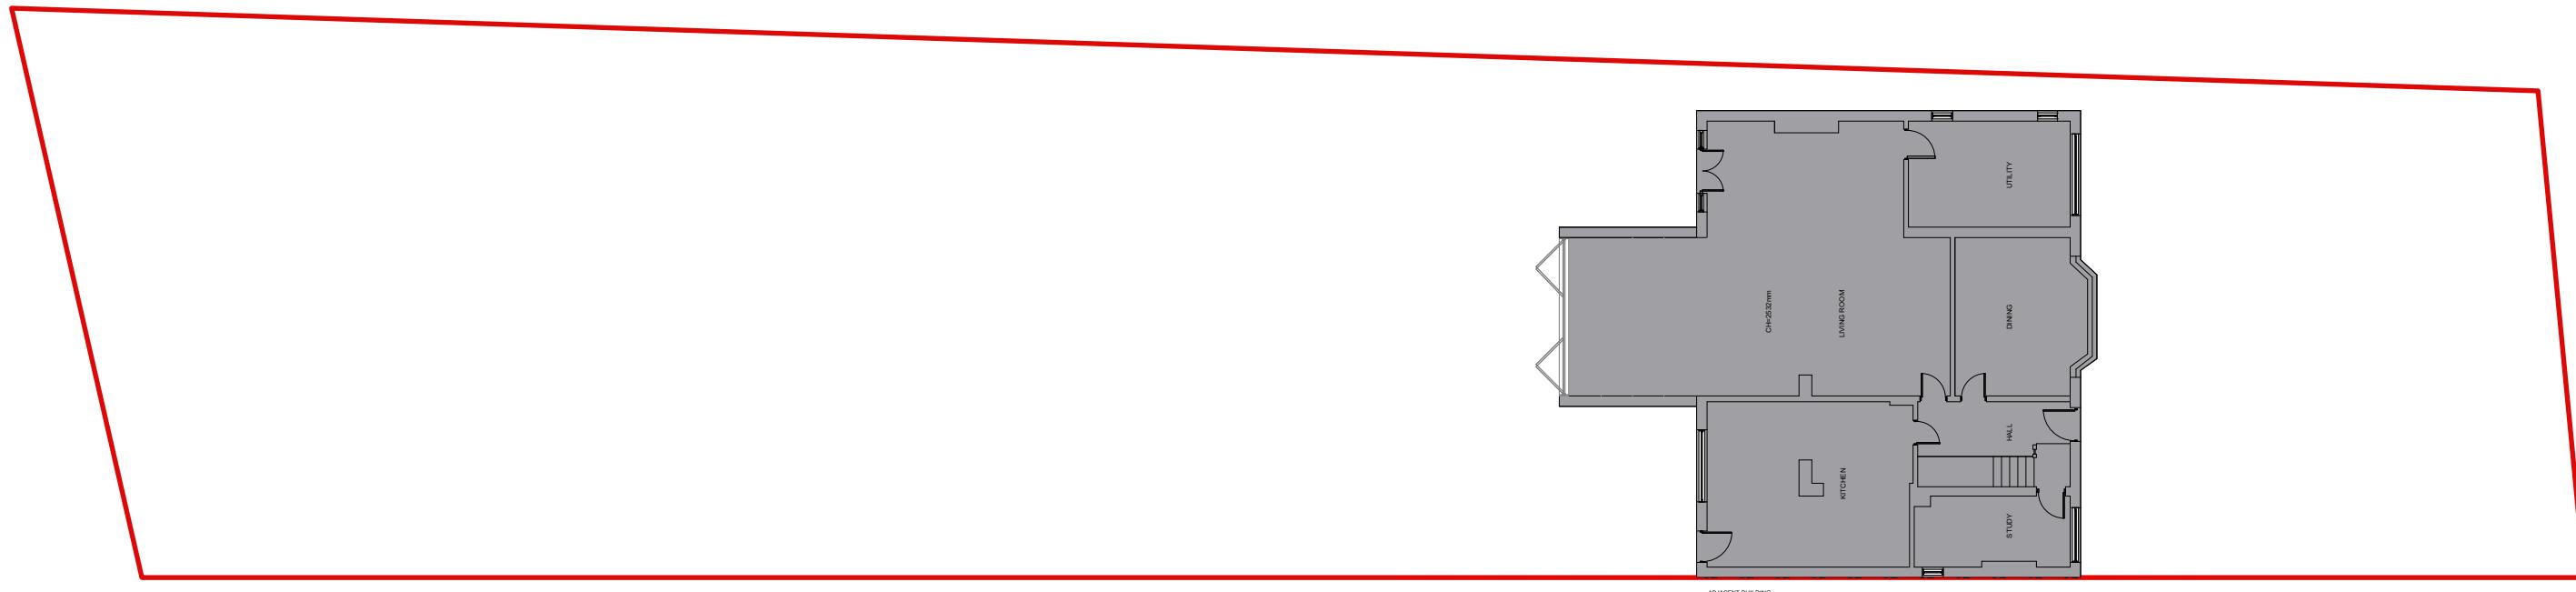

Revision.	Description

YOUArchitecture Ltd

A 67 Howcroft Cres. N3 1PA
M +44 (0) 77 46 60 40 23
T +44 (0) 20 87 56 04 39
E youarchitecture@gmail.com

Project:

6 Swakeleys Drive

Client:

Mr Randhawa


Drawing Title:

Existing Location Plan

Dwg no:	Revision:	Date:
0045-EX-LP	A	12.12.2017
Scale:	Drawn by:	Checked by:
1:200@A3P	R.S.H.	

1
EX-10 SITE PLAN
Scale: 1/200

0 1 2 3 4 5M

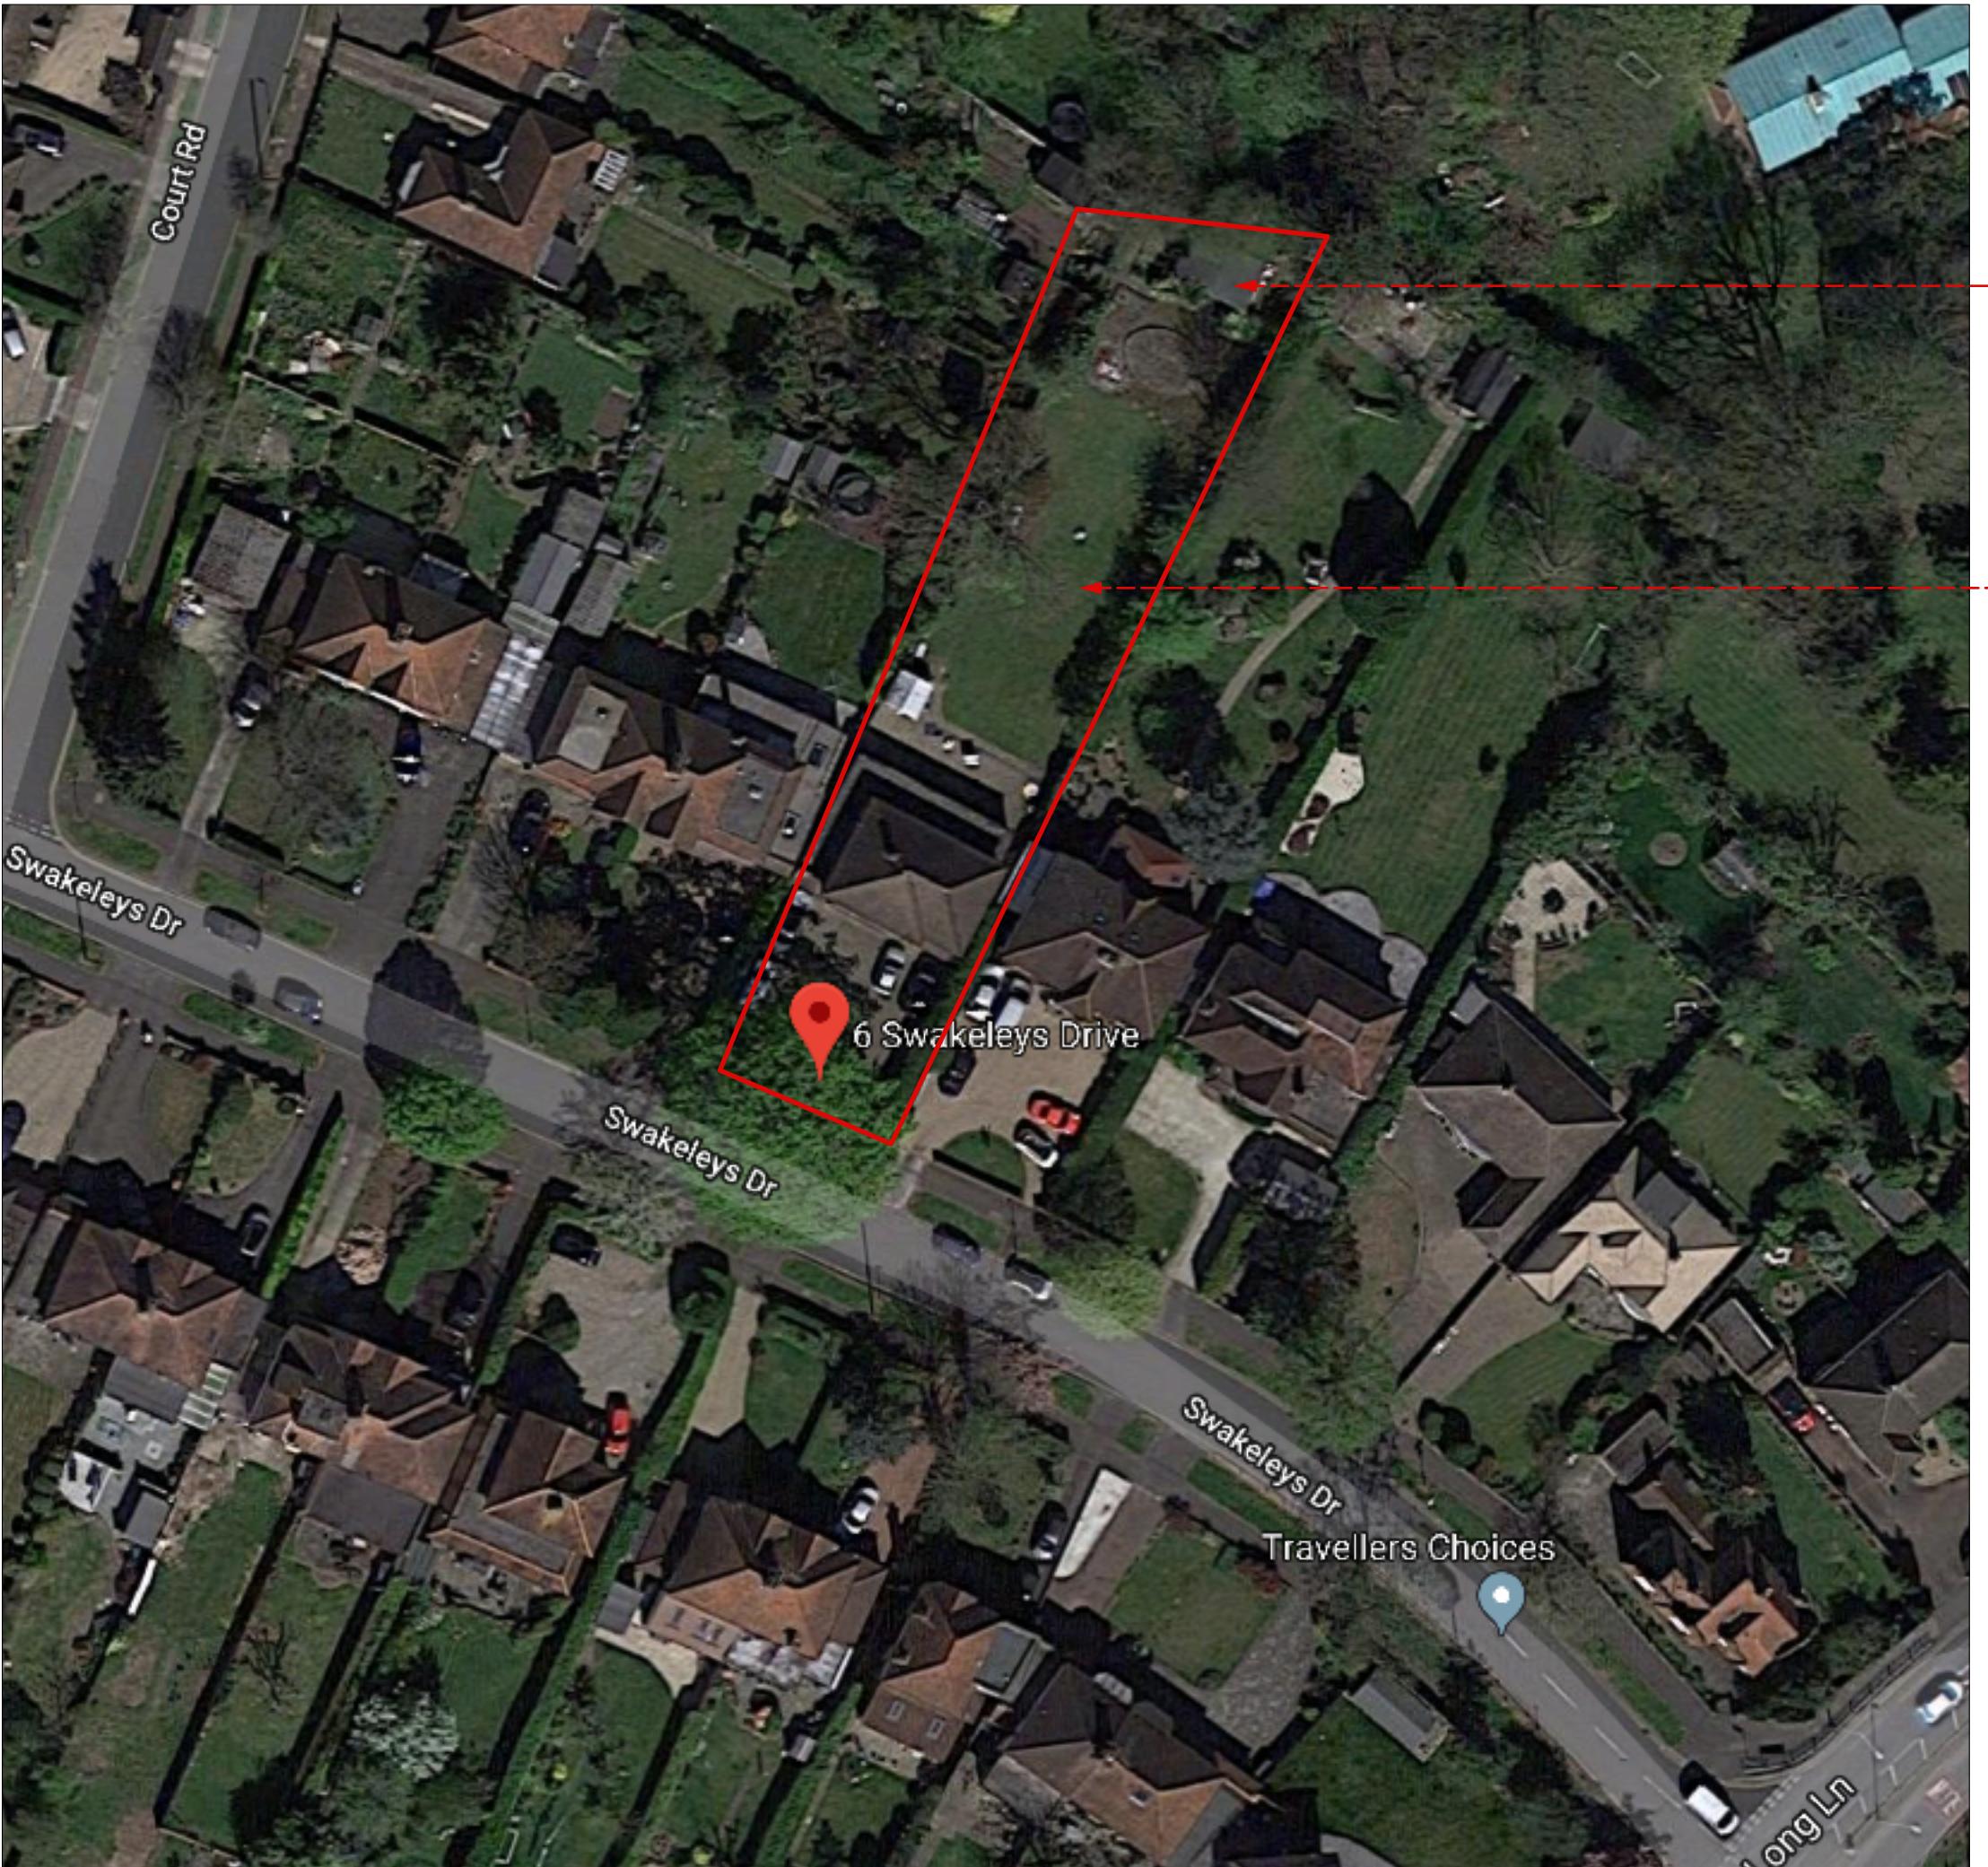

Location of the proposed outbuilding with NO significant impact on nearby neighbours.

The property benefits from a very large rear garden.

Issue:

PLANNING APPLICATION
Not for construction

Notes.

Contractors must verify all dimensions at the site before commencing any work.

No construction work before Local Authority consent, Planning Permission, Building Control approval and structural engineer confirmation.

All structural elements inc. joists, beams and columns to be confirmed by structural engineer.

Any discrepancies to be reported to us.

All drawings are to be read in conjunction with all relevant drawings and specifications.

Revision.	Description
-----------	-------------

YOUArchitecture Ltd

A 67 Howcroft Cres. N3 1PA
M +44 (0) 77 46 60 40 23
T +44 (0) 20 87 56 04 39
E youarchitecture@gmail.com

Project:

6 Swakeleys Drive

Client:

Mr Randhawa

Drawing Title:

Existing Site Plan

Dwg no:	Revision:	Date:
0045-EX-SP	A	12.12.2017
Scale:	Drawn by:	Checked by:
		R.SH.