


**Proposed Double Storey
Extension**



Block Plan

0 5 10 15 20 25
metres 1:500 scale



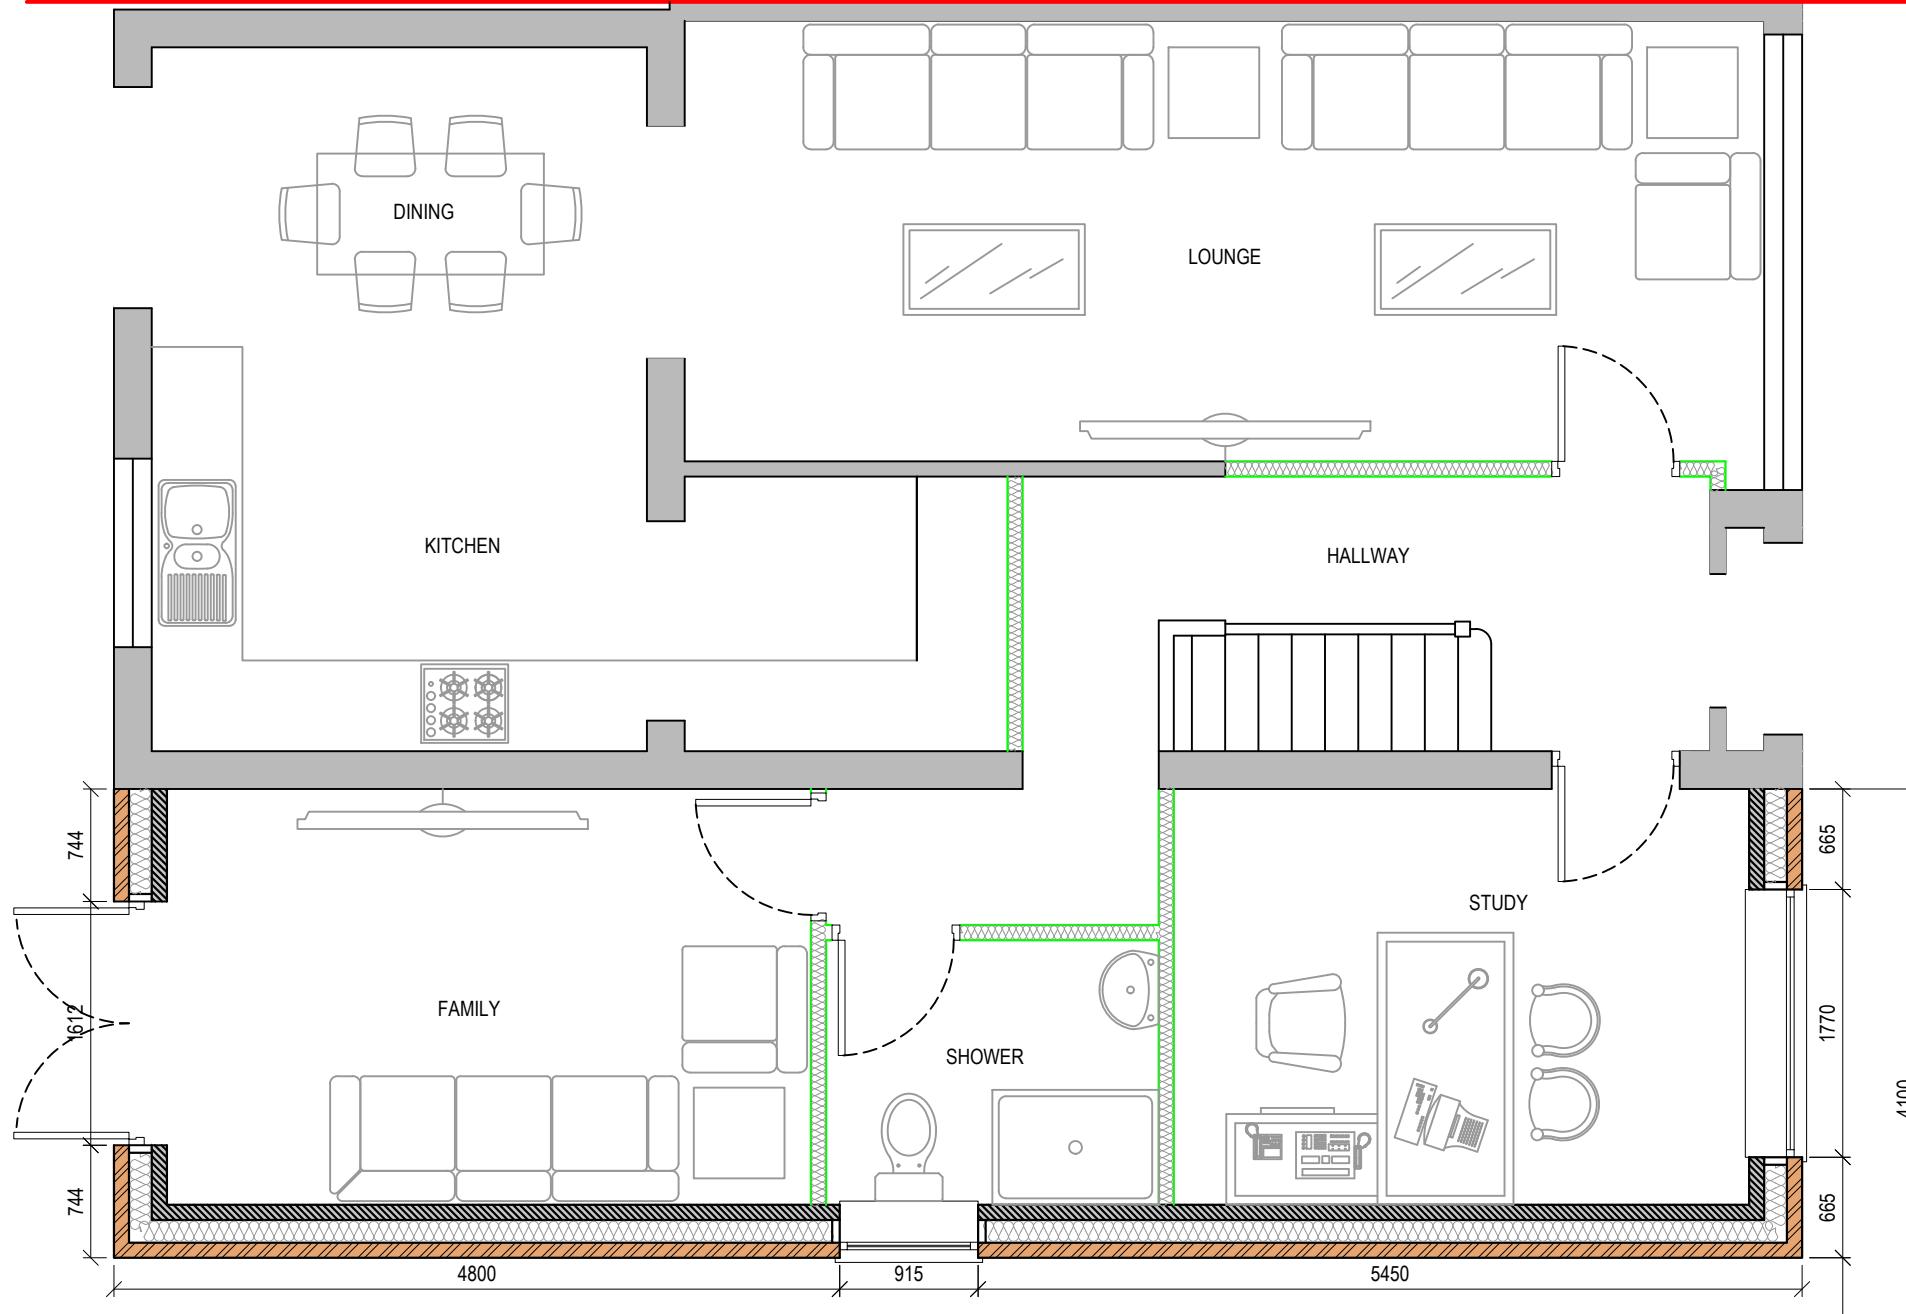

Proposed Ground Floor Plan

A scale bar with markings at 0, 0.5, 1.0, 1.5, 2.0, and 2. Below the bar, the text "metres 1:50 scale" is written.




Dimensions to be verified on site
DO NOT SCALE FROM THIS DRAWING.
Any areas indicated on this drawing are for guidance only.
No responsibility is taken for their accuracy.

This drawing is the property of **V-DESIGN CAD Services Ltd**. Copyright is reserved by them and the drawing is issued on the condition that it is not copied, reproduced, retained or disclosed to any unauthorized person, either wholly or in part, without the consent in writing of **V-DESIGN CAD Services Ltd**.

Email: vishal.p@vdesigncad.co.uk Mobile: 07971083333

Rev Date Comments

es ned or part ces 95	Site Address:	Title:			Drawn By:	VG
	52 Oakington Avenue, Hayes, UB3 4AH	Existing & Proposed Ground Floor Plans			Job Ref:	23125
		Scale:		1:50/1:100	Paper Size:	A3
				Drawing No.		PL - 02

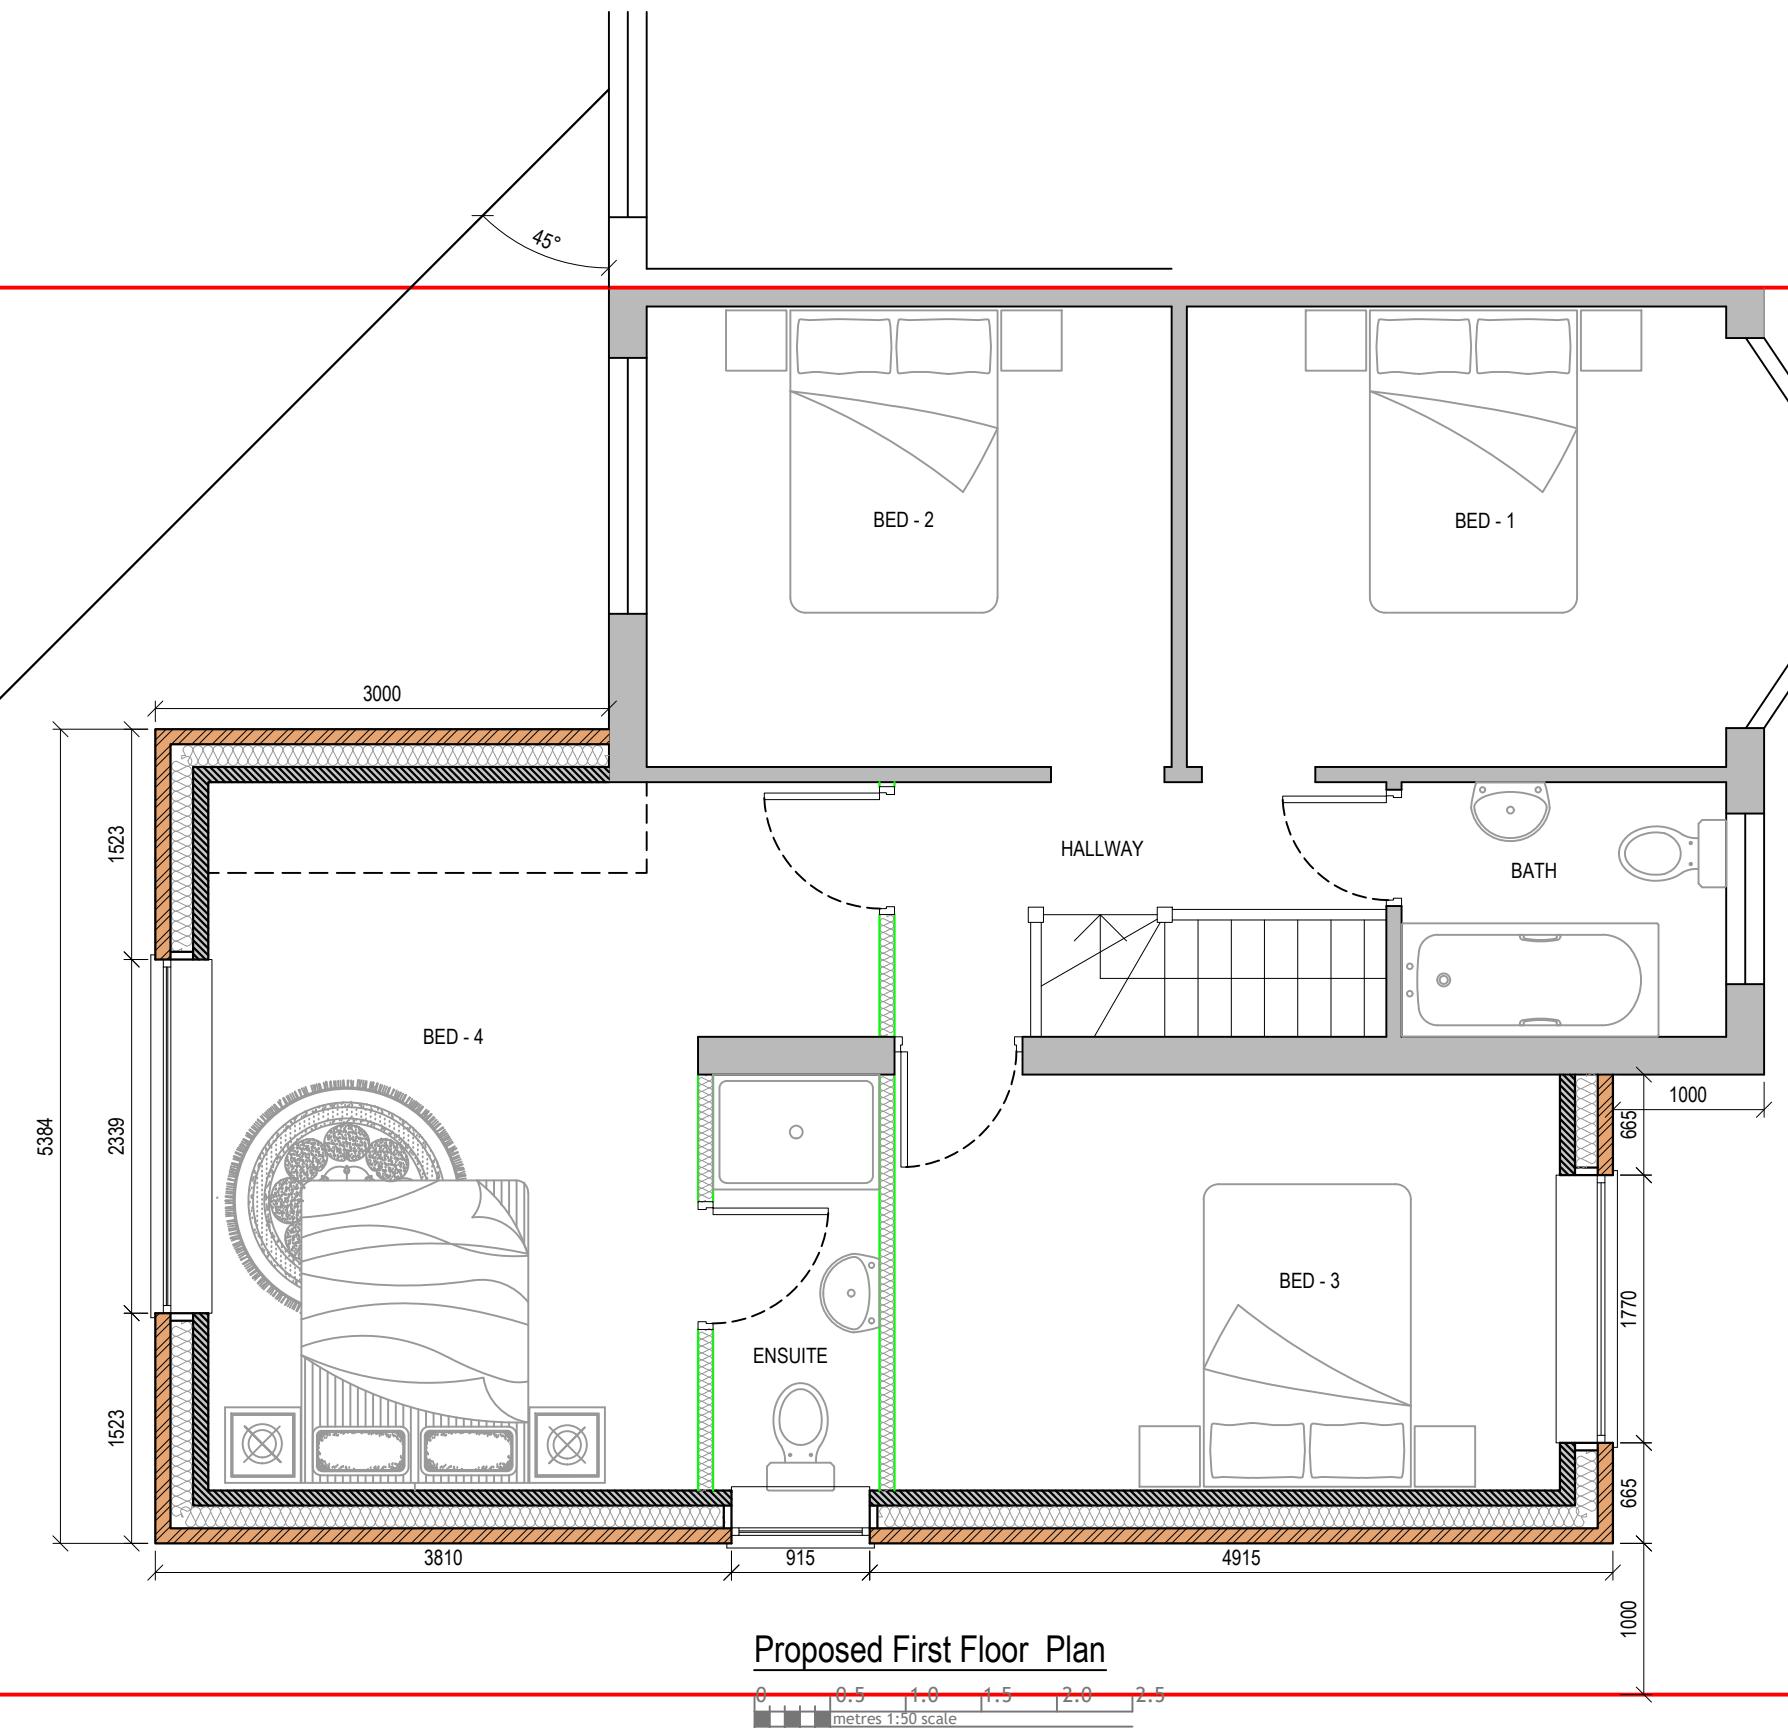

Proposed First Floor Plan

A scale bar with markings at 0, 0.5, 1.0, 1.5, and 2.0. Below the bar, the text 'metres 1:50 scale' is written.




Dimensions to be verified on site
DO NOT SCALE FROM THIS DRAWING.
Any areas indicated on this drawing are for guidance only.
No responsibility is taken for their accuracy.

This drawing is the property of **V-DESIGN CAD Service Ltd**. Copyright is reserved by them and the drawing is issued on the condition that it is not copied, reproduced, retained or disclosed to any unauthorized person, either wholly or in part, without the consent in writing of **V-DESIGN CAD Service Ltd**.

Email: vishal.p@vdesigncad.co.uk Mobile: 07971083399


Rev Date Comments

Site Address: 52 Oakington Avenue, Hayes, UB3 4AH	Title: Existing & Proposed First Floor Plans		Drawn By: VG
	Scale: 1:50/1:100	Paper Size: A3	Job Ref: 23125
			Date: Jan 2024
			Drawing No. PL - 03

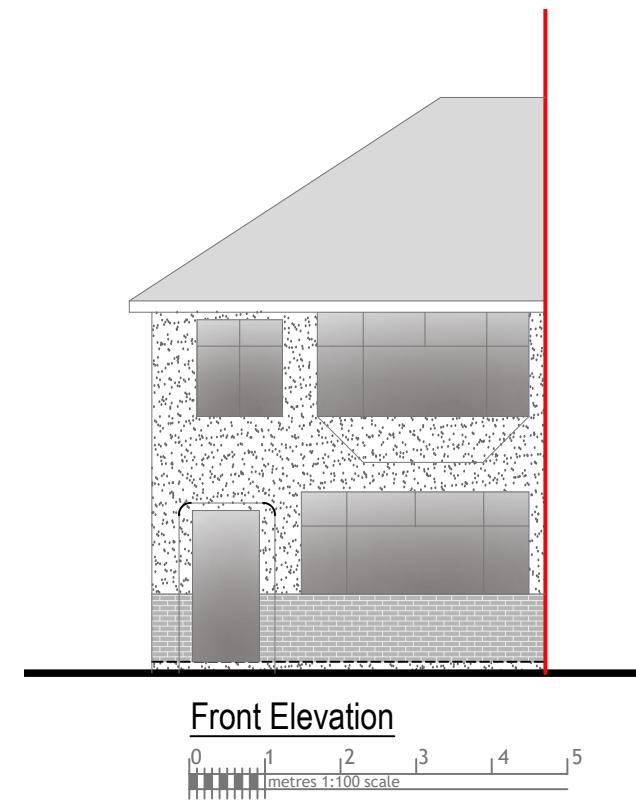


Front Elevation

0 1 2 3 4 5
metres 1:100 scale

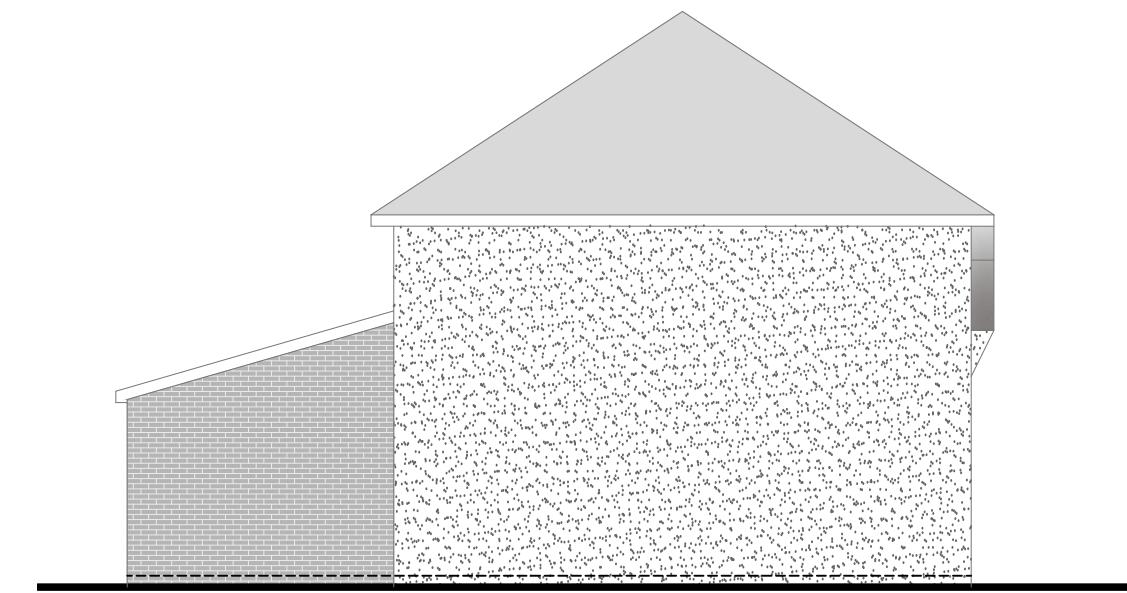


Side Elevation

0 1 2 3 4 5
metres 1:100 scale

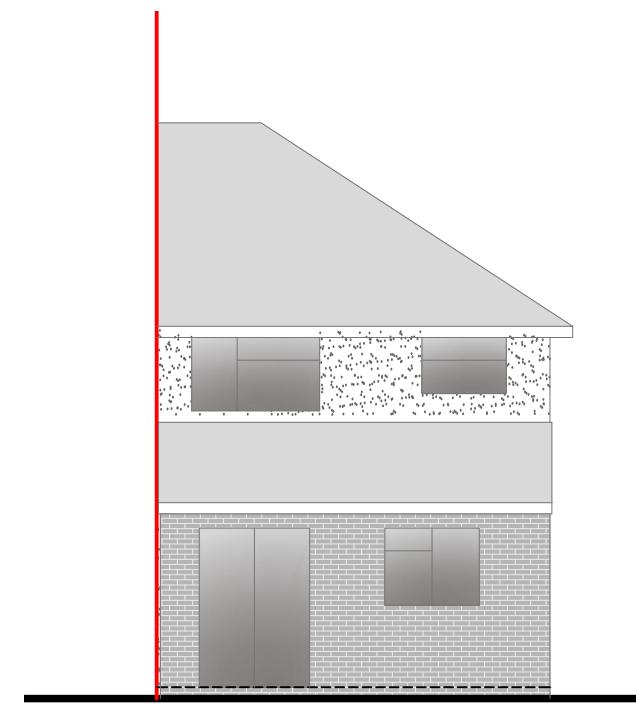

Rear Elevation

0 1 2 3 4 5
metres 1:100 scale

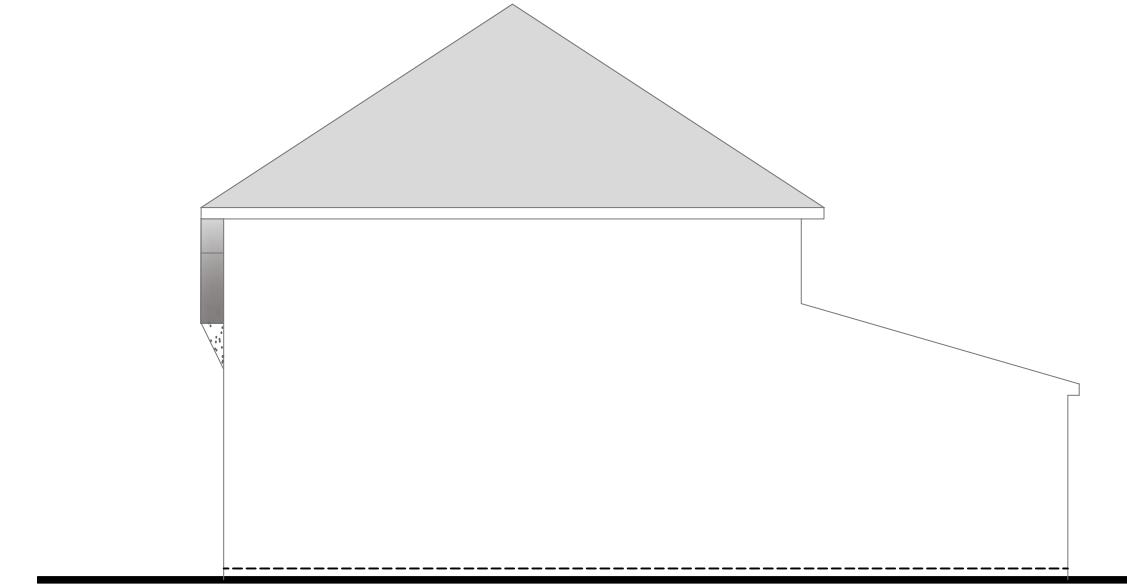

Side Elevation

0 1 2 3 4 5
metres 1:100 scale



Rev Date Comments



Dimensions to be verified on site
DO NOT SCALE FROM THIS DRAWING.
Any areas indicated on this drawing are for guidance only.
No responsibility is taken for their accuracy.

This drawing is the property of **V-DESIGN CAD Services Ltd**. Copyright is reserved by them and the drawing is issued on the condition that it is not copied, reproduced, retained or disclosed to any unauthorized person, either wholly or in part without the consent in writing of **V-DESIGN CAD Services Ltd**.
Email: vishal.p@vdesigncad.co.uk Mobile: 07971083395

Site Address:	Title:			Drawn By:	VG
52 Oakington Avenue, Hayes, UB3 4AH	Existing Elevations			Job Ref:	23125
					Date: Jan 2024
Scale:	1:100	Paper Size:	A3	Drawing No.	PL - 04

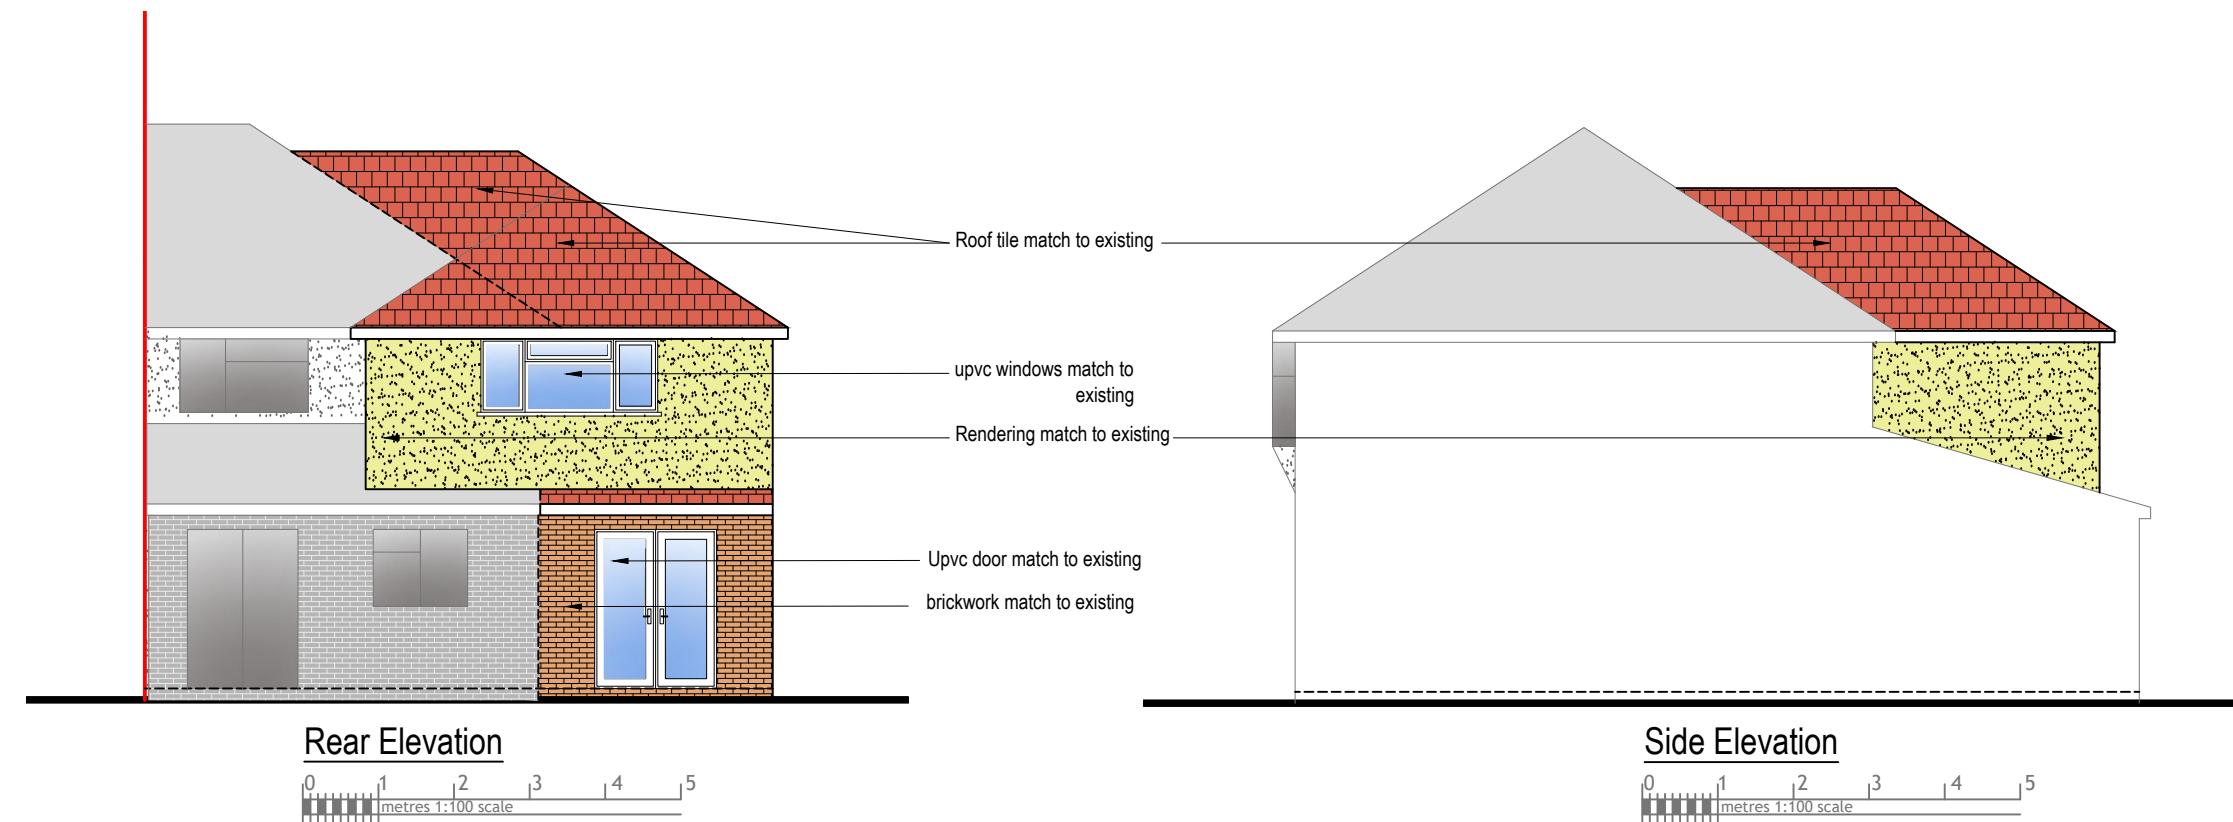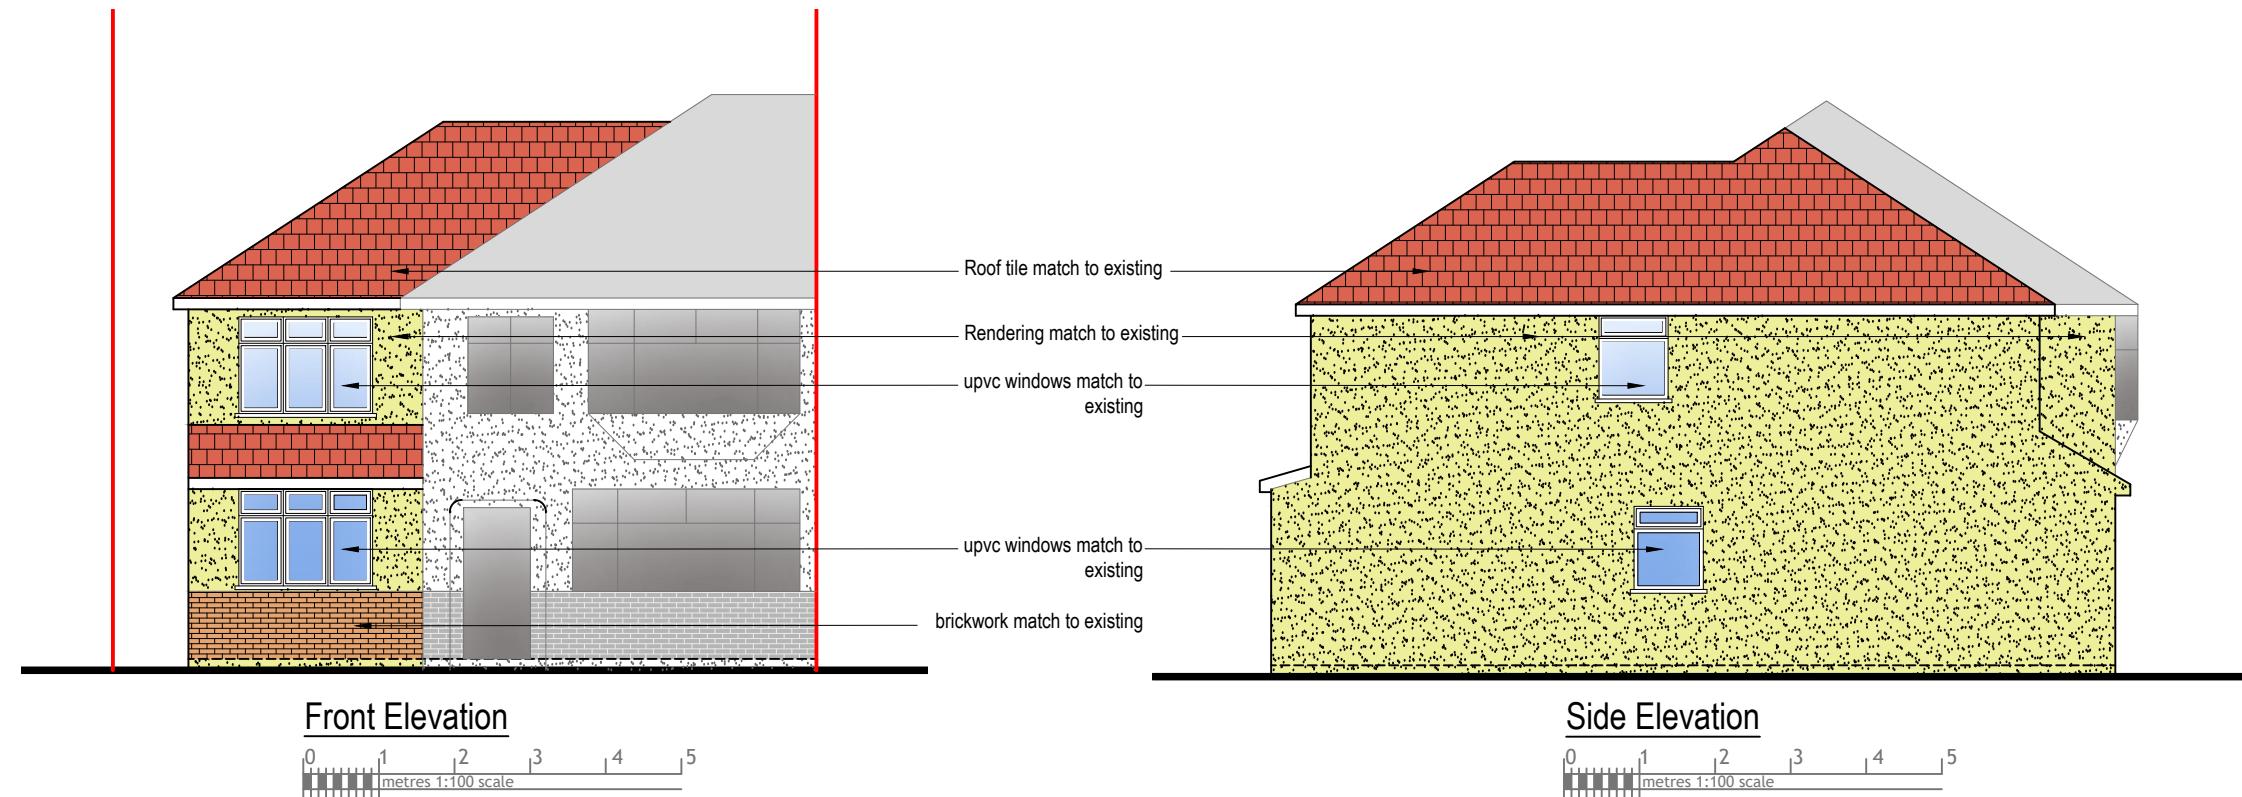

Rev Date Comments



Dimensions to be verified on site
DO NOT SCALE FROM THIS DRAWING.
Any areas indicated on this drawing are for guidance only.
No responsibility is taken for their accuracy.

This drawing is the property of **V-DESIGN CAD Services Ltd**. Copyright is reserved by them and the drawing is issued on the condition that it is not copied, reproduced, retained or disclosed to any unauthorized person, either wholly or in part without the consent in writing of **V-DESIGN CAD Services Ltd**.
Email: vishal.p@vdesigncad.co.uk Mobile: 07971083395

Site Address:	Title:			Drawn By:	VG
52 Oakington Avenue, Hayes, UB3 4AH	Proposed Elevations			Job Ref:	23125
					Date: Jan 2024
Scale:	1:100	Paper Size:	A3	Drawing No.	PL - 05