





Existing Front Elevation

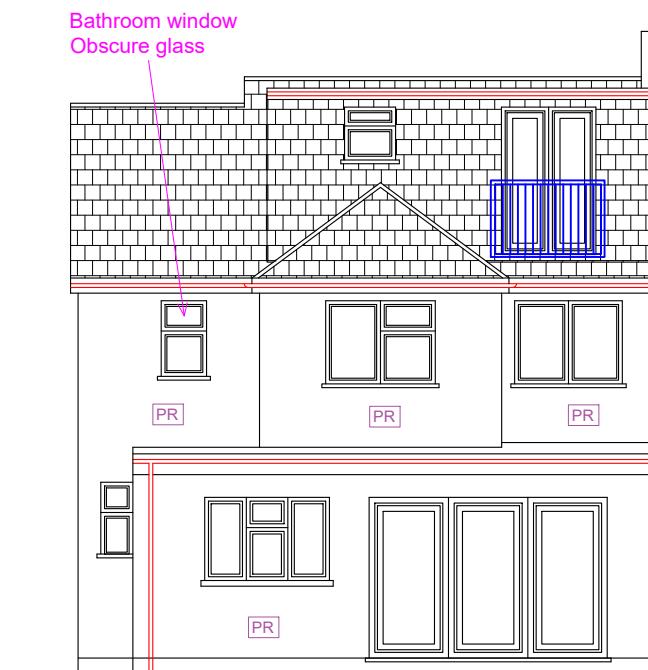


Existing Rear Elevation

Note: This Drawing is for planning purpose and should not be used for construction.
All dimensions should be confirmed on site and any deviation should be reported back to designer.

PR | Painted Render

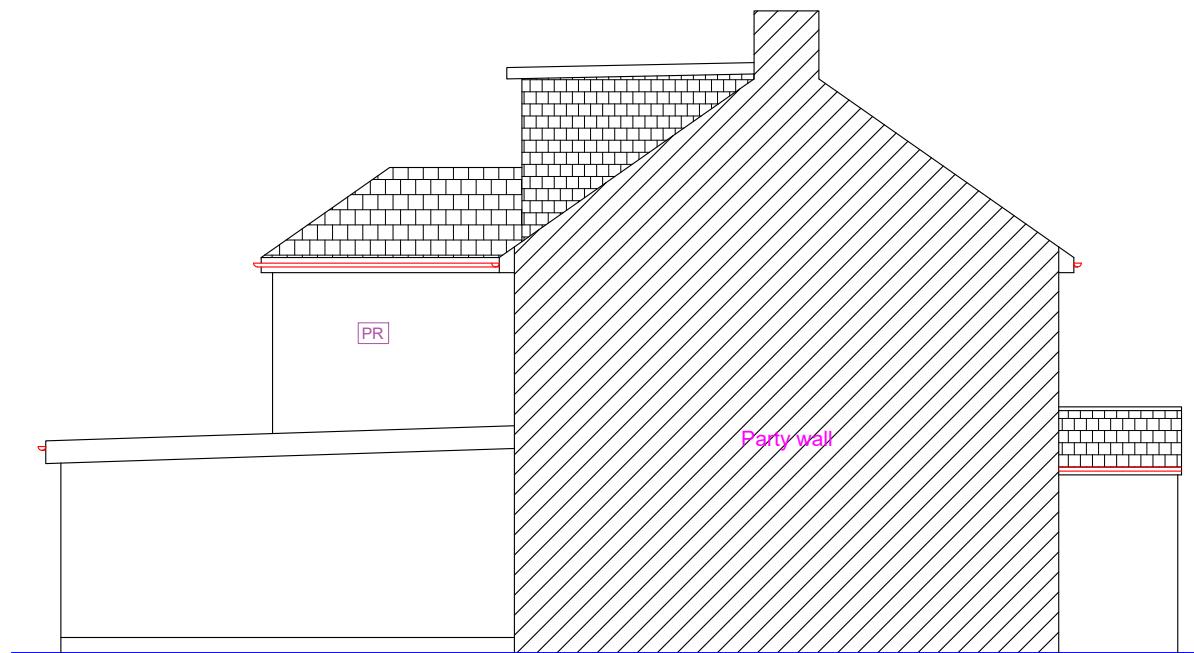

Existing Side Elevation (LHS)

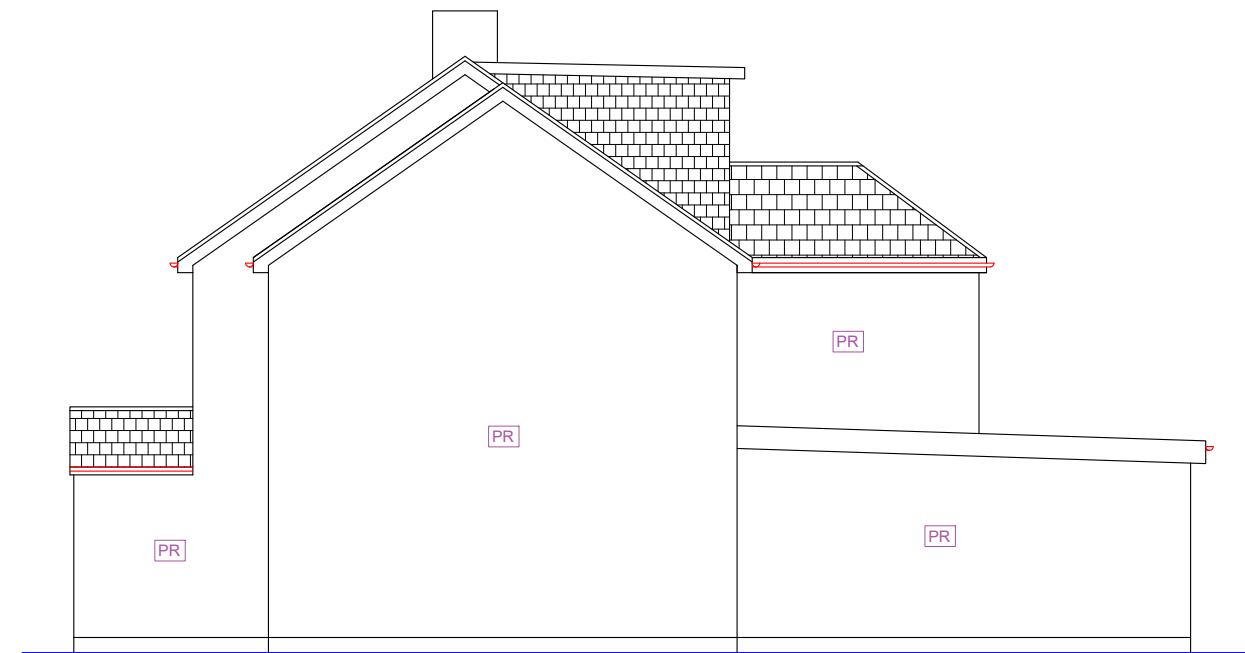

Existing Side Elevation (RHS)

Proposed Development: Retrospective Planning Application for Hip to Gable roof of Double storey side extension and Front Porch	Site Address: 2 Jonson Close Hayes UB4 0BS	Revisions: <table border="1"> <tr> <th>Rev</th> <th>Date</th> <th>Description</th> </tr> <tr> <td>A</td> <td>09/12/2022</td> <td></td> </tr> <tr> <td></td> <td></td> <td></td> </tr> <tr> <td></td> <td></td> <td></td> </tr> <tr> <td></td> <td></td> <td></td> </tr> </table>	Rev	Date	Description	A	09/12/2022											Drawing Description: Existing Elevations Drawing No.: ART/2022/RP2JC/EE	Scale: 1:100 Paper Size: A3 Sheet No: 4 of 5 	ART CONSULTANTS (UK) LTD 113 LONG LANE STANWELL TW19 7AL M:07960071377 E: ARTCONSULTANTSUK@GMAIL.COM
Rev	Date	Description																		
A	09/12/2022																			