


Notes:

- 1) 6M Single storey Rear Extension already approved
Planning ref: [63519/APP/2020/1715](#)
- 2) Single Storey Side Extension already approved
Planning ref: [63519/APP/2020/1715](#)
- 3) Two storey side and part two storey,
part single storey rear extension already approved under
Planning ref: [63519/APP/2021/1470](#)
- 4) Two storey side extension and part two storey, part single
storey side/rear extension approved under
planning ref: [63519/APP/2021/2602](#)

Note: This Drawing is for planning purpose and should not be used for construction.
All dimensions should be confirmed on site and any deviation should be reported back to designer.

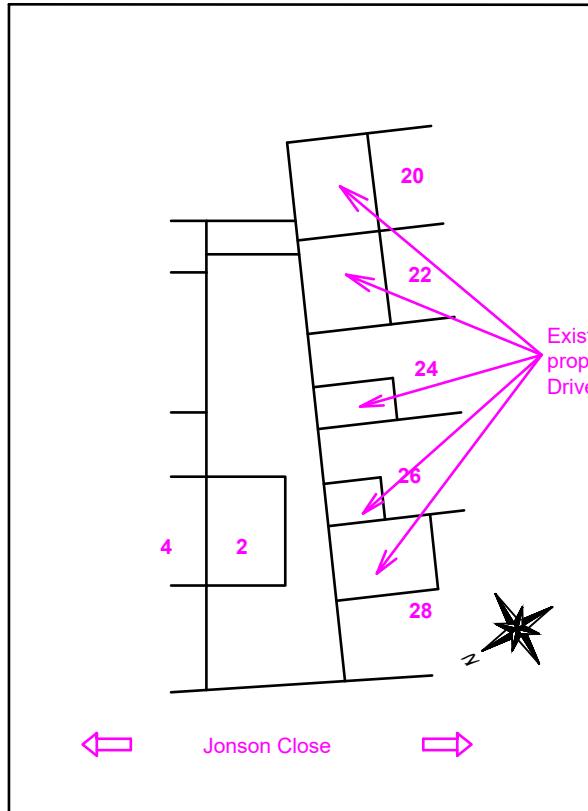

Pre-Existing Site Plan
@1:500



Existing Site Plan
@1:500



Location Plan@
1:1250

Proposed Development: Retrospective Planning Application for Hip to Gable roof of Double storey side extension and Front Porch	Site Address: 2 Jonson Close Hayes UB4 0BS	Revisions: <table border="1"> <thead> <tr> <th>Rev</th> <th>Date</th> <th>Description</th> </tr> </thead> <tbody> <tr> <td>A</td> <td>09/12/2022</td> <td></td> </tr> <tr> <td></td> <td></td> <td></td> </tr> <tr> <td></td> <td></td> <td></td> </tr> <tr> <td></td> <td></td> <td></td> </tr> </tbody> </table>	Rev	Date	Description	A	09/12/2022											Drawing Description: Site Plan and Location Plan Drawing No.: ART/2022/RP2JC/SPLP	<p>Scale: 1:500, 1:1250 Paper Size: A3 Sheet No: 5 of 5</p> <p>1:500</p> <p>1:1250</p>	ART CONSULTANTS (UK) LTD 113 LONG LANE STANWELL TW19 7AL M:07960071377 E: ARTCONSULTANTSUK@GMAIL.COM
Rev	Date	Description																		
A	09/12/2022																			