




FRONT ELEVATION PROPOSED
(NO CHANGE)

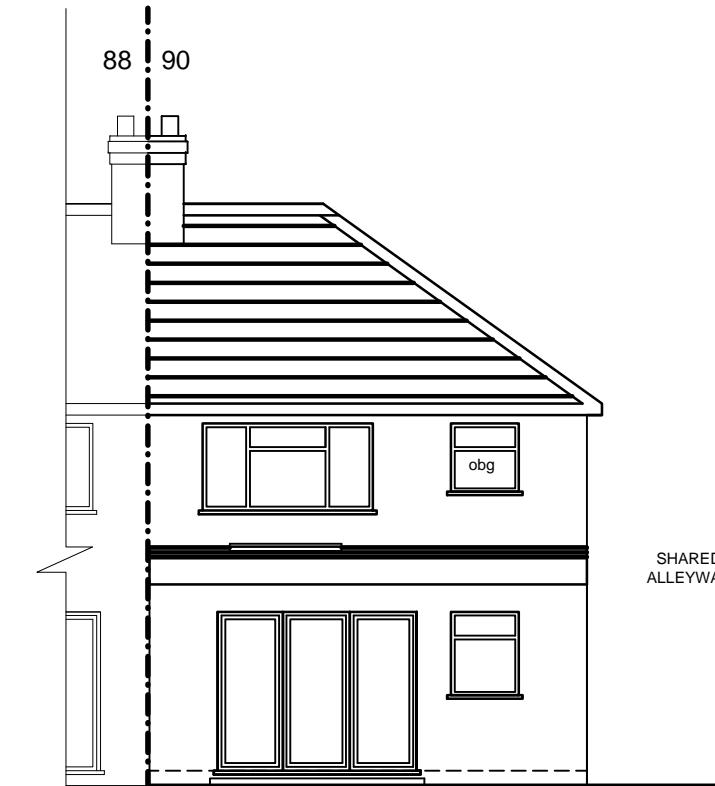

REAR ELEVATION PROPOSED

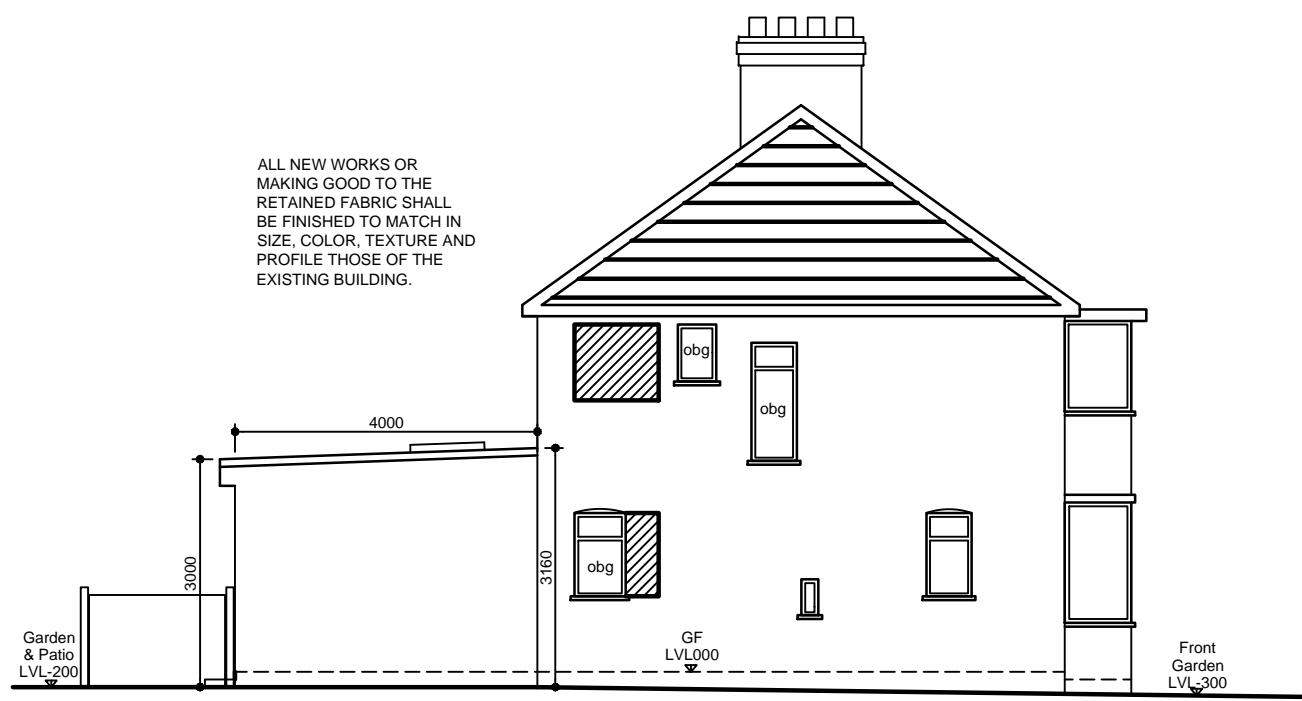

SIDE ELEVATION PROPOSED
(AS SEEN FROM SHARED ALLEYWAY)

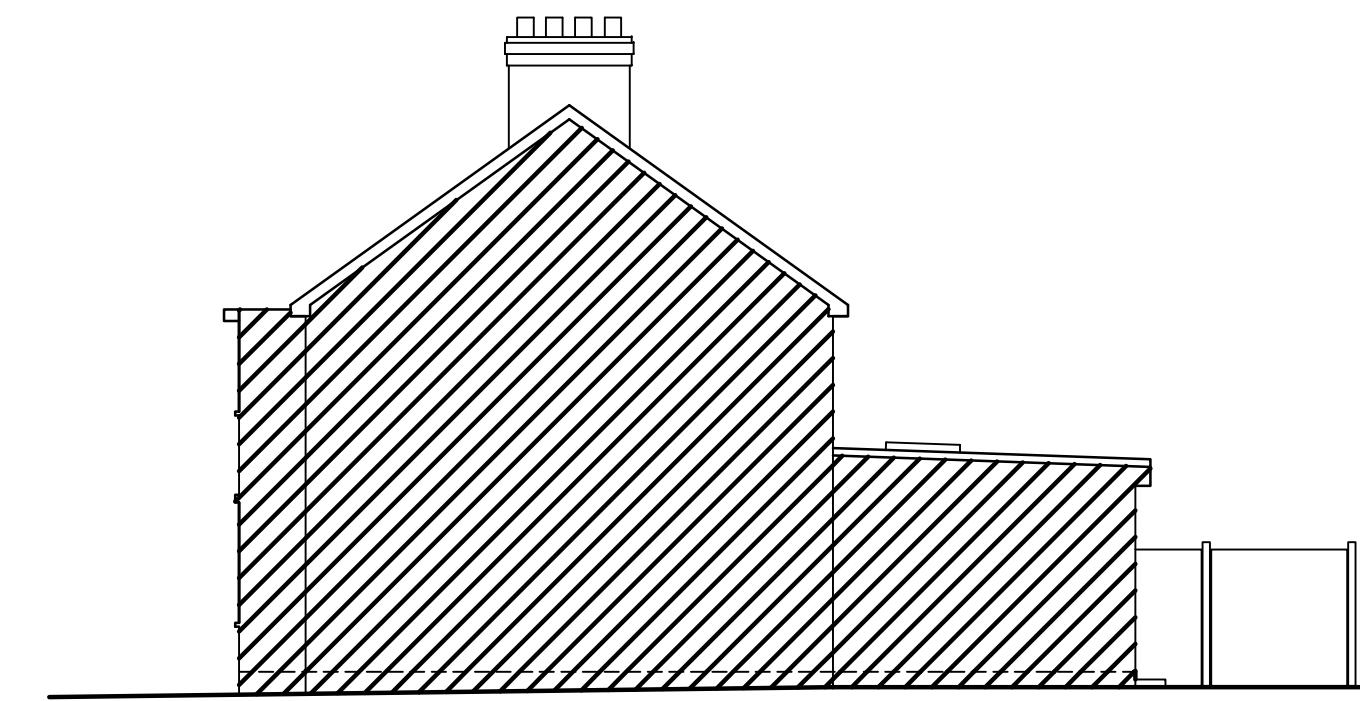

SIDE ELEVATION PROPOSED
(AS SEEN FROM NO.88)

0m 0.5 1m 1.5 2m 2.5 3m 3.5 4m 4.5 5m 5.5 6m

			PROJECT: SINGLE STOREY REAR EXTENSION AND ASSOCIATED ALTERATIONS AT 90 WALTHAM AVENUE, HAYES UB3 1TD	Title: Proposed Elevations
	05/04/2023	FOR LARGER HOME NOTIFICATION		Drawn By: PSL Rev: Date: 05/04/2023
	04/04/2023	FOR CLIENTS REVIEW		
Rev	Date	Comment	SCALE: 1:100@A3	DRG. NO: 2303-WALTHAM AVE 90-203