


BELOW IS AN EXAMPLE OF A SIMILAR APPROVED SCHEME FOR A SINGLE STOREY SIDE EXTENSION TO A CORNER PLOT APPROVED IN 2022

ADDRESS - 10 PARK WAY, HA4 8NY
PLANNING REF - 23666/APP/2023/2638

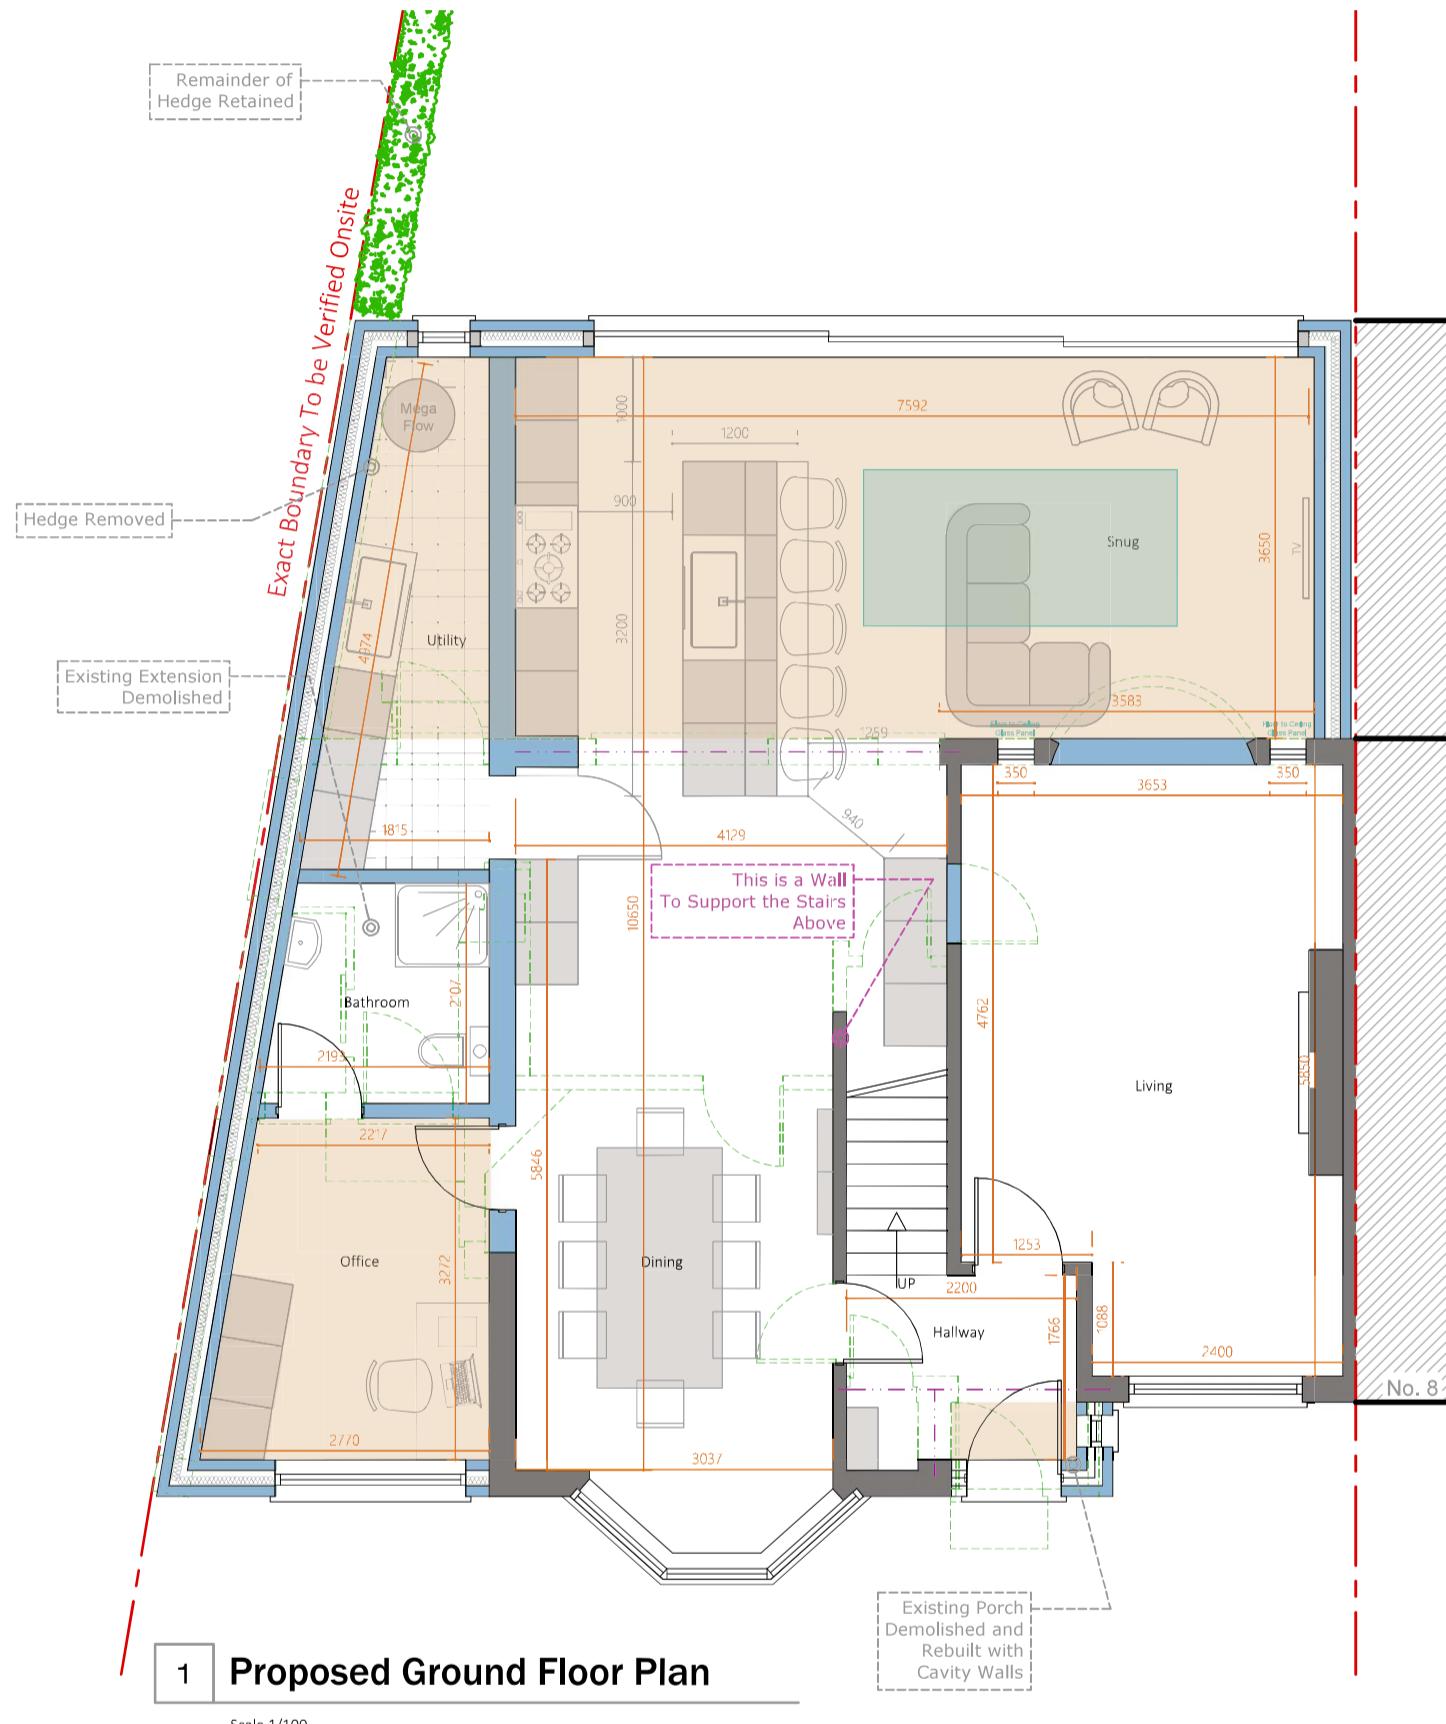

APPROVED GROUND FLOOR PLAN
N.T.S

EXISTING

Purpose - Householder planning app.

All dimensions to be checked on site.
All omissions & discrepancies to be reported to the designer.

© SSK architects owns the copyright of this drawing which must not be reproduced in whole or part without the written permission.

PROJECT:
38 Newnham Avenue,
Ruislip, HA4 9RN

DATE:
05/12/2023

DWG. TITLE:
PRECEDENTS

18

REVISION:

