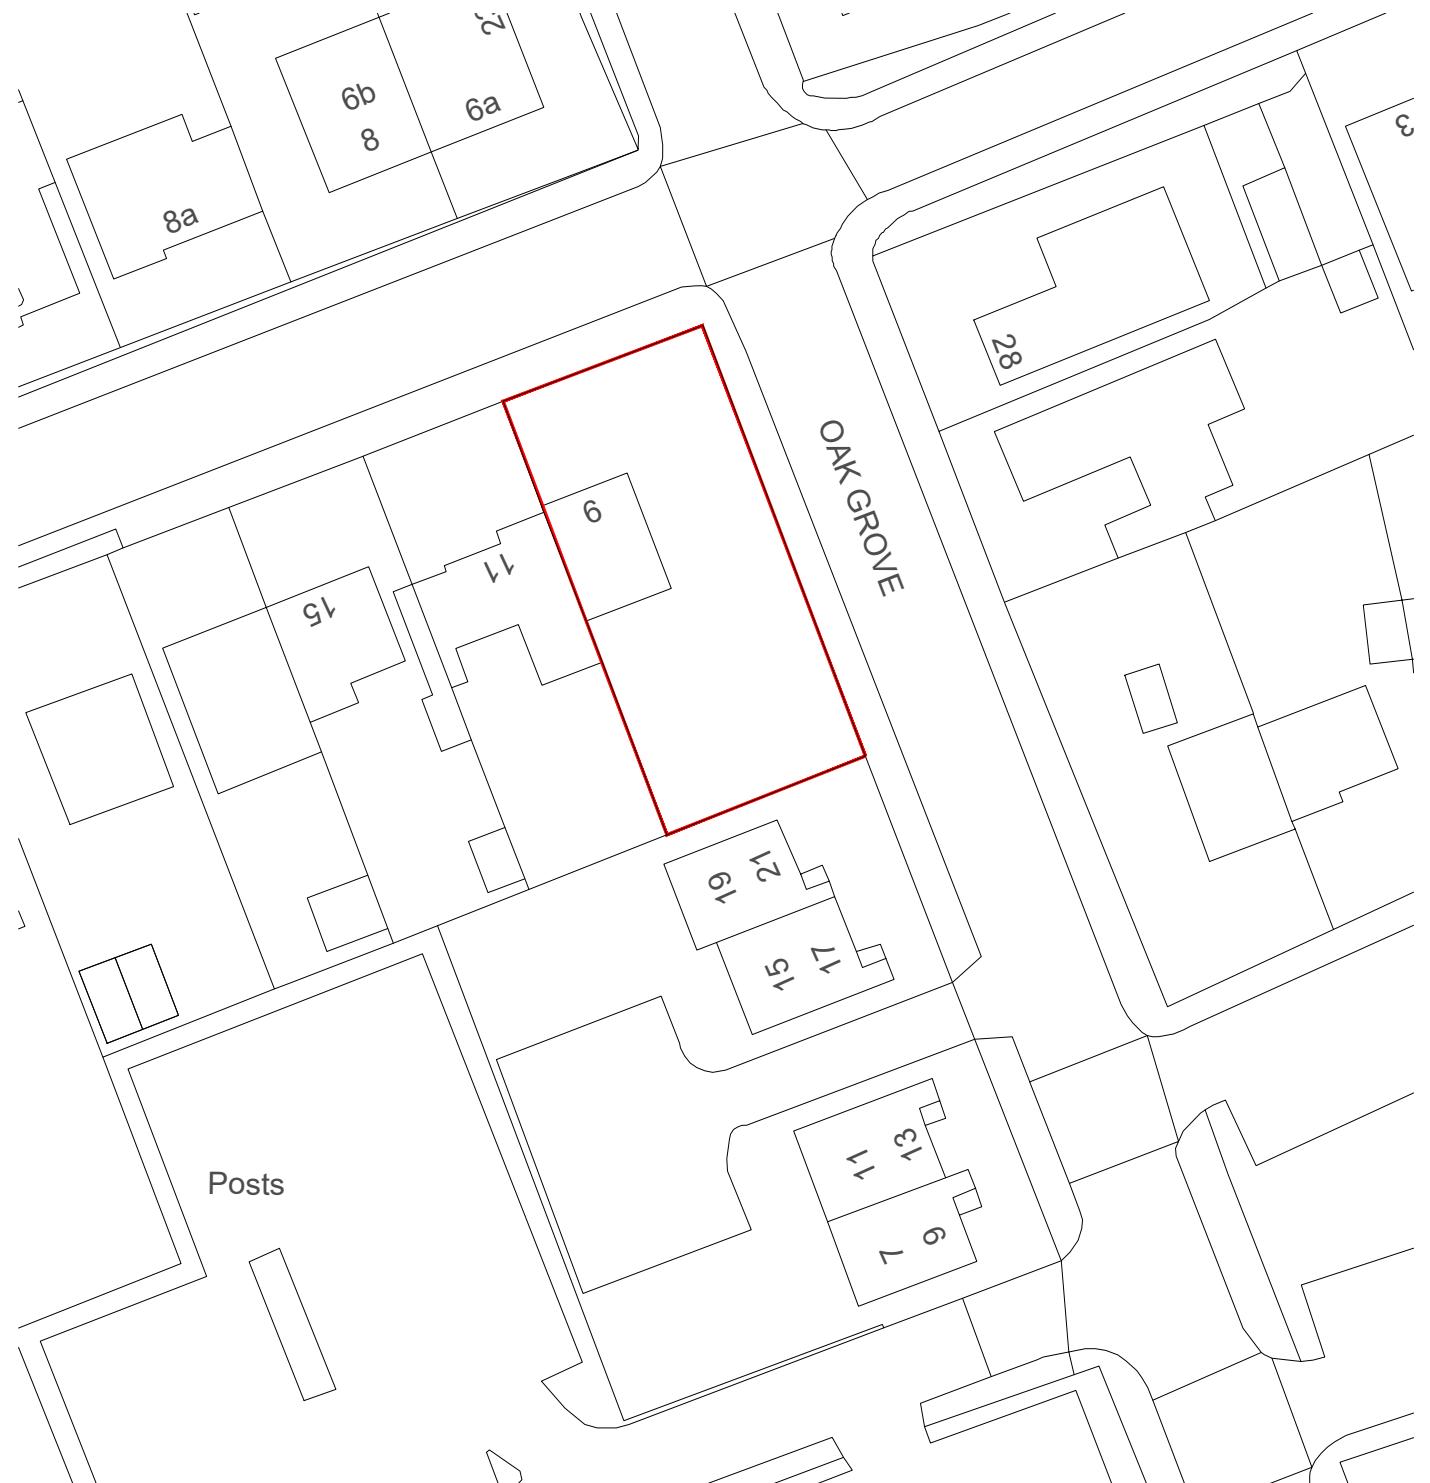
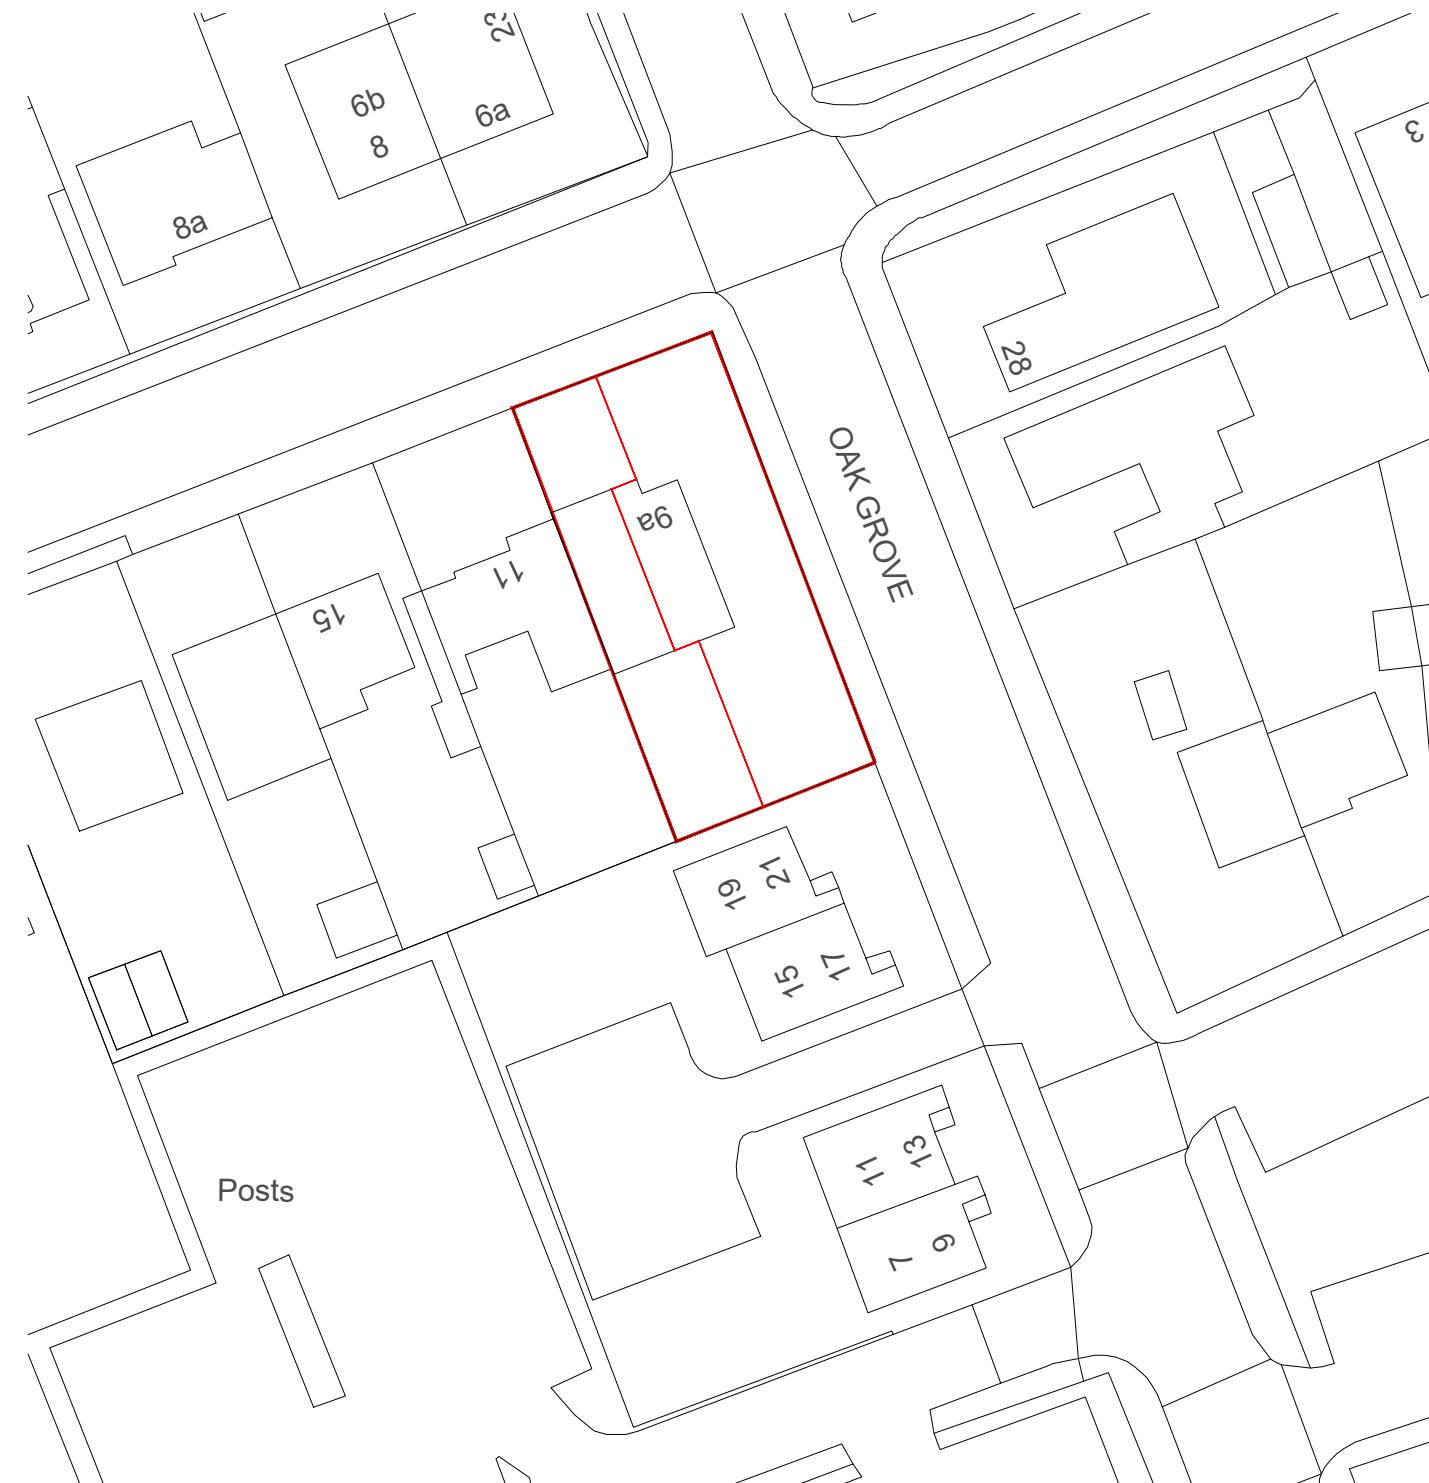


EXISTING

 **BLOCK PLAN**
SCALE 1:500 @ A3

0 10 20 50 100

SCALE BAR 1:500

PROPOSED

 **BLOCK PLAN**
SCALE 1:500 @ A3

| | | |
|---------------|---|------------------|
| PROJECT TITLE | 9a and 9b Beech Avenue, Ruislip HA4 8UG | |
| DRAWING TITLE | BLOCK AND PLANS | |
| DRAWING No. | SK010 | REVISION 7 |
| DATE | FEB/2025 | STATUS |
| JOB No. | 25001 | SCALE 1:500 @ A3 |
| DRAWN | OJ | CHECKED TB |



NOTES:
Do not scale this drawing.
Chelsea Consultants to be informed of all discrepancies in dimensions.
Contractors to check all dimensions on site.
This drawing and its content remains the copyright of Chelsea
Consultants and shall not be copied in any format without written consent.
Chelsea Consultants is a trading name of A J Browne Private Office Ltd.






PROJECT TITLE 9a and 9b Beech Avenue
DRAWING TITLE ELEVATIONS
DRAWING No. P201 REVISION 8
DATE MAY/2025 STATUS
JOB No. 25001 SCALE 1:100@A3
DRAWN OJ CHECKED TB



NOTES:
Do not scale this drawing.
Chelsea Consultants to be informed of all discrepancies in dimensions.
Contractors to check all dimensions on site.
This drawing and its content remains the copyright of Chelsea
Consultants and shall not be copied in any format without written consent.
Chelsea Consultants is a trading name of A J Browne Private Office Ltd.

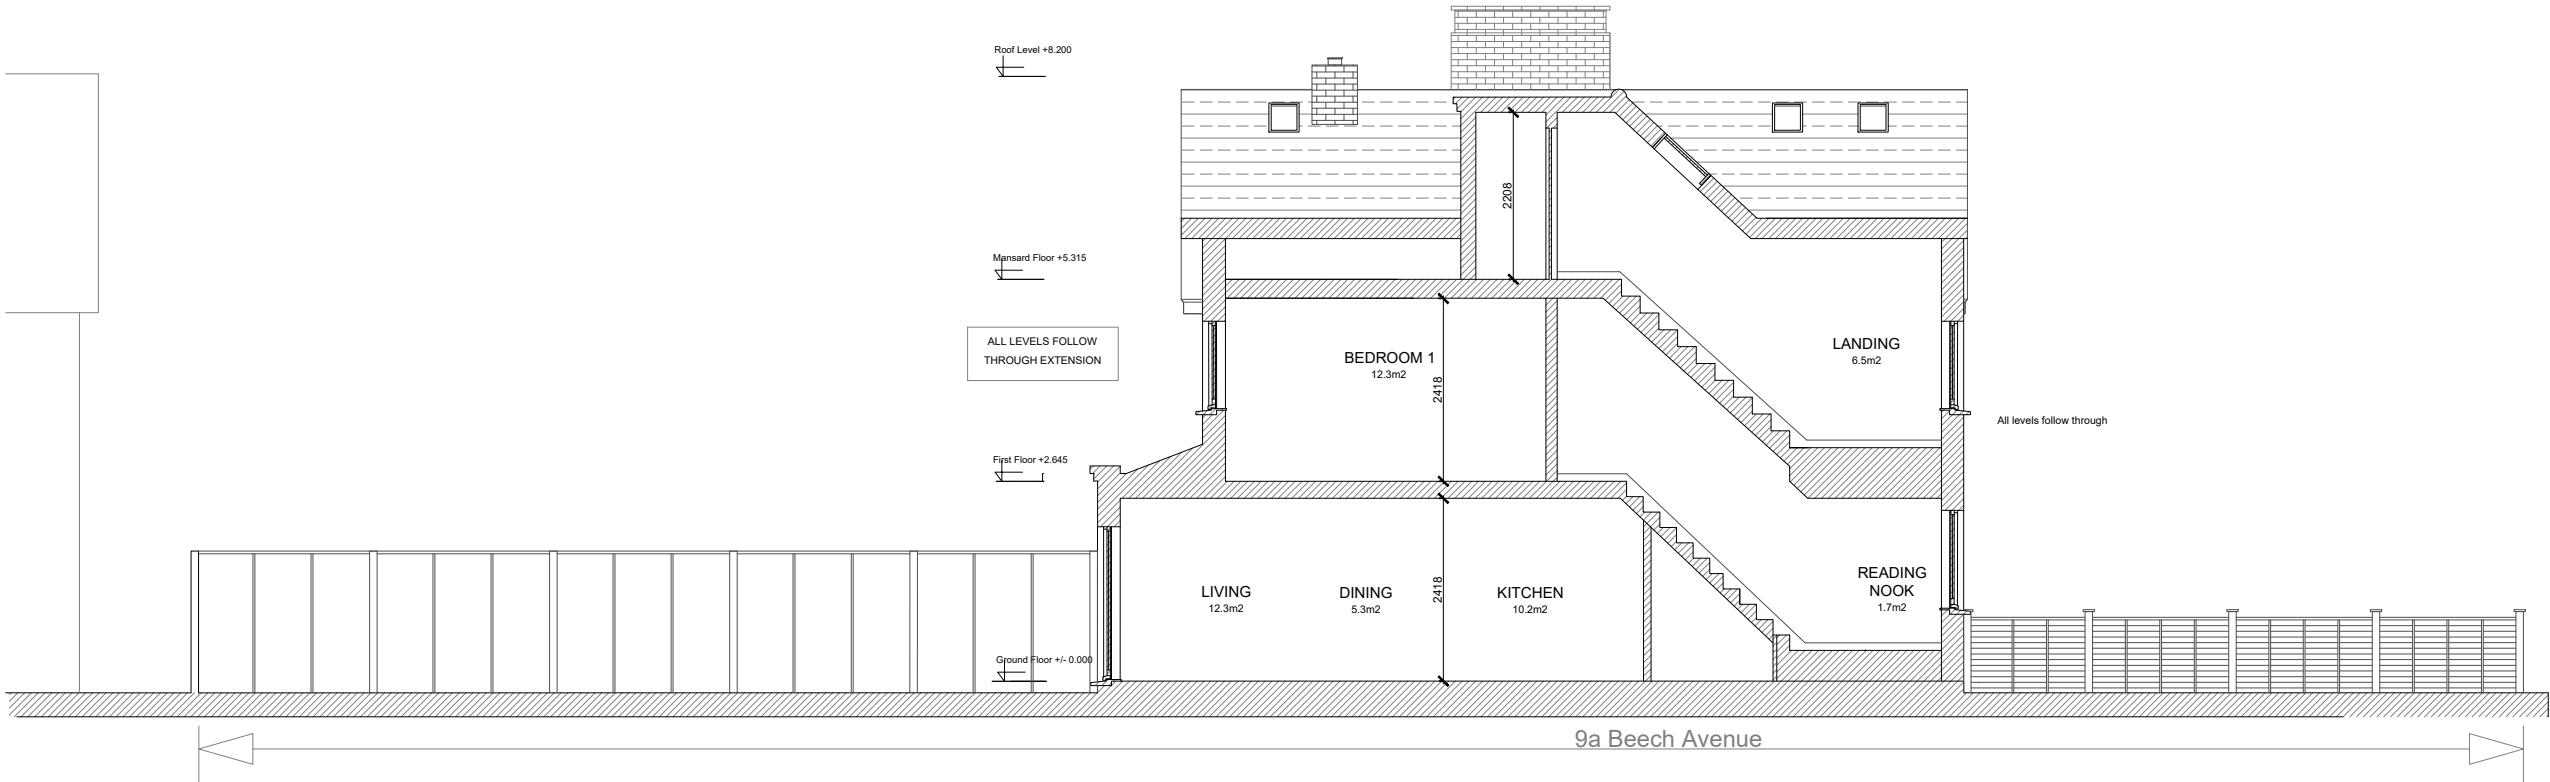

SECTION BEECH AVE 9A AS PROPOSED
SCALE 1:50



SIDE EAST ELEVATION AS PROPOSED
SCALE 1:100





SCALE 1:100

| | | |
|---------------|---------------------------------|----------------|
| PROJECT TITLE | 9 Beech Avenue, Ruislip HA4 8UG | |
| DRAWING TITLE | ELEVATION & SECTION | |
| DRAWING NO. | P202 | REVISION 8 |
| DATE | MAY/2025 | STATUS |
| JOB NO. | 25001 | SCALE 1:100@A3 |
| DRAWN | OJ | CHECKED TB |



NOTES:
Do not scale this drawing.
Chelsea Consultants to be informed of all discrepancies in dimensions.
Contractors to check all dimensions on site.
This drawing and its content remains the copyright of Chelsea
Consultants and shall not be copied in any format without written consent.
Chelsea Consultants is a trading name of A J Browne Private Office Ltd.

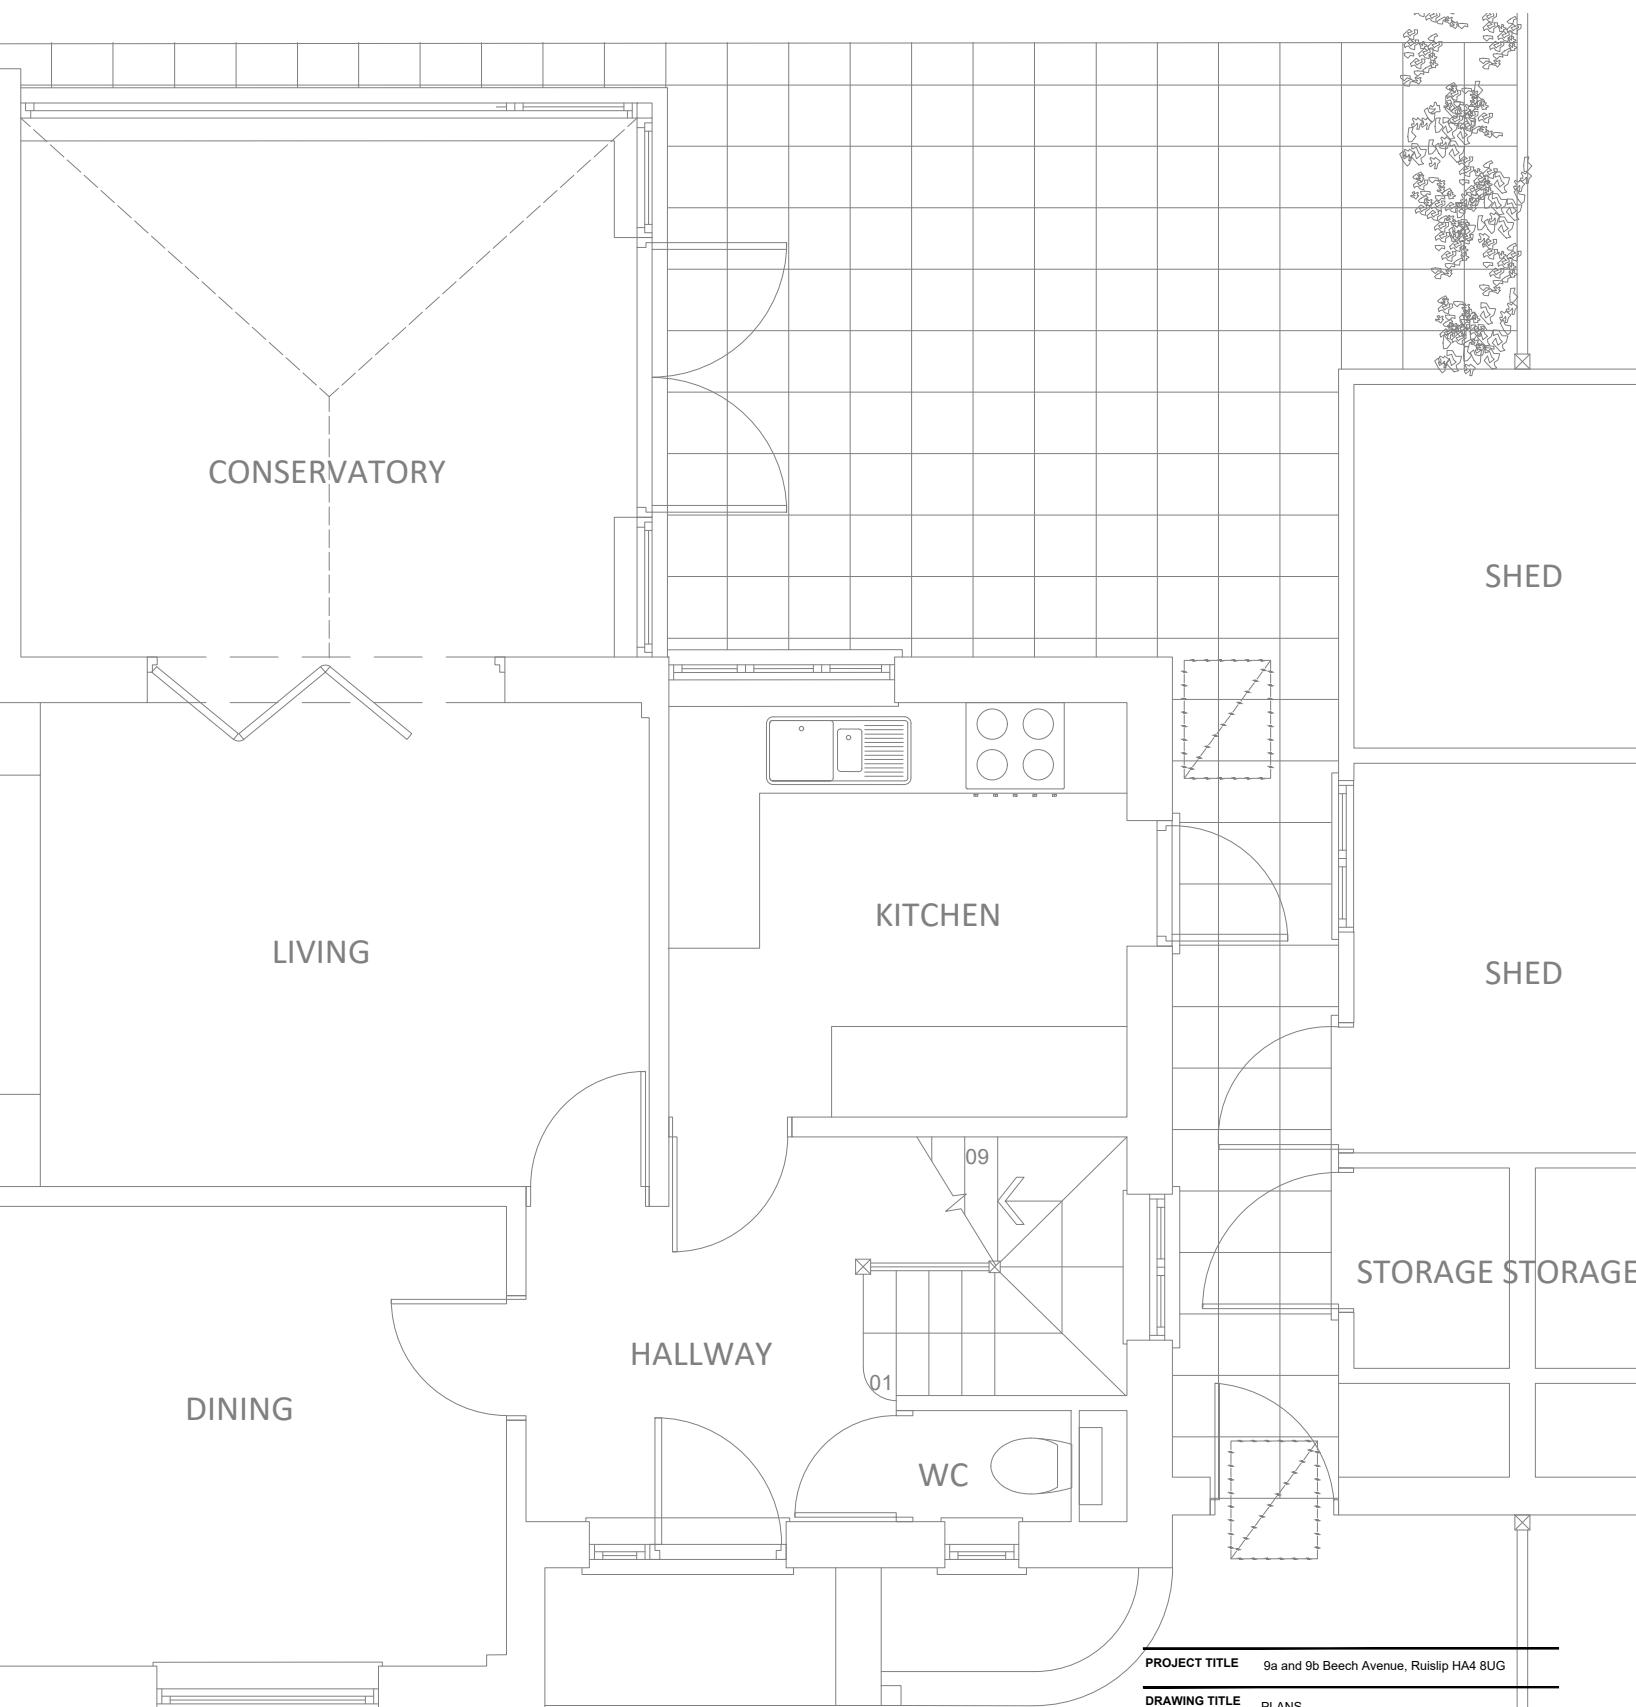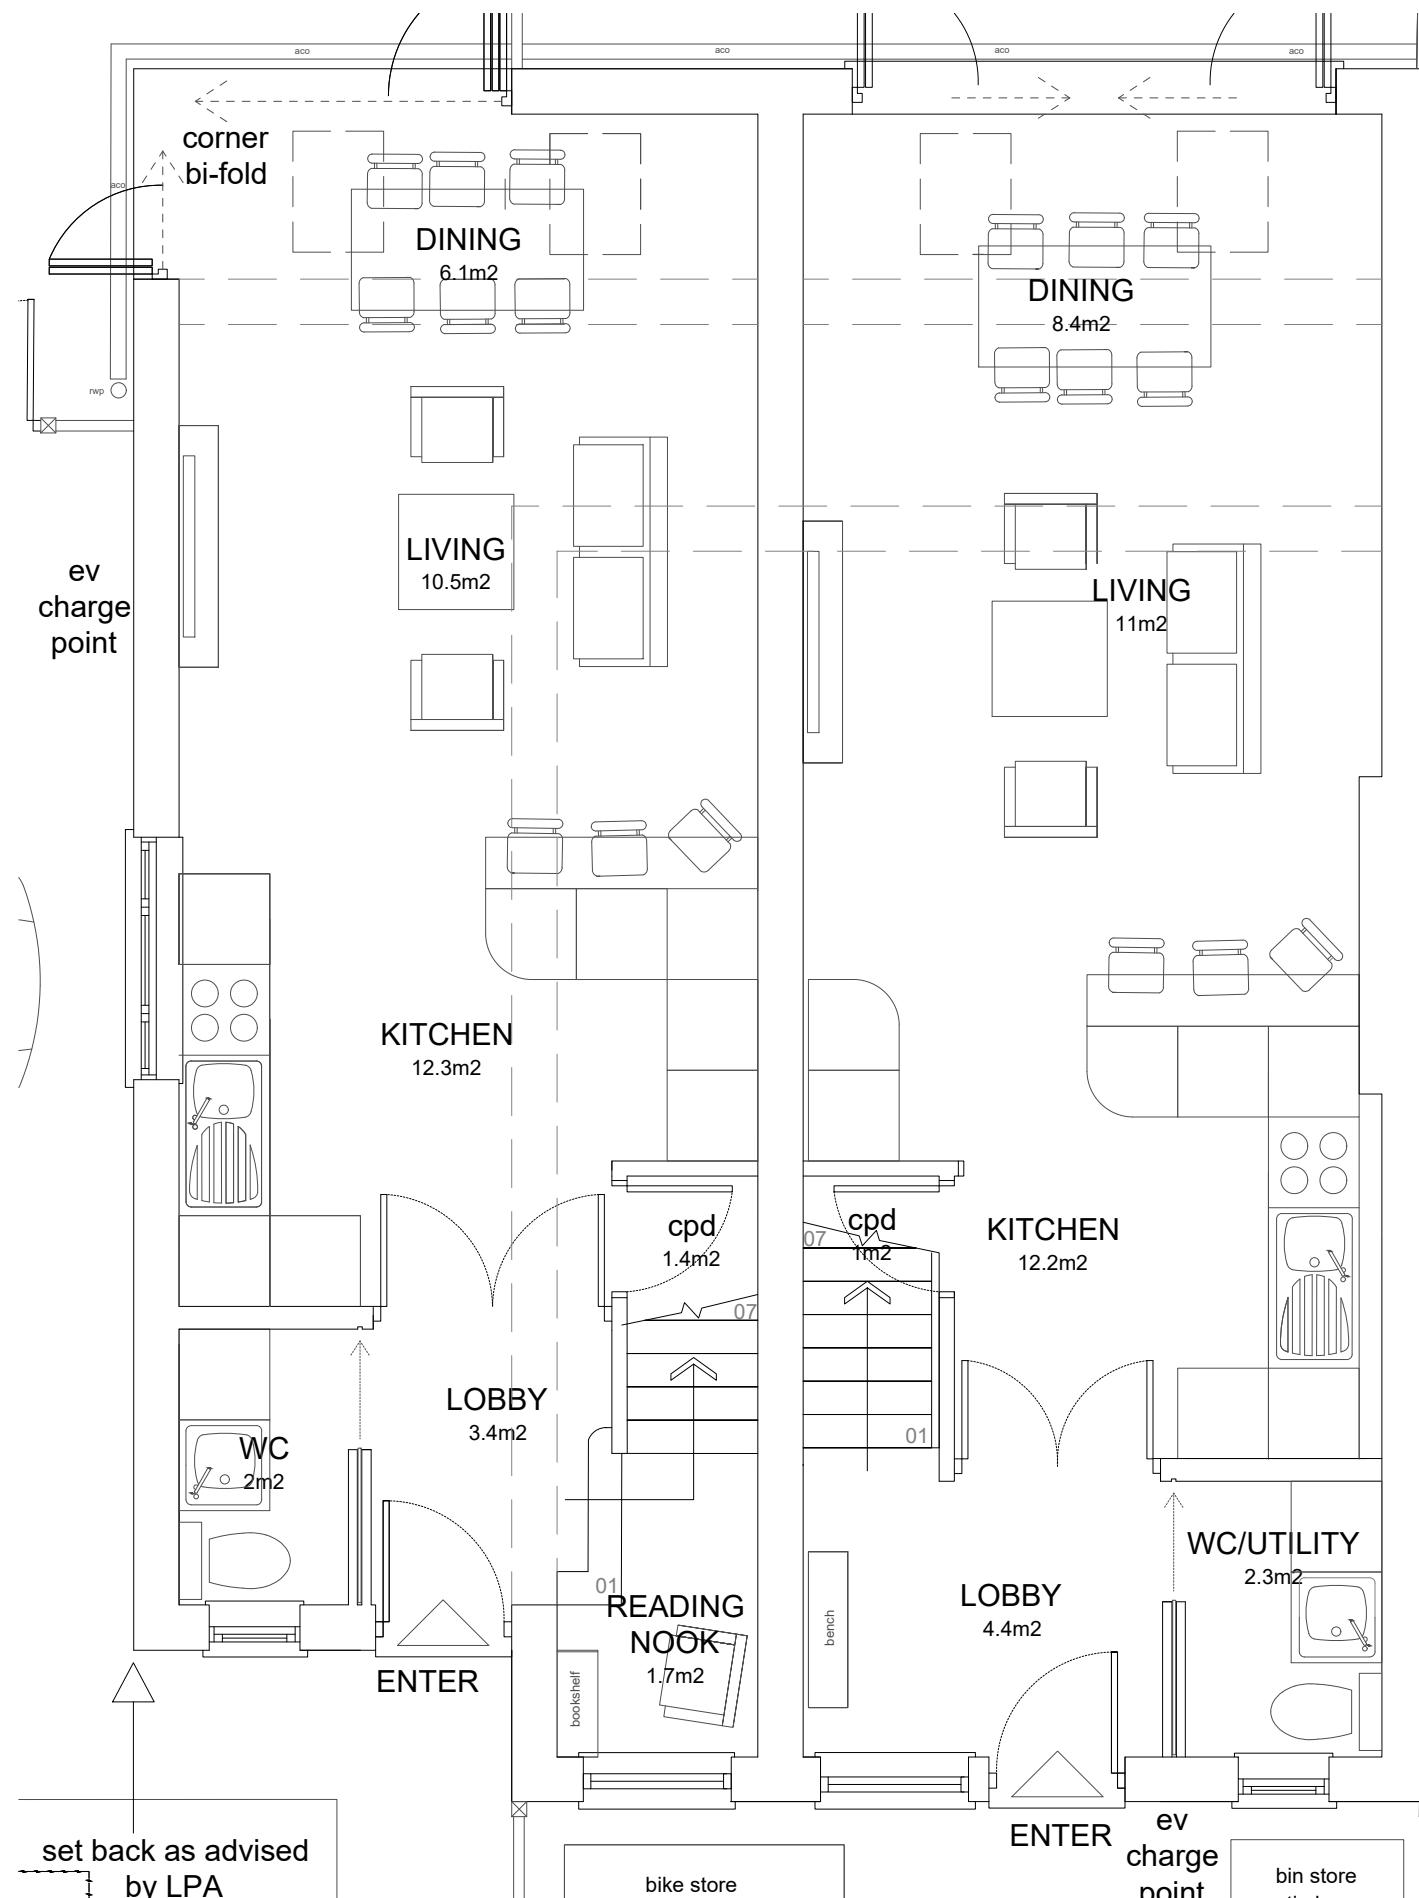

| | | | |
|---------------|---|------------|---------|
| PROJECT TITLE | 9a and 9b Beech Avenue, Ruislip HA4 8UG | | |
| RAWING TITLE | PLANS | | |
| RAWING No. | P101 | REVISION 7 | |
| DATE | FEB/2025 | STATUS | |
| OBJ No. | 25001 | SCALE | 1:50@A3 |

The logo for Chelsea Consultants. It features a large, stylized yellow 'C' on the left, followed by the word 'CHELSEA' in a large, bold, blue serif font. Below 'CHELSEA' is the word 'CONSULTANTS' in a smaller, blue, sans-serif font.

9A Beech Ave

9B Beech Ave



11 Beech Avenue

GROUND FLOOR PLAN AS PROPOSED
SCALE 1:50

| | | | | | | | | | |
|--|----|---|---|---|---|---|---|---|---|
| | 1m | 2 | 3 | 4 | 5 | 6 | 7 | 8 | 9 |
|--|----|---|---|---|---|---|---|---|---|

N

NOTES:
Do not scale this drawing.
Chelsea Consultants to be informed of all discrepancies in dimensions.
Contractors to check all dimensions on site.
This drawing and its content remains the copyright of Chelsea
Consultants and shall not be copied in any format without written consent.
Chelsea Consultants is a trading name of A J Browne Private Office Ltd.

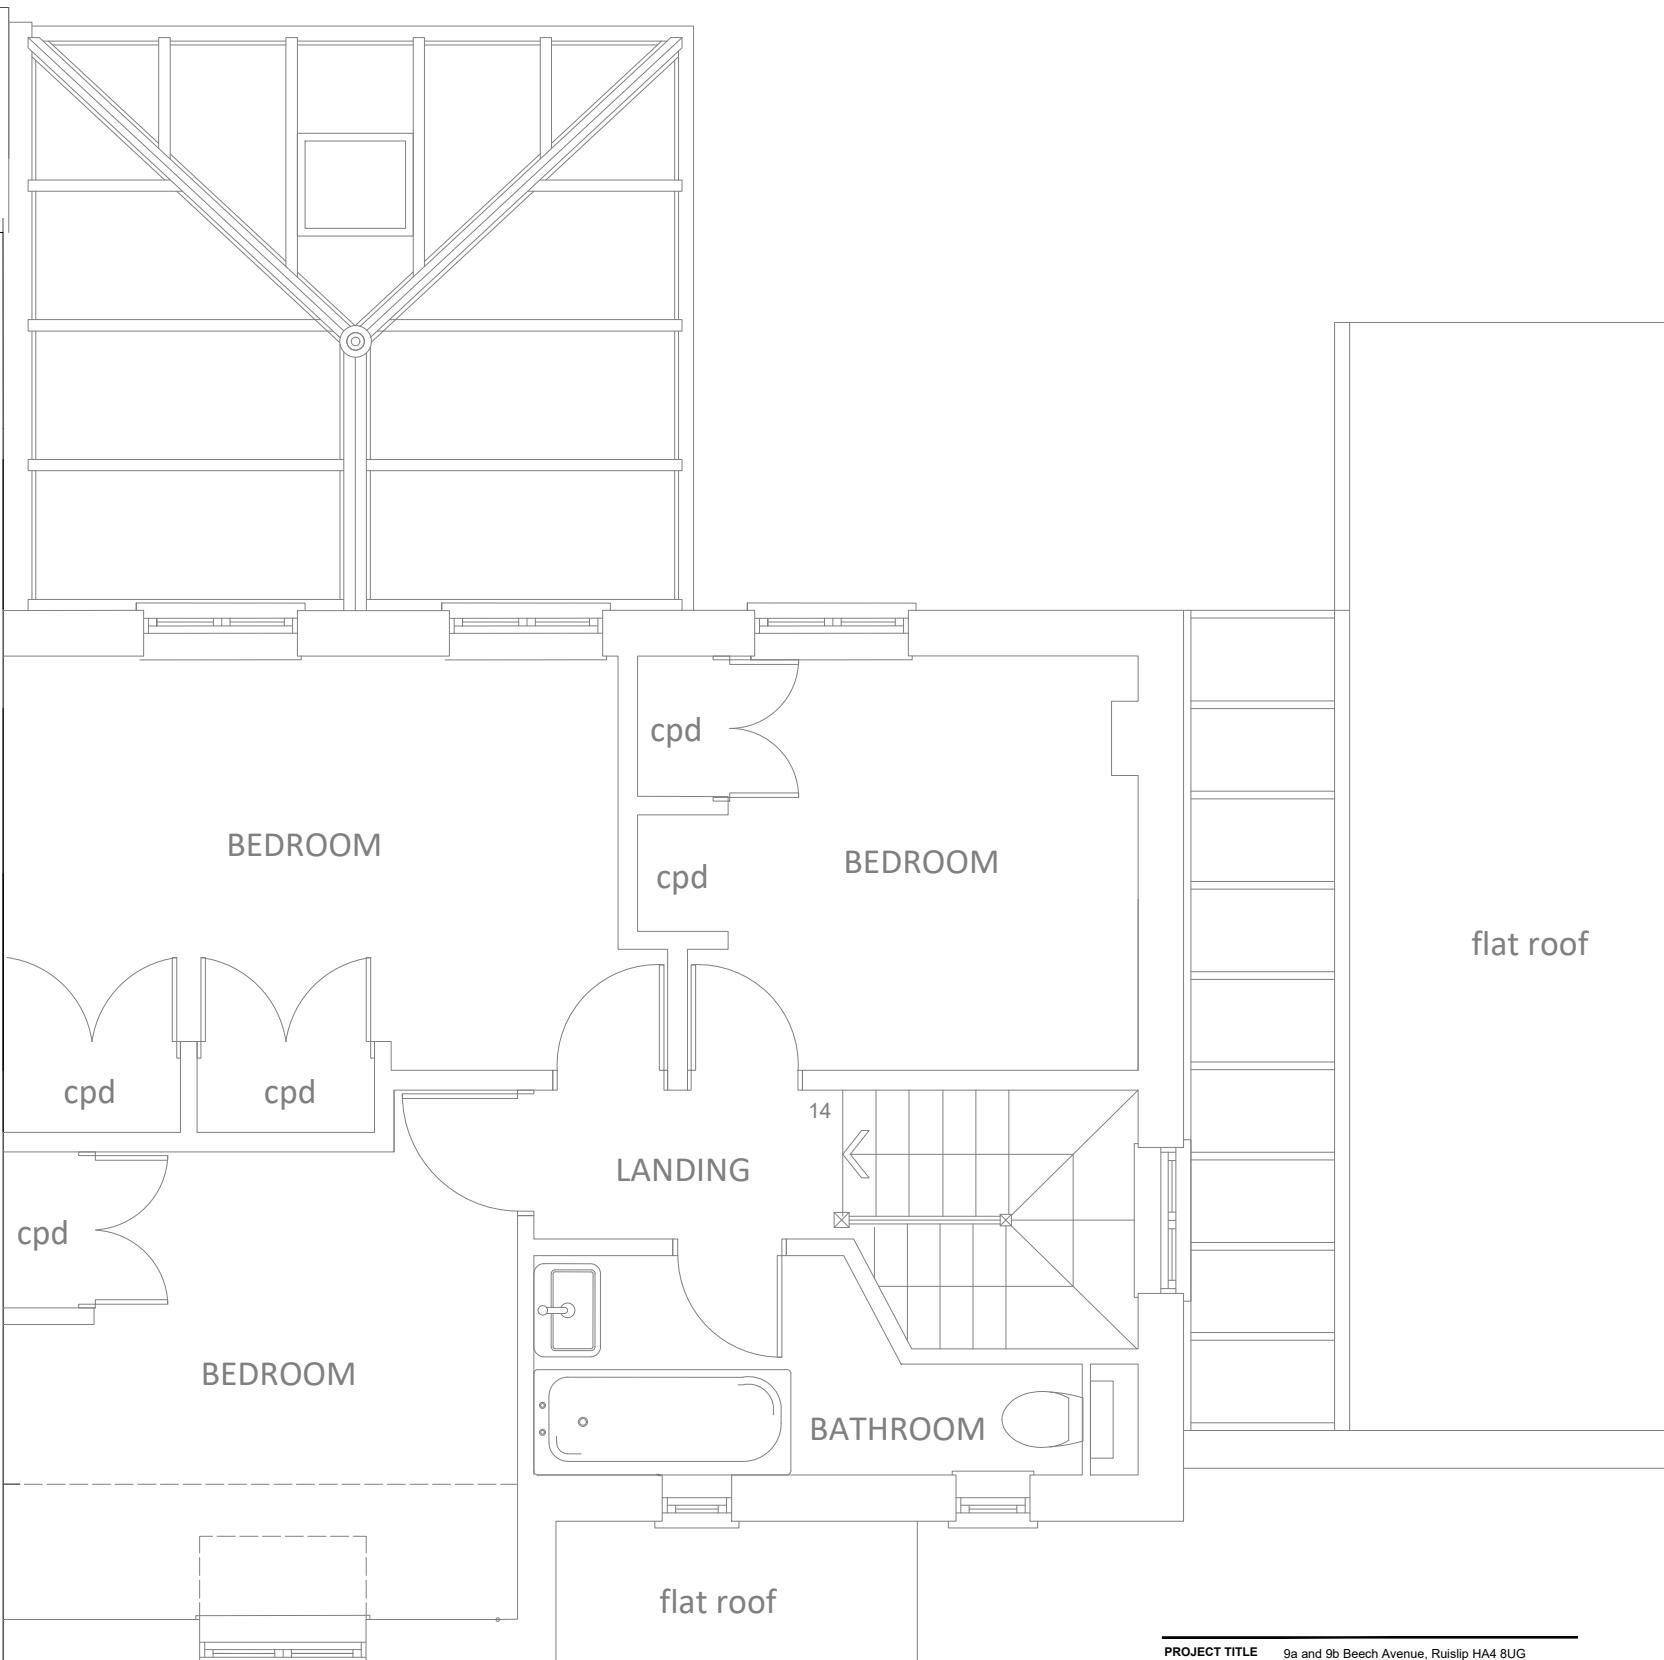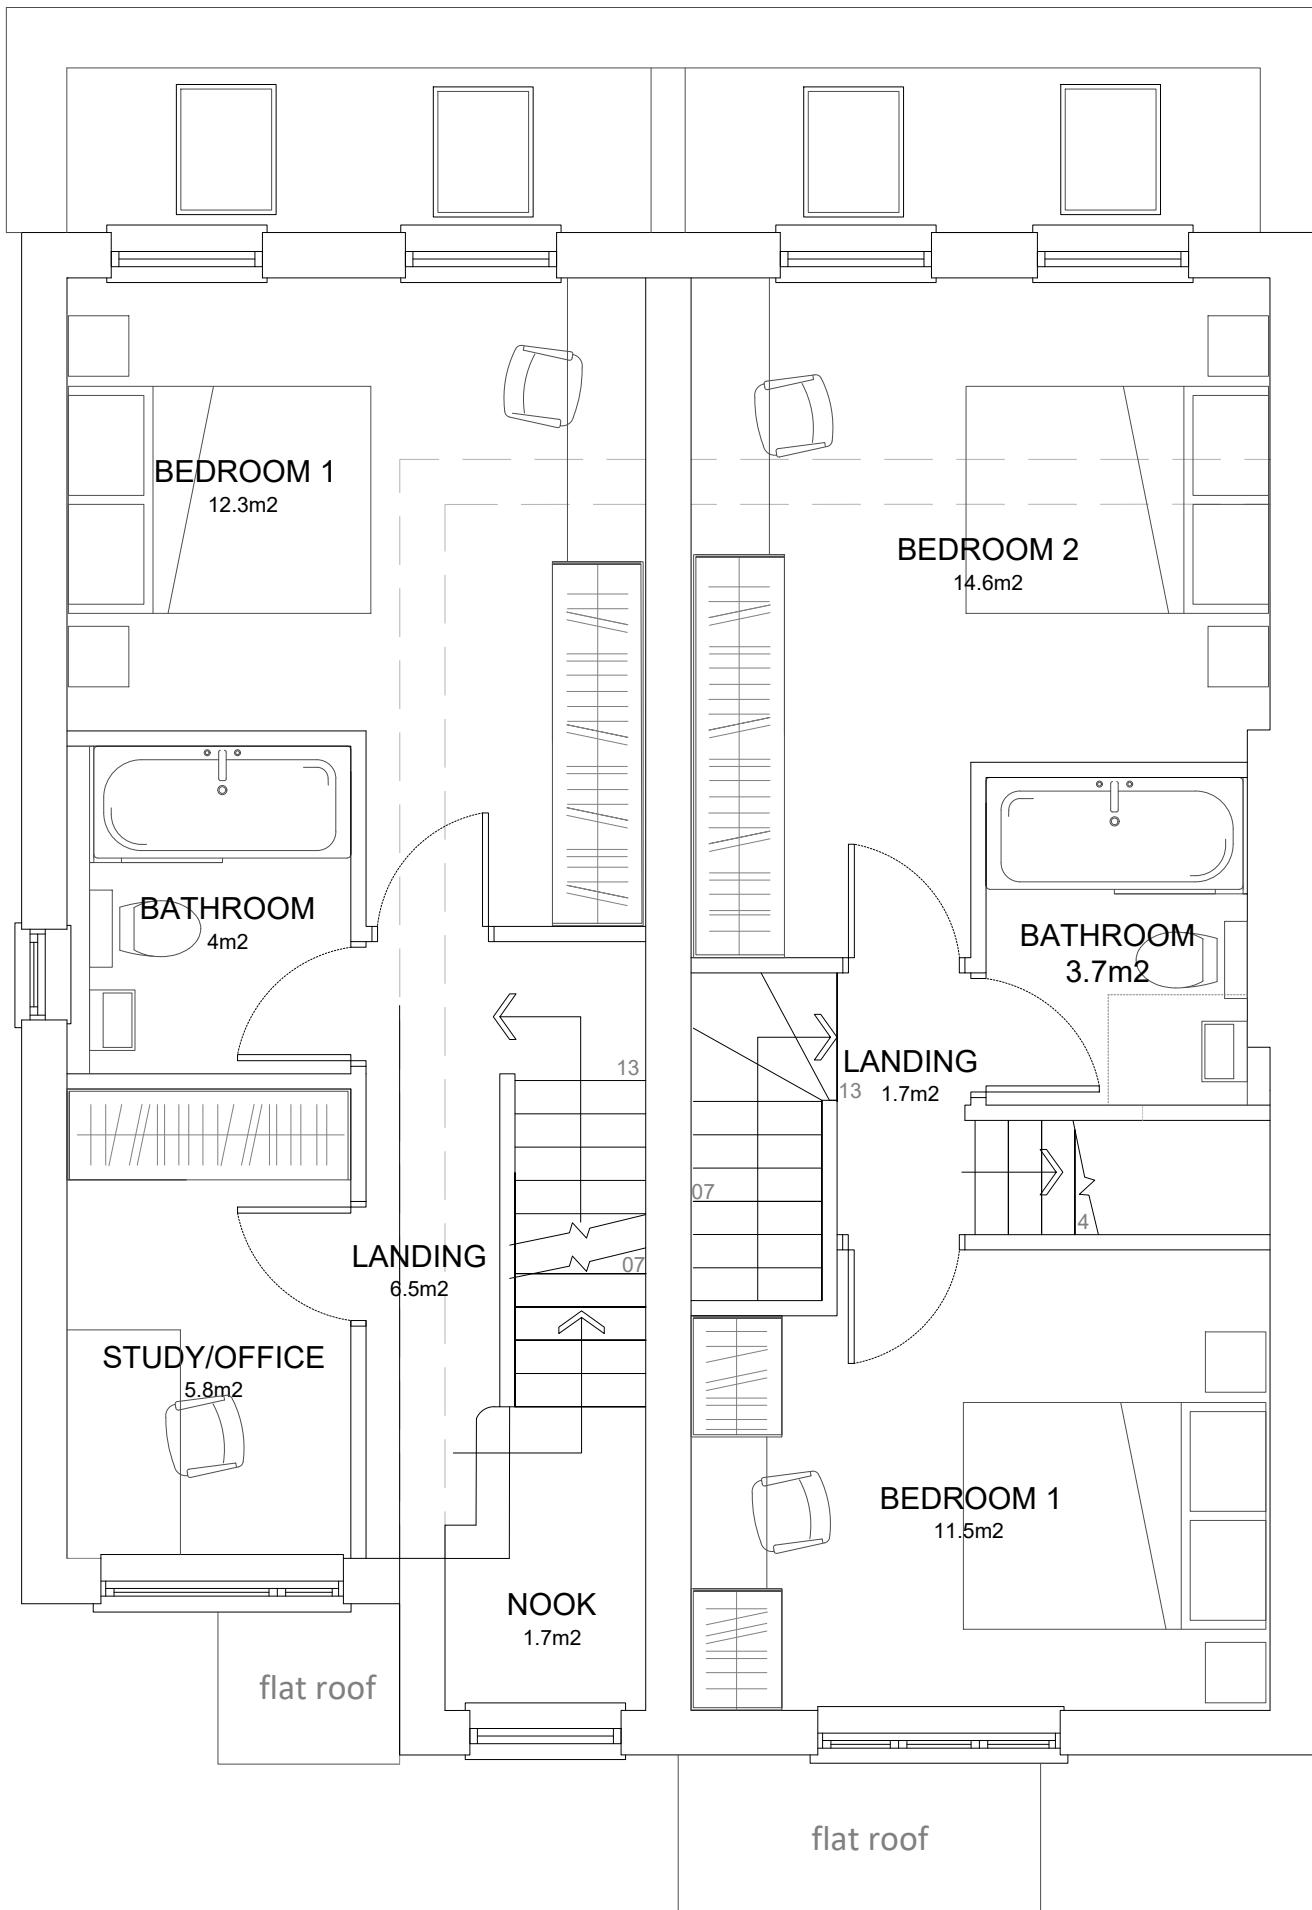

9A Beech Ave

9B Beech Ave

11 Beech Avenue

FIRST FLOOR PLAN AS PROPOSED
SCALE 1:50




N

PROJECT TITLE 9a and 9b Beech Avenue, Ruislip HA4 8UG
DRAWING TITLE PLANS
DRAWING NO. P102 REVISION 7
DATE MAY/2025 STATUS
JOB No. 25001 SCALE 1:50@A3
DRAWN OJ CHECKED TB

CHELSEA
CONSULTANTS
18 CHELSEA MANOR STREET
LONDON SW3 3UH
TEL: 0207 732 5410
Email: info@chelseaconsultants.com
www.chelseaconsultants.com

NOTES:
Do not scale this drawing.
Chelsea Consultants to be informed of all discrepancies in dimensions.
Contractors to check all dimensions on site.
This drawing and its content remains the copyright of Chelsea
Consultants and shall not be copied in any format without written consent.
Chelsea Consultants is a trading name of A J Browne Private Office Ltd.

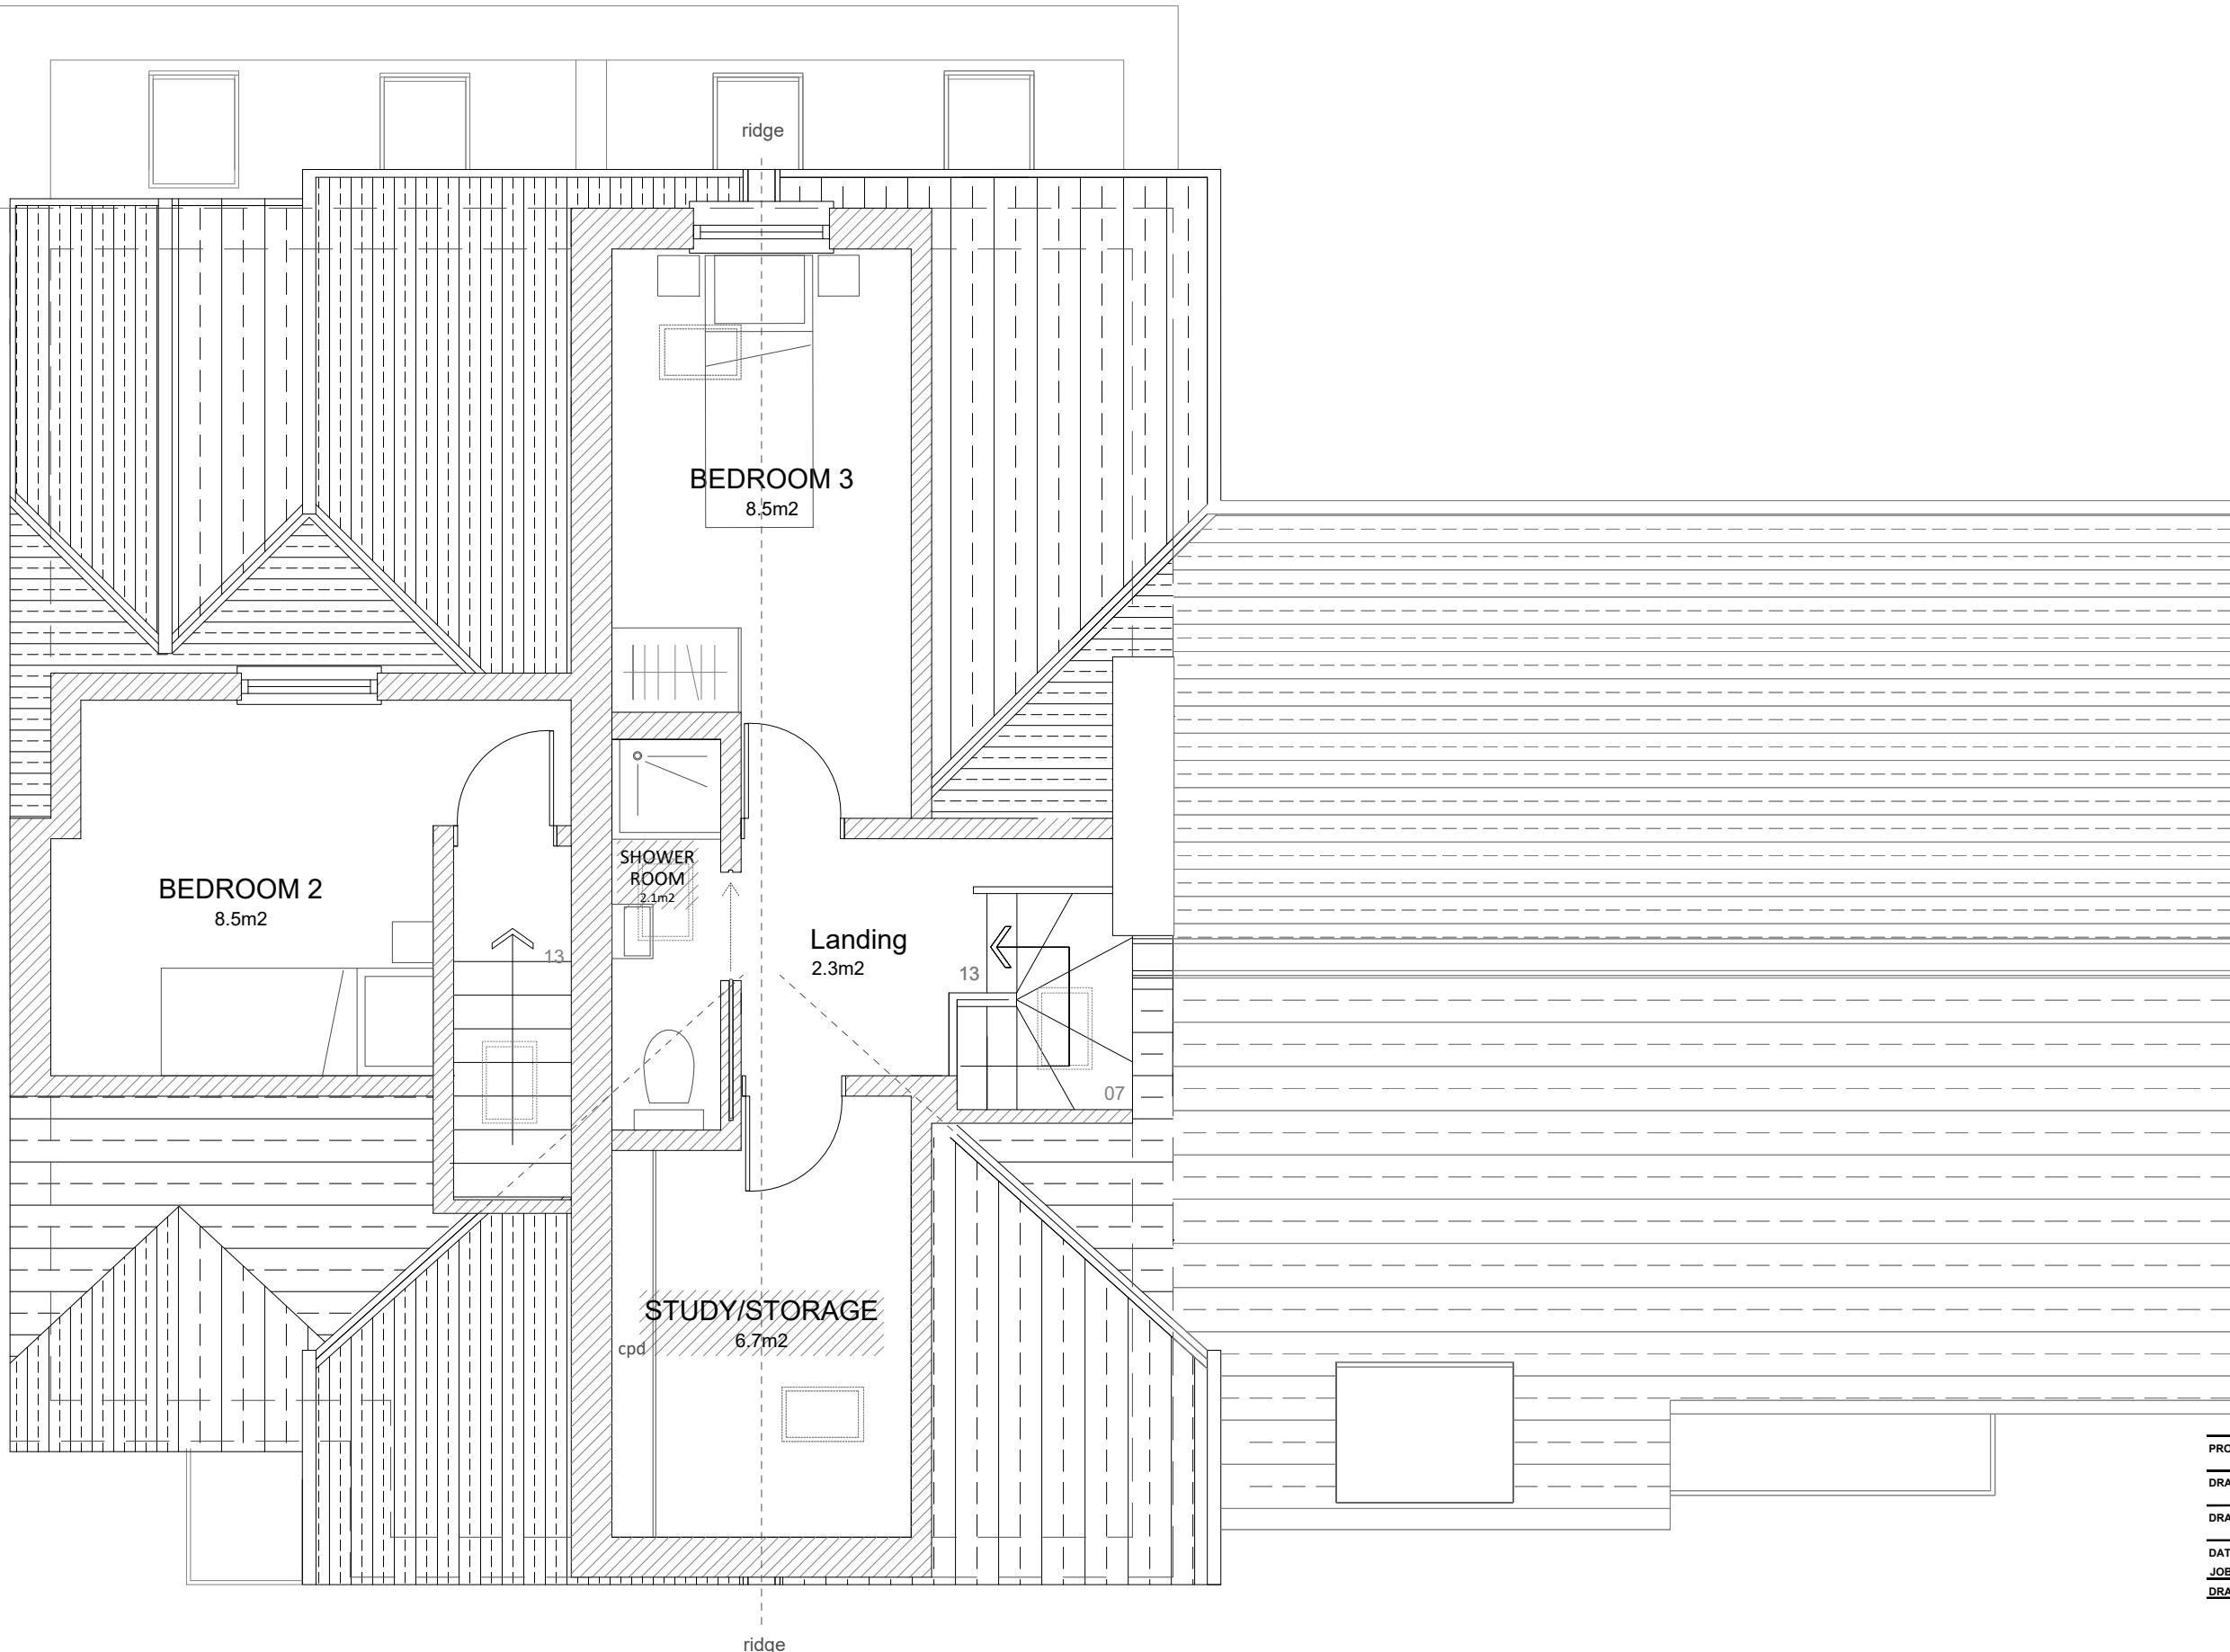

| | | |
|---------------|---|---------------|
| PROJECT TITLE | 9a and 9b Beech Avenue, Ruislip HA4 8UG | |
| DRAWING TITLE | PLANS | |
| DRAWING NO. | P003 | REVISION 7 |
| DATE | MAY/2025 | STATUS |
| JOB No. | 25001 | SCALE 1:50@A3 |
| DRAWN | OJ | CHECKED TB |



9A Beech Ave


9B Beech Ave

11 Beech Avenue

SECOND FLOOR PLAN AS PROPOSED
SCALE 1:50



NOTES:
Do not scale this drawing.
Chelsea Consultants to be informed of all discrepancies in dimensions.
Contractors to check all dimensions on site.
This drawing and its content remains the copyright of Chelsea
Consultants and shall not be copied in any format without written consent.
Chelsea Consultants is a trading name of A J Browne Private Office Ltd.

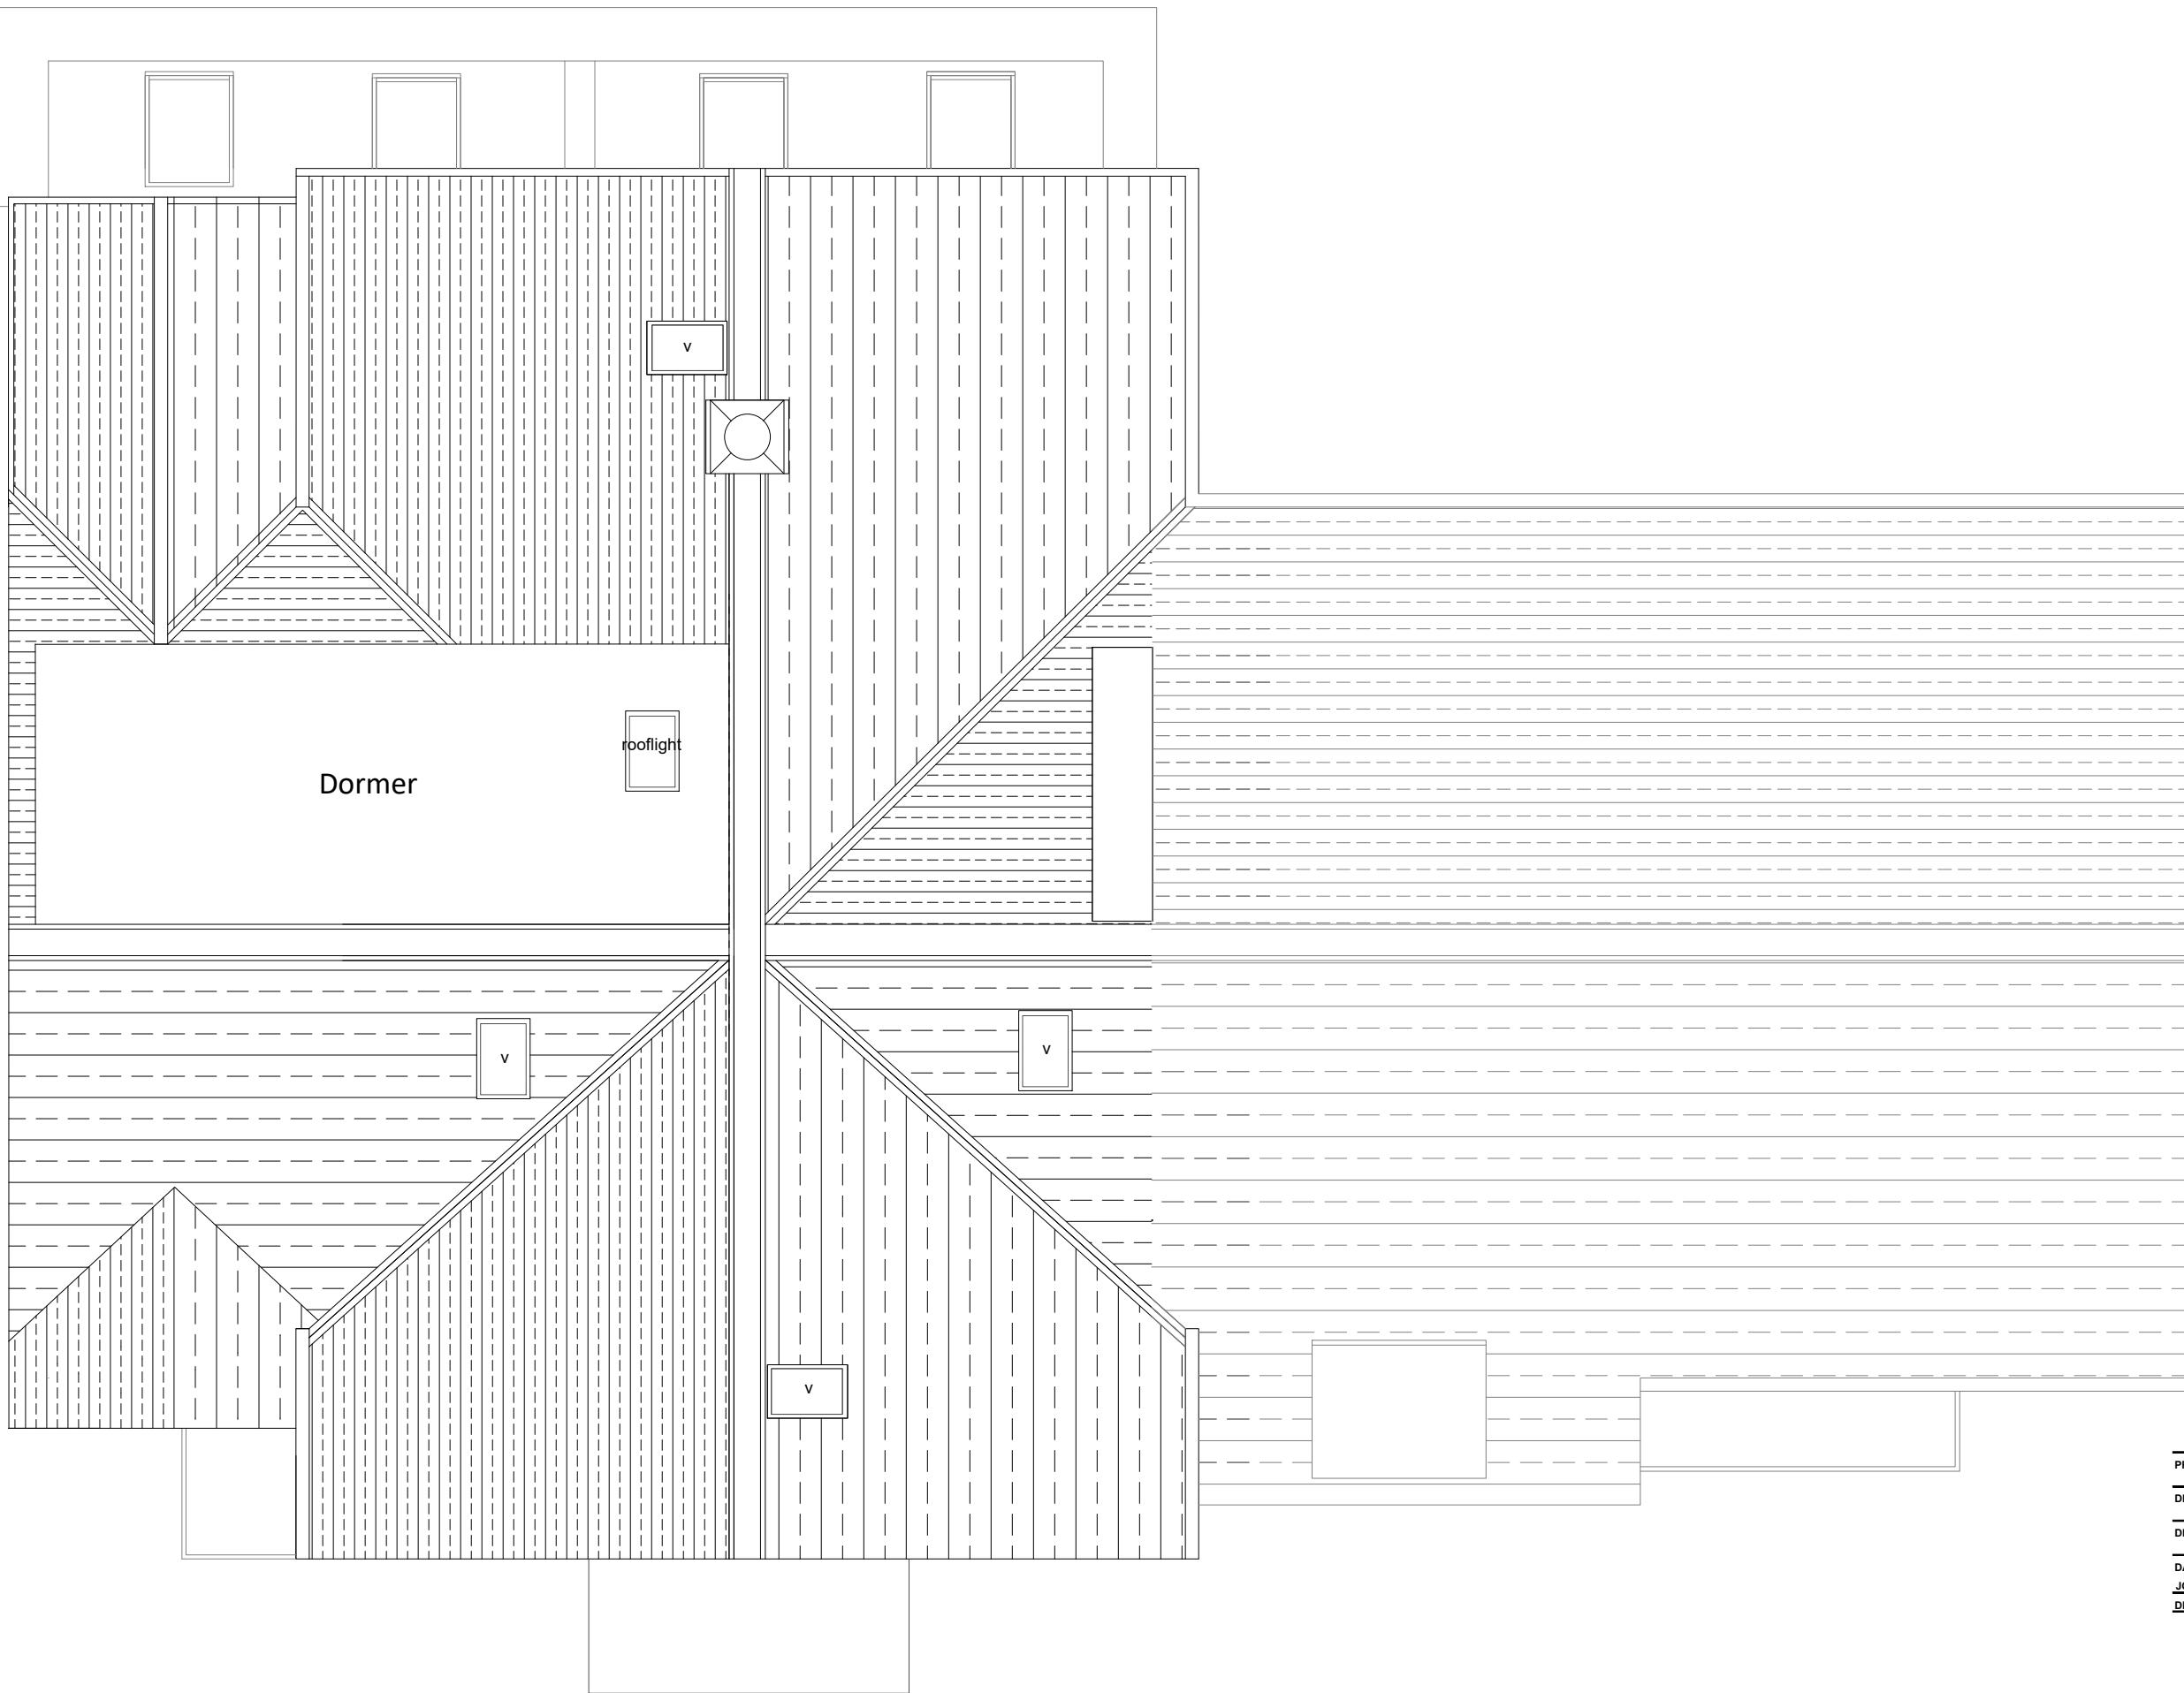

| | |
|---------------|---|
| PROJECT TITLE | 9a and 9b Beech Avenue, Ruislip HA4 8UG |
| DRAWING TITLE | PLANS |
| DRAWING No. | P004 |
| REVISION | 7 |
| DATE | MAY/2025 |
| JOB No. | 25001 |
| SCALE | 1:50@A3 |
| DRAWN | OJ |
| | CHECKED TB |



NOTES:
 Do not scale this drawing.
 Chelsea Consultants to be informed of all discrepancies in dimensions.
 Contractors to check all dimensions on site.
 This drawing and its content remains the copyright of Chelsea
 Consultants and shall not be copied in any format without written consent.
 Chelsea Consultants is a trading name of A J Browne Private Office Ltd.

ROOF PLAN AS PROPOSED
 SCALE 1:50

