



N

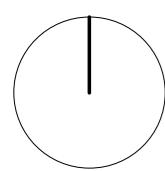

**1 Block Plan Existing**

1 : 500

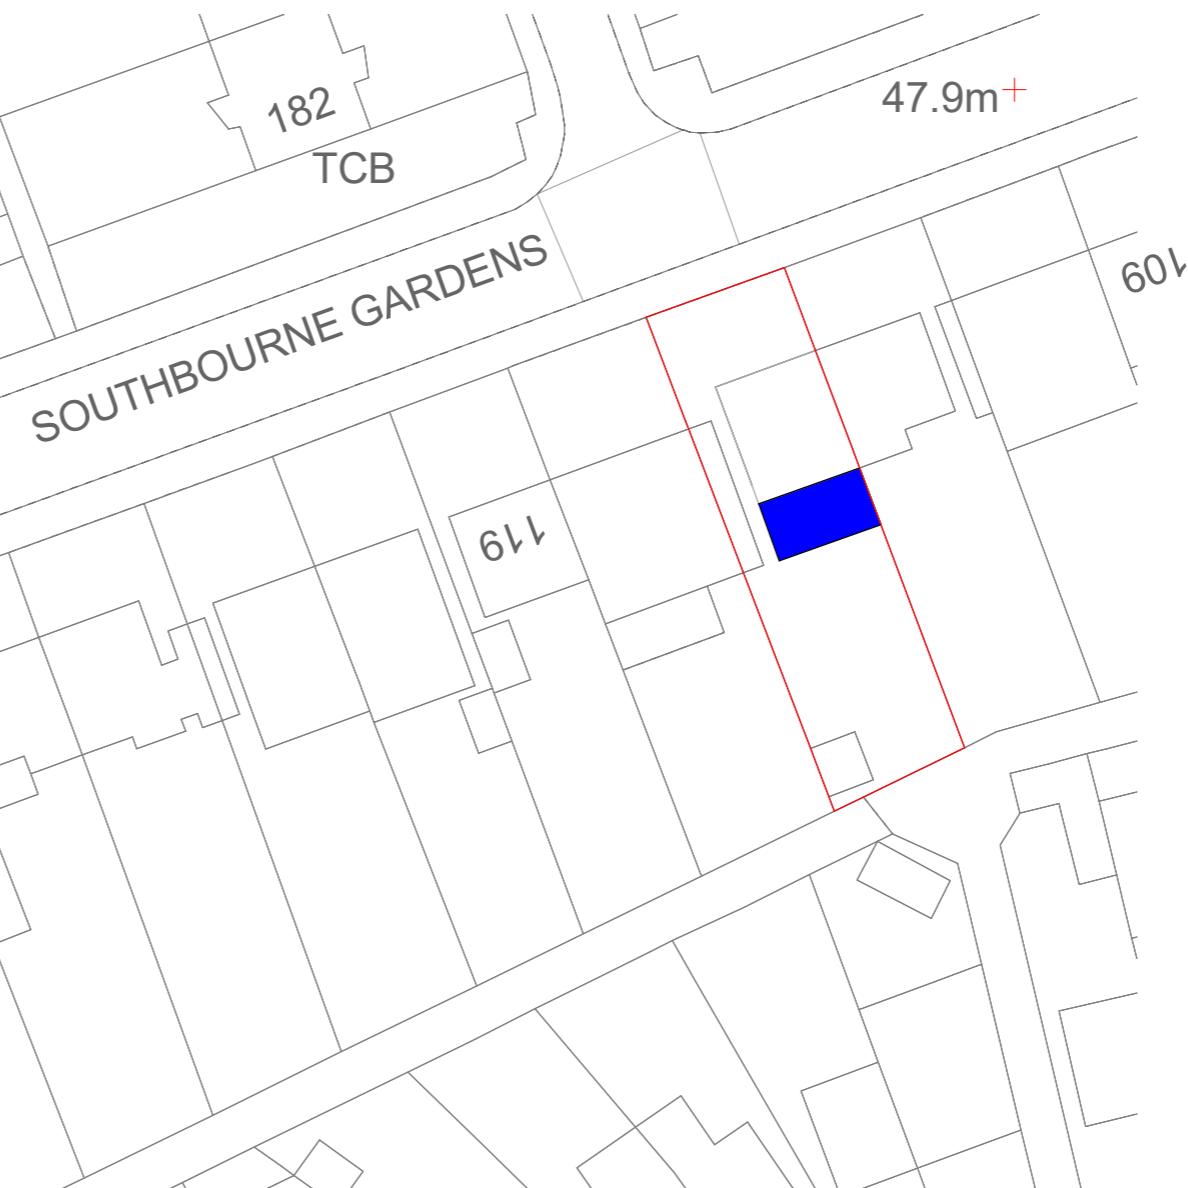

**2 Block Plan Proposed**

1 : 500

320 High Street  
Harlington, Hayes,  
Middlesex,  
UB3 5DU



t:0203 432 5269

[www.themarketdesignbuild.com](http://www.themarketdesignbuild.com)  
[info@themarketdesignbuild.com](mailto:info@themarketdesignbuild.com)

**General Notes:**

Copyright The Market Design & Build. No implied licence exists. This drawing should not be used to calculate areas for the purposes of valuation. Do not scale this drawing. All dimensions to be checked on the site by the contractor and such dimensions to be their responsibility. All work must comply with relevant British Standards and Building Regulations requirements. Drawing errors and omissions to be reported to the architect. To be read in conjunction with Architect's specification and other consultant information. All fixed furniture drawn is for guidance only. Refer to separate drawings and schedules.

**Drawing Status:**

**PLANNING**

Rev.	Description	by	Date
1	Planning	MK	03.10.2023

Project Name  
115 Southbourne Gardens


Clients Name  
Yussuf

Drawing Title  
Block Plan

Scale 1:500@A3	Date Sep. 2023	Drawn By MK
-------------------	-------------------	----------------

Drawing Number  
230072-PL-D 0001

Issue Date 03.10.2023	Checked Nikos	Revision 1
--------------------------	------------------	---------------

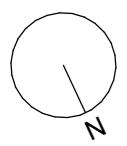

# THE **MARKET** DESIGN & BUILD



A TRUE DESIGN & BUILD COMPANY



320 High Street  
Harlington, Hayes,  
Middlesex,  
UB3 5DU

t:0203 432 5269

www.themarketdesignbuild.com  
info@themarketdesignbuild.com

### General Notes:

Copyright The Market Design & Build. No implied licence exists. This drawing should not be used to calculate areas for the purposes of valuation. Do not scale this drawing. All dimensions to be checked on the site by the contractor and such dimensions to be their responsibility. All work must comply with relevant British Standards and Building Regulations requirements. Drawing errors and omissions to be reported to the architect. To be read in conjunction with Architect's specification and other consultant information. All fixed furniture drawn is for guidance only. Refer to separate drawings and schedules.

## Drawing Status:

## PLANNING

Project Name  
115 Southbourne Gardens


Clients Name  
Yusuf

Drawing Title  
**Ground Floor**

Scale 1:100@A3	Date Sep. 2023	Drawn By MK
-------------------	-------------------	----------------


Drawing Number  
230072 PL D 0003

Issue Date	Checked	Revision
03.10.2023	Nikos	1

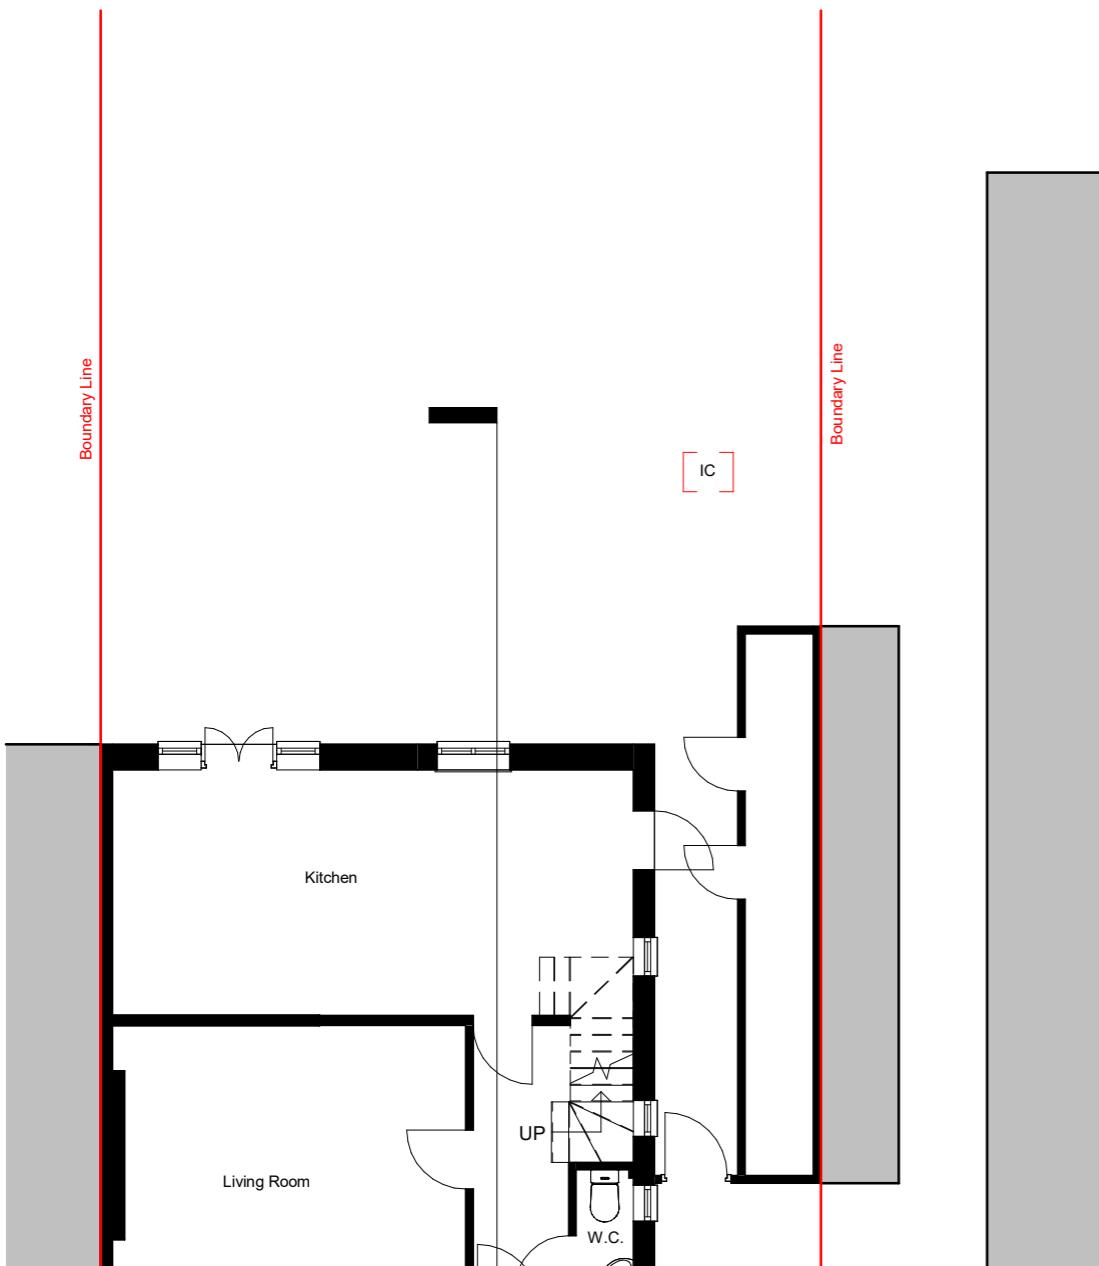




# G.F. Existing

A horizontal scale bar representing 10 meters. The scale is marked from 0 to 10m in increments of 1m. The segments from 0 to 4m and 6m to 10m are filled black, while the segments from 4m to 6m and 8m to 10m are white. The labels are placed below the scale line.

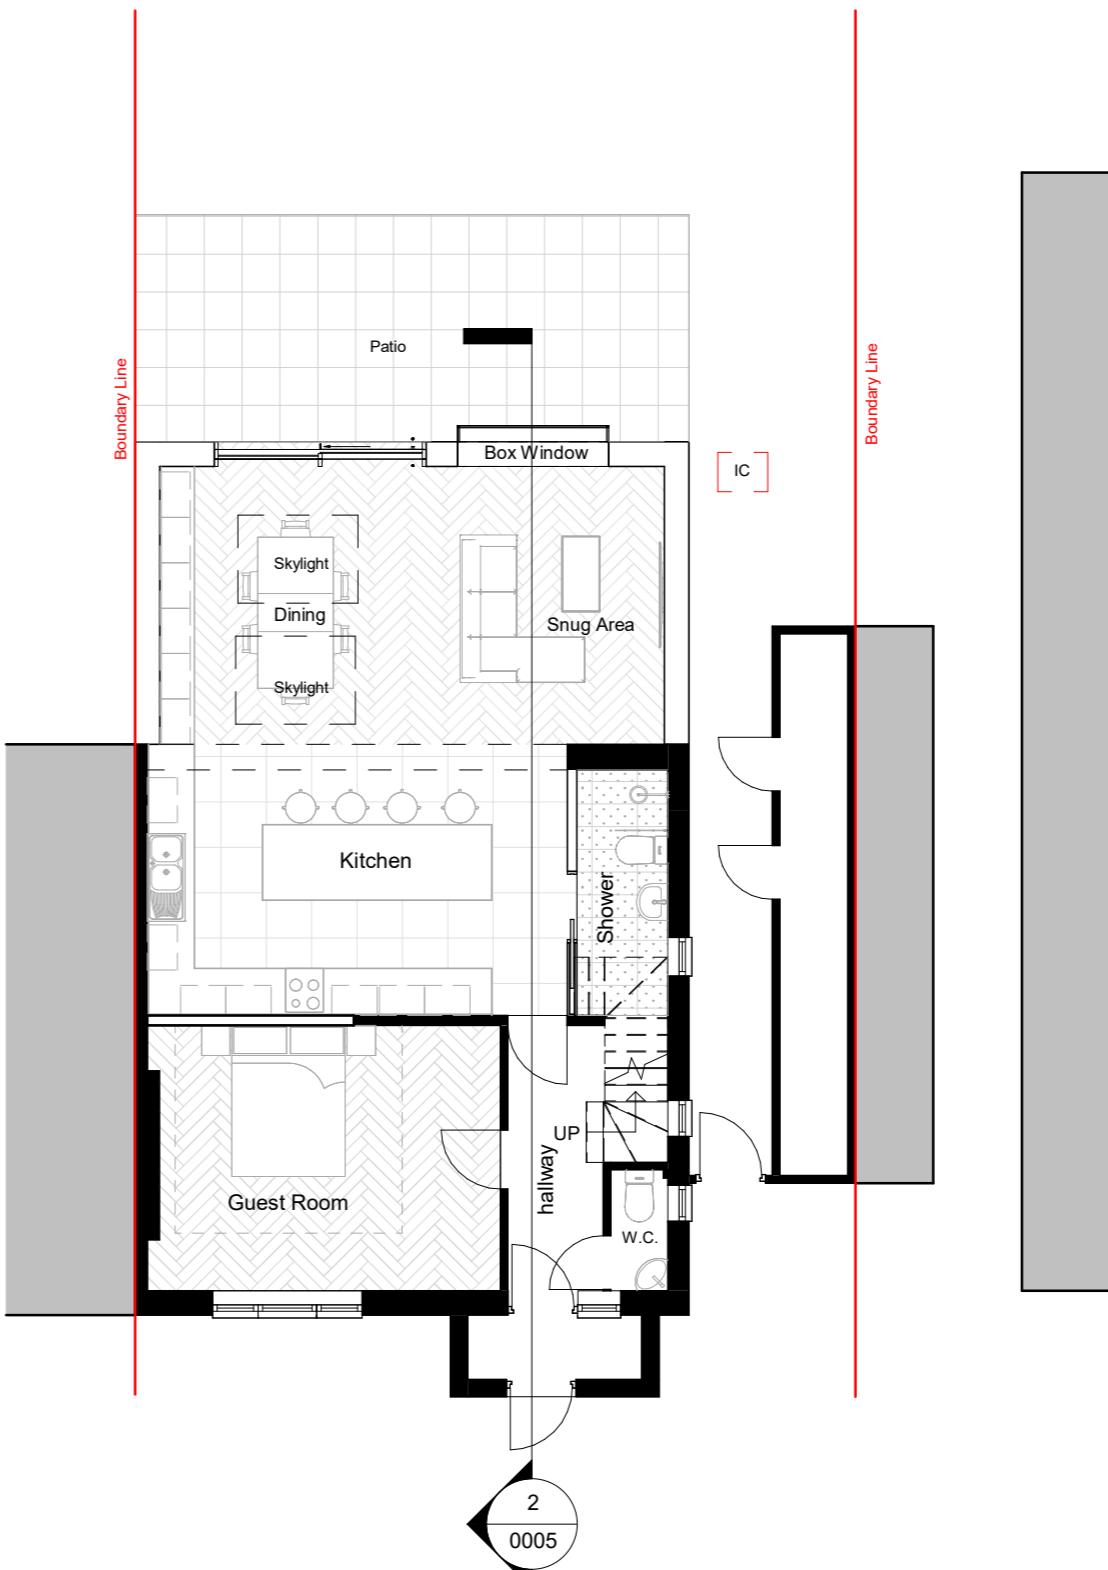

**G.F. Proposed**  
1 : 100

*All dimensions are approximate only have been added for information purposes only.  
Dimensions should be checked prior to construction or manufacture*

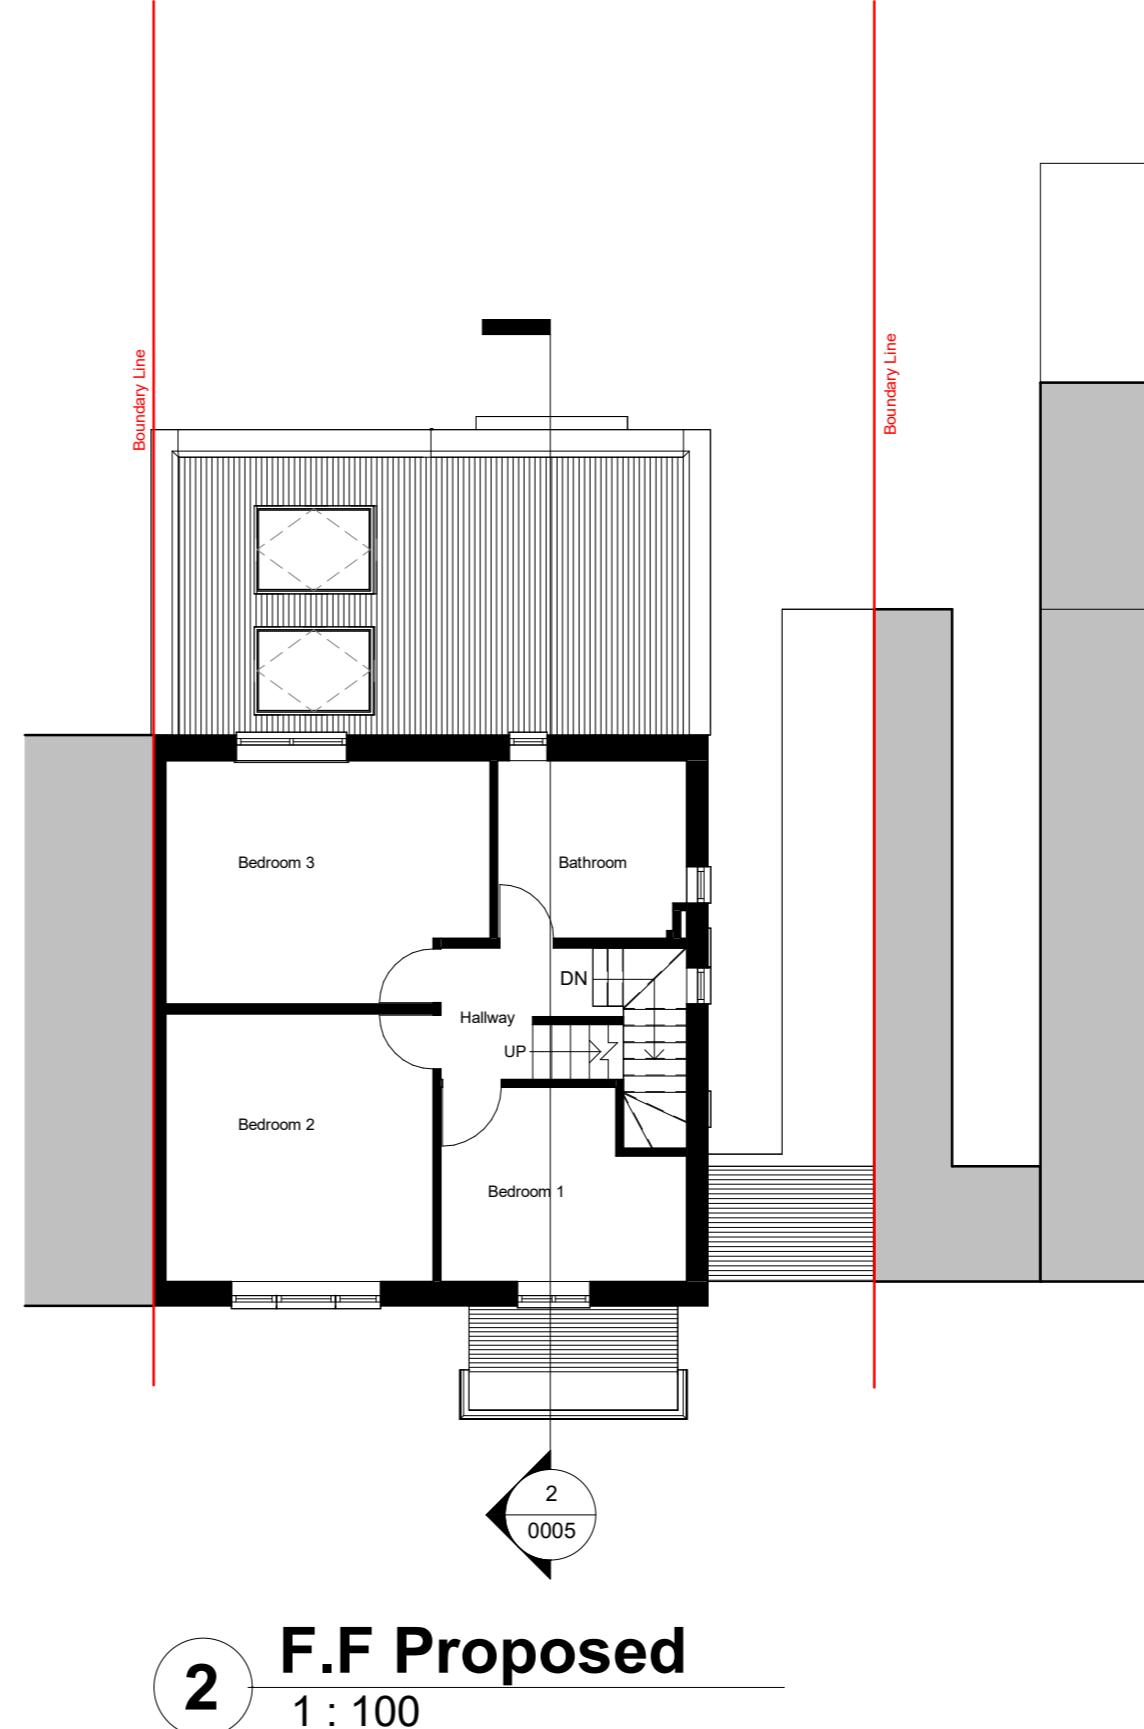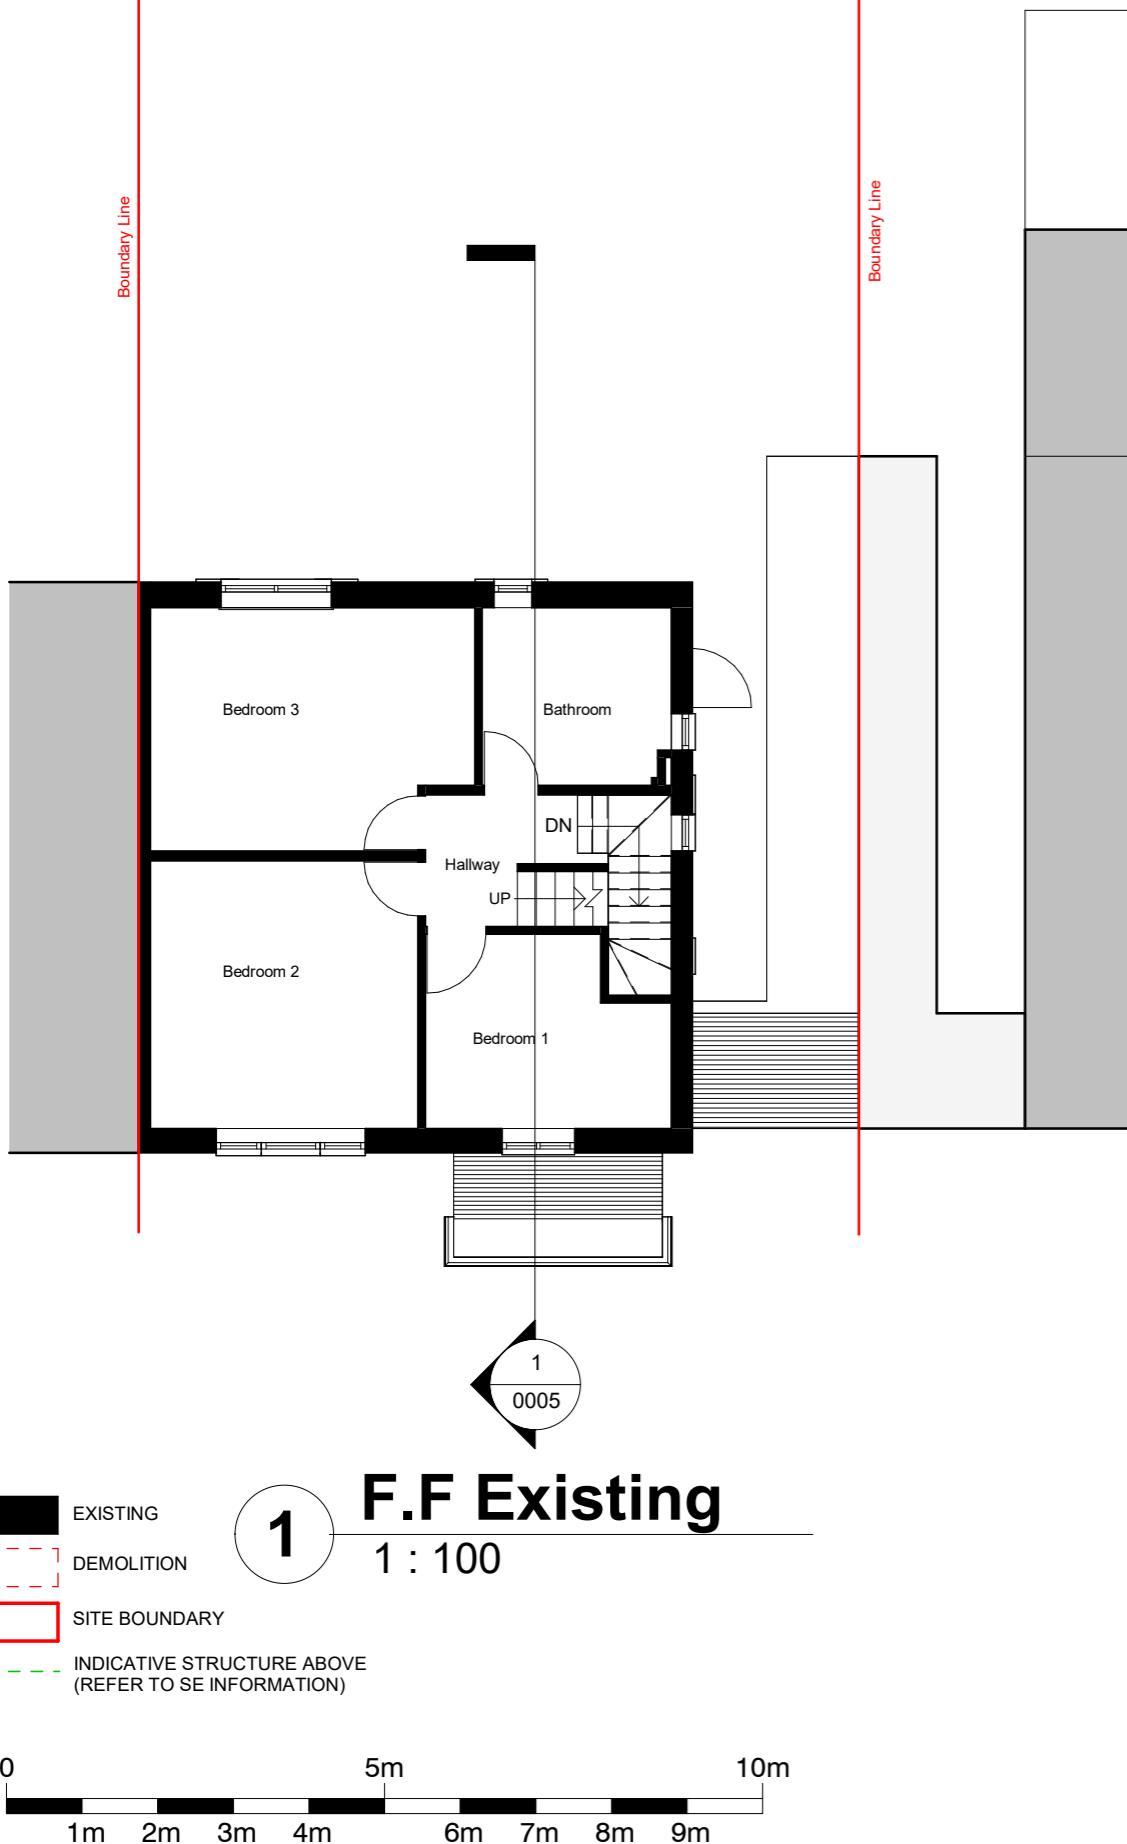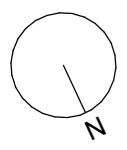

*All dimensions are approximate only have been added for information purposes only.  
Dimensions should be checked prior to construction or manufacture*

# THE **MARKET** DESIGN & BUILD



A TRUE DESIGN & BUILD COMPANY

320 High Street  
Harlington, Hayes,  
Middlesex,  
UB3 5DU

t:0203 432 5269

www.themarketdesignbuild.com  
info@themarketdesignbuild.com

## General Notes:

Copyright The Market Design & Build. No implied licence exists. This drawing should not be used to calculate areas for the purposes of valuation. Do not scale this drawing. All dimensions to be checked on the site by the contractor and such dimensions to be their responsibility. All work must comply with relevant British Standards and Building Regulations requirements. Drawing errors and omissions to be reported to the architect. To be read in conjunction with Architect's specification and other consultant information. All fixed furniture drawn is for guidance only. Refer to separate drawings and schedules.

### Drawing Status:

## PLANNING

Project Name  
**115 Southbourne Gardens**



Clients Name  
Yussuf

## Drawing Title First Floor

Scale 1:100@A3	Date Sep. 2023	Drawn By MK
-------------------	-------------------	----------------


Drawing Number  
230072-PL-D 0003

Issue Date	Checked	Revision
03.10.2023	Nikos	1

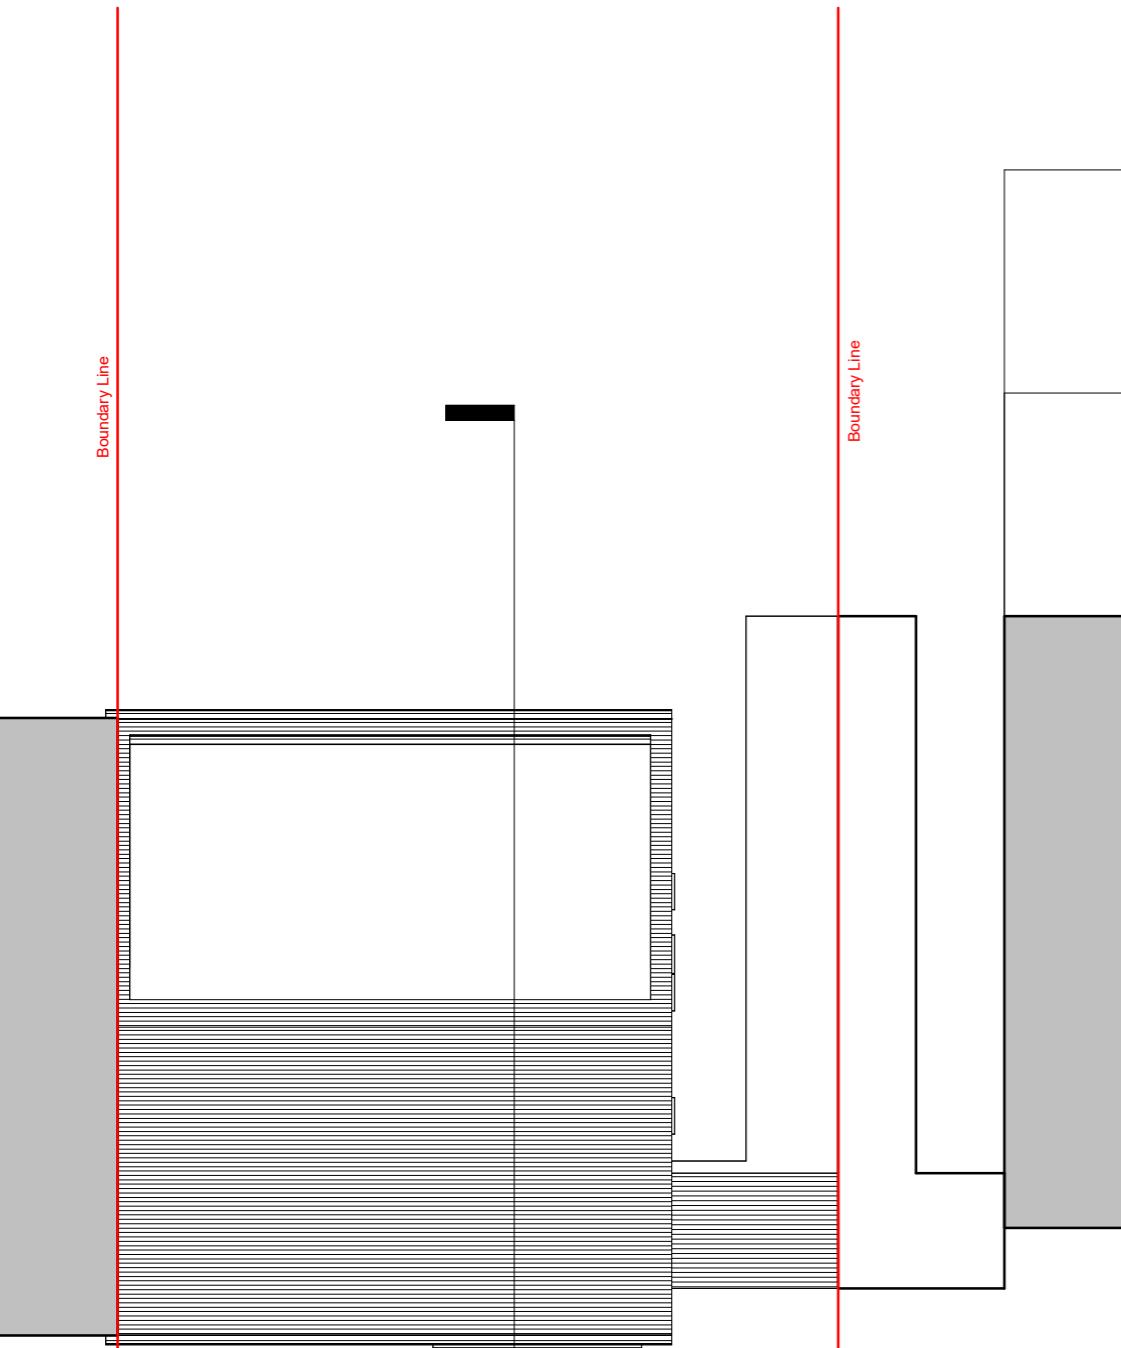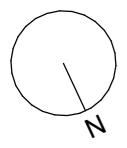

# Roof Existing

A horizontal scale bar representing 10 meters. The bar is divided into 10 equal segments, each labeled '1m'. The segments alternate in color between black and white. The first segment is black, followed by a white segment, then black, then white, and so on. The segments are labeled from 0 to 10m. The '0' is at the left end, and '10m' is at the right end. The segments are labeled '1m', '2m', '3m', '4m', '5m', '6m', '7m', '8m', and '9m' below the bar.

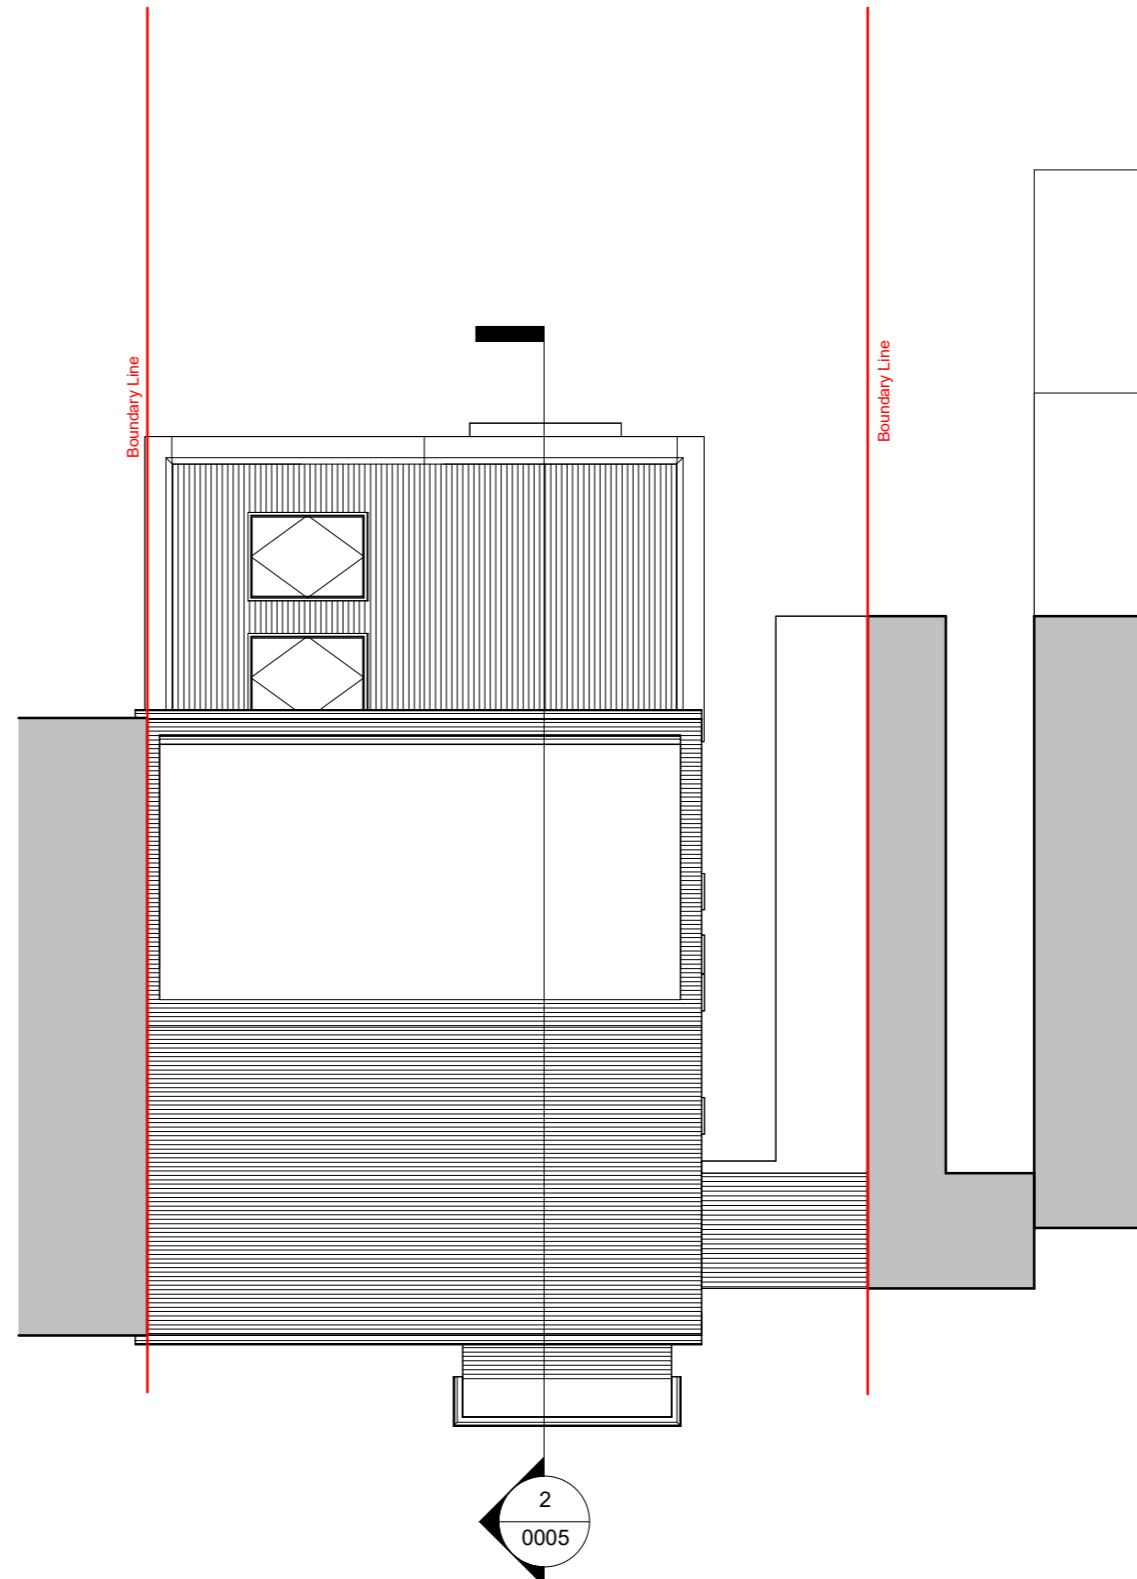

# Roof Proposed

*All dimensions are approximate only have been added for information purposes only.  
Dimensions should be checked prior to construction or manufacture.*



320 High Street  
Harlington, Hayes,  
Middlesex,  
UB3 5DU

t:0203 432 5269

www.themarketdesignbuild.com  
info@themarketdesignbuild.com

### General Notes:

Copyright The Market Design & Build. No implied licence exists. This drawing should not be used to calculate areas for the purposes of valuation. Do not scale this drawing. All dimensions to be checked on the site by the contractor and such dimensions to be their responsibility. All work must comply with relevant British Standards and Building Regulations requirements. Drawing errors and omissions to be reported to the architect. To be read in conjunction with Architect's specification and other consultant information. All fixed furniture drawn is for guidance only. Refer to separate drawings and schedules.

## Drawing Status:

## PLANNING

Project Name  
115 Southbourne Gardens

Clients Name

## Drawing Title **Roof Plans**

Scale Date Drawn By  
1:100@A3 Sep. 2023 MK

Drawing Number  
230072-PL-D 0004

Issue Date	Checked	Revision
03.10.2023	Nikos	1

## General Notes:

Copyright The Market Design & Build. No implied licence exists. This drawing should not be used to calculate areas for the purposes of valuation. Do not scale this drawing. All dimensions to be checked on the site by the contractor and such dimensions to be their responsibility. All work must comply with relevant British Standards and Building Regulations requirements. Drawing errors and omissions to be reported to the architect. To be read in conjunction with Architect's specification and other consultant information. All fixed furniture drawn is for guidance only. Refer to separate drawings and schedules.

### Drawing Status:

## FOR COMMENT

Project Name  
115 Southbourne Gardens


Clients Name

## Drawing Title Section 1


Scale Date Drawn By  
1:100@A3 Sep. 2023 MK

Drawing Number

Issue Date	Checked	Revision
03.10.2023	Nikos	1

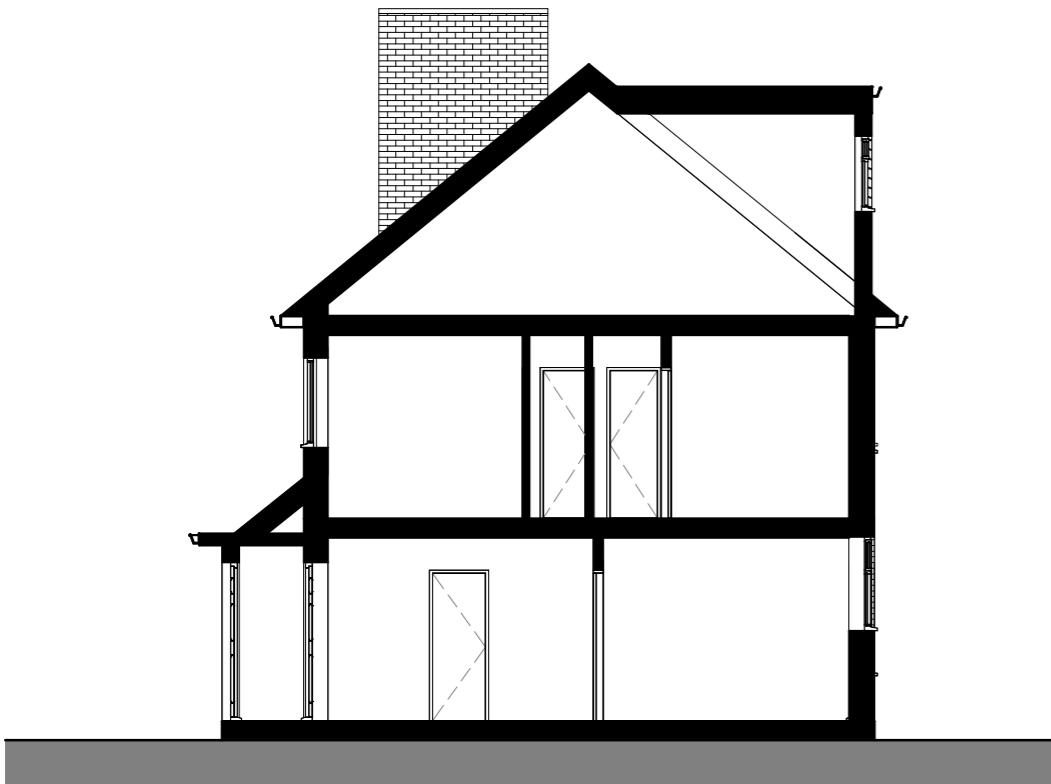

# 1 Section 1 - Existing

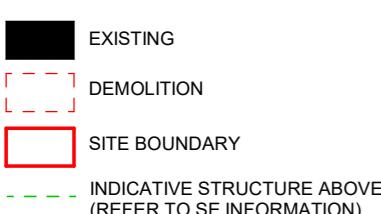

# Section 1 - Proposed

---

*All dimensions are approximate only have been added for information purposes only.  
Dimensions should be checked prior to construction or manufacture.*

320 High Street  
Harlington, Hayes,  
Middlesex,  
UB3 5DU

t:0203 432 5269

www.themarketdesignbuild.com  
info@themarketdesignbuild.com

## General Notes:

Copyright The Market Design & Build. No implied licence exists. This drawing should not be used to calculate areas for the purposes of valuation. Do not scale this drawing. All dimensions to be checked on the site by the contractor and such dimensions to be their responsibility. All work must comply with relevant British Standards and Building Regulations requirements. Drawing errors and omissions to be reported to the architect. To be read in conjunction with Architect's specification and other consultant information. All fixed furniture drawn is for guidance only. Refer to separate drawings and schedules.

### Drawing Status:

## PLANNING

Project Name  
**115 Southbourne Gardens**

Clients Name

Drawing Title  
**Front Elevation**



Scale  
1:100@A3      Date  
Sep. 2023      Drawn By  
MK

Drawing Number  
000070 PL D 0000

Issue Date  
02.10.2023

# 1 Front elevation- Existing

# Front elevation- Proposed

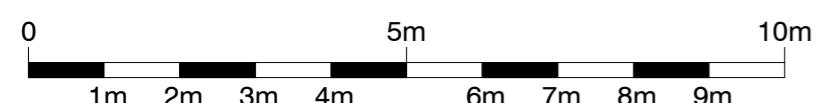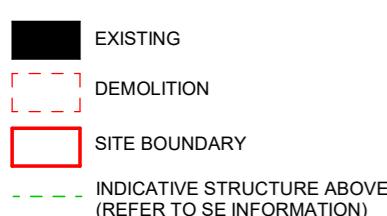


*All dimensions are approximate only have been added for information purposes only.  
Dimensions should be checked prior to construction or manufacture.*

**General Notes:**


Copyright The Market Design & Build. No implied licence exists. This drawing should not be used to calculate areas for the purposes of valuation. Do not scale this drawing. All dimensions to be checked on the site by the contractor and such dimensions to be their responsibility. All work must comply with relevant British Standards and Building Regulations requirements. Drawing errors and omissions to be reported to the architect. To be read in conjunction with Architect's specification and other consultant information. All fixed furniture drawn is for guidance only. Refer to separate drawings and schedules.

**Drawing Status:**


**PLANNING**

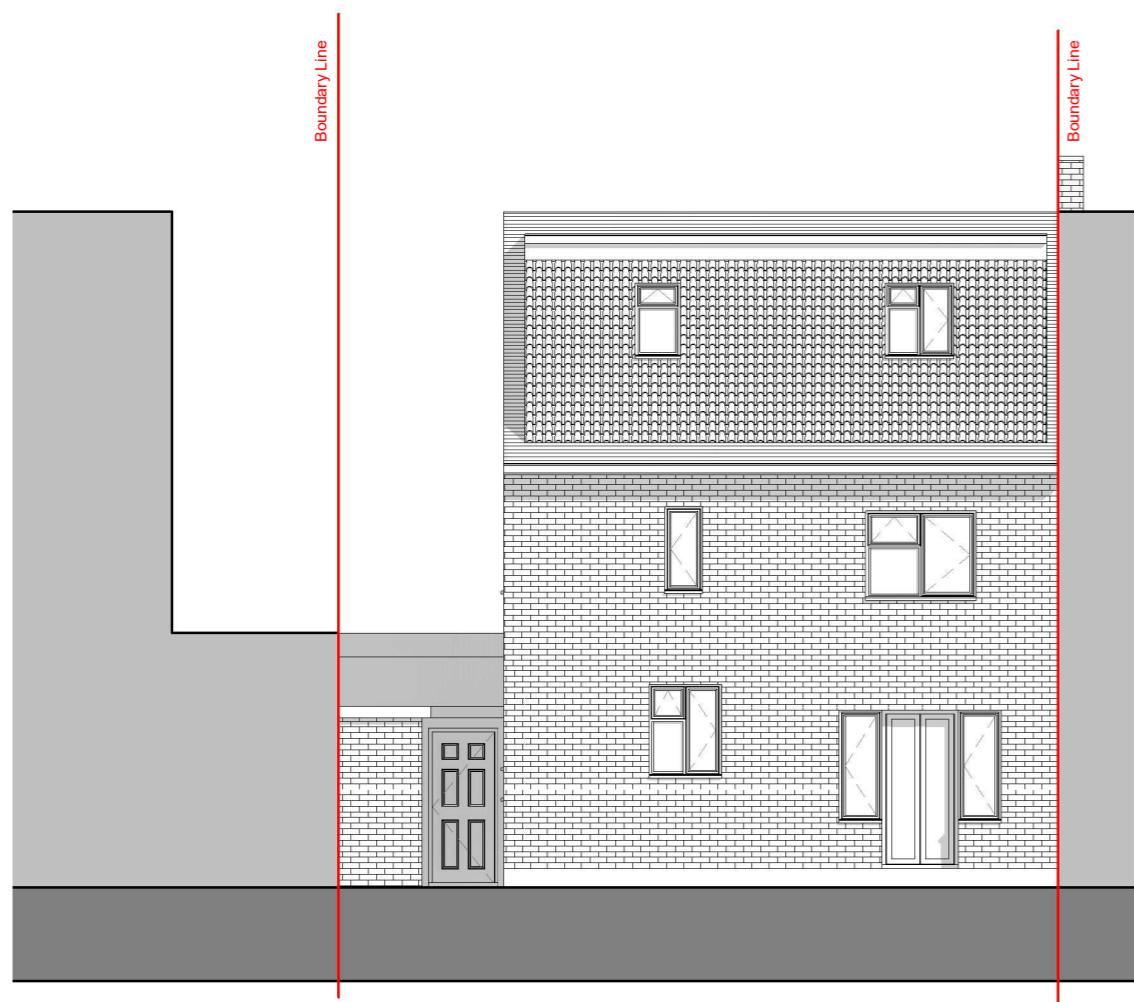

**1** Rear elevation - Existing  
1 : 100

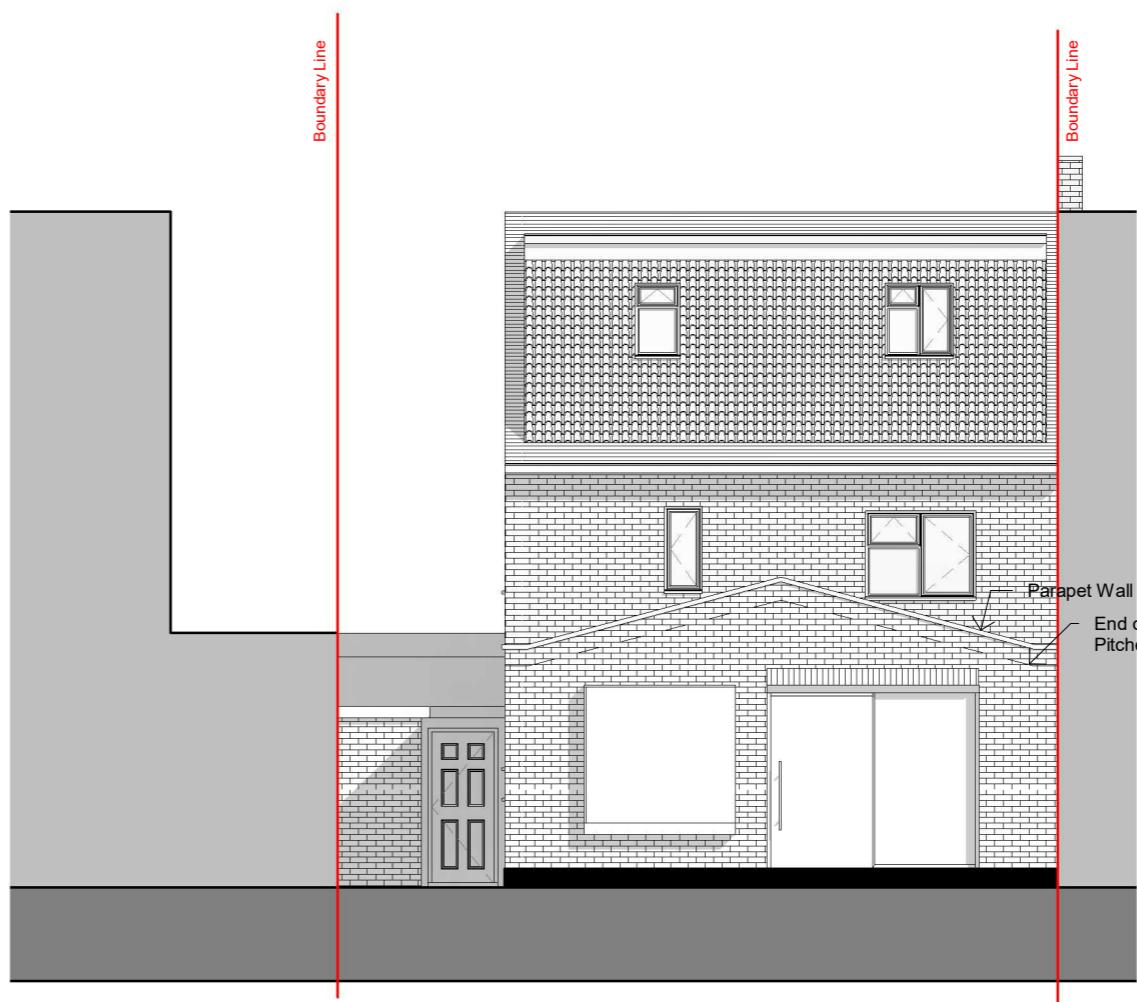

**2** Rear elevation - Proposed  
1 : 100

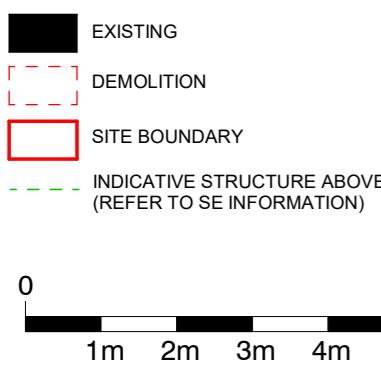

All dimensions are approximate only have been added for information purposes only.  
Dimensions should be checked prior to construction or manufacture

Rev.	Description	by	Date
1	Planning	MK	03.10.2023

Project Name  
115 Southbourne Gardens

Clients Name  
Yussuf

Drawing Title  
Rear Elevation

Scale  
1:100@A3 Date  
Sep. 2023 Drawn By  
MK

Drawing Number  
230072-PL-D 0007

Issue Date  
03.10.2023 Checked  
Nikos Revision  
1

320 High Street  
Harlington, Hayes,  
Middlesex,  
UB3 5DU

t:0203 432 5269

[www.themarketdesignbuild.com](http://www.themarketdesignbuild.com)  
[info@themarketdesignbuild.com](mailto:info@themarketdesignbuild.com)



## General Notes:

Copyright The Market Design & Build. No implied licence exists. This drawing should not be used to calculate areas for the purposes of valuation. Do not scale this drawing. All dimensions to be checked on the site by the contractor and such dimensions to be their responsibility. All work must comply with relevant British Standards and Building Regulations requirements. Drawing errors and omissions to be reported to the architect. To be read in conjunction with Architect's specification and other consultant information. All fixed furniture drawn is for guidance only. Refer to separate drawings and schedules.

### Drawing Status:

## PLANNING

# 1 Side elevation 1 - Existing

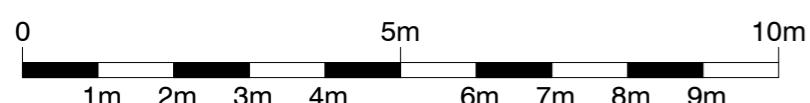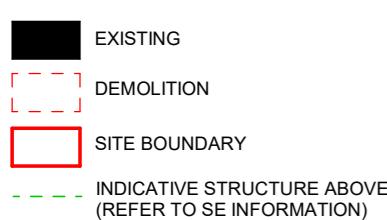

# 2 Side elevation 1 - Proposed

---

*All dimensions are approximate only have been added for information purposes only.  
Dimensions should be checked prior to construction or manufacture.*

Project Name  
**115 Southbourne Gardens**

Clients Name

Drawing Title  
Side Elevation 1

Scale Date Drawn By  
1:100@A3 Sep. 2023 MK

Drawing Number  
200070 PL D-2008


Issue Date	Checked	Revision
02.10.2022	Nikos	1

### General Notes:

Copyright The Market Design & Build. No implied licence exists. This drawing should not be used to calculate areas for the purposes of valuation. Do not scale this drawing. All dimensions to be checked on the site by the contractor and such dimensions to be their responsibility. All work must comply with relevant British Standards and Building Regulations requirements. Drawing errors and omissions to be reported to the architect. To be read in conjunction with Architect's specification and other consultant information. All fixed furniture drawn is for guidance only. Refer to separate drawings and schedules.


## Drawing Status:

## PLANNING

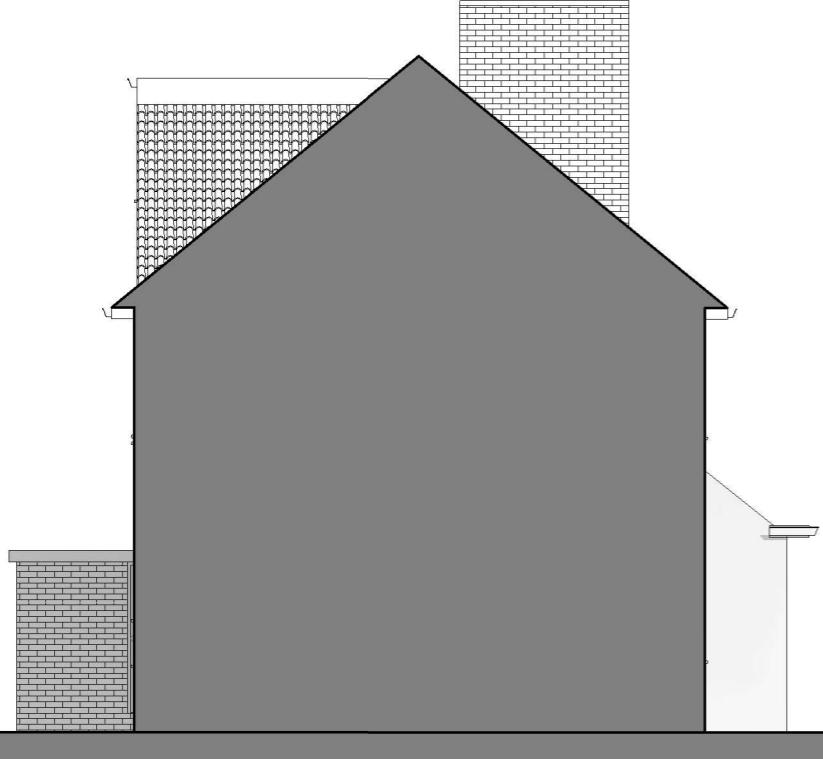

A side elevation drawing of a two-story house. The roof is a steep gable roof. The left side of the image shows a brick chimney and a section of the house's exterior wall. The right side shows a vertical section of the wall with a small, rectangular opening at the top. The ground is represented by a horizontal grey line at the bottom.

This architectural side elevation drawing, labeled 'Side elevation 2 - Proposed' with the number '2' in a circle, shows a two-story house. The left side of the image displays a brick wall with a horizontal band of windows. The right side shows a large, dark grey, gabled roof. A small, light-colored extension or chimney is visible on the right side of the roof. The drawing is on a white background with a thick grey base line.

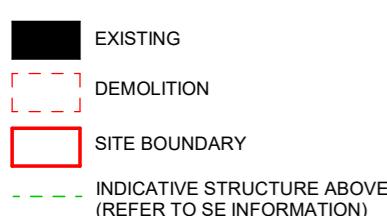

A horizontal scale bar representing 10 meters. The bar is divided into segments labeled 1m, 2m, 3m, 4m, 5m, 6m, 7m, 8m, 9m, and 0 at the left end. The segments from 0 to 5m are shaded black, while the segments from 5m to 10m are white. The label '5m' is positioned above the midpoint of the bar.

*All dimensions are approximate only have been added for information purposes only.  
Dimensions should be checked prior to construction or manufacture*

Project Name  
**115 Southbourne Gardens**

Clients Name

Drawing Title  
**Side Elevation 2**

Scale Date Drawn By  
1:100@A3 Sep. 2023 MK

Drawing Number  
200070 PL D 2000

Issue Date      Checked      Revision  
02.10.2022      Nikos      1