





© COPYRIGHT Mehra Design Services
NOT TO BE REPRODUCED WITHOUT WRITTEN PERMISSION
ALL DIMENSIONS TO BE CHECKED & VERIFIED ON SITE
PRIOR TO CONSTRUCTION

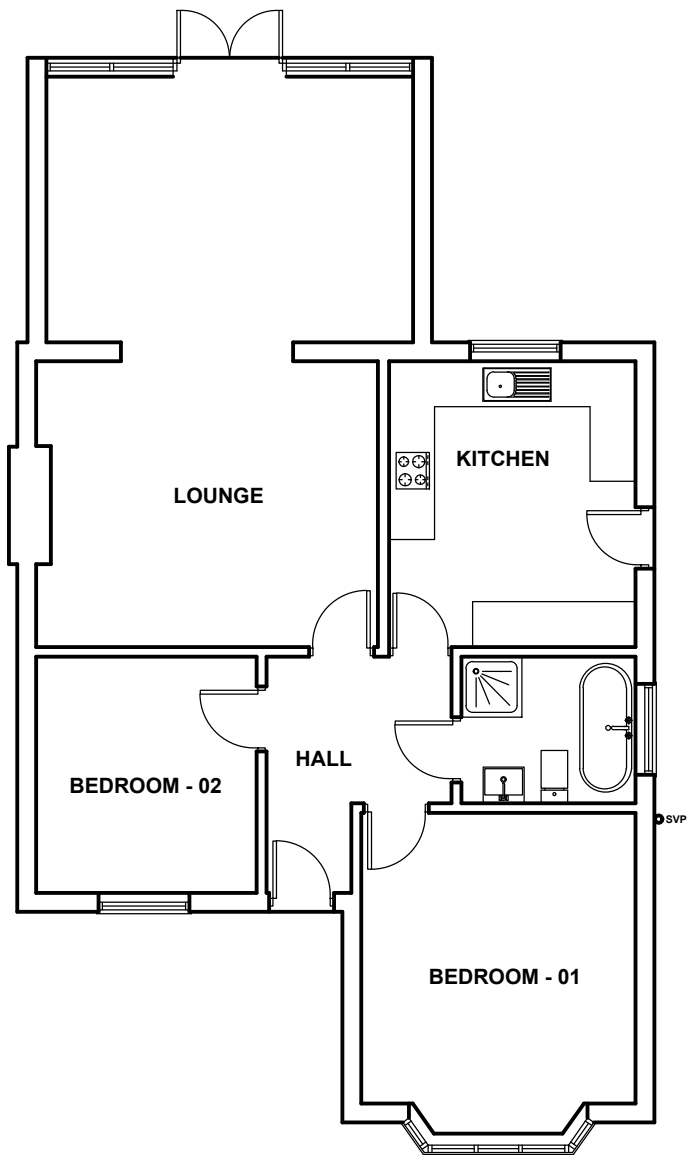

EXISTING GROUND FLOOR PLAN

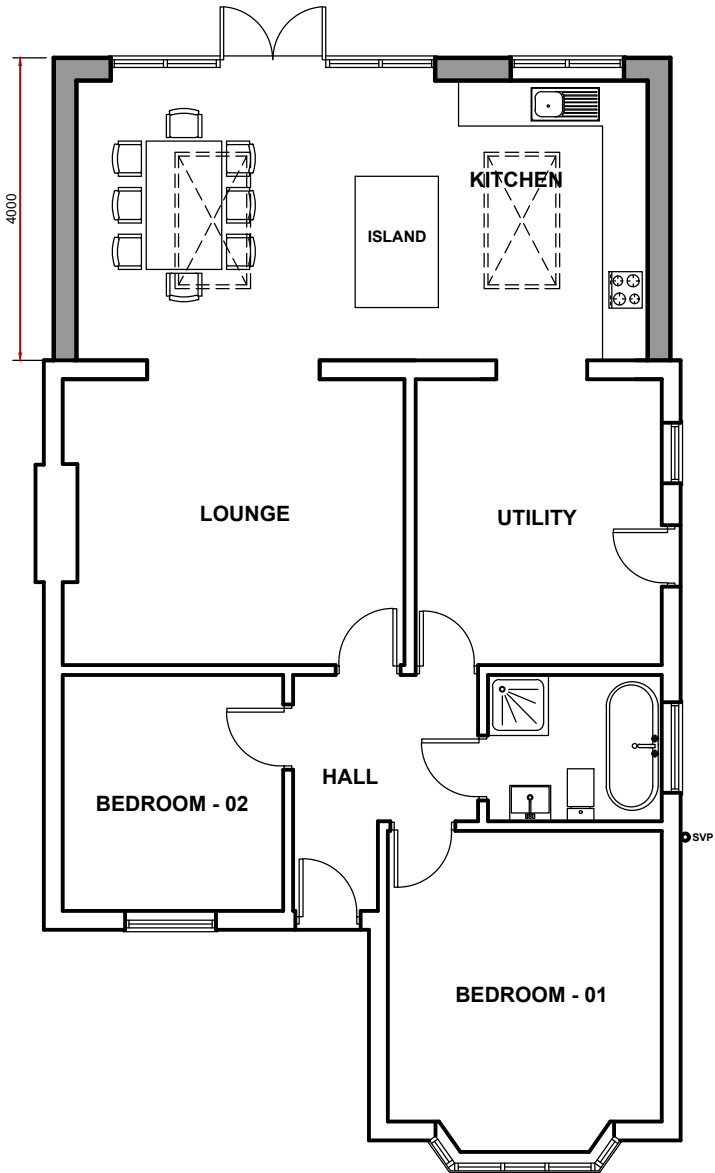

PROPOSED GROUND FLOOR PLAN

A	SM	PROPOSED EXTENSION REDUCED TO 4m FOR PLANNING	14.06.2023
Rev	By	Description	Date

Mehra Design Services
41 Summit Avenue
Kingsbury
London
NW9 0TH

Telephone: 07456789516
E Mail: shihanaz41@aol.com

PRELIMINARY	<input type="checkbox"/>	INFORMATION	<input type="checkbox"/>
APPROVAL	<input type="checkbox"/>	CONSTRUCTION	<input type="checkbox"/>
TENDER	<input type="checkbox"/>		<input type="checkbox"/>
PLANNING	<input type="checkbox"/>		<input type="checkbox"/>
RECORD	<input type="checkbox"/>		<input type="checkbox"/>

CLIENT	MRS. LYNN
PROJECT	29 HAWTHORNE AVENUE, RUISLIP, HA4 8SP
DRAWING TITLE	EXISTING AND PROPOSED GROUND FLOOR PLANS
DRAWN BY	SM
CHECKED	SM
DATE	MAY 2023
SCALE	1:100 @ A3
DRAWING NO.	SM-01
REV	A
FILED ON AUTOCAD AS:	



SCALE 1:100
0 1000 2000 5000