


## EXISTING GROUND FLOOR PLAN



## EXISTING ROOF PLAN

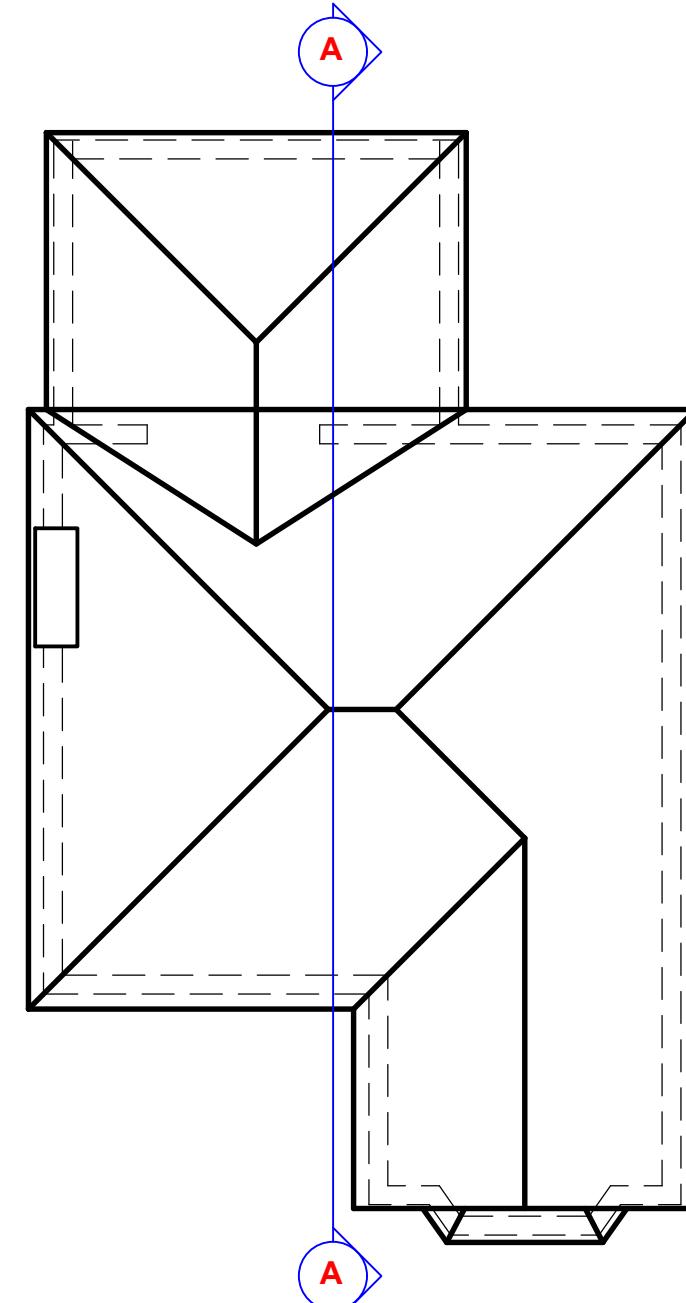

SCALE 1:100



0 1000 2000 5000

© COPYRIGHT Mehra Design Services  
NOT TO BE REPRODUCED WITHOUT WRITTEN PERMISSION  
ALL DIMENSIONS TO BE CHECKED & VERIFIED ON SITE  
PRIOR TO CONSTRUCTION

PRIMER TO CONSTRUCTION			
-	-	-	-
-	-	-	-
-	-	-	-
-	-	-	-

**Mehra Design Services**  
41 Summit Avenue  
Kingsbury  
London  
NW9 0TH

Telephone: 07456789516  
E Mail: shihanaz41@aol.com

PRELIMINARY	<input type="checkbox"/>	INFORMATION	<input type="checkbox"/>
APPROVAL	<input type="checkbox"/>	CONSTRUCTION	<input type="checkbox"/>
TENDER	<input type="checkbox"/>	.	<input type="checkbox"/>
PLANNING	<input checked="" type="checkbox"/>	.	<input type="checkbox"/>
RECORD	<input type="checkbox"/>	.	<input type="checkbox"/>
<hr/> <p>CLIENT MRS. LYNN</p> <hr/> <p>PROJECT 29 HAWTHORNE AVENUE, RUISLIP, HA4 8SP</p> <hr/> <p>DRAWING TITLE EXISTING PLANS</p> <hr/> <p>DRAWN BY SM</p> <p>CHECKED SM</p> <p>DATE AUGUST 2023</p> <p>SCALE 1:100 @ A3</p>			
<div style="border: 1px solid black; padding: 5px; text-align: center;">           DRAWING No. <b>SM-01</b> </div>		<div style="border: 1px solid black; padding: 5px; text-align: center;">           REV. <b>---</b> </div>	