



PROPOSED GROUND FLOOR PLAN

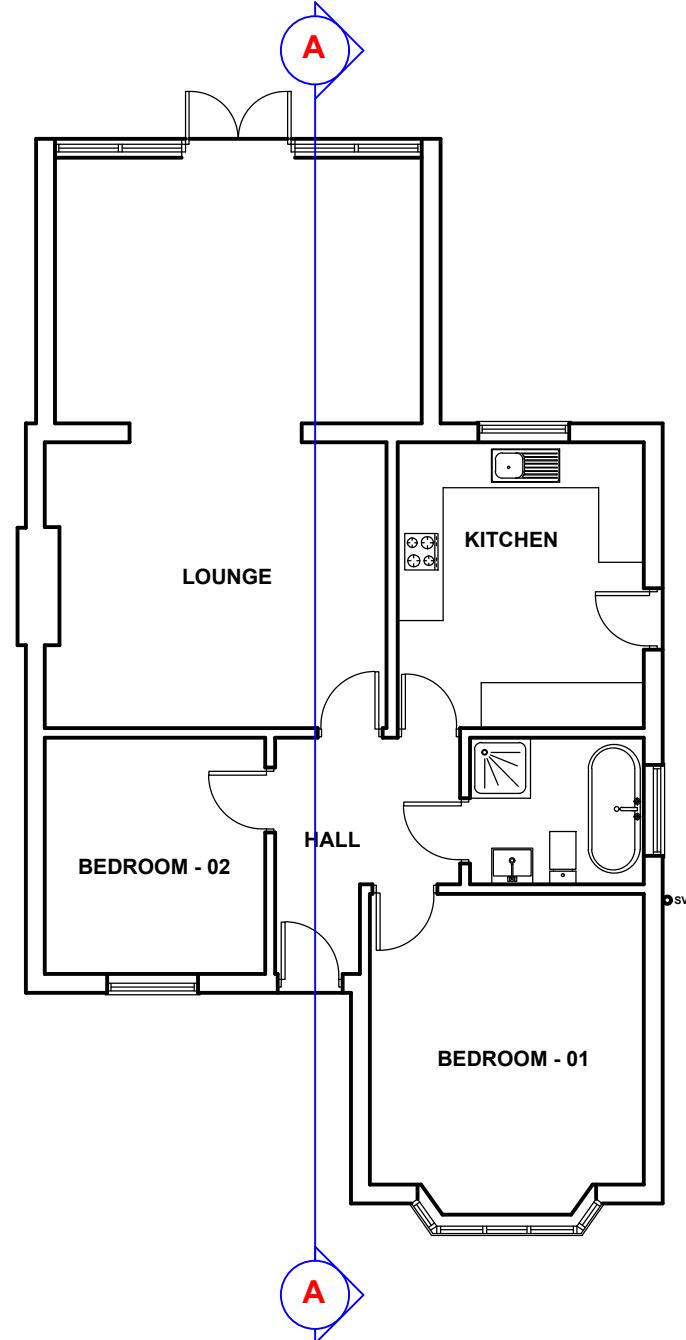

EXISTING GROUND FLOOR PLAN

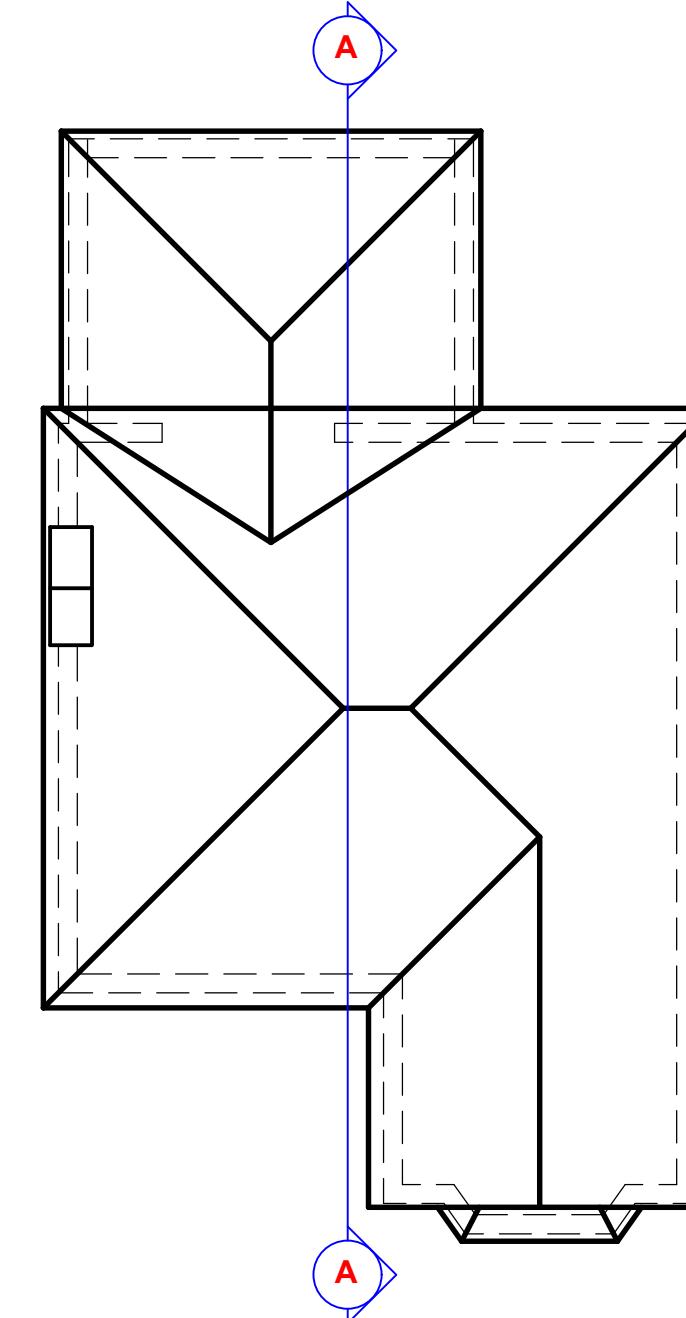

EXISTING ROOF PLAN

SCALE 1:100  
0 1000 2000 5000

**Mehra Design Services**  
41 Summit Avenue  
Kingsbury  
London  
NW9 0TH

Telephone: 07456789516  
E Mail: shihanaz41@aol.com

PRELIMINARY	<input type="checkbox"/>	INFORMATION	<input type="checkbox"/>
APPROVAL	<input type="checkbox"/>	CONSTRUCTION	<input type="checkbox"/>
TENDER	<input type="checkbox"/>	.	<input type="checkbox"/>
PLANNING	<input type="checkbox"/>	.	<input type="checkbox"/>
RECORD	<input type="checkbox"/>	.	<input type="checkbox"/>

CLIENT	MRS. LYNN
PROJECT	
29 HAWTHORNE AVENUE, RUISLIP, HA4 8SP	
DRAWING TITLE	
EXISTING AND PROPOSED PLANS	
DRAWN BY	
SM	
CHECKED	
SM	
DATE	
DECEMBER 2023	
SCALE	
1:100 @ A3	
DRAWING NO.	
SM-01	
REV.	
A	
FILED ON AUTOCAD AS:	