


SCALE 1:100  
0 1000 2000 5000

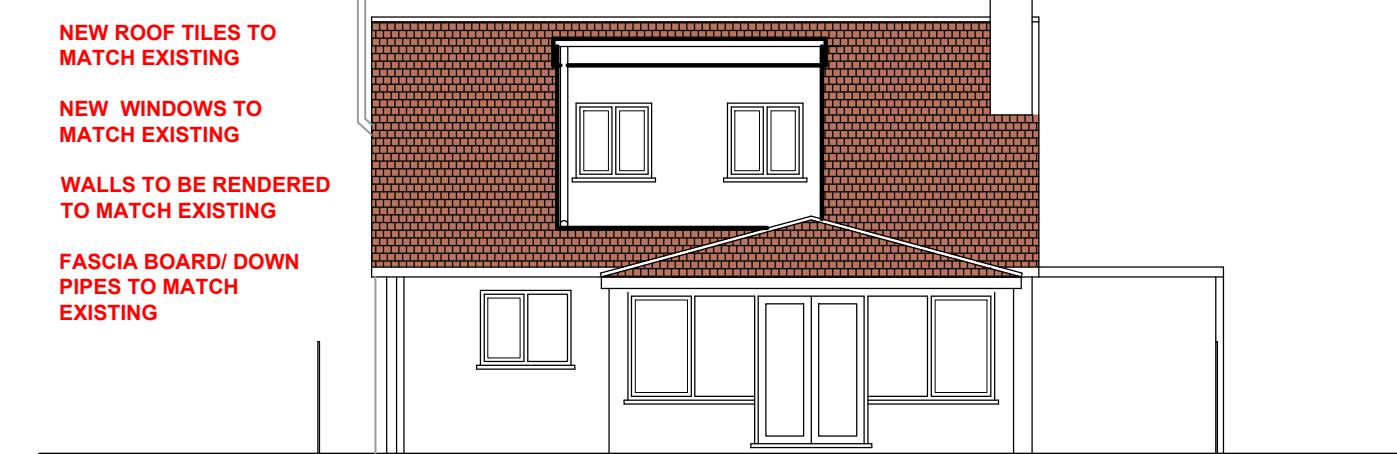

EXISTING REAR ELEVATION

PROPOSED REAR ELEVATION

A	SM	DORMER MADE SMALLER	
Rev	By	Description	
		Date	
<b>Mehra Design Services</b>			
41 Summit Avenue			
Kingsbury			
London			
NW9 0TH			
Telephone: 07456789516			
E Mail: shihanaz41@aol.com			
PRELIMINARY	<input type="checkbox"/>	INFORMATION	<input type="checkbox"/>
APPROVAL	<input type="checkbox"/>	CONSTRUCTION	<input type="checkbox"/>
TENDER	<input type="checkbox"/>	.	<input type="checkbox"/>
PLANNING	<input type="checkbox"/>	.	<input type="checkbox"/>
RECORD	<input type="checkbox"/>	.	<input type="checkbox"/>
CLIENT	MRS. LYNN		
PROJECT	29 HAWTHORNE AVENUE, RUISLIP, HA4 8SP		
DRAWING TITLE	PROPOSED LOFT AND ROOF PLANS EXISTING AND PROPOSED ELEVATIONS		
DRAWN BY	SM	REVIEWED BY	
CHECKED BY	SM	APPROVED BY	
DATE	DECEMBER 2023		
SCALE	1:100 @ A3		
DRAWING NO.	SM-02	REV.	A
FILED ON AUTOCAD AS:			