




Existing Ground Floor Plan
Scale: 1:100

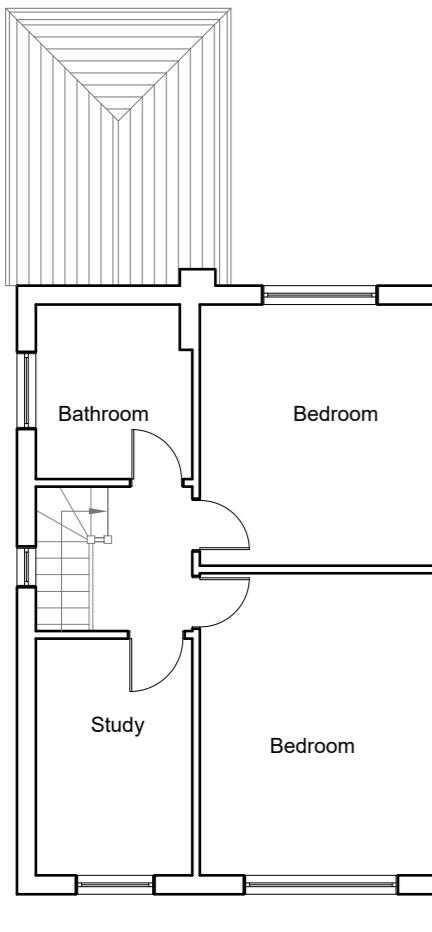


Existing First Floor Plan
Scale: 1:100

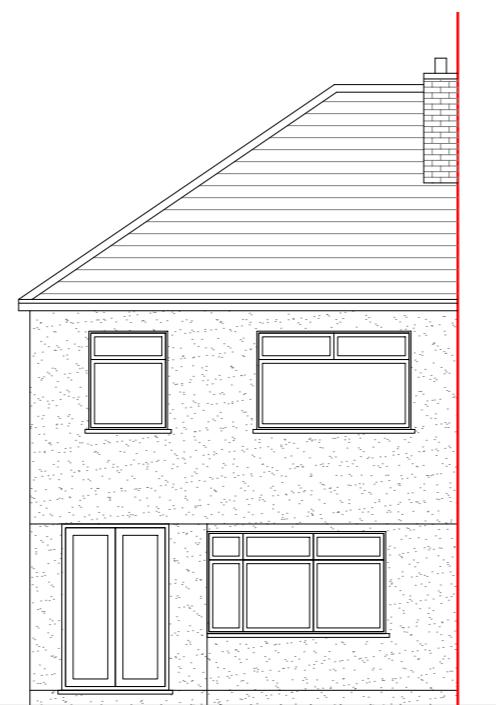

Existing Front Elevation
Scale 1:100

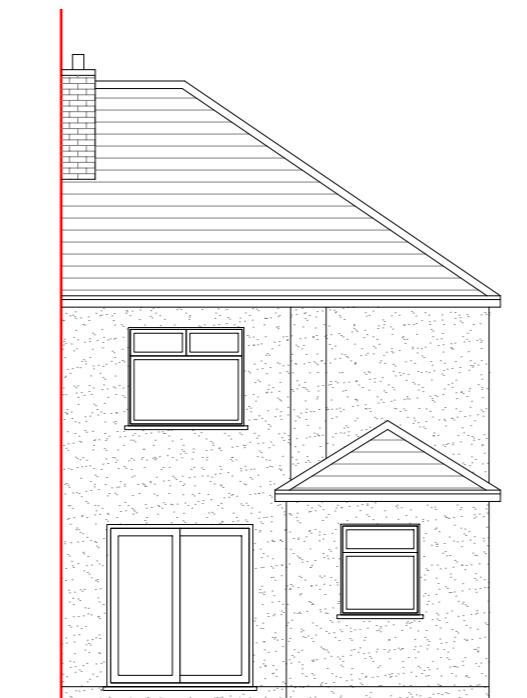

Existing Rear Elevation
Scale 1:100

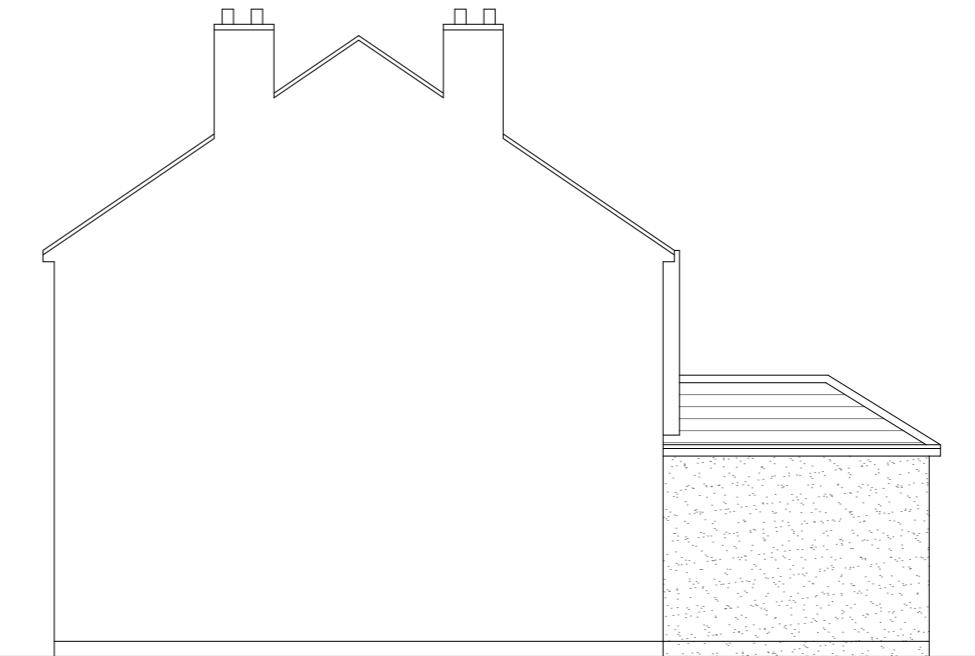


Existing Side Elevation
Scale 1:100



Existing Side Elevation
Scale 1:100

10 Meter
5
5
2
2
1
1
0
0

	<p>Project: 2, Kenmore Crescent, Hayes, UB4 8NU</p>	<p>Title: Existing Floor Plans & Elevations</p>	<p>Scale: 1:100 @A3 Date: May 2023 Drawing No.: 3691/PA-01/RO Revision</p>

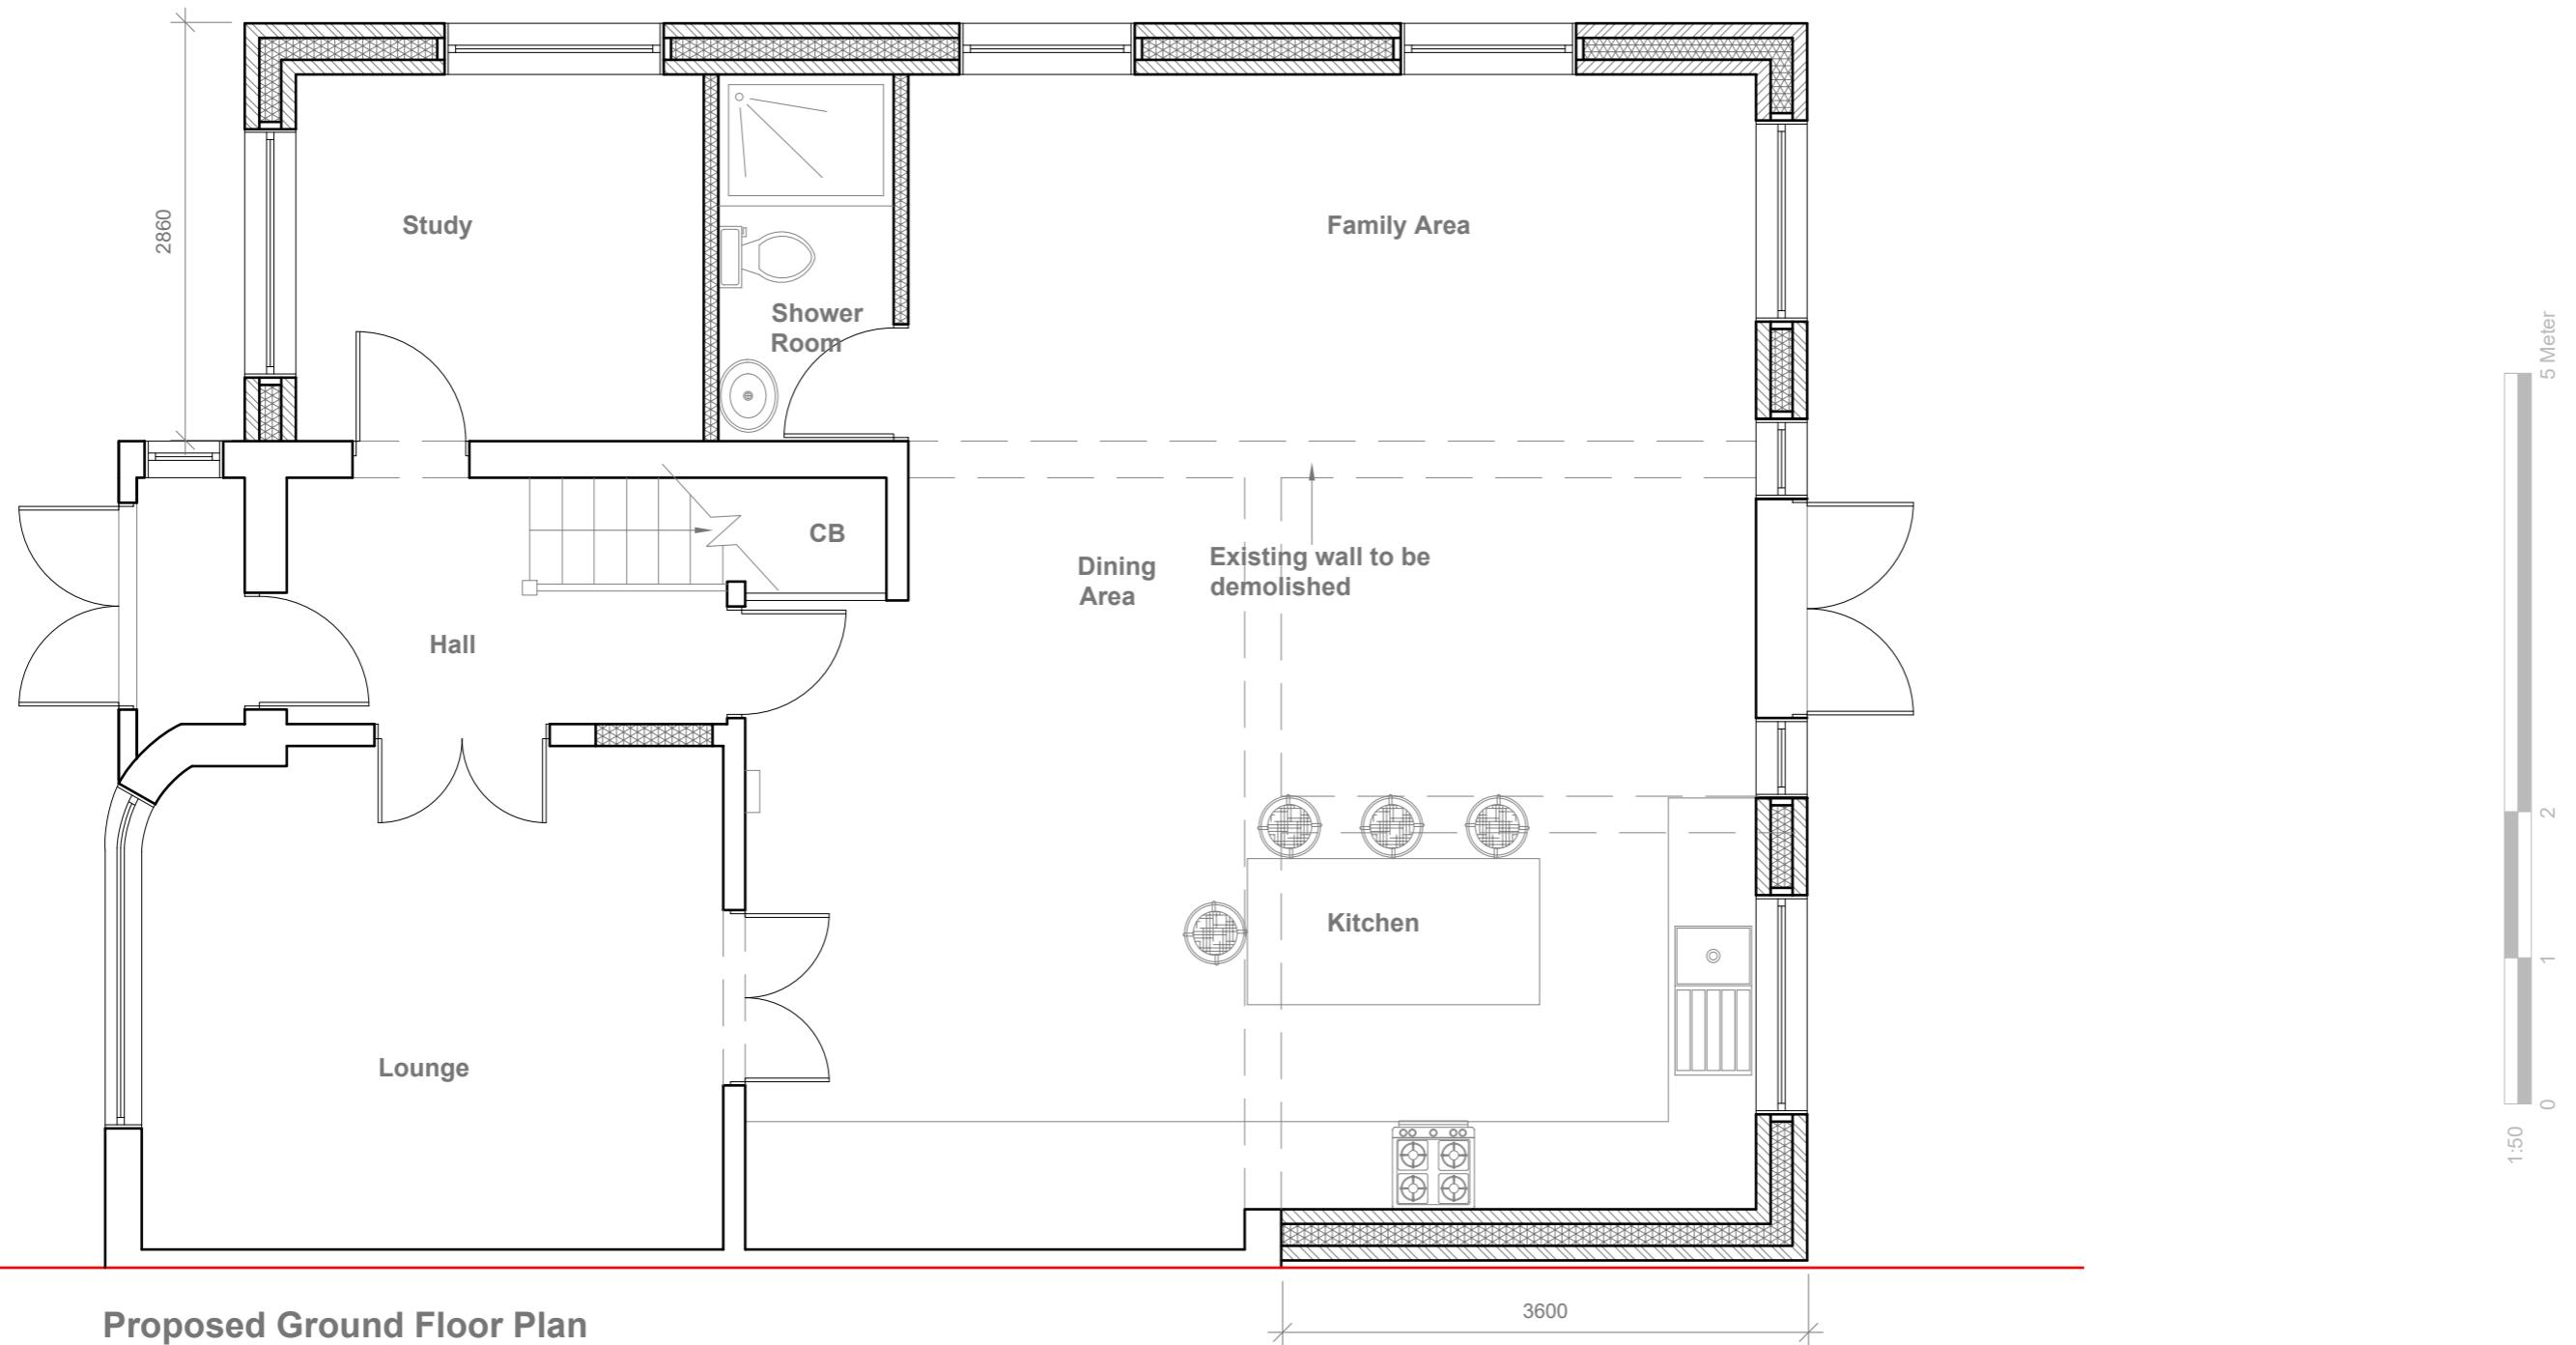


	Project: 2, Kenmore Crescent, Hayes, UB4 8NU Title: Proposed Ground Floor Plan Scale: 1:50 @A3 Date: May 2023 Drawing No.: 3691/PA-02/RO Revision
	239 Western Road, Southall, Middx, UB2 5HS Tel: 020 8571 1369 info@multicreation.co.uk

Proposed External Finish
Materials to Match Existing
External Finish Materials



Proposed Front Elevation

Scale 1:100

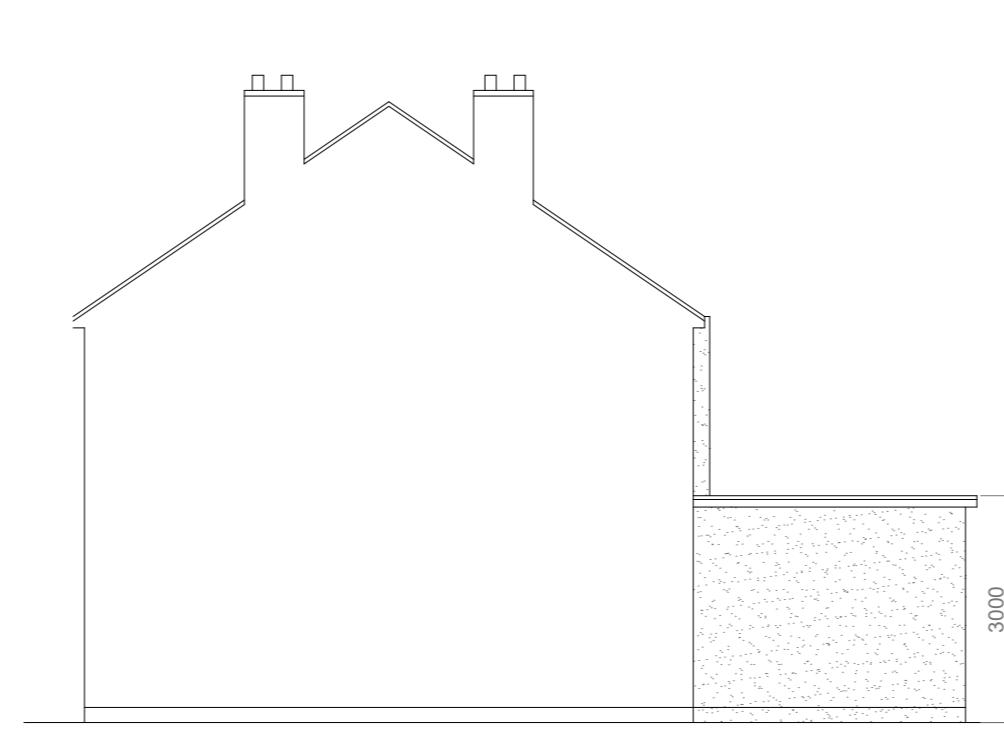

Proposed Side Elevation

Scale 1:100




Proposed Rear Elevation


Scale 1:100



Proposed Side Elevation


Scale 1:100

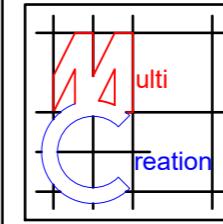	Project: 2, Kenmore Crescent, Hayes, UB4 8NU	Title: Proposed Elevations	Scale: 1:100 @A3 Date: May 2023 Drawing No.: 3674/PA-03/RO Revision
239 Western Road, Southall, Middx, UB2 5HS Tel: 020 8571 1369 info@multicreation.co.uk			

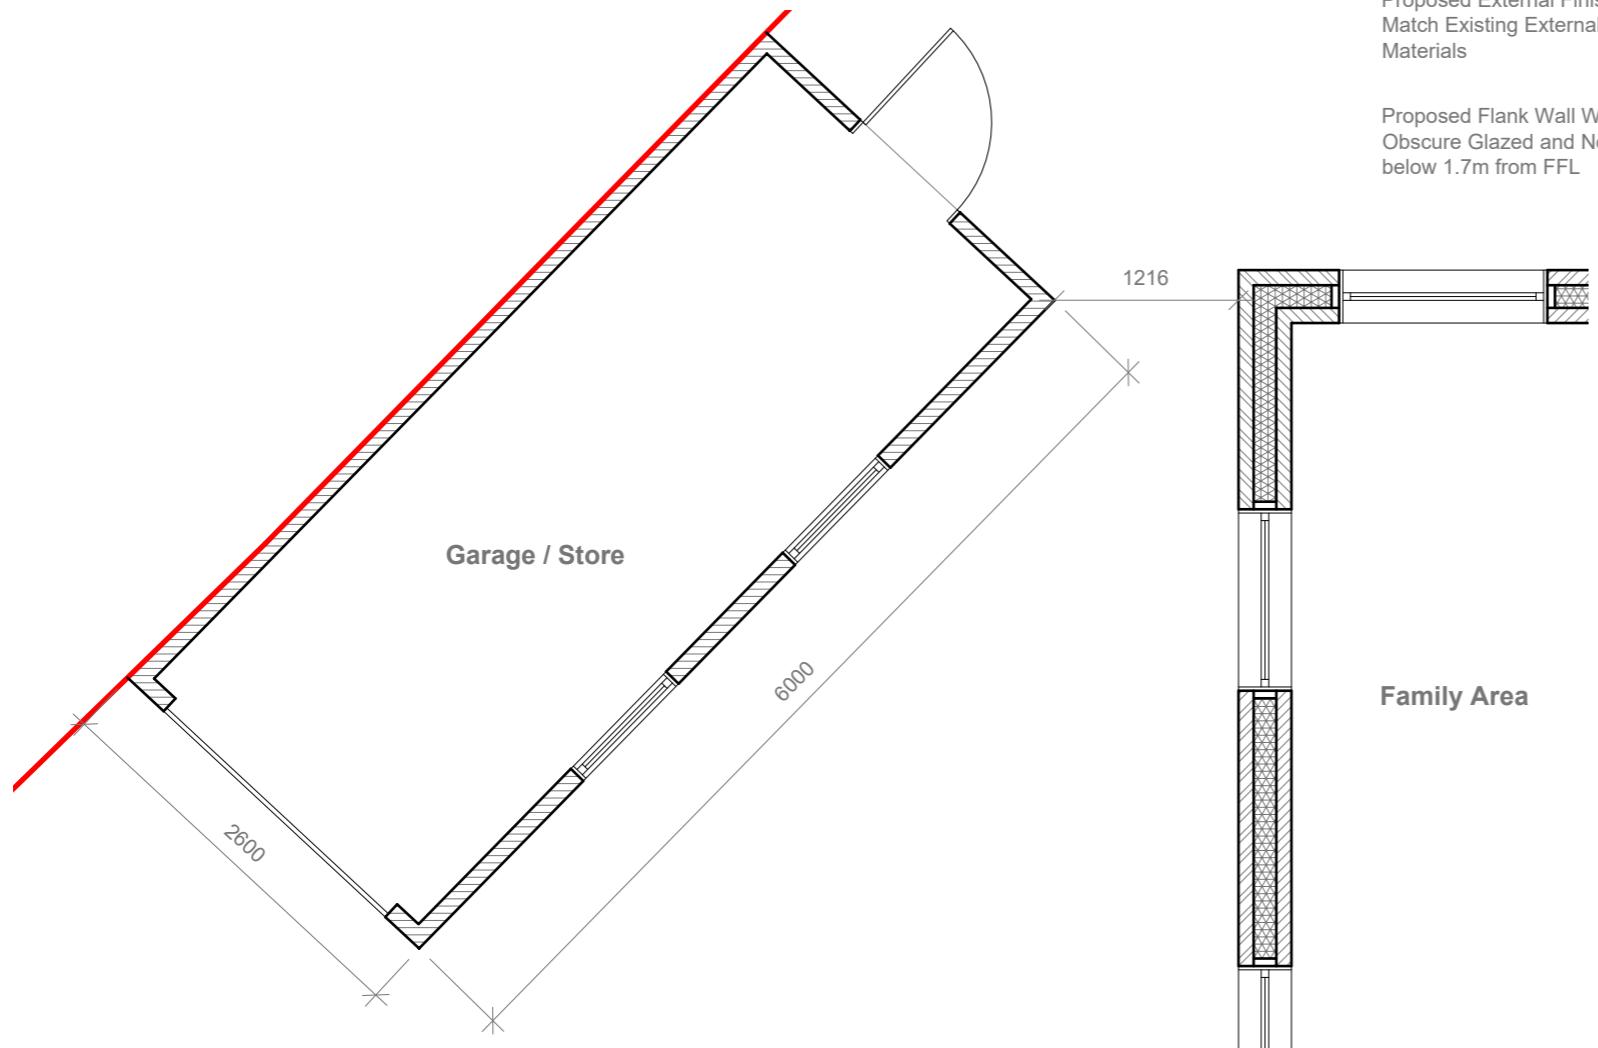


Proposed External Finish Materials to Match Existing External Finish Materials

Proposed Flank Wall Window to be Obscure Glazed and Non Opening below 1.7m from FFL

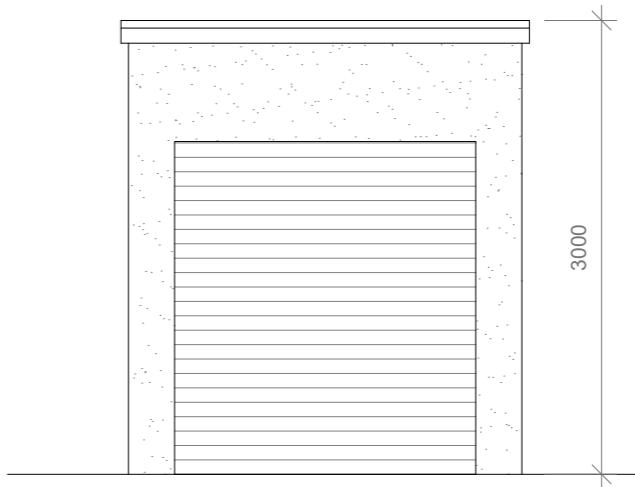


Proposed Front Elevation

Scale 1:50

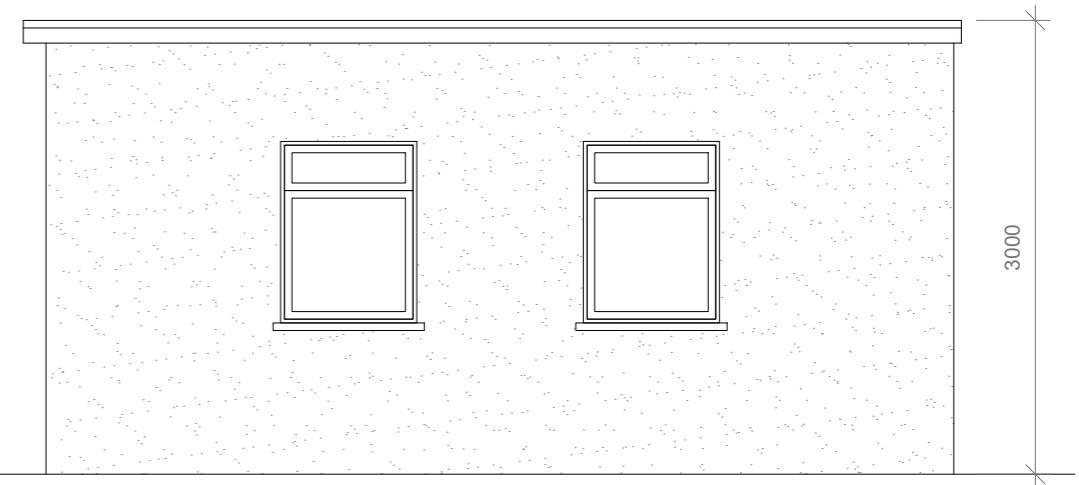


Proposed Side Elevation

Scale 1:50

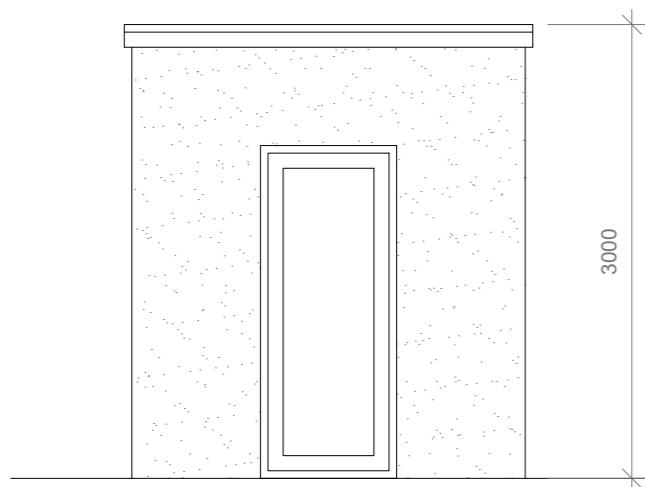

Proposed Rear Elevation

Scale 1:50

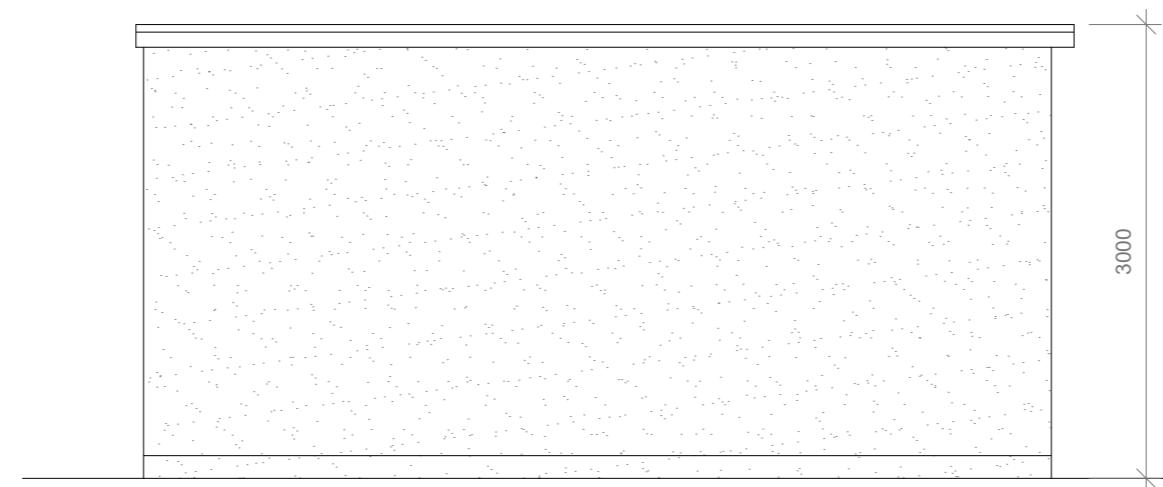

Proposed Side Elevation

Scale 1:50

	Project: 2, Kenmore Crescent, Hayes, UB4 8NU	Title: Proposed Garage Plan & Elevations	Scale: 1:50 @A3 Date: May 2023 Drawing No.: 3674/PA-04/RO Revision
239 Western Road, Southall, Middx, UB2 5HS Tel: 020 8571 1369 info@multicreation.co.uk			