



Proposed Extension

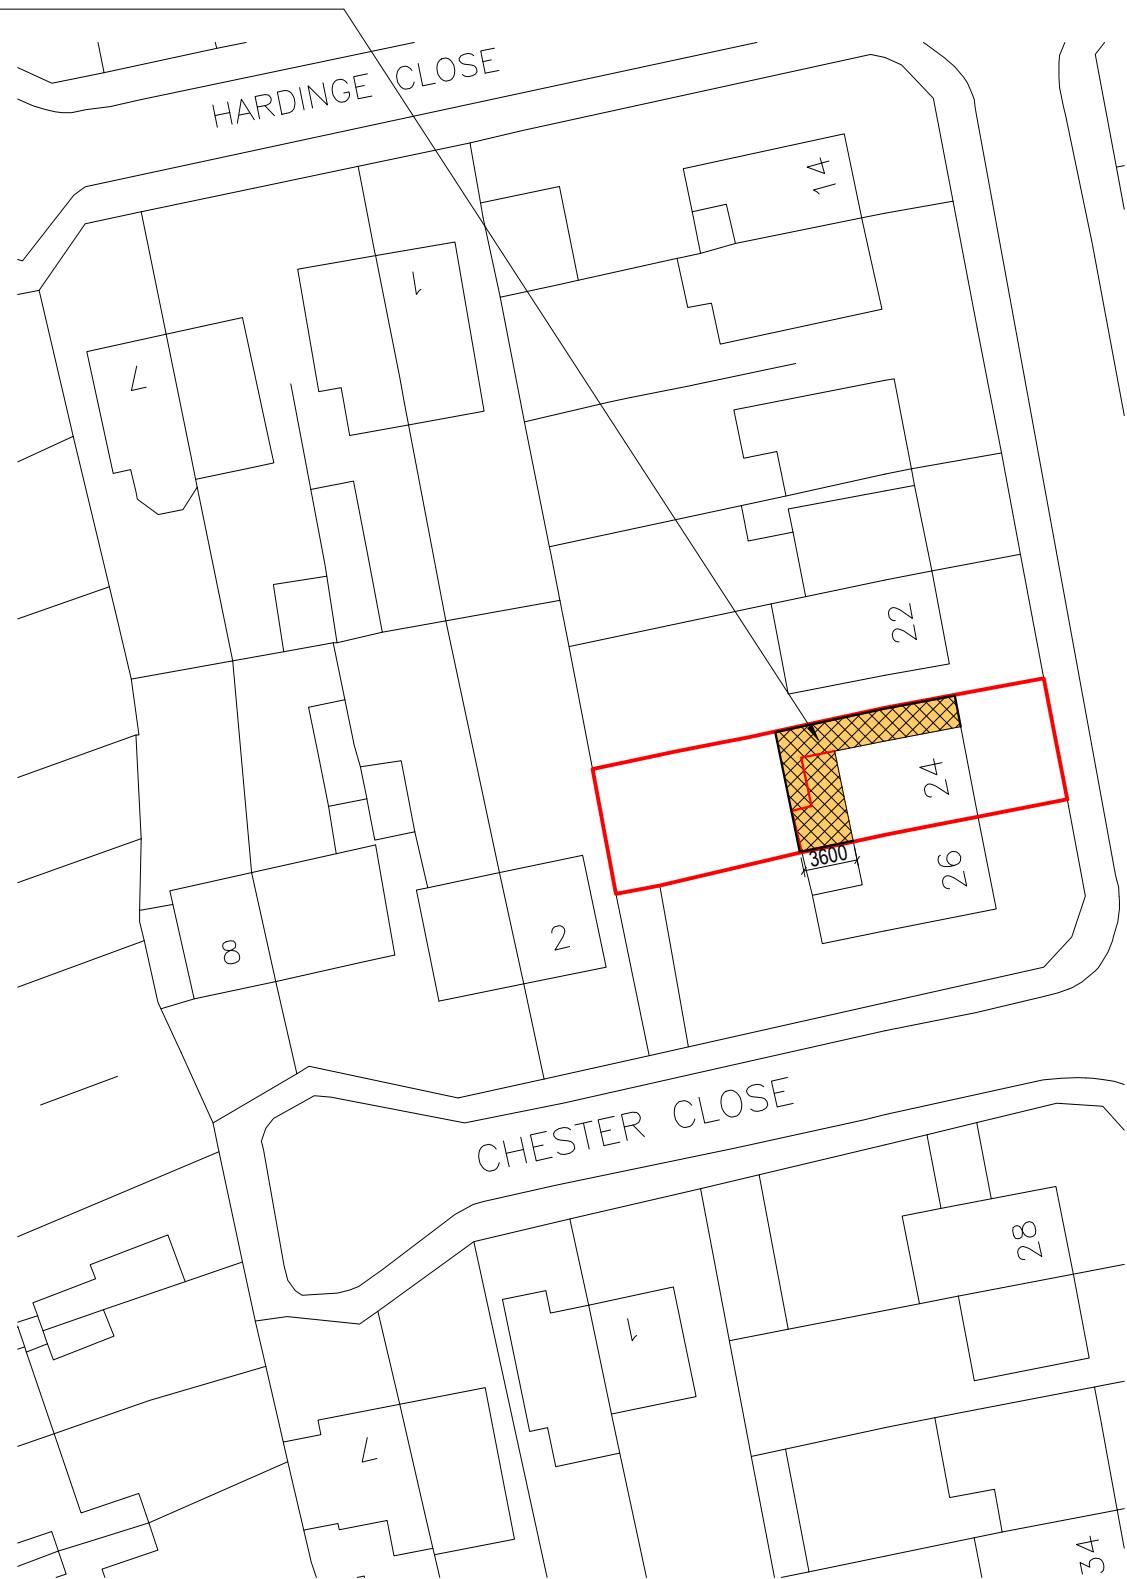


Block Plan

0 5 10 15 20 25
metres 1:500 scale

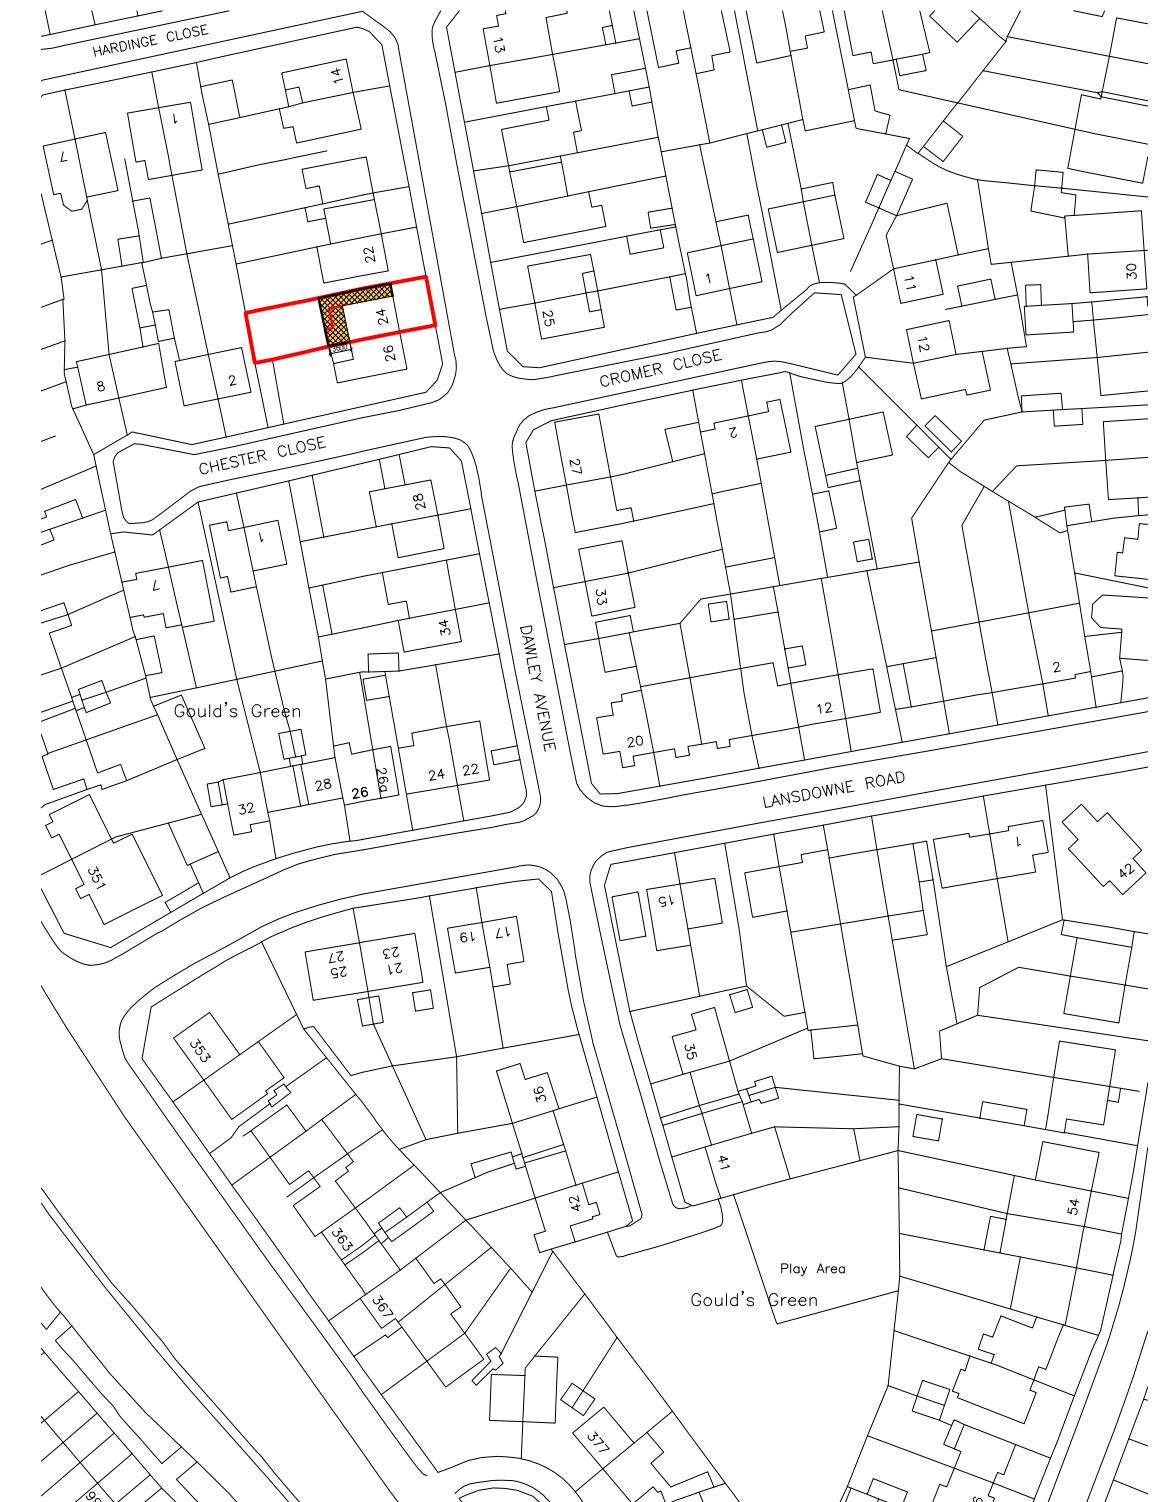

Site Location

0 10 20 30 40 50
metres 1:1250 scale

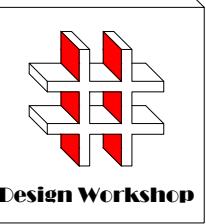

Dimensions to be verified on site
DO NOT SCALE FROM THIS DRAWING.
Any areas indicated on this drawing are for guidance only. No responsibility is taken for their accuracy.


This drawing is the property of **Design Workshop Consultant Ltd**. Copyright is reserved by them and the drawing is issued on the condition that it is not copied, reproduced, retained or disclosed to any unauthorized person, either wholly or in part without the consent in writing of **Design Workshop Consultant Ltd**.

Site Address:

24 Dawley Avenue,
Uxbridge
UB8 3BT

Title:

Block and Location
Plans

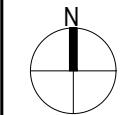

Scale: 1:500, 1:1250

Paper Size: A3


Rev Date Comments

Drawn By: VG
Job Ref: 25076D
Date: June 2025
Drawing No. PL - 01




Existing Ground Floor Plan

A horizontal scale bar with tick marks at 0, 1, 2, 3, and 4. Below the bar, the text "metres 1:100 scale" is written, with a small vertical line pointing to the 1 mark.

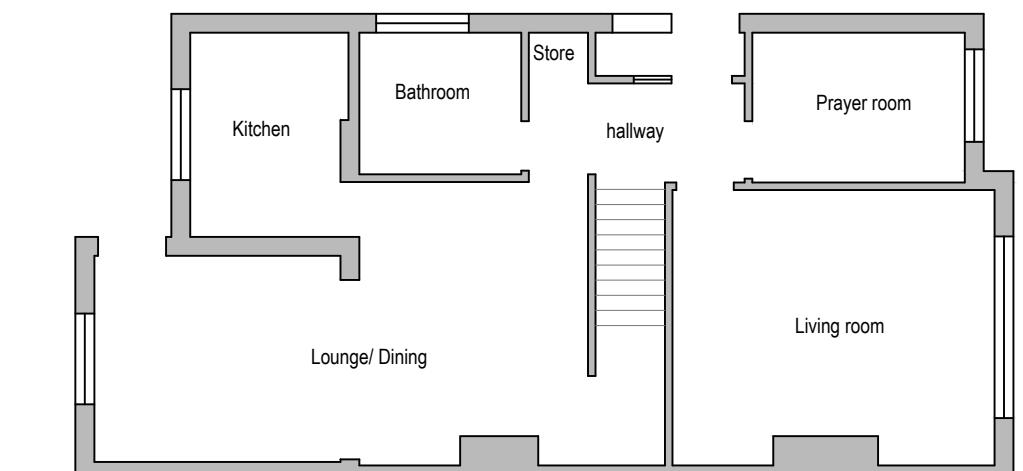

Proposed Ground Floor Plan

A horizontal scale bar with tick marks at 0, 0.5, 1.0, 1.5, 2.0, and 2.0. Below the scale, the text "metres 1:50 scale" is written.

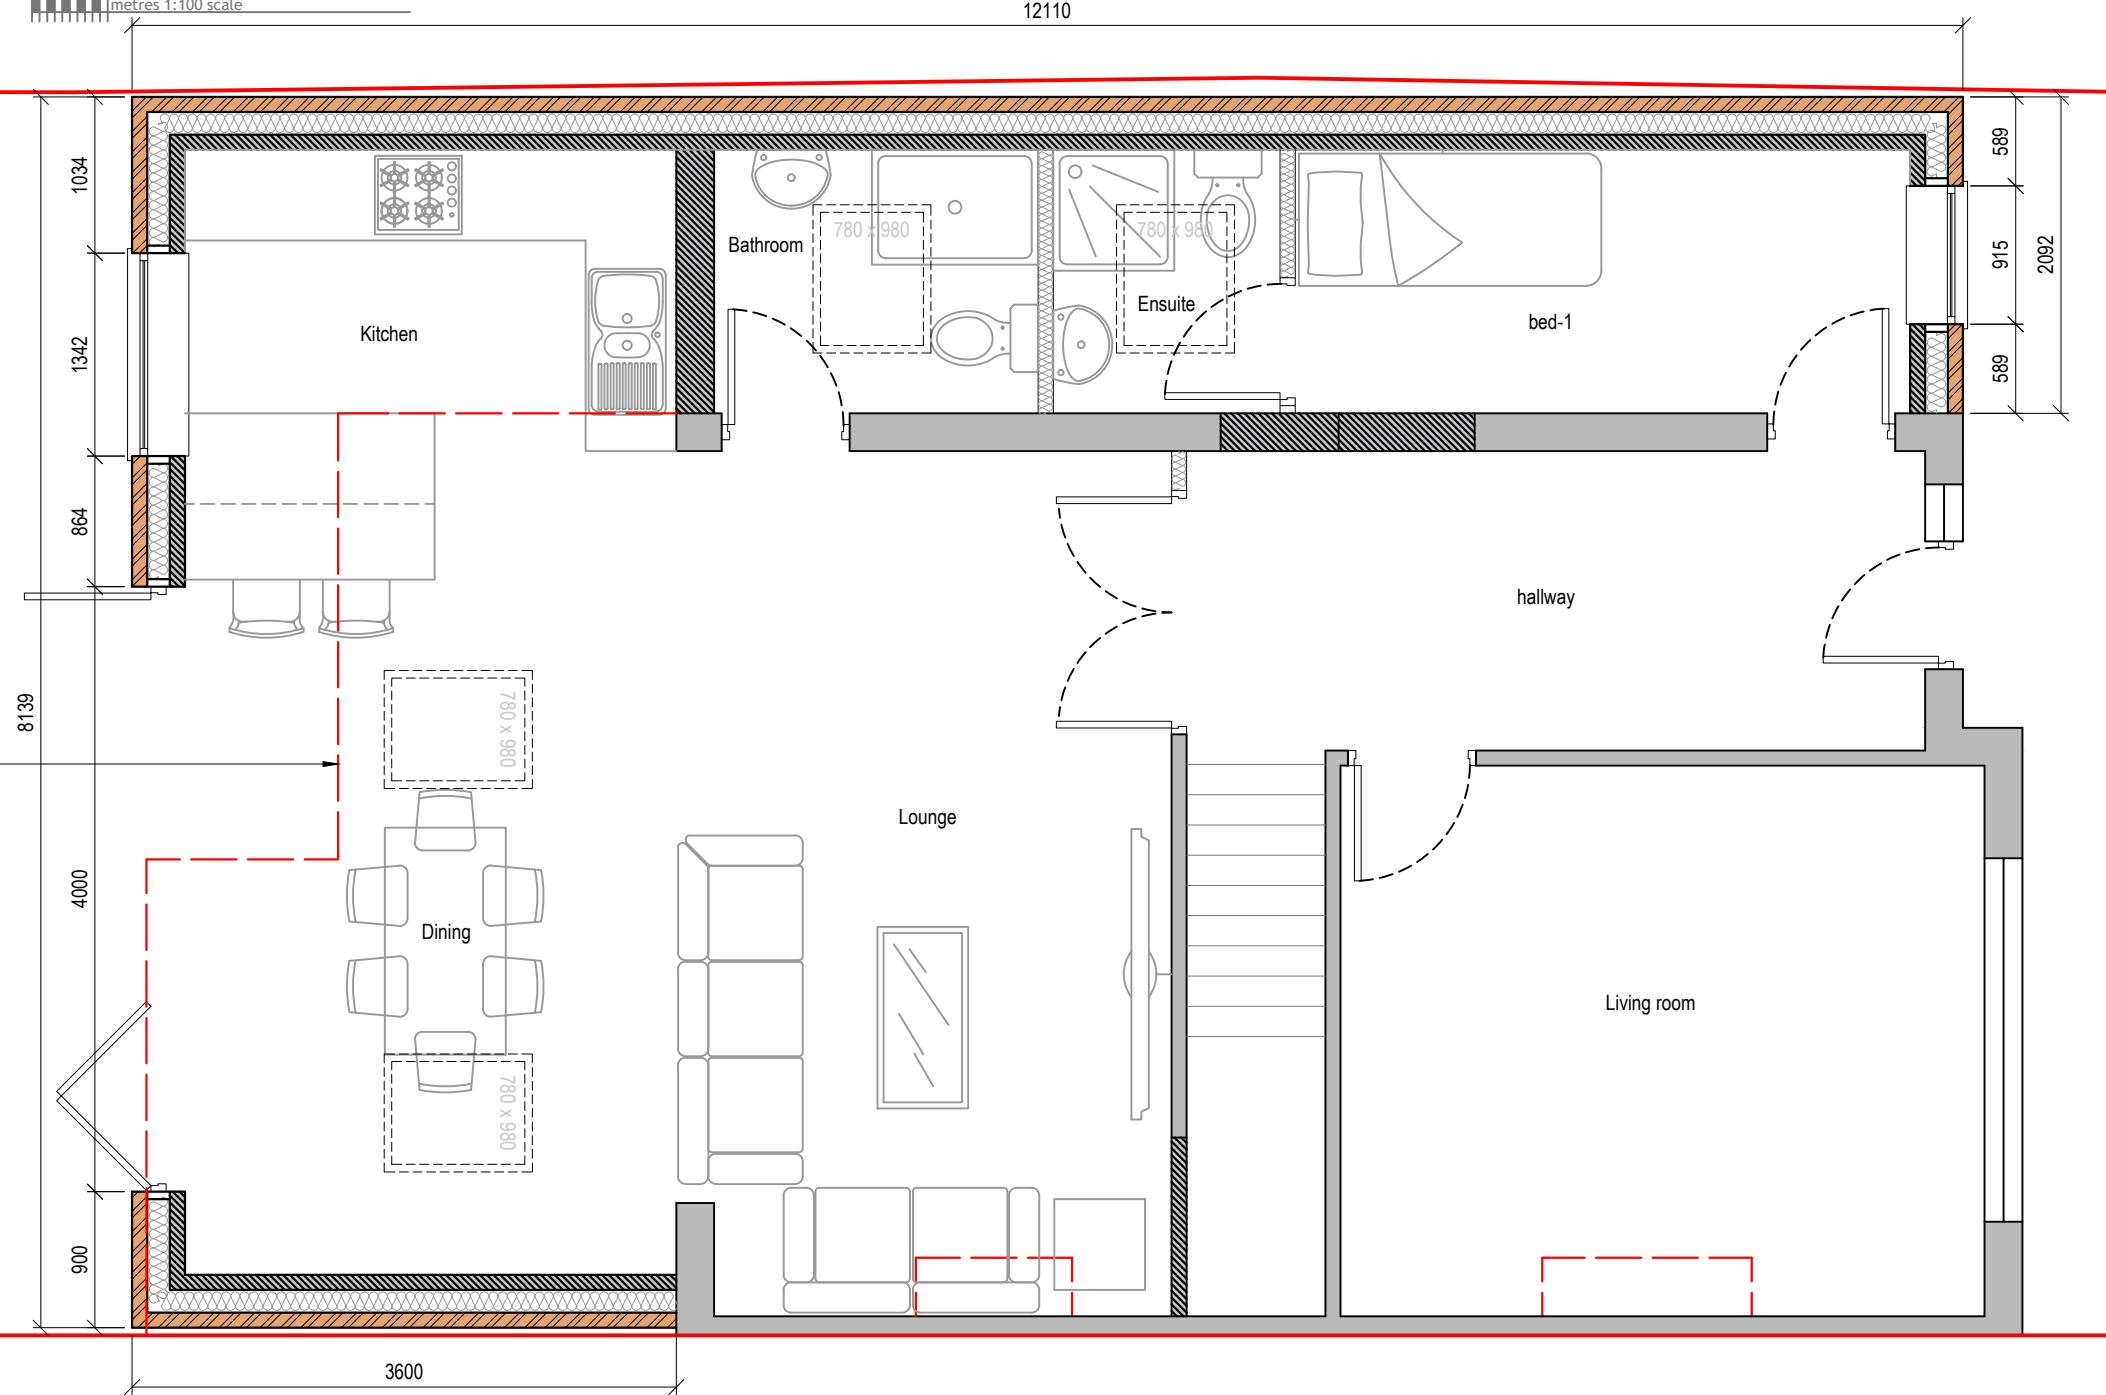

Dimensions to be verified on site
DO NOT SCALE FROM THIS DRAWING.
Any areas indicated on this drawing are for guidance
only. No responsibility is taken for their accuracy.

This drawing is the property of **Design Workshop Consultant Ltd** Copyright is reserved by them and the drawing is issued on the condition that it is not copied, reproduced, retained or disclosed to any unauthorized person, either wholly or in part without the consent in writing of **Design Workshop Consultant Ltd**

Site Address:

24 Dawley Avenue,
Uxbridge
UB8 3BT

Title:

Existing & Proposed Ground Floor Plans

Scale: 1:50, 1:10

Paper Size

Rev	Date	Comments
-----	------	----------

Drawn By:	VG
Job Ref:	25076D
Date:	June 2025
Drawing No.	PL - 02



Design Workshop

Dimensions to be verified on site
DO NOT SCALE FROM THIS DRAWING.
Any areas indicated on this drawing are for guidance only. No responsibility is taken for their accuracy.

This drawing is the property of **Design Workshop Consultant Ltd**. Copyright is reserved by them and the drawing is issued on the condition that it is not copied, reproduced, retained or disclosed to any unauthorized person, either wholly or in part without the consent in writing of **Design Workshop Consultant Ltd**.

Site Address:

24 Dawley Avenue,
Uxbridge
UB8 3BT


Title:

Existing Elevations

Scale: 1:100

Paper Size: A3

Rev	Date	Comments

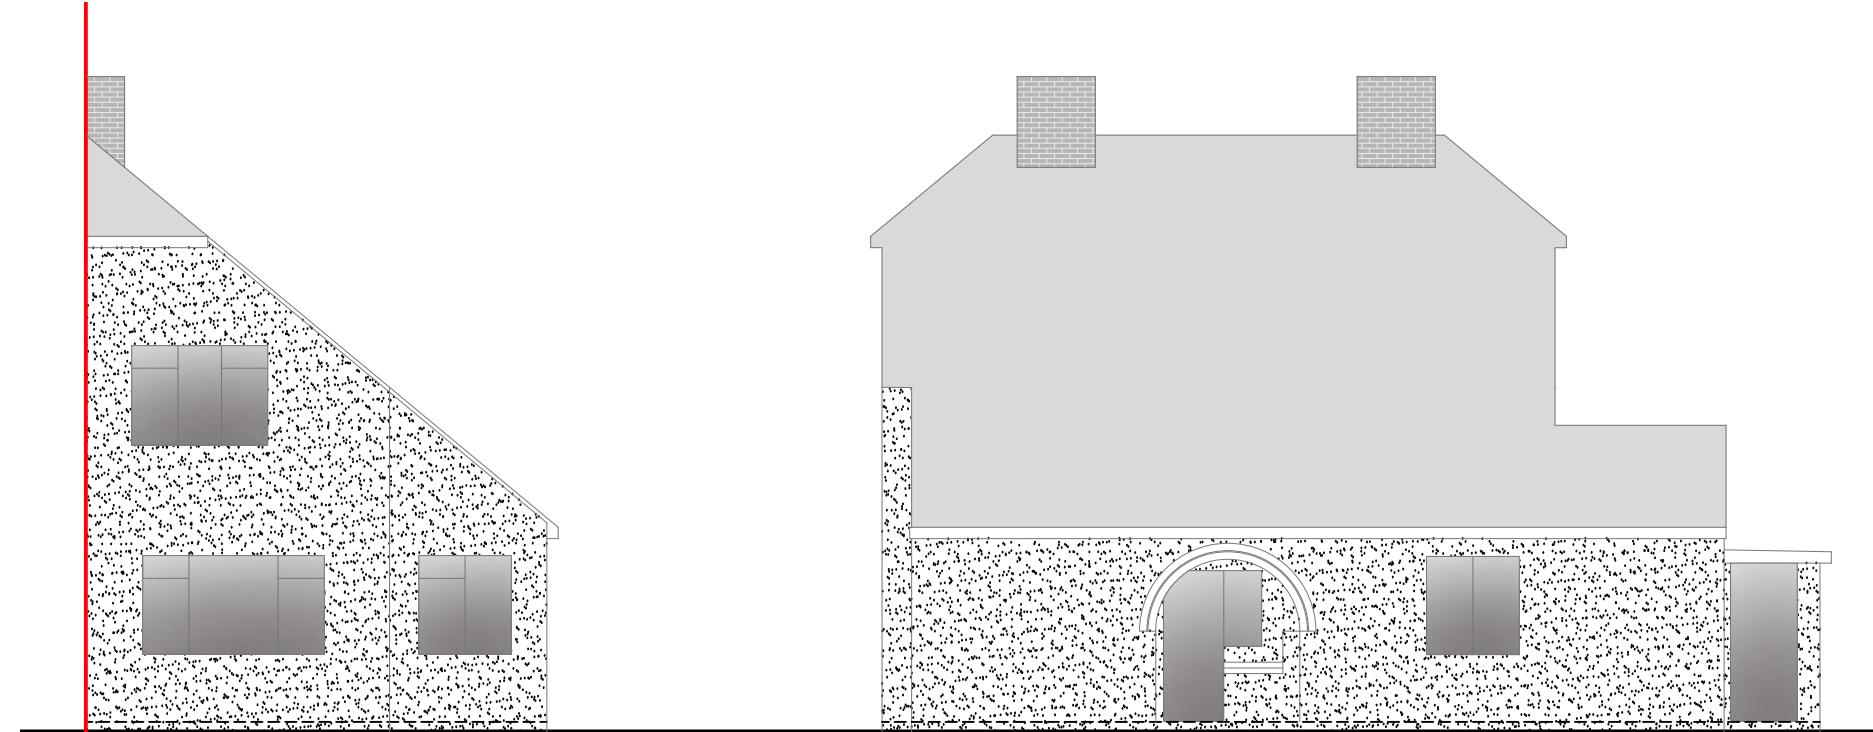


Front Elevation

0 1 2 3 4 5
metres 1:100 scale

Side Elevation

0 1 2 3 4 5
metres 1:100 scale

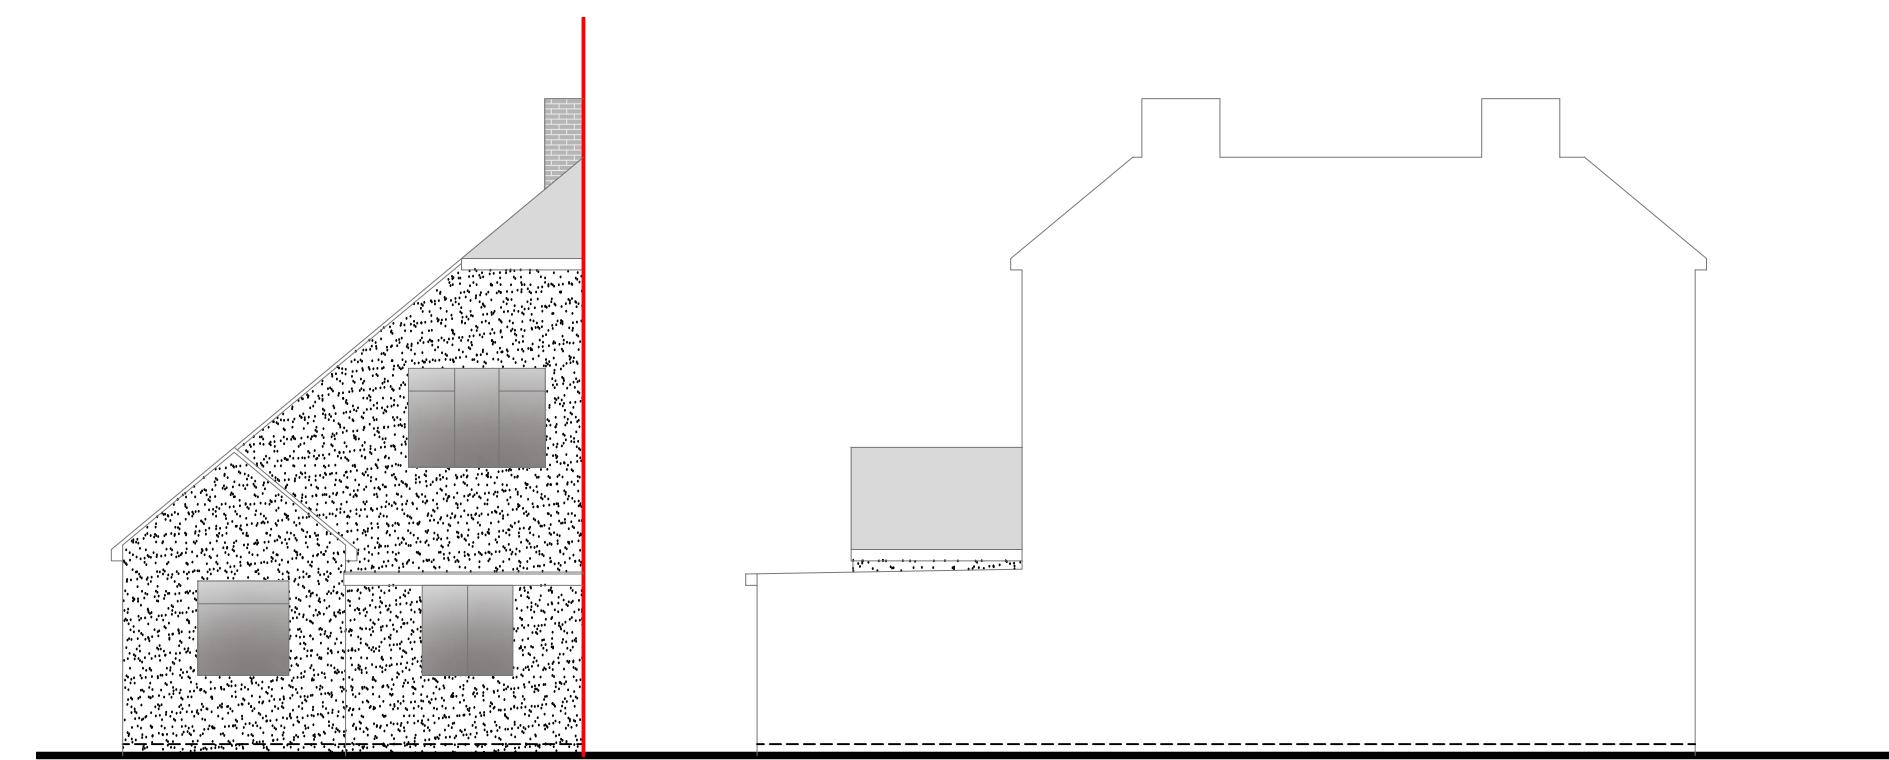


Rear Elevation

0 1 2 3 4 5
metres 1:100 scale

Side Elevation

0 1 2 3 4 5
metres 1:100 scale

Drawn By: VG
Job Ref: 25076D
Date: June 2025
Drawing No. PL - 03

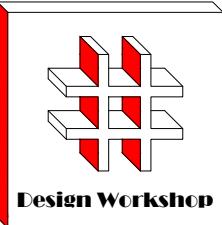

Dimensions to be verified on site
DO NOT SCALE FROM THIS DRAWING.
Any areas indicated on this drawing are for guidance only. No responsibility is taken for their accuracy.

This drawing is the property of **Design Workshop Consultant Ltd** Copyright is reserved by them and the drawing is issued on the condition that it is not copied, reproduced, retained or disclosed to any unauthorized person, either wholly or in part without the consent in writing of **Design Workshop Consultant Ltd**

Site Address:

24 Dawley Avenue,
Uxbridge
UB8 3BT


Title:

Proposed Elevations

Scale: 1:100


Paper Size: A3

Rev Date Comments

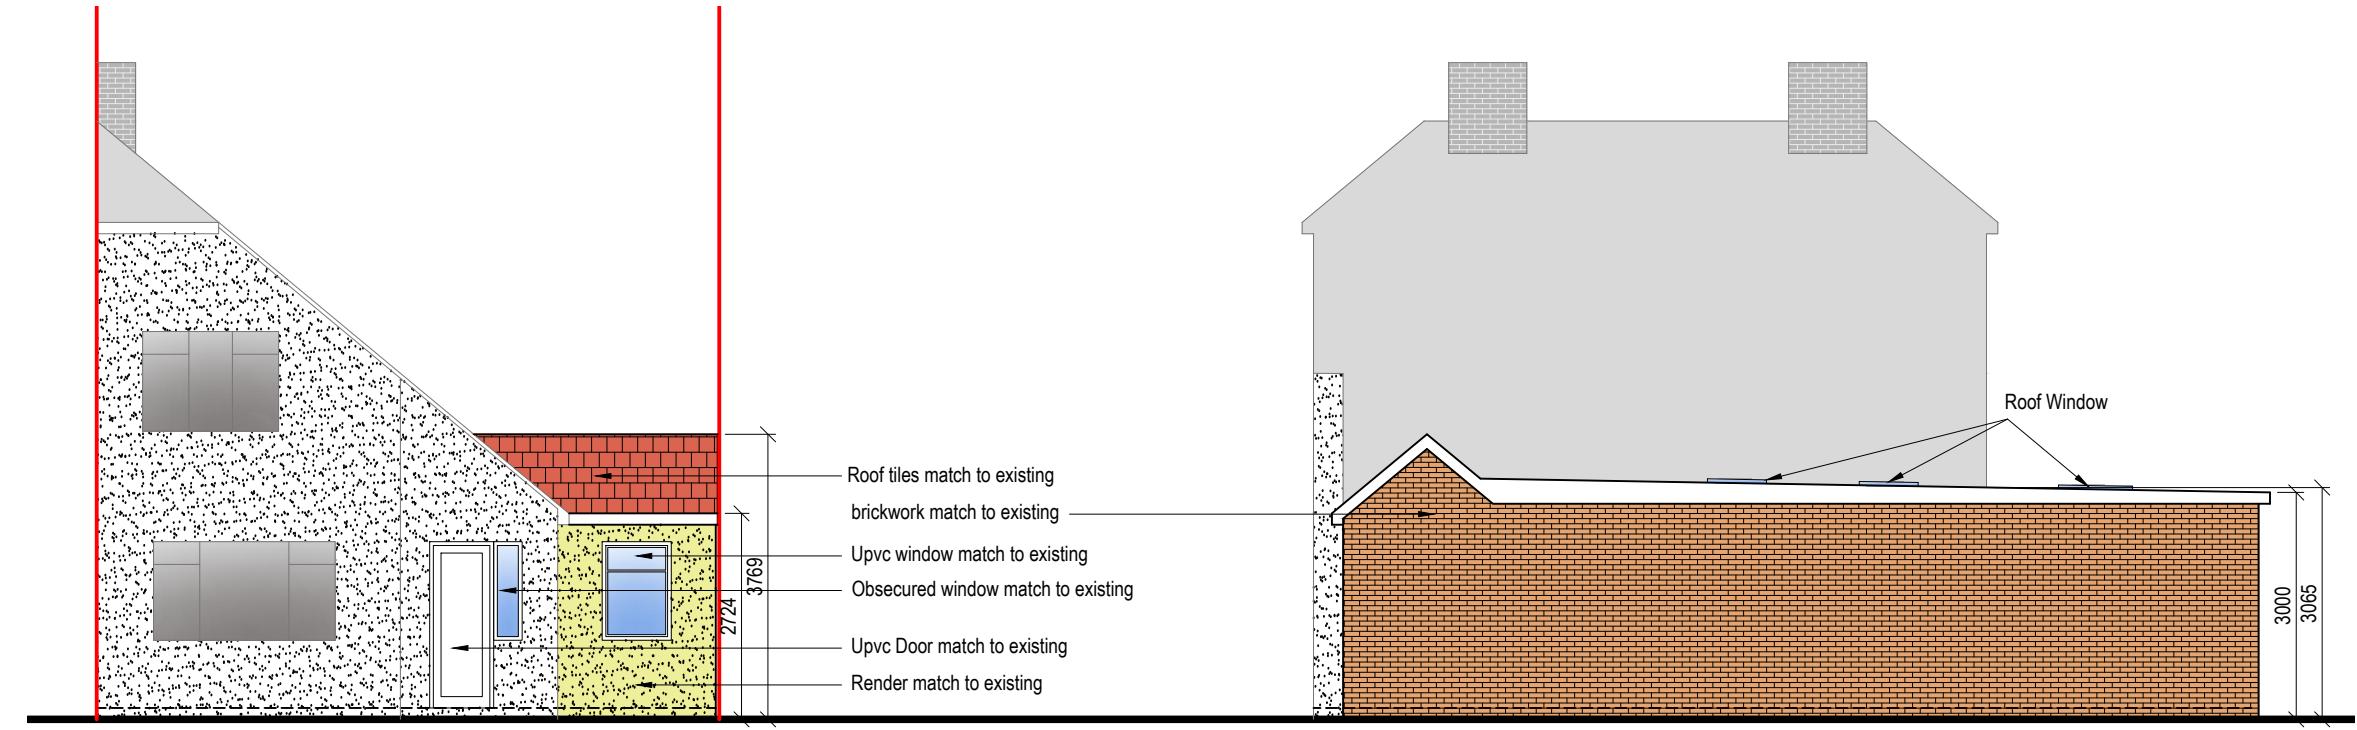


Front Elevation

0 1 2 3 4 5
metres 1:100 scale

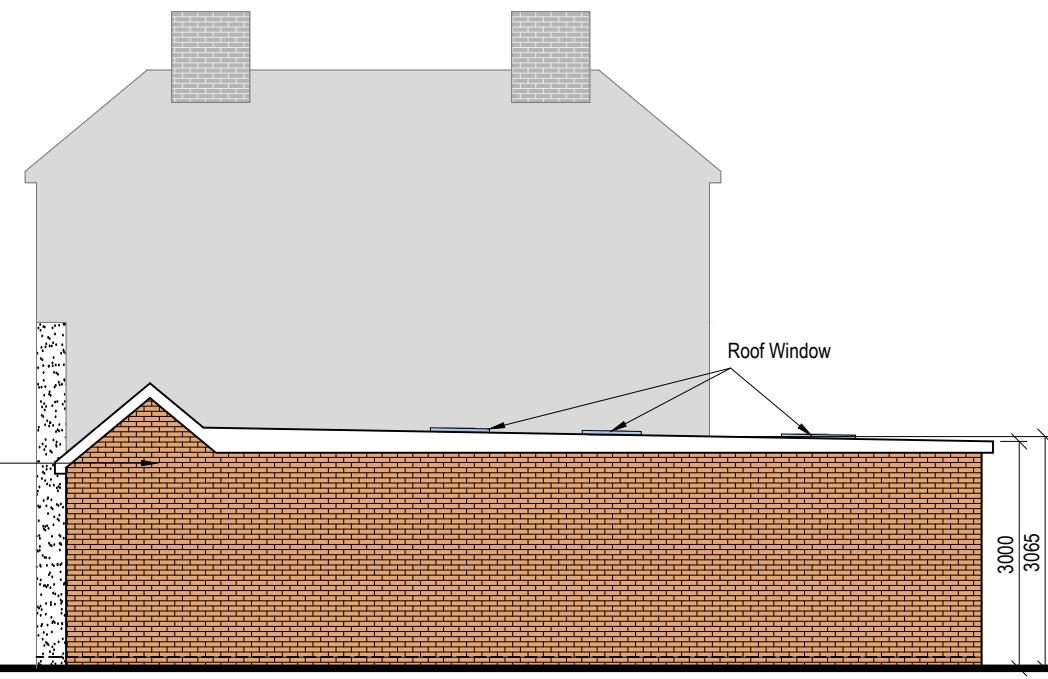

Side Elevation

0 1 2 3 4 5
metres 1:100 scale

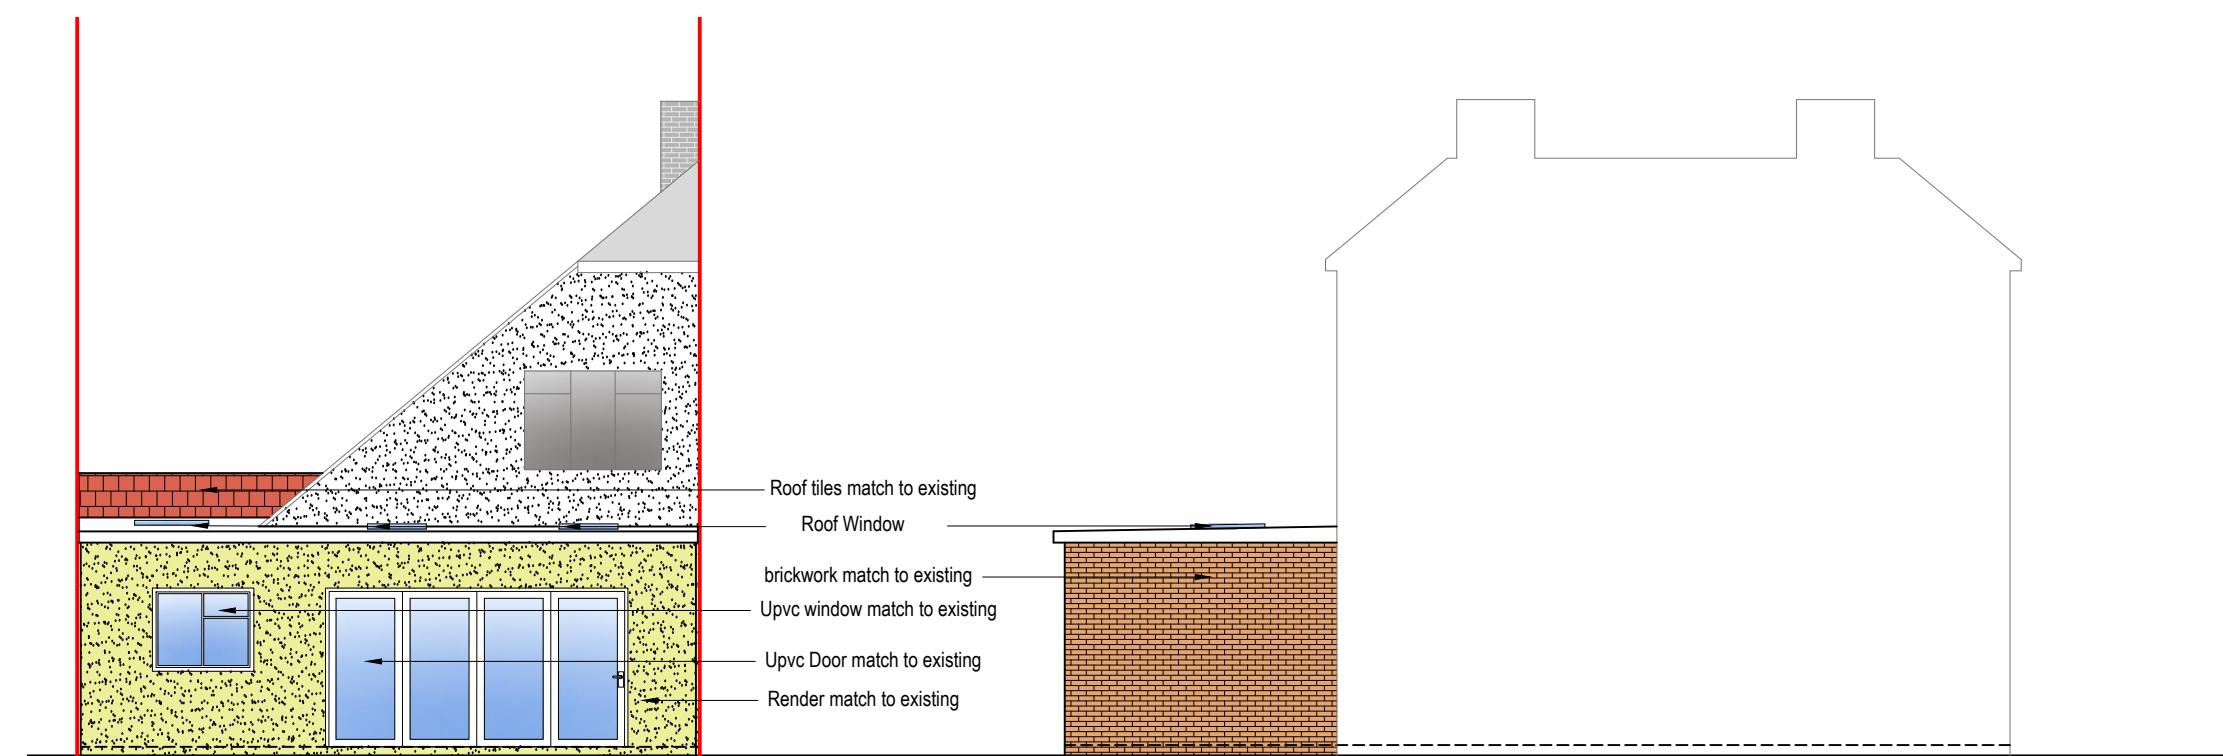

Rear Elevation

0 1 2 3 4 5
metres 1:100 scale

Side Elevation

0 1 2 3 4 5
metres 1:100 scale

Drawn By: VG

Job Ref: 25076D

Date: June 2025

Drawing No. PL - 04