

LEGEND:


- EXISTING WALL
- PROPOSED WALL
- DEMOLISHED LINE
- INVISIBLE LINE


Scale 1:100 @A3	0	1	2	3	4	5m
Scale 1:50 @A3	0	0.5	1	1.5	2	2.5m
Scale 1:20 @A3	0	20	40	60	80	100m

SCALE 1:100 DATE 03-12-2021

DRAWN WZ VERSION

SHEET REF. NO 8TU-PL-03

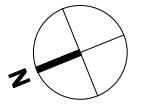

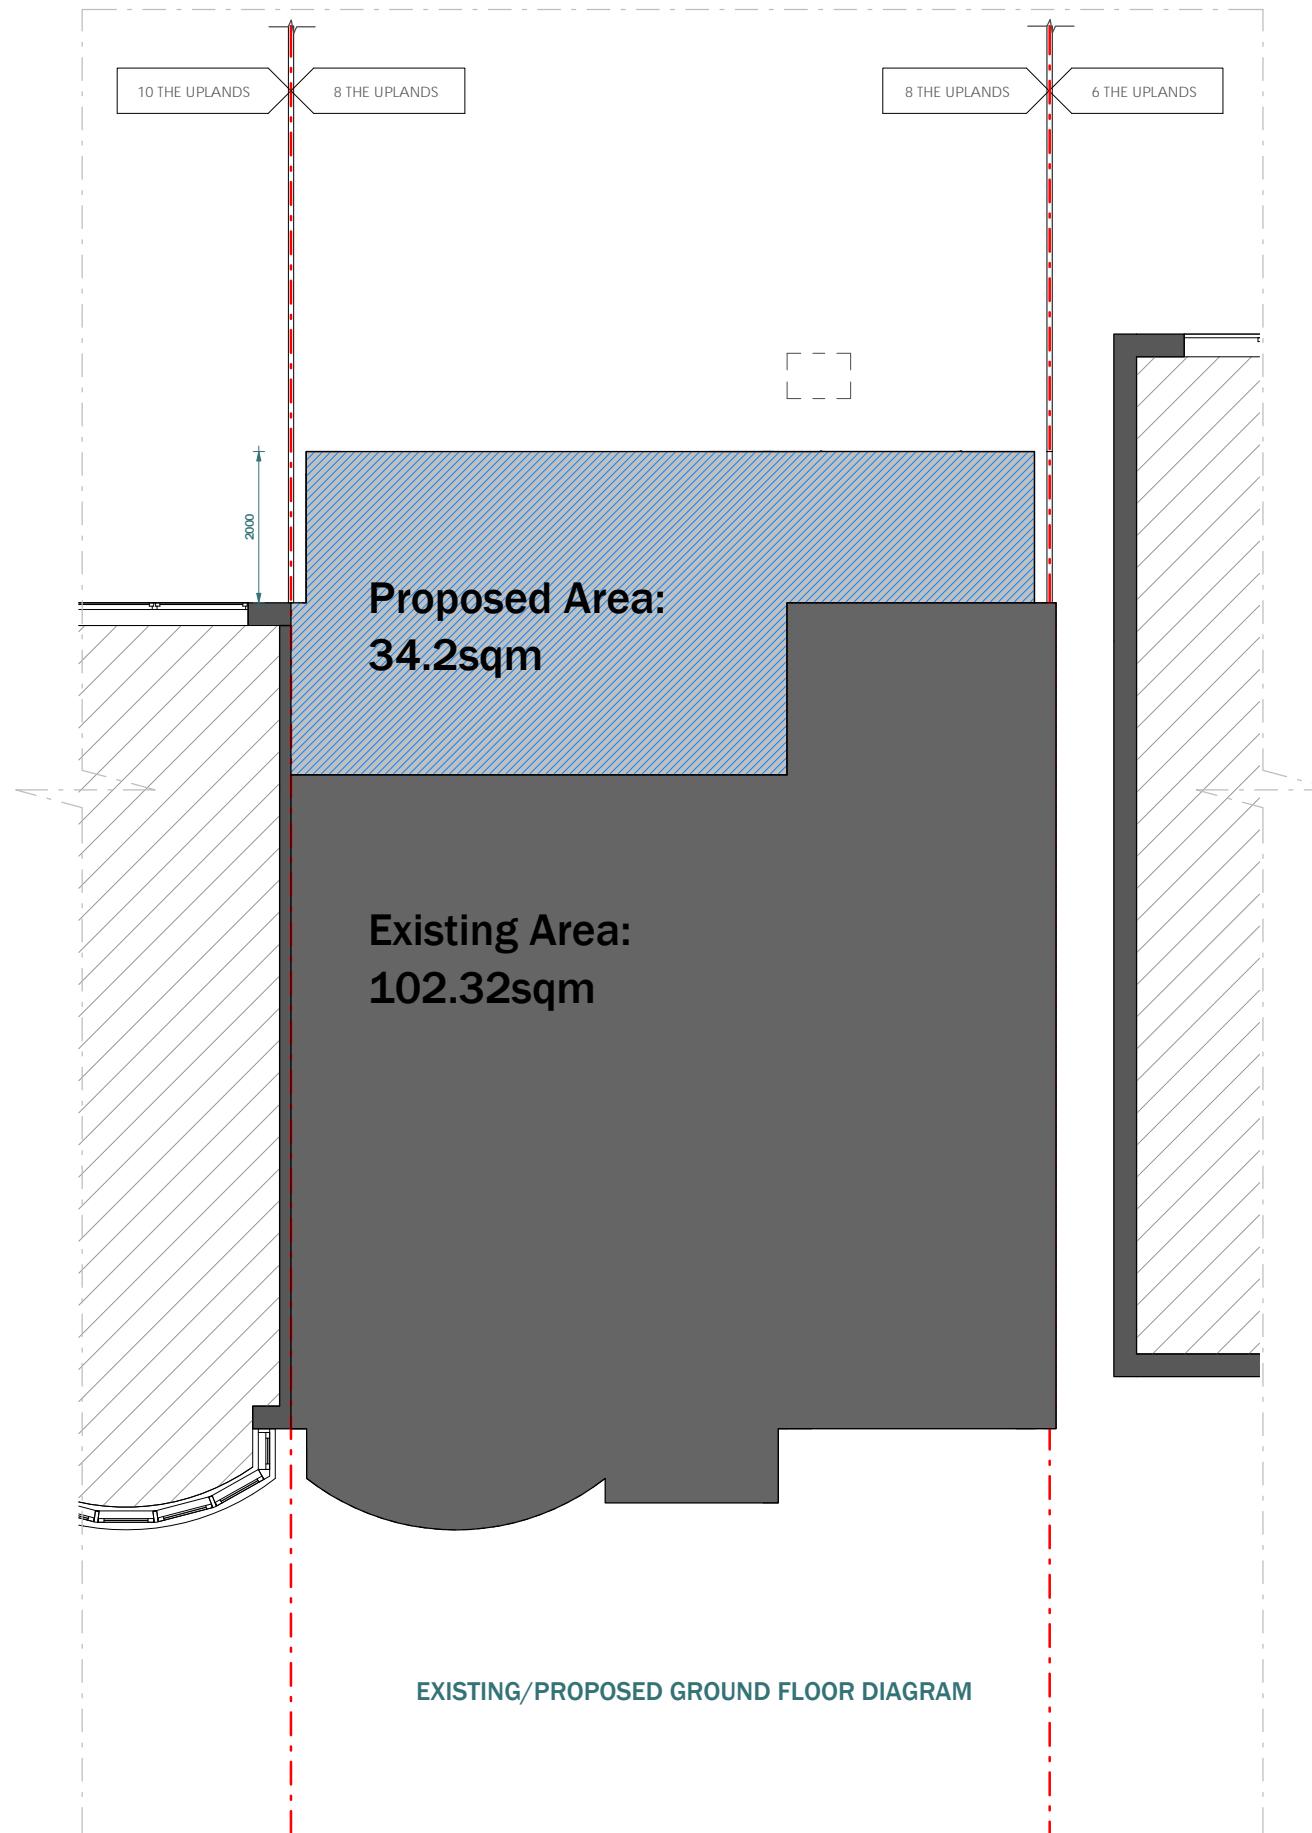

This drawing is prepared solely for design and planning submission purposes. It is not intended or suitable for either building regulations or construction purposes and should not be used for such. All dimension shall be check and confirmed with site rep. and any discrepancies between the drawings and site shall be reported to PM. This drawing to be read in conjunction with engineers specification and details. For construction information please refer to all drawings and specification of works.

For any structural steelworks details please refer to structural engineer's drawings & calculations.

The copyright of the drawing and designs remains with Extension Architecture. All copies are only for information about the application, they may not be used for any other purpose without the express written permission of Extension Architecture.

CLIENT
Michael Rocks
PROJECT
8 The Uplands, HA4 8QN

TITLE
Existing/Proposed Ground Floor Diagram




NOTES

VERSION	DESCRIPTION	DATE	DRAWN	SCALE	DATE
			WZ	1:100	03-12-2021
				SHEET REF. NO	8TU -PL -03.1

Scale 1:100 @A3 0 1 2 3 4 5m




Scale 1:50 @A3 0 0.5 1 1.5 2 2.5m

Scale 1:20 @A3 0 20 40 60 80 100m

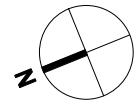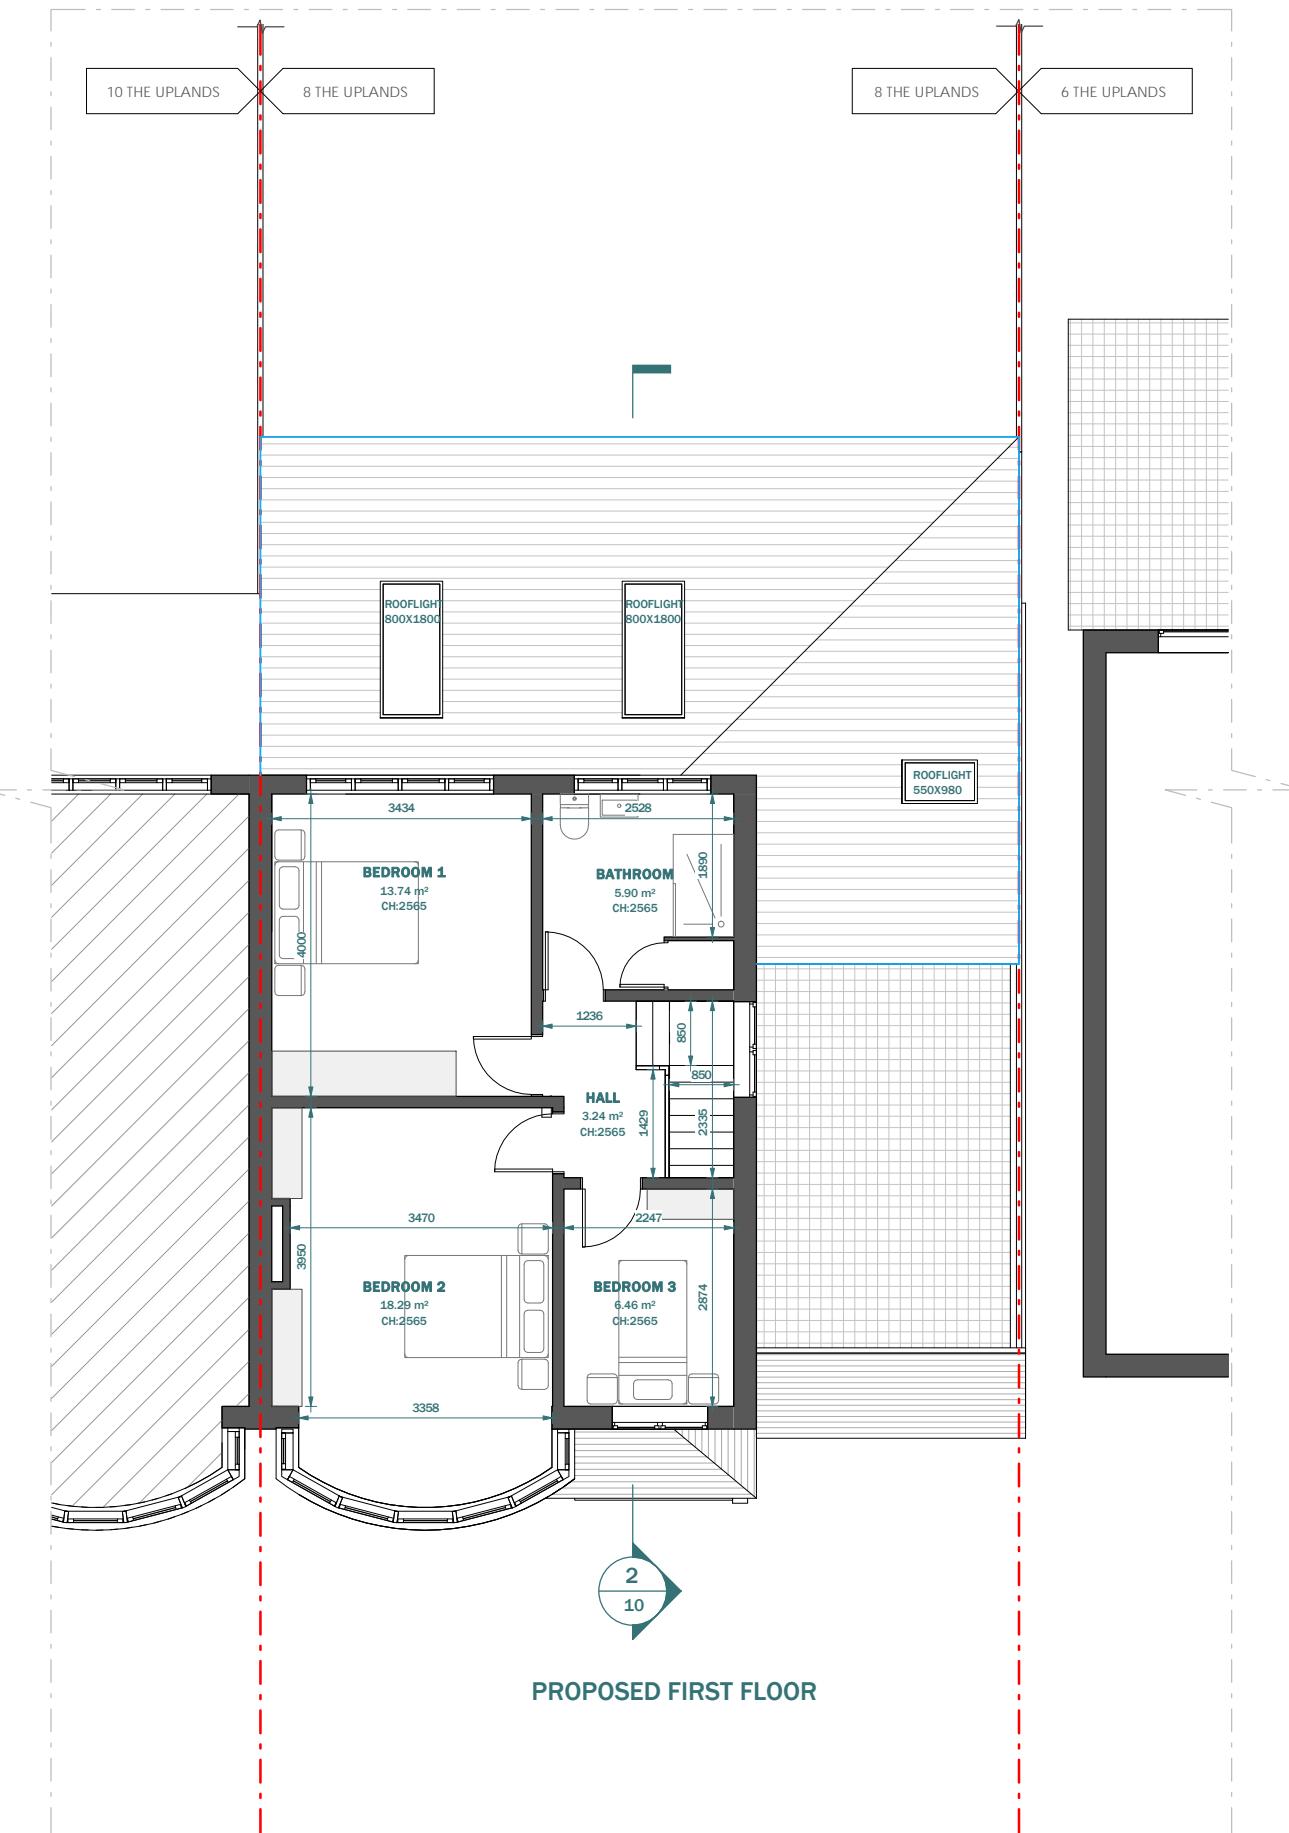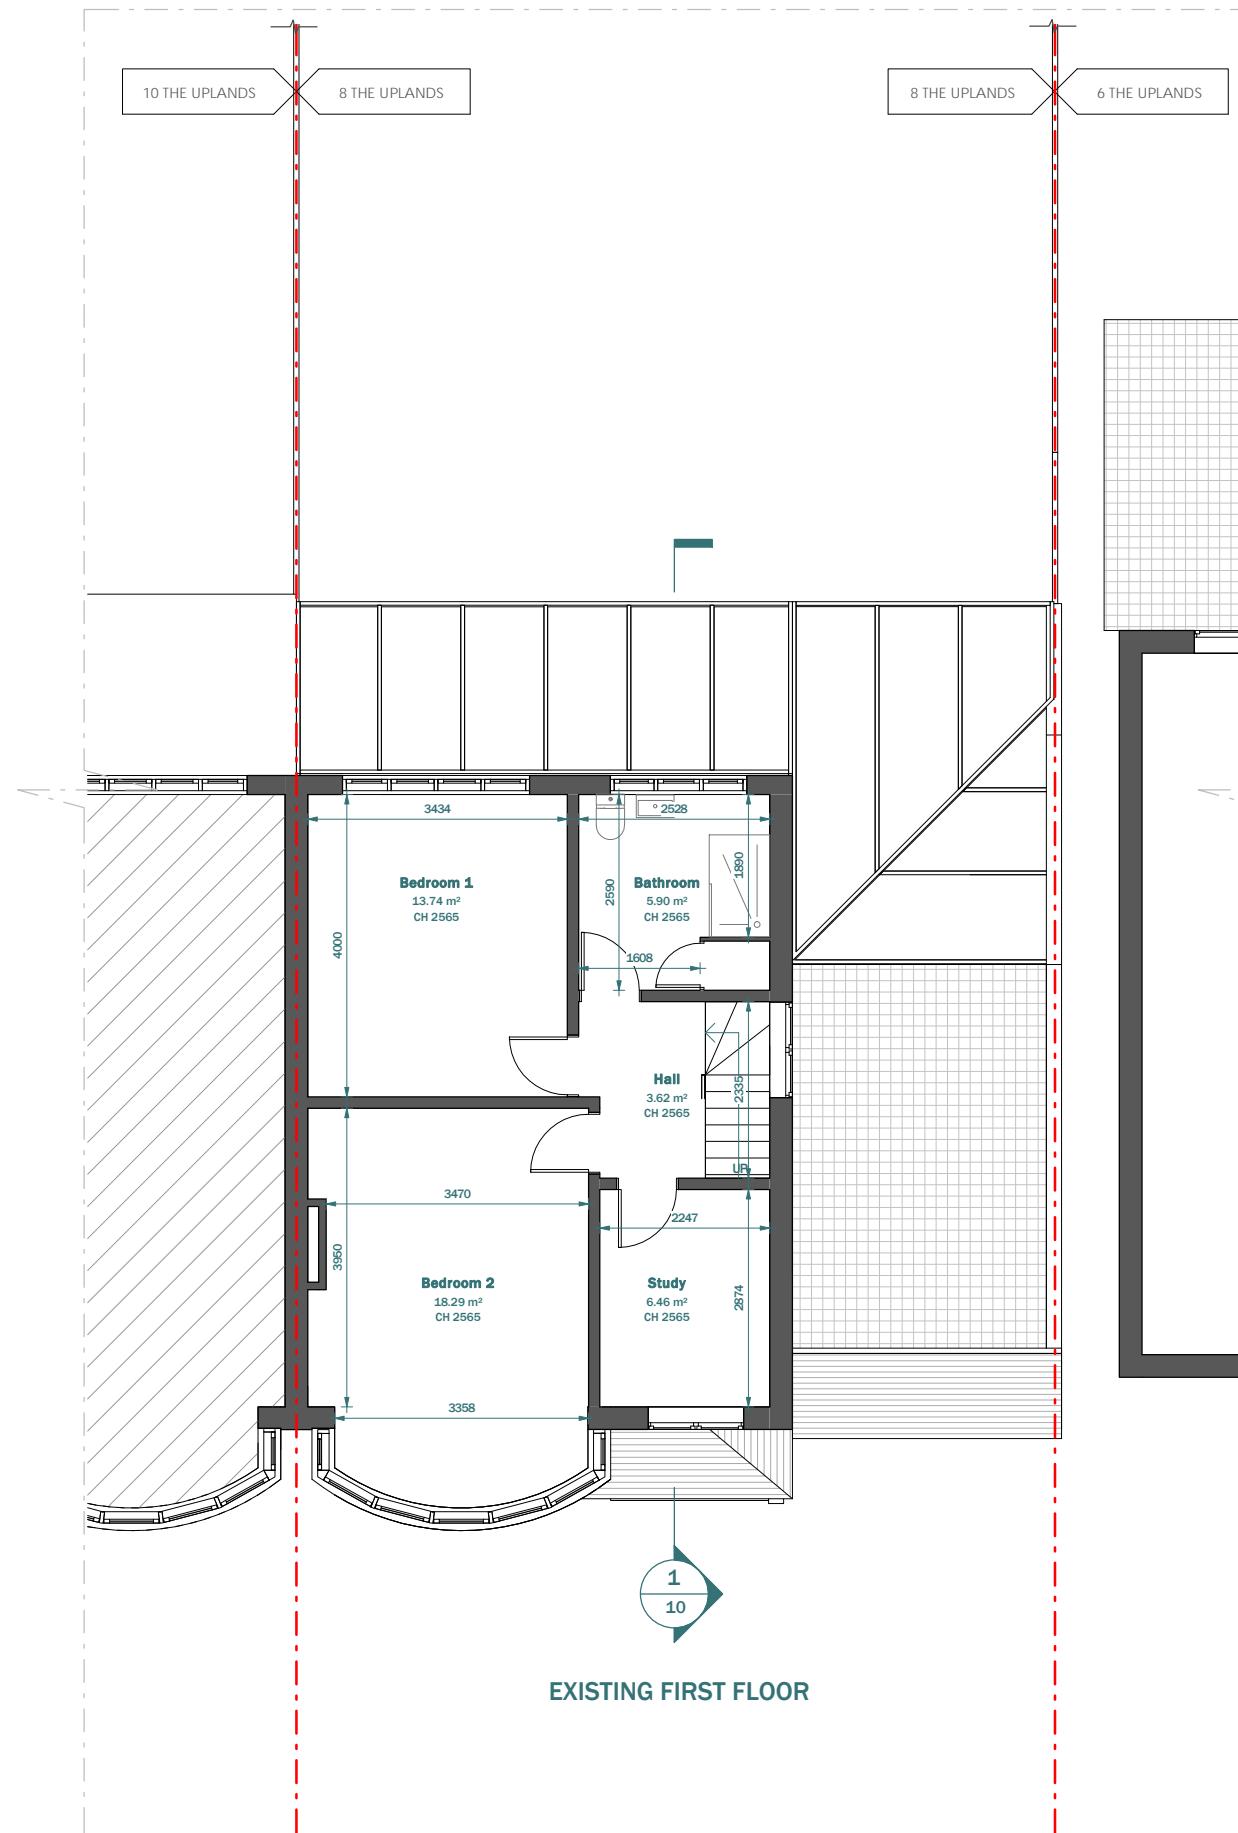

LEGEND:

Scale 1:100 @A3	0	1	2	3	4	5m			
Scale 1:50 @A3	0	0.5	1	1.5	2	2.5m			
Scale 1:20 @A3	0	20	40	60	80	100m			
		SCALE	DATE						
		1 : 100		03-12-2021					
	DATE	DRAWN	VERSION						
		WZ							
		SHEET REF. NO							
		8TU -PL-04							

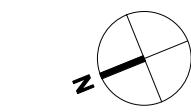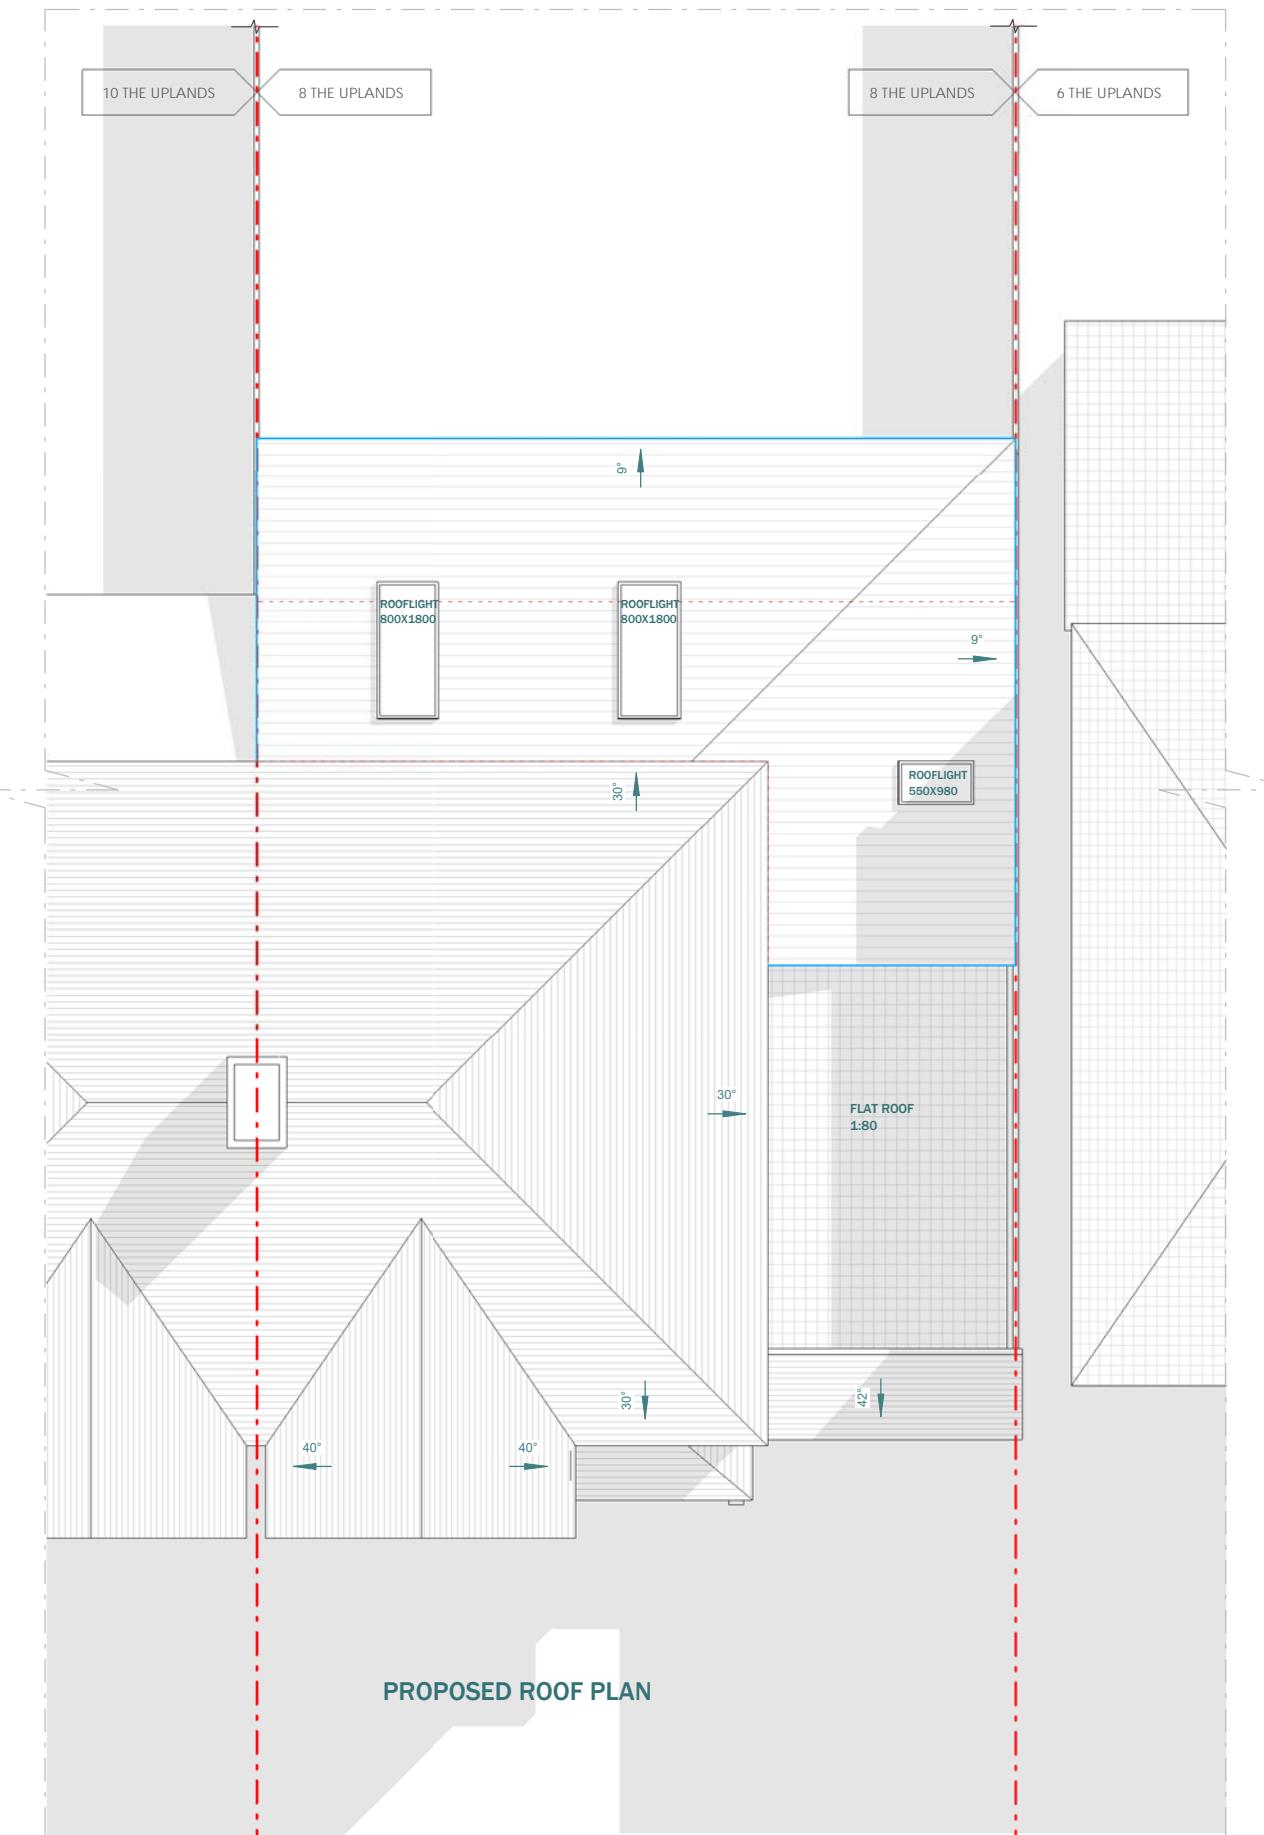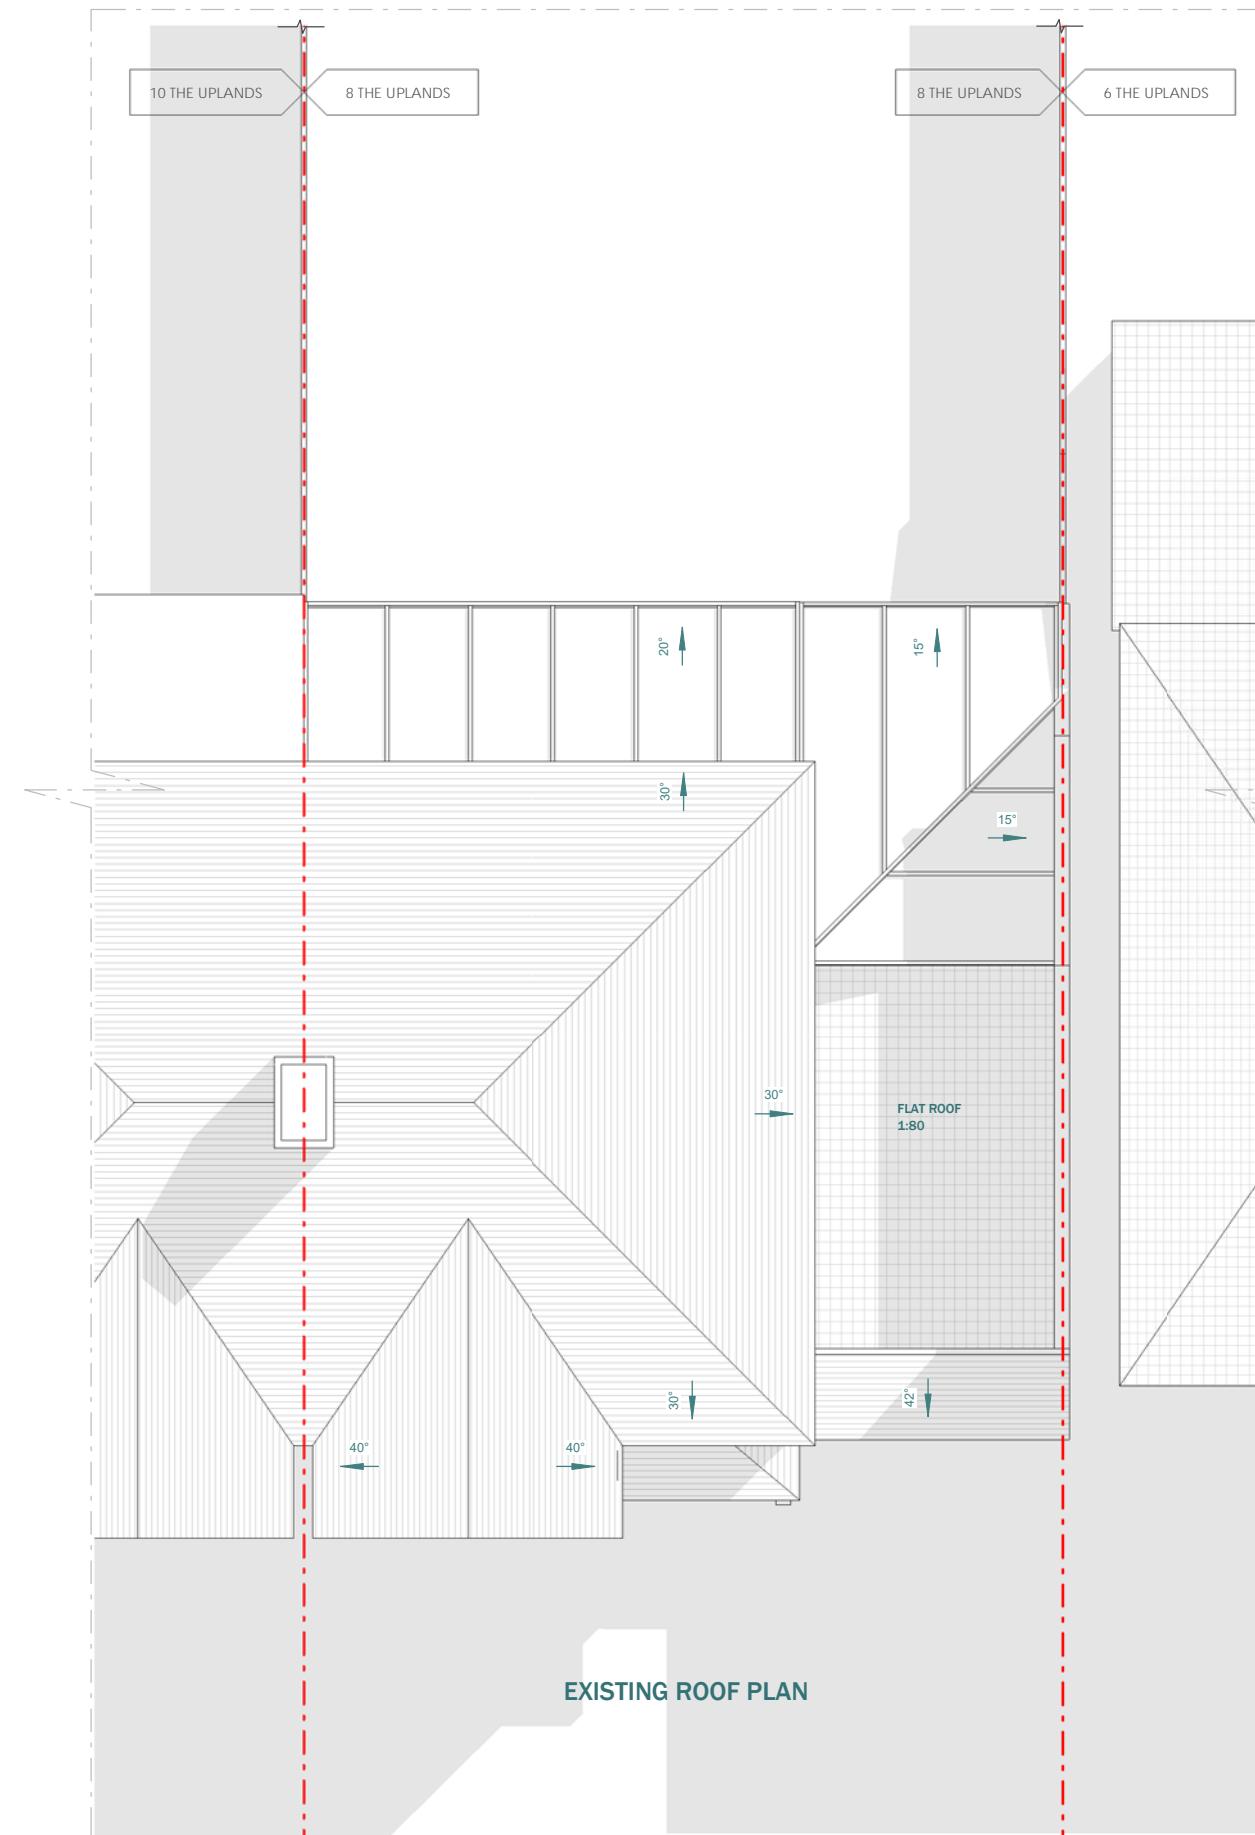

LEGEND:

- EXISTING WALL
- PROPOSED WALL
- - - DEMOLISHED LINE
- INVISIBLE LINE

Scale 1:100 @A3	0	1	2	3	4	5m
Scale 1:50 @A3	0	0.5	1	1.5	2	2.5m
Scale 1:20 @A3	0	20	40	60	80	100m

SCALE 1:100	DATE 03-12-2021
DRAWN WZ	VERSION
SHEET REF. NO 8TU-PL-05	



LEGEND:

- EXISTING WALL
- PROPOSED WALL
- DEMOLISHED LINE
- INVISIBLE LINE

This drawing is prepared solely for design and planning submission purposes. It is not intended or suitable for either building regulations or construction purposes and should not be used for such. All dimension shall be checked and confirmed with site rep. and any discrepancies between the drawings and site shall be reported to PM. This drawing to be read in conjunction with engineers specification and details. For construction information please refer to all drawings and specification of works.

For any structural steelworks details please refer to structural engineer's drawings & calculations.

The copyright of the drawing and designs remains with Extension Architecture. All copies are only for information about the application, they may not be used for any other purpose without the express written permission of Extension Architecture.

CLIENT **Michael Rocks**
PROJECT **8 The Uplands, HA4 8QN**
TITLE **Existing & Proposed Front Elevation**


NOTES
VERSION DESCRIPTION DATE
Existing & Proposed Front Elevation

Scale 1:100 @A3	0 1 2 3 4 5m	SCALE 1:100	DATE 03-12-2021
Scale 1:50 @A3	0 0.5 1 1.5 2 2.5m		
Scale 1:20 @A3	0 20 40 60 80 100m	DRAWN WZ	VERSION
			SHEET REF. NO 8TU-PL-06



LEGEND:


1. Brick wall to match existing
2. Brown clay roof tiles to match existing
3. Anthracite Grey aluminium door frames

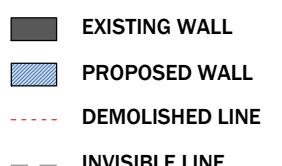


Scale 1:100 @A3	0	1	2	3	4	5m
Scale 1:50 @A3	0	0.5	1	1.5	2	2.5m
Scale 1:20 @A3	0	20	40	60	80	100m

SCALE	1:100	DATE
DRAWN	WZ	VERSION

SHEET REF. NO	8TU-PL-07
---------------	-----------

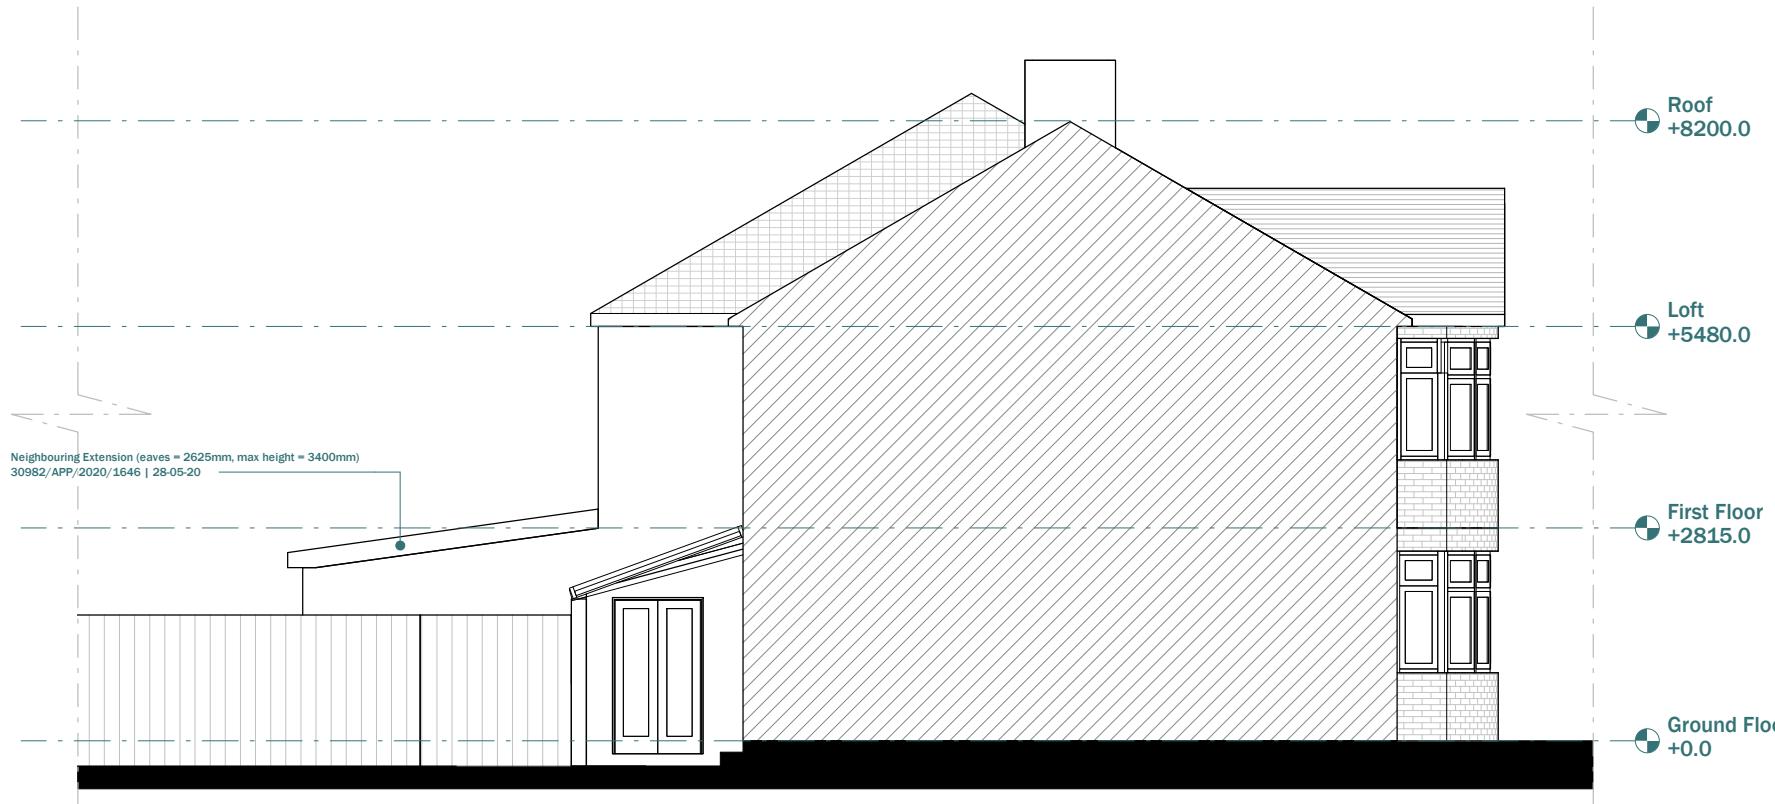

EXISTING LEFT ELEVATION

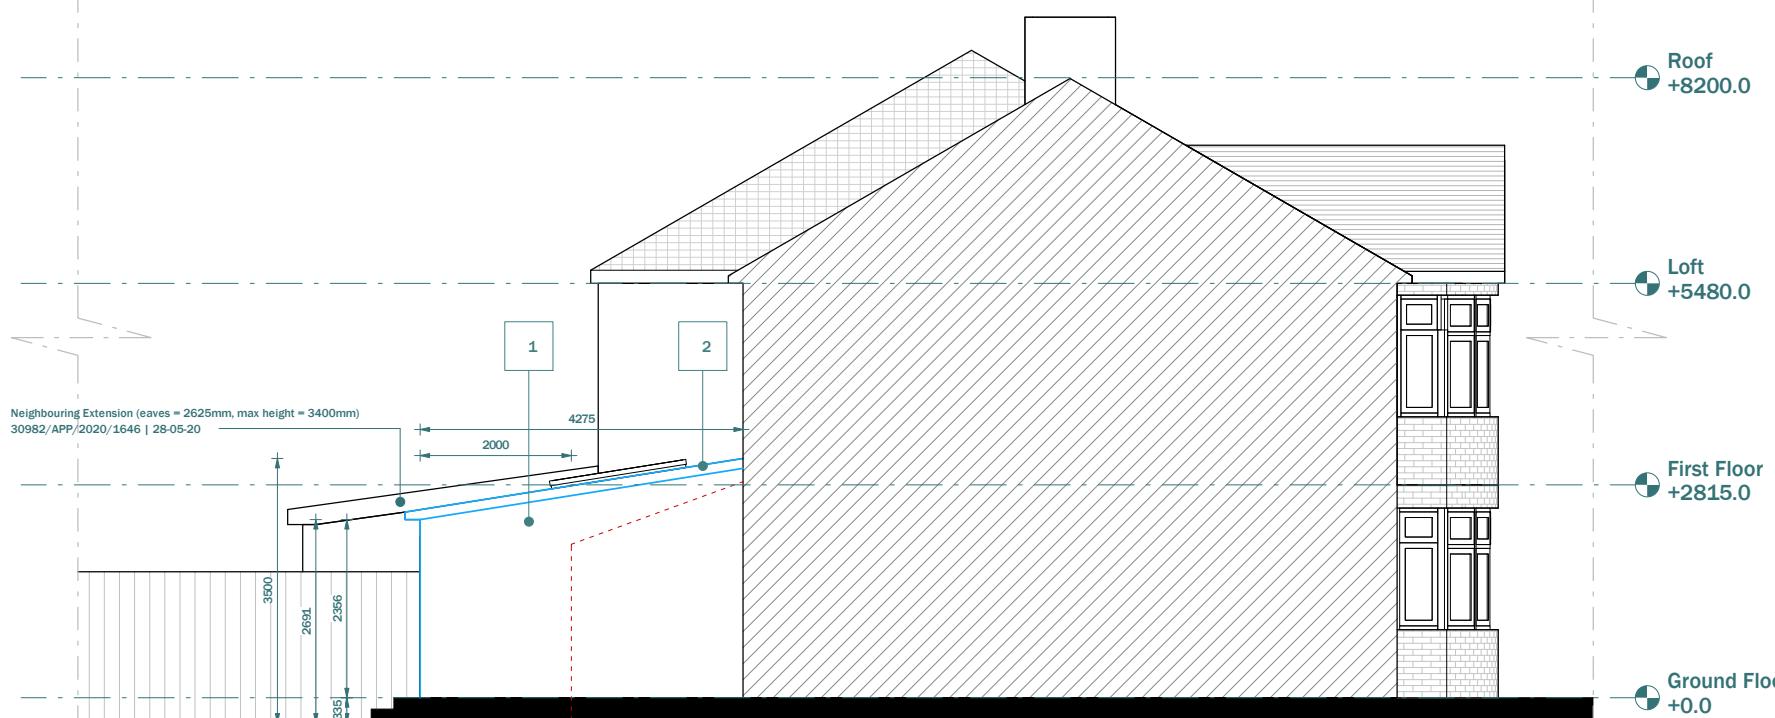

PROPOSED LEFT ELEVATION

1. Brick wall to match existing
 2. Brown clay roof tiles to match existing
 3. Anthracite Grey aluminium door frames

LEGEND:

- EXISTING WALL
- PROPOSED WALL
- - - DEMOLISHED LINE
- INVISIBLE LINE

This drawing is prepared solely for design and planning submission purposes. It is not intended or suitable for either building regulations or construction purposes and should not be used for such. All dimension shall be checked and confirmed with site rep. and any discrepancies between the drawings and site shall be reported to PM. This drawing to be read in conjunction with engineers specification and details. For construction information please refer to all drawings and specification of works.

For any structural steelworks details please refer to structural engineer's drawings & calculations.

The copyright of the drawing and designs remains with Extension Architecture. All copies are only for information about the application, they may not be used for any other purpose without the express written permission of Extension Architecture.


CLIENT
Michael Rocks
 PROJECT
8 The Uplands, HA4 8QN
 TITLE
Existing & Proposed Left Elevation

NOTES			SCALE	DATE
			1: 100	03-12-2021
			WZ	
				SHEET REF. NO
				8TU-PL-08


Scale 1:100 @A3 0 1 2 3 4 5m

Scale 1:50 @A3 0 0.5 1 1.5 2 2.5m

Scale 1:20 @A3 0 20 40 60 80 100m

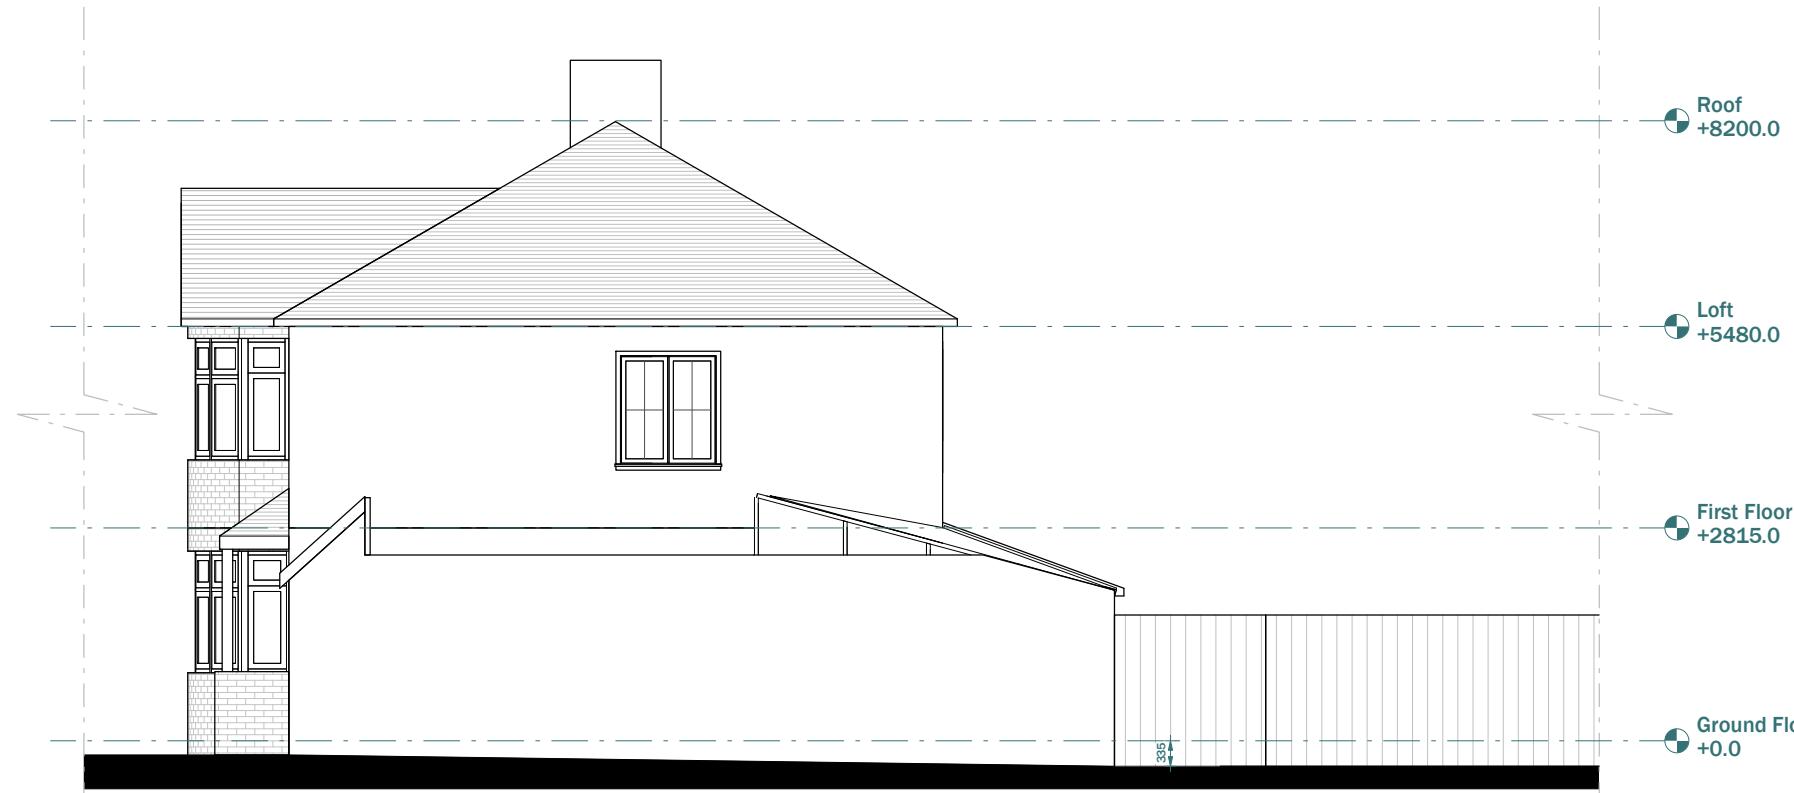

EXISTING RIGHT ELEVATION

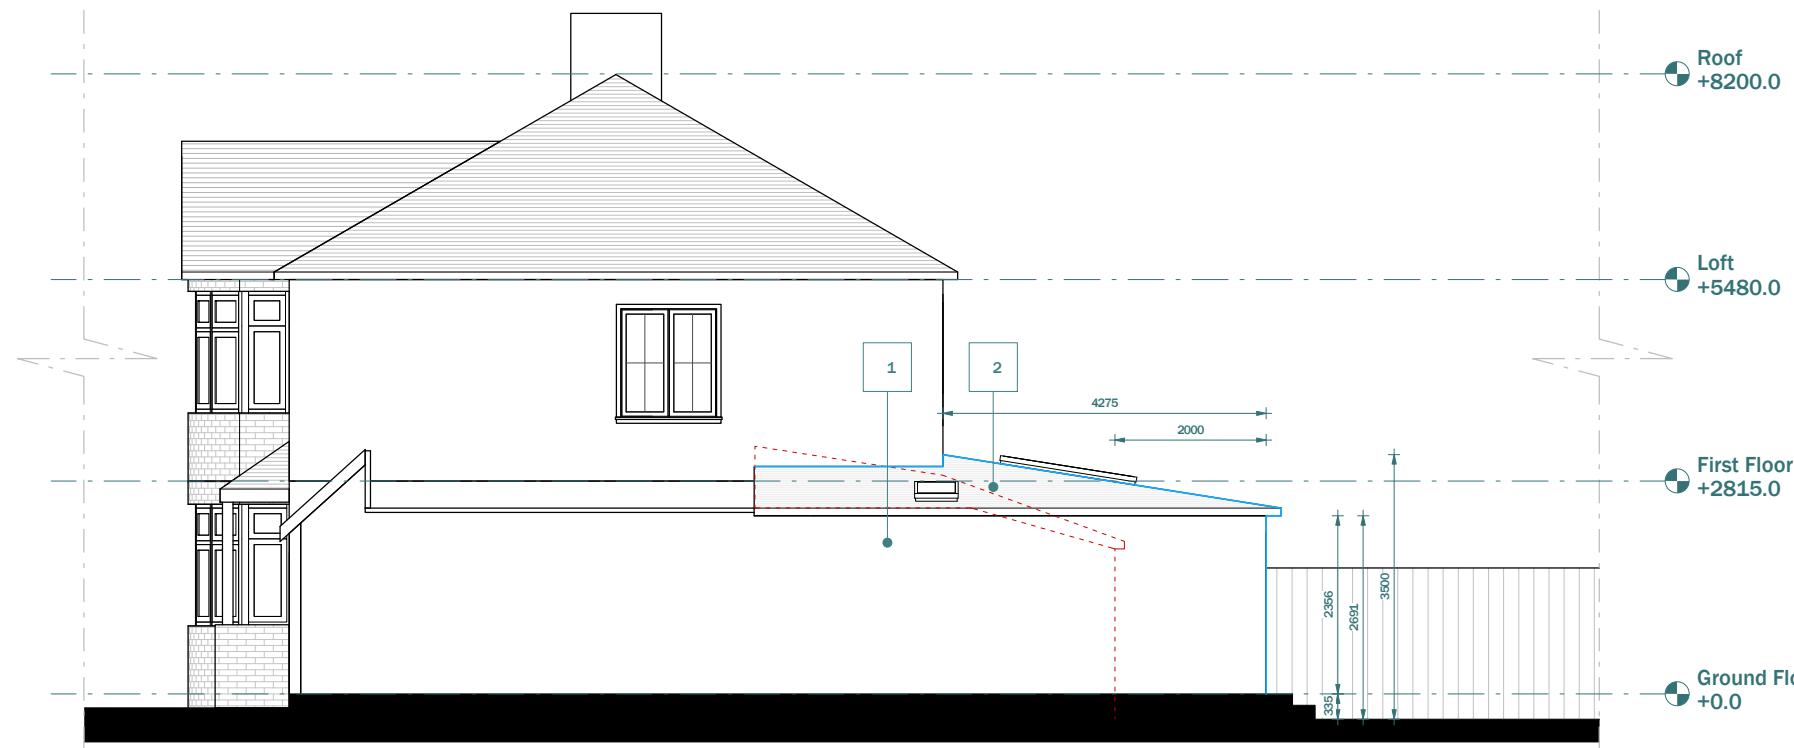

PROPOSED RIGHT ELEVATION

LEGEND:

- EXISTING WALL
- PROPOSED WALL
- - - DEMOLISHED LINE
- INVISIBLE LINE

This drawing is prepared solely for design and planning submission purposes. It is not intended or suitable for either building regulations or construction purposes and should not be used for such. All dimension shall be checked and confirmed with site rep. and any discrepancies between the drawings and site shall be reported to PM. This drawing to be read in conjunction with engineers specification and details. For construction information please refer to all drawings and specification of works.


For any structural steelworks details please refer to structural engineer's drawings & calculations.

The copyright of the drawing and designs remains with Extension Architecture. All copies are only for information about the application, they may not be used for any other purpose without the express written permission of Extension Architecture.


CLIENT
Michael Rocks
 PROJECT
8 The Uplands, HA4 8QN
 TITLE
Existing & Proposed Right Elevation

1. Brick wall to match existing
2. Brown clay roof tiles to match existing
3. Anthracite Grey aluminium door frames

Scale 1:100 @A3	0	1	2	3	4	5m
Scale 1:50 @A3	0	0.5	1	1.5	2	2.5m
Scale 1:20 @A3	0	20	40	60	80	100m
SCALE	1 : 100				DATE	03-12-2021
DRAWN	WZ				VERSION	
SHEET REF. NO					8TU -PL -09	

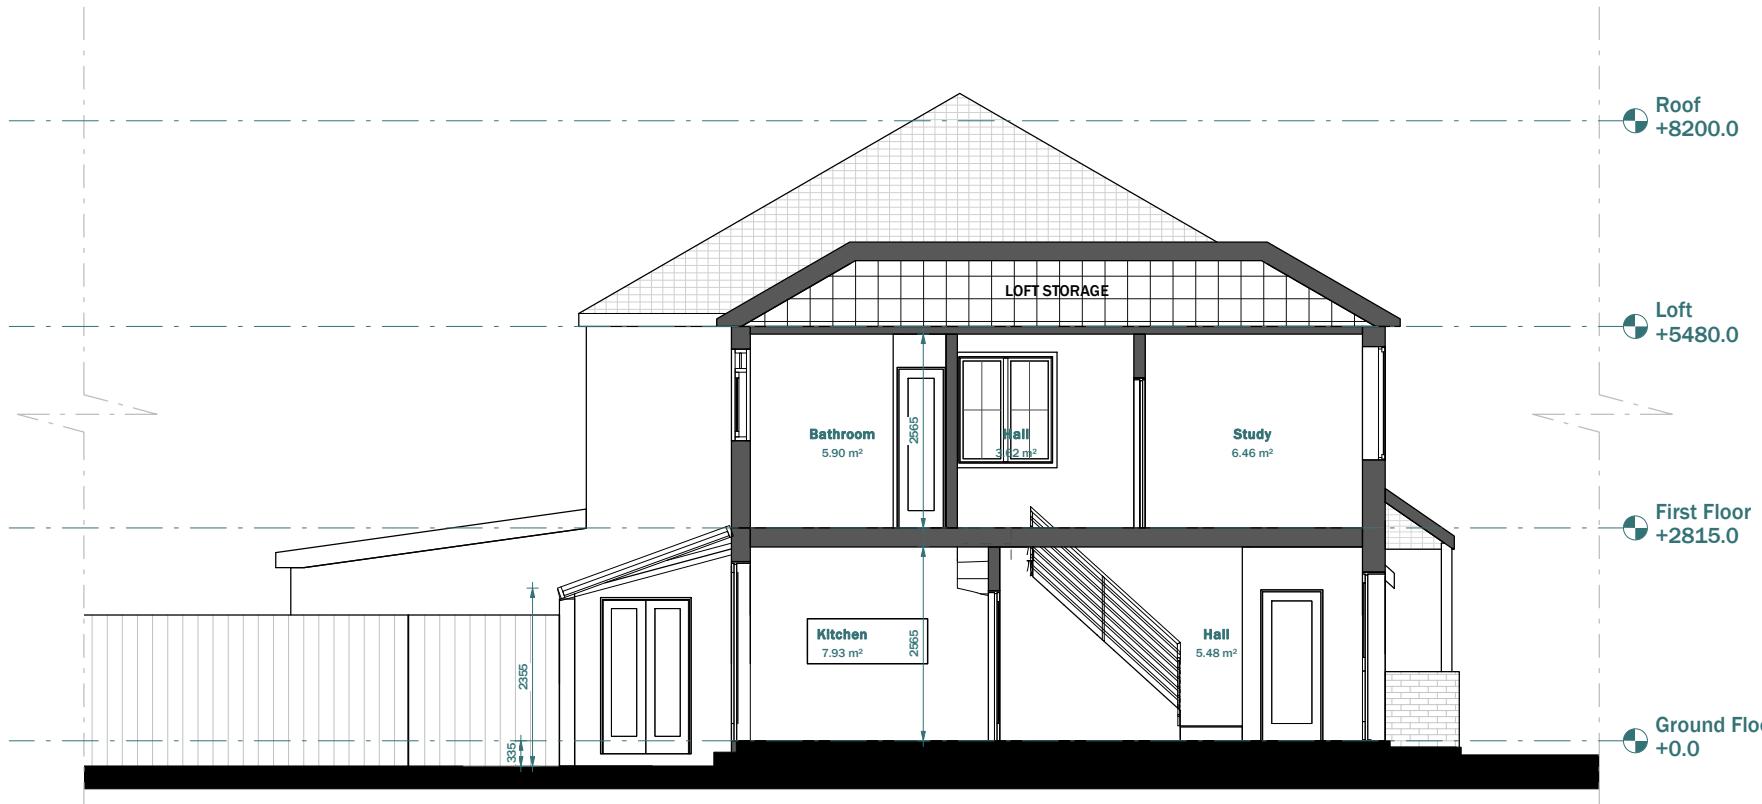

EXISTING SECTION A-A

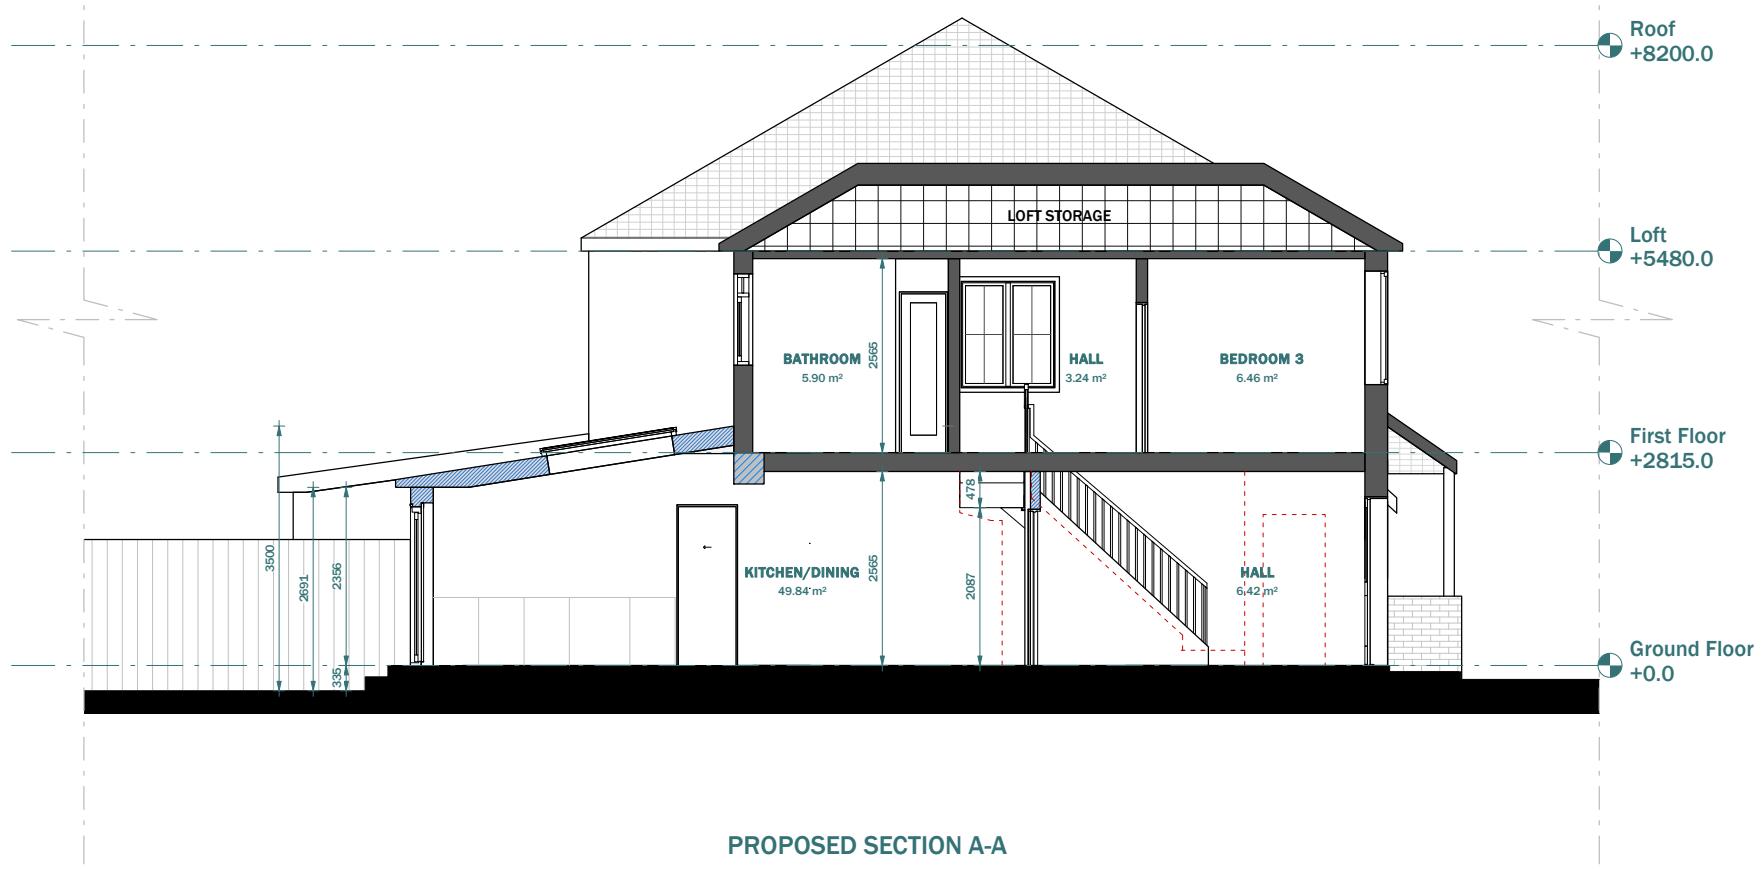

LEGEND:

- EXISTING WALL
- PROPOSED WALL
- - - DEMOLISHED LINE
- INVISIBLE LINE

PROPOSED SECTION A-A

This drawing is prepared solely for design and planning submission purposes. It is not intended or suitable for either building regulations or construction purposes and should not be used for such. All dimension shall be checked and confirmed with site rep. and any discrepancies between the drawings and site shall be reported to PM. This drawing to be read in conjunction with engineers specification and details. For construction information please refer to all drawings and specification of works.

For any structural steelworks details please refer to structural engineer's drawings & calculations.

The copyright of the drawing and designs remains with Extension Architecture. All copies are only for information about the application, they may not be used for any other purpose without the express written permission of Extension Architecture.

CLIENT
Michael Rocks

PROJECT
8 The Uplands, HA4 8QN

TITLE
Existing & Proposed Section A-A

NOTES

SCALE			DATE
1:100			03-12-2021
Scale 1:100 @A3	0	1	2
Scale 1:50 @A3	0	0.5	1
Scale 1:20 @A3	0	20	40
	3	60	80
	4	100m	
DRAWN	WZ	VERSION	
SHEET REF. NO	8TU-PL-10		

VERSION DESCRIPTION DATE