


EXISTING BLOCK PLAN

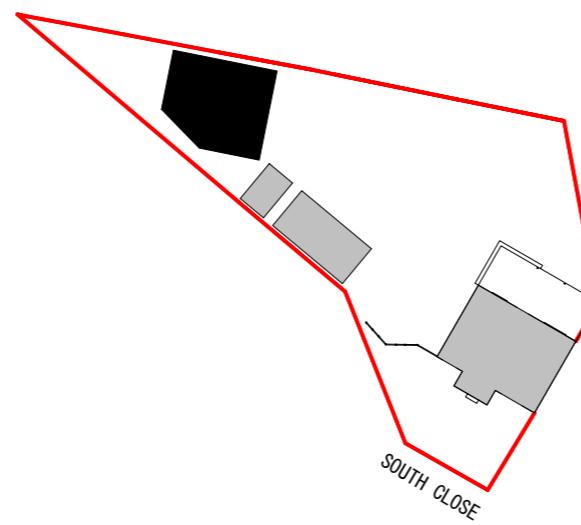

PROPOSED BLOCK PLAN

Application for Householder Planning Permission (Retrospective).
Town and Country Planning Act 1990.




This drawing is for planning application only.

This drawing is © Engage Reliance Ltd 2018-2025 Copyright.

Plans, drawings and material submitted to the council are protected by the Copyright Acts (Section 47, 1988 Act).

You may only use material which is downloaded or printed for consultation purposes.

Further copies must not be made without prior permission of the copyright owner.

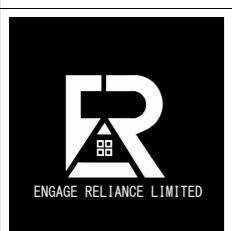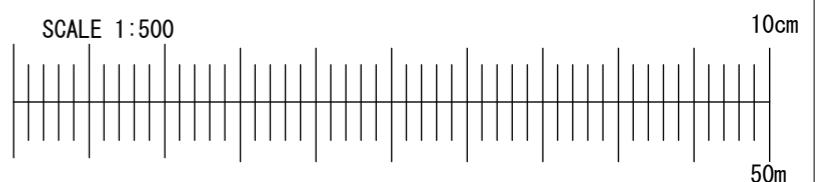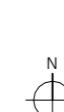

Stage: Planning

Descr.: Outbuilding to be used as storage and gym with WC

Job Number: 18SC

Drawing Number: 01

Client: Zbigniew Curylo

Scale: 1 : 500 @ A3


Revision Suffix:

Drawing Title: Block Plans


Site Address: 18 South Close, West Drayton, UB7 9LS

Date: 12/11/2025

Drawn By: MT
Checked By: AA

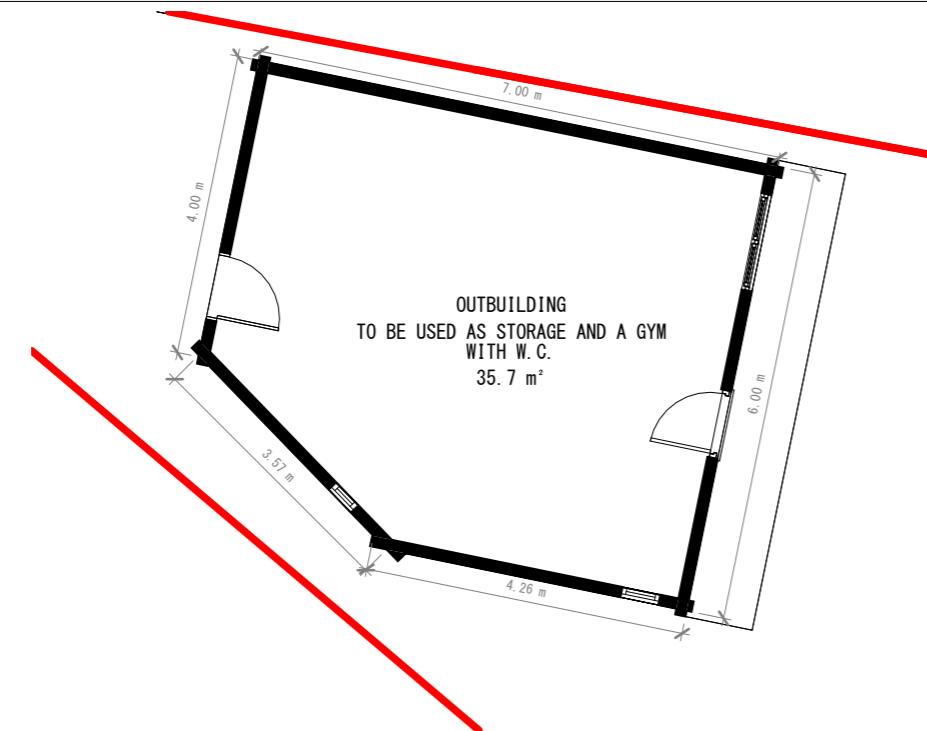


PROPOSED OUTBUILDING GROUND FLOOR PLAN

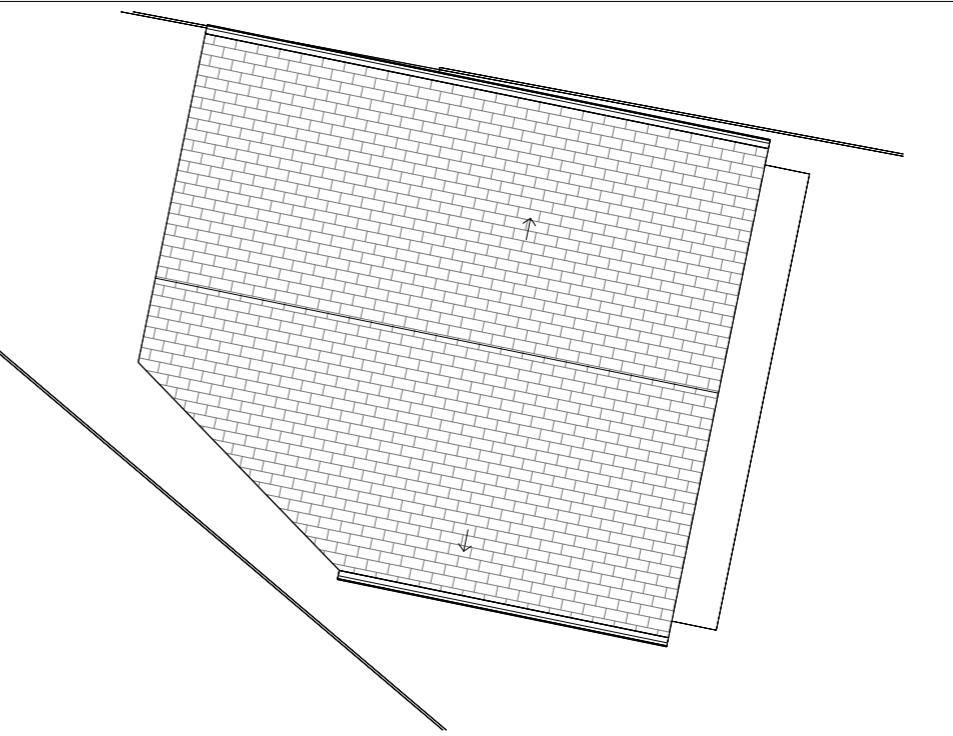

PROPOSED OUTBUILDING ROOF PLAN




PROPOSED FRONT ELEVATION

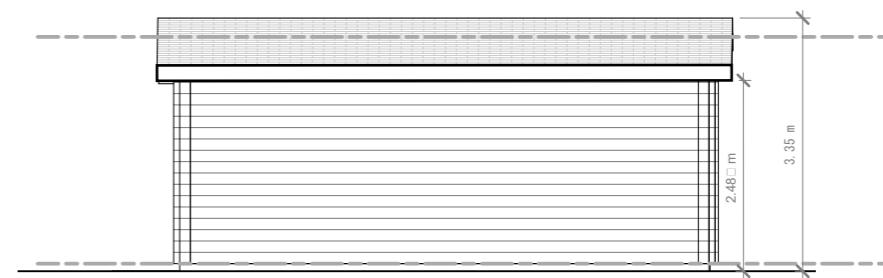

PROPOSED NORTH-EASTERN ELEVATION



PROPOSED REAR ELEVATION

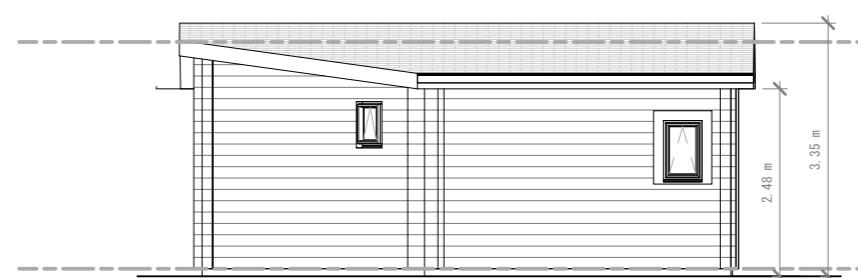

PROPOSED SOUTH-WESTERN ELEVATION

Application for Householder Planning Permission (Retrospective).

Town and Country Planning Act 1990.



This drawing is for planning application only.

This drawing is © Engage Reliance Ltd 2018-2025 Copyright.

Plans, drawings and material submitted to the council are protected by the Copyright Acts (Section 47, 1988 Act).

You may only use material which is downloaded or printed for consultation purposes.

Further copies must not be made without prior permission of the copyright owner.

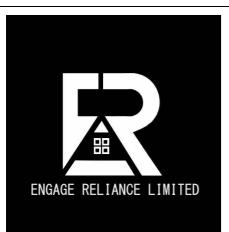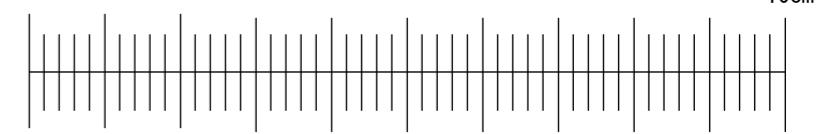

Stage: Planning

Descr.: Outbuilding to be used as storage and gym with WC

Job Number: 18SC

Drawing Number: 02

Drawing Title: Proposed Outbuilding Floor
Plans and Elevations

Client: Zbigniew Curylo

Scale: 1 : 100 @ A3

Revision Suffix:

Site Address: 18 South Close, West Drayton, UB7 9LS

Date: 12/11/2025

Drawn By: MT
Checked By: AA



EXISTING BLOCK PLAN

SCALE 1:150

10cm

15m



Application for Householder Planning Permission (Retrospective).

Town and Country Planning Act 1990.


This drawing is for planning application only.

This drawing is © Engage Reliance Ltd 2018-2025 Copyright.

Plans, drawings and material submitted to the council are protected by the Copyright Acts (Section 47, 1988 Act).

You may only use material which is downloaded or printed for consultation purposes.

Further copies must not be made without prior permission of the copyright owner.

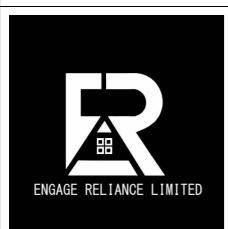

Stage: Planning

Descr.: Outbuilding to be used as storage and gym with WC

Job Number: 18SC

Drawing Number: 03

Client: Zbigniew Curylo

Scale: 1 : 150 @ A3

Revision Suffix:

Drawing Title: Existing Site Plan

Site Address: 18 South Close, West Drayton, UB7 9LS

Date: 12/11/2025

Drawn By: MT
Checked By: AA



PROPOSED BLOCK PLAN

SCALE 1:150

10cm

15m



Application for Householder Planning Permission (Retrospective).

Town and Country Planning Act 1990.

This drawing is for planning application only.

This drawing is © Engage Reliance Ltd 2018-2025 Copyright.

Plans, drawings and material submitted to the council are protected by the Copyright Acts (Section 47, 1988 Act).

You may only use material which is downloaded or printed for consultation purposes.

Further copies must not be made without prior permission of the copyright owner.



Stage: Planning

Descr.: Outbuilding to be used as storage and gym with WC

Job Number: 18SC

Drawing Number: 04

Client: Zbigniew Curylo

Scale: 1 : 150 @ A3

Revision Suffix:



Drawing Title: Proposed Site Plan

Site Address: 18 South Close, West Drayton, UB7 9LS

Date: 12/11/2025

Drawn By: MT

Checked By: AA

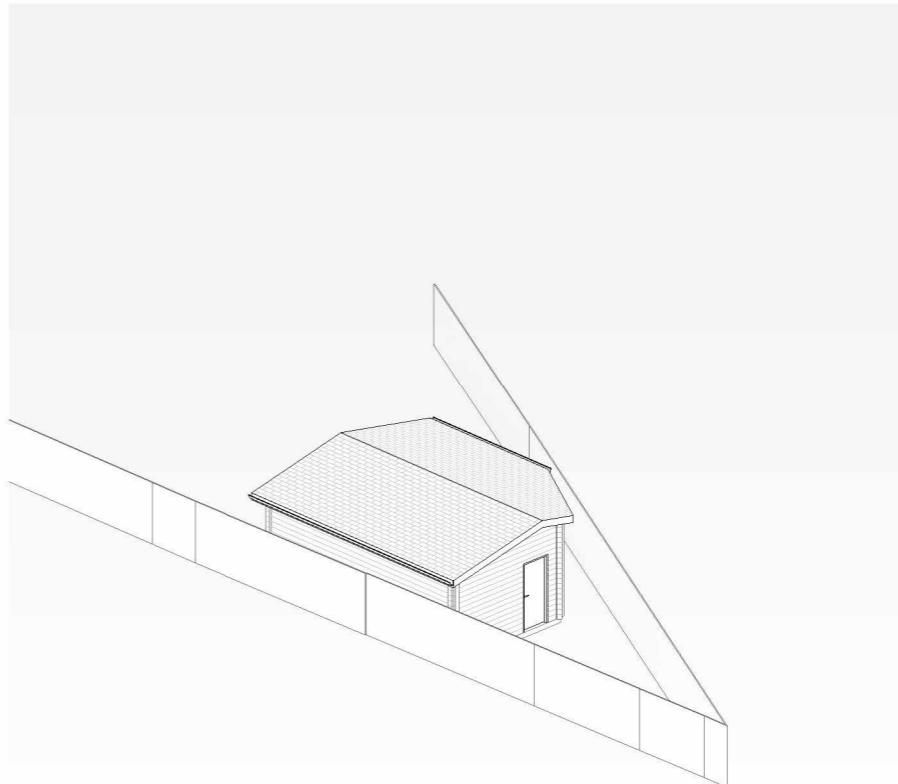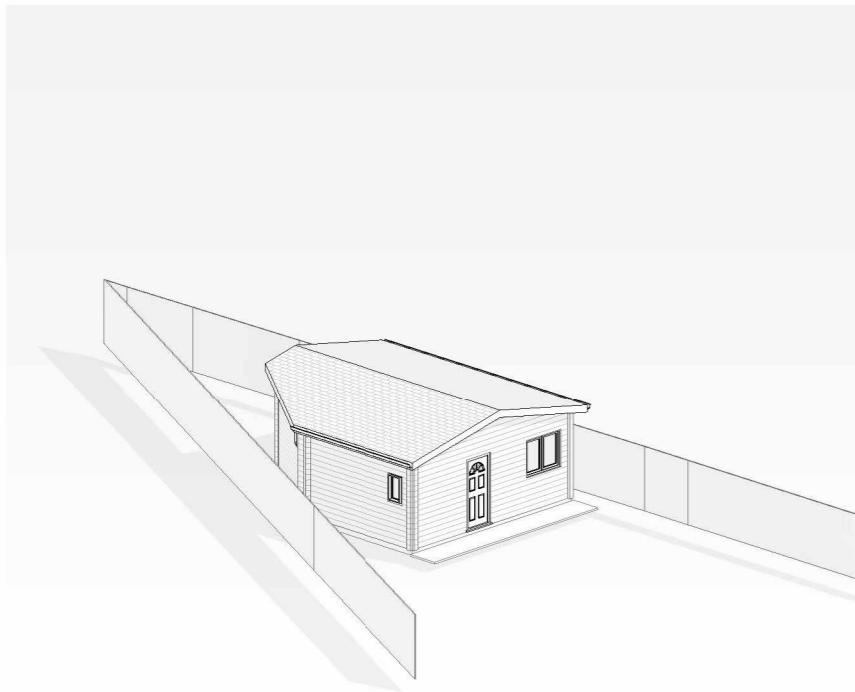

Application for Householder Planning Permission (Retrospective).
Town and Country Planning Act 1990.


This drawing is for planning application only.

This drawing is © Engage Reliance Ltd 2018-2025 Copyright.

Plans, drawings and material submitted to the council are protected by the Copyright Acts (Section 47, 1988 Act).

You may only use material which is downloaded or printed for consultation purposes.

Further copies must not be made without prior permission of the copyright owner.

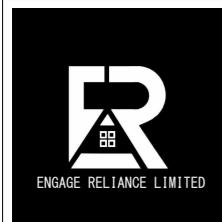

Stage: Planning

Descr.: Outbuilding to be used as storage and gym with WC

Job Number: 18SC

Drawing Number: 05

Client: Zbigniew Curylo

Scale:

Revision Suffix:

Drawing Title: Proposed 3D

Site Address: 18 South Close, West Drayton, UB7 9LS

Date: 12/11/2025

Drawn By: MT
Checked By: AA