



35 BEDFORD AVENUE

36 BEDFORD AVENUE


PROPOSED FRONT ELEVATION  
SHOWN IN RELATION TO  
36 BEDFORD AVENUE

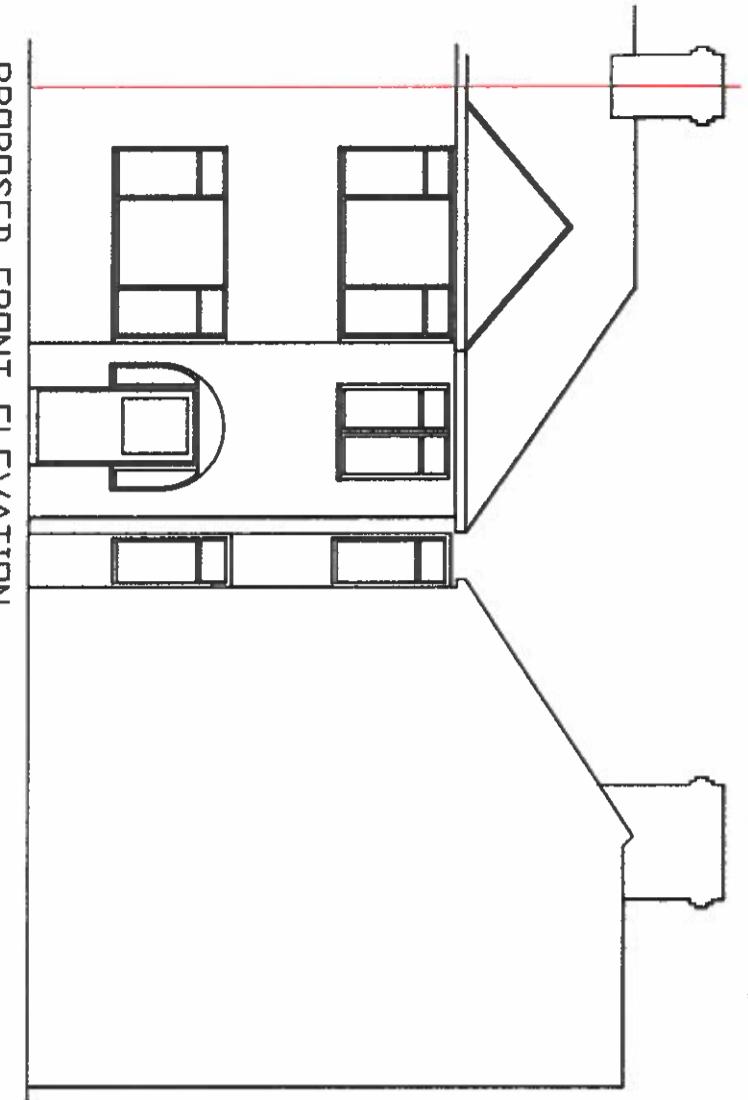


EXISTING WEST SIDE ELEVATION

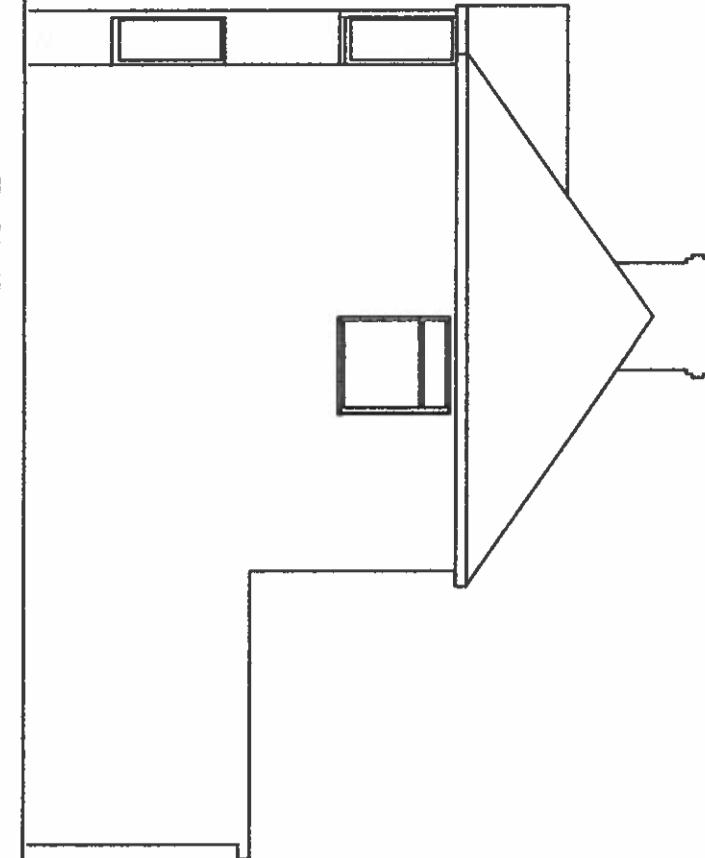


PROPOSED FRONT ELEVATION  
SHOWN IN RELATION TO  
36 BEDFORD AVENUE

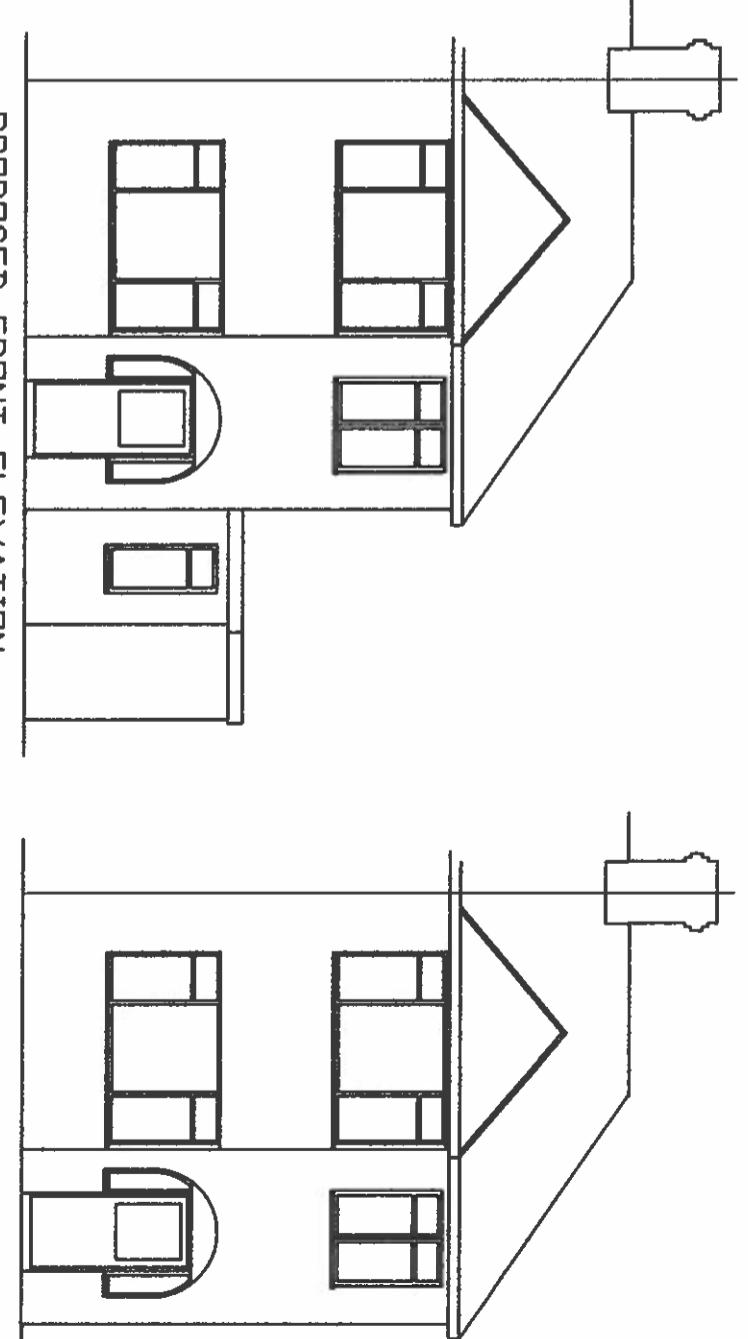

EXISTING FRONT ELEVATION

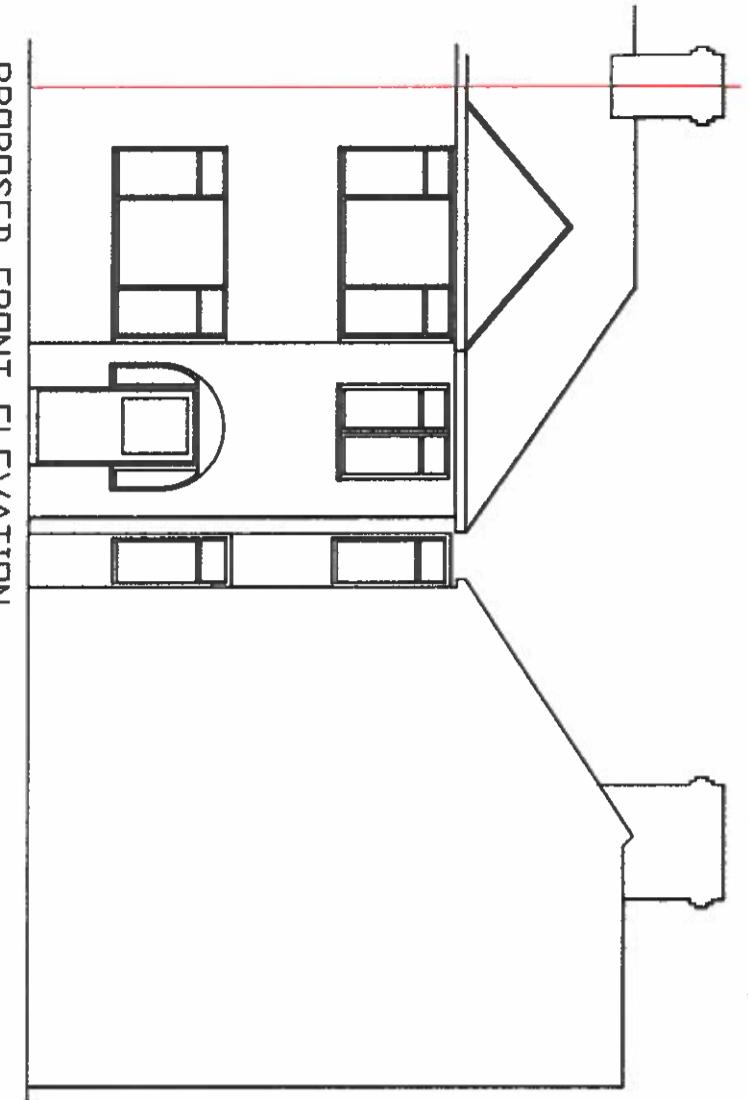

PROPOSED WEST SIDE ELEVATION  
SHOWN IN RELATION TO  
36 BEDFORD AVENUE

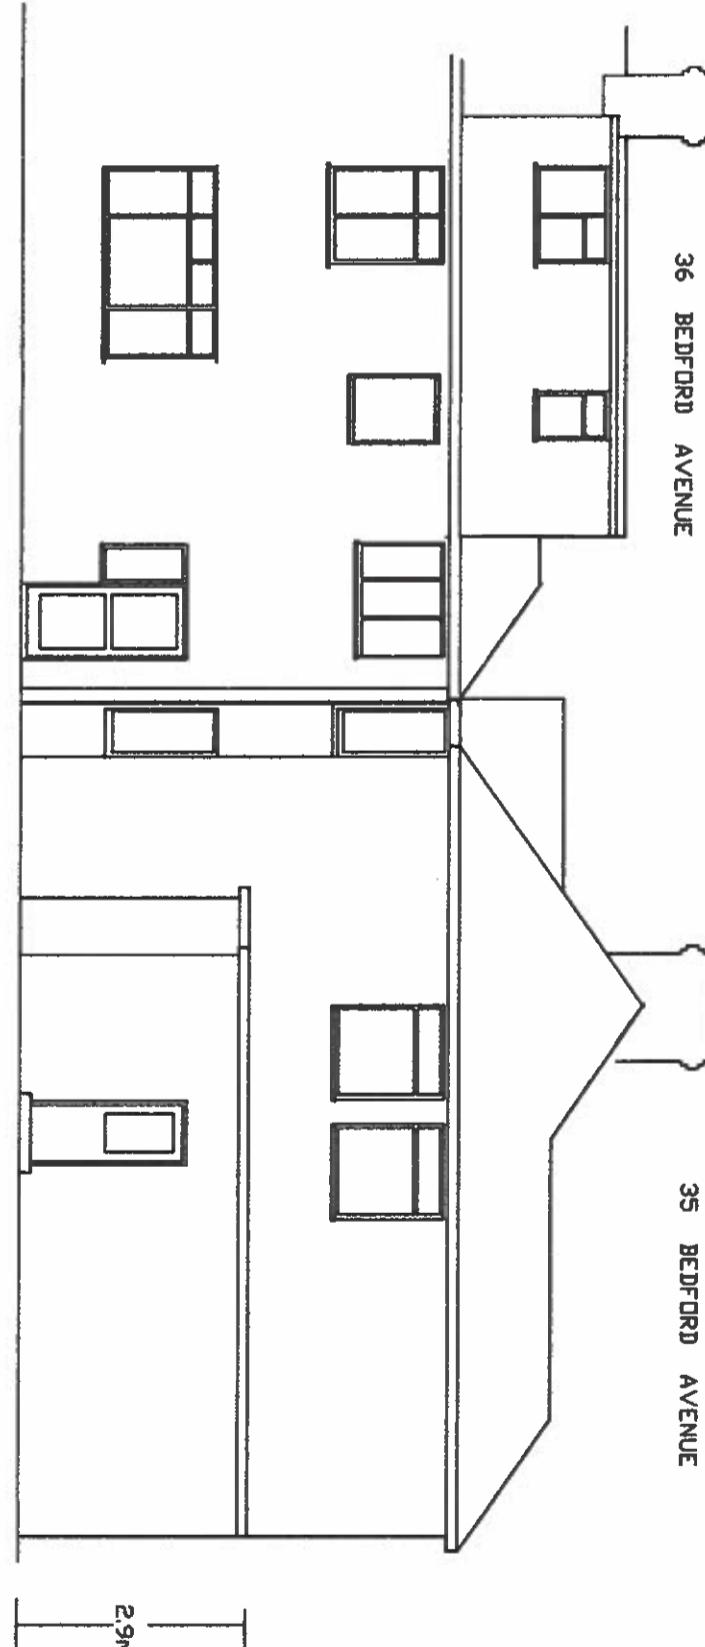

35 BEDFORD AVENUE HAYES UB4 ODP

PLANNING PERMISSION APPLICATION  
SINGLE STOREY SIDE & REAR TWO STOREY  
EXTENSIONS & CHANGE OF USE FROM SINGLE  
RESIDENCE TO TWO FLATS  
FRONT & WEST ELEVATIONS

DRAWING: CH/SUNNY/36 SCALE 1 : 100 at A3  
DATE 9th SEPTEMBER 2022.

ALL NEW EXTERNAL WALLS RENDERED WHITE  
NEW PITCHED ROOFS TILES WITH ROSEMARY  
PLAIN TILES.

0 2 4

10

Metres