



PROPOSED GROUND FLOOR PLAN
SCALE 1:100

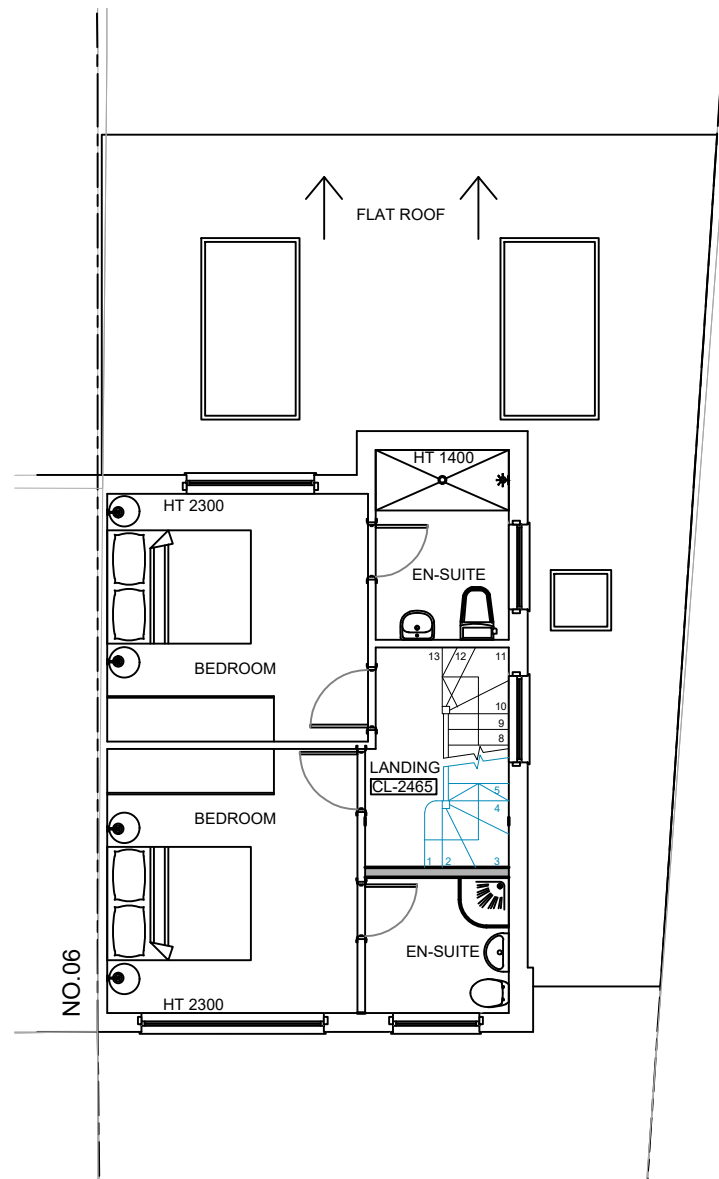

PROPOSED FIRST FLOOR PLAN
SCALE 1:100

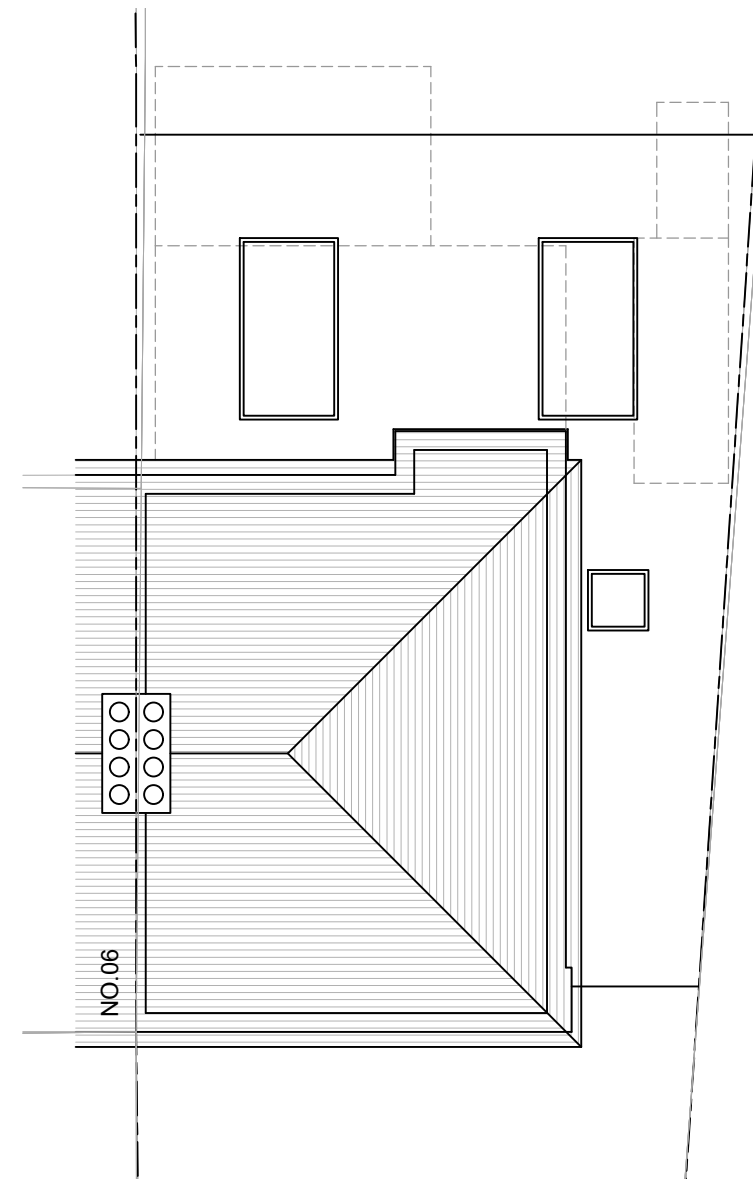

PROPOSED ROOF PLAN
SCALE 1:100

DO NOT SCALE OFF THIS DRAWING
ALL DIMENSIONS TO BE CHECKED ON SITE
ANY DISCREPANCIES TO BE REPORTED TO
THE MANU DESIGN LIMITED ASAP

ALL STRUCTURAL DETAILS TO ENGINEER'S
DETAILS

 EXISTING EXTENSIONS AND STRUCTURES

Rev.	Date	Comment
A	10.03.2026	ANNOTATION ADDED TO SIDE ROOM

Site Address: 4 Napier Close,
west Drayton
UB7 9LB

Date: 27.11.25
Scale: 1:100@A3

Project Title: Extensions and Alterations

Drawn: LV | Rev: **A**
Drawing No: **4NC/HH02**

Drawing Title: Proposed floor plans



manu design limited
24 chapman crescent
harrow, HA3 0TE
mobile :+44(0)7964350336
email:info@manudesign.co.uk