



Ground Floor Plan - as Existing
Scale 1:100 at A3

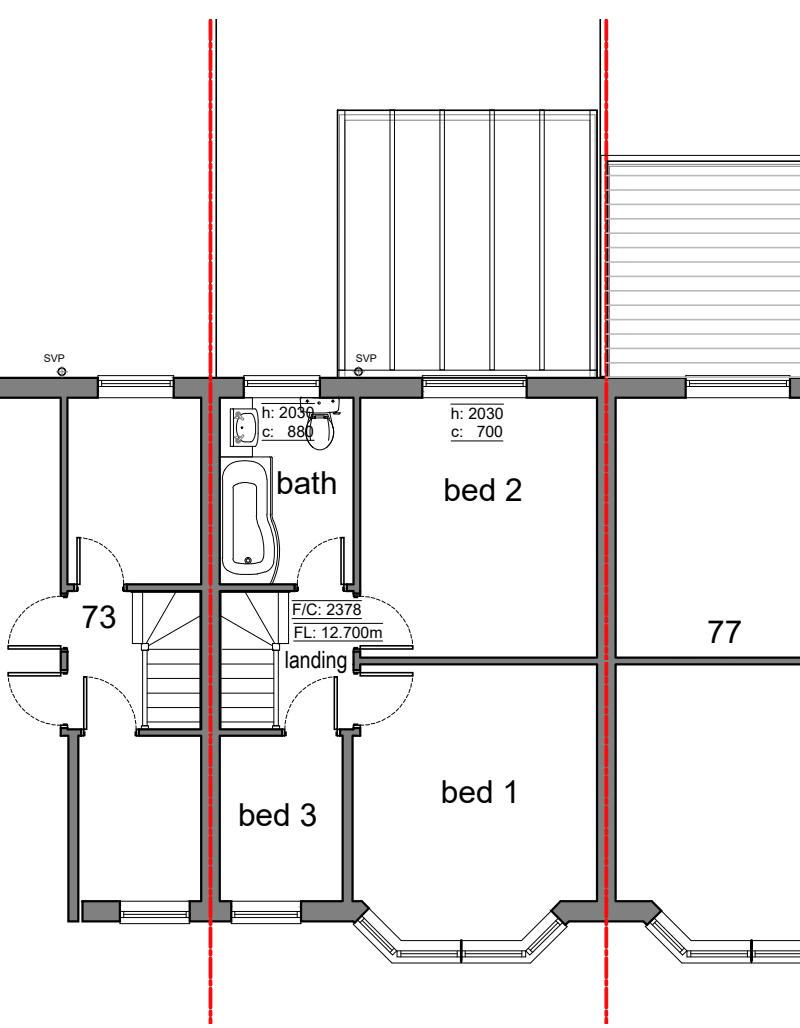


First Floor Plan - as Existing
Scale 1:100 at A3

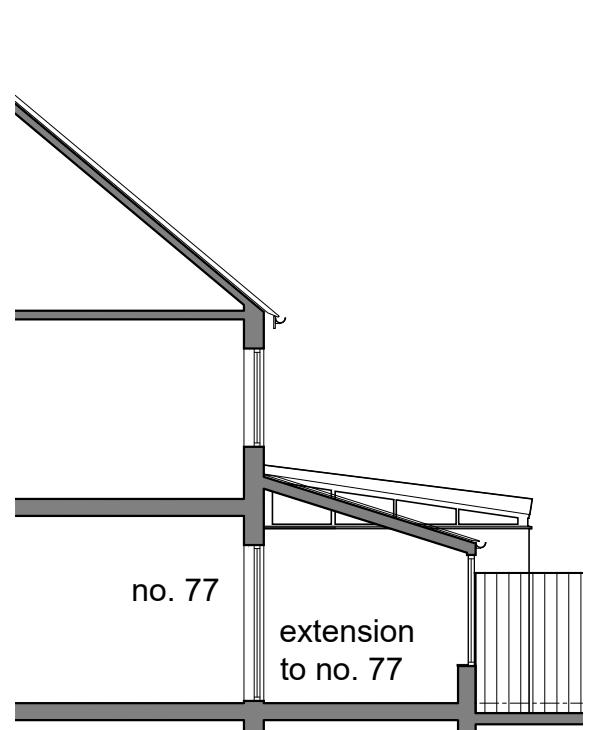

Elevation from No. 77 - as Existing
Scale 1:100 at A3



North (Rear) Elevation - as Existing
Scale 1:100 at A3

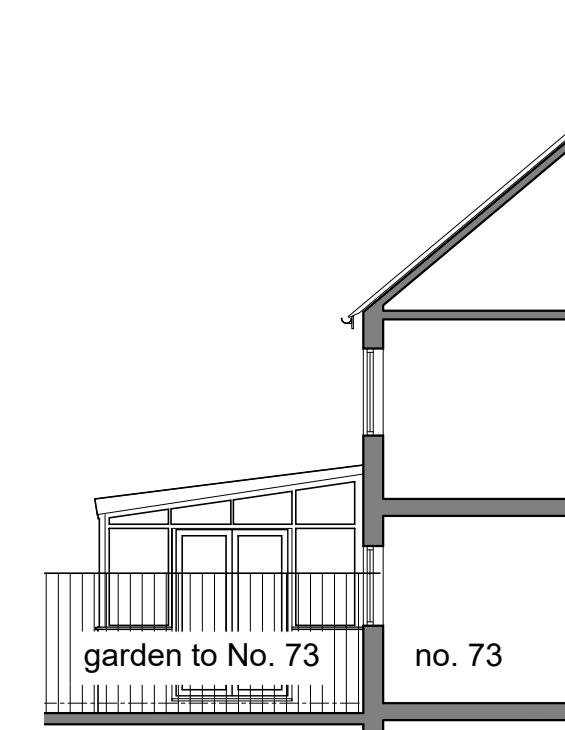

Elevation from No. 73 - as Existing
Scale 1:100 at A3

0 1 2 4 6m
1:100 SCALE BAR

Rev.	Description	Date
Prior to the commencement of any works, the builder is to check and/or determine all construction details, including checking existing site levels and dimensions. the drawing is to be read in conjunction with all other project drawings, construction notes and documentation from consultants. All discrepancies should be reported.		

AH PROJECTS

PROJECT MANAGEMENT SERVICES
Somerville House, Park Farm Court, Alvescot, Bampton, OX18 2FU
Tel: 07932 981444 Email: info@ah-projects.co.uk



Drawn by PSR Design

email: richardson276@btinternet.com

Client & Project Address
Proposed Rear Extension to
75 Sutton Court Road
Hillingdon,
UB10 9HS

Drawing Title
SURVEY OF EXISTING
Floor Plans Elevations & Section

Base File: 2025-11-11 PRELIM Hillingdon Sutton Court Road 75	Issue: PLANNING	
Scale 1:100 at A3	Date Drawn 11/11/25	Drawing No. 75SCRH / EX 01
Rev.		

