




## **Ground Floor Plan - as Proposed**

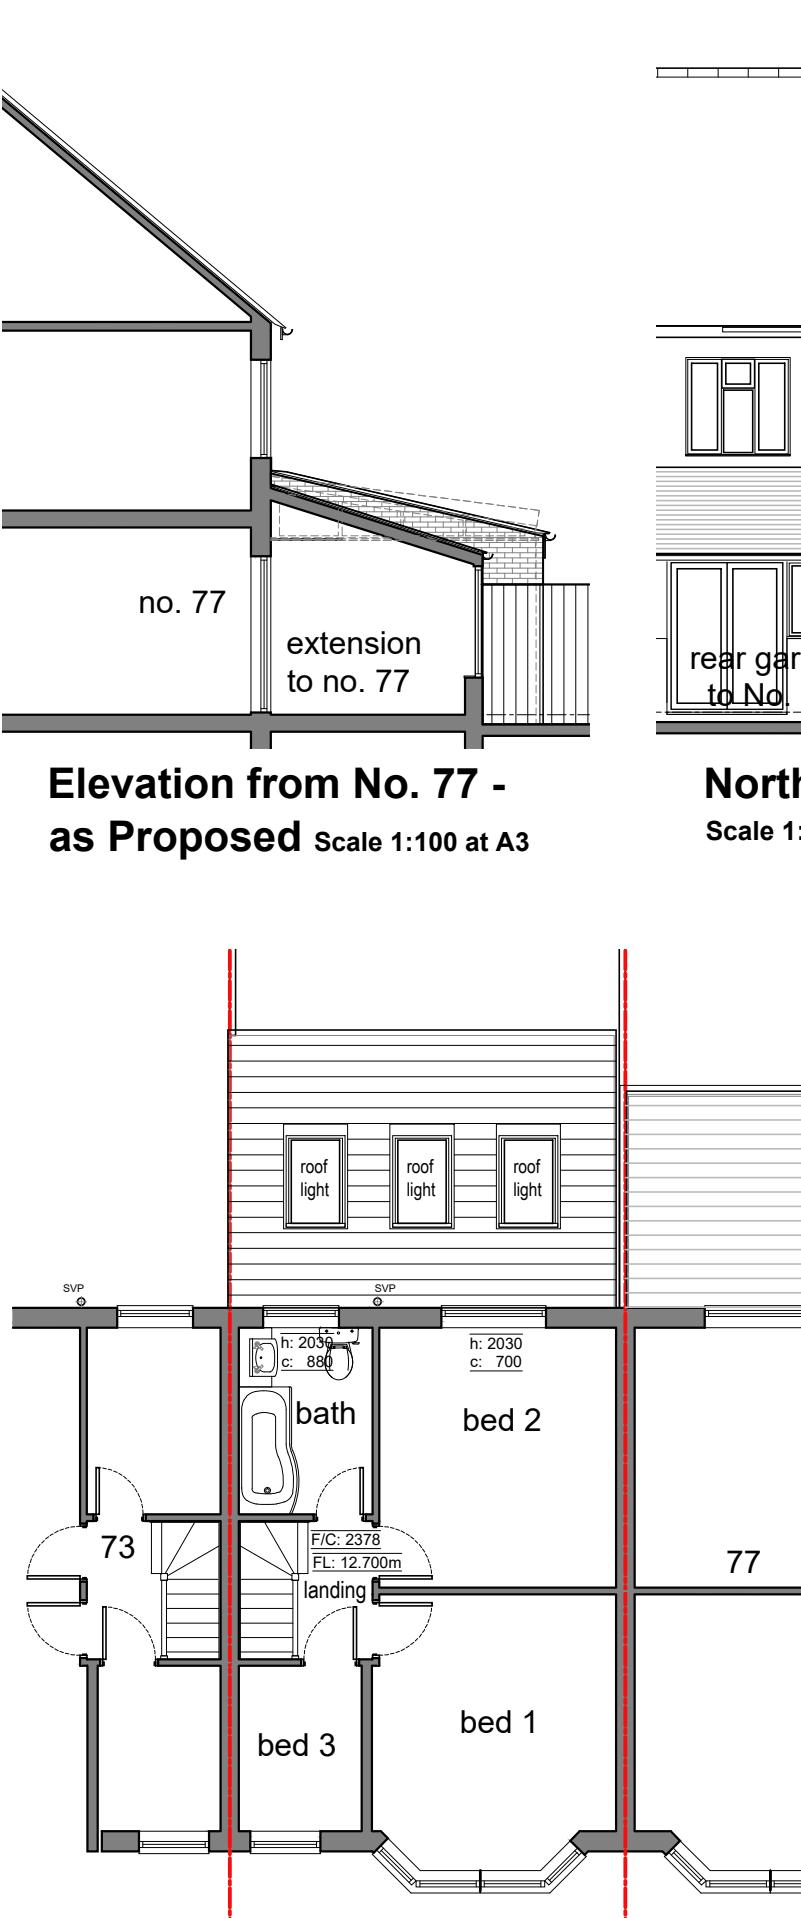

# First Floor Plan - as Proposed

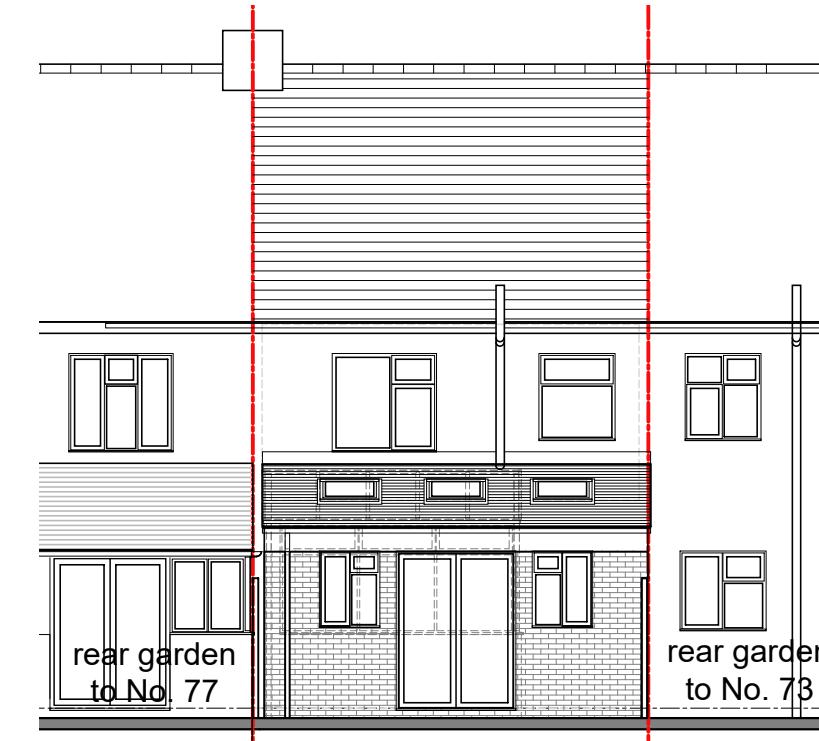

# North (Rear) Elevation - as Proposed

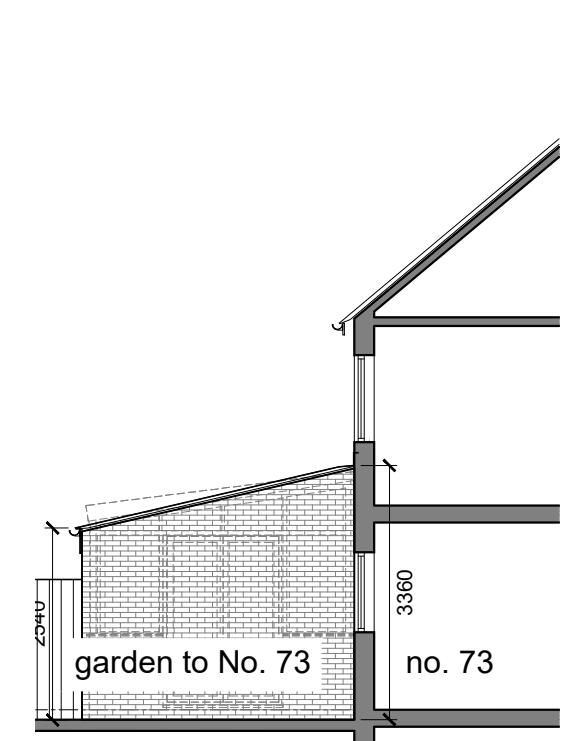

## **Elevation from No. 73 - as Proposed**

1:100 SCALE BAR

| Rev. | Description  | Date |
|------|--|------|
|      | <p>Prior to the commencement of any works, the builder is to check and/or determine all construction details, including checking existing site levels and dimensions. the drawing is to be read in conjunction with all other project drawings, construction notes and documentation from consultants. All discrepancies should be reported.</p> |      |

## AH PROJECTS

**PROJECT MANAGEMENT SERVICES**  
Somerville House, Park Farm Court, Alvescot, Bampton, OX18 2FU  
Tel: 01264 721144 Email: [info@somervillehouse.co.uk](mailto:info@somervillehouse.co.uk)

Tel: 07932 981444 Email: info@ah-projects.co.uk  
**Drawn by PSR Design**

Client & Project Address  
**Proposed Rear Extension to  
75 Sutton Court Road  
Hillingdon,  
UB10 9HS**

Drawing Title  
**PROPOSED ALTERATIONS**  
Floor Plans Elevations & Section

|   |                           |                               |           |
|---|---------------------------|-------------------------------|-----------|
| Base File:<br>2025-11-11 PRELIM Hillingdon Sutton Court Road 75 | Issue:<br><b>PLANNING</b> |                               |           |
| Scale<br>1:100 at A3  | Date Drawn<br>19/11/25    | Drawing No.<br>75SCRH / PL 01 | Rev.<br>- |