



PROPOSED EAST ELEVATION

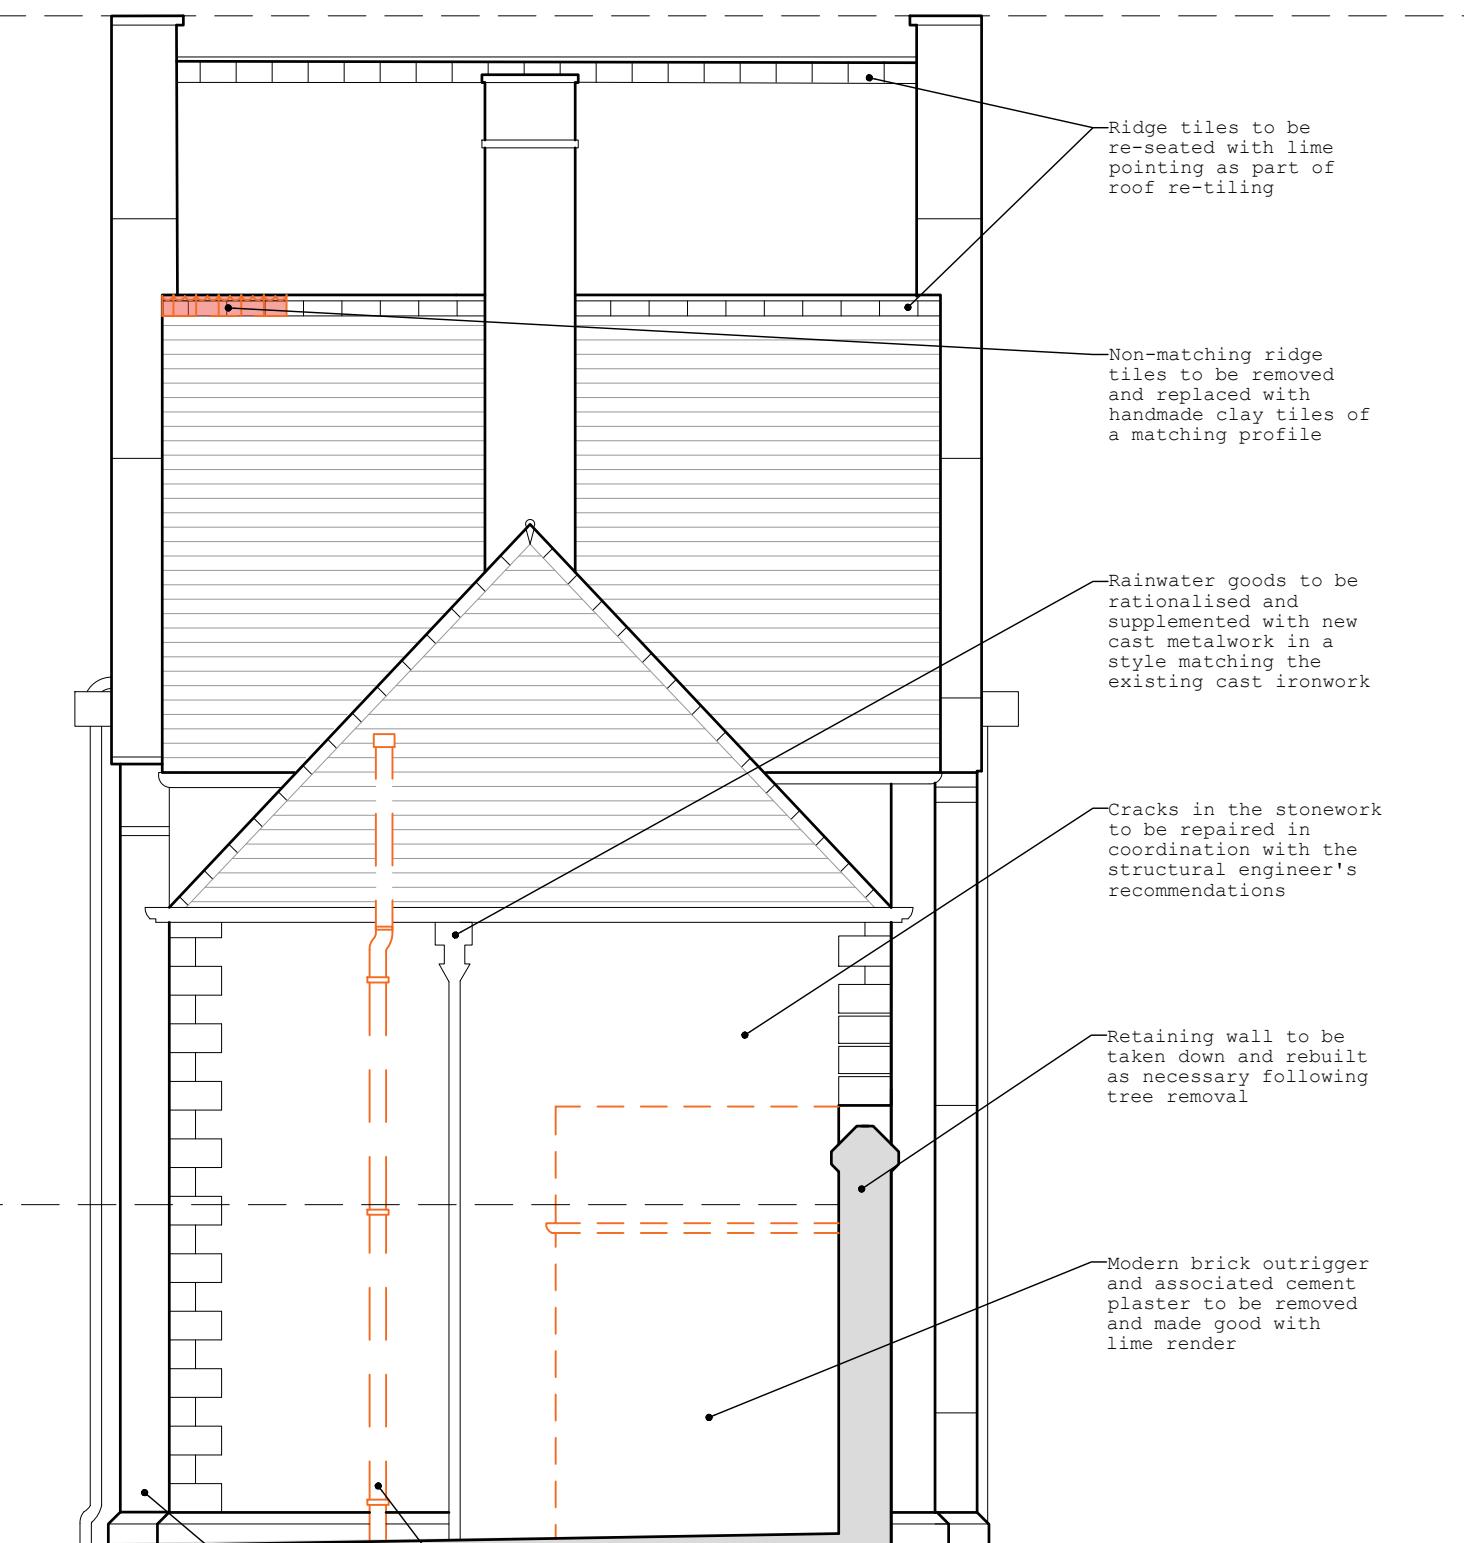

PROPOSED WEST ELEVATION

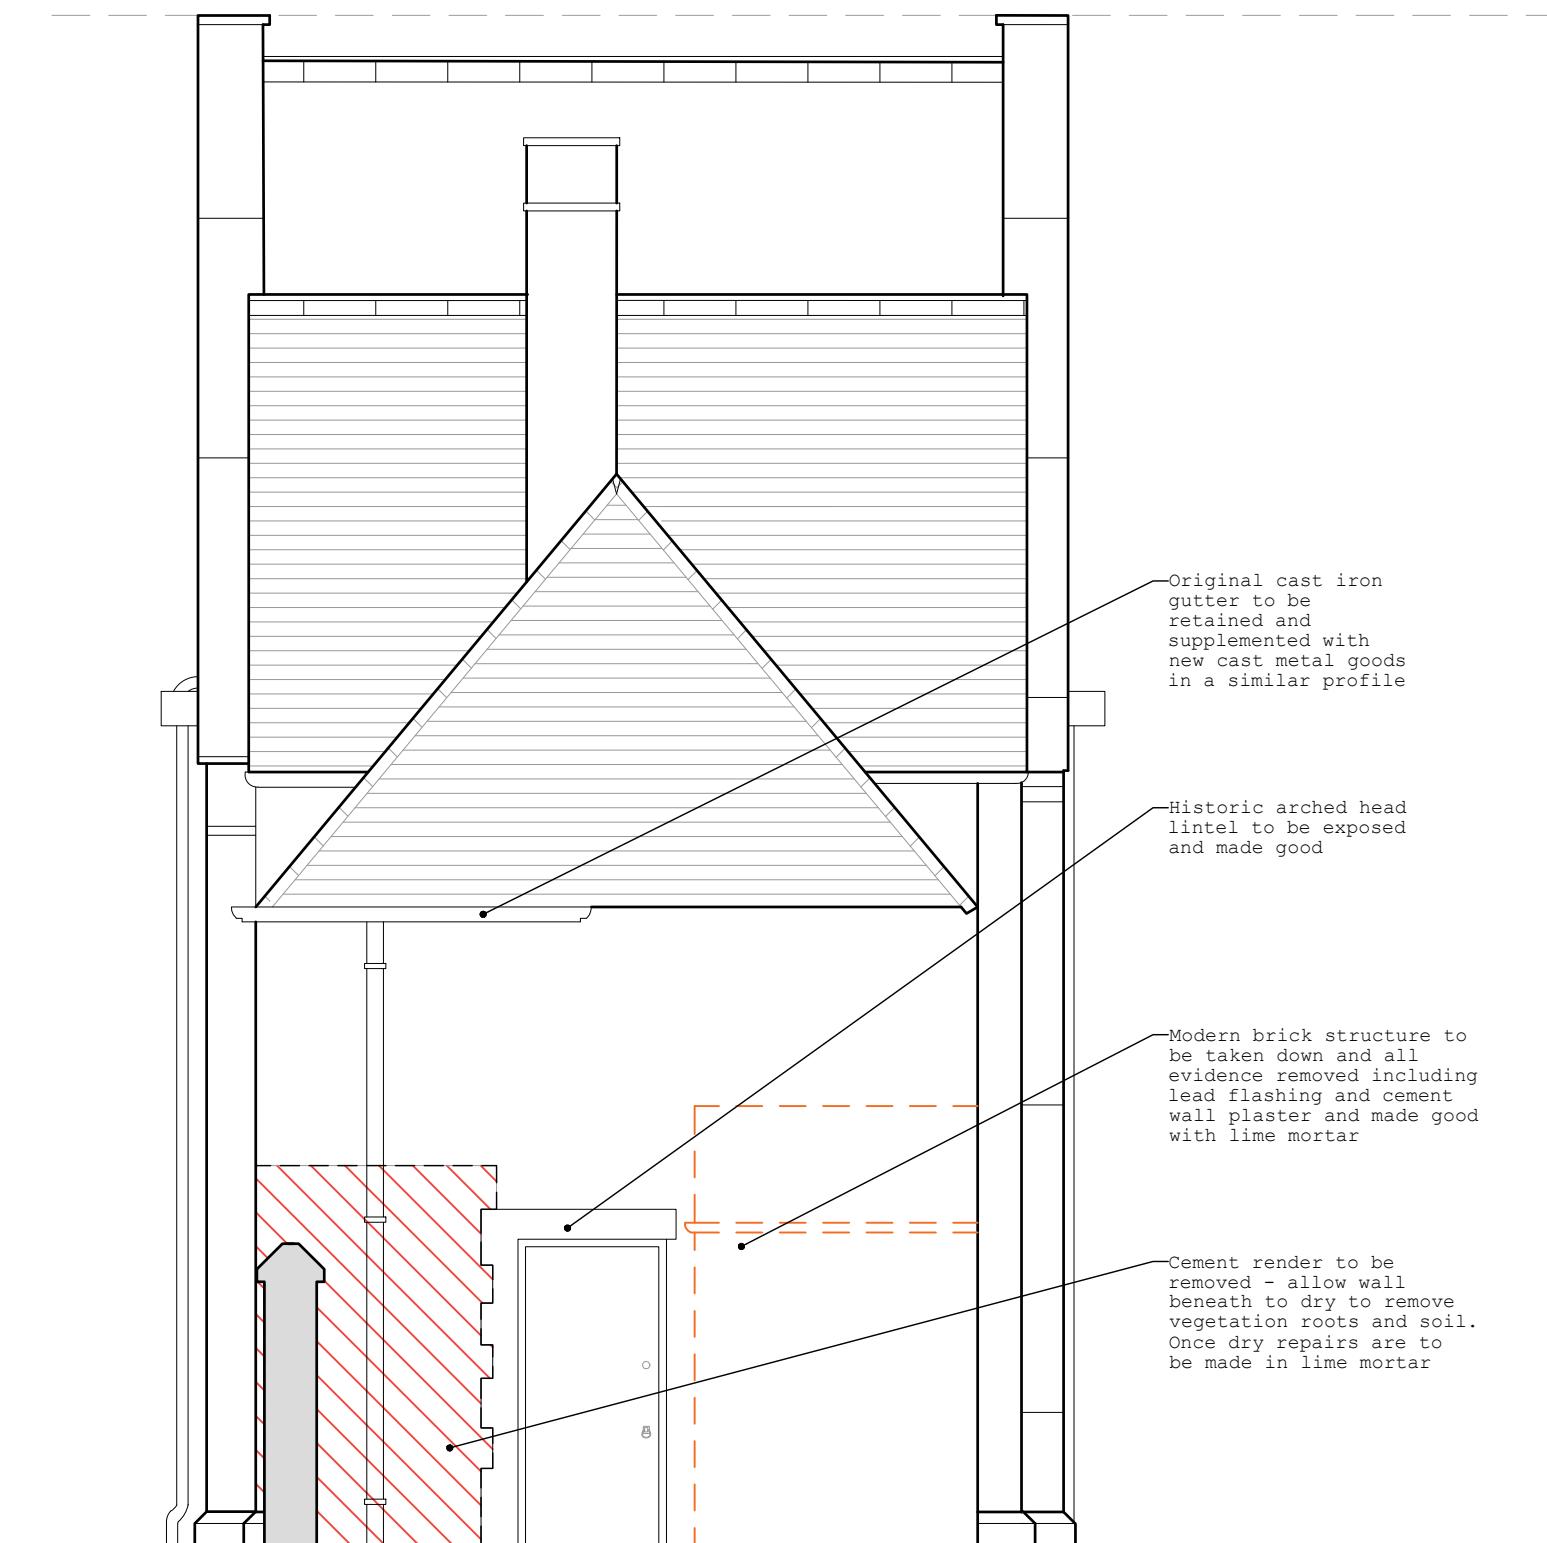

Generally:
Bath stone colour and texture etc to match existing.
Red hatch is where new bath stone facing is required.
Rainwater Goods - all existing cast iron works to be retained in place unless it is not possible, if all cast iron works including pipes, hoppers and brackets are to be prioritised on the south elevation.

colony
Collaborating with:
Total Construction & Hillingdon Council
Job: 1048 Drawing: 05-10 Revision:
12.2024
Drawn By: HS Checked By: SH

Project:
Gateway at Hillingdon Uxbridge Cemetery Uxbridge Road, UB10 0JF
Drawing Name:
Proposed East & West Elevations
Date: 12.2024 Status: planning
Drawn By: HS Checked By: SH

RIBA
Chartered Practice
Colony Architects Ltd.
The Wine Store, Brewery Court, Theale, Reading, RG7 5AJ
+44 (0)118 380 0328
hello@colonyarchitects.com
colonyarchitects.com